


MATHESON WHITELEY
 Unit 2, Culford House,
 1-7 Orsman Road
 London N1 5RA
 T: +44 (0) 207 033 3589
 studio@mathesonwhiteley.com

Notes:
 - All dimensions are from structure-to-structure unless indicated otherwise.
 - Elements of structure and services are indicated for coordination purposes. For full structural and services layouts refer to Structural and Services Engineer's drawings.
 - Do not scale directly from drawing. All dimensions to be checked on site prior to construction or fabrication of any elements.
 - Any discrepancies between figured dimensions to be reported to architect for clarification prior to commencing work.

Revision:	23.09.19 T4 ALLEYWAY WINDOWS
	27.09.19 C1 CONSTRUCTION
	14.11.19 C2 CONSTRUCTION
	29.11.19 C3 CONSTRUCTION

Client:	GSN Warner LLP		Scale:	1:50 @ A1 / 1:100 @ A3	Drw:	RD	
Project:	108 8-10 WARNER STREET		Issue date:	OCT 2018	Chk:	DM	
Status:	STAGE 4		Title:	PROPOSED GROUND FLOOR PLAN			
			Drawing no:	110		Rev:	C3

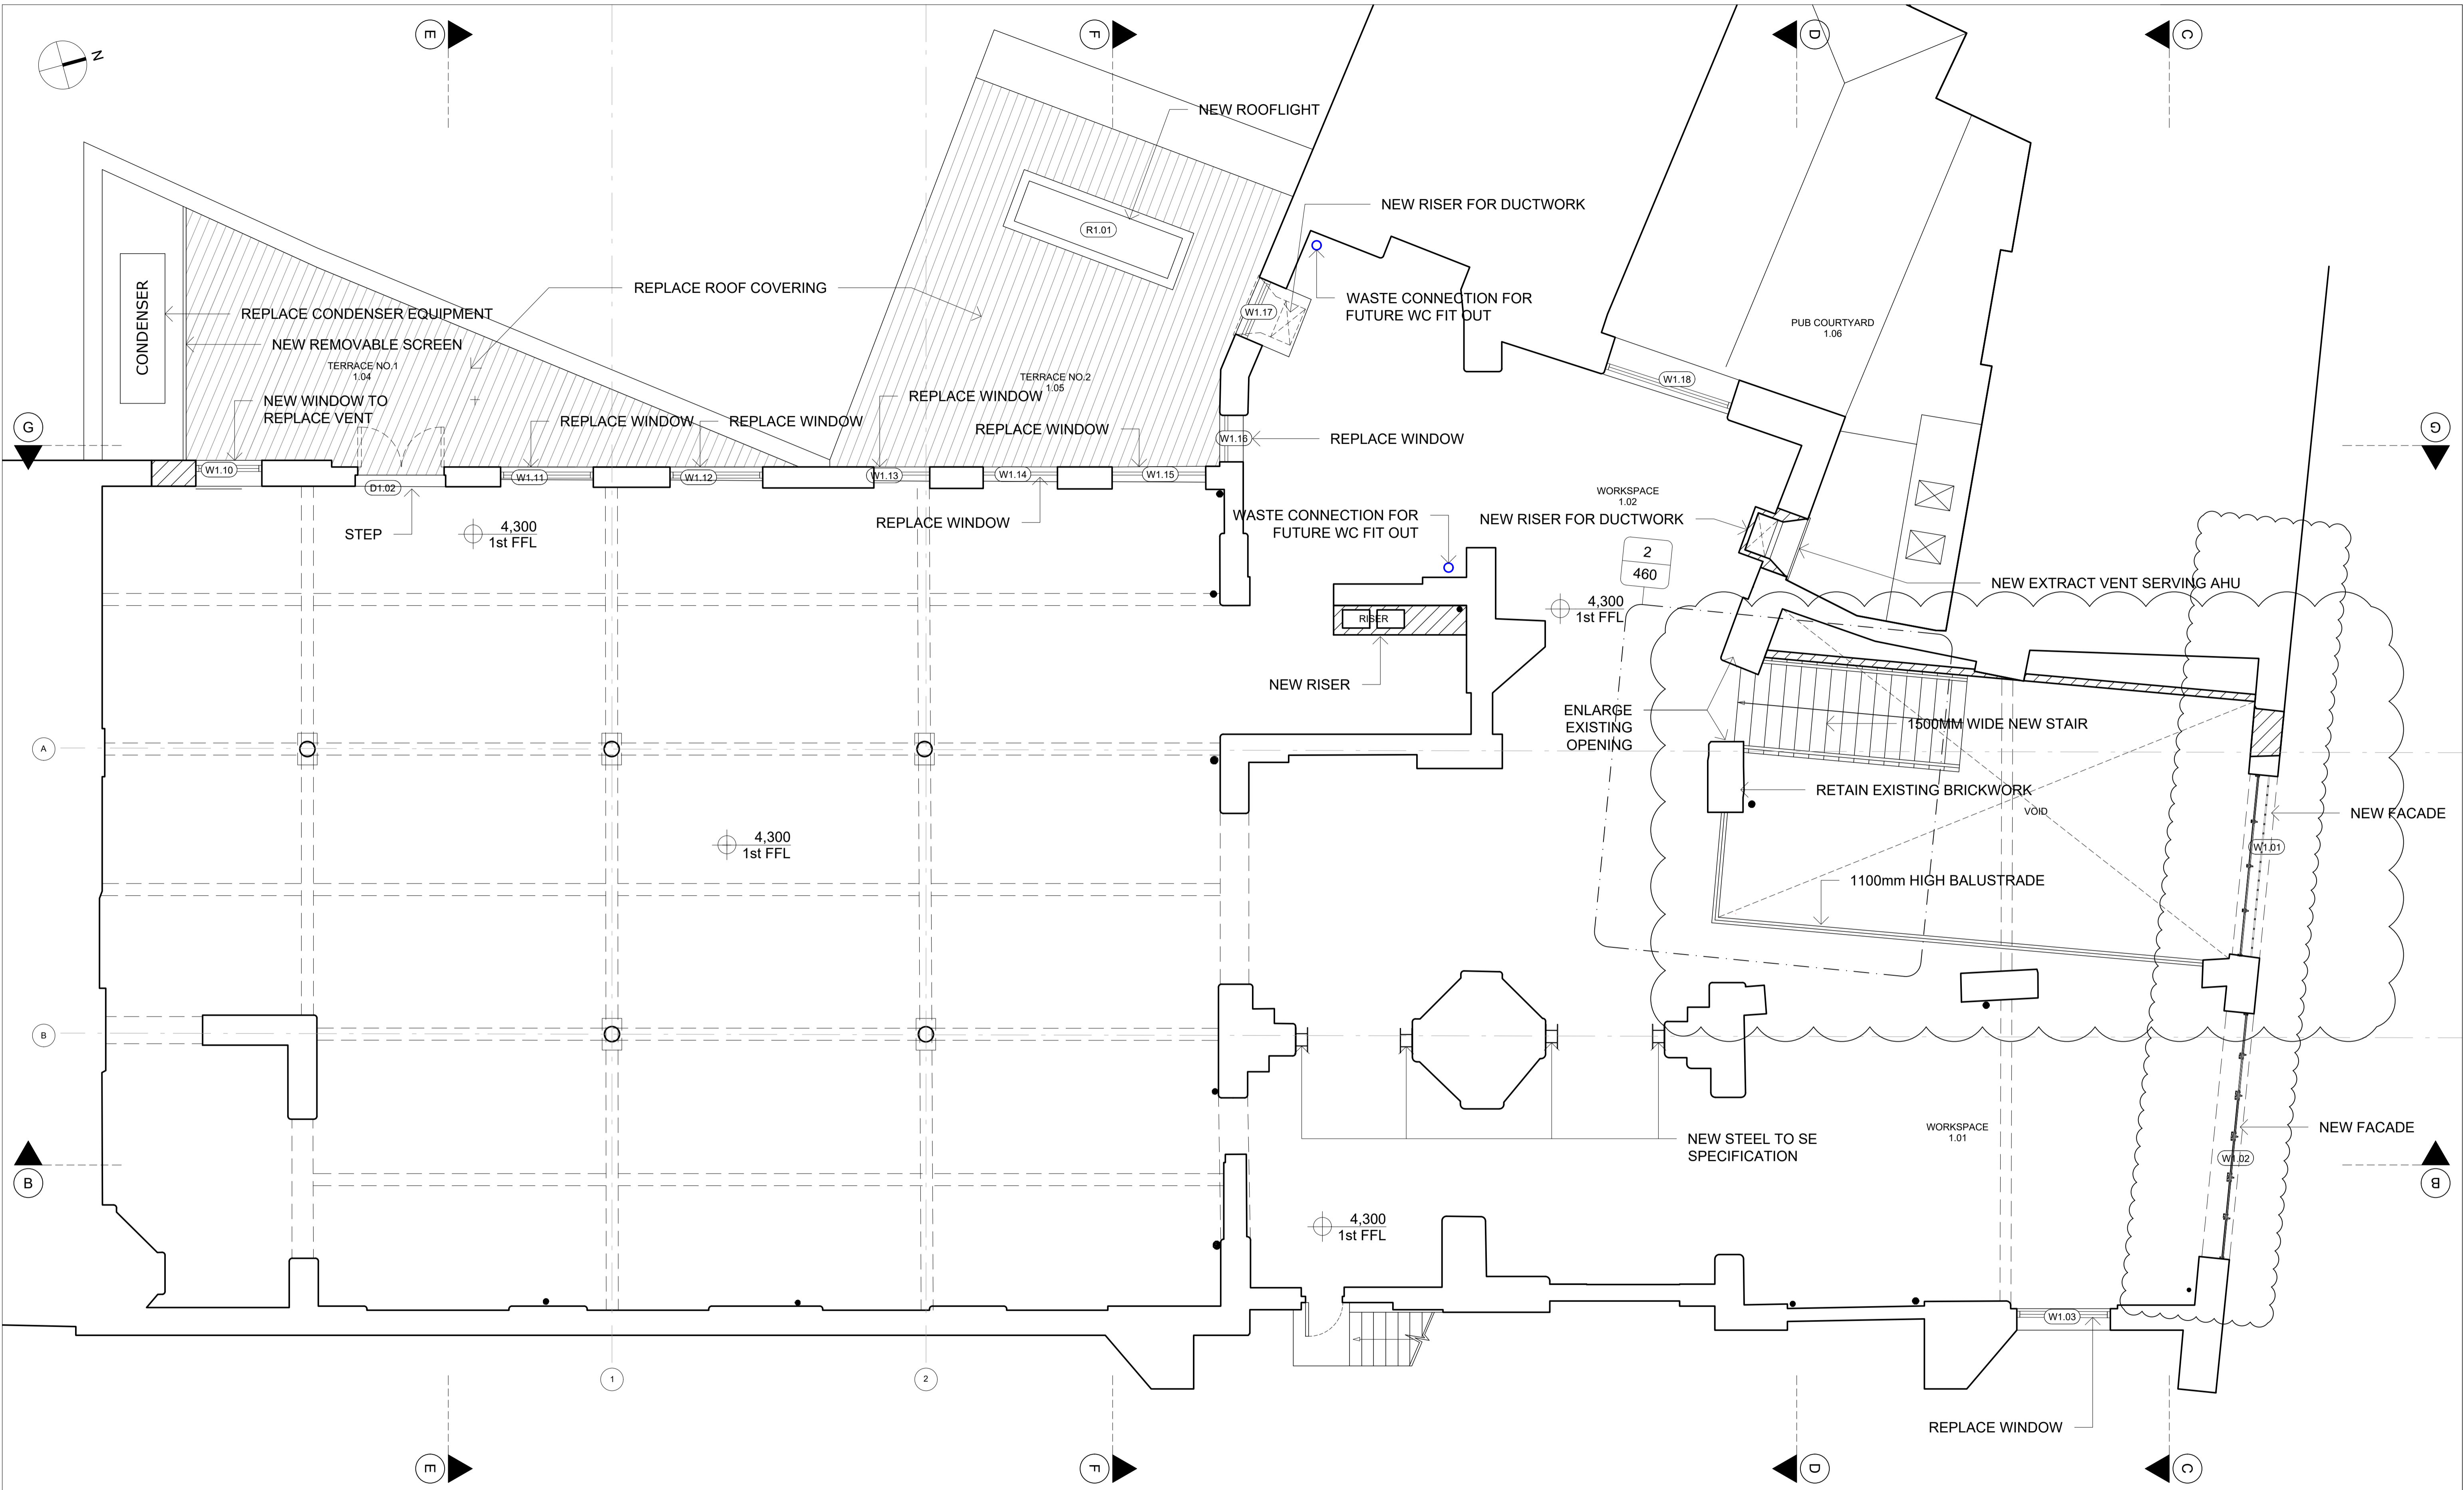

MATHESON WHITELEY
 Unit 2, Culford House,
 1-7 Orsman Road
 London N1 5RA
 T: +44 (0) 207 033 3589
 studio@mathesonwhiteley.com

Notes:
 - All dimensions are from structure-to-structure unless indicated otherwise.
 - Elements of structure and services are indicated for coordination purposes. For full structural and services layouts refer to Structural and Services Engineer's drawings.
 - Do not scale directly from drawing. All dimensions to be checked on site prior to construction or fabrication of any elements.
 - Any discrepancies between figured dimensions to be reported to architect for clarification prior to commencing work.

Revision:

T2	21.12.18 MAIN CONTRACT TENDER
T4	15.03.19 WC's
C1	27.09.19 CONSTRUCTION
C2	14.11.19 CONSTRUCTION

NOTE
 - ARCHITECTURAL FINISHES ONLY.
 - LIGHTING/MEP NOT SHOWN - SUBJECT TO COORDINATION OF CONTRACTORS PROPOSALS

Client:	GSN Warner LLP
Project:	108 8-10 WARNER STREET
Status:	STAGE 4

Scale:	1:50 @ A1 / 1:100 @ A3	Drw:	RD
Issue date:	OCT 2018	Chk:	DM
Title:	PROPOSED FIRST FLOOR PLAN		
Drawing no:	111	Rev:	C2

Notes:

All dimensions are from structure-to-structure unless indicated otherwise.

Elements of structure and services are indicated for coordination purposes. For full structural and services layouts refer to Structural and Services Engineer's drawings.

Do not scale directly from drawing. All dimensions to be checked on site prior to construction or fabrication of any elements.

Any discrepancies between figured dimensions to be reported to architect for clarification prior to commencing work.

© Copyright reserved.

Revision:

C1 09.12.2019 FOR REVIEW



MATHESON WHITELEY
 Unit 2, Culford House,
 1-7 Orsman Road
 London N1 5RA
 T: +44 (0) 207 033 3589
 studio@mathesonwhiteley.com

Client: GSN Warner LLP

Project: 108
 8-10 WARNER STREET

Status: CONSTRUCTION

Scale: 1:20 @ A1 / 1:40 @A3 Dnw: RC

Issue date: DEC 2019 Chk: DM

Title: FACADE DETAILS

Drawing no: 405 Rev: C1



Notes:
 All dimensions are from structure-to-structure unless indicated otherwise.
 Elements of structure and services are indicated for coordination purposes. For full structural and services layouts refer to Structural and Services Engineer's drawings.
 Do not scale directly from drawing. All dimensions to be checked on site prior to construction or fabrication of any elements.
 Any discrepancies between figured dimensions to be reported to architect for clarification prior to commencing work.
 © Copyright reserved.

Revision:
 C1 09.12.2019 FOR REVIEW

MATHESON WHITELEY
 Unit 2, Culford House,
 1-7 Orsman Road
 London N1 5RA
 T: +44 (0) 207 033 3589
 studio@mathesonwhiteley.com

Client:
 GSN Warner LLP

Project:
 108
 8-10 WARNER STREET


Status:
 CONSTRUCTION

Scale: 1:20 @ A1 / 1:40 @ A3 Dnw: RC

Issue date: DEC 2019 Chk: DM

Title:
 FACADE DETAILS

Drawing no: 406 Rev: C1

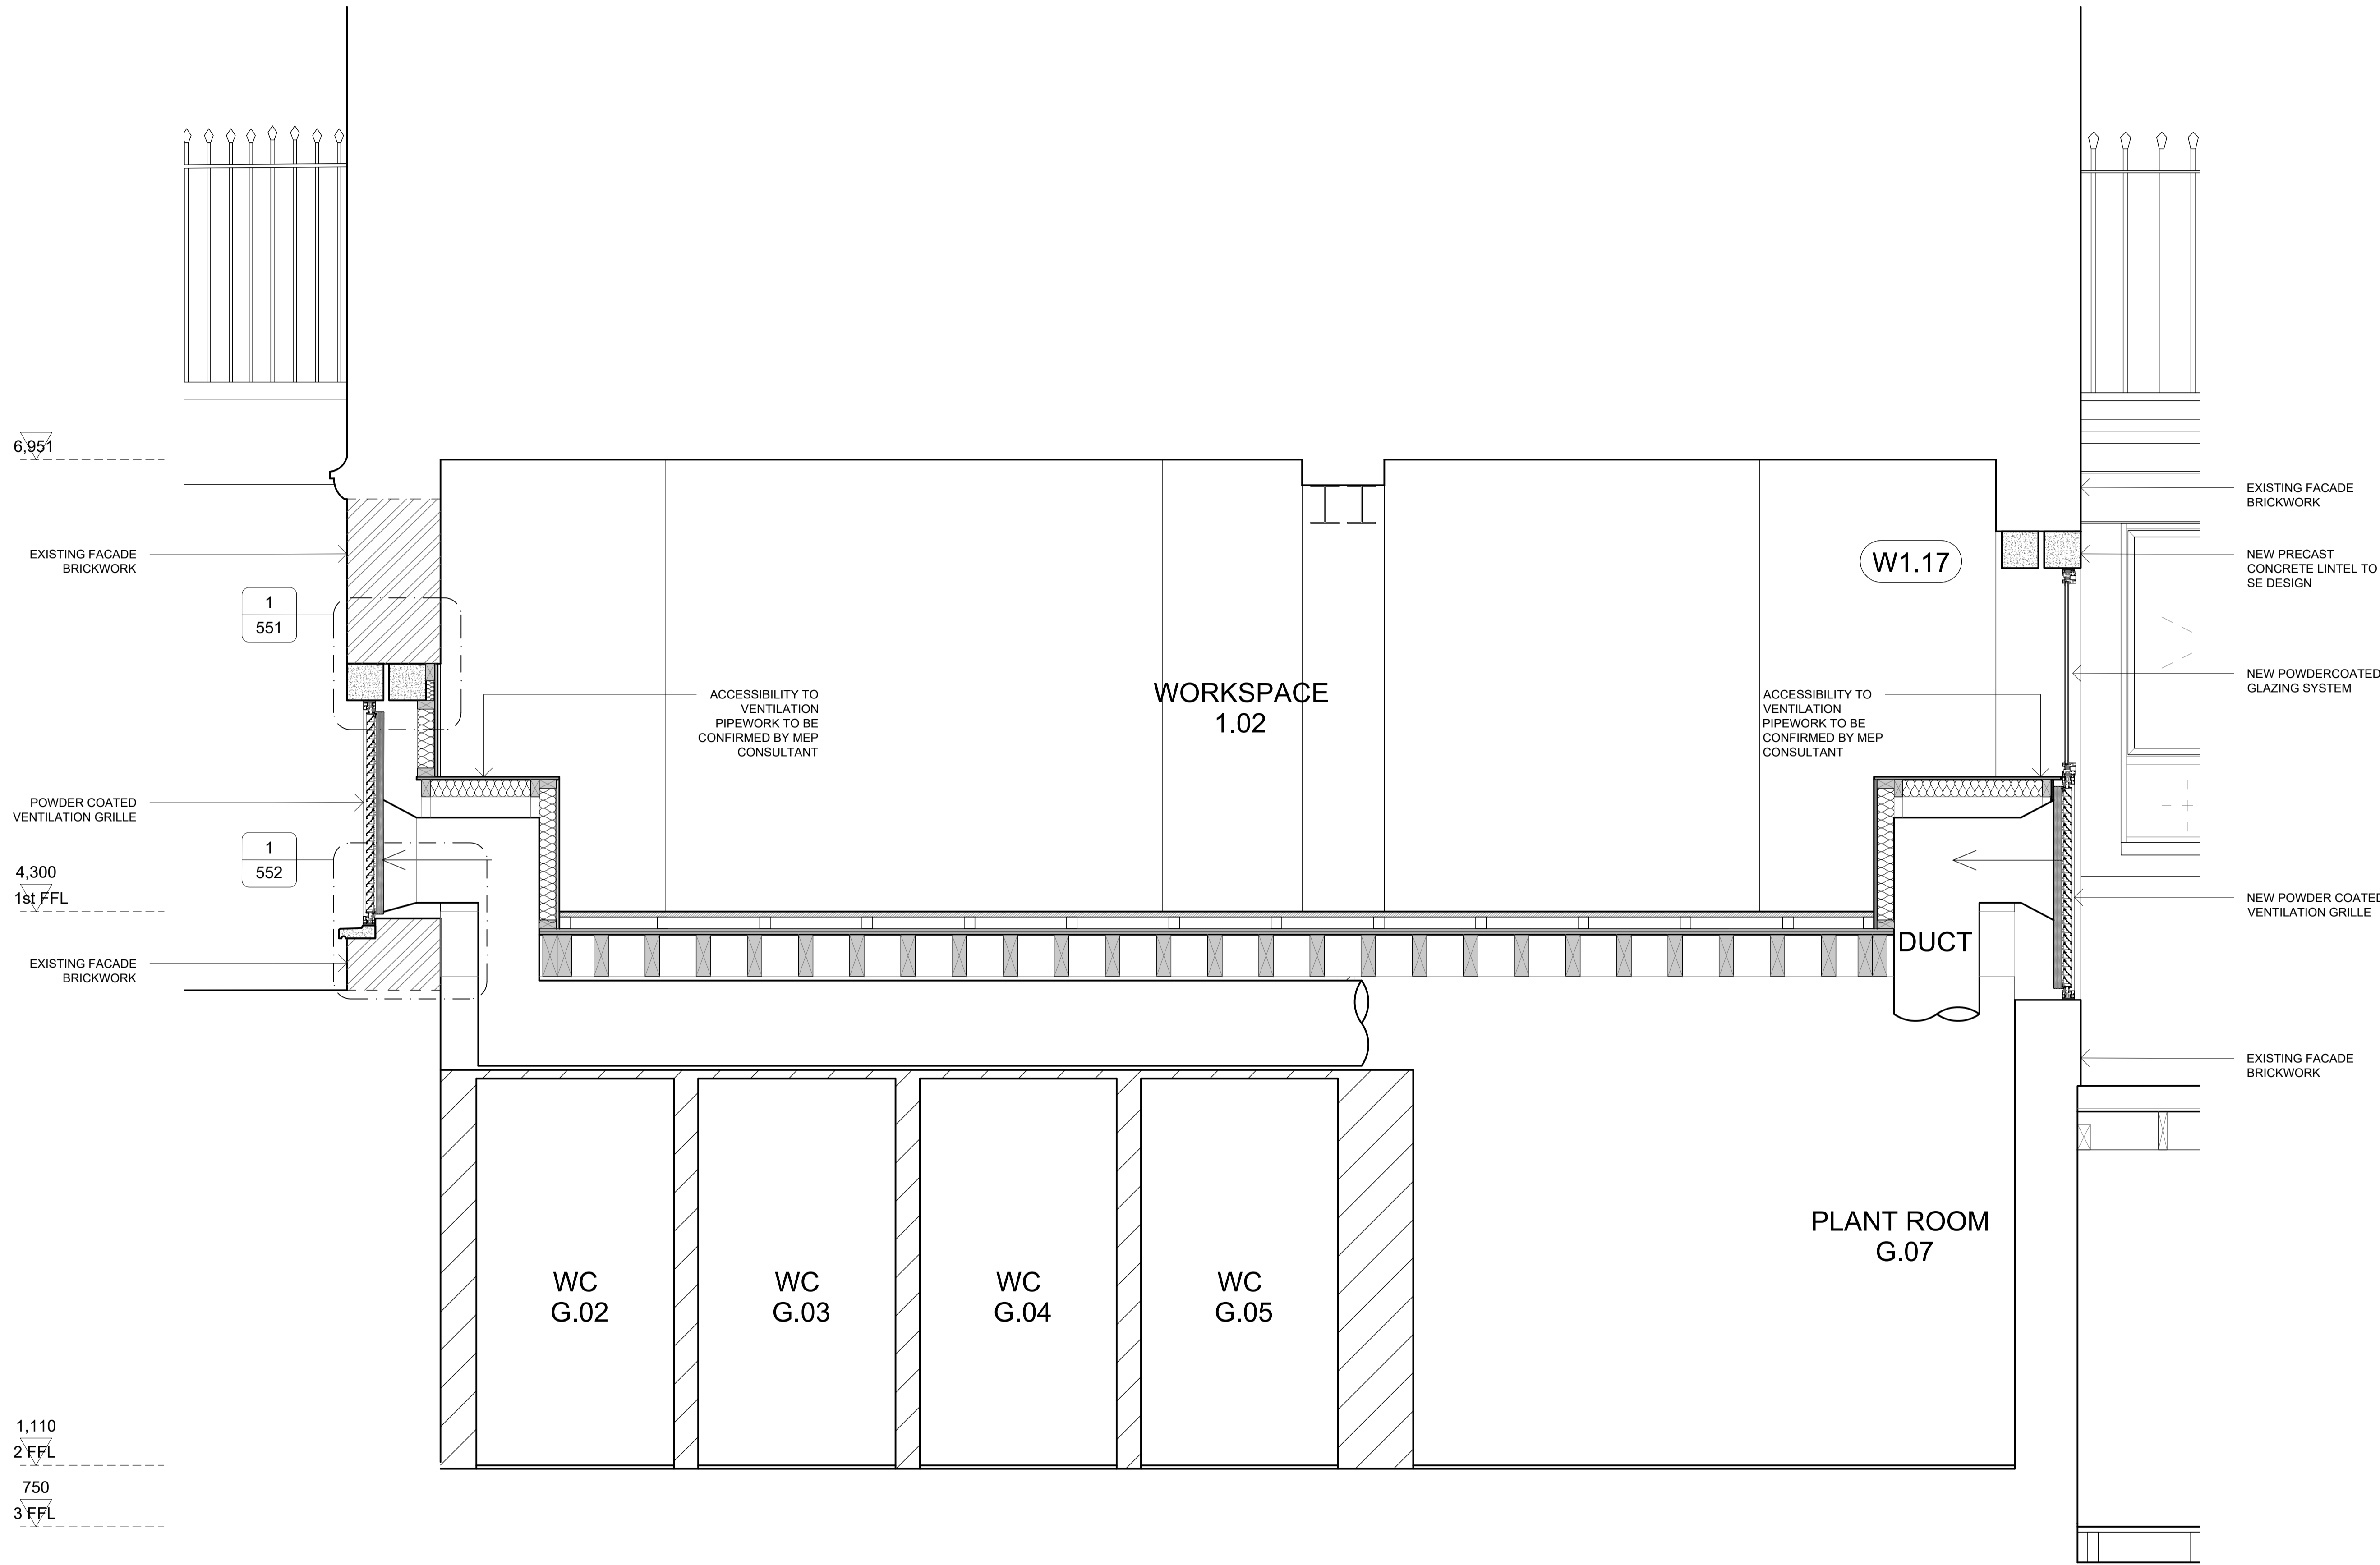

Notes:
 All dimensions are from structure-to-structure unless indicated otherwise.
 Elements of structure and services are indicated for coordination purposes. For full structural and services layouts refer to Structural and Services Engineer's drawings.
 Do not scale directly from drawing. All dimensions to be checked on site prior to construction or fabrication of any elements.
 Any discrepancies between figured dimensions to be reported to architect for clarification prior to commencing work.
 © Copyright reserved.

Revision:
 C1 09.12.2019 FOR REVIEW

6.951
 EXISTING FACADE BRICKWORK
 1 551
 POWDER COATED VENTILATION GRILLE
 4.300
 1st FFL
 1 552
 EXISTING FACADE BRICKWORK
 1.110
 2nd FFL
 750
 3rd FFL

EXISTING FACADE BRICKWORK
 NEW PRECAST CONCRETE LINTEL TO SE DESIGN
 NEW POWDERCOATED GLAZING SYSTEM
 NEW POWDER COATED VENTILATION GRILLE
 EXISTING FACADE BRICKWORK

ACCESSIBILITY TO VENTILATION PIPEWORK TO BE CONFIRMED BY MEP CONSULTANT
 WORKSPACE 1.02
 W1.17
 ACCESSIBILITY TO VENTILATION PIPEWORK TO BE CONFIRMED BY MEP CONSULTANT
 DUCT
 PLANT ROOM G.07
 WC G.02
 WC G.03
 WC G.04
 WC G.05

MATHESON WHITELEY
 Unit 2, Culford House,
 1-7 Orsman Road
 London N1 5RA
 T: +44 (0) 207 033 3589
 studio@mathesonwhiteley.com

Client: GSN Warner LLP

Project: 108
 8-10 WARNER STREET


Status: CONSTRUCTION

Scale: 1:20 @ A1 / 1:40 @ A3 Dnw: RC

Issue date: DEC 2019 Chk: DM

Title: FACADE DETAILS

Drawing no: 409 Rev: C1

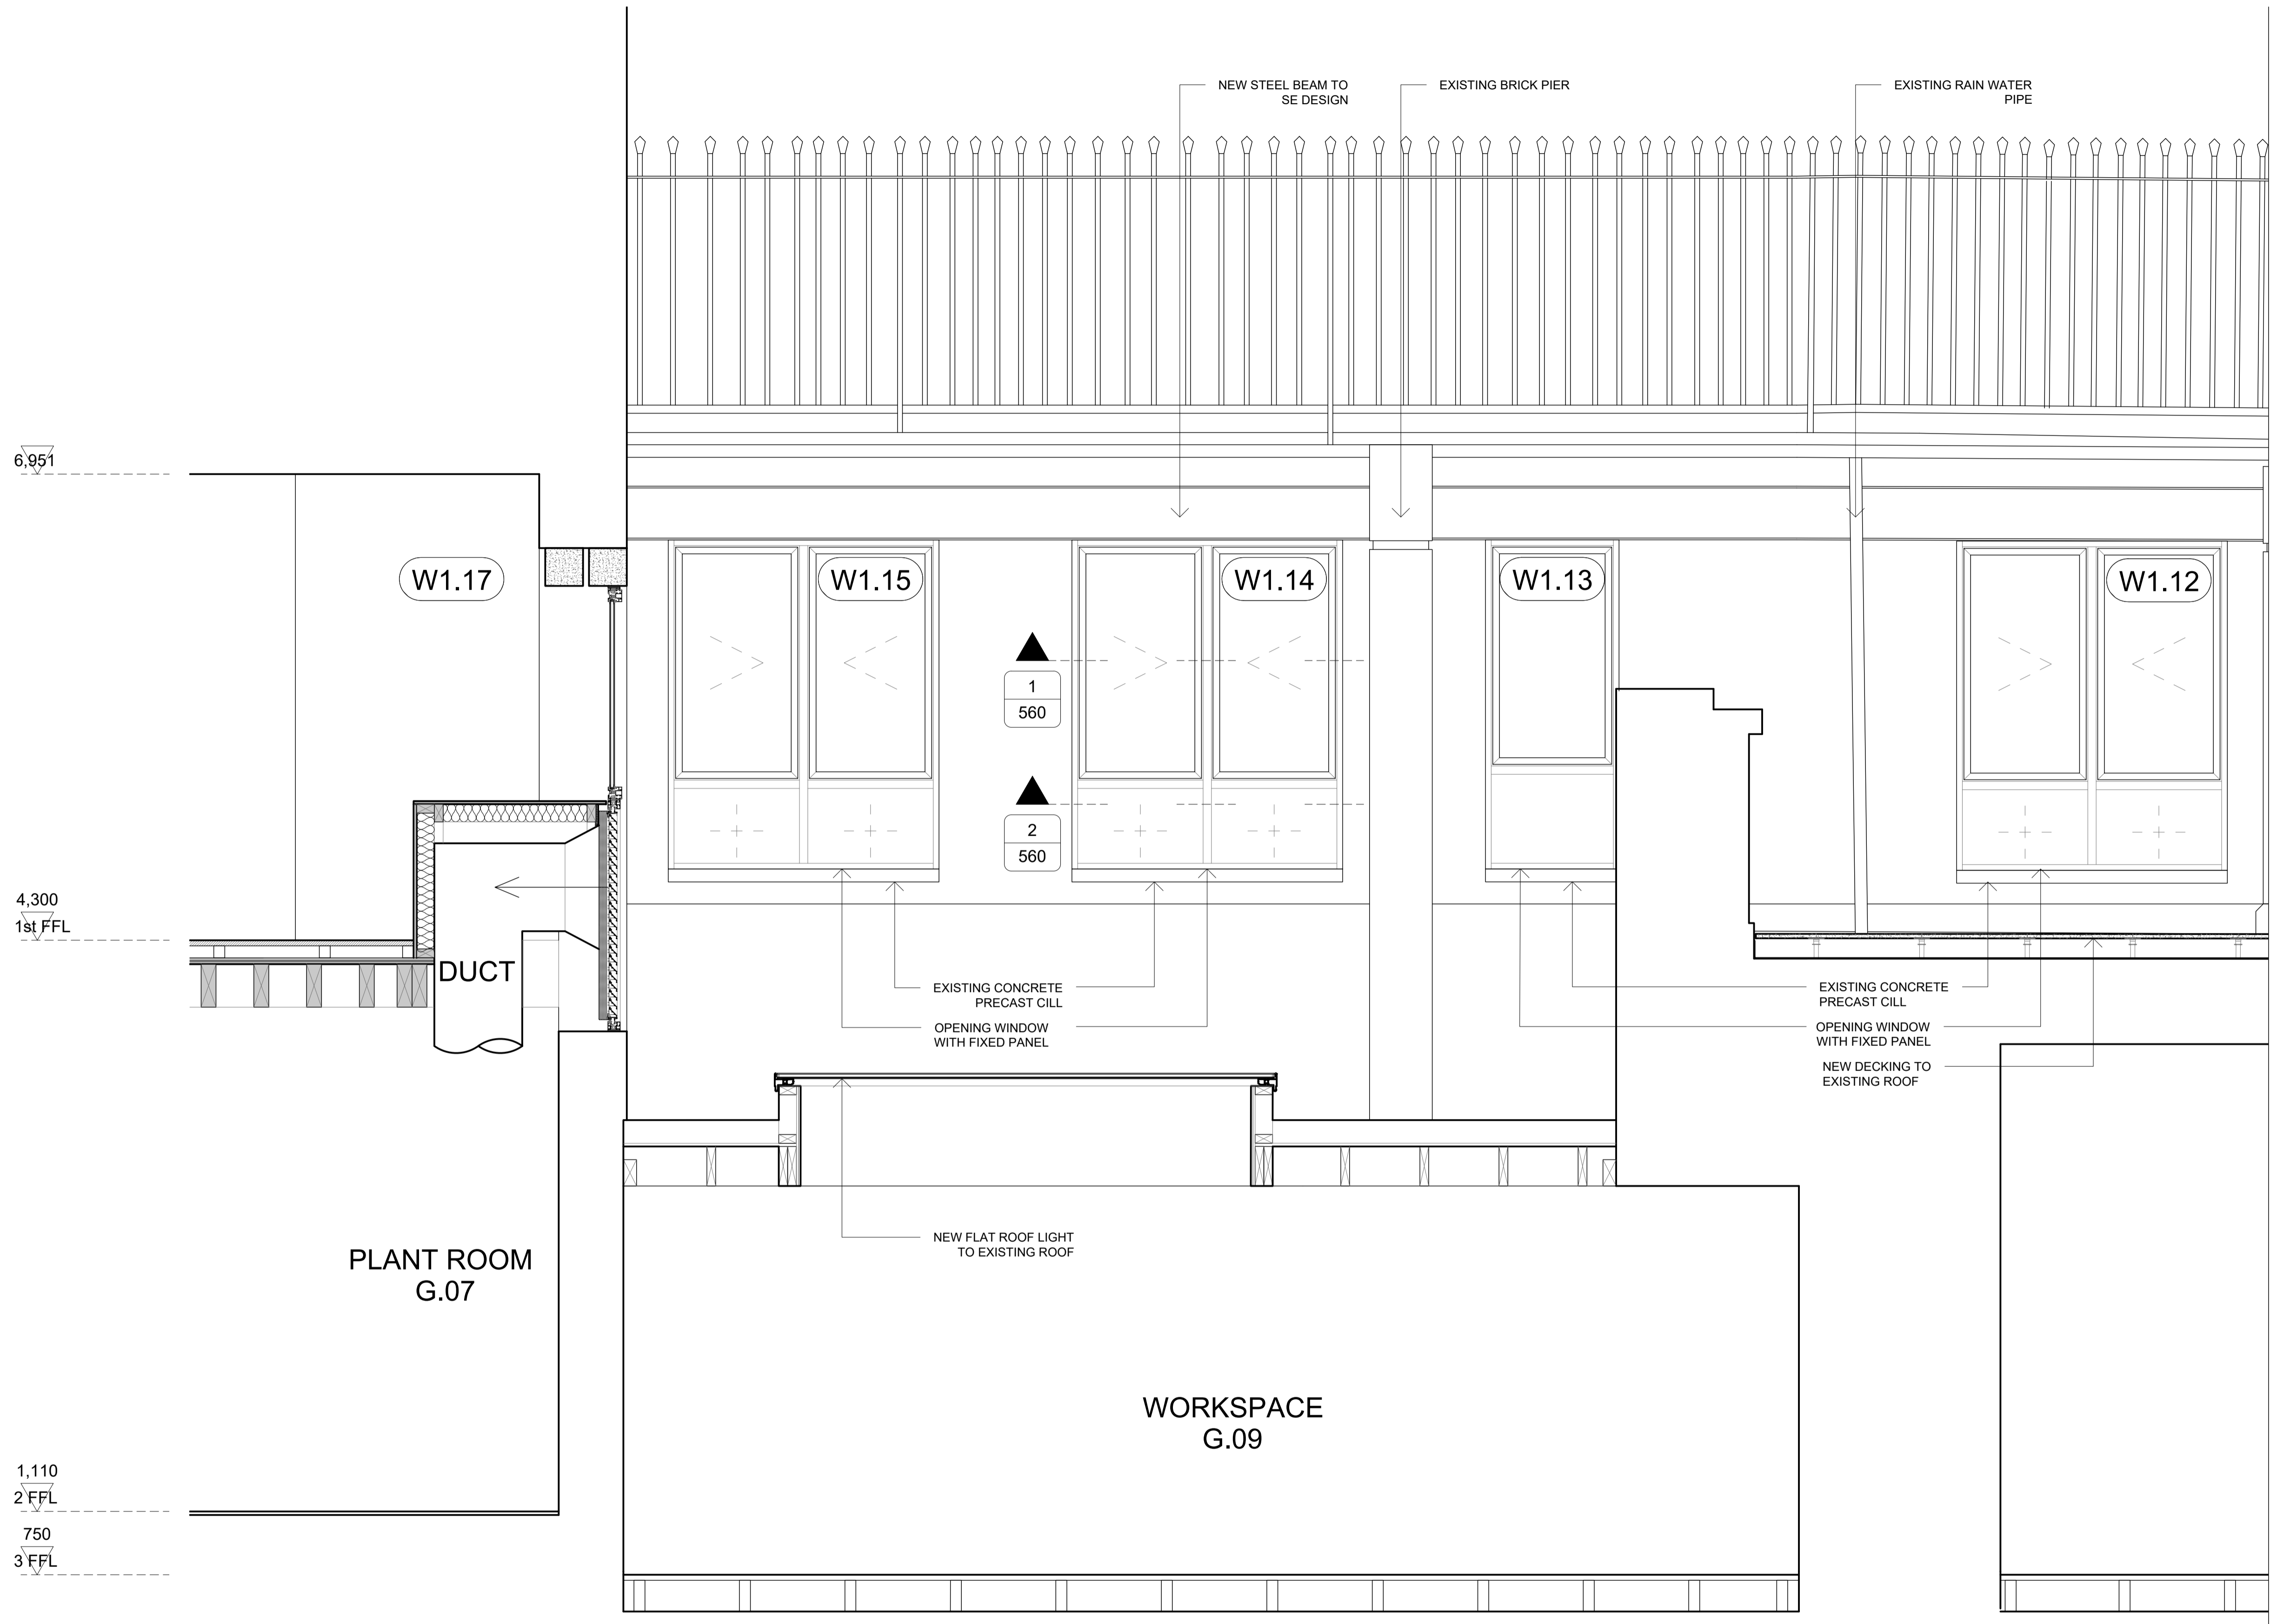

Notes:
 All dimensions are from structure-to-structure unless indicated otherwise.
 Elements of structure and services are indicated for coordination purposes. For full structural and services layouts refer to Structural and Services Engineer's drawings.
 Do not scale directly from drawing. All dimensions to be checked on site prior to construction or fabrication of any elements.
 Any discrepancies between figured dimensions to be reported to architect for clarification prior to commencing work.
 © Copyright reserved.

Revision:
 C1 09.12.2019 FOR REVIEW

SEE DRAWING 408

MATHESON WHITELEY
 Unit 2, Culford House,
 1-7 Orsman Road
 London N1 5RA
 T: +44 (0) 207 033 3589
 studio@mathesonwhiteley.com

Client: GSN Warner LLP

Project: 108
 8-10 WARNER STREET

Status: CONSTRUCTION

Scale: 1:20 @ A1 / 1:40 @A3 Dnw: RC


Issue date: DEC 2019 Chk: DM

Title: FACADE DETAILS

Drawing no: 407 Rev: C1

Notes:
 All dimensions are from structure-to-structure unless indicated otherwise.
 Elements of structure and services are indicated for coordination purposes. For full structural and services layouts refer to Structural and Services Engineer's drawings.
 Do not scale directly from drawing. All dimensions to be checked on site prior to construction or fabrication of any elements.
 Any discrepancies between figured dimensions to be reported to architect for clarification prior to commencing work.
 © Copyright reserved.

Revision:
 C1 09.12.2019 FOR REVIEW

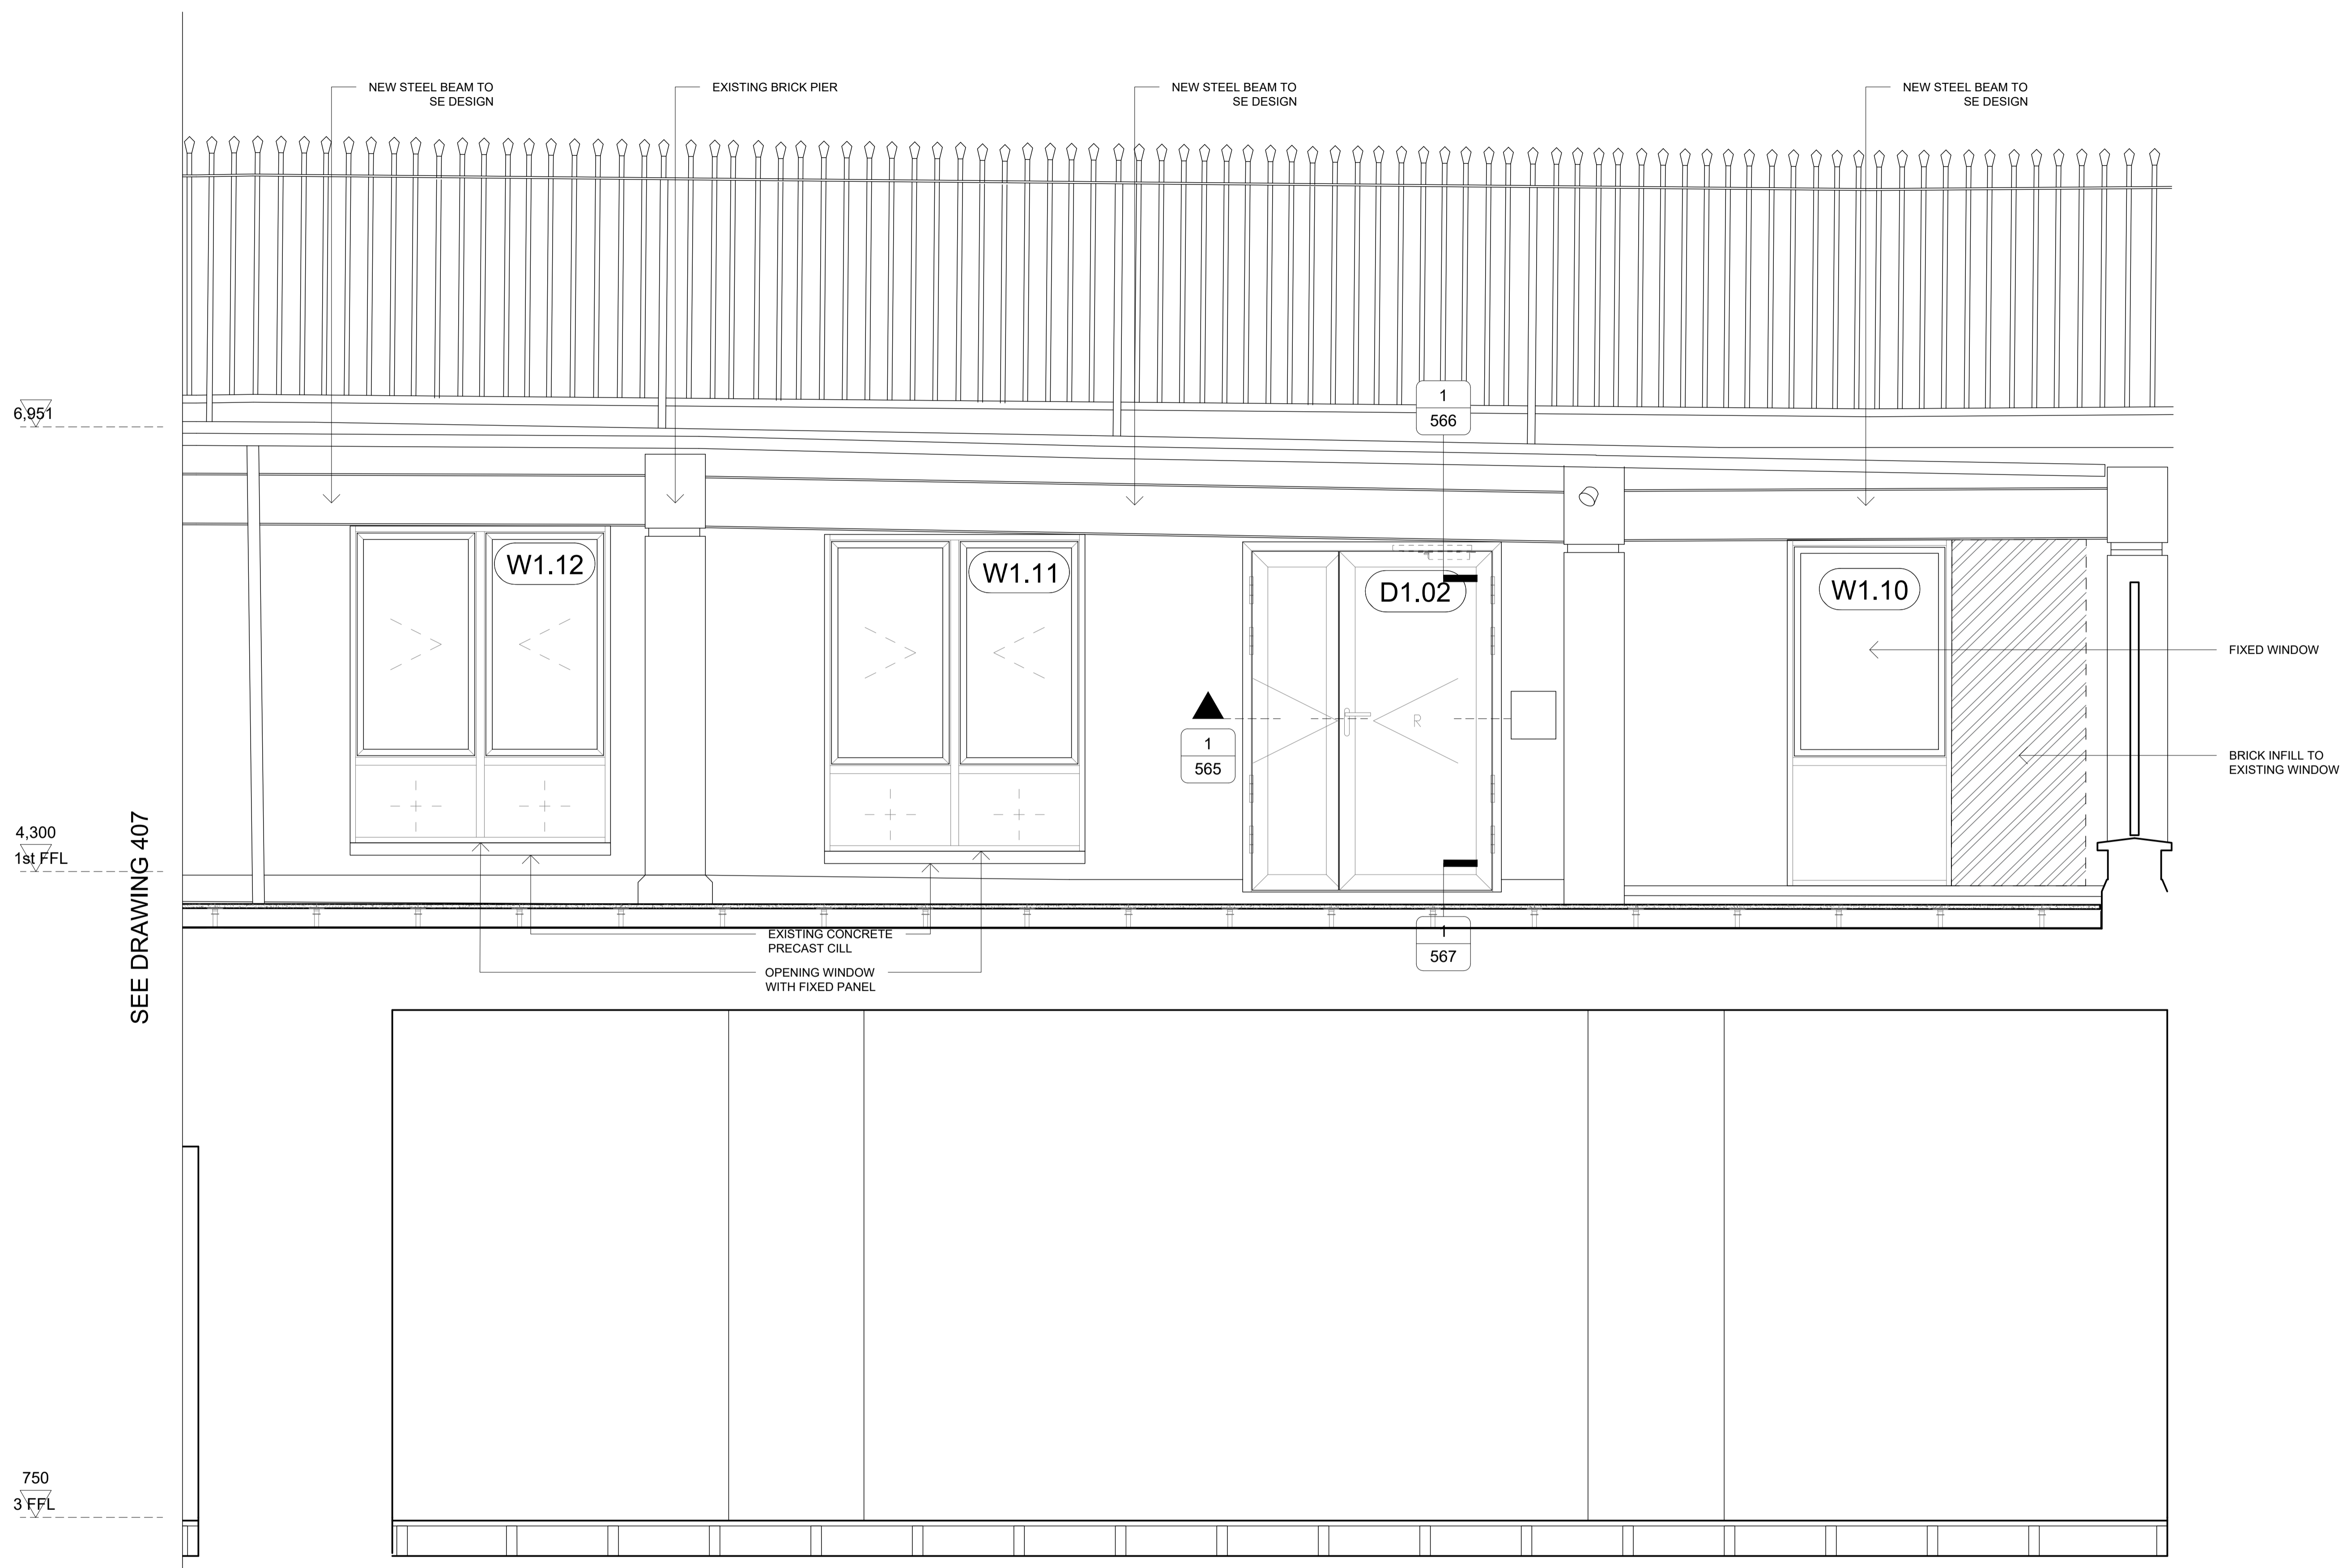

MATHESON WHITELEY
 Unit 2, Culford House,
 1-7 Orsman Road
 London N1 5RA
 T: +44 (0) 207 033 3589
 studio@mathesonwhiteley.com

Client: GSN Warner LLP

Project: 108
 8-10 WARNER STREET


Status: CONSTRUCTION

Scale: 1:20 @ A1 / 1:40 @ A3 Dnw: RC

Issue date: DEC 2019 Chk: DM

Title: FACADE DETAILS

Drawing no: 408 Rev: C1

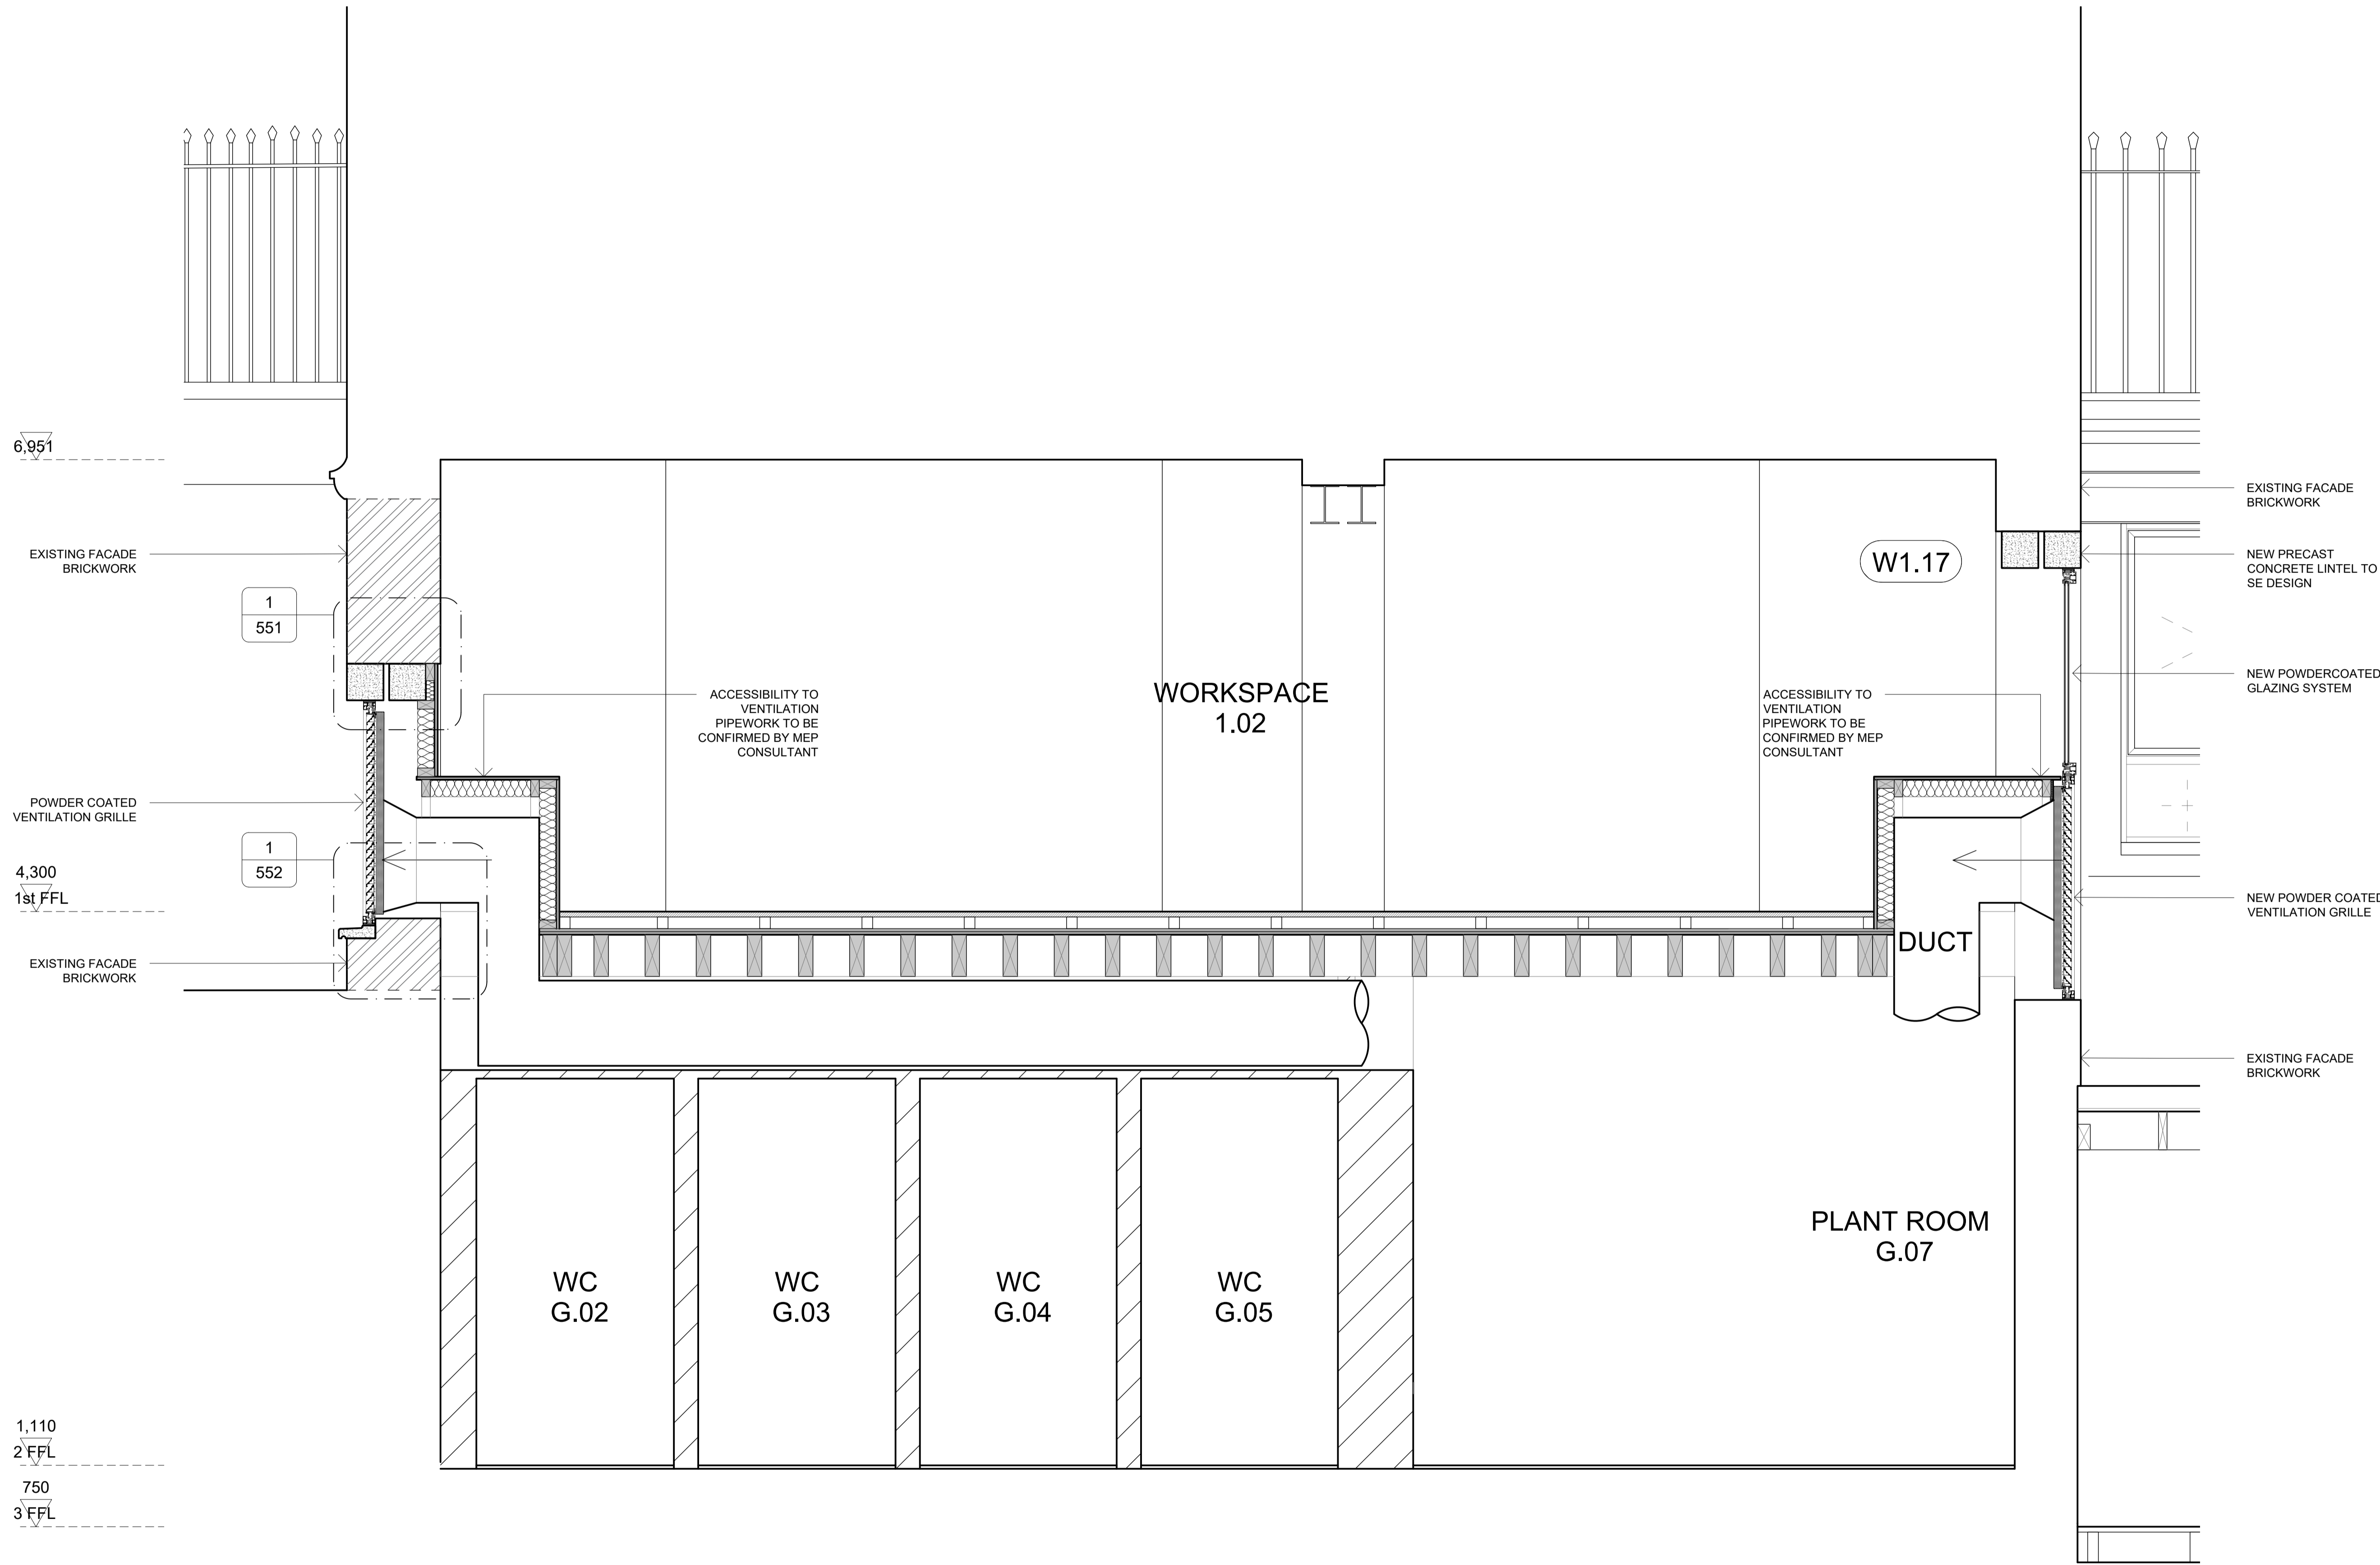

Notes:
 All dimensions are from structure-to-structure unless indicated otherwise.
 Elements of structure and services are indicated for coordination purposes. For full structural and services layouts refer to Structural and Services Engineer's drawings.
 Do not scale directly from drawing. All dimensions to be checked on site prior to construction or fabrication of any elements.
 Any discrepancies between figured dimensions to be reported to architect for clarification prior to commencing work.
 © Copyright reserved.

Revision:
 C1 09.12.2019 FOR REVIEW

EXISTING FACADE BRICKWORK
 NEW PRECAST CONCRETE LINTEL TO SE DESIGN
 NEW POWDERCOATED GLAZING SYSTEM
 NEW POWDER COATED VENTILATION GRILLE
 EXISTING FACADE BRICKWORK

6,951
 EXISTING FACADE BRICKWORK
 1 551
 POWDER COATED VENTILATION GRILLE
 4,300
 1st FFL
 EXISTING FACADE BRICKWORK
 1 552
 1,110
 2nd FFL
 750
 3rd FFL

ACCESSIBILITY TO VENTILATION PIPEWORK TO BE CONFIRMED BY MEP CONSULTANT
WORKSPACE 1.02
 ACCESSIBILITY TO VENTILATION PIPEWORK TO BE CONFIRMED BY MEP CONSULTANT
 W1.17
 DUCT
PLANT ROOM G.07
 WC G.02
 WC G.03
 WC G.04
 WC G.05

MATHESON WHITELEY
 Unit 2, Culford House,
 1-7 Orsman Road
 London N1 5RA
 T: +44 (0) 207 033 3589
 studio@mathesonwhiteley.com

Client: GSN Warner LLP

Project: 108
 8-10 WARNER STREET

Status: CONSTRUCTION

Scale: 1:20 @ A1 / 1:40 @ A3 Dnw: RC

Issue date: DEC 2019 Chk: DM

Title: FACADE DETAILS

Drawing no: **409** Rev: C1

Notes:

All dimensions are from structure-to-structure unless indicated otherwise.

Elements of structure and services are indicated for coordination purposes. For full structural and services layouts refer to Structural and Services Engineer's drawings.

Do not scale directly from drawing. All dimensions to be checked on site prior to construction or fabrication of any elements.

Any discrepancies between figured dimensions to be reported to architect for clarification prior to commencing work.

© Copyright reserved.

Revision:

C1 09.12.2019
FOR REVIEW



1 TYPICAL VENT

MATHESON WHITELEY
Unit 2, Culford House,
1-7 Orsman Road
London N1 5RA
T: +44 (0) 207 033 3589
studio@mathesonwhiteley.com

Client: GSN Warner LLP

Project: 108
8-10 WARNER STREET

Status: CONSTRUCTION

Scale: 1:5 @A3 Dnw: RC

Issue date: DEC 2019 Chk: DM

Title: FACADE DETAILS

Drawing no: 550 Rev: C1

Notes:

All dimensions are from structure-to-structure unless indicated otherwise.

Elements of structure and services are indicated for coordination purposes. For full structural and services layouts refer to Structural and Services Engineer's drawings.


Do not scale directly from drawing. All dimensions to be checked on site prior to construction or fabrication of any elements.

Any discrepancies between figured dimensions to be reported to architect for clarification prior to commencing work.

© Copyright reserved.

Revision:

C1 09.12.2019
FOR REVIEW

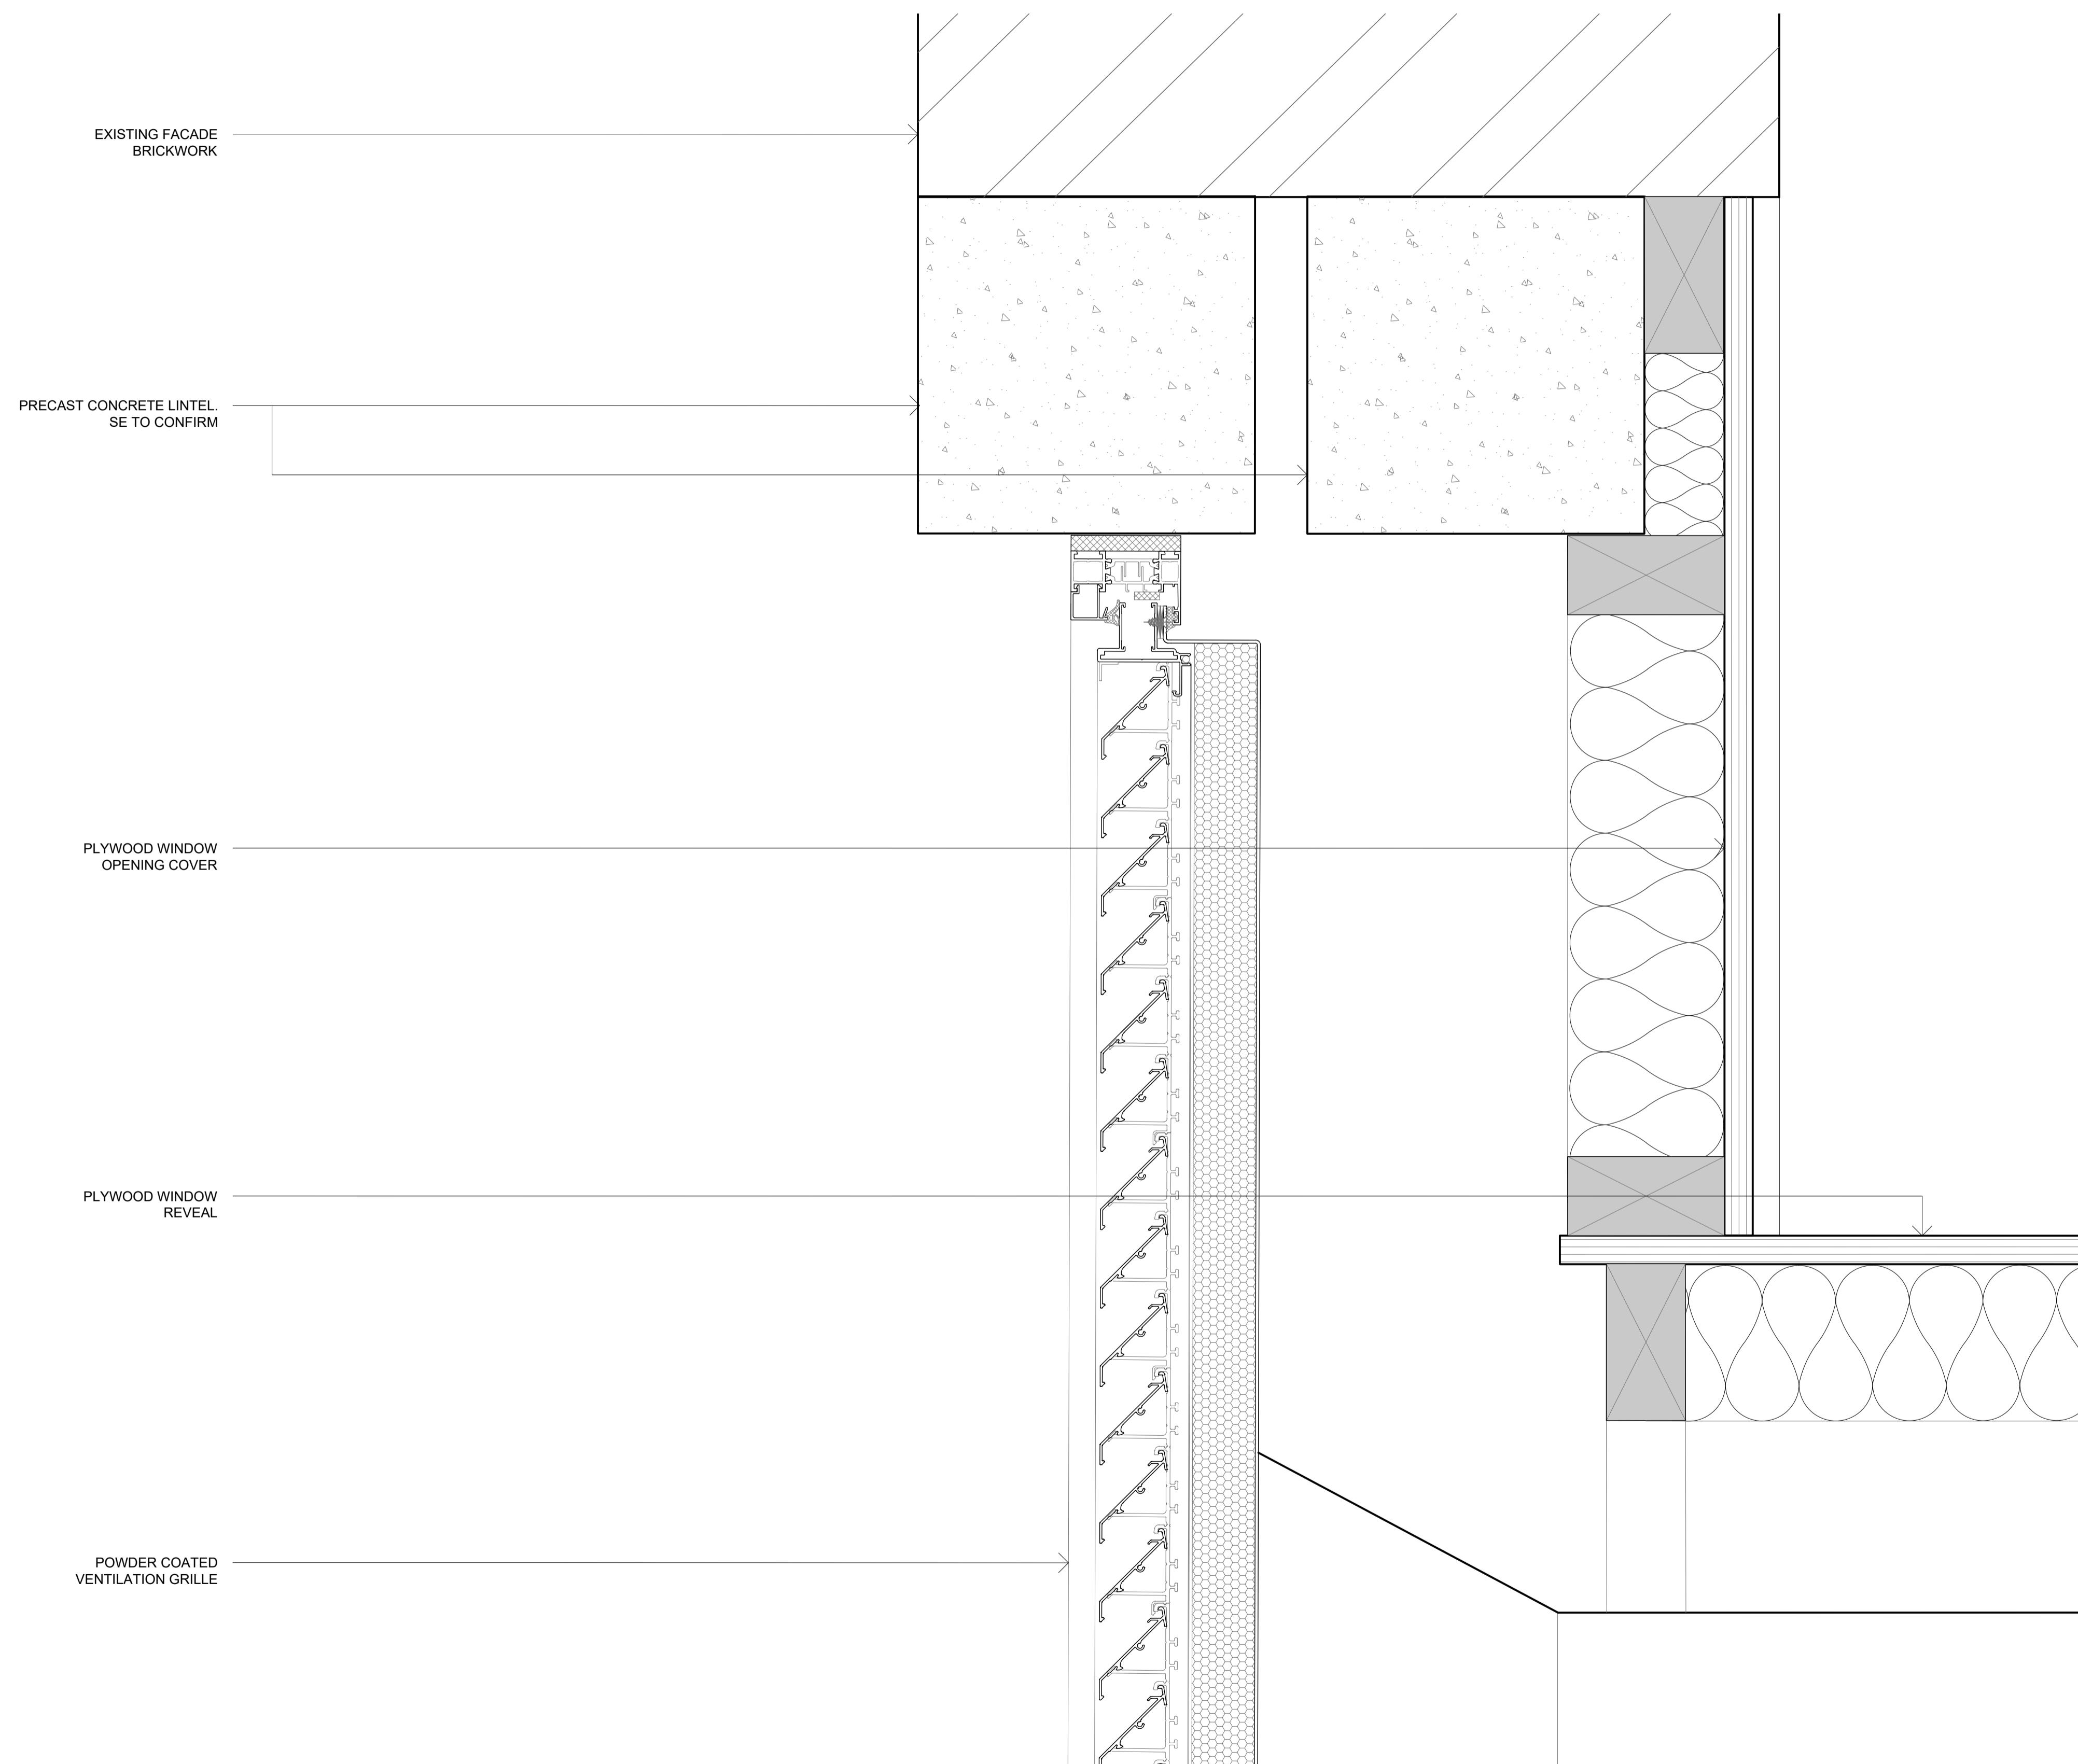

MATHESON WHITELEY
Unit 2, Culford House,
1-7 Orsman Road
London N1 5RA
T: +44 (0) 207 033 3589
studio@mathesonwhiteley.com

Client: GSN Warner LLP

Project: 108
8-10 WARNER STREET

Status: CONSTRUCTION

Scale: 1:5 @A3 Dnw: RC

Issue date: DEC 2019 Chk: DM

Title: FACADE DETAILS

Drawing no: 551 Rev: C1

Notes:

All dimensions are from structure-to-structure unless indicated otherwise.

Elements of structure and services are indicated for coordination purposes. For full structural and services layouts refer to Structural and Services Engineer's drawings.


Do not scale directly from drawing. All dimensions to be checked on site prior to construction or fabrication of any elements.

Any discrepancies between figured dimensions to be reported to architect for clarification prior to commencing work.

© Copyright reserved.

Revision:

C1 09.12.2019 FOR REVIEW

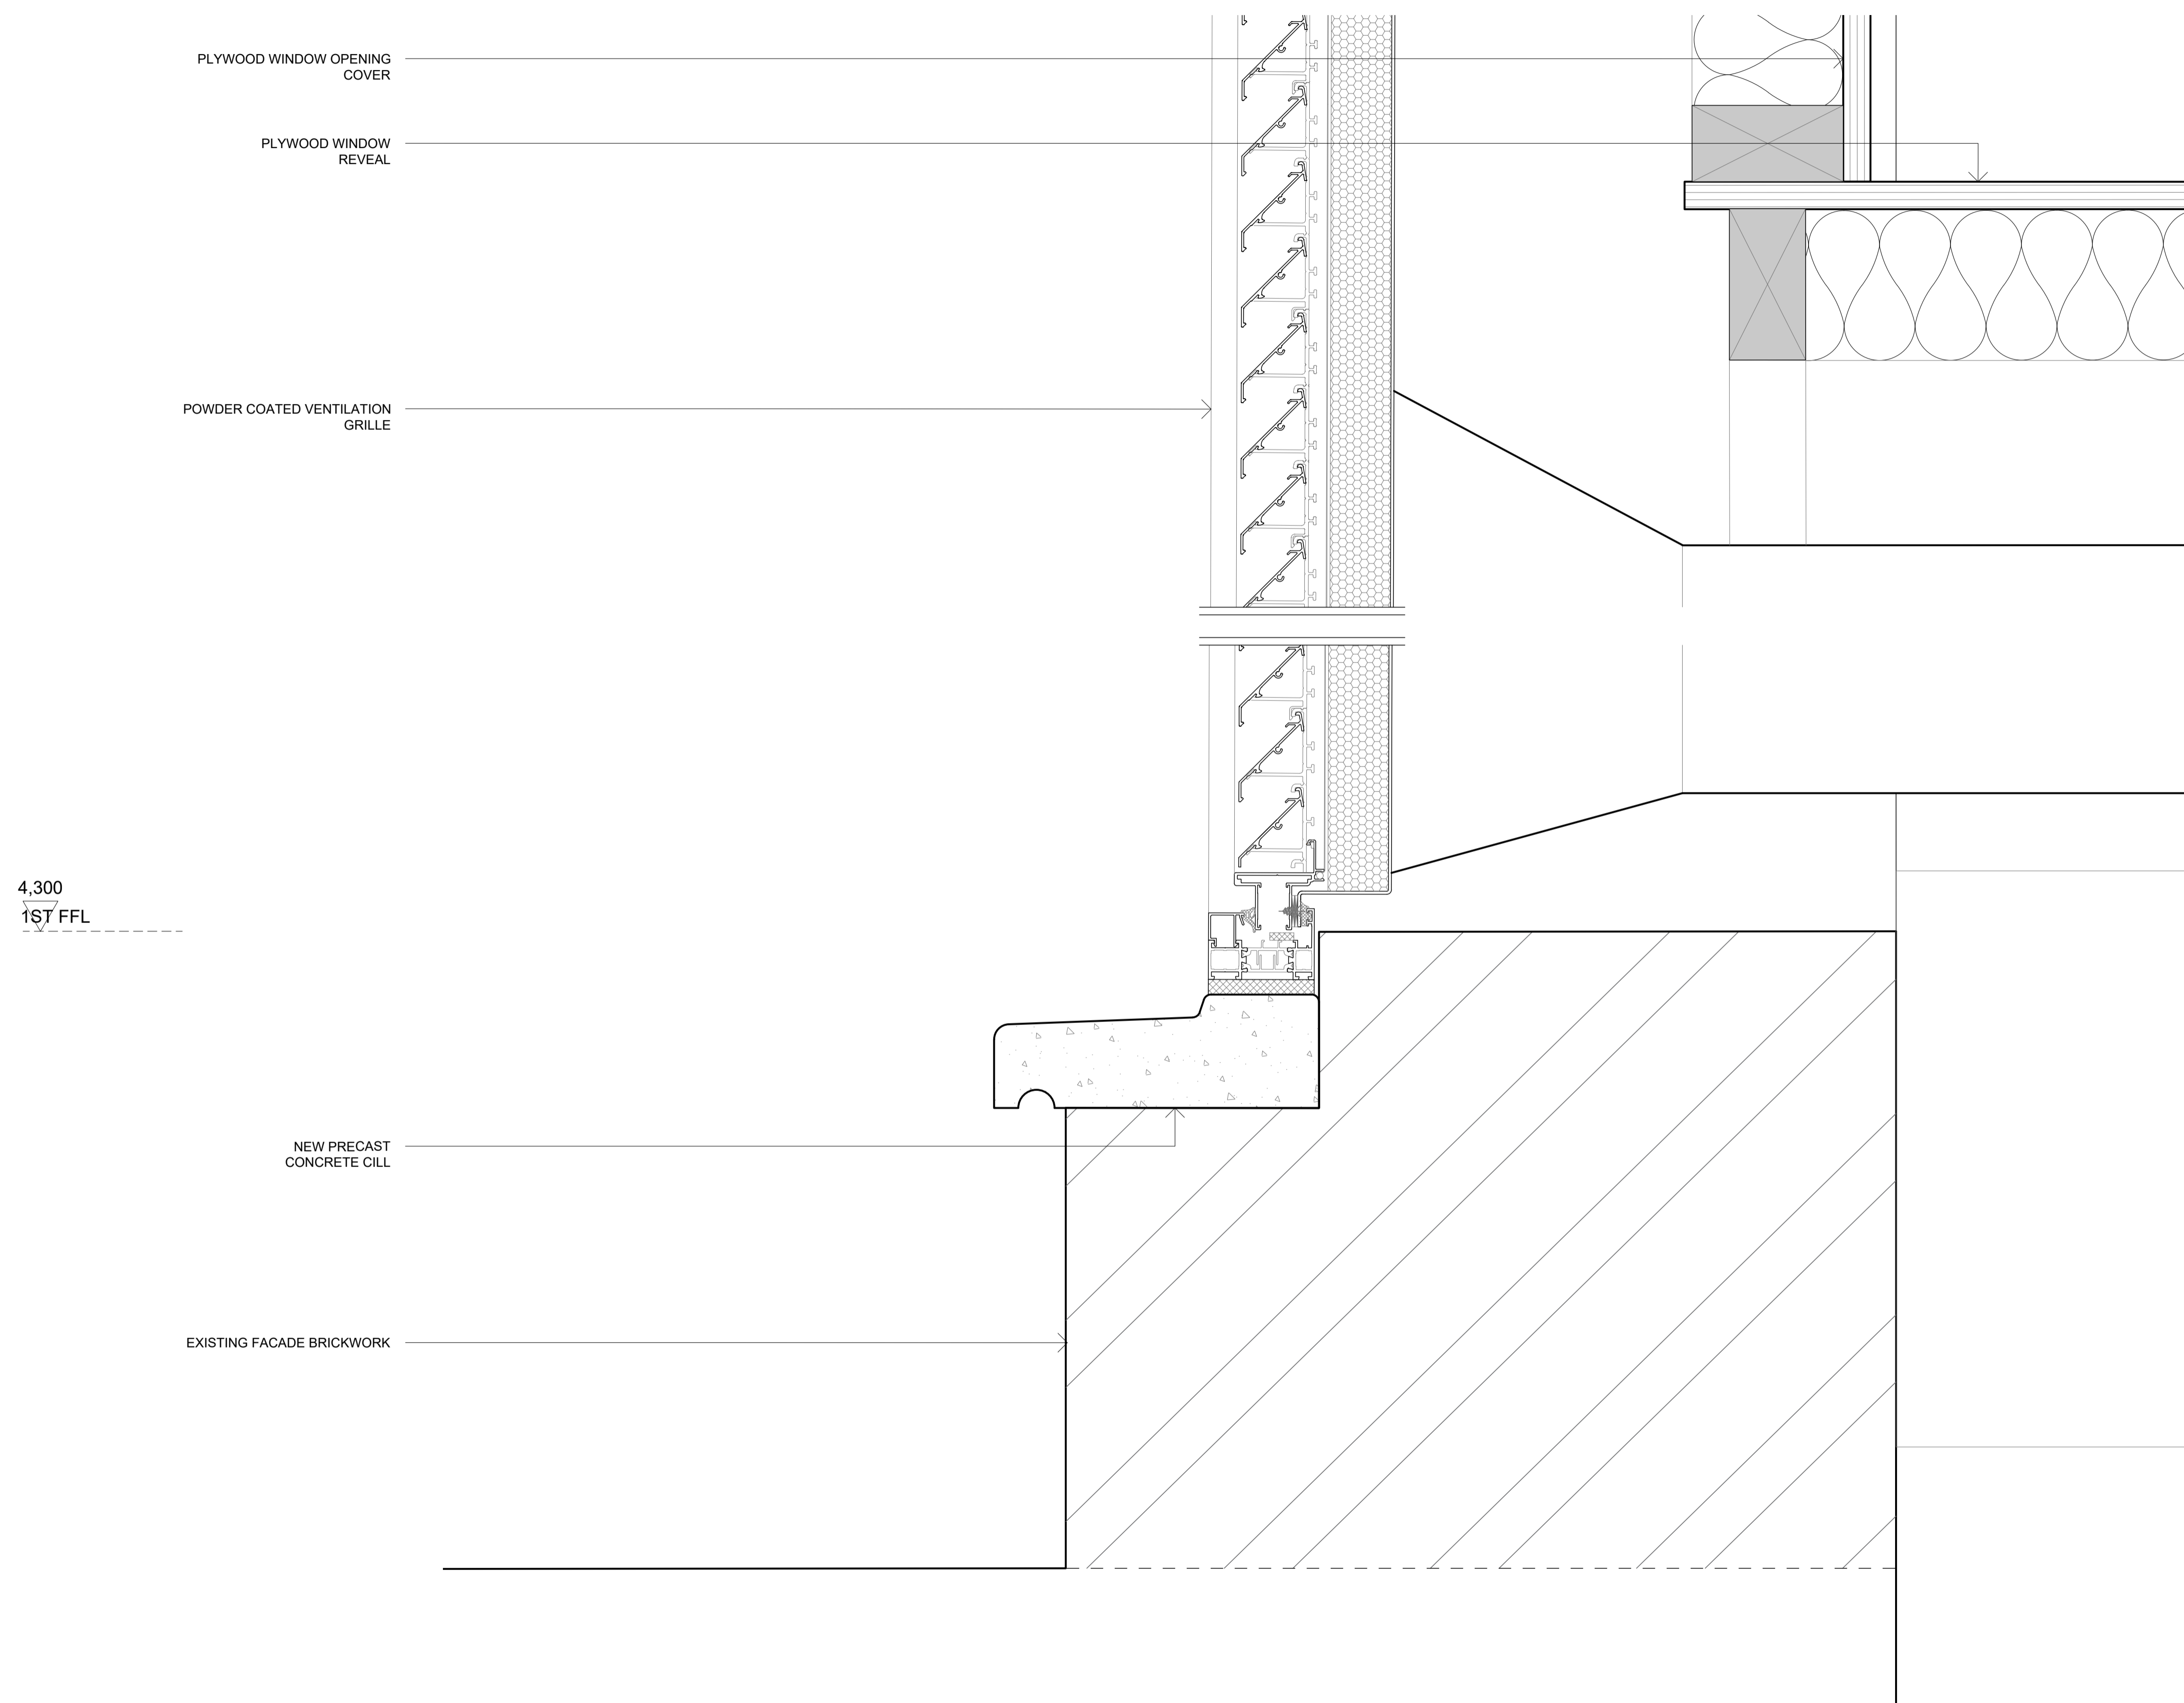

MATHESON WHITELEY
Unit 2, Culford House,
1-7 Orsman Road
London N1 5RA
T: +44 (0) 207 033 3589
studio@mathesonwhiteley.com

Client: GSN Warner LLP

Project: 108
8-10 WARNER STREET

Status: CONSTRUCTION

Scale: 1:5 @A3 Dnw: RC


Issue date: DEC 2019 Chk: DM

Title: FACADE DETAILS


Drawing no: 552 Rev: C1

Notes:
 All dimensions are from structure-to-structure unless indicated otherwise.
 Elements of structure and services are indicated for coordination purposes. For full structural and services layouts refer to Structural and Services Engineer's drawings.
 Do not scale directly from drawing. All dimensions to be checked on site prior to construction or fabrication of any elements.
 Any discrepancies between figured dimensions to be reported to architect for clarification prior to commencing work.
 © Copyright reserved.

Revision:
 C1 09.12.2019
 FOR REVIEW

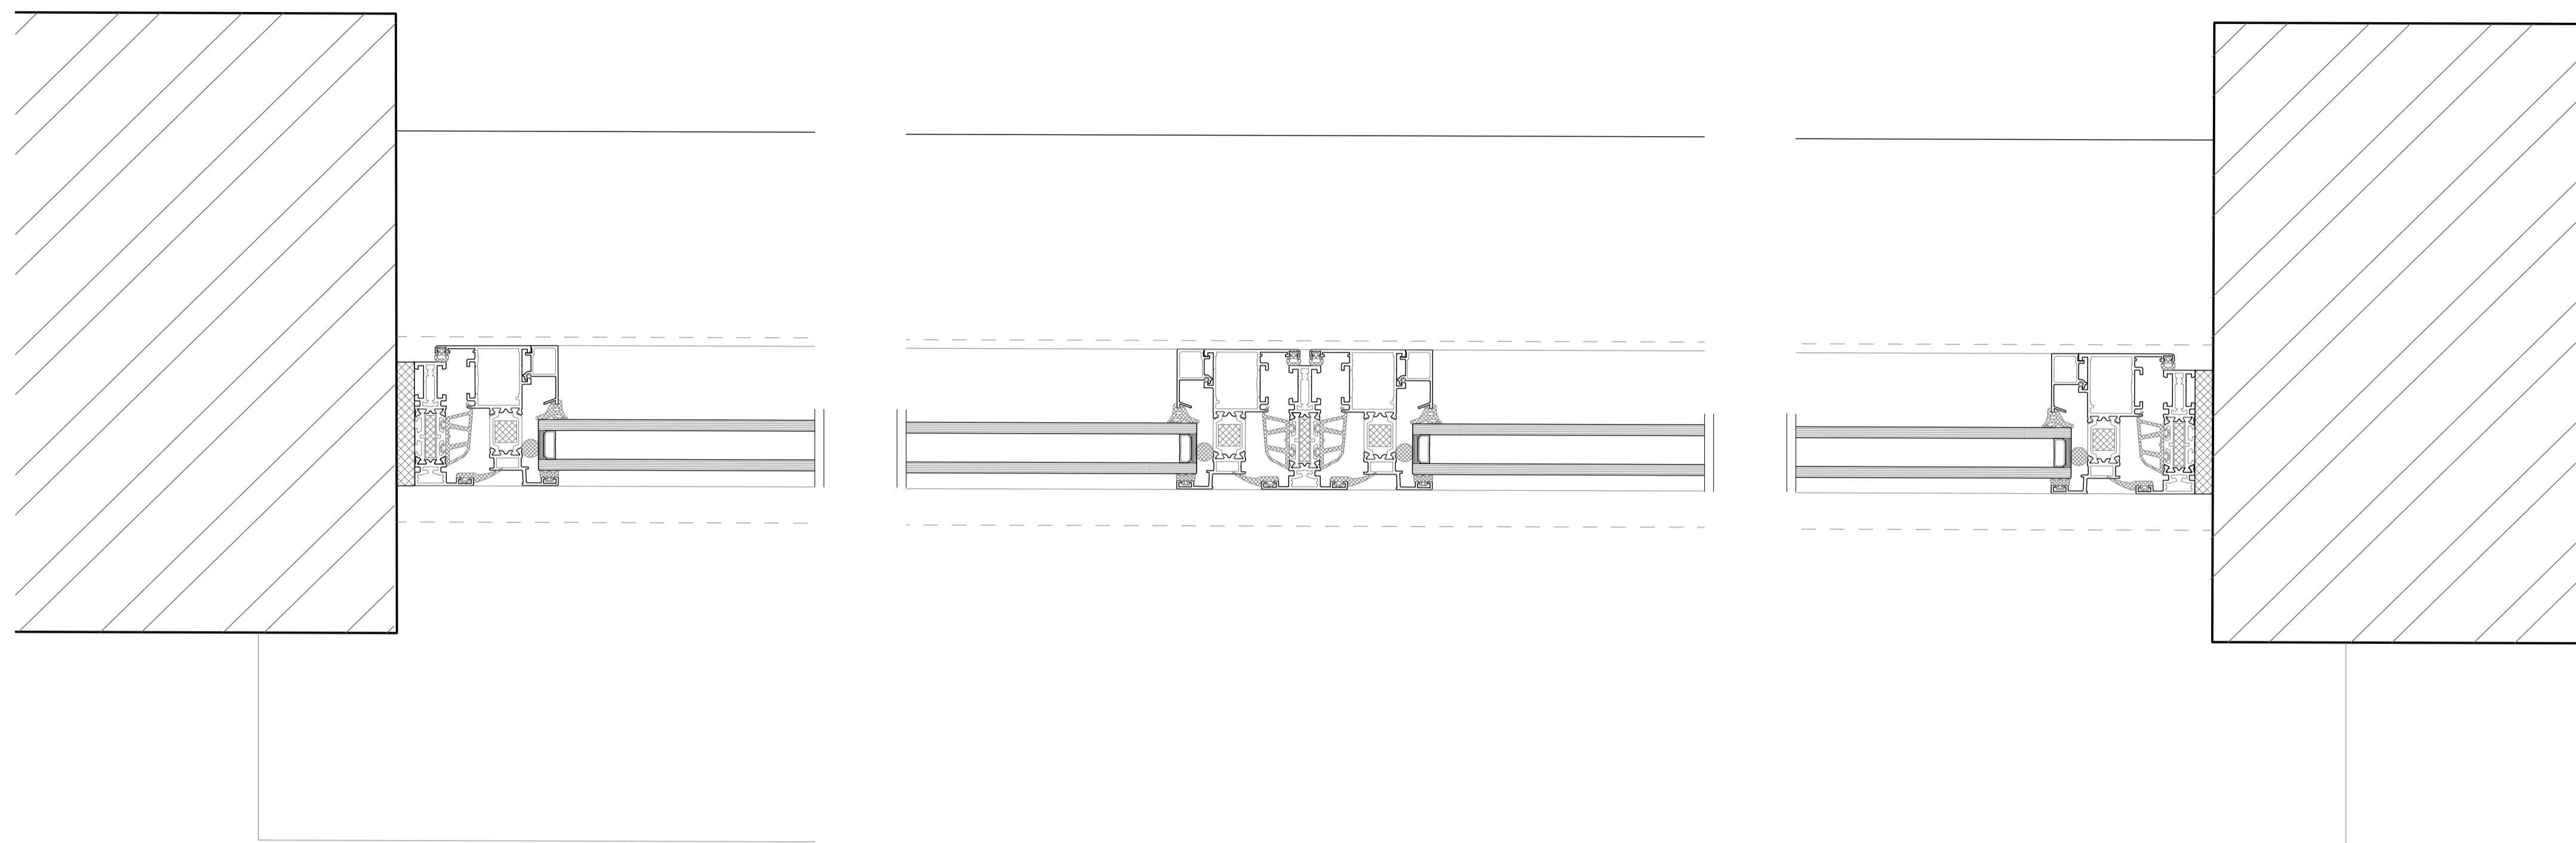

1 HIGH LEVEL TYPICAL WINDOW

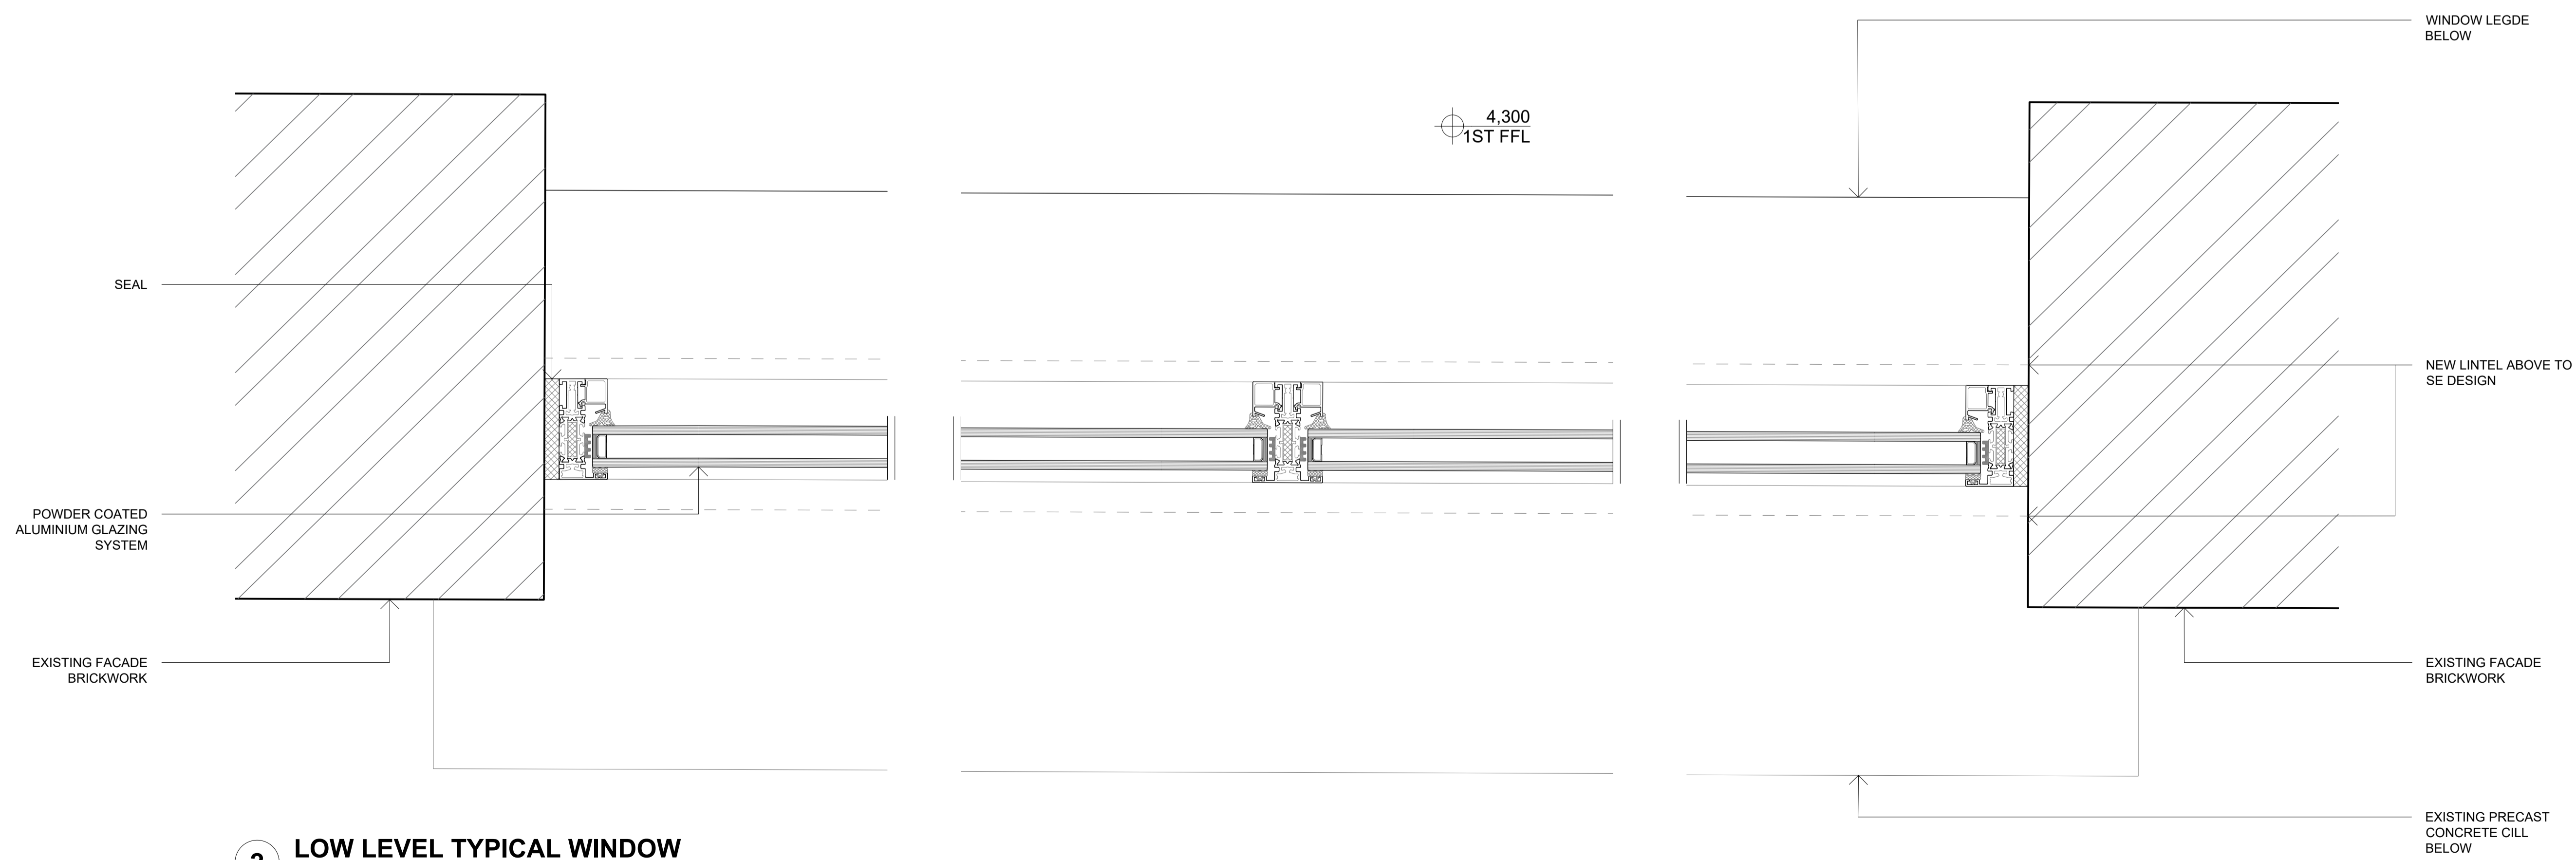

2 LOW LEVEL TYPICAL WINDOW

MATHESON WHITELEY
 Unit 2, Culford House,
 1-7 Orsman Road
 London N1 5RA
 T: +44 (0) 207 033 3589
 studio@mathesonwhiteley.com

Client: GSN Warner LLP

Project: 108
 8-10 WARNER STREET


Status: CONSTRUCTION

Scale: 1:5 @A3 Dnw: RC

Issue date: DEC 2019 Chk: DM

Title: FACADE DETAILS

Drawing no: 560 Rev: C1

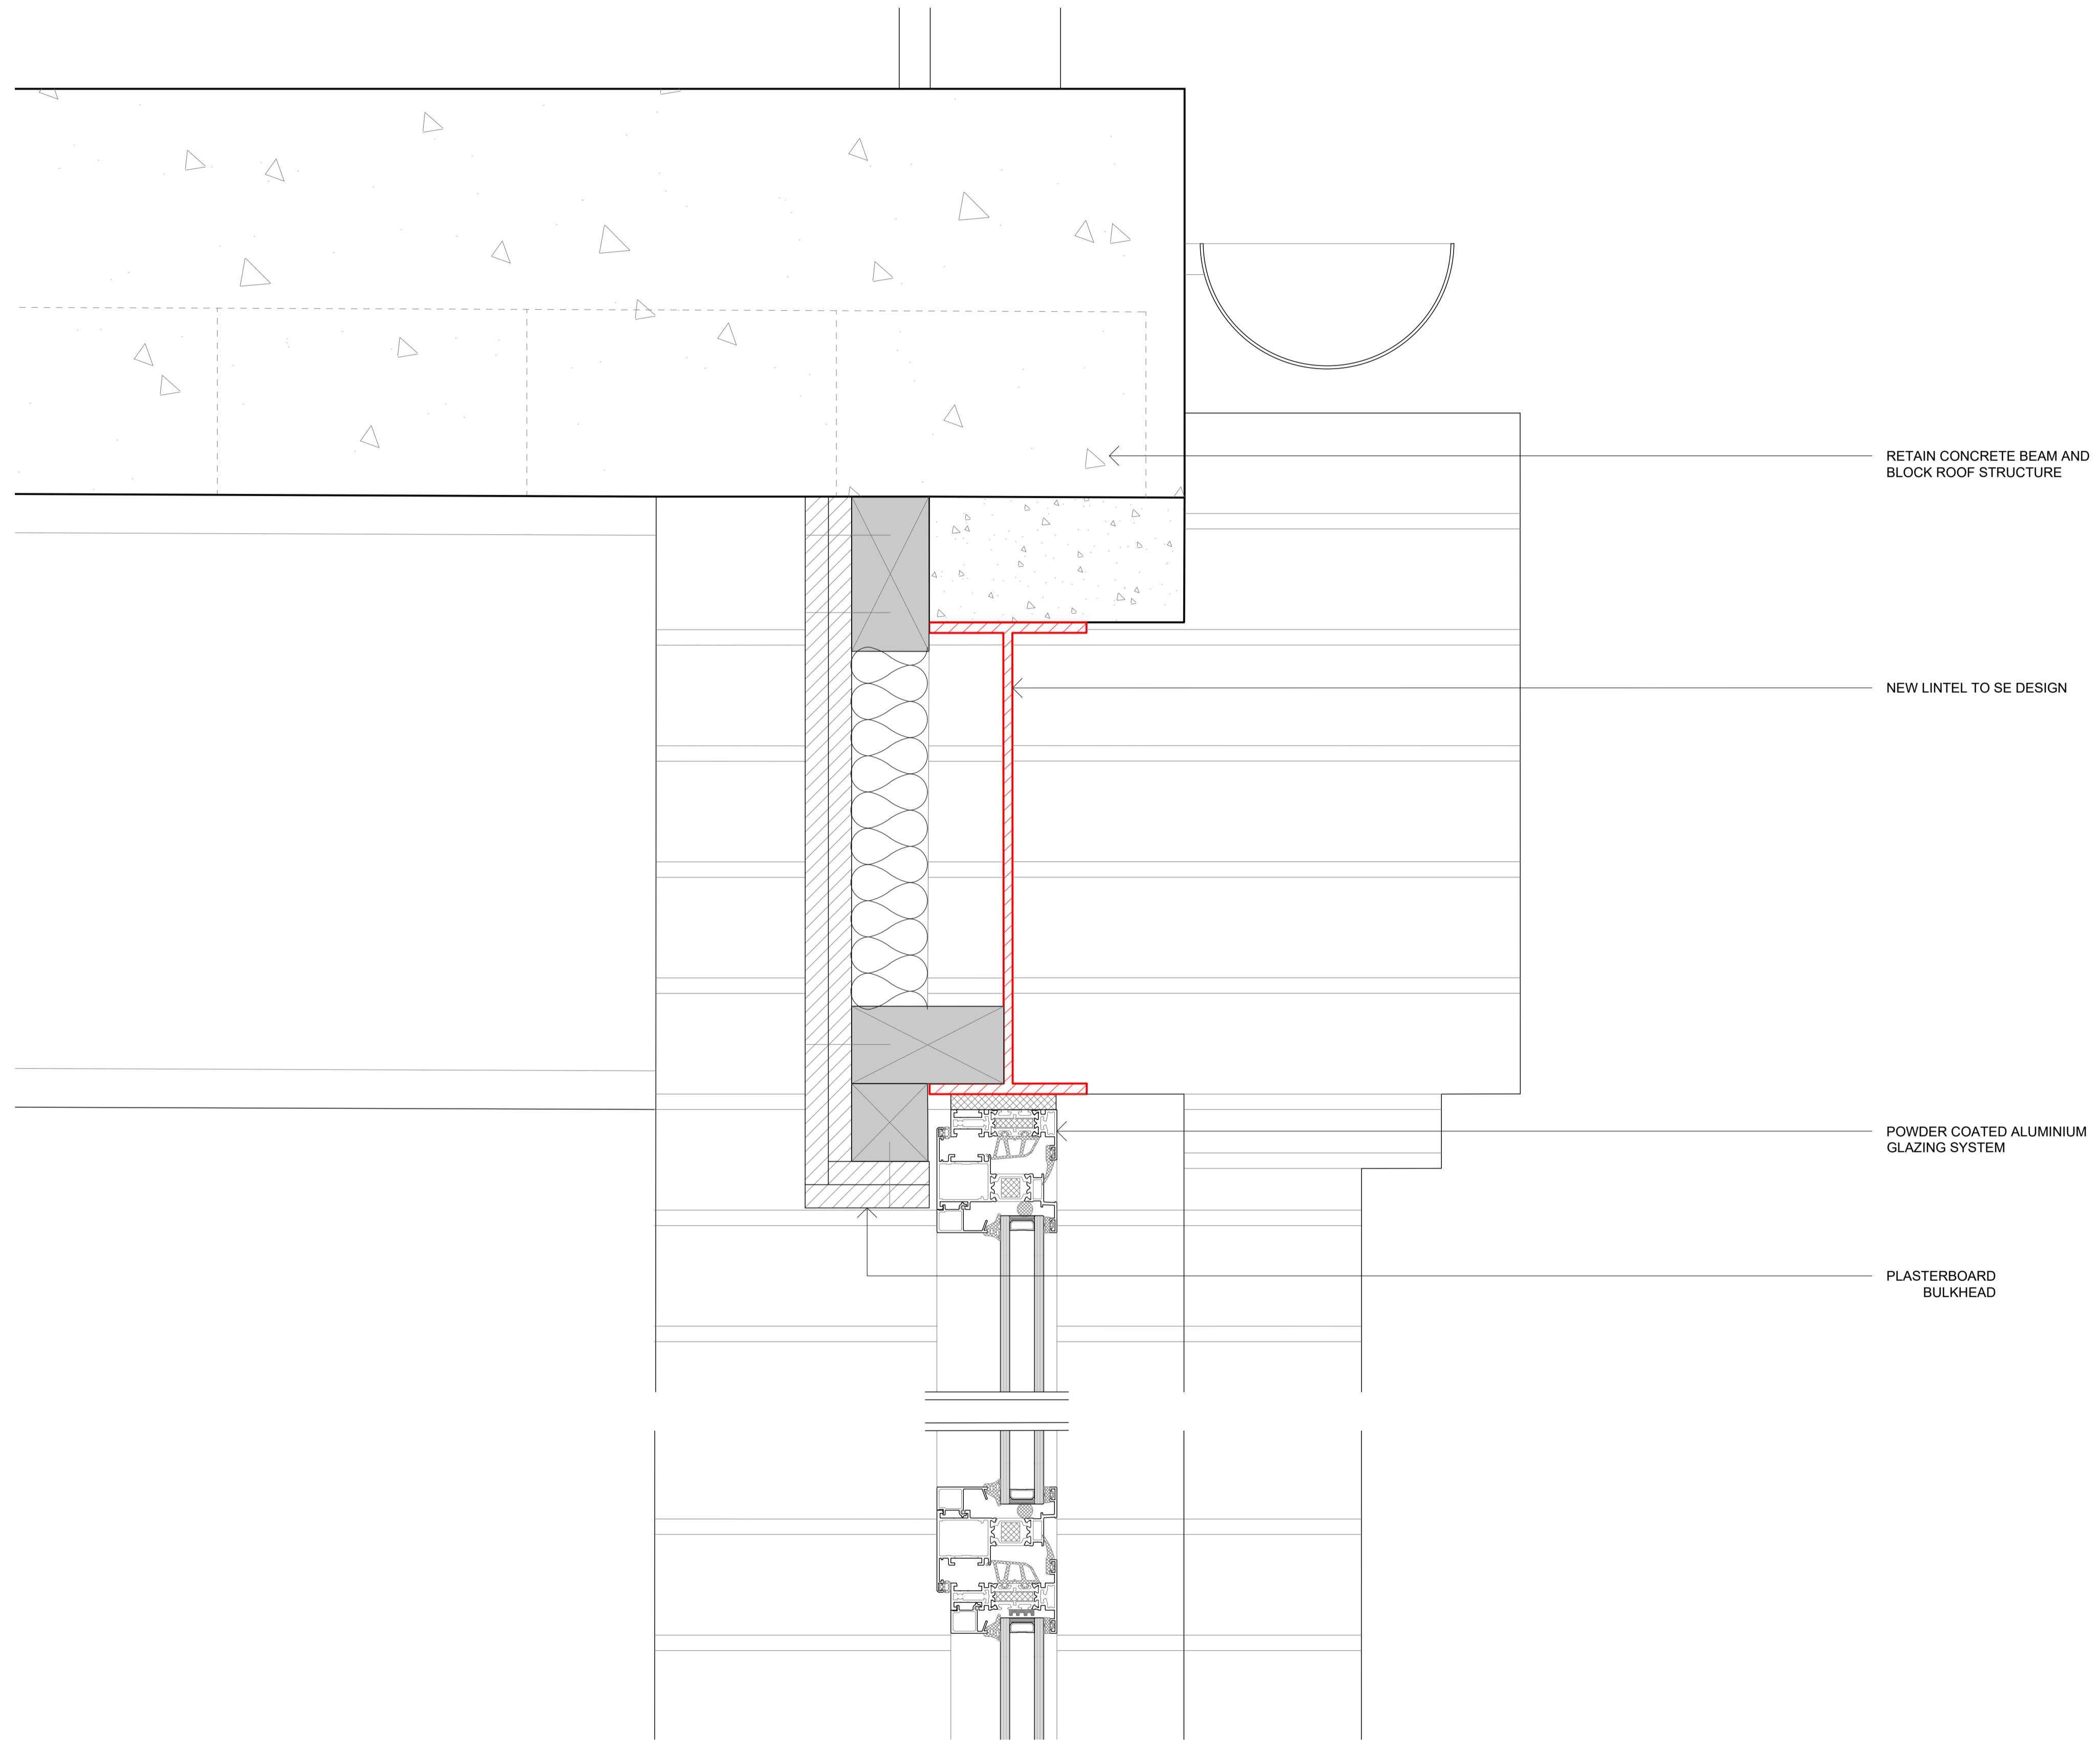

Notes:

All dimensions are from structure-to-structure unless indicated otherwise.

Elements of structure and services are indicated for coordination purposes. For full structural and services layouts refer to Structural and Services Engineer's drawings.

Do not scale directly from drawing. All dimensions to be checked on site prior to construction or fabrication of any elements.

Any discrepancies between figured dimensions to be reported to architect for clarification prior to commencing work.

© Copyright reserved.

Revision:

C1 09.12.2019 FOR REVIEW

6,955

6,559

RETAIN CONCRETE BEAM AND BLOCK ROOF STRUCTURE

NEW LINTEL TO SE DESIGN

POWDER COATED ALUMINIUM GLAZING SYSTEM

PLASTERBOARD BULKHEAD

MATHESON WHITELEY
 Unit 2, Culford House,
 1-7 Orsman Road
 London N1 5RA
 T: +44 (0) 207 033 3589
 studio@mathesonwhiteley.com

Client: GSN Warner LLP

Project: 108
 8-10 WARNER STREET

Status: CONSTRUCTION

Scale: 1:5 @A3 Dnw: RC

Issue date: DEC 2019 Chk: DM

Title: FACADE DETAILS

Drawing no: 561 Rev: C1

Notes:

All dimensions are from structure-to-structure unless indicated otherwise.

Elements of structure and services are indicated for coordination purposes. For full structural and services layouts refer to Structural and Services Engineer's drawings.


Do not scale directly from drawing. All dimensions to be checked on site prior to construction or fabrication of any elements.

Any discrepancies between figured dimensions to be reported to architect for clarification prior to commencing work.

© Copyright reserved.

Revision:

C1 09.12.2019
FOR REVIEW

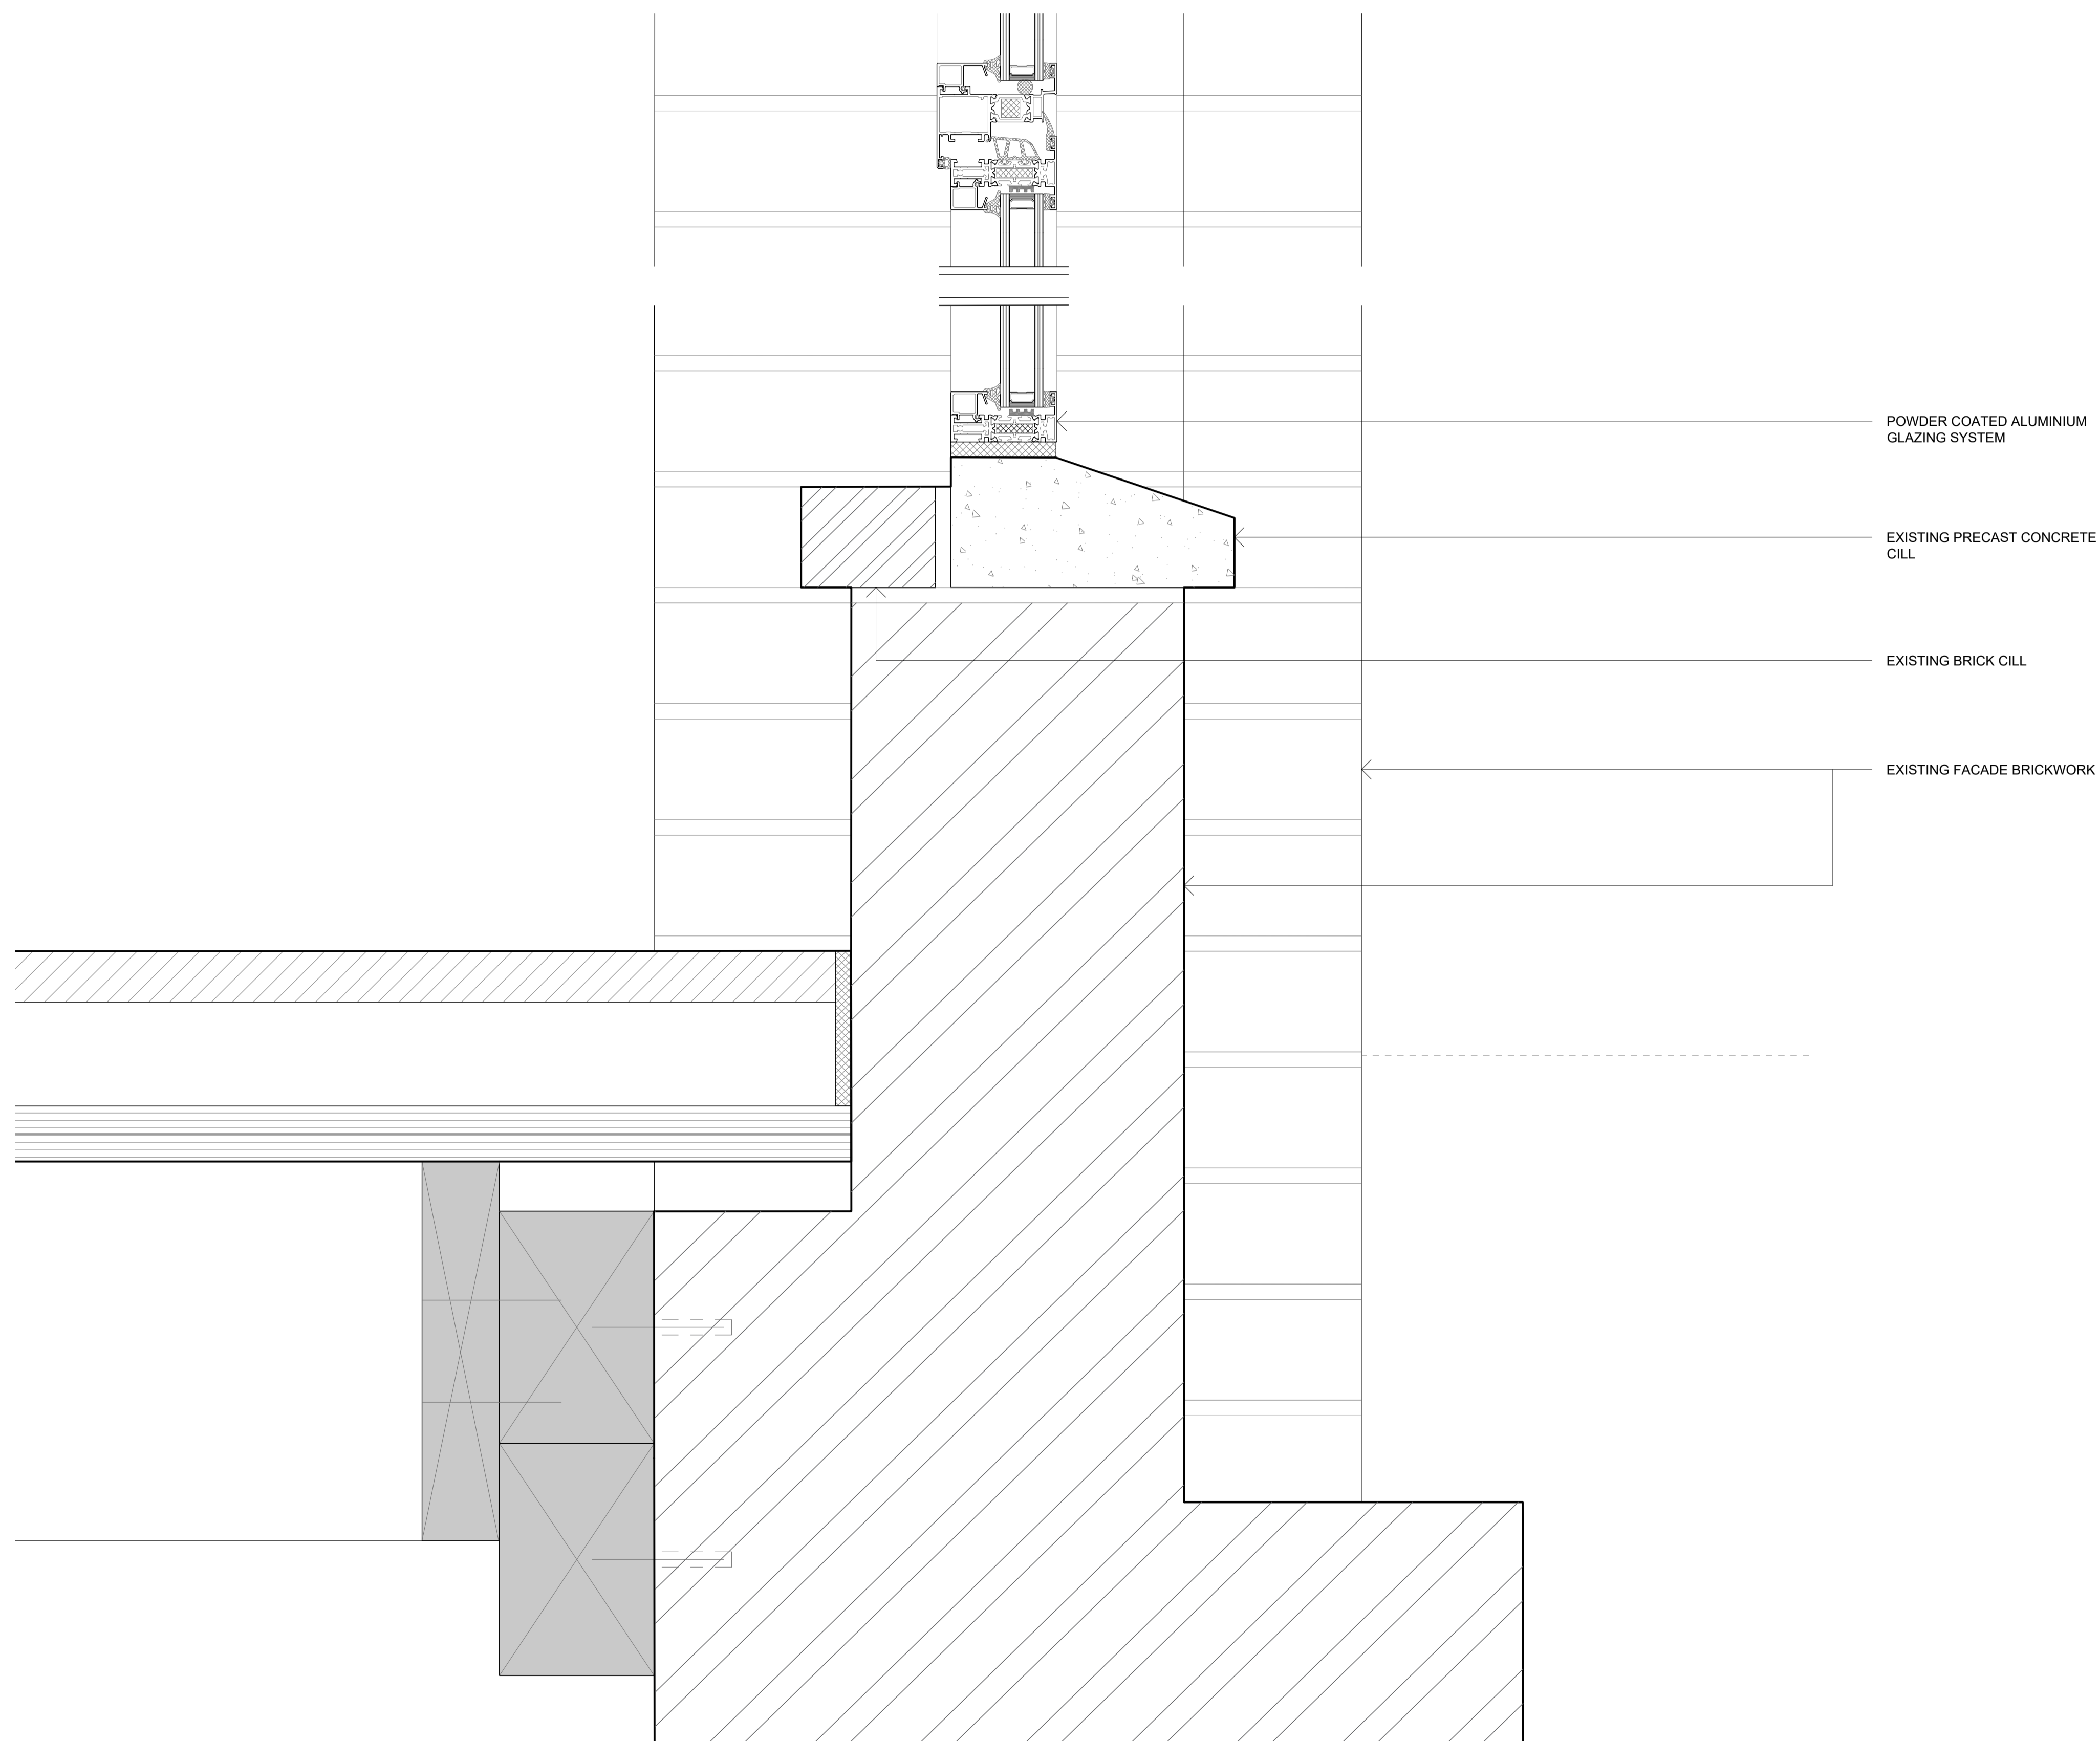

1ST FFL
4,300

MATHESON WHITELEY
Unit 2, Culford House,
1-7 Orsman Road
London N1 5RA
T: +44 (0) 207 033 3589
studio@mathesonwhiteley.com

Client: GSN Warner LLP

Project: 108
8-10 WARNER STREET

Status: CONSTRUCTION

Scale: 1:5 @A3 Dnw: RC

Issue date: DEC 2019 Chk: DM

Title: FACADE DETAILS

Drawing no: 562 Rev: C1

Notes:

All dimensions are from structure-to-structure unless indicated otherwise.

Elements of structure and services are indicated for coordination purposes. For full structural and services layouts refer to Structural and Services Engineer's drawings.


Do not scale directly from drawing. All dimensions to be checked on site prior to construction or fabrication of any elements.

Any discrepancies between figured dimensions to be reported to architect for clarification prior to commencing work.

© Copyright reserved.

Revision:

C1 09.12.2019
FOR REVIEW

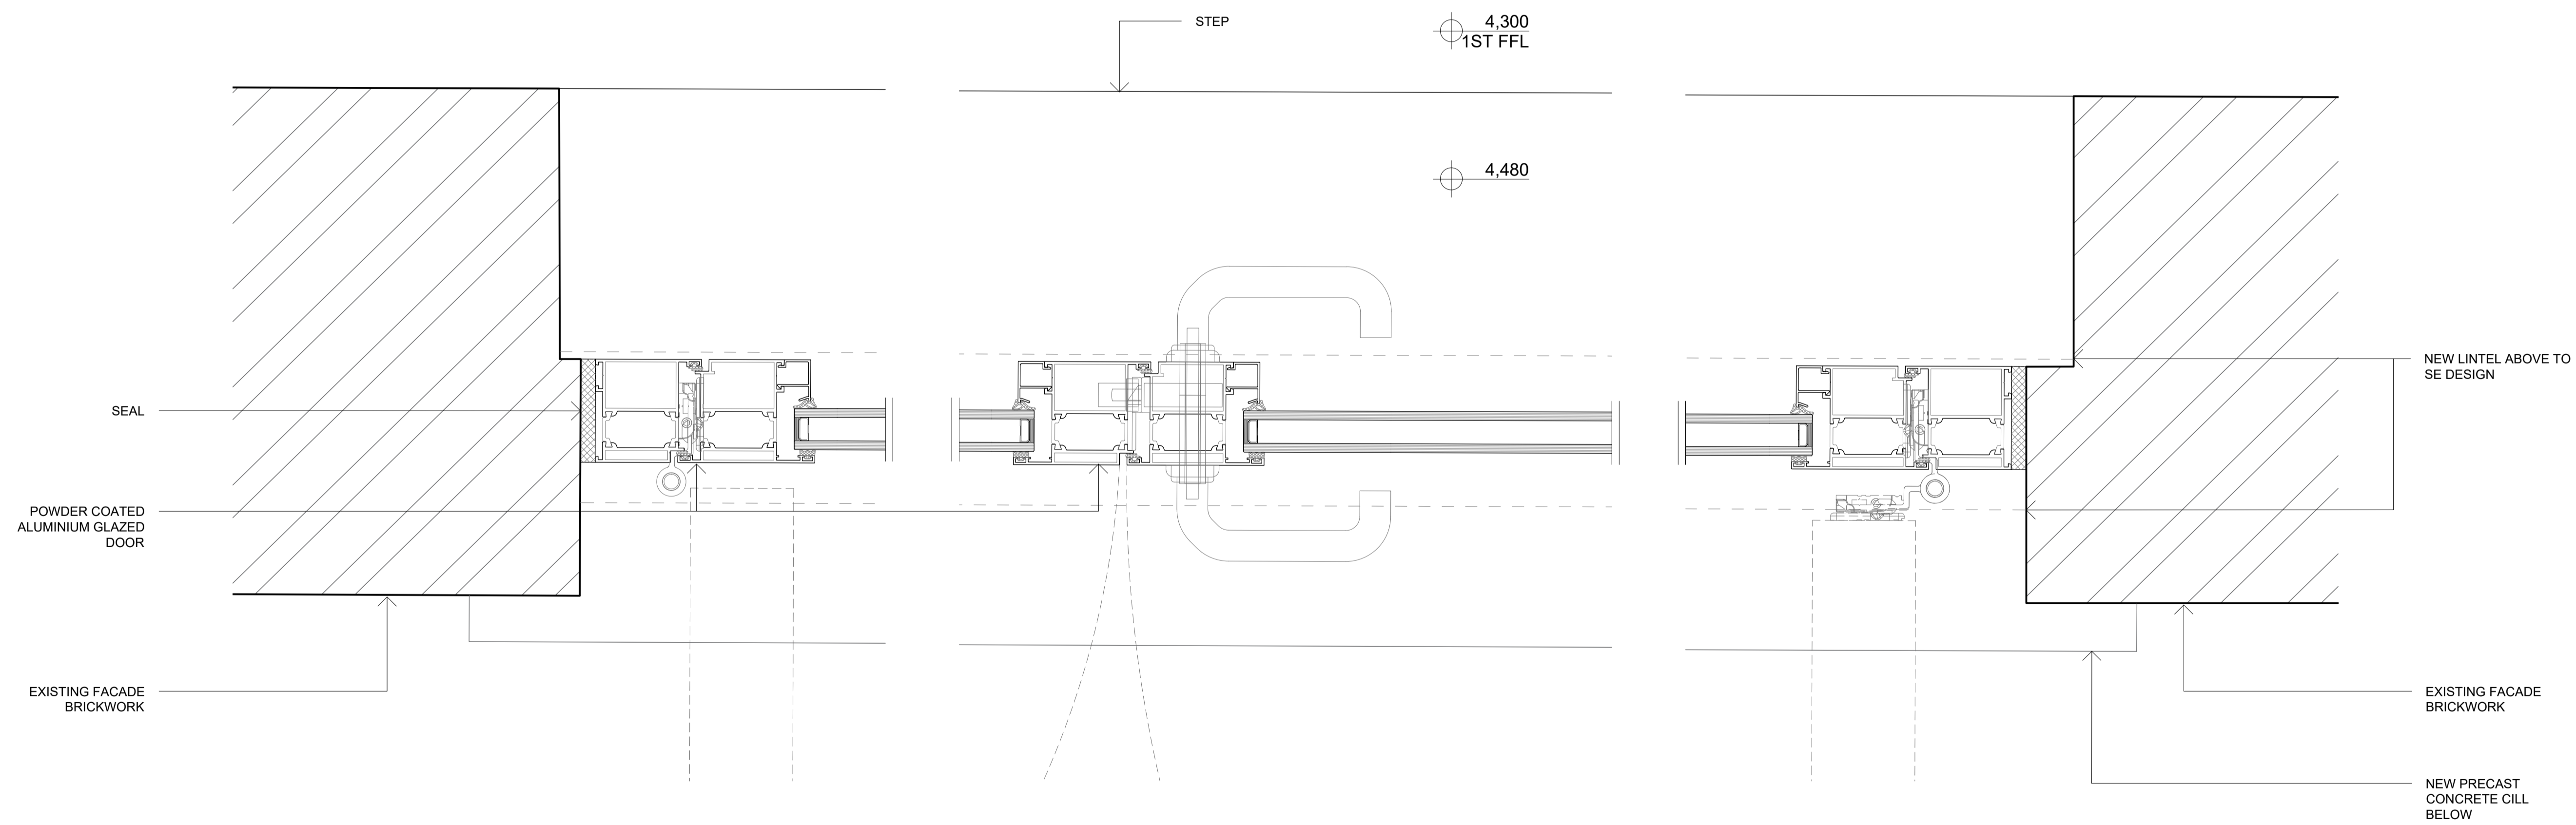

1 D1.02 PLAN

MATHESON WHITELEY
Unit 2, Culford House,
1-7 Orsman Road
London N1 5RA
T: +44 (0) 207 033 3589
studio@mathesonwhiteley.com

Client: GSN Warner LLP

Project: 108
8-10 WARNER STREET


Status: CONSTRUCTION

Scale: 1:5 @A3 Dnw: RC

Issue date: DEC 2019 Chk: DM

Title: FACADE DETAILS

Drawing no: 565 Rev: C1

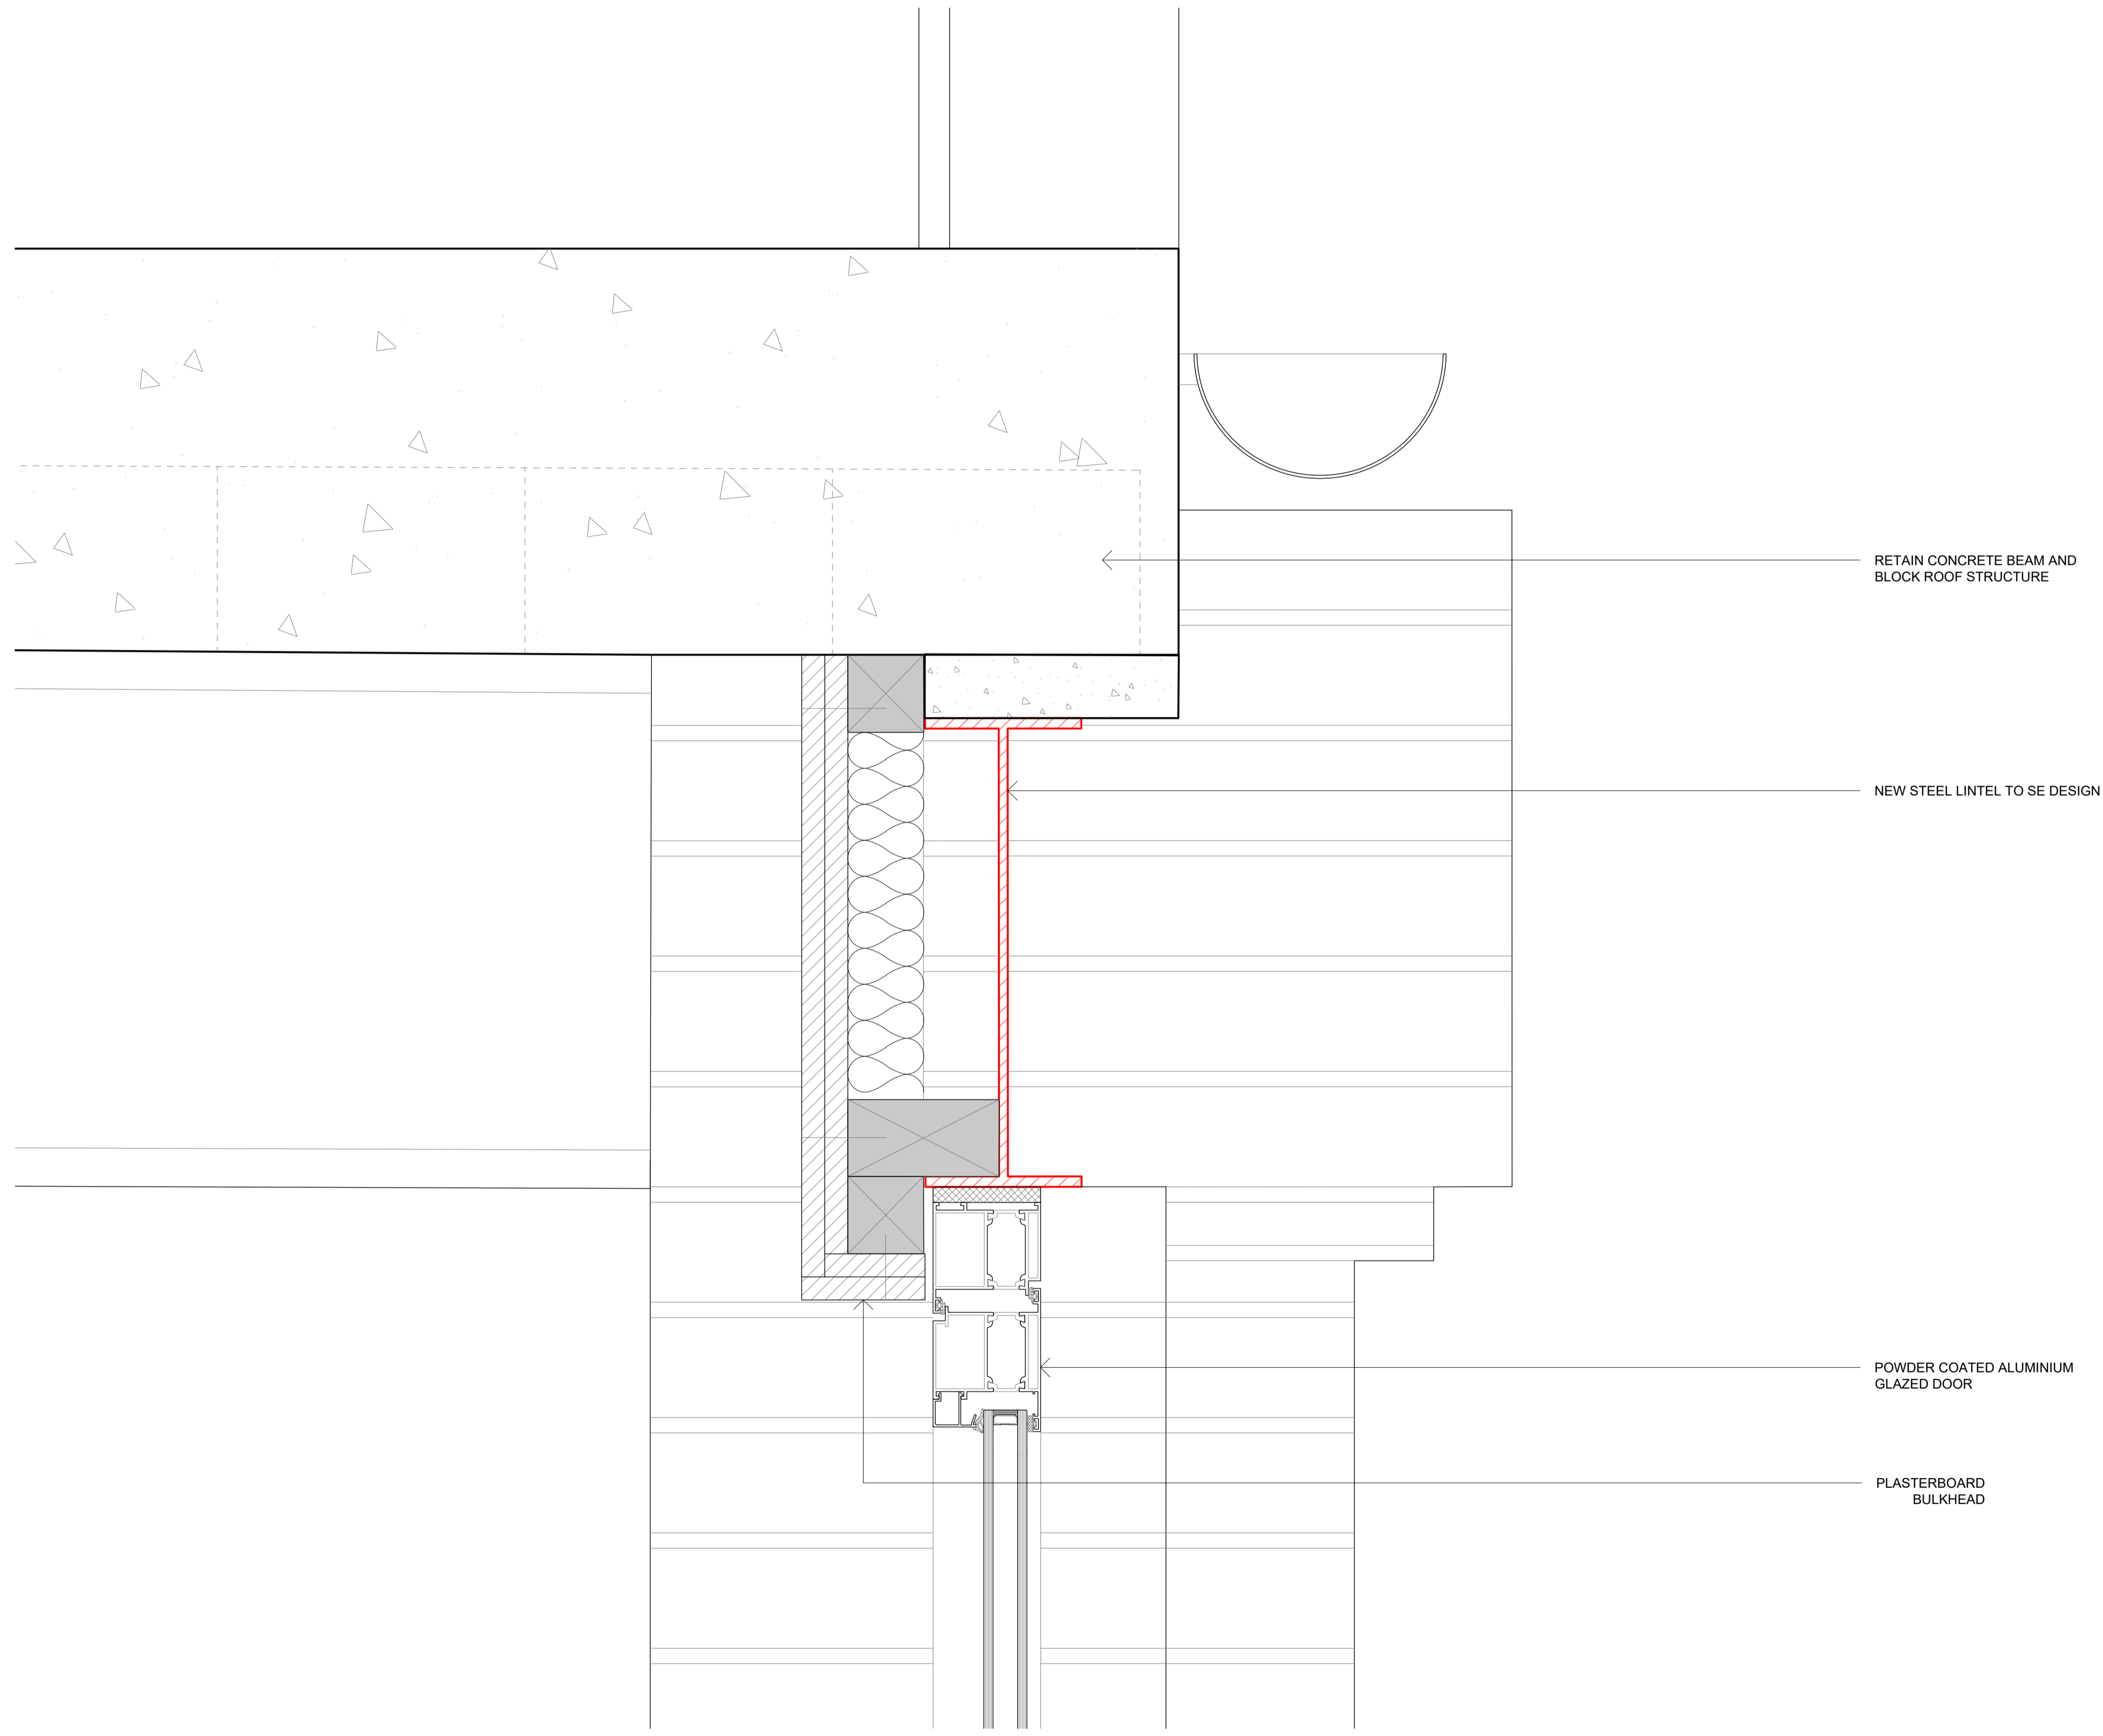

Notes:
 All dimensions are from structure-to-structure unless indicated otherwise.
 Elements of structure and services are indicated for coordination purposes. For full structural and services layouts refer to Structural and Services Engineer's drawings.
 Do not scale directly from drawing. All dimensions to be checked on site prior to construction or fabrication of any elements.
 Any discrepancies between figured dimensions to be reported to architect for clarification prior to commencing work.
 © Copyright reserved.

Revision:
 C1 09.12.2019
 FOR REVIEW

MATHESON WHITELEY
 Unit 2, Culford House,
 1-7 Orsman Road
 London N1 5RA
 T: +44 (0) 207 033 3589
 studio@mathesonwhiteley.com

Client:
 GSN Warner LLP

Project:
 108
 8-10 WARNER STREET

Status:
 CONSTRUCTION

Scale: 1:5 @A3 Dnw: RC

Issue date: DEC 2019 Chk: DM

Title:
 FACADE DETAILS

Drawing no: 566 Rev: C1

Notes:

All dimensions are from structure-to-structure unless indicated otherwise.

Elements of structure and services are indicated for coordination purposes. For full structural and services layouts refer to Structural and Services Engineer's drawings.

Do not scale directly from drawing. All dimensions to be checked on site prior to construction or fabrication of any elements.


Any discrepancies between figured dimensions to be reported to architect for clarification prior to commencing work.

© Copyright reserved.

Revision:

C1 09.12.2019
FOR REVIEW

1ST FFL
▽ 4,300

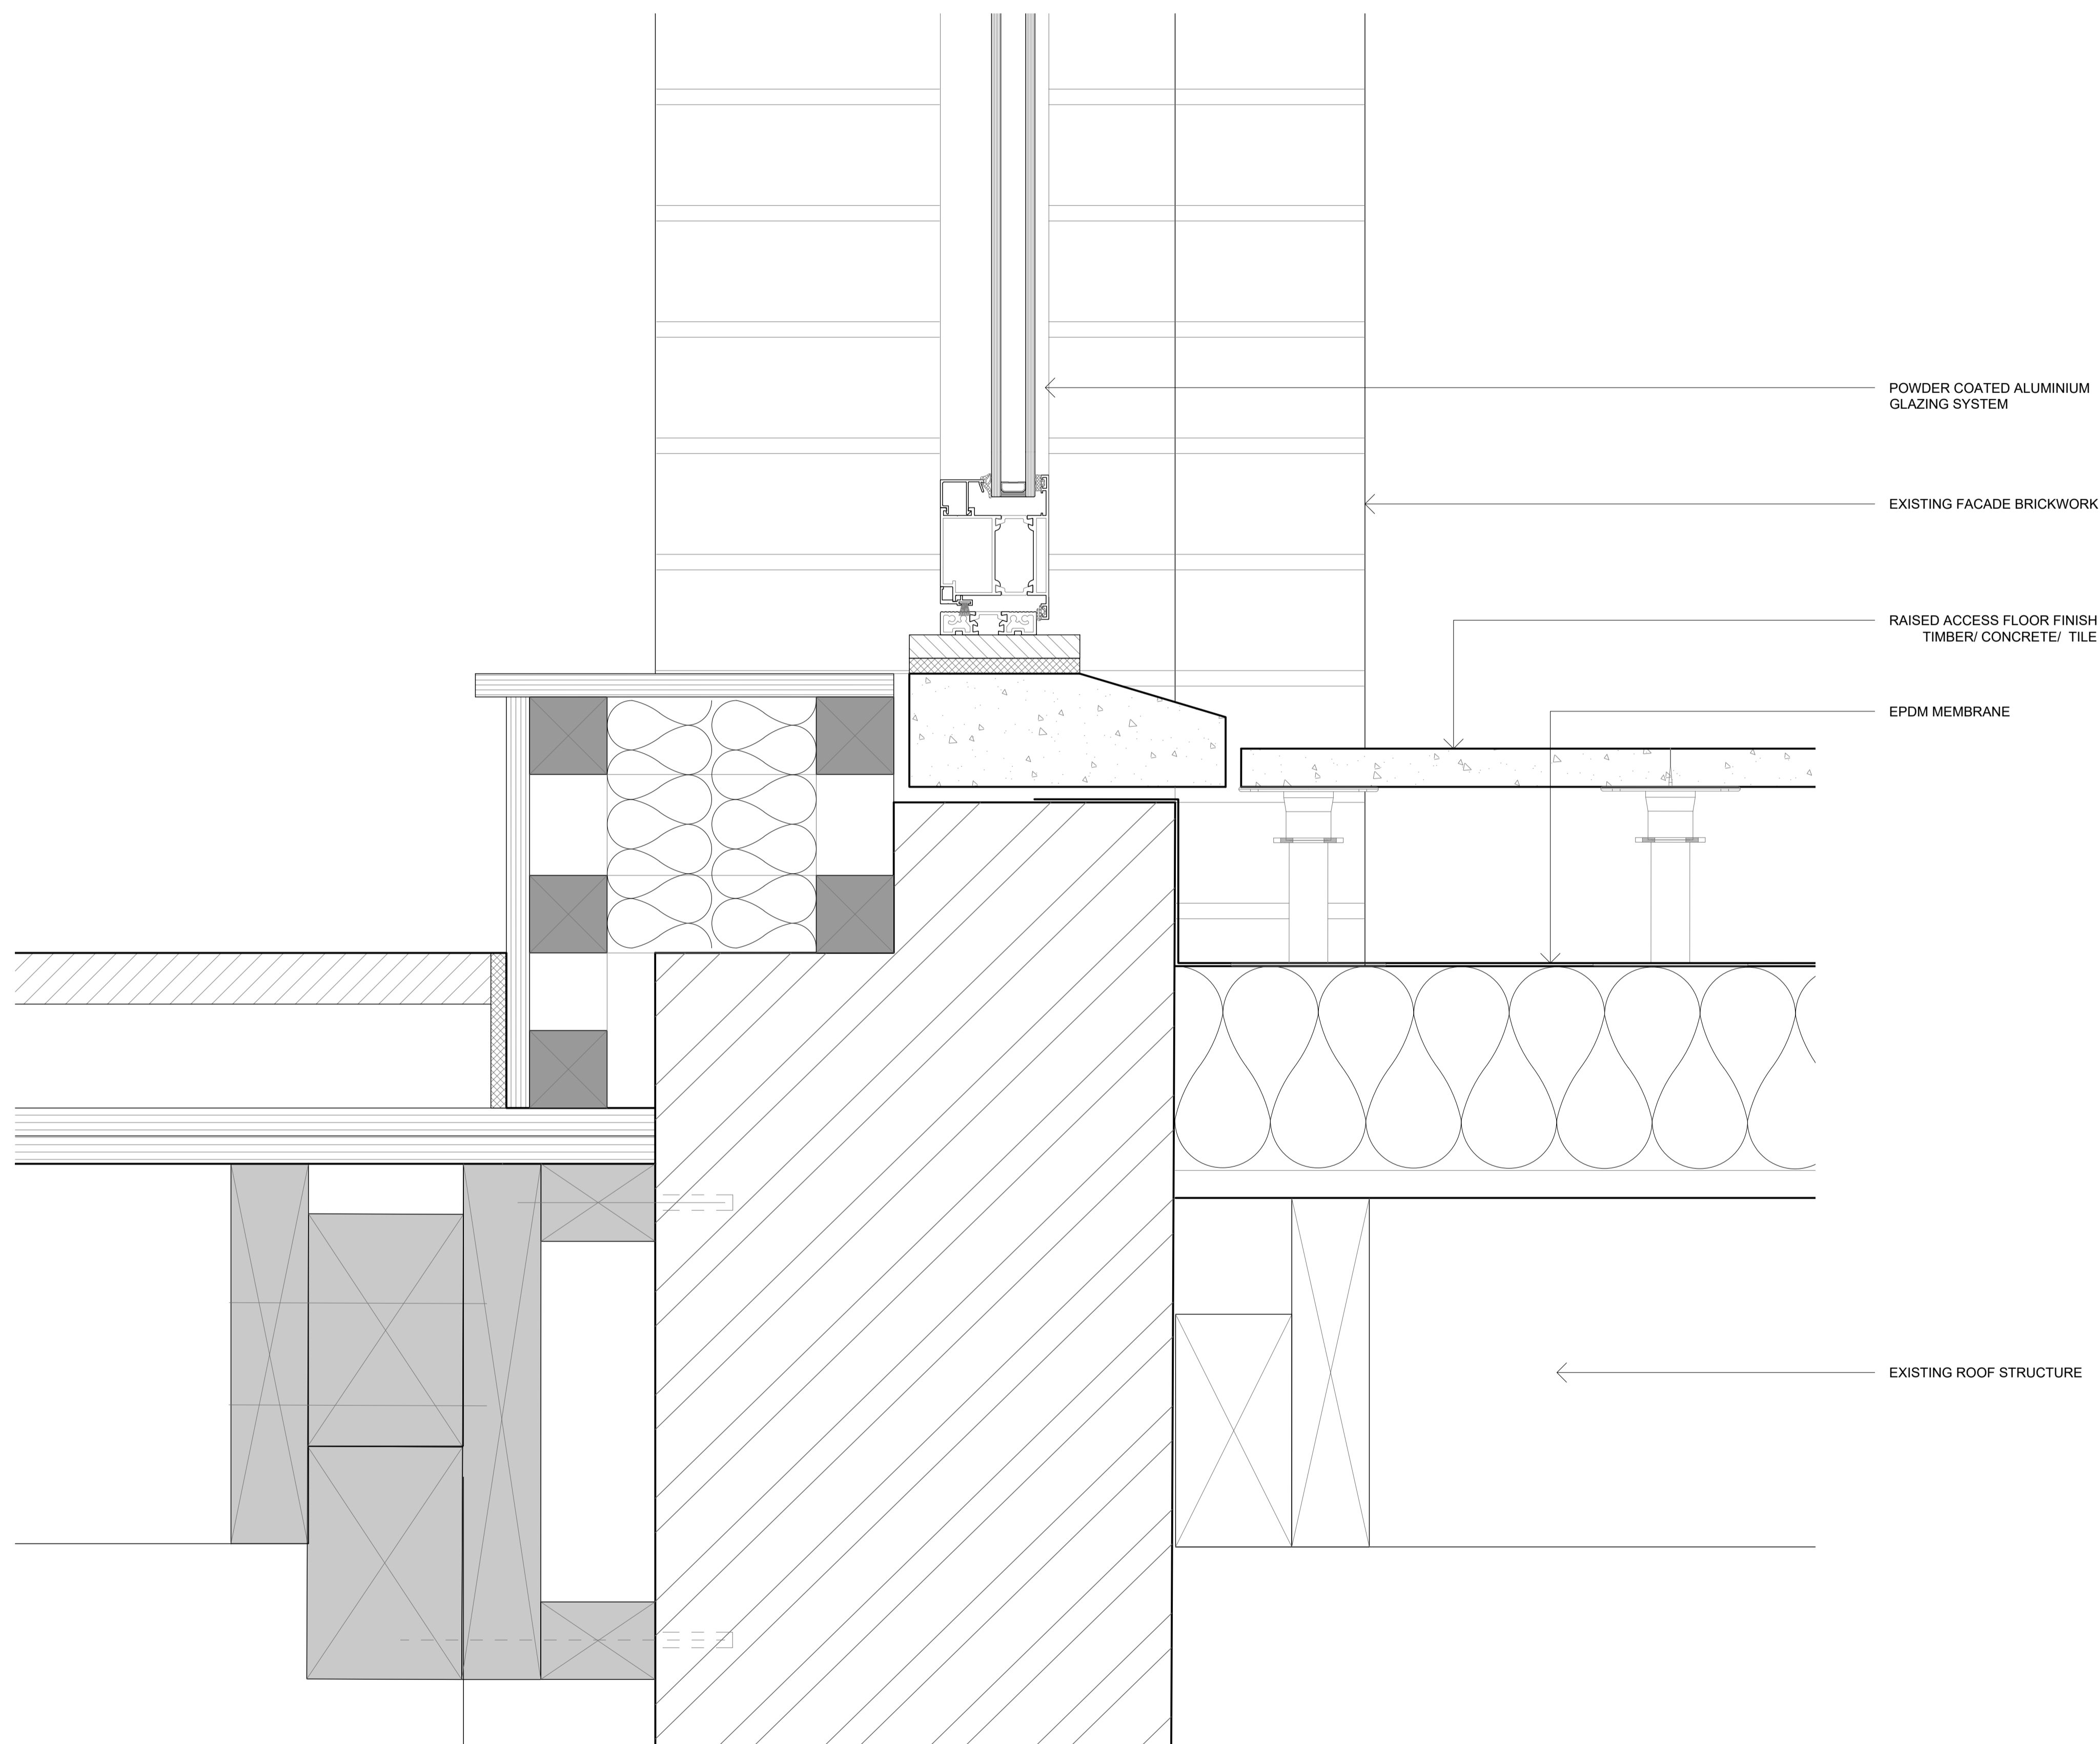

MATHESON WHITELEY
Unit 2, Culford House,
1-7 Orsman Road
London N1 5RA
T: +44 (0) 207 033 3589
studio@mathesonwhiteley.com

Client: GSN Warner LLP

Project: 108
8-10 WARNER STREET

Status: CONSTRUCTION

Scale: 1:5 @A3 Dnw: RC

Issue date: DEC 2019 Chk: DM

Title: FACADE DETAILS

Drawing no: 567 Rev: C1