




Proposed Ground Floor Plan

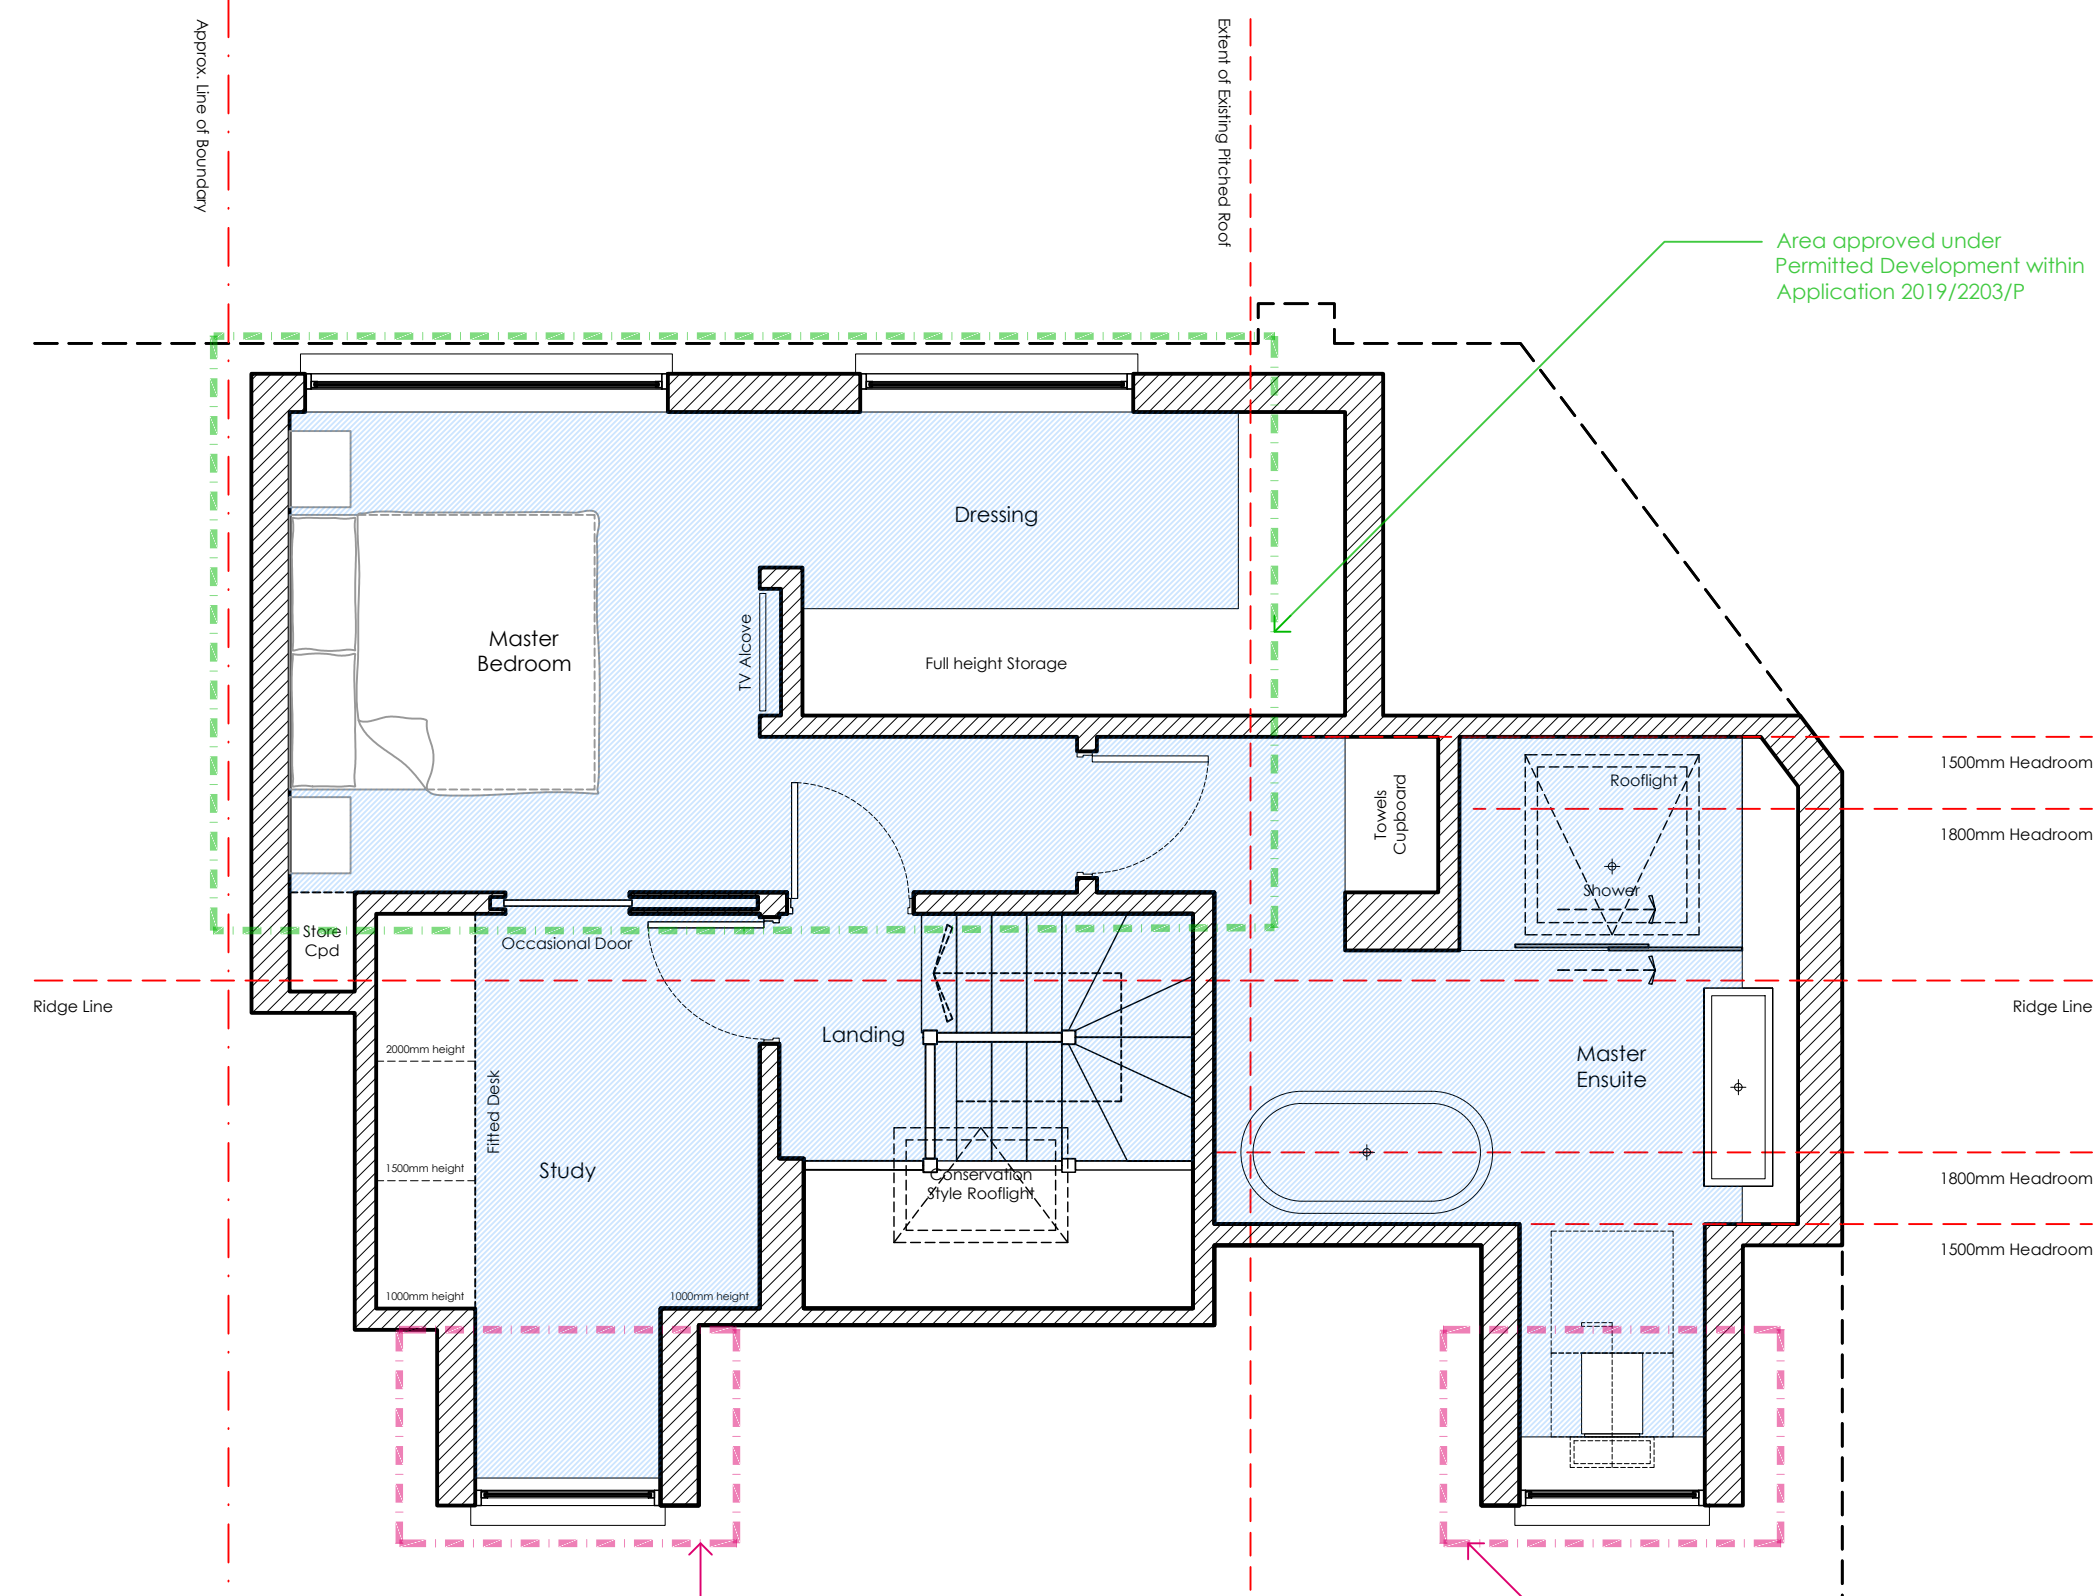

Proposed Second Floor Plan

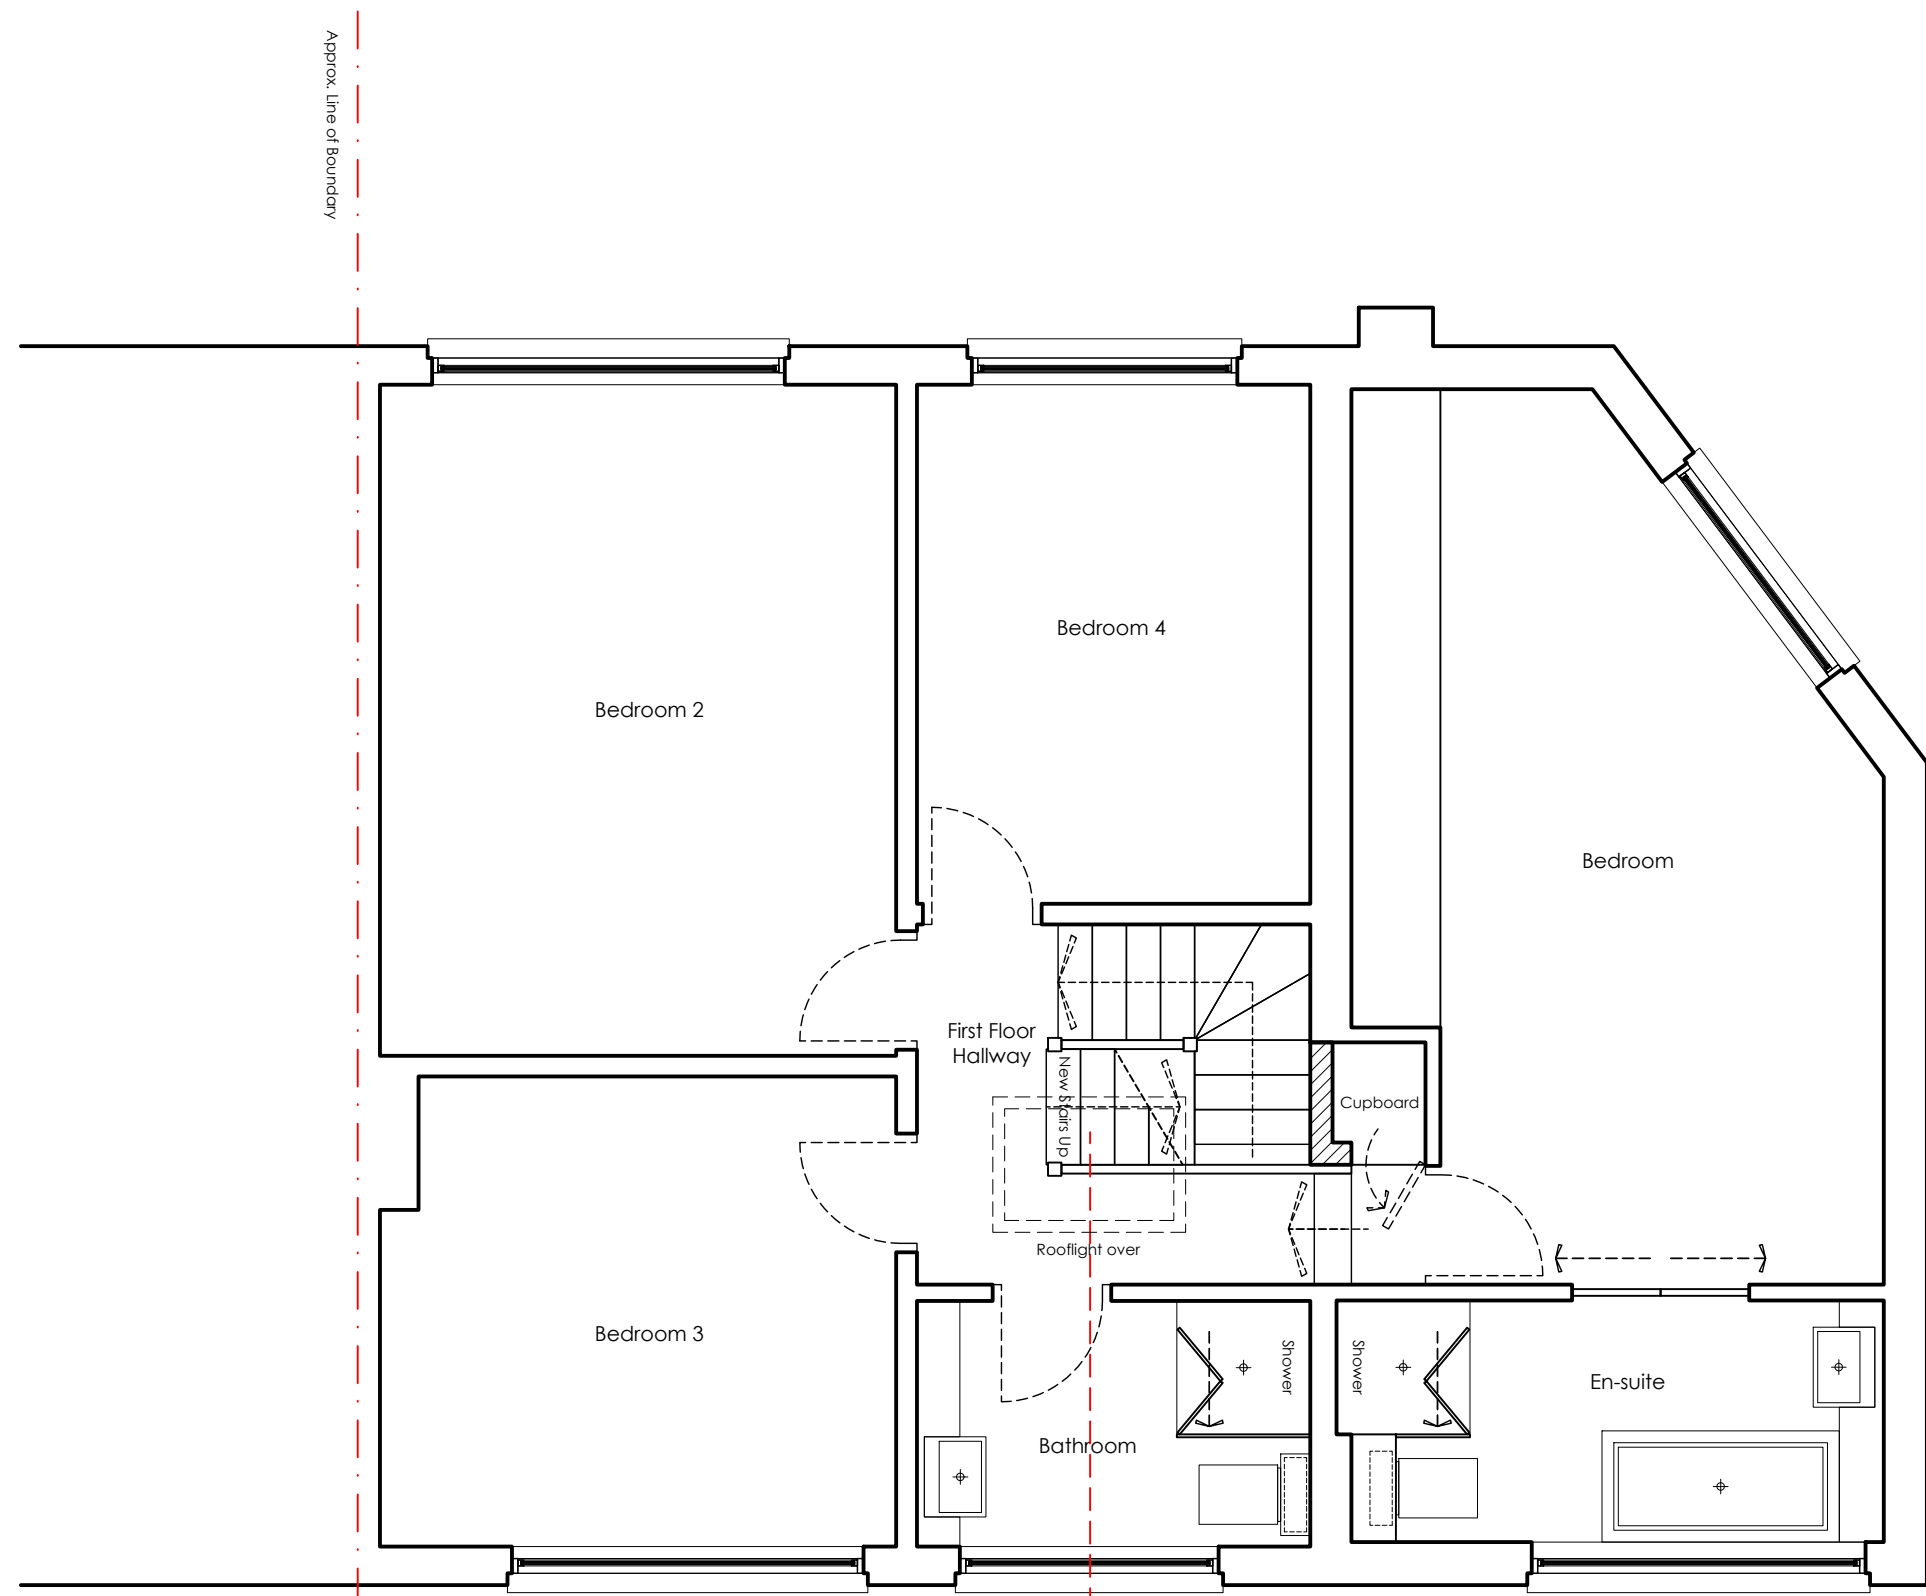

Proposed First Floor Plan

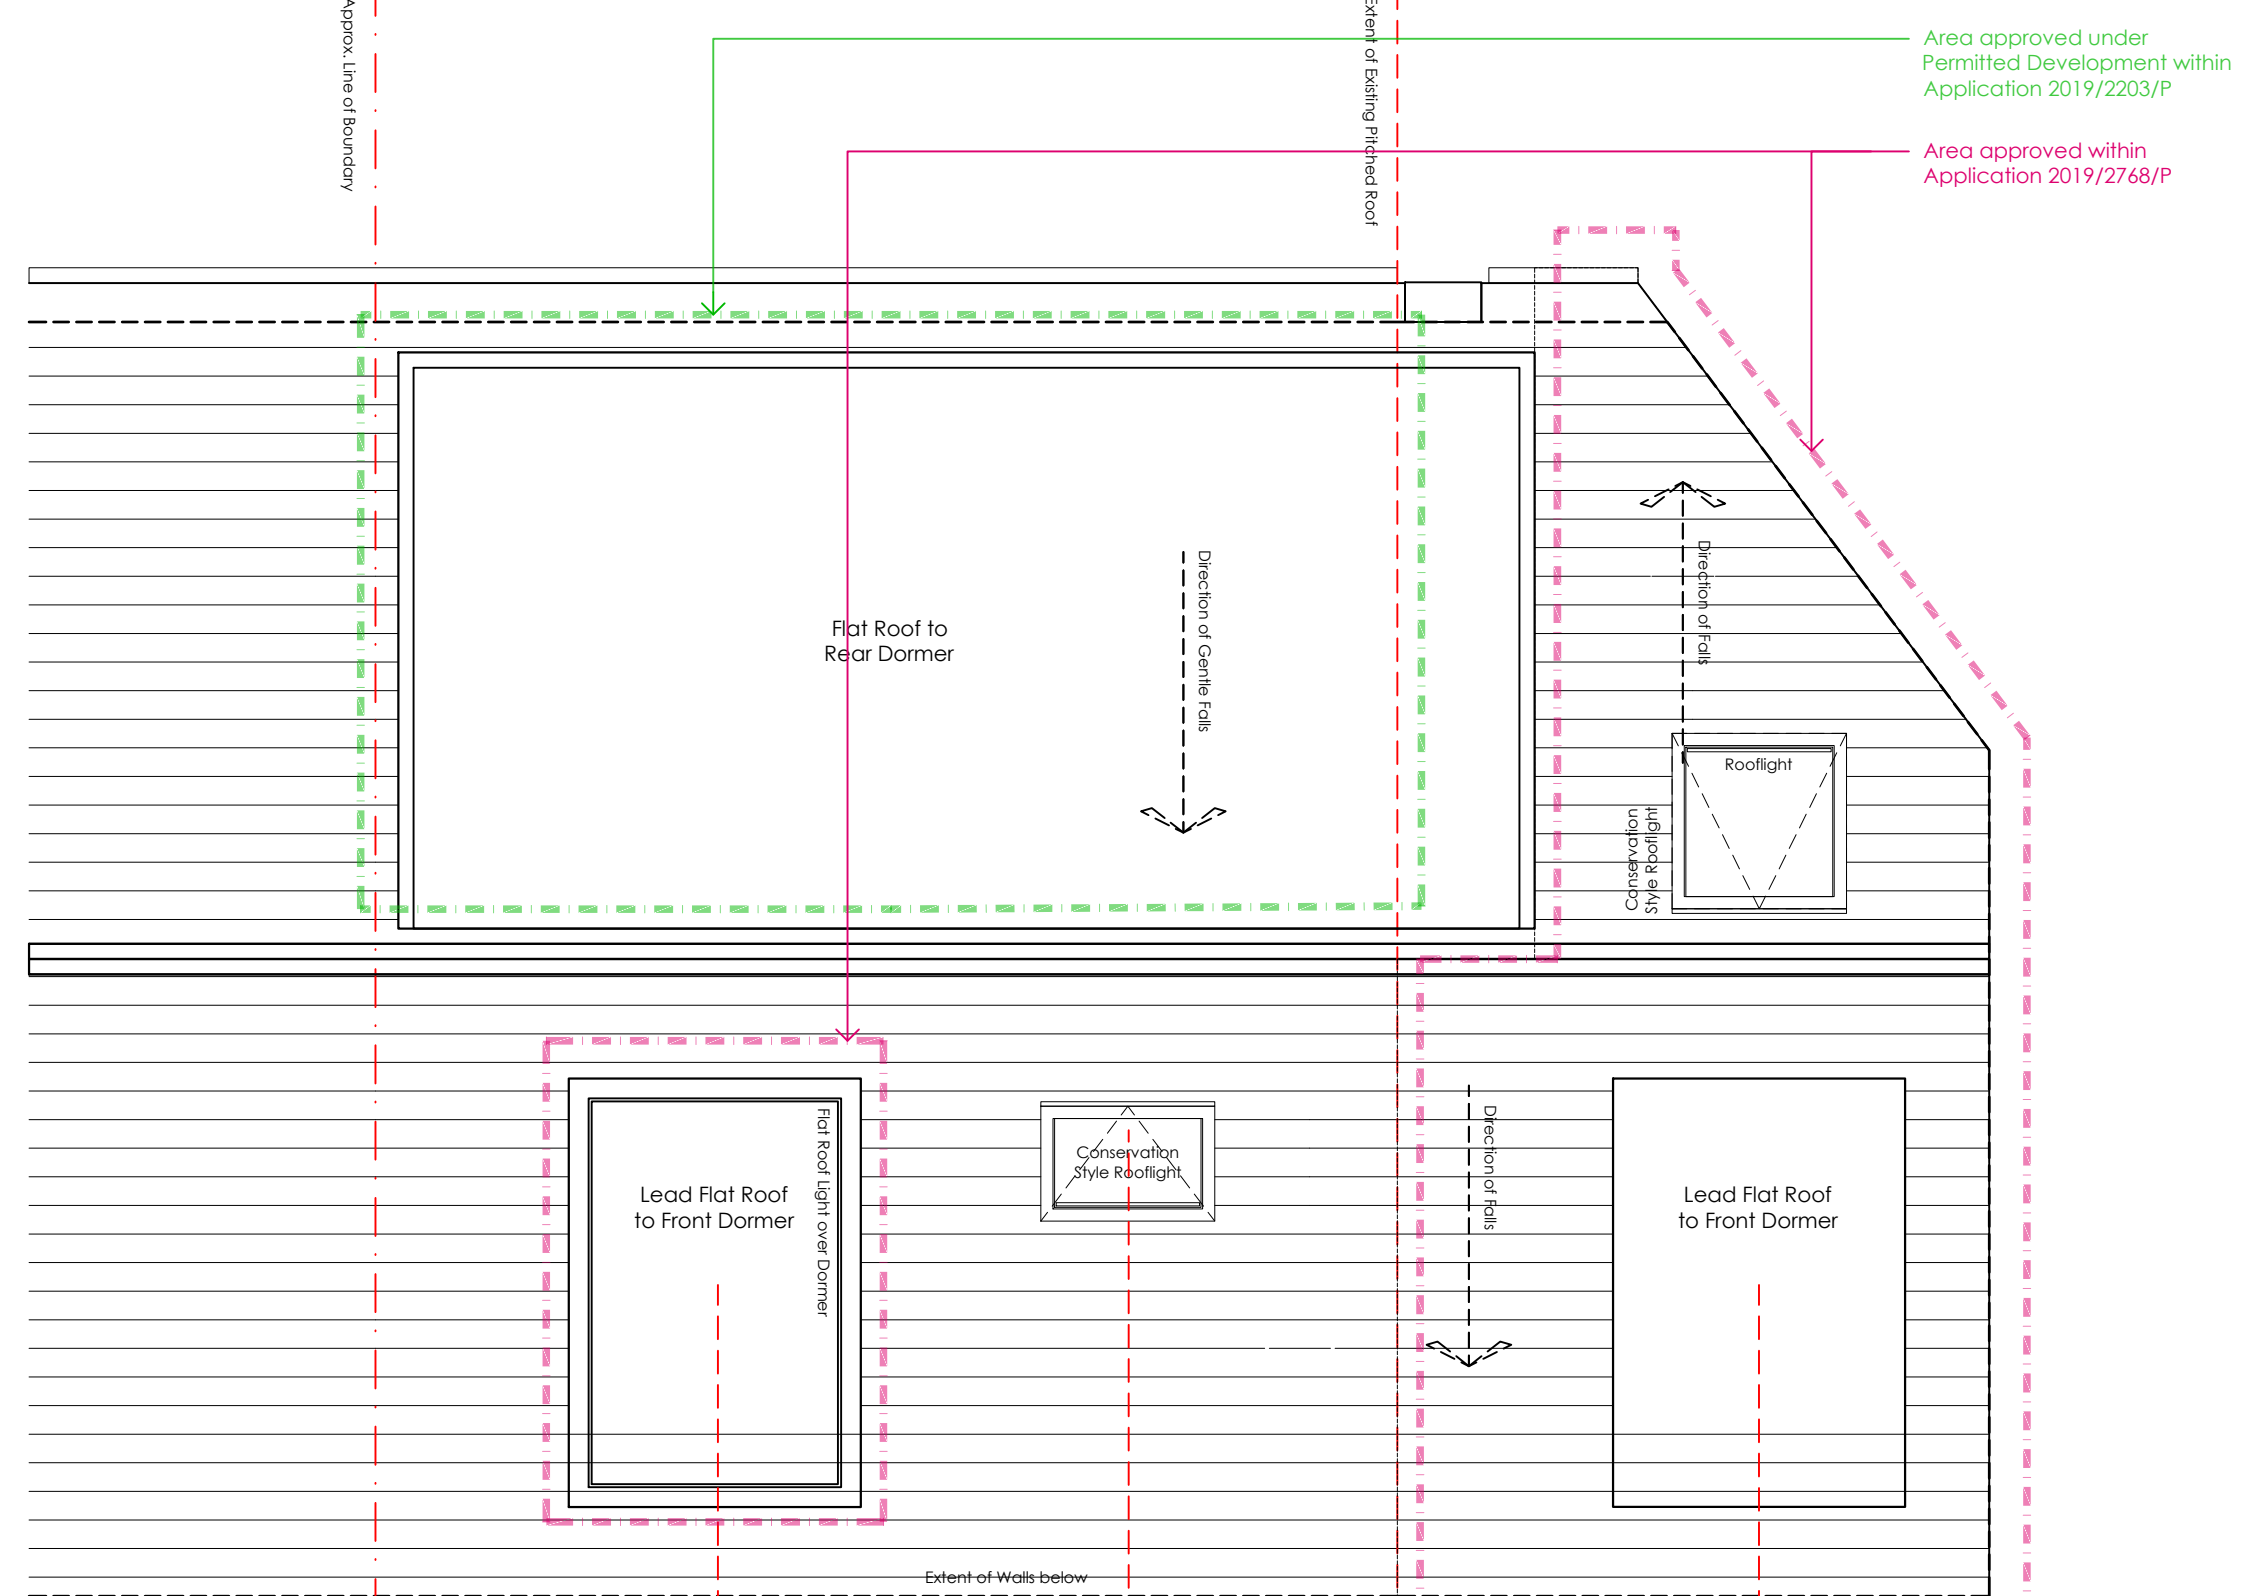

Proposed Roof Plan

Note . All Dimensions indicated are in mm.

New internal and external walls and floors.

| | | | | |
|------|------------|-------------------------|----------|------------|
| A | 19.11.2019 | prepared for submission | MLR | DA |
| -- | 15.10.2019 | first issue | MLR | DA |
| rev. | date | details | drawn by | checked by |

0 1 2 4 12 16
 scale bar . do not scale from this drawing . scale bar is included as a requirement of statutory approvals only
 note to contractor_use only figured dimensions for construction

1.100_A3
 1.50_A1

D I S T R I C T

Blackwater Studio . Unit 4 . 17-19 Blackwater Street . East Dulwich . London . SE22 8RS
 +44 (0)7525 179 525
 studio@districtarchitects.co.uk
 www.districtarchitects.co.uk
 this drawing is copyright .

| | |
|----------|--------------------------------------|
| Planning | Application 4 . Proposed Floor Plans |
| project | 50 Lady Margaret Road |
| client | Kentish Town . London . NW5 2NP |
| | Mr. and Mrs. Haugen |
| job no . | 033 . (3) stage |
| | .5 type / place |
| | .100 series / number |
| | A revision |