



Existing Ground Floor Plan

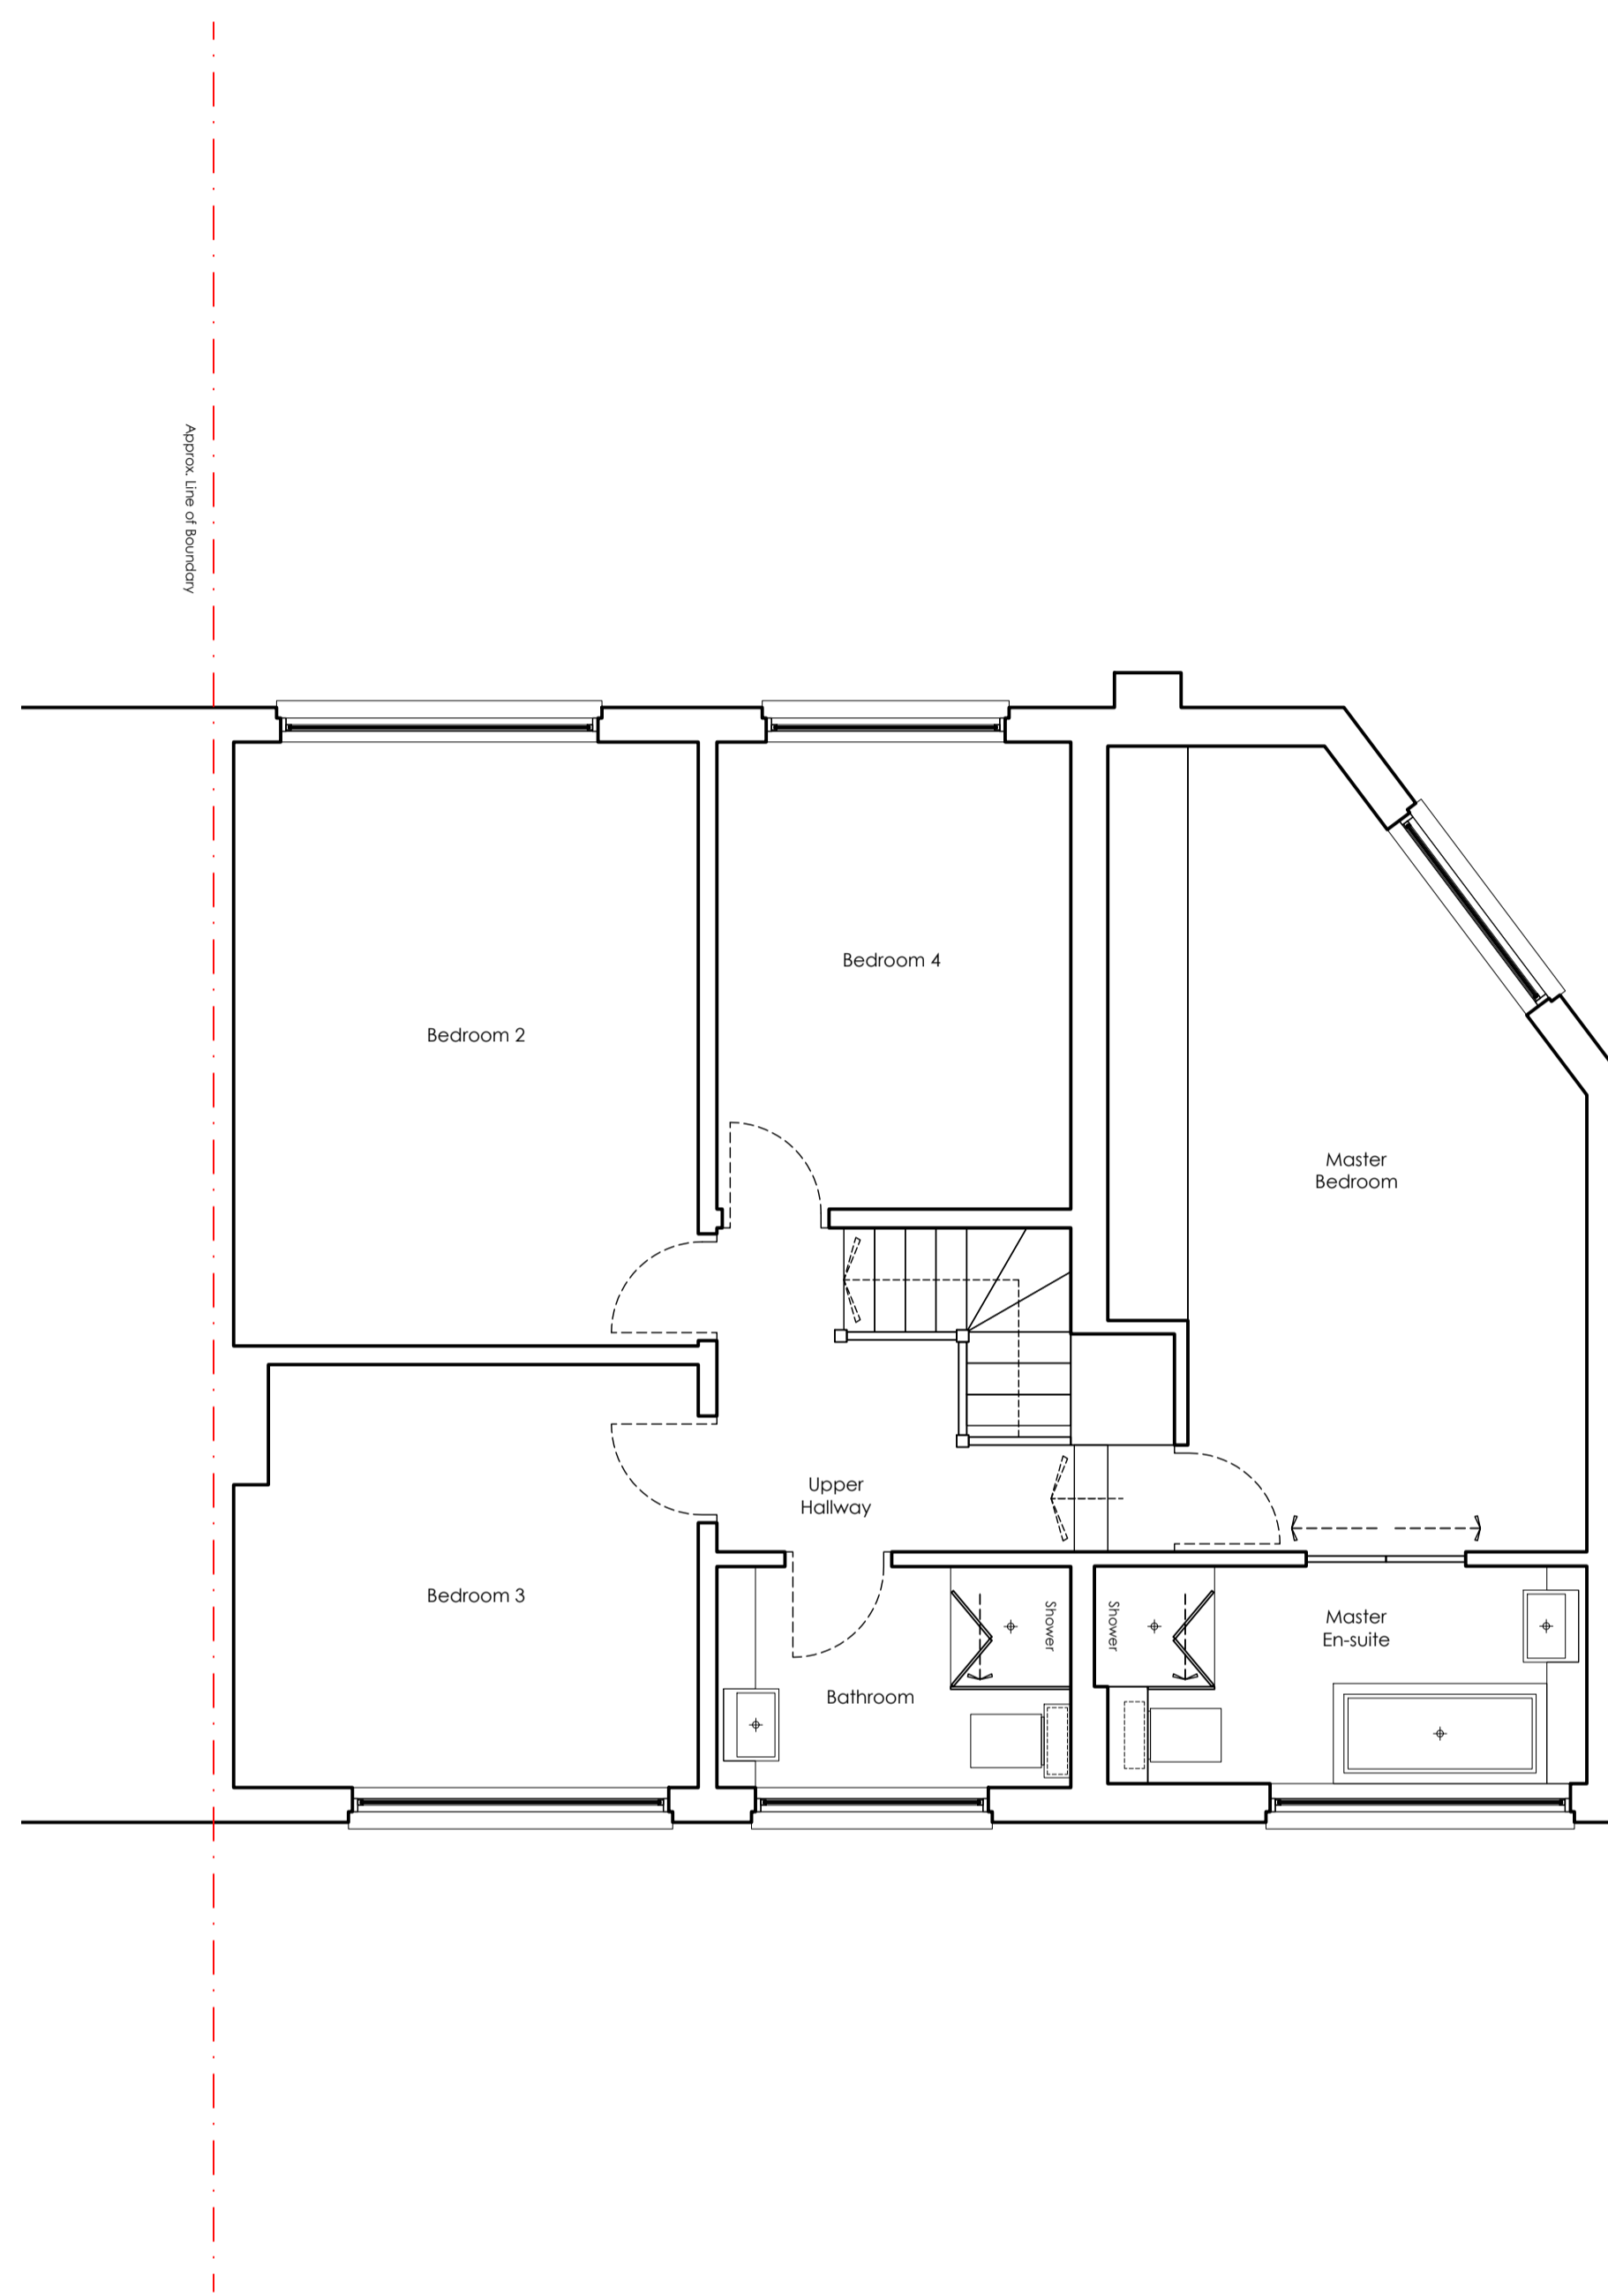



Existing First Floor Plan

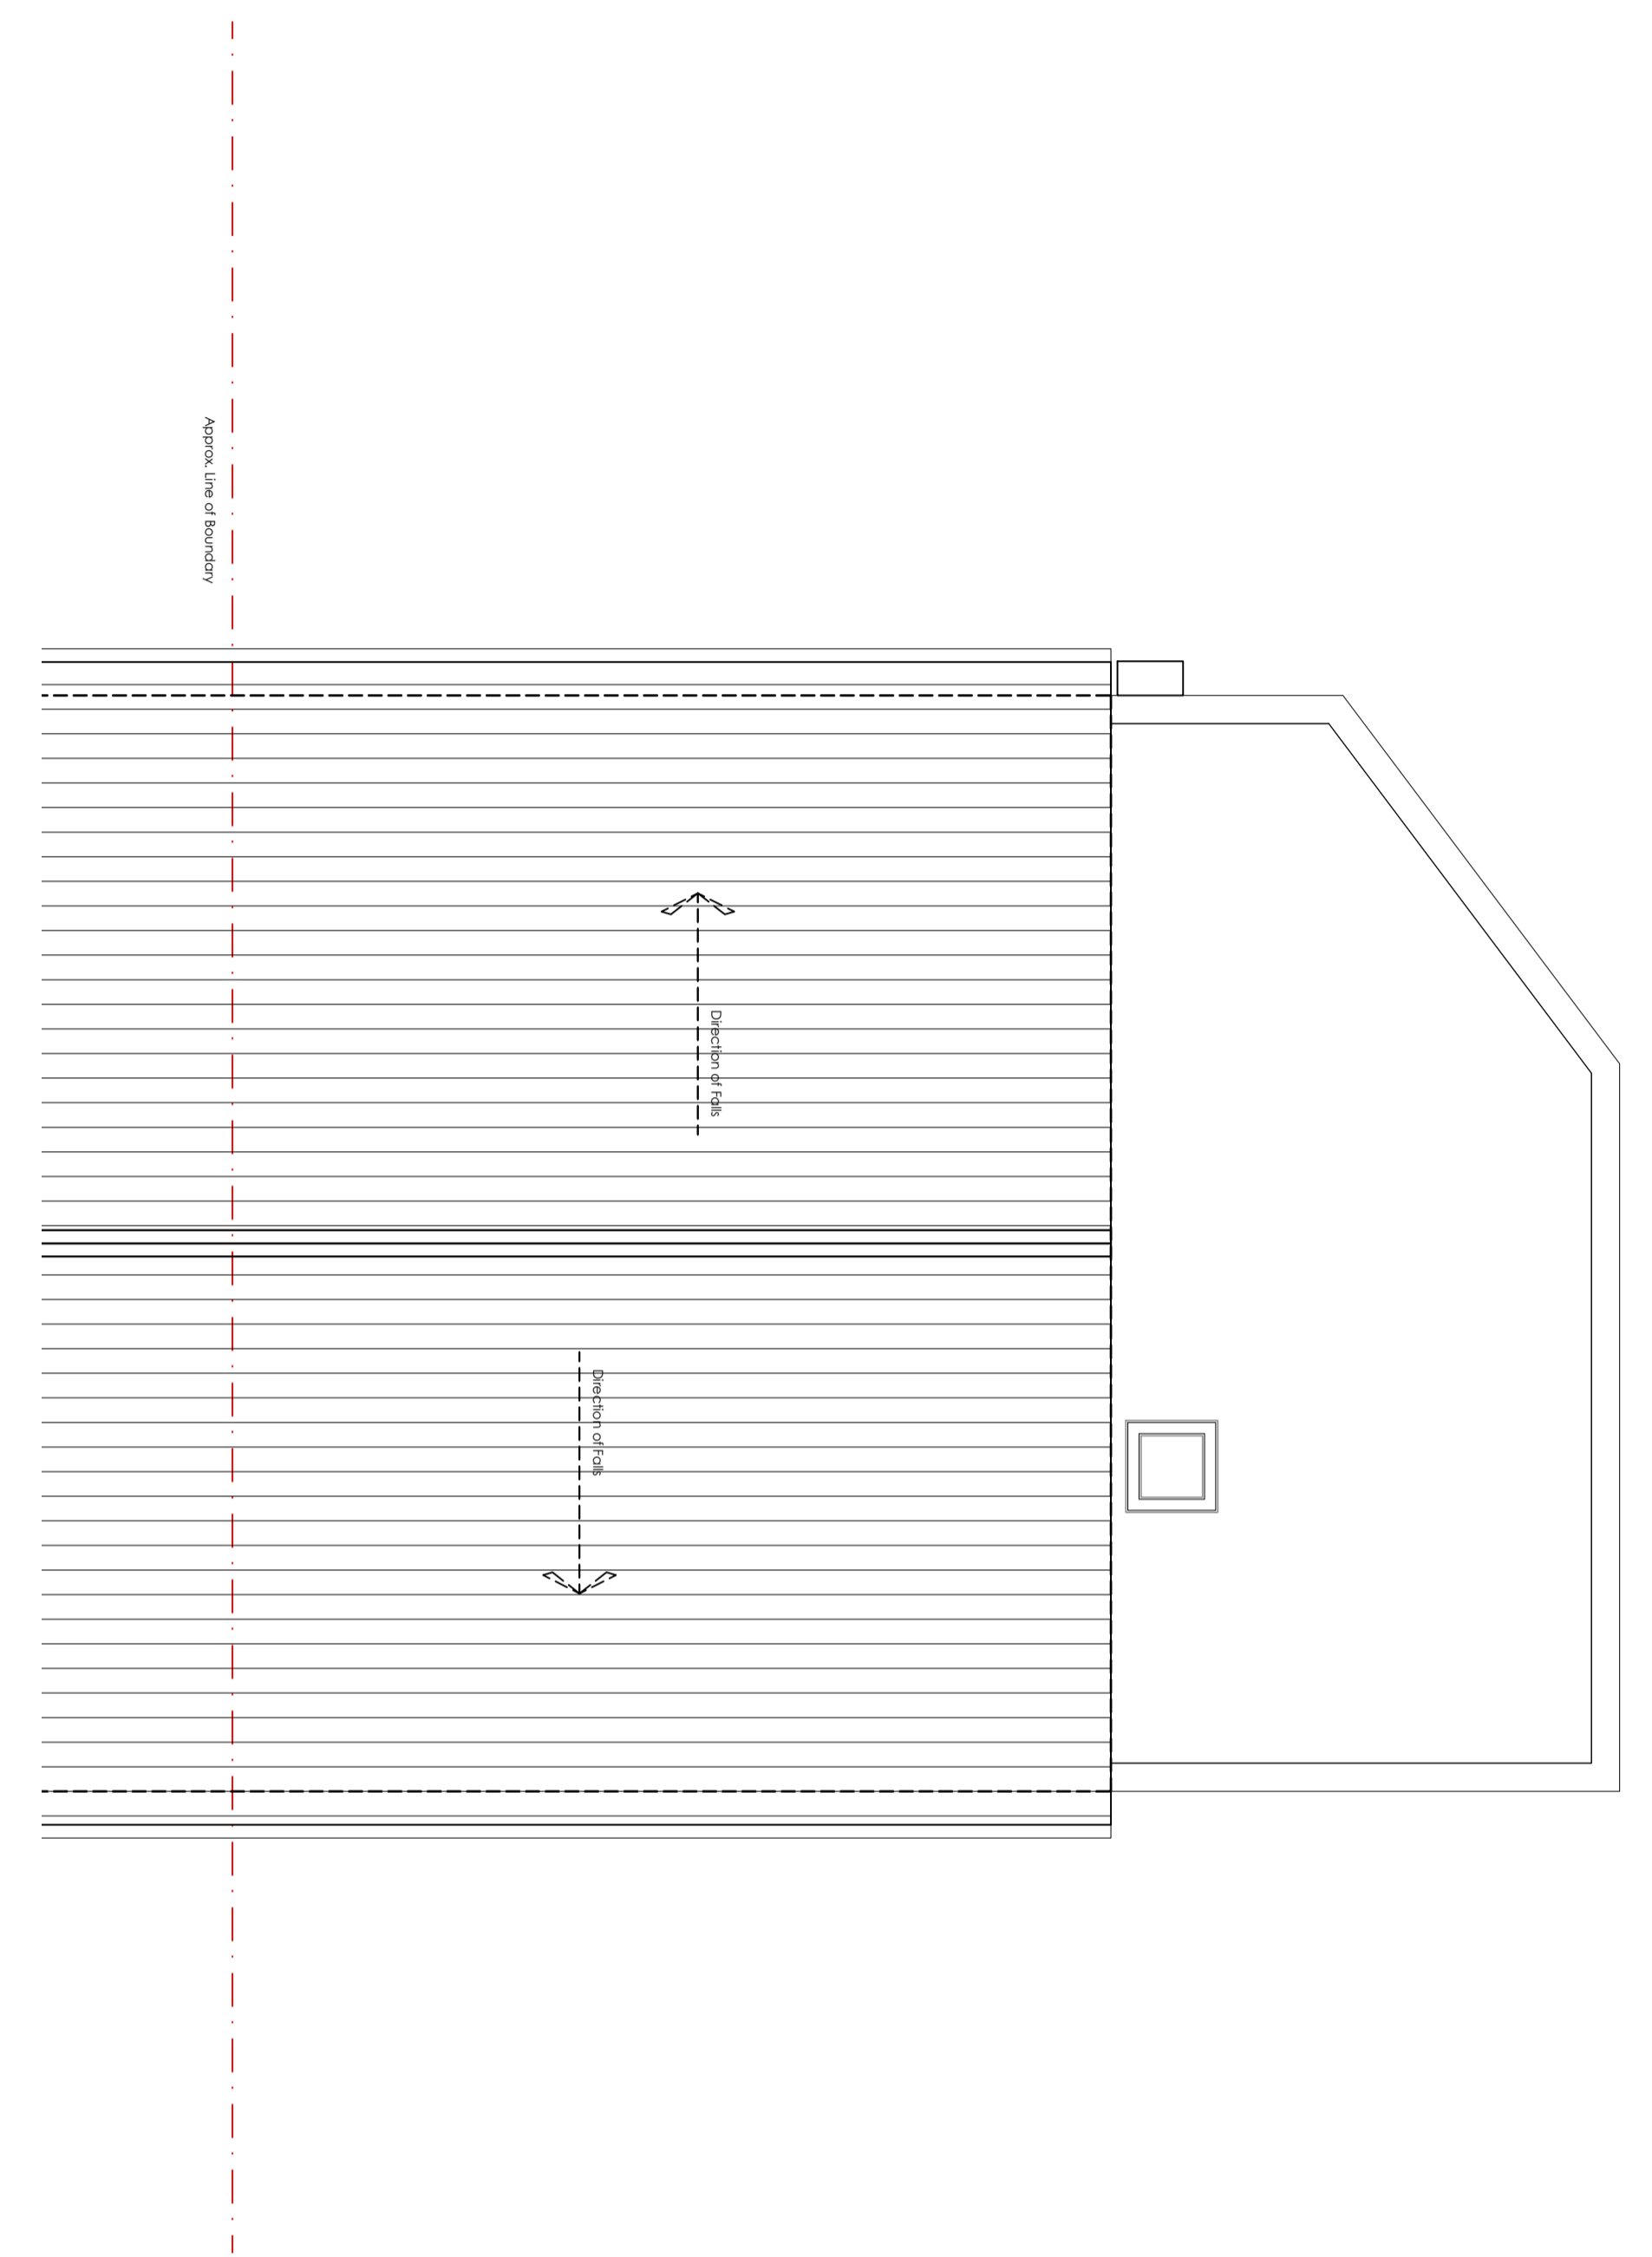

Existing Roof Plan

Note . All Dimensions indicated are in mm.

rev. date details drawn by checked by
 -- 19.11.2019 first issue MLR DA

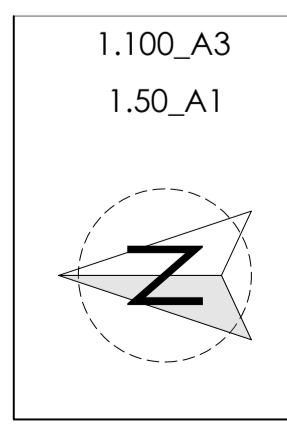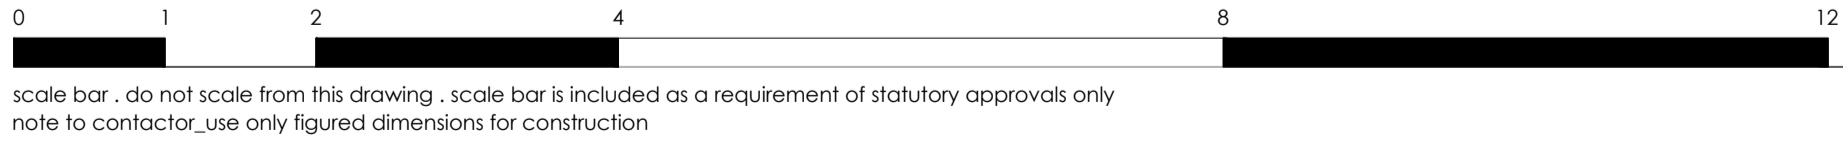

D I S T R I C T

Blackwater Studio . Unit 4 . 17-19 Blackwater Street . East Dulwich . London . SE22 8RS
 +44 (0)7525 179 525
 studio@districtarchitects.co.uk
 www.districtarchitects.co.uk
 this drawing is copyright .

Planning	Application 4 . Existing Floor Plans	
project	50 Lady Margaret Road	
client	Kentish Town . London . NW5 2NP	
	Mr. and Mrs. Haugen	
job no . 033.	(3) stage	.0 type / place .103 series / number
		-- revision