NOTES

 This drawing is for engineering services only and is to be read in conjunction with all relevant architectural, structural, MTT drawings and the

- Contract specification. 2. THIS IS NOT AN INSTALLATION DRAWING. 3. All services routes and equipment locations are
- indicative, actual location and configuration to be determined by contractor following completion of contractor design and coordination.


4. This drawing will only be issued in PDF format.


Legend

Item/plant to be stripped out


Existing item/plant

| Copyright by mTT. No copy(ies) of this drawing, however produced and/or transmitted, may be made or undertaken without the express permission of mTT. This drawing should not be scaled. All dimensions to be checked on site and any discrepancies to be notified to mTT. | | | | | | |
|---|-----|------------|---------------|-------|---------|--|
| Based on architectural drawing/s: | T2 | 26.11.2019 | Stage 4 Issue | IL | TW | |
| GA 3482.01 00 | TI | 21.11.2019 | Stage 4 Issue | IL | TW | |
| | Rev | Date | Description | Drawn | Checked | |

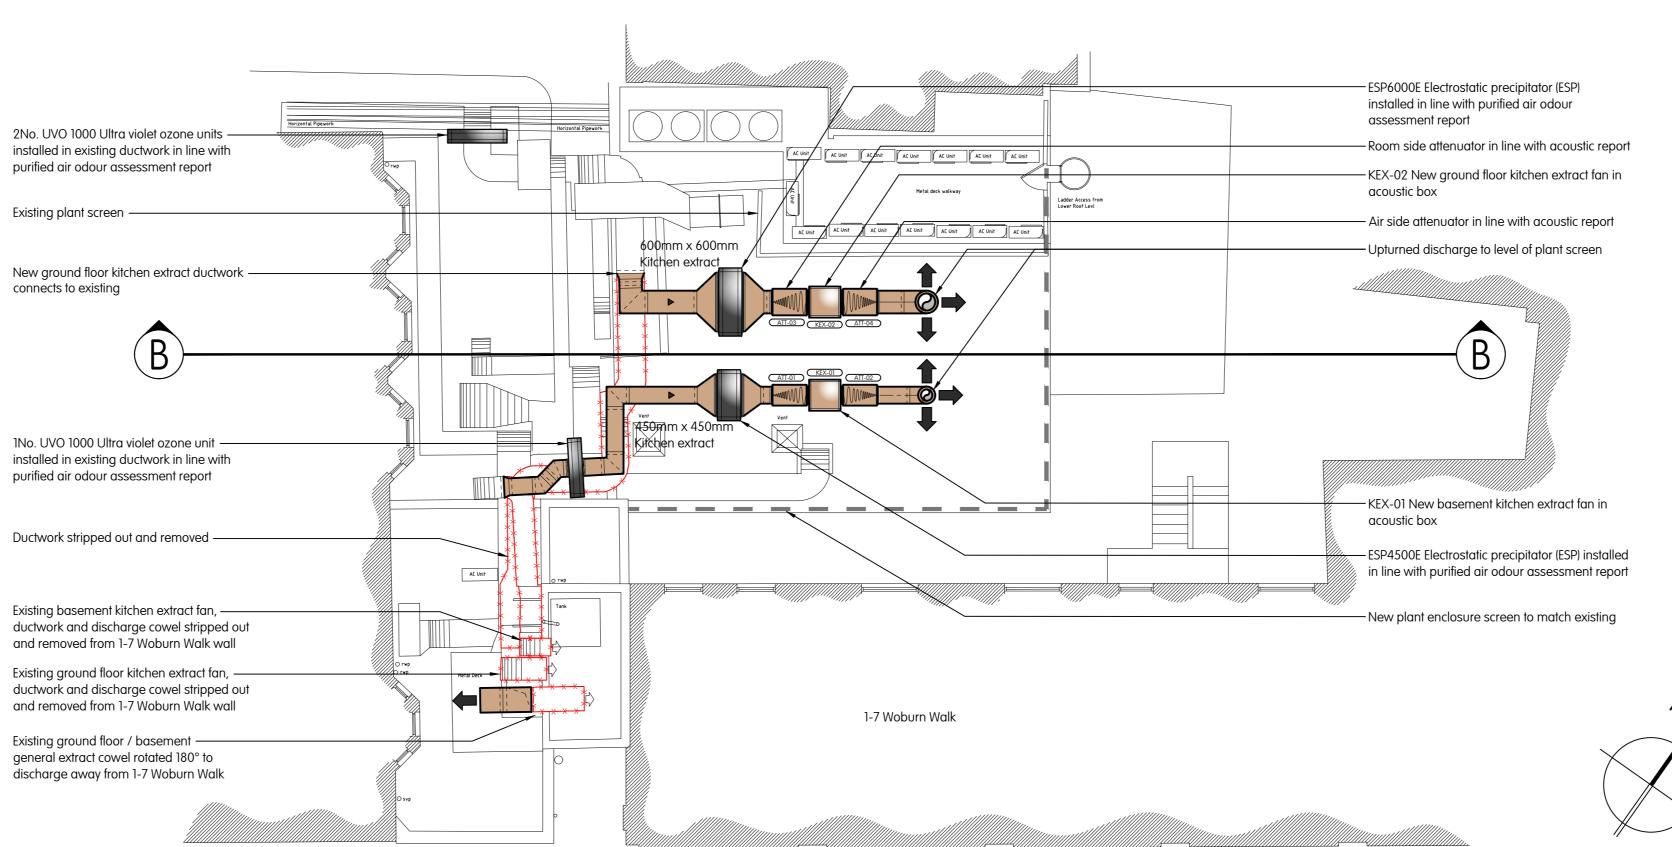

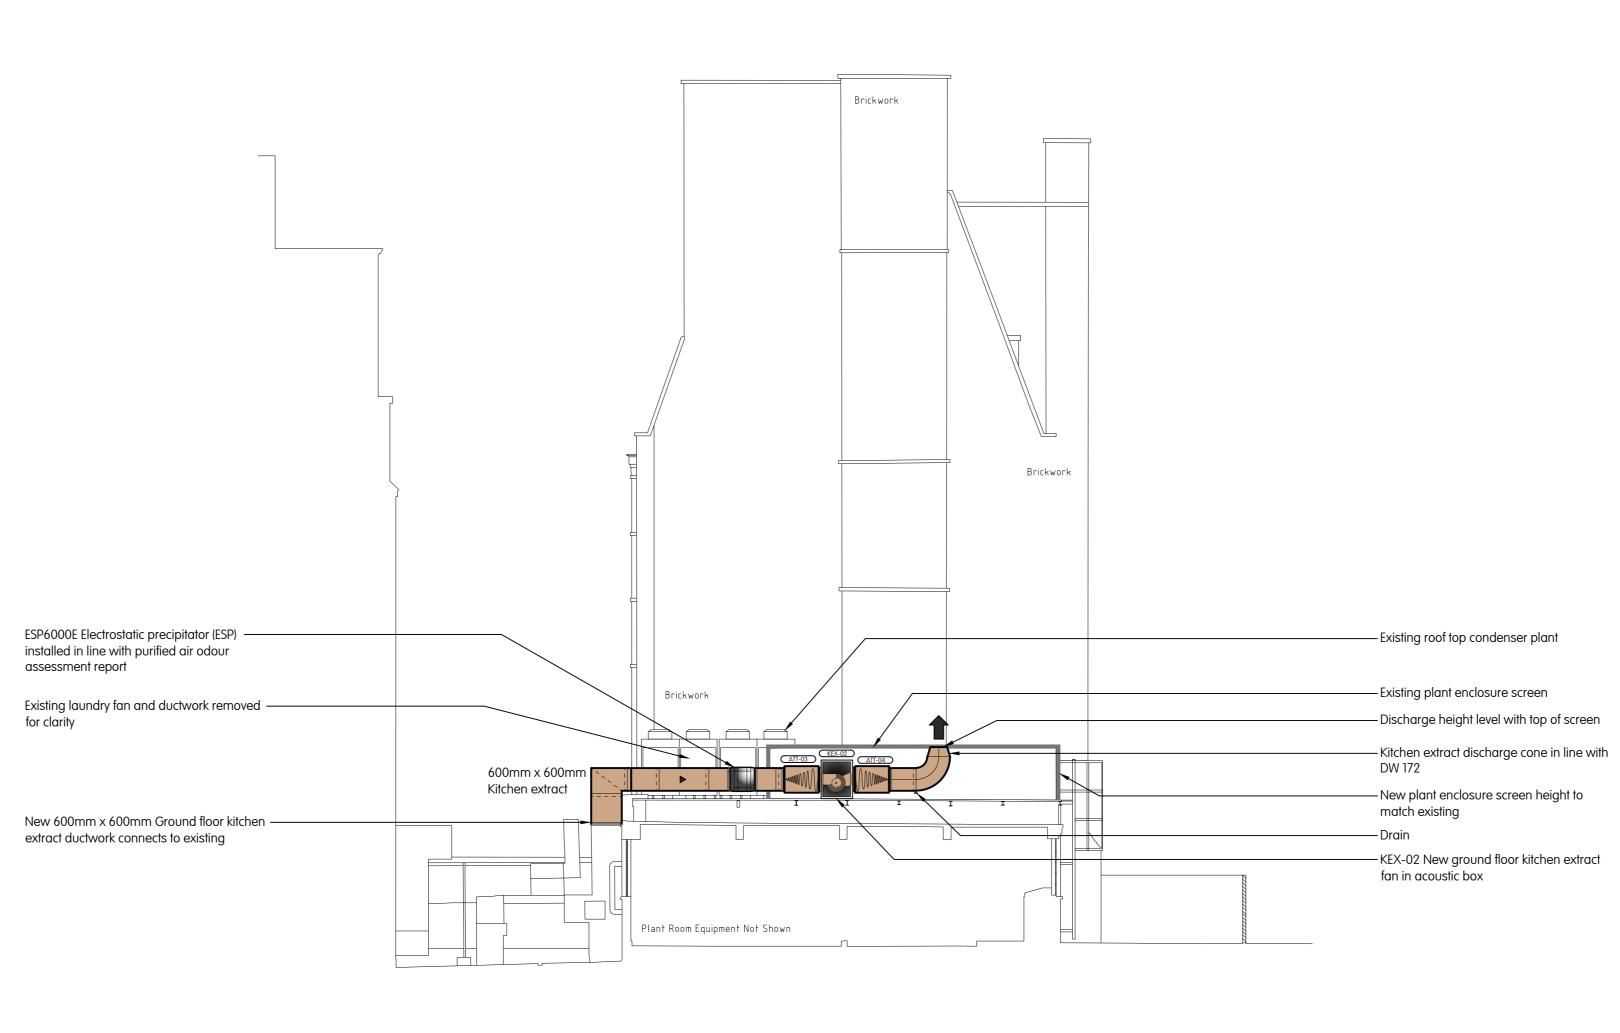

2.0

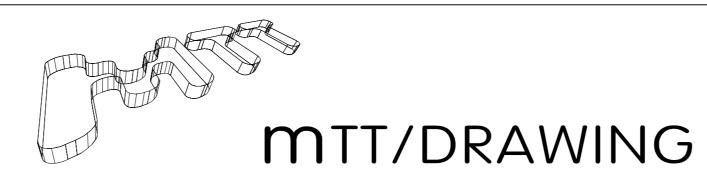

 Roof plan (scale 1:100)

 0
 2.0
 4.0
 6.0
 8.0
 10.0m

Section B-B (scale 1:100) 4.0 6.0 8.0 10.0m



| A | 9 KINGSWAY LONDON WC2B 6XF | |
|---|----------------------------------|--|
| Т | +44 (0)20 7836 1133 | |
| F | +44 (0)20 7836 1153 | |
| E | info@mtt-limited.com | |

View on proposed plant location

PM P Gibson Cad V Popovic Date November 2019 Scale 1:100@A0

Ambassador Hotel MEP Services Proposed Layout

Drg No. 7194-MEP501

Revision T2

