




57 DARTMOUTH PARK RD

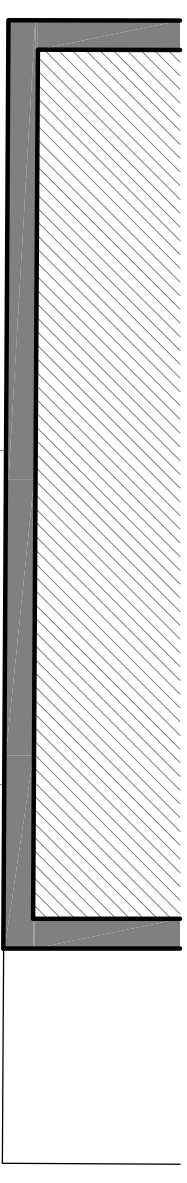



57 DARTMOUTH PARK RD

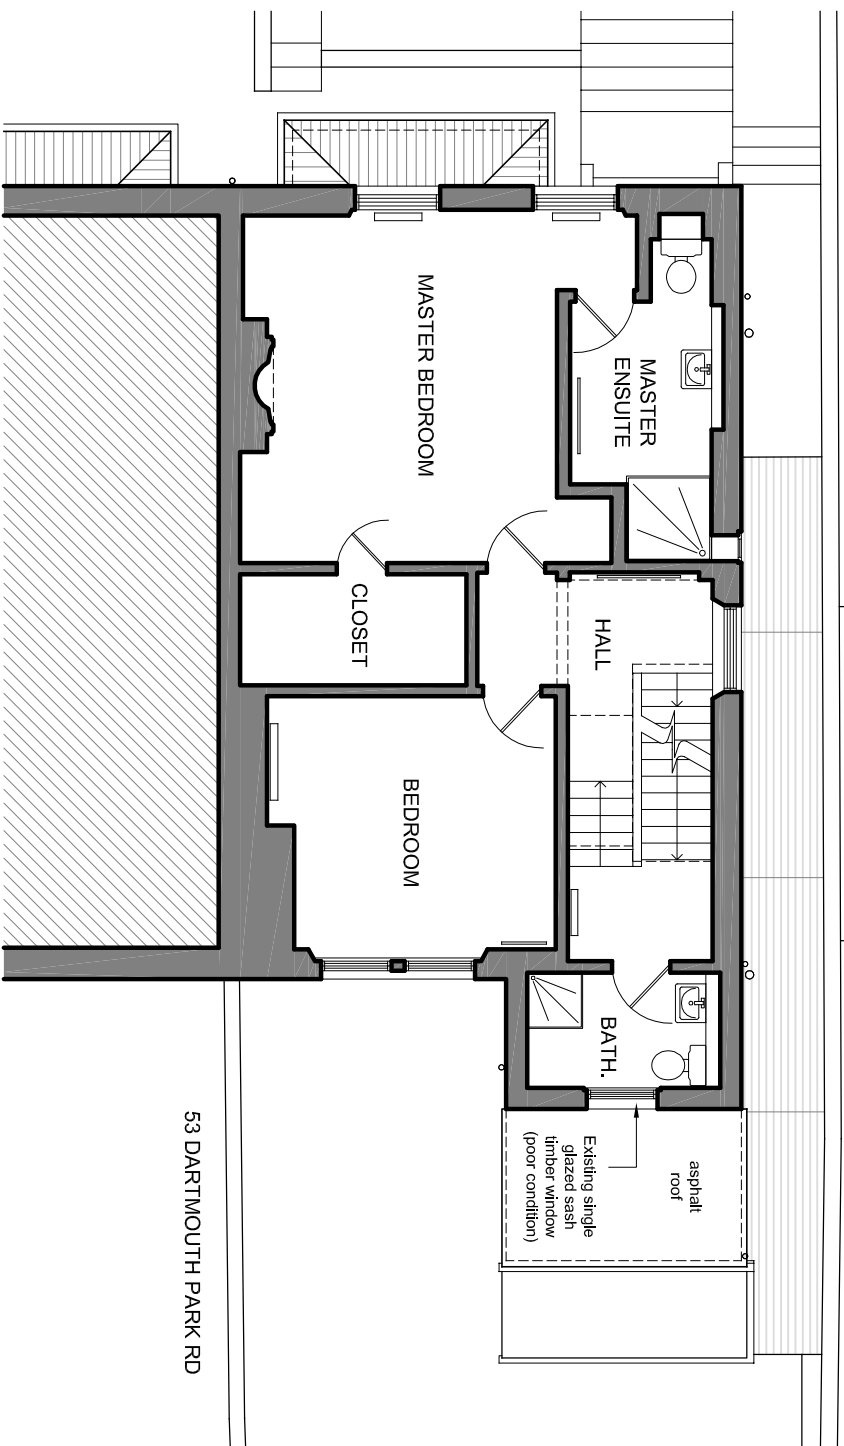

EXISTING - First Floor Plan
Scale 1:100@A3 EX-03

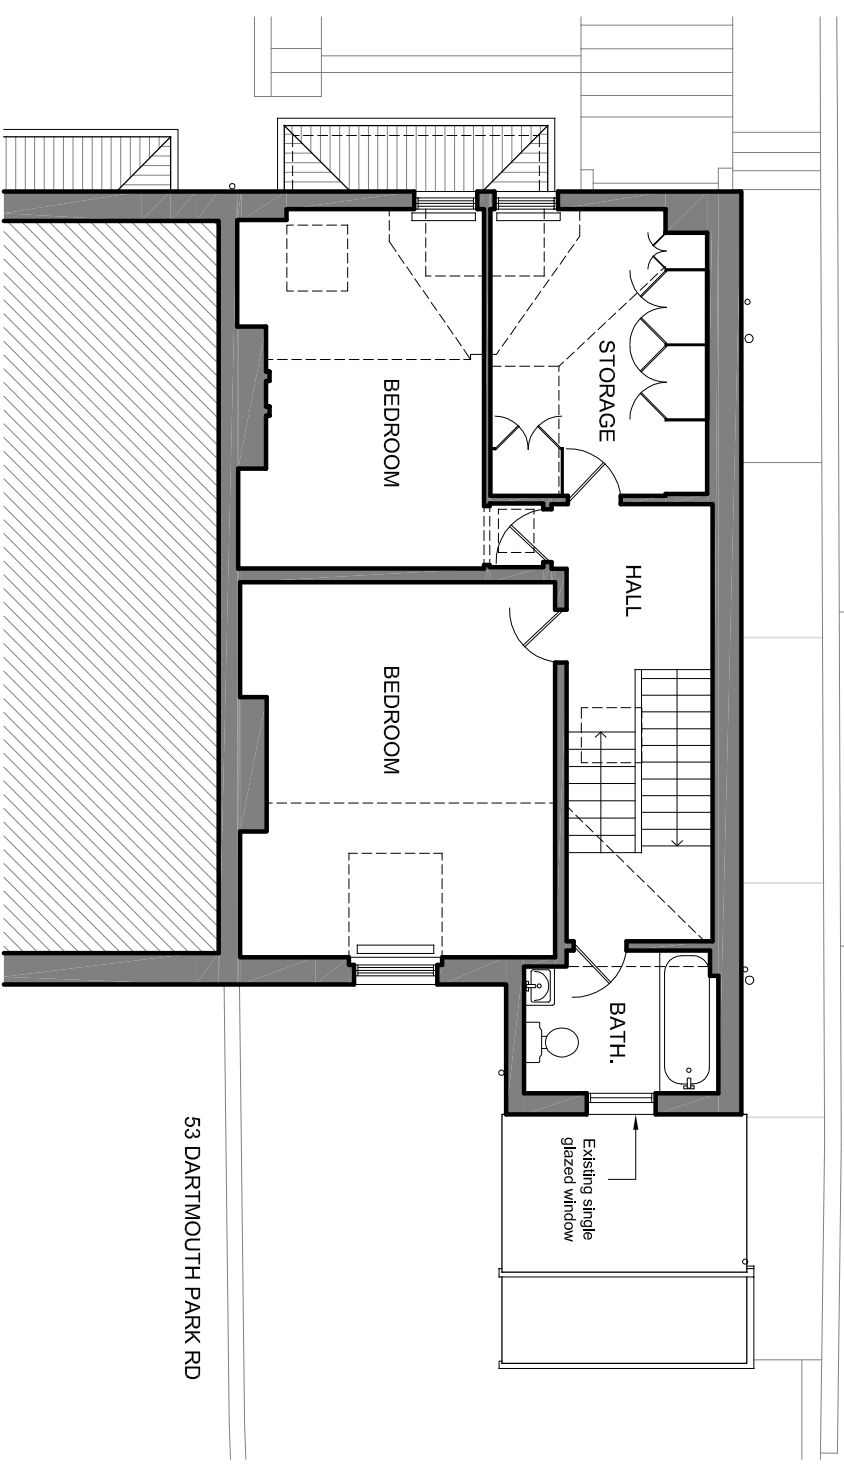

EXISTING - Second Floor Plan
Scale 1:100@A3 EX-03

  

architect

notes

revisions

date rev

project

drawing title

- All dimensions to be checked on site before fabrication
- Contractor to refer to engineers' drawings before proceeding with works
- All drawings and designs are covered by design right (Intellectual property), and may not be distributed, copied or issued without written consent of the architect
- All design concepts are the sole property of the architect and no adaptations, reproductions or copies may be made without written consent of the architect
- These drawings are subject to any variation required or recommended by any statutory authority, or for the better carrying out of the works
- Samples to be provided by contractor for the architect approval
- All finishes to architect's satisfaction
- All drawings to be approved by the architect before construction
- All works to be carried out in accordance with current Building Regulations

Planning

20.11.19 00

55 Dartmouth Park Road
London NW5 1SL

EXISTING
First and Second Floor Plans

CCASA
ARCHITECTS

1E Mentmore Terrace
London, E8 3DQ
info@ccasa.co.uk
www.ccasa.co.uk
@ccasaarchitects

client
Private Client

scale at A1
scale at A3
date

job no. 1939
drawing EX-03
rev. 00