




EXISTING - Front Elevation

Scale 1:100@A3 EX-04

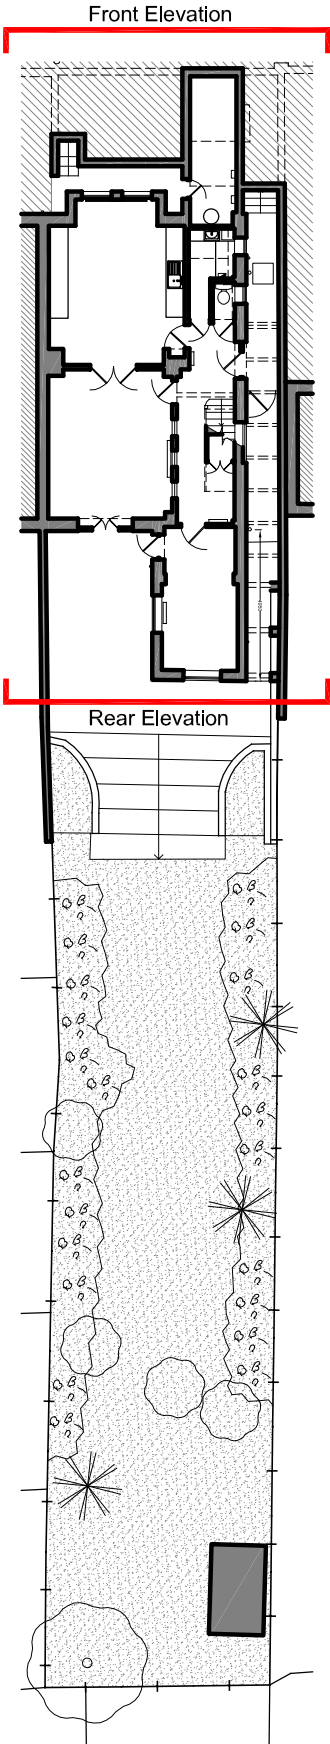


EXISTING - Rear Elevation

Scale 1:100@A3 EX-04

EXISTING - KEY Plan

Scale NTS@A3 EX-04

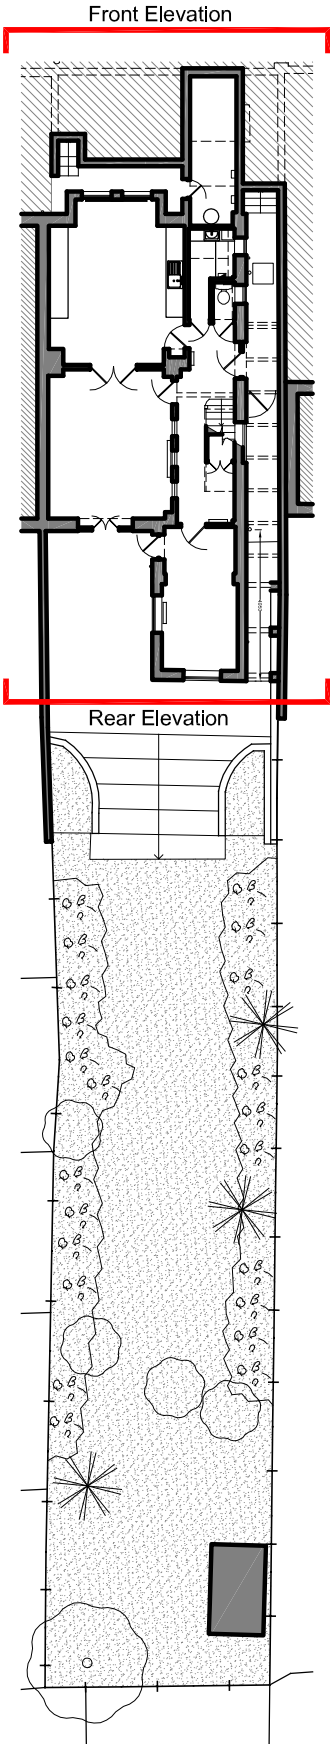

architect

notes

revisions

date rev

project

drawing title

Planning

Planning

20.11.19 00
05.12.19 01

55 Dartmouth Park Road
London NW5 1SL

EXISTING
Front and Rear Elevations

CCASA
ARCHITECTS

1E Mentmore Terrace
London, E8 3DQ
Info@ccasa.co.uk
www.ccasa.co.uk
@ccasaarchitects



scale at A1

scale at A3

date

client

Private Client

job no.

1939

drawing

EX-04

rev.

01