

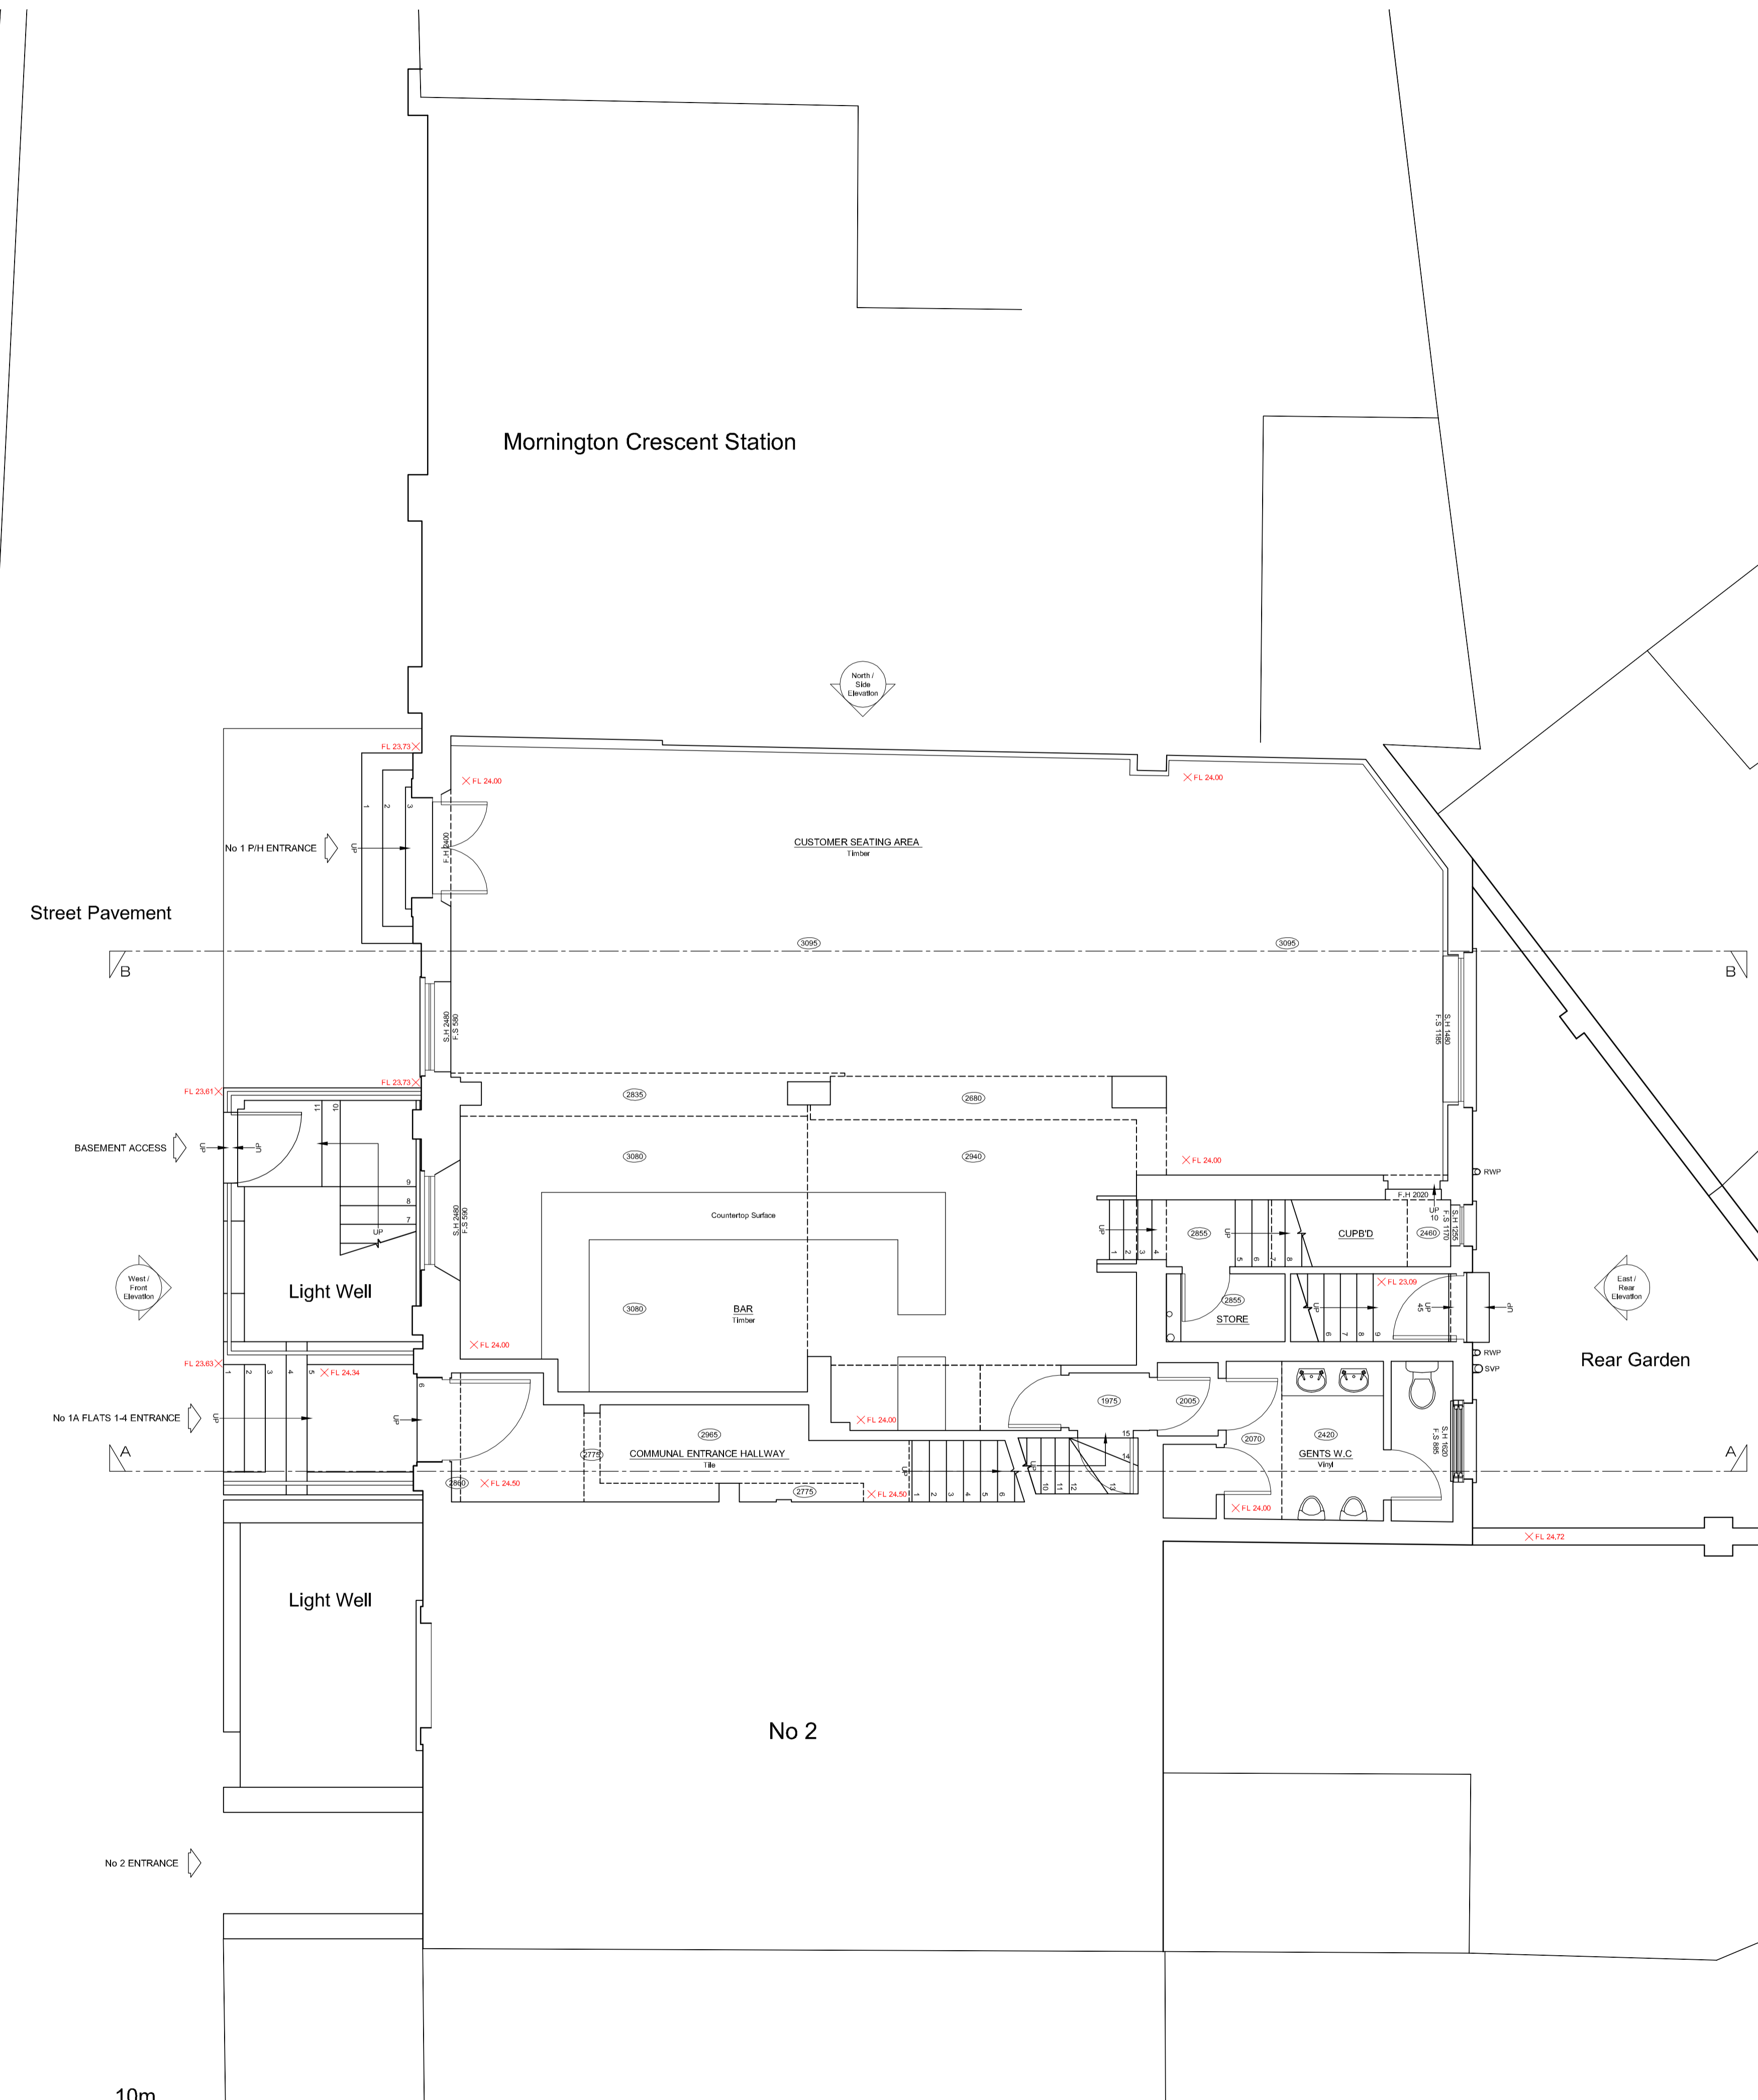


Hurdwick Place

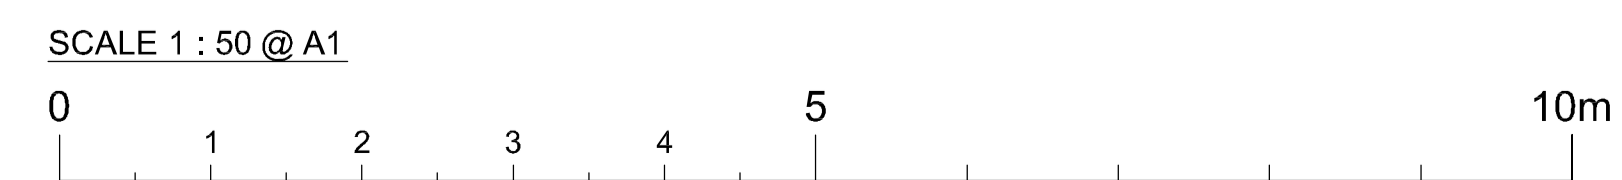

EXISTING GROUND FLOOR PLAN

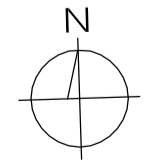

 JENLEA DESIGN DEVELOPMENTS LTD Tel : 07961 196295 e-mail jdd@jenlea.net	
CLIENT:	PROJECT: 1 HURDWICK PLACE, KINGS CROSS, LONDON NW1 2JE
DESCRIPTION: EXISTING GROUND FLOOR PLAN	
SCALE: 1 : 50 @ A1	DATE: FEB 2017
REF/DWG NO: JDD/HPL-03	REVISION NO: REVISION DATE:
DRAWN BY: JDD	