


MORNINGTON CRESCENT STATION



Mornington Crescent Station

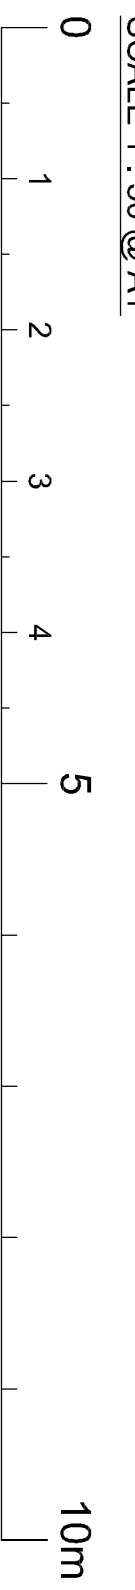

EXISTING WEST / FRONT ELEVATION

No 1

No 2

No 3

<p><b>JENLEA</b> DESIGN DEVELOPMENTS LTD Tel: 07961 186295 email: jld@jenlea.net</p>		<p>PROJECT: HARBORCROFT PLACE, LONDON NW1 2JE</p>	
CLIENT:	...	DATE:	FEB 2017
DESCRIPTION:	EXISTING WEST / FRONT ELEVATION	REVISIONS:	...
SCALE:	1 : 50 @ A1	DRAWN BY:	JDD
REF: JENLEA-07		REVISIONS:	...