


1 PROPOSED GROUND FLOOR PLAN - 2 UNITS
 Scale : 1 : 50

- NOTES
1. THIS DRAWING IS TO BE USED FOR INFORMATION ONLY AND DOES NOT REPRESENT A CONTRACT. THE CONTRACTOR SHALL BE RESPONSIBLE FOR OBTAINING ALL NECESSARY PERMITS AND APPROVALS.
 2. THE DRAWING IS TO BE USED FOR INFORMATION ONLY AND DOES NOT REPRESENT A CONTRACT. THE CONTRACTOR SHALL BE RESPONSIBLE FOR OBTAINING ALL NECESSARY PERMITS AND APPROVALS.
 6. ALL DIMENSIONS AND SPECIFICATIONS FOR THE PROJECT TO BE USED IN CONSTRUCTION WITH THE CONTRACTOR'S RESPONSIBILITY AND LIABILITY FOR ANY DISCREPANCIES.
Rev	Date	Description	Rev	Date	Description
001			CS	SSB	Issue
002	06/17/2019	Amendments on layout	CS	SSB	Issue

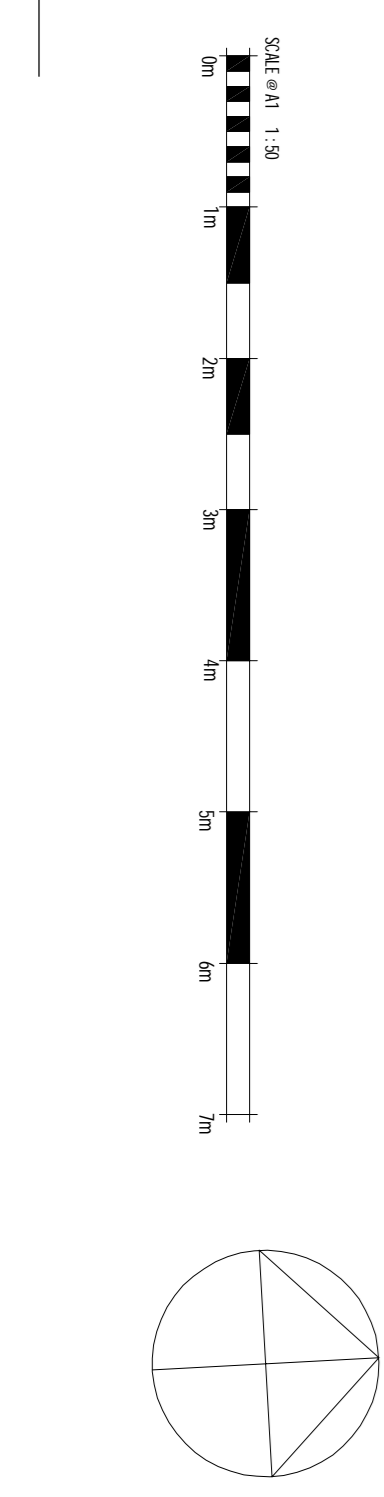

PROJECT NAME: 1 HARBORWICK PLACE, LONDON, NW1 2E
 DRAWING TITLE: PROPOSED GROUND FLOOR - 2 UNITS
 SCALE: 1:50
 STATUS: PLANNING

PROJECT NO.: G44-00452-103-ML-20-00-
 DATE: 06/17/2019
 DRAWING NO.: PO-
 CHECK BY: CS
 CHECKED BY: SSB