


Key:

No. 72A,
under same ownership but does
not form part of this application

Demolition

①

Air conditioning louvre
removed

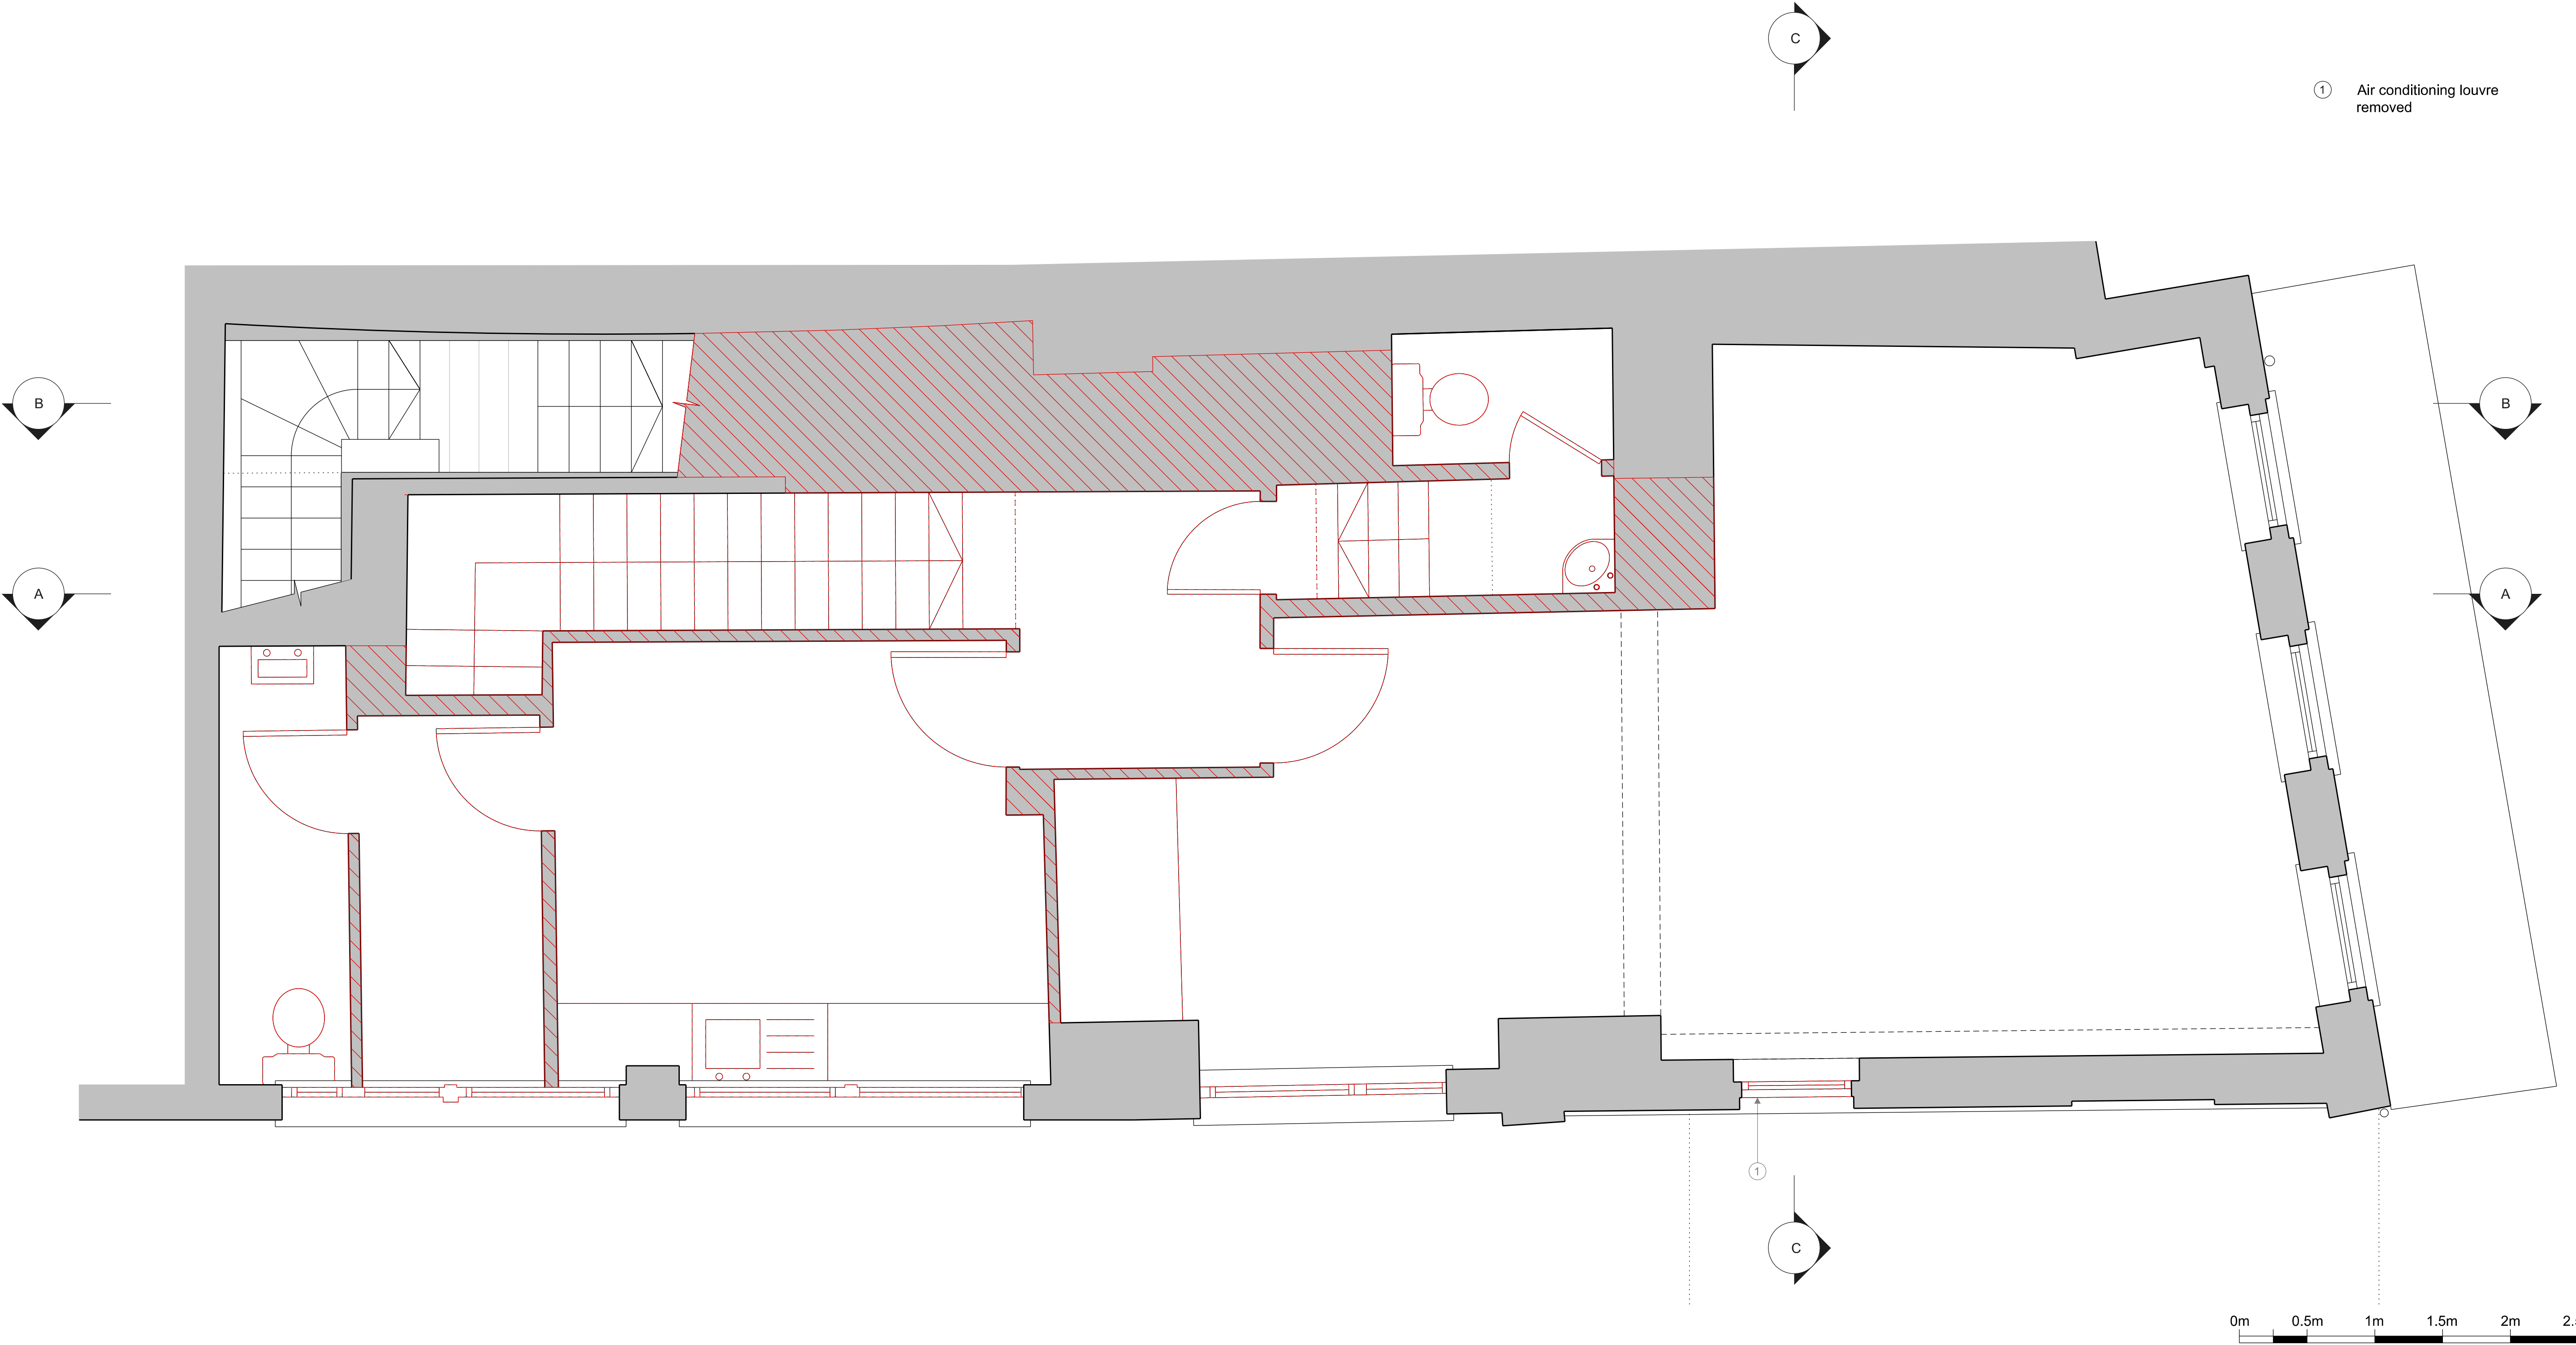

PATALAB

15 Garrett Street
London EC1Y 0TY


p: +44 (0)20 7253 2036
w: www.patalab.com
e: info@patalab.com

Notes

DO NOT SCALE (except for planning use).
Use figured dimensions only for construction. ALL contractors are requested to check all dimensions on site before proceeding.
All discrepancies to be notified in writing to PATALAB.
Dimensions are in millimeters unless stated otherwise.
All levels are in meters above AOD unless stated otherwise.
No areas indicated, or areas calculated from this drawing should be used for valuation purposes or as the basis for development contracts.
Copyright by PATALAB. All rights reserved including the right of reproduction in whole or part, in any form or media.

Client
Albert Hay

Project
72 Hampstead High Street
London
NW3 1QP

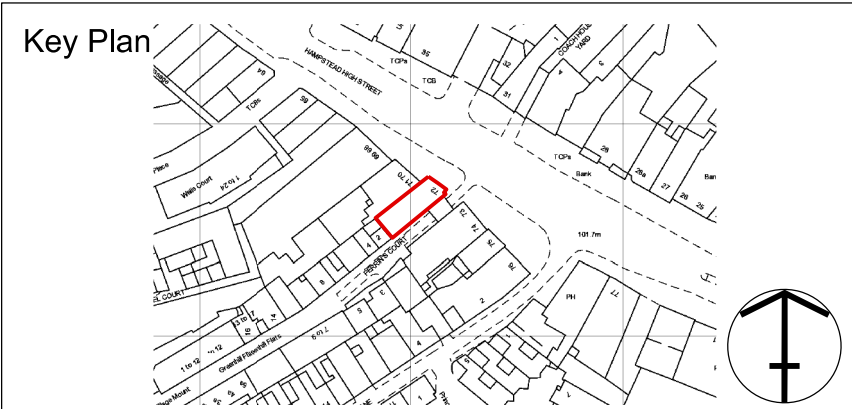

STATUS PLANNING NOT FOR CONSTRUCTION			
01	16.12.2019	Issued for planning	
00	11.10.2019	Issued for planning	
Rev	Date	Reason for Issue	

PATALAB

Project
72 Hampstead High Street

Drawing Title
First Floor Plan Demolition

Scale
1:25 / 1:50

Paper Size
A1 / A3

Date
16.12.2019

Project No
1415

Drawing No
PA2011

Rev
01