


The contractor is responsible for checking dimensions, tolerances and references. Any discrepancy to be verified with the Architect before proceeding with the works. Where an item is covered by drawings to different scales the larger scale drawing is to be worked to.

Do not scale drawing. Figured dimensions to be worked to in all cases.

CDM REGULATIONS 2015. All current drawings and specifications for the project must be read in conjunction with the Designer's Hazard and Environment Assessment Record


All intellectual property rights reserved.

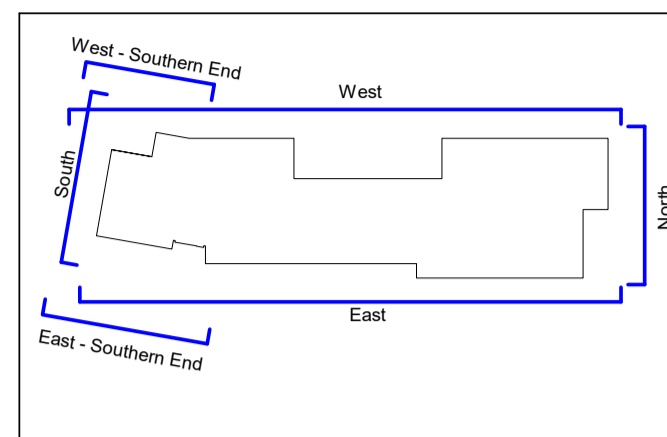

Key Plan Elevation
1 : 1000



East Elevation (Southern End)
1 : 100

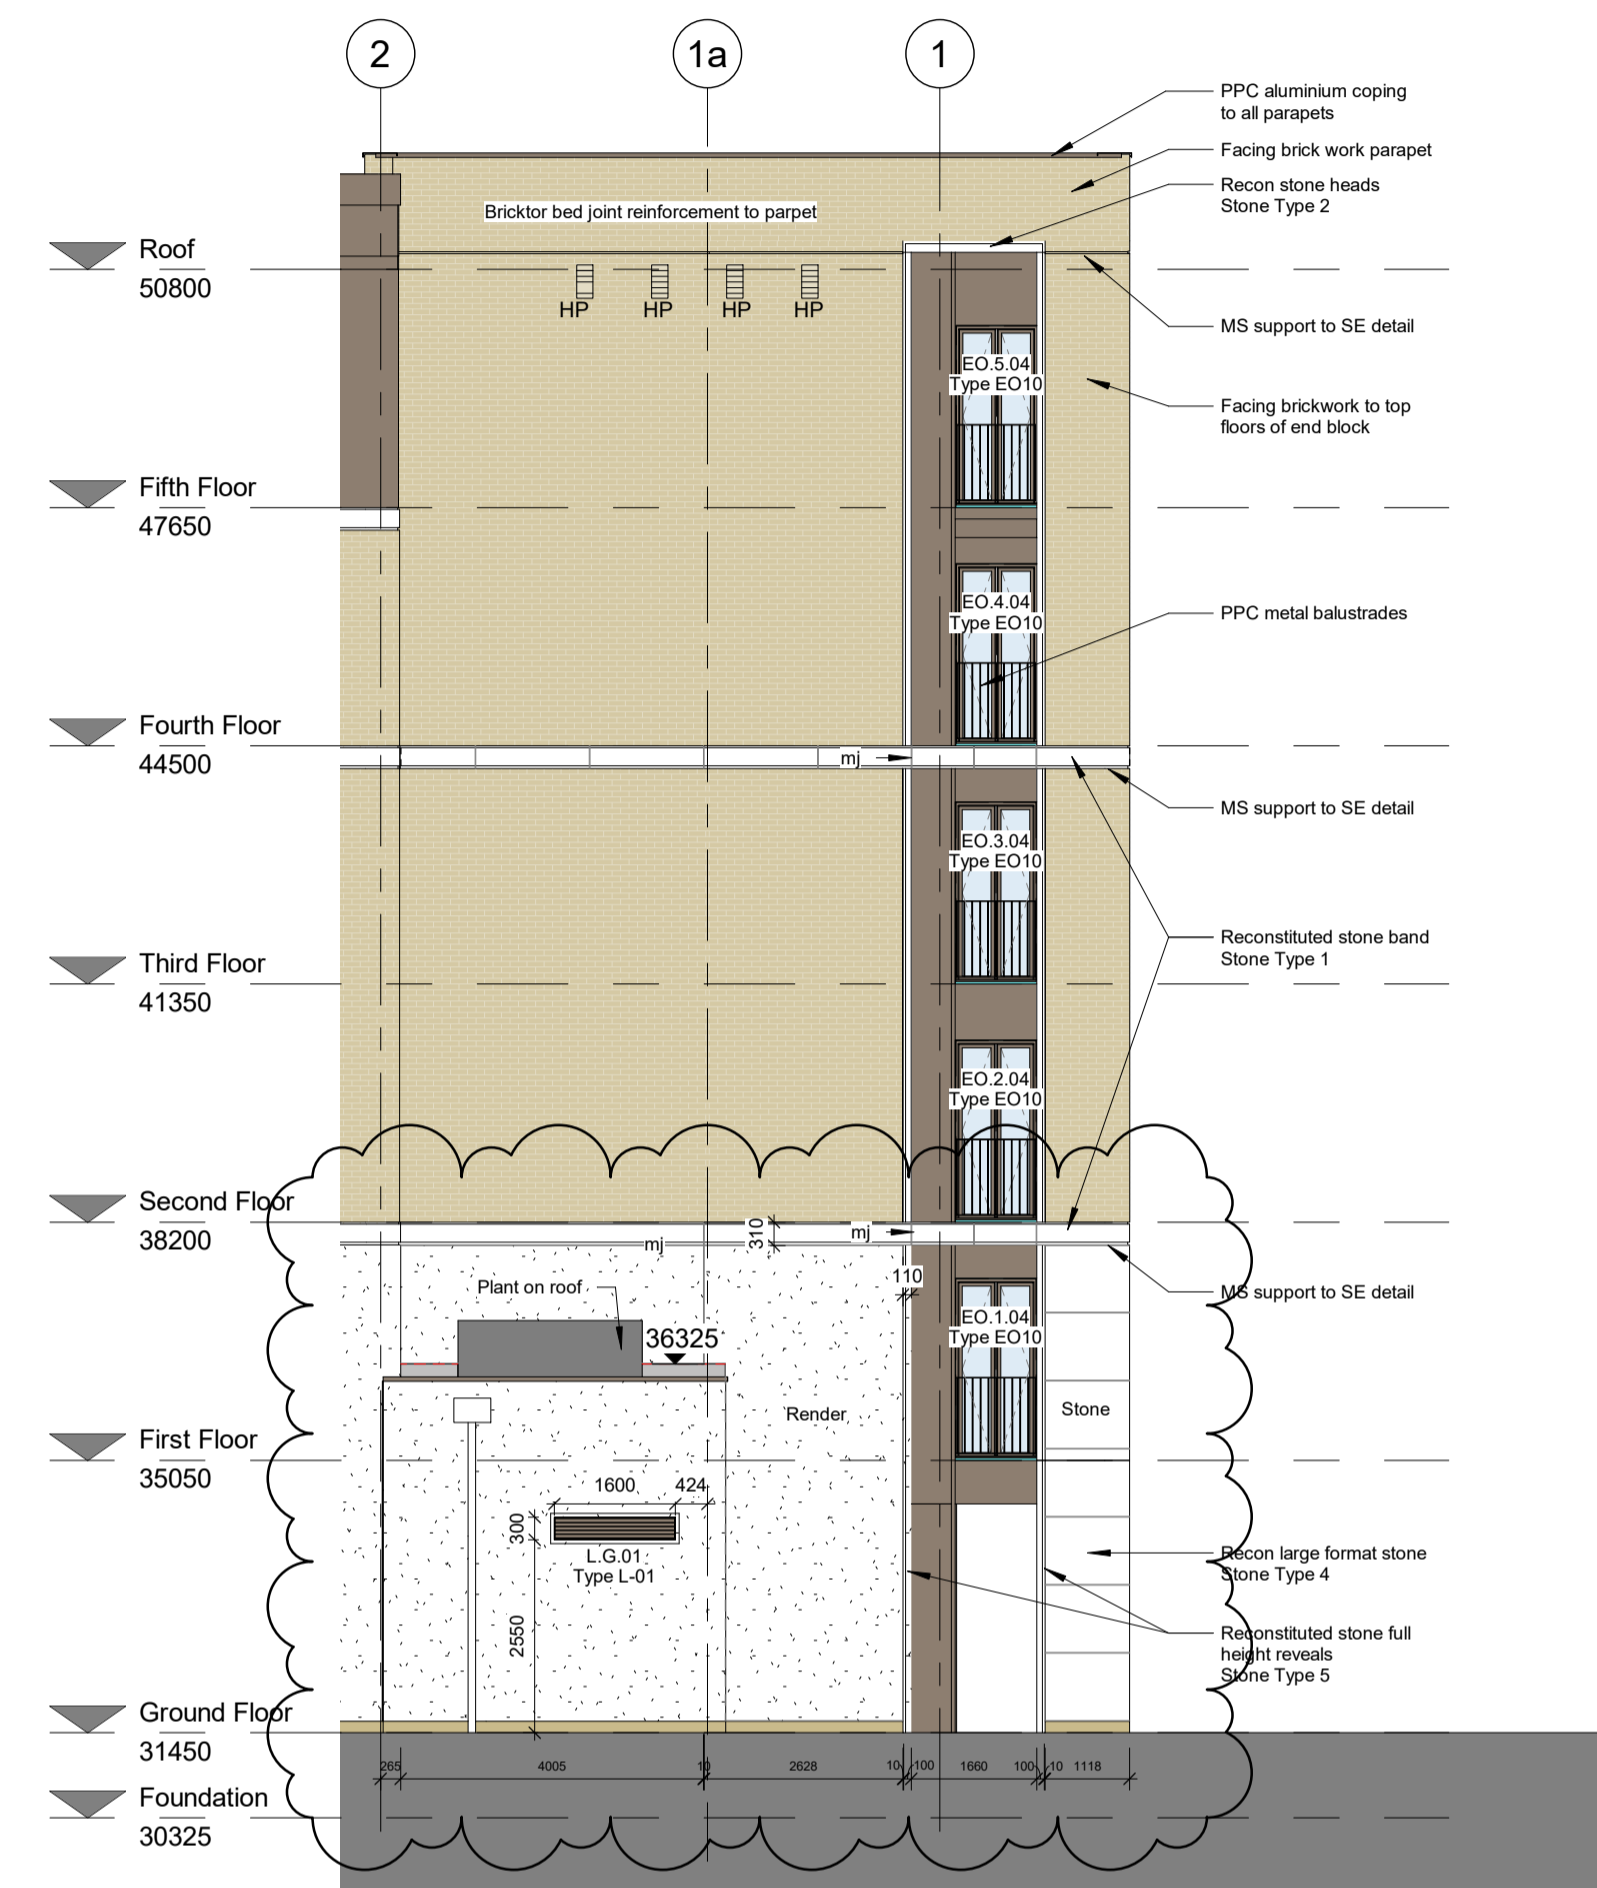

West Elevation (Southern End)
1 : 100

| Rev | Date | Description | Dwn | Ckd |
|-----|----------|--|-----|-----|
| D | 29-10-19 | Revision as clouded render and stone clarified | PJ | JB |
| C | 24-05-19 | Louvers updated, notes added | KS | PJ |
| B | 24-04-19 | Non material Amendment for Planning | PJ | JB |
| A | 15-04-19 | Roof screens removed and updated to contractors comments, Revisions to stone - dims updated Recessed Joints clarified, Pvs indicated | KS | PJ |
| - | 18-01-19 | First Issue | PJ | JB |

Charlie Ratchford, Extra Care
Elevations Sheet 3

AA4796C-4039 REV D

Construction
Drawn Author Checked Date 11/21/18 Scale @ A1 As indicated

PRP prp-co.uk
Surrey
020 8339 3600