


1. Existing security cage removed
2. Existing lantern rooflight replaced with new flush fixed rooflight
3. New pair of white painted timber frame glass doors
4. New black painted metal balustrading with flat bar handrail
5. New composite timber decking on pedestals
6. Existing redundant AC condenser units removed / relocated
7. Extract duct with cowl

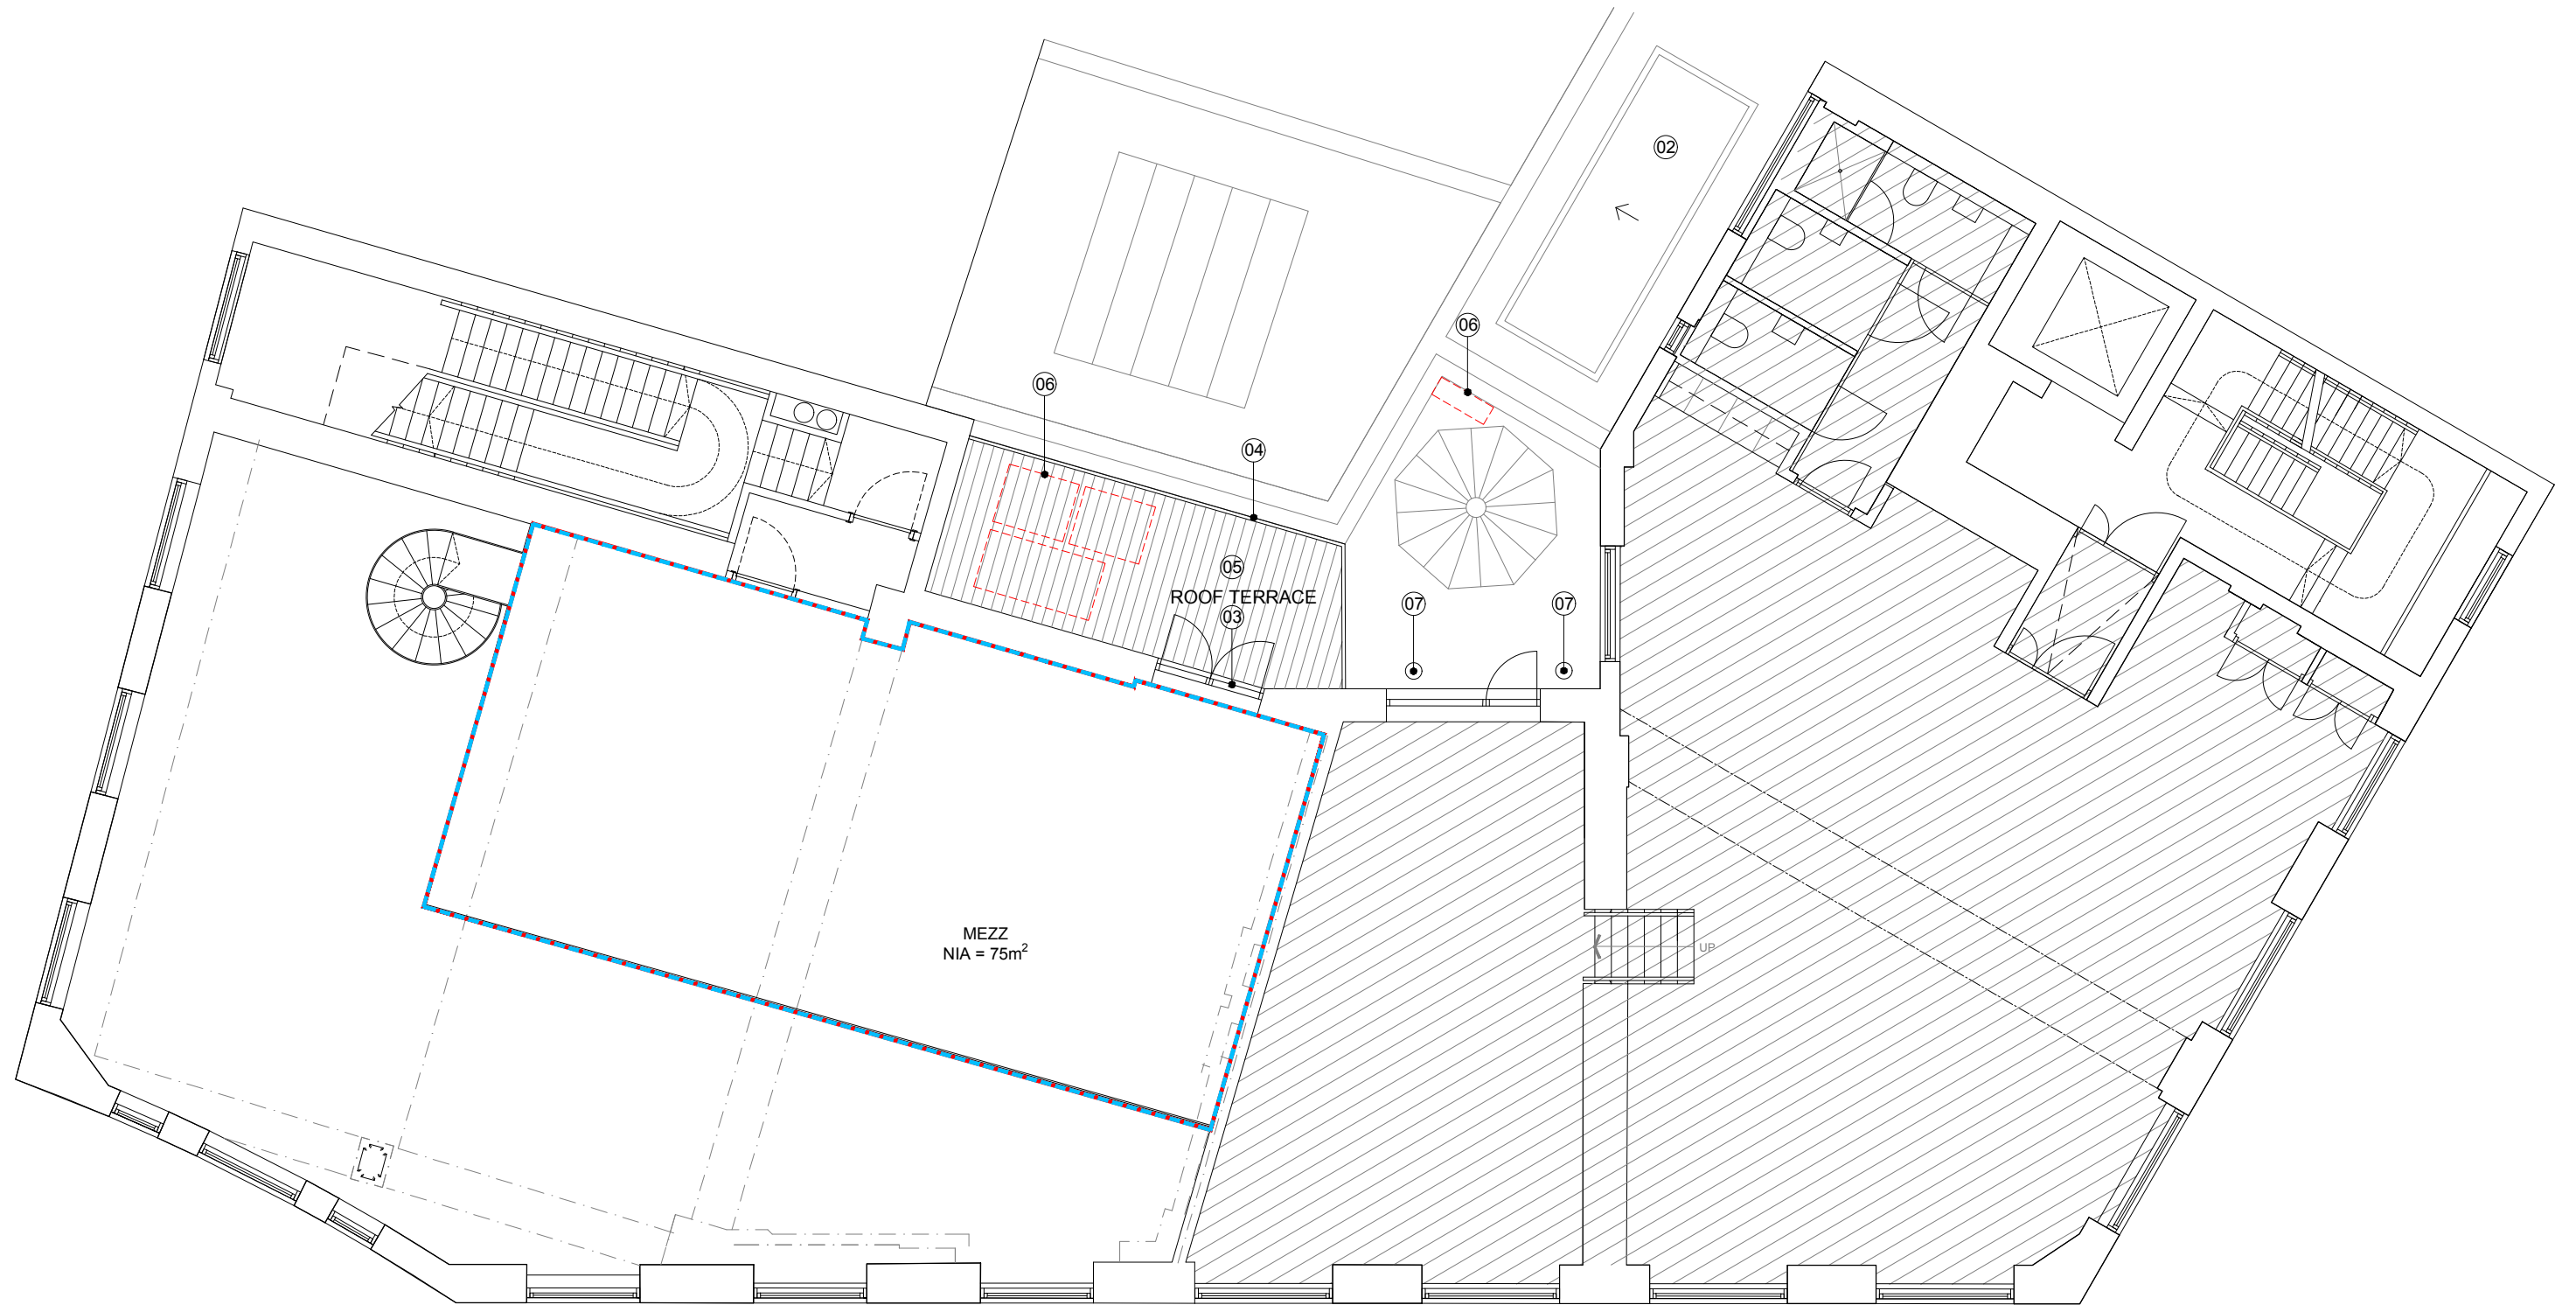

| date | rev | revisions |
|----------|-----|---------------------------------------|
| 25.10.19 | A | Roof terrace shown, rooflight amended |

SCALE 1:100



notes



DMFK Architects Ltd take no responsibility for dimensions obtained by scaling from this drawing. If no dimension is shown the recipient must ascertain the dimension specifically from the architect or by site measurement and may not rely on the drawing. Supply of the drawing in digital form is solely for convenience and no reliance may be placed on any data in digital form. All data must be checked against hard copy. This drawing is issued for design intent only and should not be used for construction unless stated.

copyright
This drawing is the property of dMFK Architects Ltd. No disclosure or copy of it may be made without the written permission of dMFK Architects Ltd.

dMFK

DE METZ FORBES KNIGHT ARCHITECTS

add: the old library 119 cholmley gardens london nw6 1aa t 020 7435 1144 f 020 7435 0884 mail info@dmfk.co.uk

project drawing title




1 ELY PLACE, LONDON, EC1N 6RY **PROPOSED MEZZANINE PLAN**

client scale at A1 scale at A3 drawn date

Sir Maurice Hatter 1.50 1:100 ET JUNE 19

T/A 1 Ely Estate project no. drawing no. revision

2151 A504 A

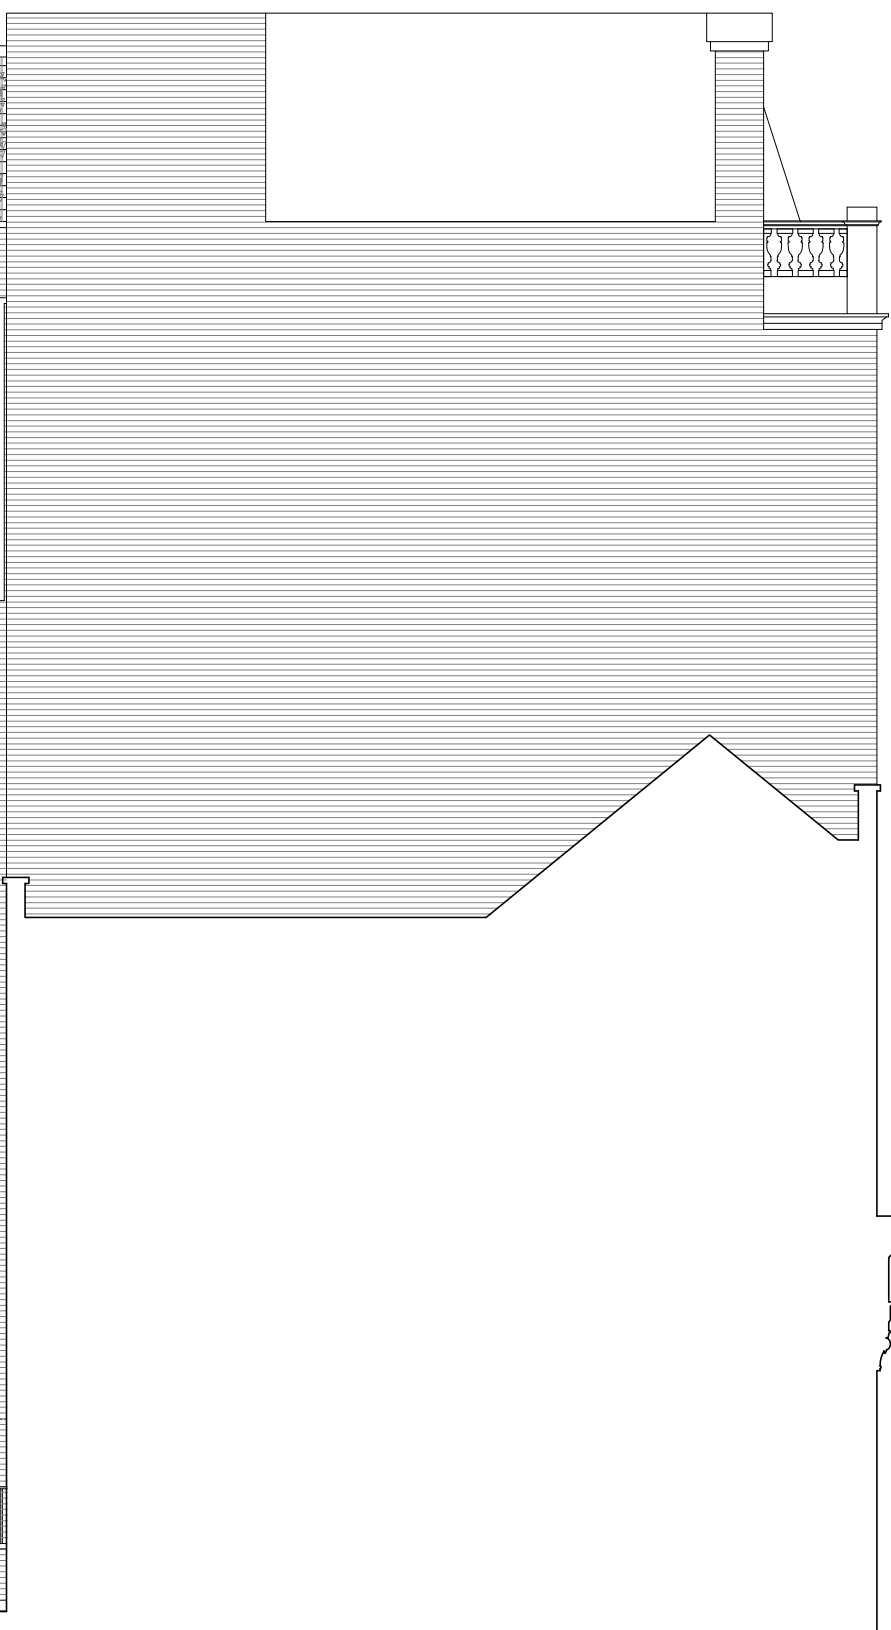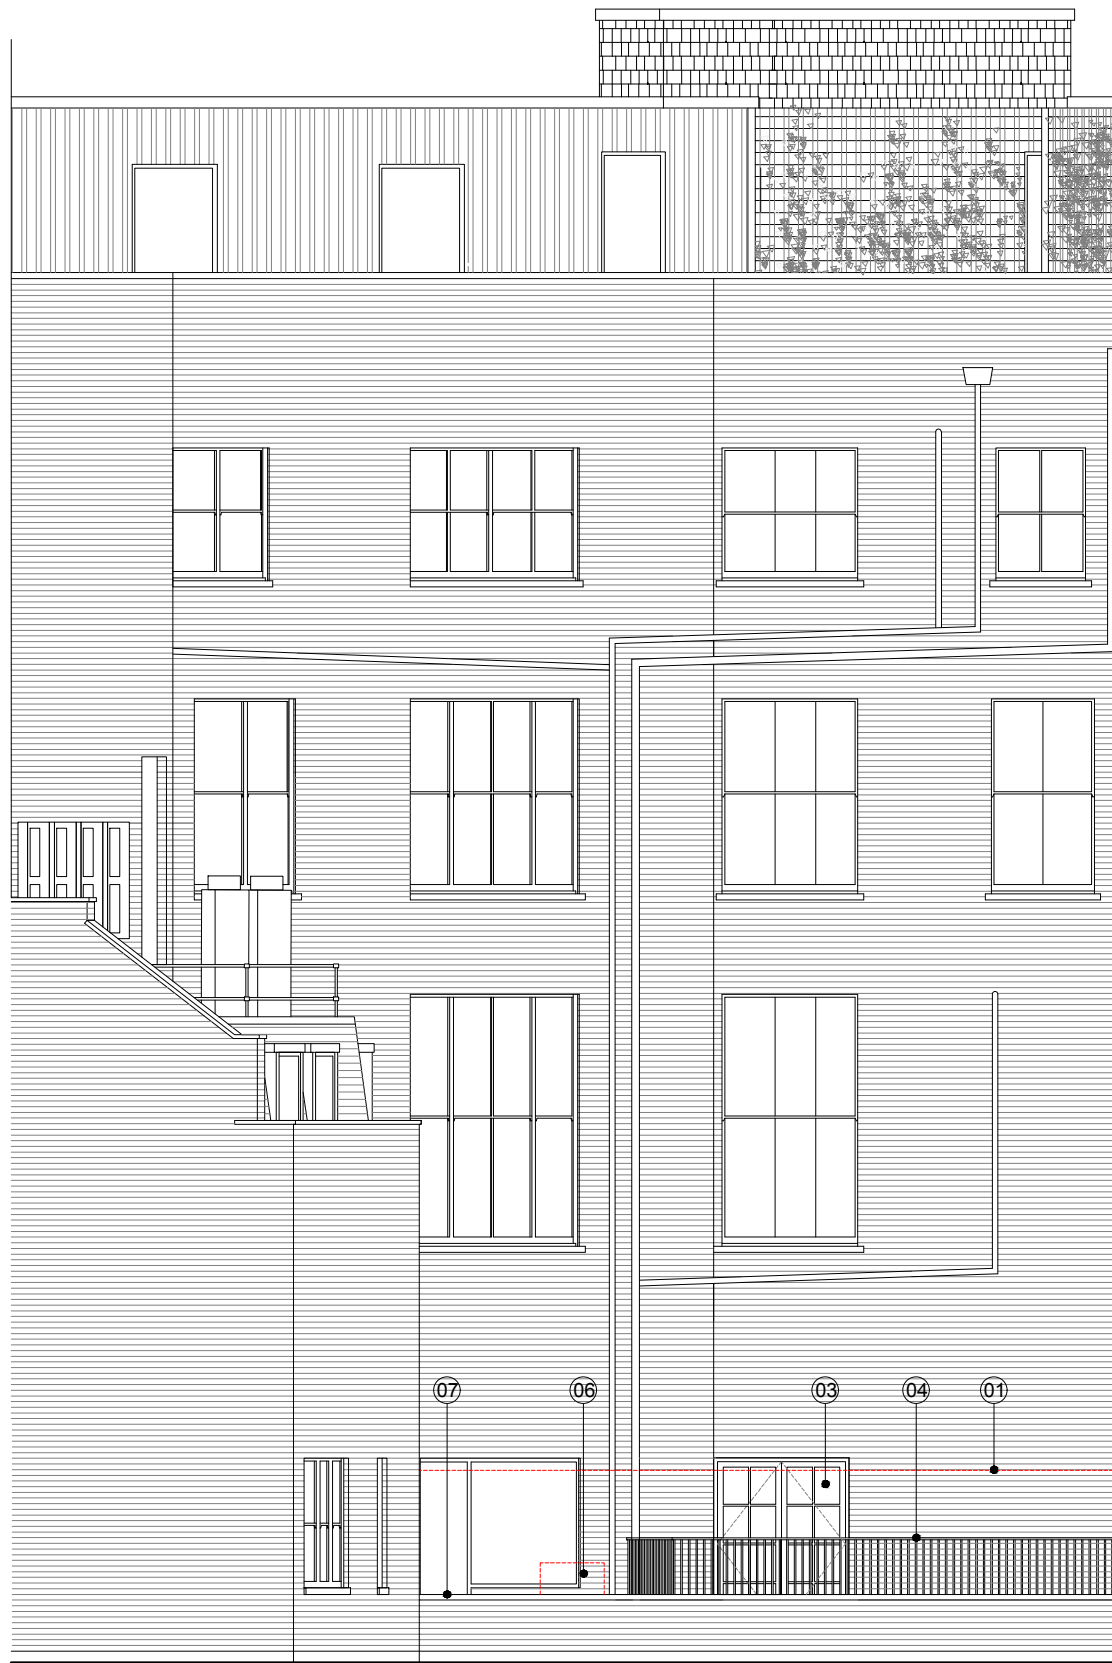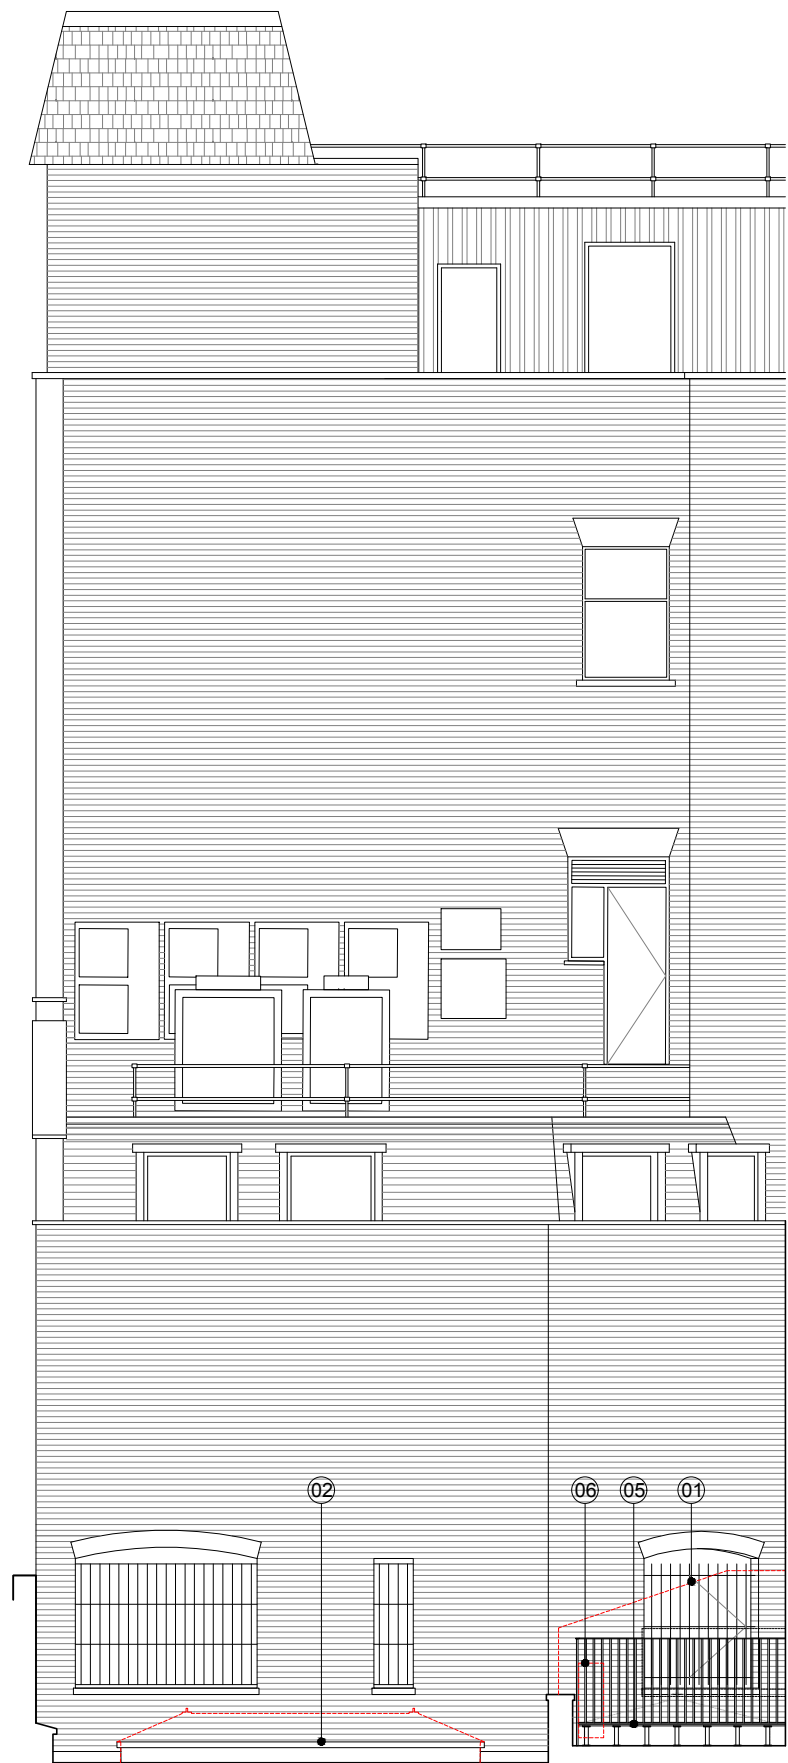

▽ Fourth Floor

▽ Third Floor


▽ Second Floor

▽ First Floor

date rev revisions

legend

notes

 

1. Existing security cage removed
2. Existing lantern rooflight replaced with new flush rooflight
3. New pair of white painted timber frame glass doors
4. New black painted metal balustrading with flat bar handrail
5. New composite timber decking on pedestals
6. Existing redundant AC condenser units removed / relocated
7. New extract duct with cowl

DMFK Architects Ltd take no responsibility for dimensions obtained by scaling from this drawing. If no dimension is shown the recipient must ascertain the dimension specifically from the architect or by site measurement and may not rely on the drawing. Supply of the drawing in digital form is solely for convenience and no reliance may be placed on any data in digital form. All data must be checked against hard copy. This drawing is issued for design intent only and should not be used for construction unless stated.

copyright
This drawing is the property of dmfk Architects Ltd. No disclosure or copy of it may be made without the written permission of dmfk Architects Ltd.



| | | | |
|---|--|---|--------------------------|
| DE METZ FORBES KNIGHT ARCHITECTS | | add: the old library 119 cholmley gardens london nw6 1aa t 020 7435 1144 f 020 7435 0884 mail info@dmfk.co.uk | |
| project | 1 ELY PLACE, LONDON, EC1N 6RY | drawing title | PROPOSED REAR ELEVATIONS |
| client | Sir Maurice Hatter T/A 1 Ely Estate | scale at A1 | scale at A3 |
| | | 1.50 | 1.100 |
| | | project no. | drawing no. |
| | | 2151 | A153 |
| | | drawn | date |
| | | ET | SEPT 19 |
| | | revision | |