

DE METZ FORBES KNIGHT ARCHITECTS

add: the old library 119 cholmley gardens london nw6 1aa t 020 7435 1144 f 020 7435 0884 mail info@dmfk.co.uk

project 1 ELY PLACE, LONDON, EC1N 6RY drawing title SITE PLAN

client Sir Maurice Hatter T/A 1 Ely Estate scale at A1 N/A scale at A3 1:1250 drawn ET date AUGUST 19

project no. 2151 drawing no. A00 revision -

notes

DMFK Architects Ltd take no responsibility for dimensions obtained by scaling from this drawing. If no dimension is shown the recipient must ascertain the dimension specifically from the architect or by site measurement and may not rely on the drawing. Supply of the drawing in digital form is solely for convenience and no reliance may be placed on any data in digital form. All data must be checked against hard copy. This drawing is issued for design intent only and should not be used for construction unless stated.


copyright

This drawing is the property of dMFK Architects Ltd. No disclosure or copy of it may be made without the written permission of dMFK Architects Ltd.

SCALE 1:1250



date rev revisions

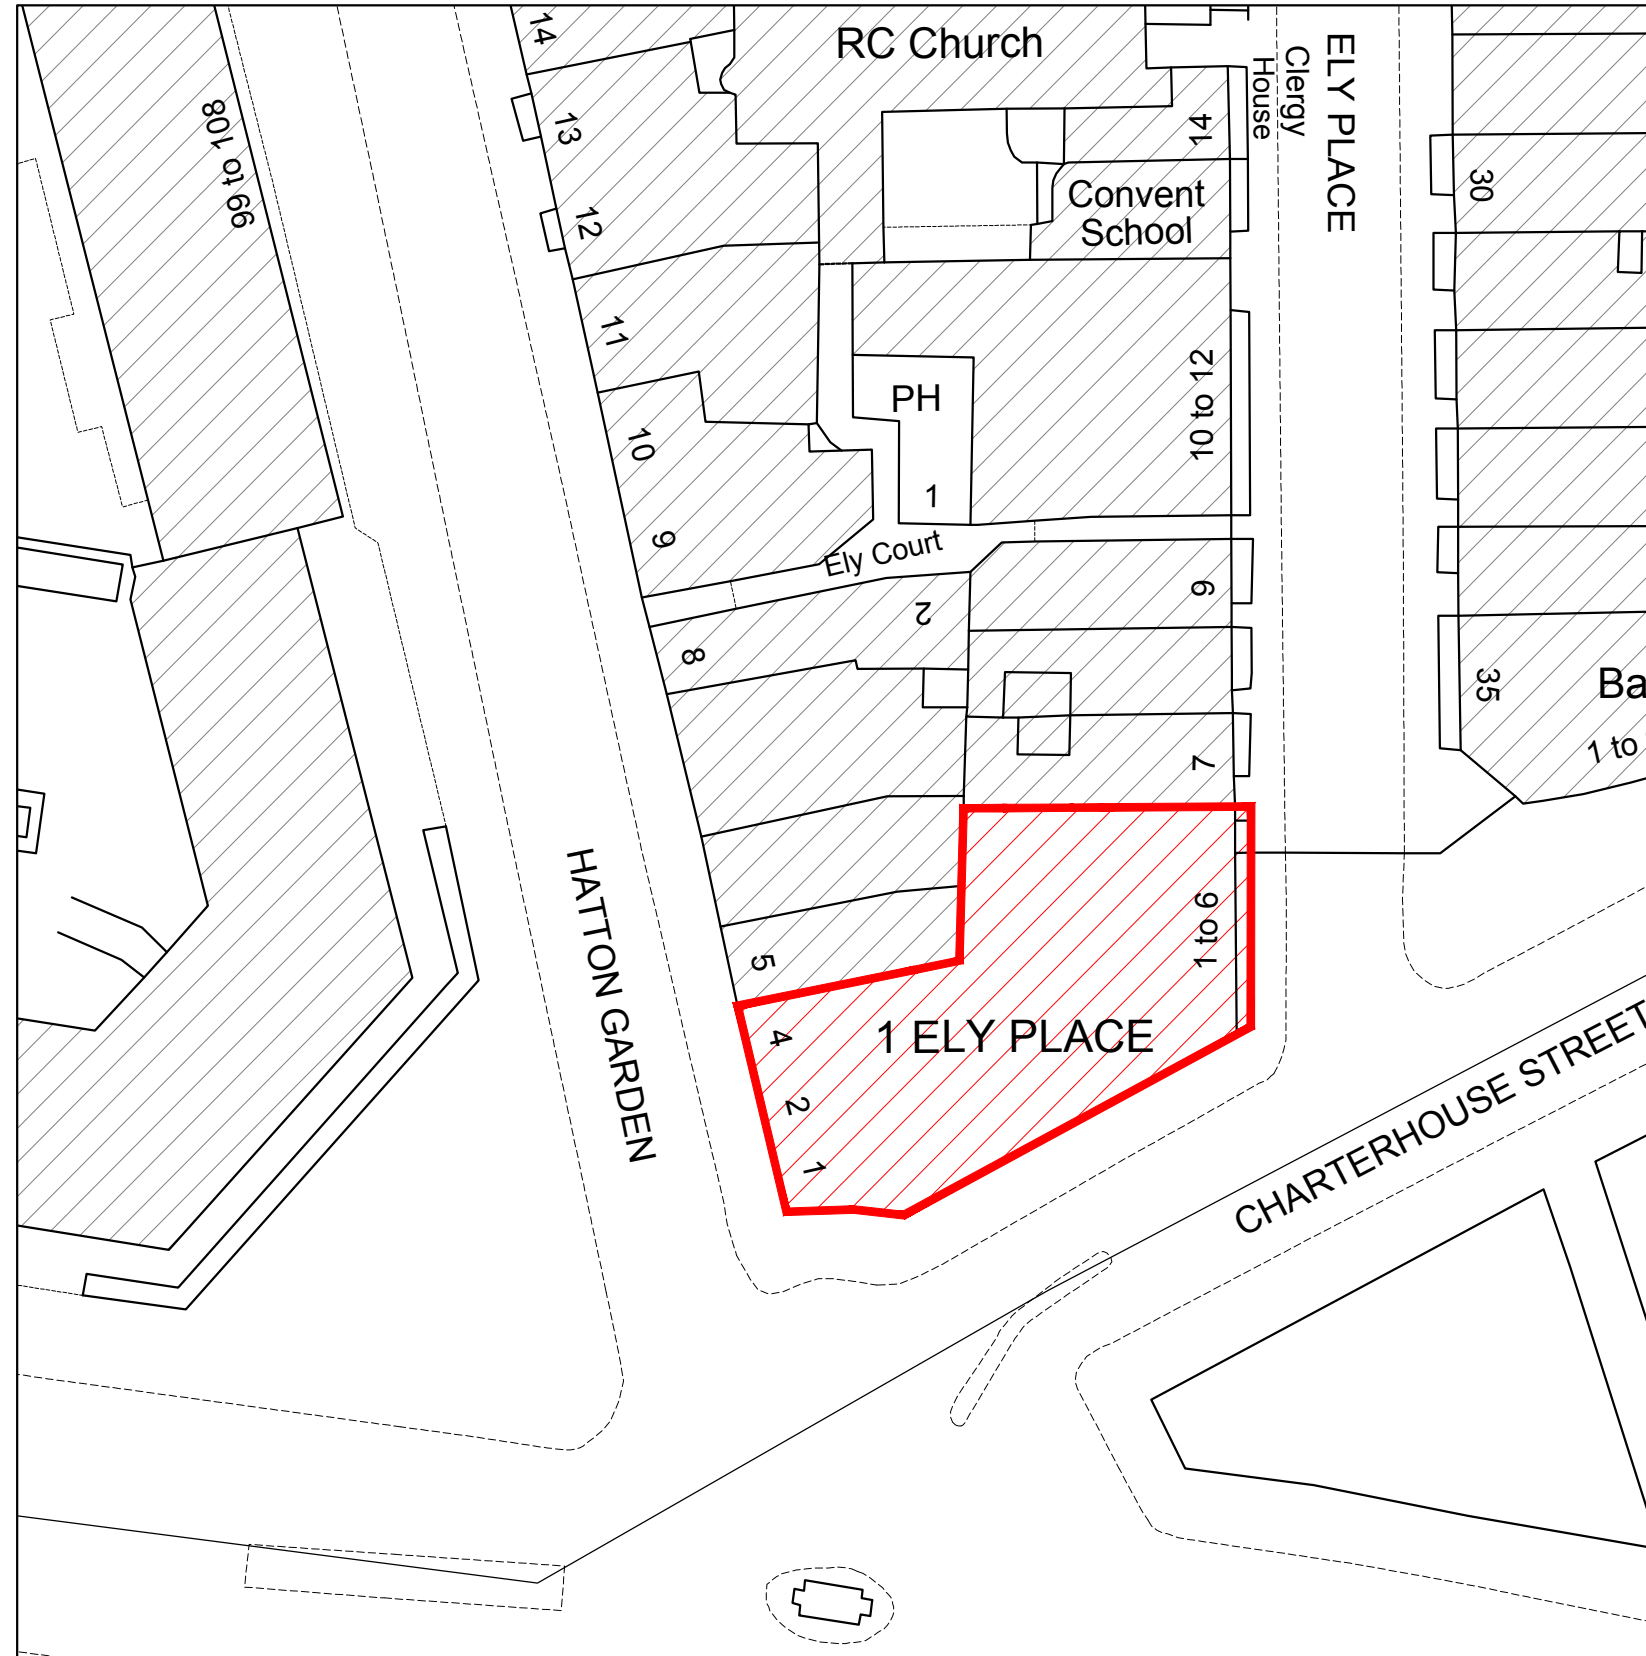

date rev revisions

Scale 1:500



notes



DMFK Architects Ltd take no responsibility for dimensions obtained by scaling from this drawing. If no dimension is shown the recipient must ascertain the dimension specifically from the architect or by site measurement and may not rely on the drawing. Supply of the drawing in digital form is solely for convenience and no reliance may be placed on any data in digital form. All data must be checked against hard copy. This drawing is issued for design intent only and should not be used for construction unless stated.

copyright
This drawing is the property of dmfk Architects Ltd. No disclosure or copy of it may be made without the written permission of dmfk Architects Ltd.



DE METZ FORBES KNIGHT ARCHITECTS

add: the old library 119 cholmley gardens london nw6 1aa t 020 7435 1144 f 020 7435 0884 mail info@dmfk.co.uk

project drawing title


1 ELY PLACE, LONDON, EC1N 6RY IMMEDIATE SITE PLAN

client scale at A1 scale at A3 drawn date

Sir Maurice Hatter N/A 1:500 ET AUGUST 19

T/A 1 Ely Estate project no. drawing no. revision

2151 A05 -

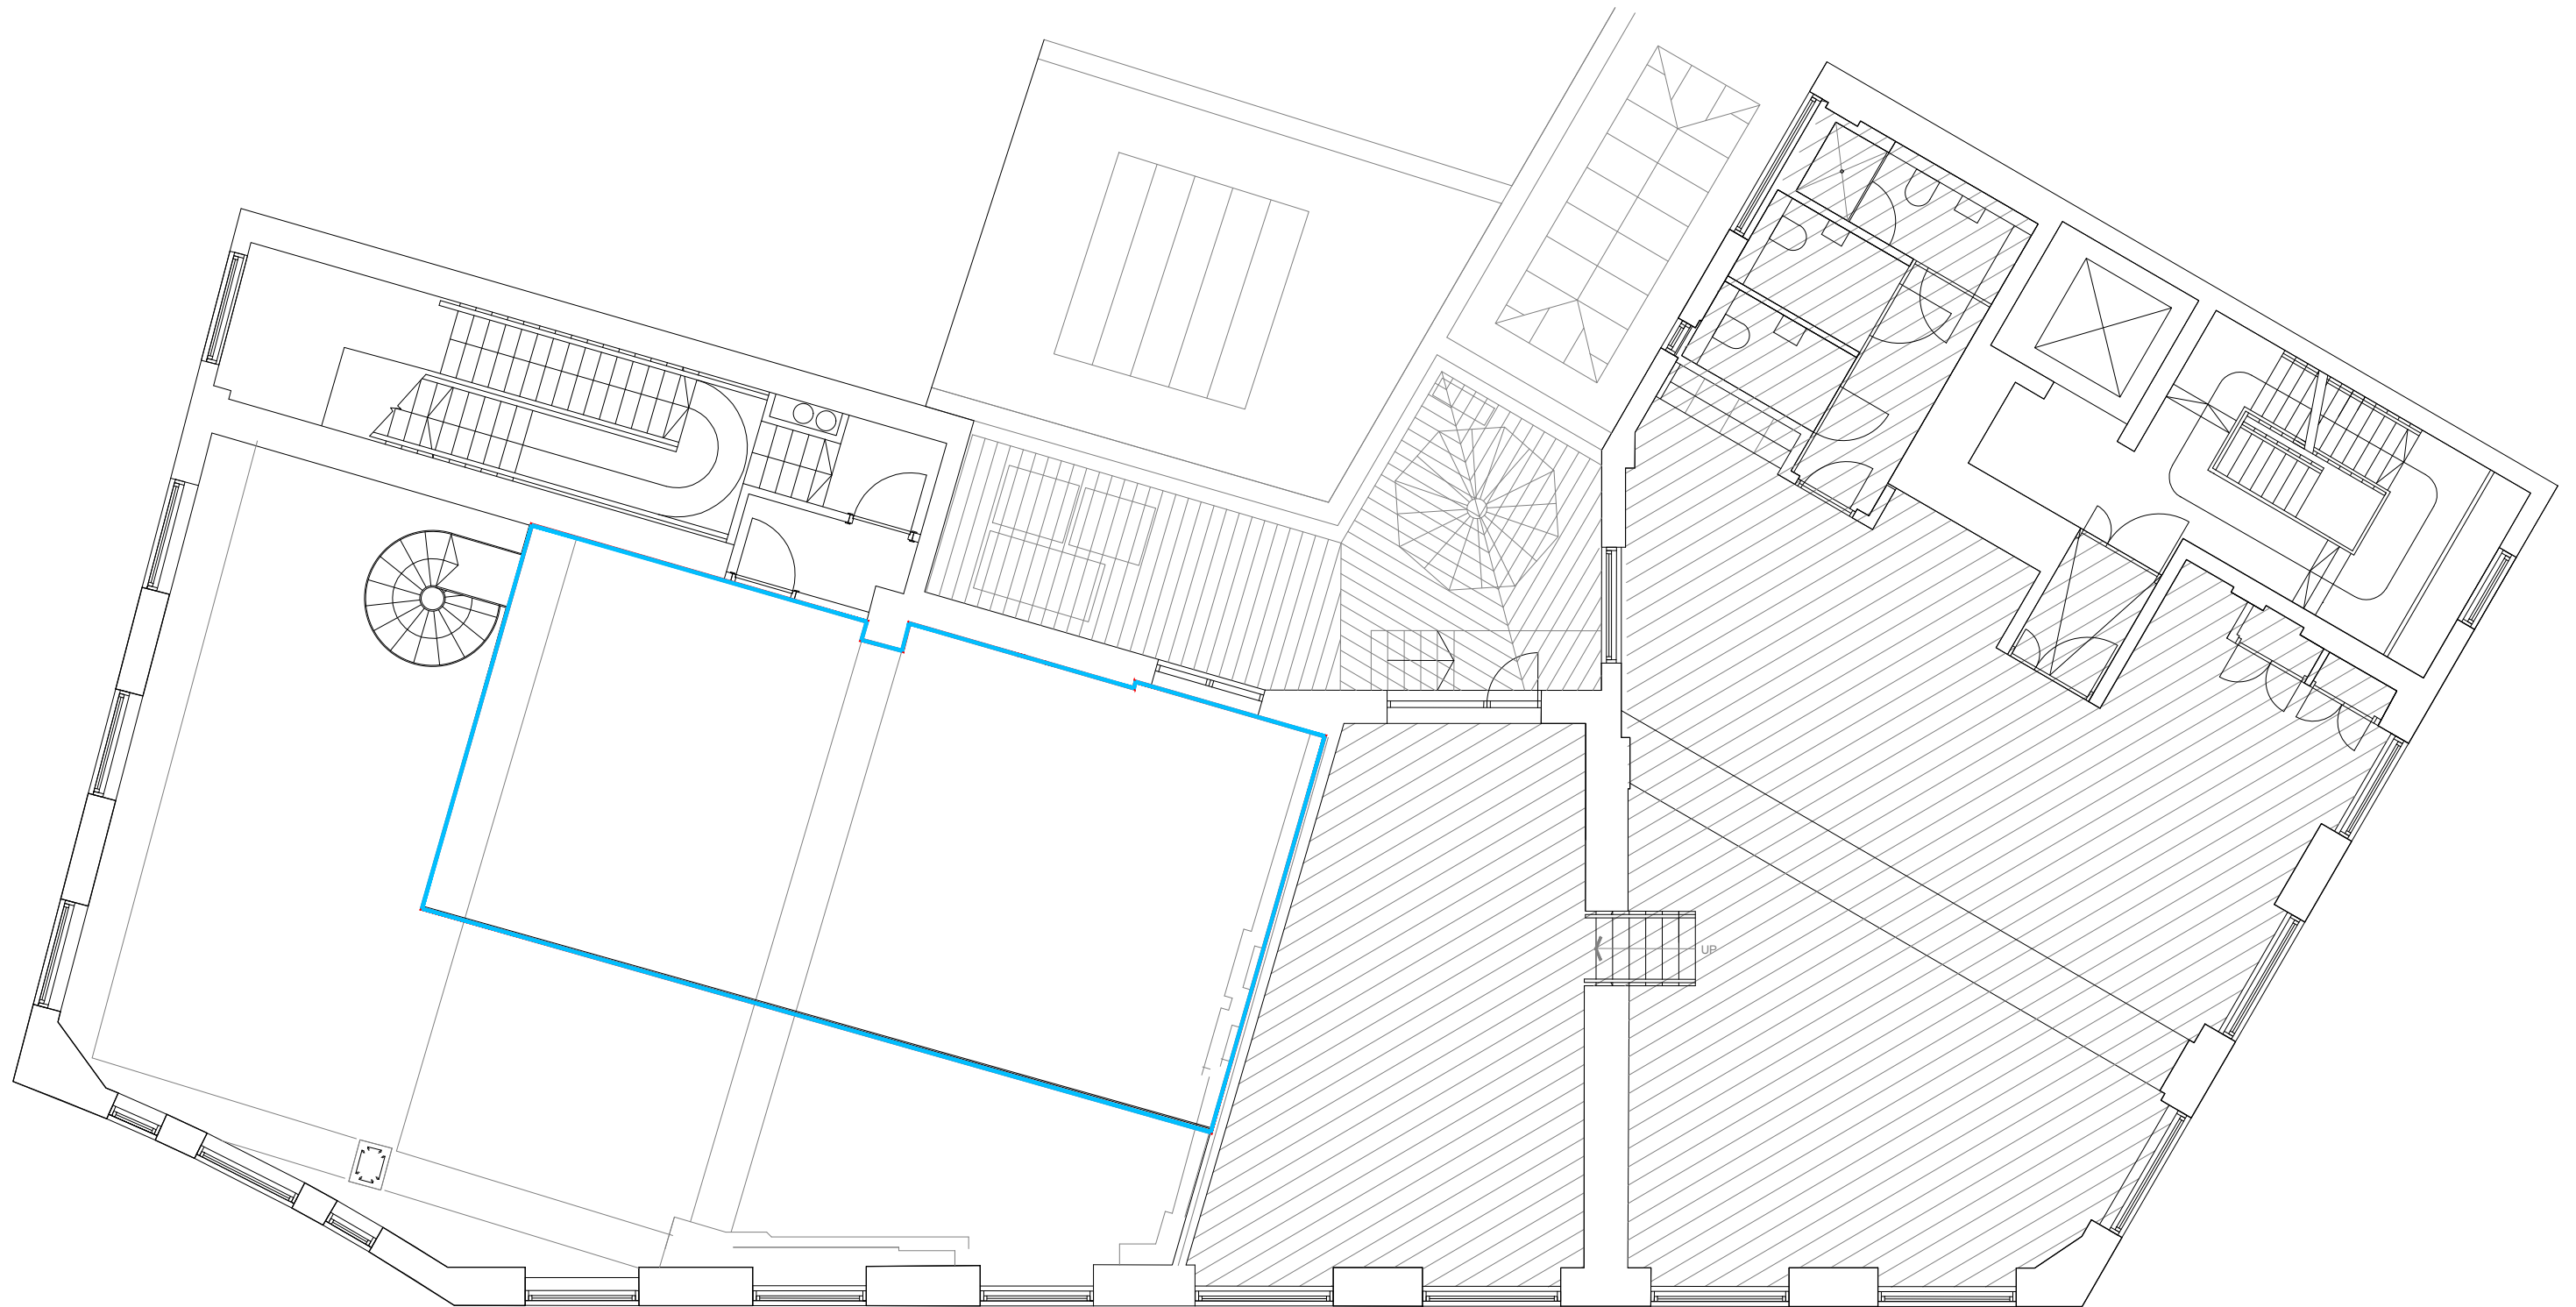

date rev revisions

notes

SCALE 1:100



DMFK Architects Ltd take no responsibility for dimensions obtained by scaling from this drawing. If no dimension is shown the recipient must ascertain the dimension specifically from the architect or by site measurement and may not rely on the drawing. Supply of the drawing in digital form is solely for convenience and no reliance may be placed on any data in digital form. All data must be checked against hard copy. This drawing is issued for design intent only and should not be used for construction unless stated.




copyright
This drawing is the property of dMFK Architects Ltd. No disclosure or copy of it may be made without the written permission of dMFK Architects Ltd.

dMFK

DE METZ FORBES KNIGHT ARCHITECTS

add: the old library 119 cholmley gardens london nw6 1aa t 020 7435 1144 f 020 7435 0884 mail info@dmfk.co.uk

project	drawing title		
1 ELY PLACE, LONDON, EC1N 6RY	EXISTING MEZZANINE FLOOR PLAN		
client	scale at A1	scale at A3	drawn date
Sir Maurice Hatter	1:50	1:100	ET JUNE 19
T/A 1 Ely Estate	project no.	drawing no.	revision
	2151	A13	

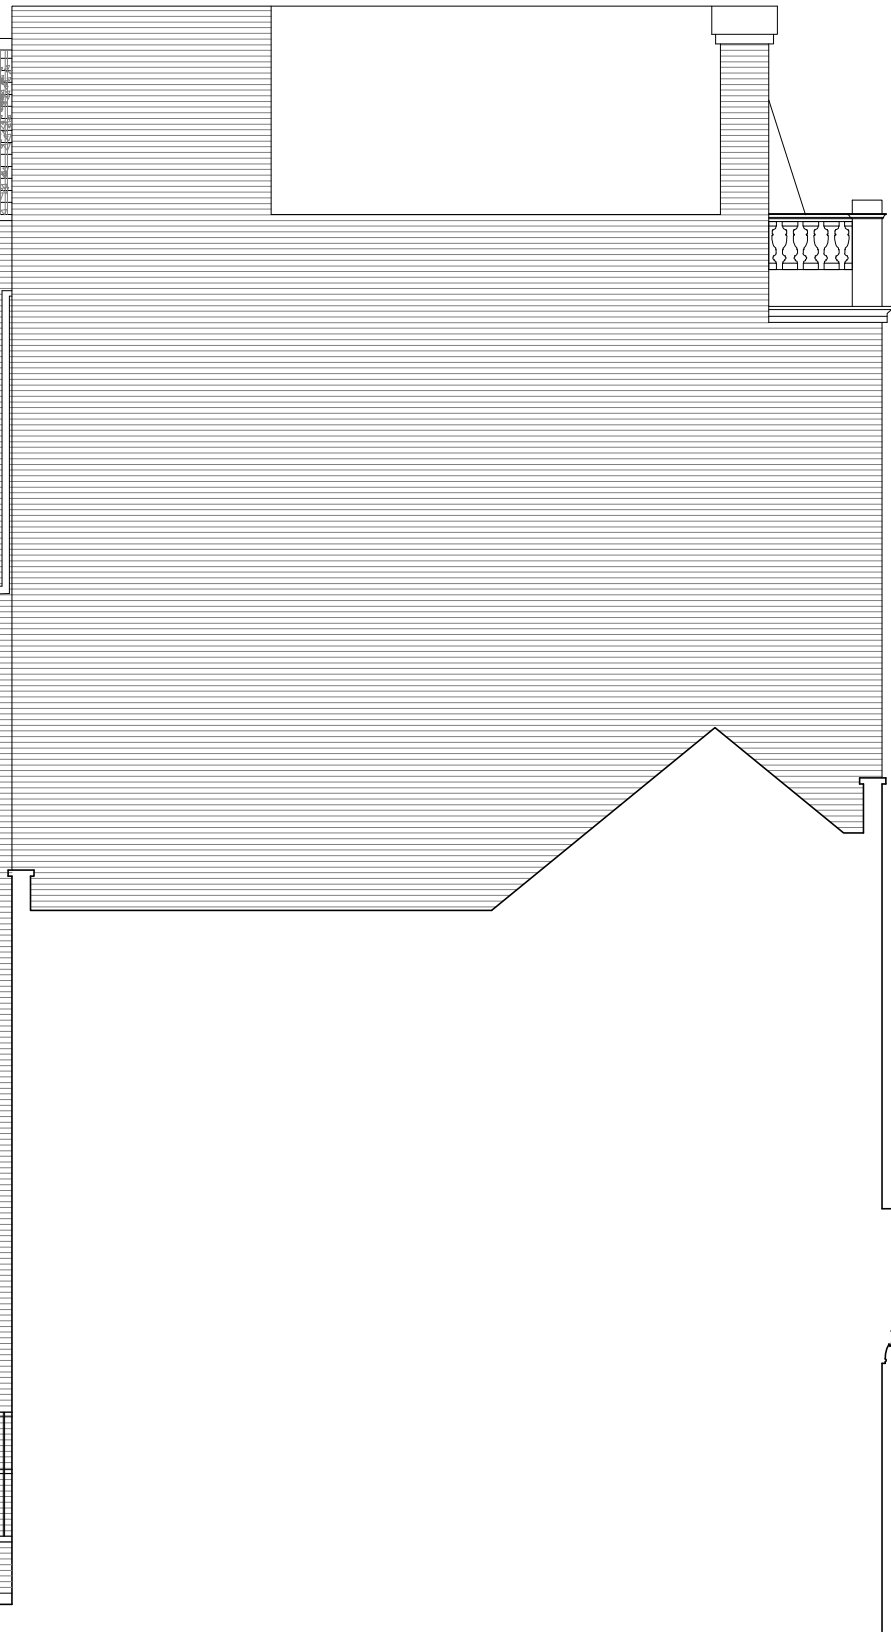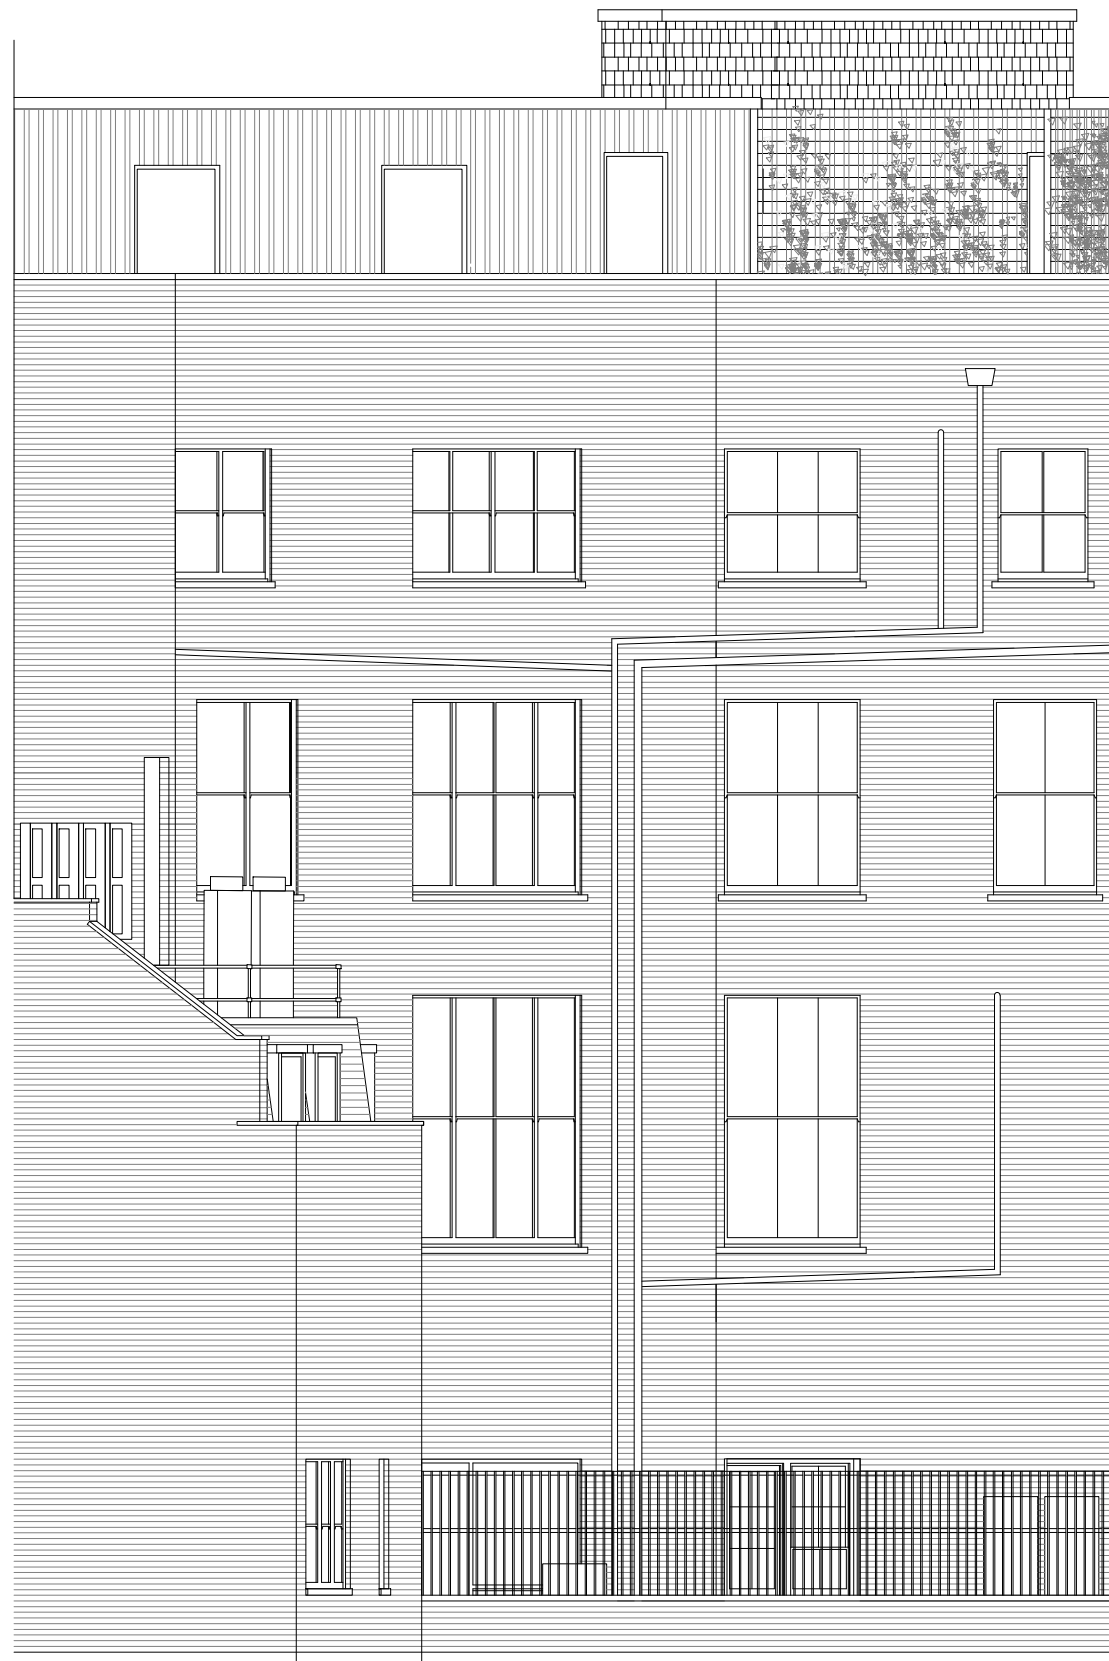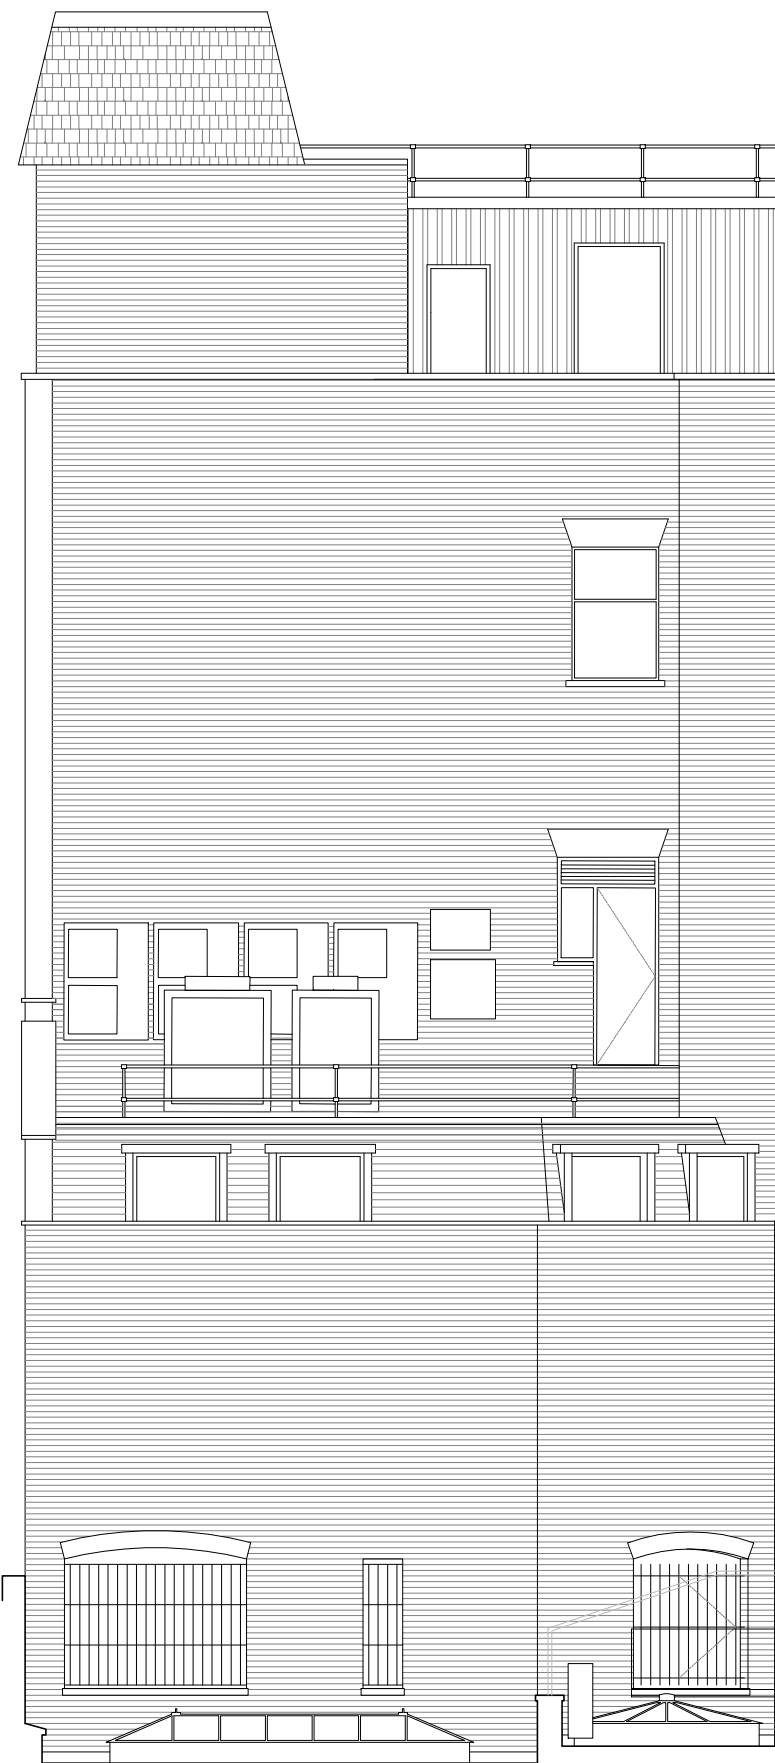

▼ Fourth Floor

▼ Third Floor

▼ Second Floor

▼ First Floor

▼ Mezzanine Floor

dmfk

DE METZ FORBES KNIGHT ARCHITECTS

add: the old library 119 choimley gardens london nw6 1aa t 020 7435 1144 f 020 7435 0884 mail info@dmfk.co.uk

project 1 ELY PLACE, LONDON, EC1N 6RY drawing title EXISTING REAR ELEVATIONS


client Sir Maurice Hatter scale at A1 1.50 scale at A3 1.100 drawn ET date JULY 19

T/A 1 Ely Estate project no. 2151 drawing no. A53 revision -

date rev revisions

notes

SCALE 1:100

 

DMFK Architects Ltd take no responsibility for dimensions obtained by scaling from this drawing. If no dimension is shown the recipient must ascertain the dimension specifically from the architect or by site measurement and may not rely on the drawing. Supply of the drawing in digital form is solely for convenience and no reliance may be placed on any data in digital form. All data must be checked against hard copy. This drawing is issued for design intent only and should not be used for construction unless stated.

copyright
This drawing is the property of dmfk Architects Ltd. No disclosure or copy of it may be made without the written permission of dmfk Architects Ltd.