


PROPOSED
Lower Ground Floor Plan Flat 01
Scale 1:100@A3

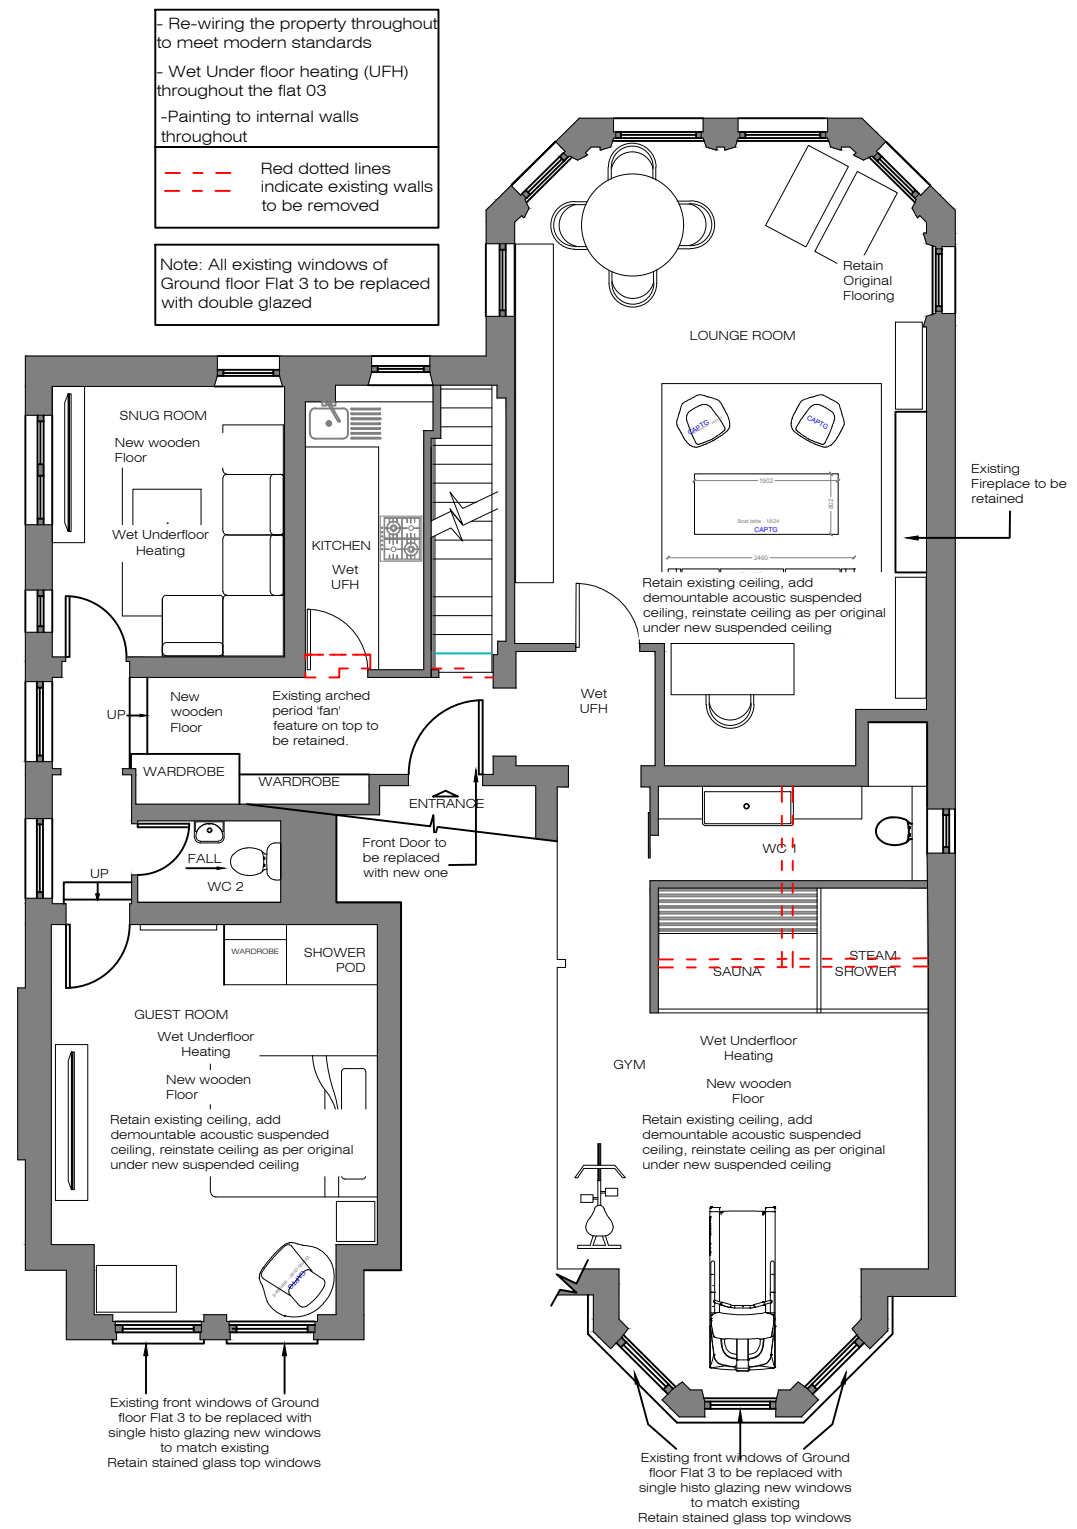

PROPOSED
Ground Floor Plan Flat 3 combined
Scale 1:100@A3

Revision notes:

Project:
NW3 Interiors Ltd
Garden Flat, 10 Lyndhurst Gardens
London NW3 5NR
Flat 3

Drawn By:

Client:

Carly

Drawing Title:

Proposed Floor Plans Lower ground floor & Ground floor

Scale:

@A3: 1:100

Date:

28/11/2019

Drawing No.:

PA-01-00-REV 2

Revision:

02