


**Proposed Front Elevation from street
(perspective view which includes splay of boundary)**

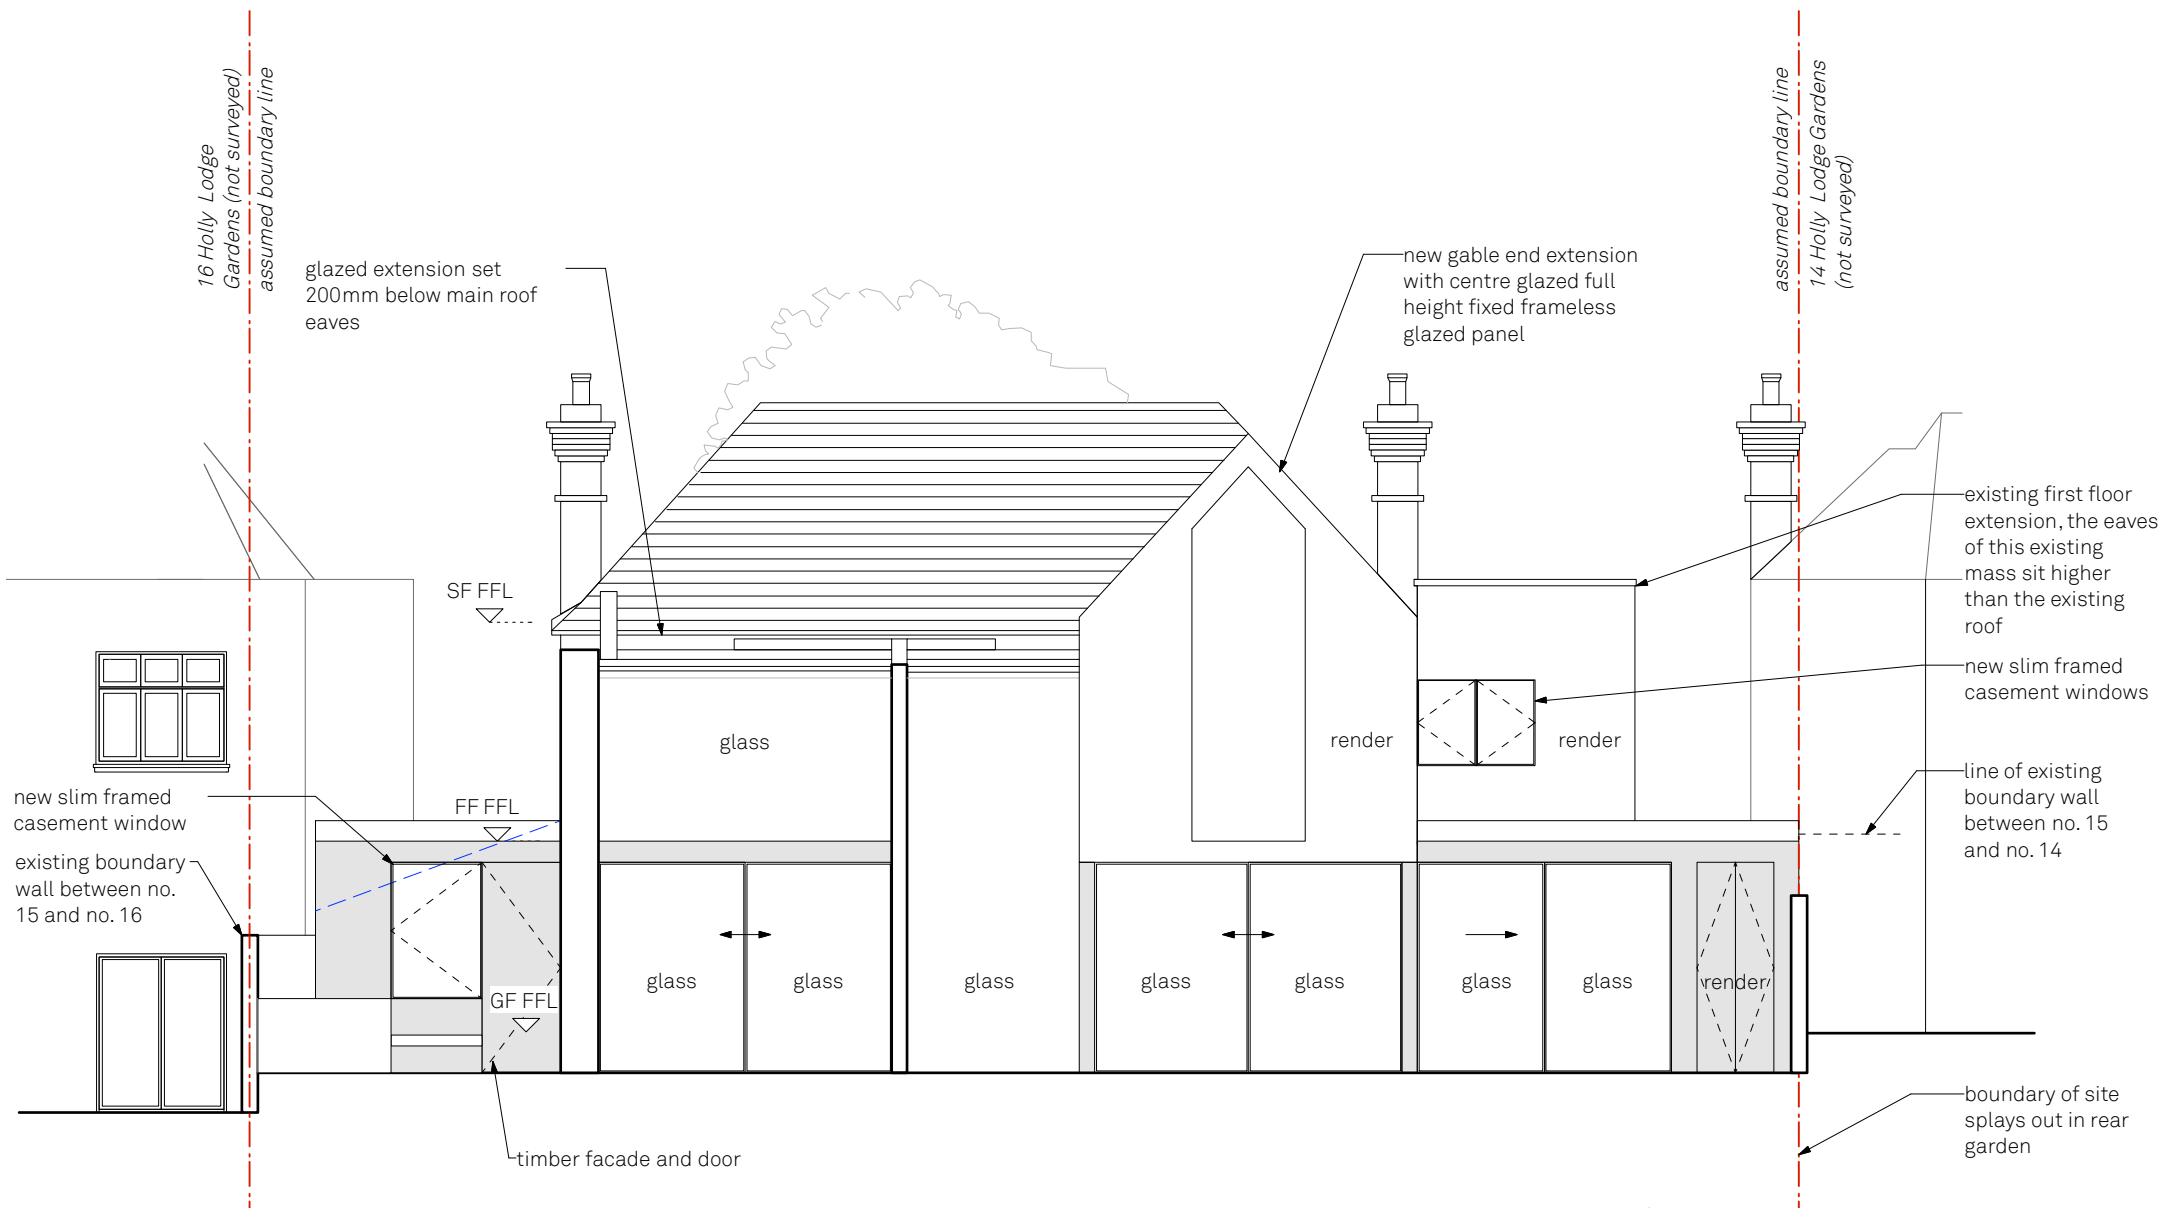

**Proposed Rear Elevation
(wider due to splay of boundary)**

--- outline of existing conservatory

Proposed Front and Rear Elevations Issue Notes

15 Holly Lodge Gardens

Drawn By TA DK
Scale 1:100@A3
Status Planning

A
B
C

Date
22.08.19
14.10.19
18.10.19
12.12.19

800.214C

paul archer
design