








NOTES
ALL DIMENSIONS TO BE CHECKED ON SITE
PRIOR TO CONSTRUCTION

LEGEND
THIS DRAWING IS FOR PLANNING PURPOSES
ONLY AND IS SUBJECT TO FURTHER DETAILED
DESIGN

-  EXISTING STRUCTURE RETAINED
-  PROPOSED / NEW STRUCTURE
-  STRUCTURE REMOVED
-  PROPOSED STEEL BEAM OVERHEAD
-  OUTLINE OF STRUCTURE OVERHEAD
-  SITE DRAINAGE

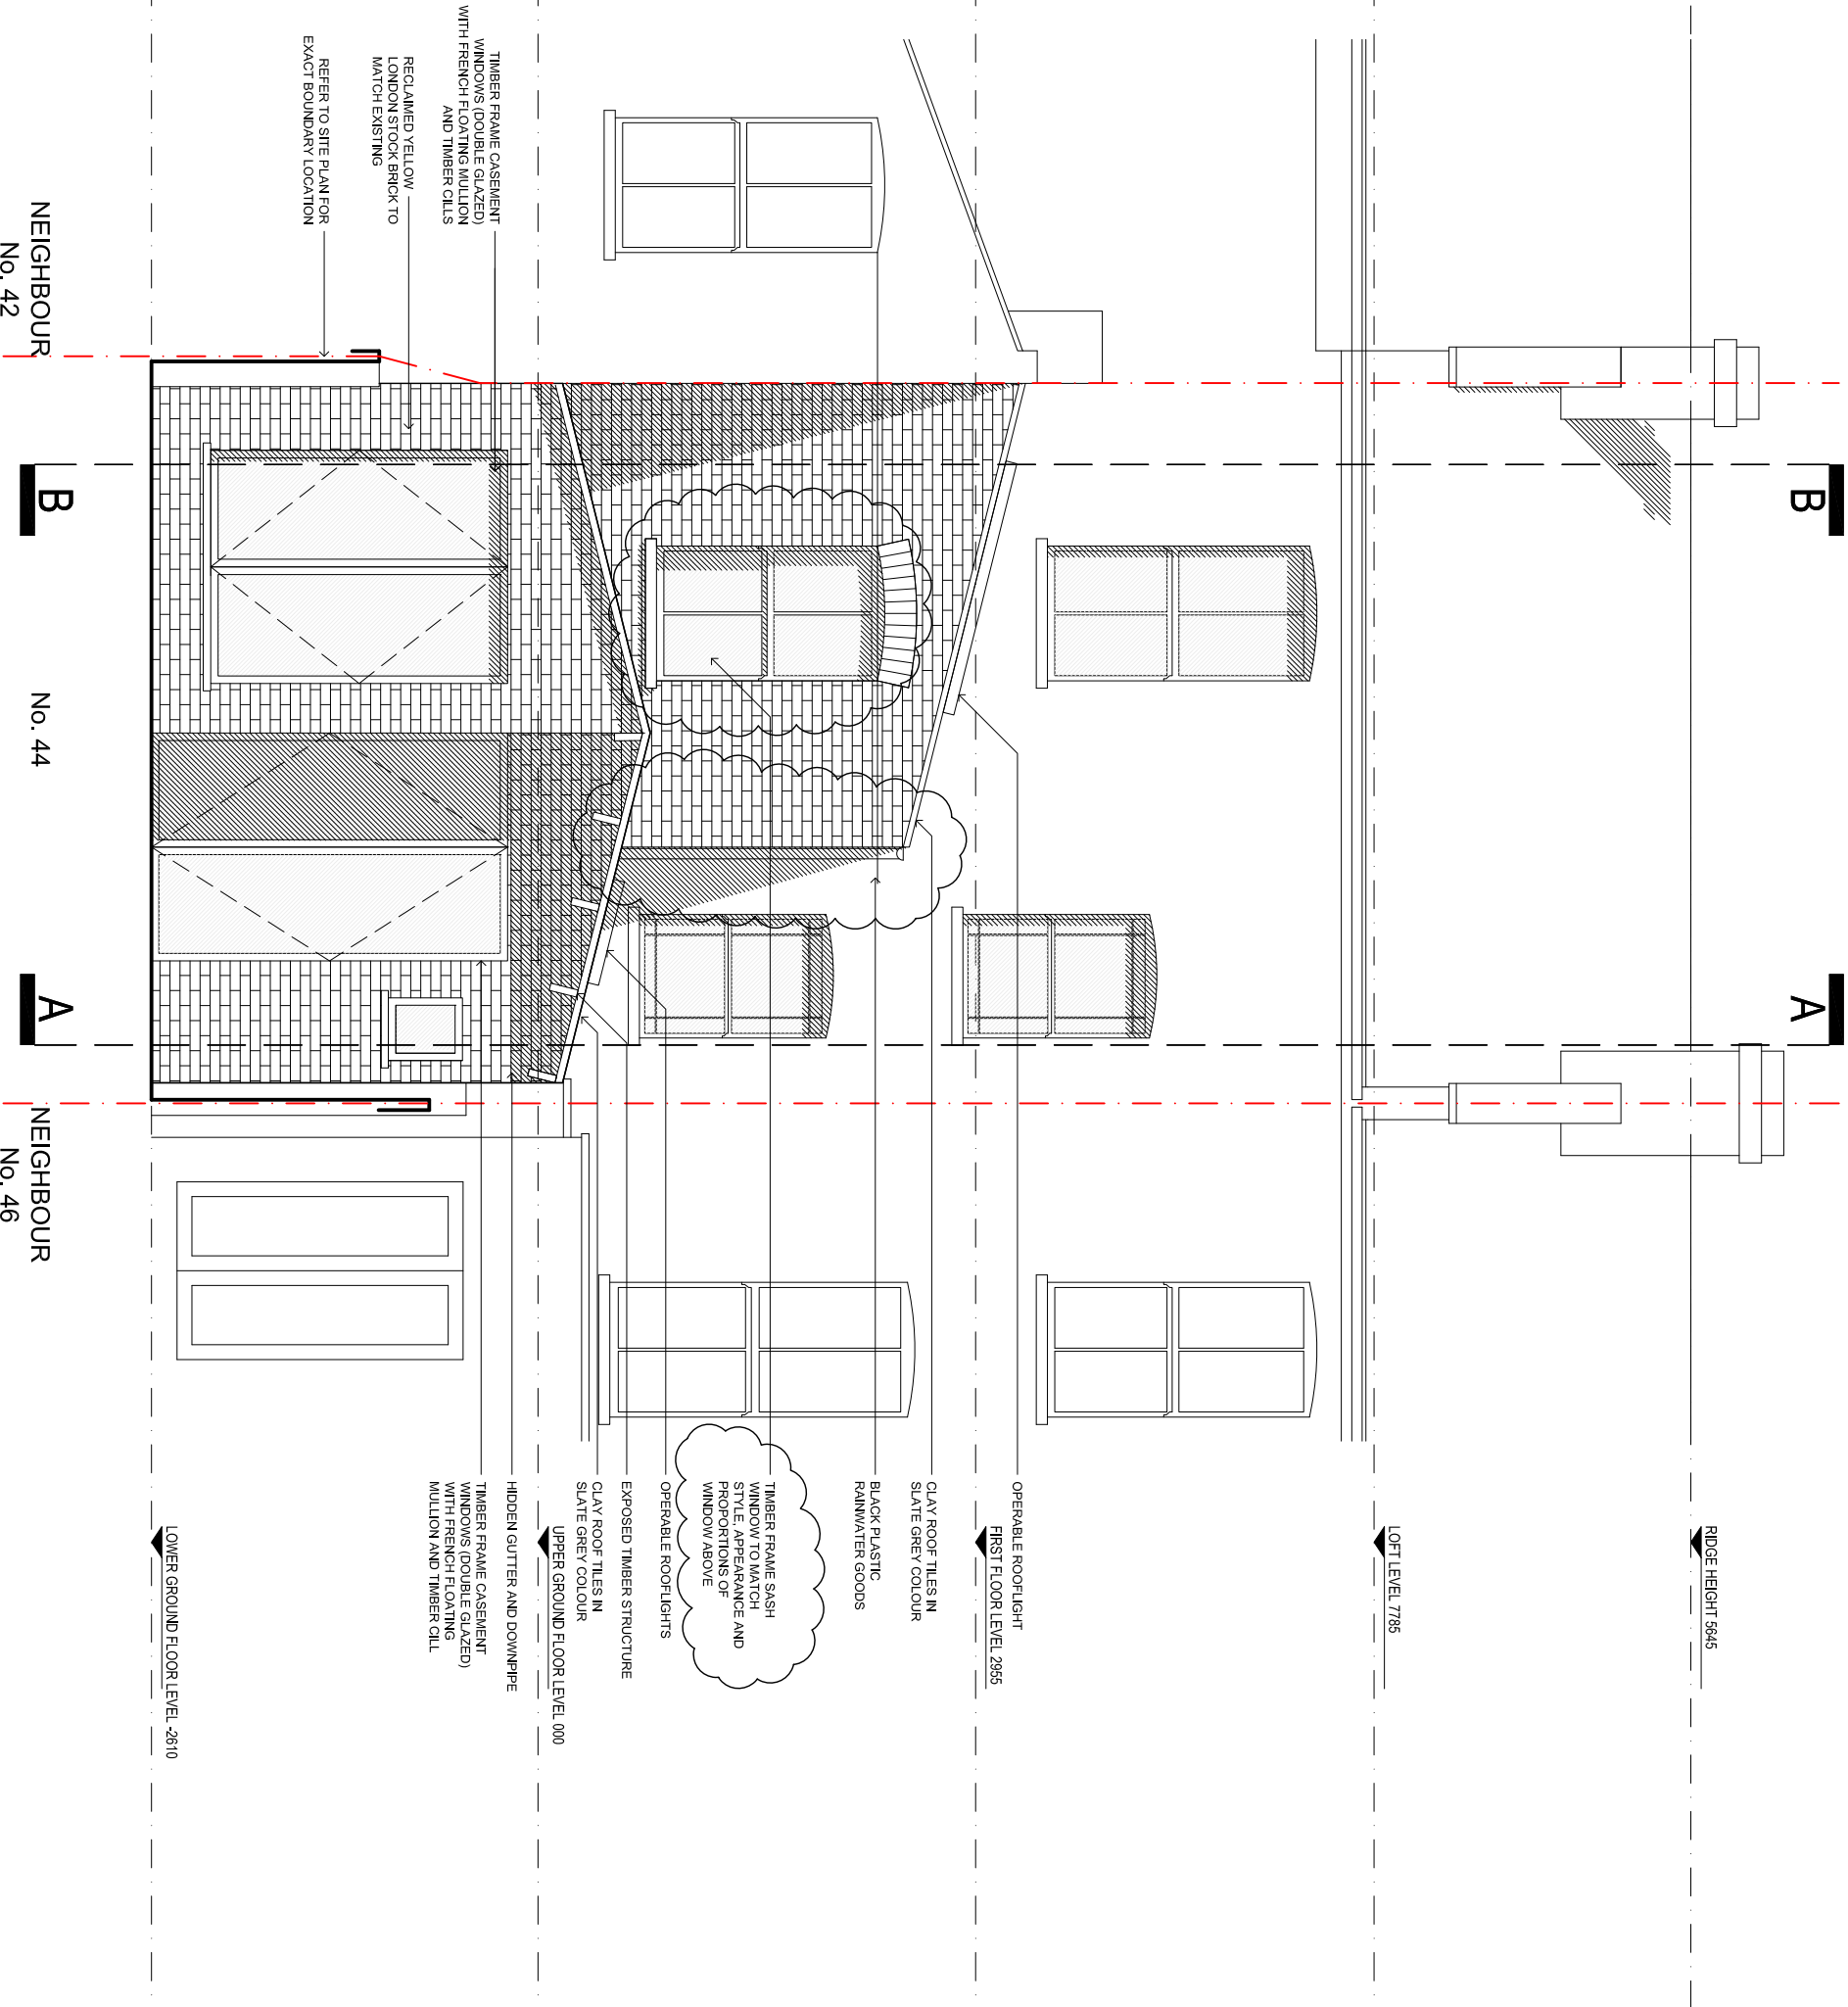

PROPOSED REAR ELEVATION
SCALE: 1:50 @ A3

02/10/2019 Extension with reduced at upper ground timber sash
 REV. DATE DESCRIPTION
 DRAWING ISSUE
 PLANNING
 CLIENT
 Charlotte and Ned Collier

GRESFORD
ARCHITECTS

Unit 3
 Quaker Century House
 29, The Quadrant
 London, N1 5AA
 T: +44 (0) 20 7249 1855
 E: info@gresfordarchitects.co.uk

PROJECT TITLE
 44 Spencer Rise
 London
 NW5 1AP

DRAWING TITLE
 Proposed Rear Elevation

SCALE
 1:50 @ A3
 DRAWN CLMM
 DATE 02/10/2019 CHECKED PJM/W
 DWG NO. REVISION
 4137_121 C