
 


# Basement Plan

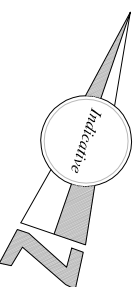


**PLANNING**

THIS DRAWING IS NOT TO BE SCALED. ONLY FIGURED DIMENSIONS ARE TO BE FOLLOWED UNLESS THE DRAWING IS PART OF A PLANNING APPLICATION. CONTRACTORS ARE TO CHECK ALL DIMENSIONS BEFORE WORK COMMENCES, AND REFER ANY APPARENT DISCREPANCY TO THE ARCHITECT.  
 THIS DRAWING IS THE SOLE PROPERTY OF MR PARTNERSHIP LIMITED, AND MAY NOT BE COPIED OR REPRODUCED IN ANY MANNER WHATSOEVER WITHOUT THE OWNERS WRITTEN CONSENT.  
 © COPYRIGHT.


PROJECT 21 Warren Street  
 London

DRAWING Existing  
 Basement Floor Plan

 

41-42 EOLEY STREET, LONDON W1W 7TS  
 T: +40 207 253 2526 | +40207 531 5425  
 E: mail@ch+mrp.com | info@mrpartnership.co.uk  
 www.ch+mrp.com | www.mrpartnership.co.uk

DATE:	15/07/2019	SCALE:	1:25@A1	DRAWN:	CAD
DWG No.:	3213_001	SCALE:	1:50@A3	REV. No.:	/
FILE: 3213_001-002 Floor Planning.dwg					

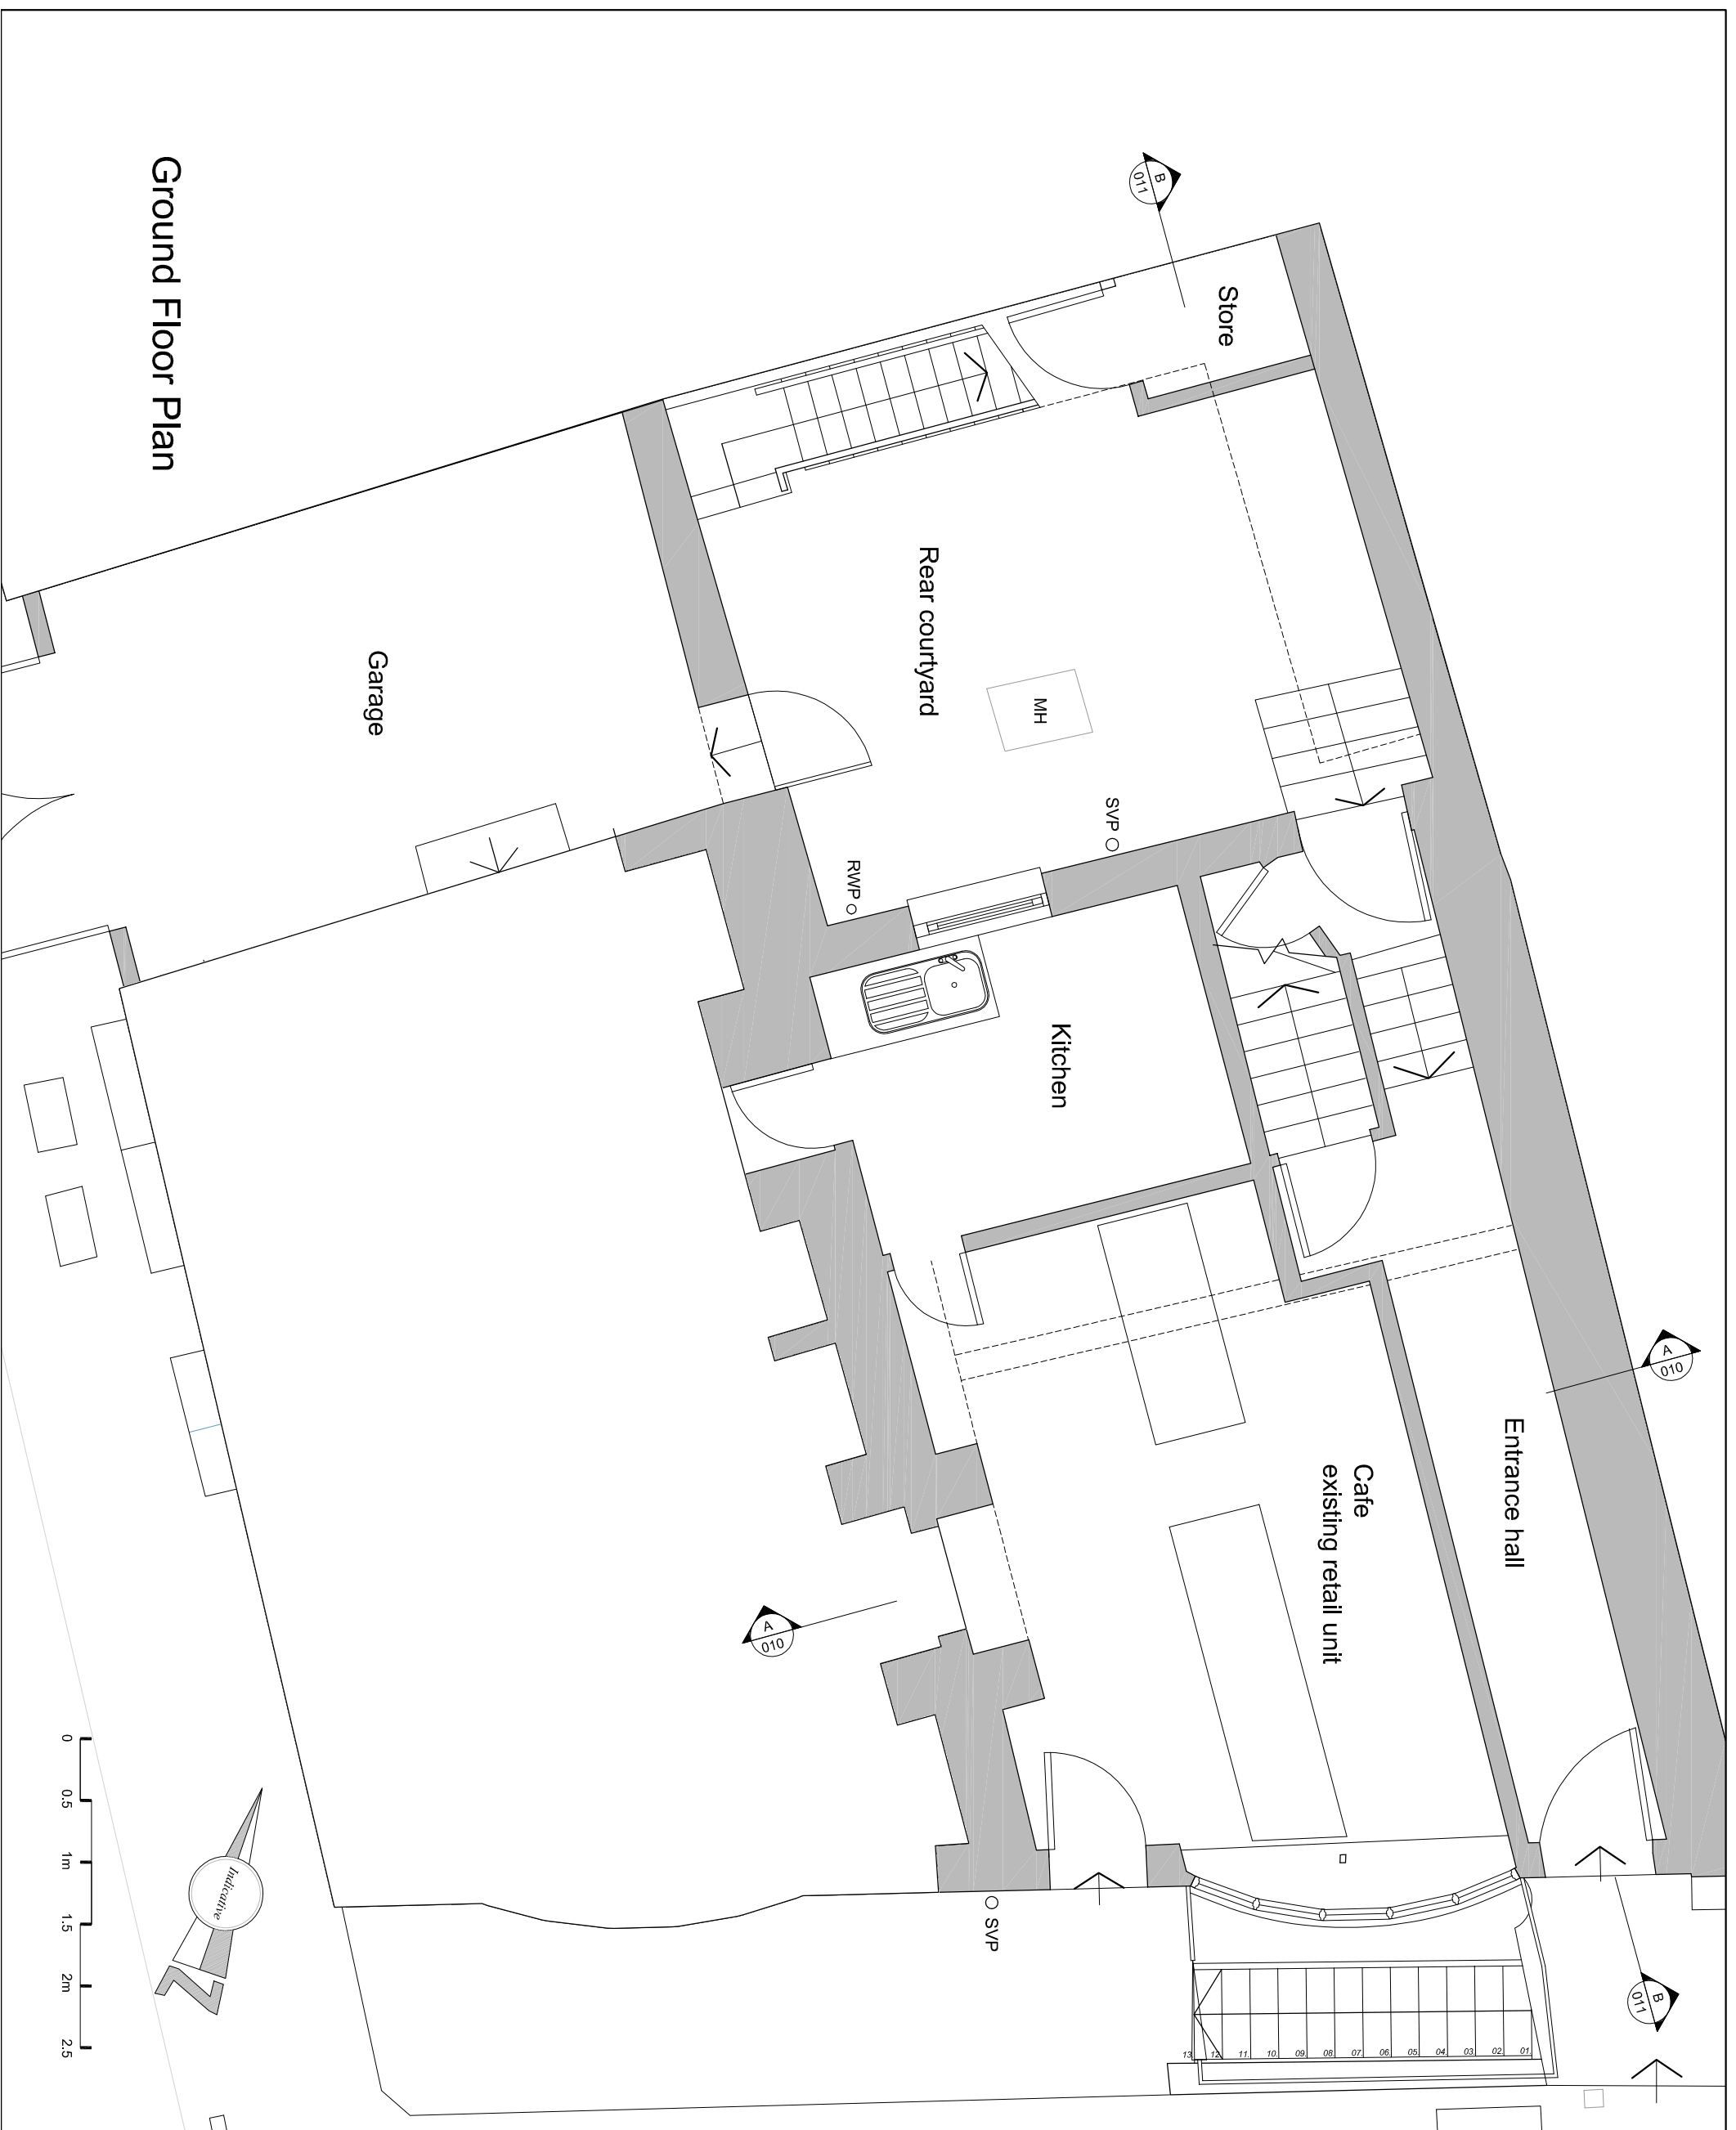

# Ground Floor Plan

Garage


Rear courtyard

Store

Entrance hall

Cafe  
existing retail unit

Kitchen

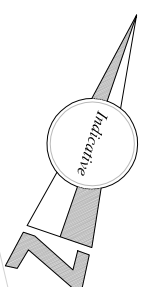

**PLANNING**

THIS DRAWING IS NOT TO BE SCALED. ONLY FIGURED DIMENSIONS ARE TO BE FOLLOWED (UNLESS THE DRAWING IS PART OF A PLANNING APPLICATION). CONTRACTORS ARE TO CHECK ALL DIMENSIONS BEFORE WORK COMMENCES, AND REFER ANY APPARENT DISCREPANCY TO THE ARCHITECT.  
THIS DRAWING IS THE SOLE PROPERTY OF MR PARTNERSHIP LIMITED, AND MAY NOT BE COPIED OR REPRODUCED IN ANY MANNER WHATSOEVER WITHOUT THE OWNERS WRITTEN CONSENT.  
© COPYRIGHT.


PROJECT 21 Warren Street  
London

DRAWING Existing  
Ground Floor Plan





41-42 EQULEY STREET, LONDON W1W 7TS  
T: +44 (0) 207 233 2526 | +44(0)207 531 5405  
E: mail@ch+mrp.com | info@mrpartnership.co.uk  
www.ch+mrp.com | www.mrpartnership.co.uk

DATE:	15/07/2019	SCALE:	1:25@A1	DRAWN:	CAD
DWG No.:	3213_002		1:50@A3	REV. No.:	/
FILE: 3213_001-006 Floor Plans.dwg					

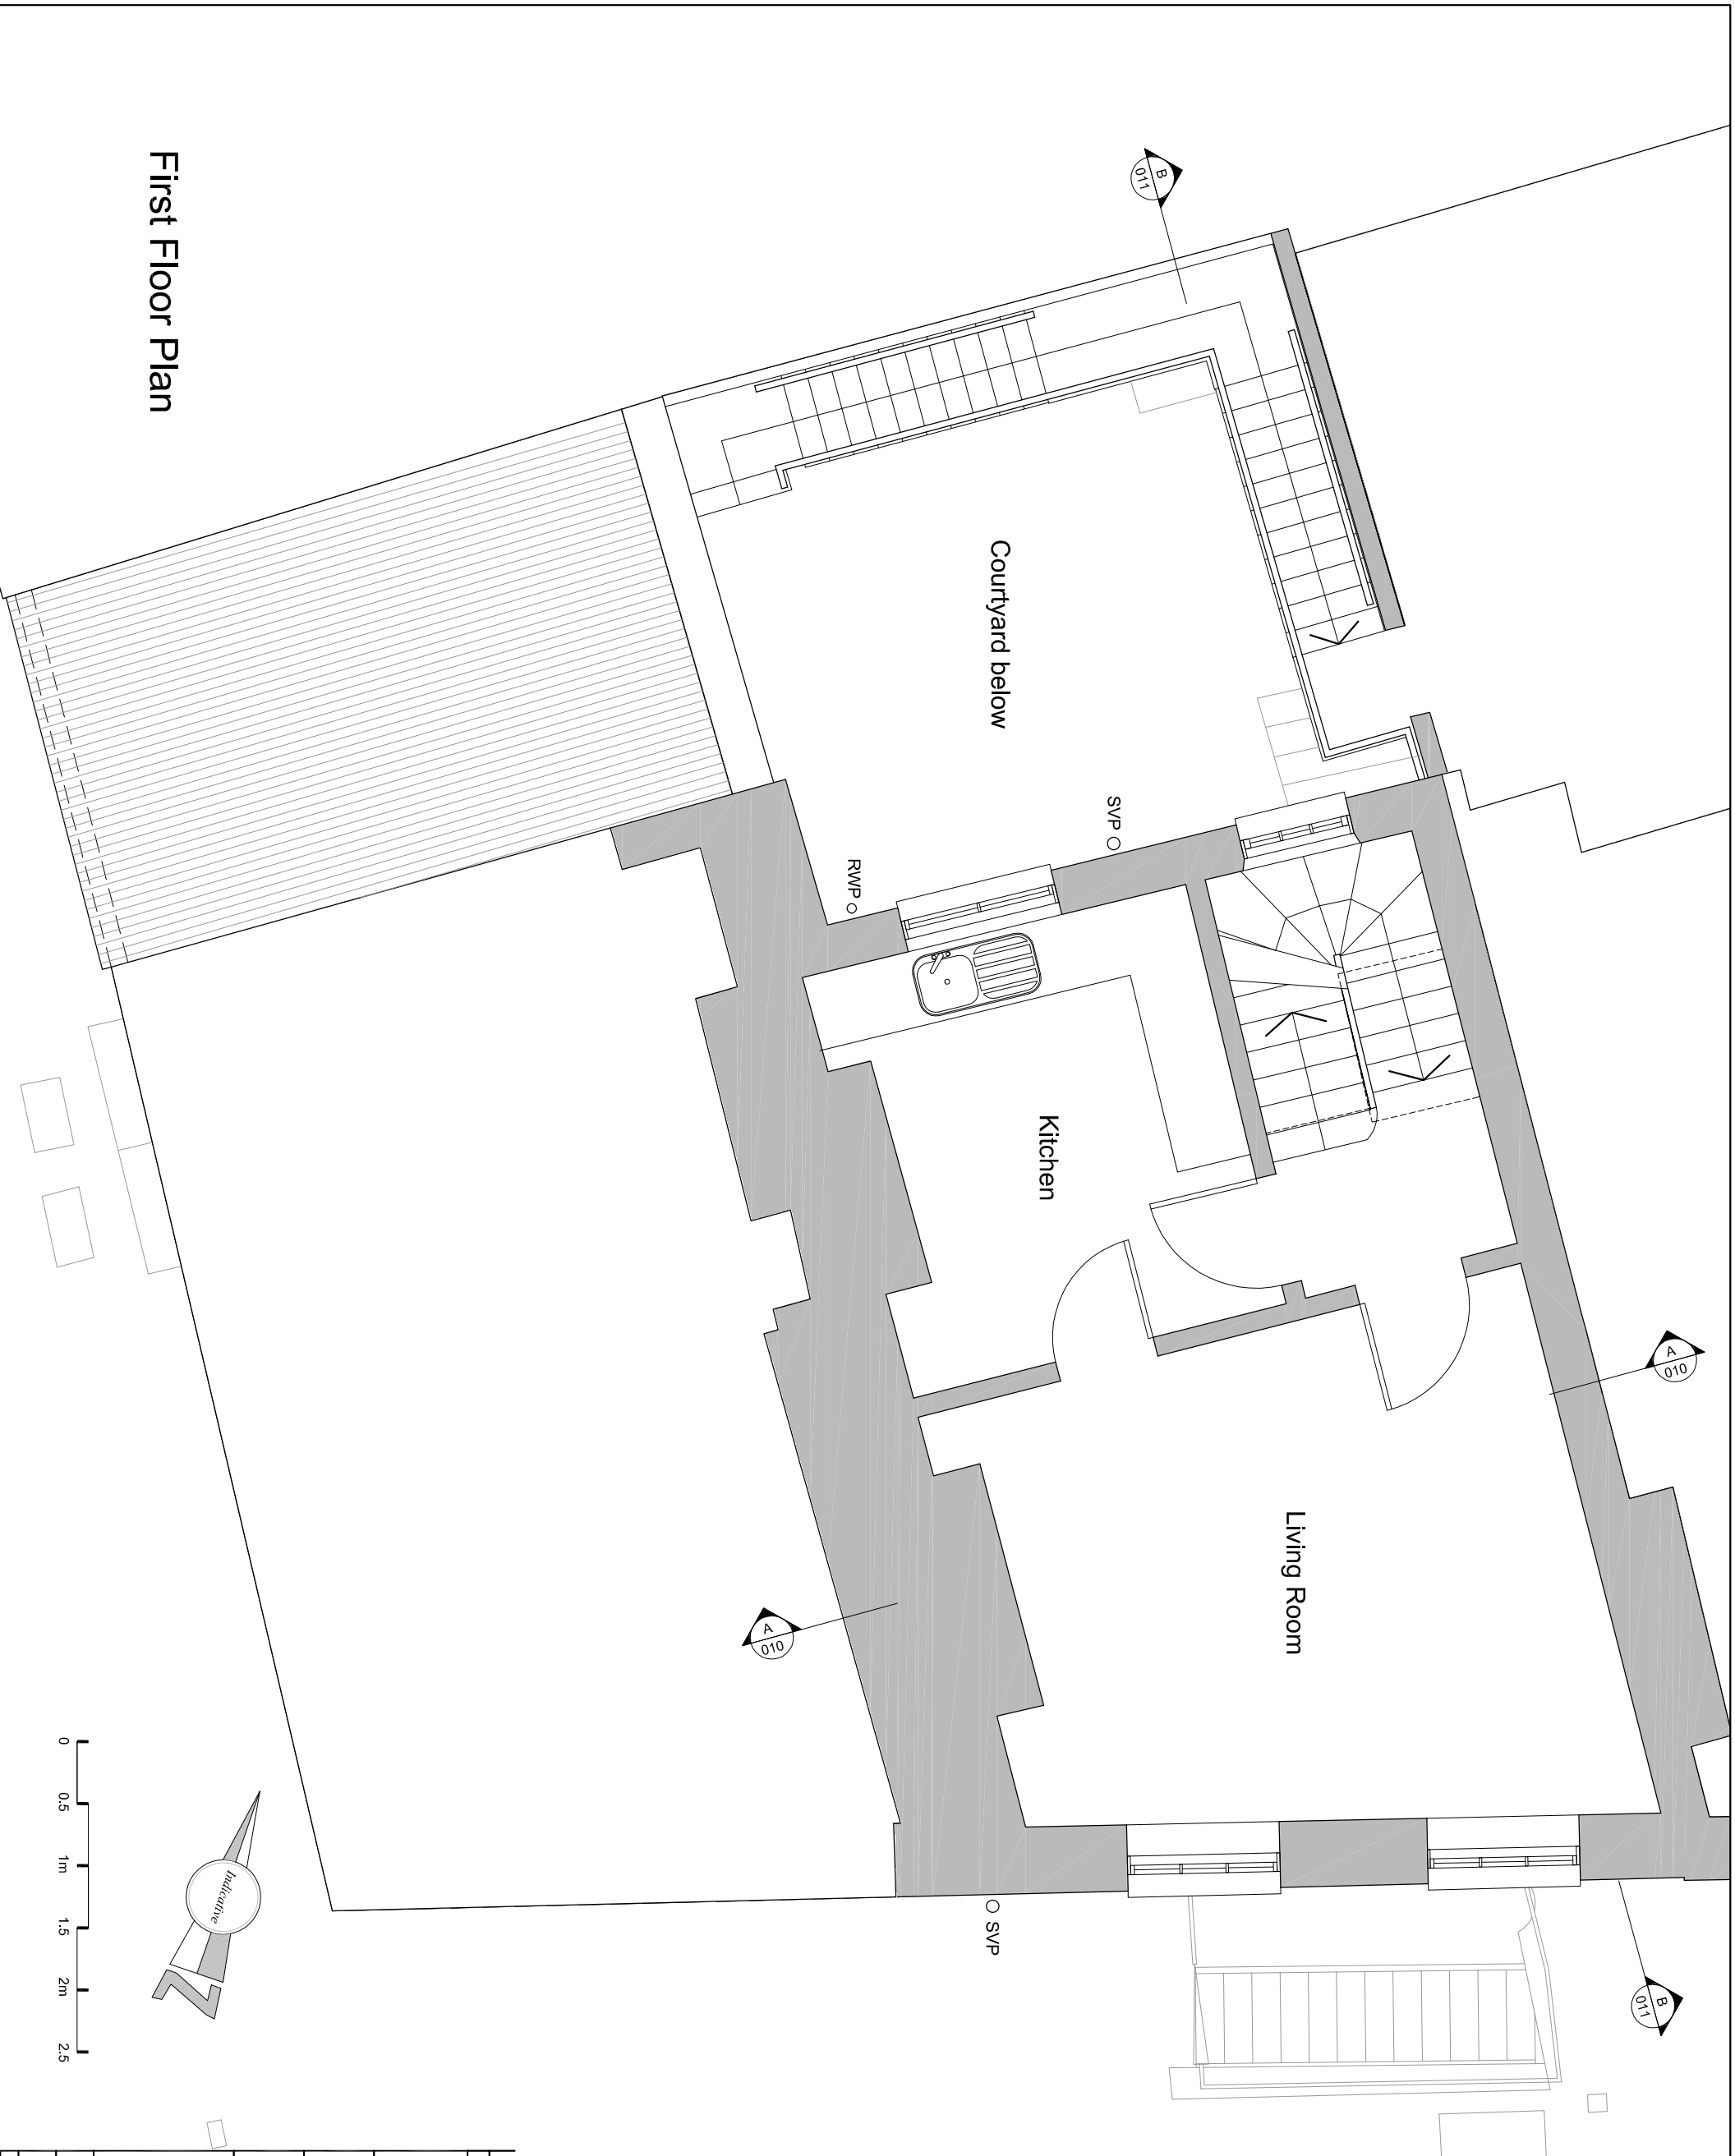

# First Floor Plan

 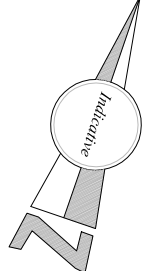

**PLANNING**

THIS DRAWING IS NOT TO BE SCALED. ONLY FIGURED DIMENSIONS ARE TO BE FOLLOWED (UNLESS THE DRAWING IS PART OF A PLANNING APPLICATION). CONTRACTORS ARE TO CHECK ALL DIMENSIONS BEFORE WORK COMMENCES, AND REFER ANY APPARENT DISCREPANCY TO THE ARCHITECT.  
 THIS DRAWING IS THE SOLE PROPERTY OF MR PARTNERSHIP LIMITED, AND MAY NOT BE COPIED OR REPRODUCED IN ANY MANNER WHATSOEVER WITHOUT THE OWNERS WRITTEN CONSENT.  
 © COPYRIGHT.


PROJECT 21 Warren Street  
 London

DRAWING Existing  
 First Floor Plan




41-42 EOLEY STREET, LONDON W1W 7TS  
 T: +40 207 233 2526 | +40207 531 5449  
 E: mail@ch-mirp.com | info@mrpartnership.co.uk  
 www.ch-mirp.com | www.mrpartnership.co.uk

DATE:	15/07/2019	SCALE:	1:25@A1 1:50@A3	DRAWN:	CAD
DWG No:	3213_003	REV. No:	/		
FILE: 3213_003-4006 Floor Planning					

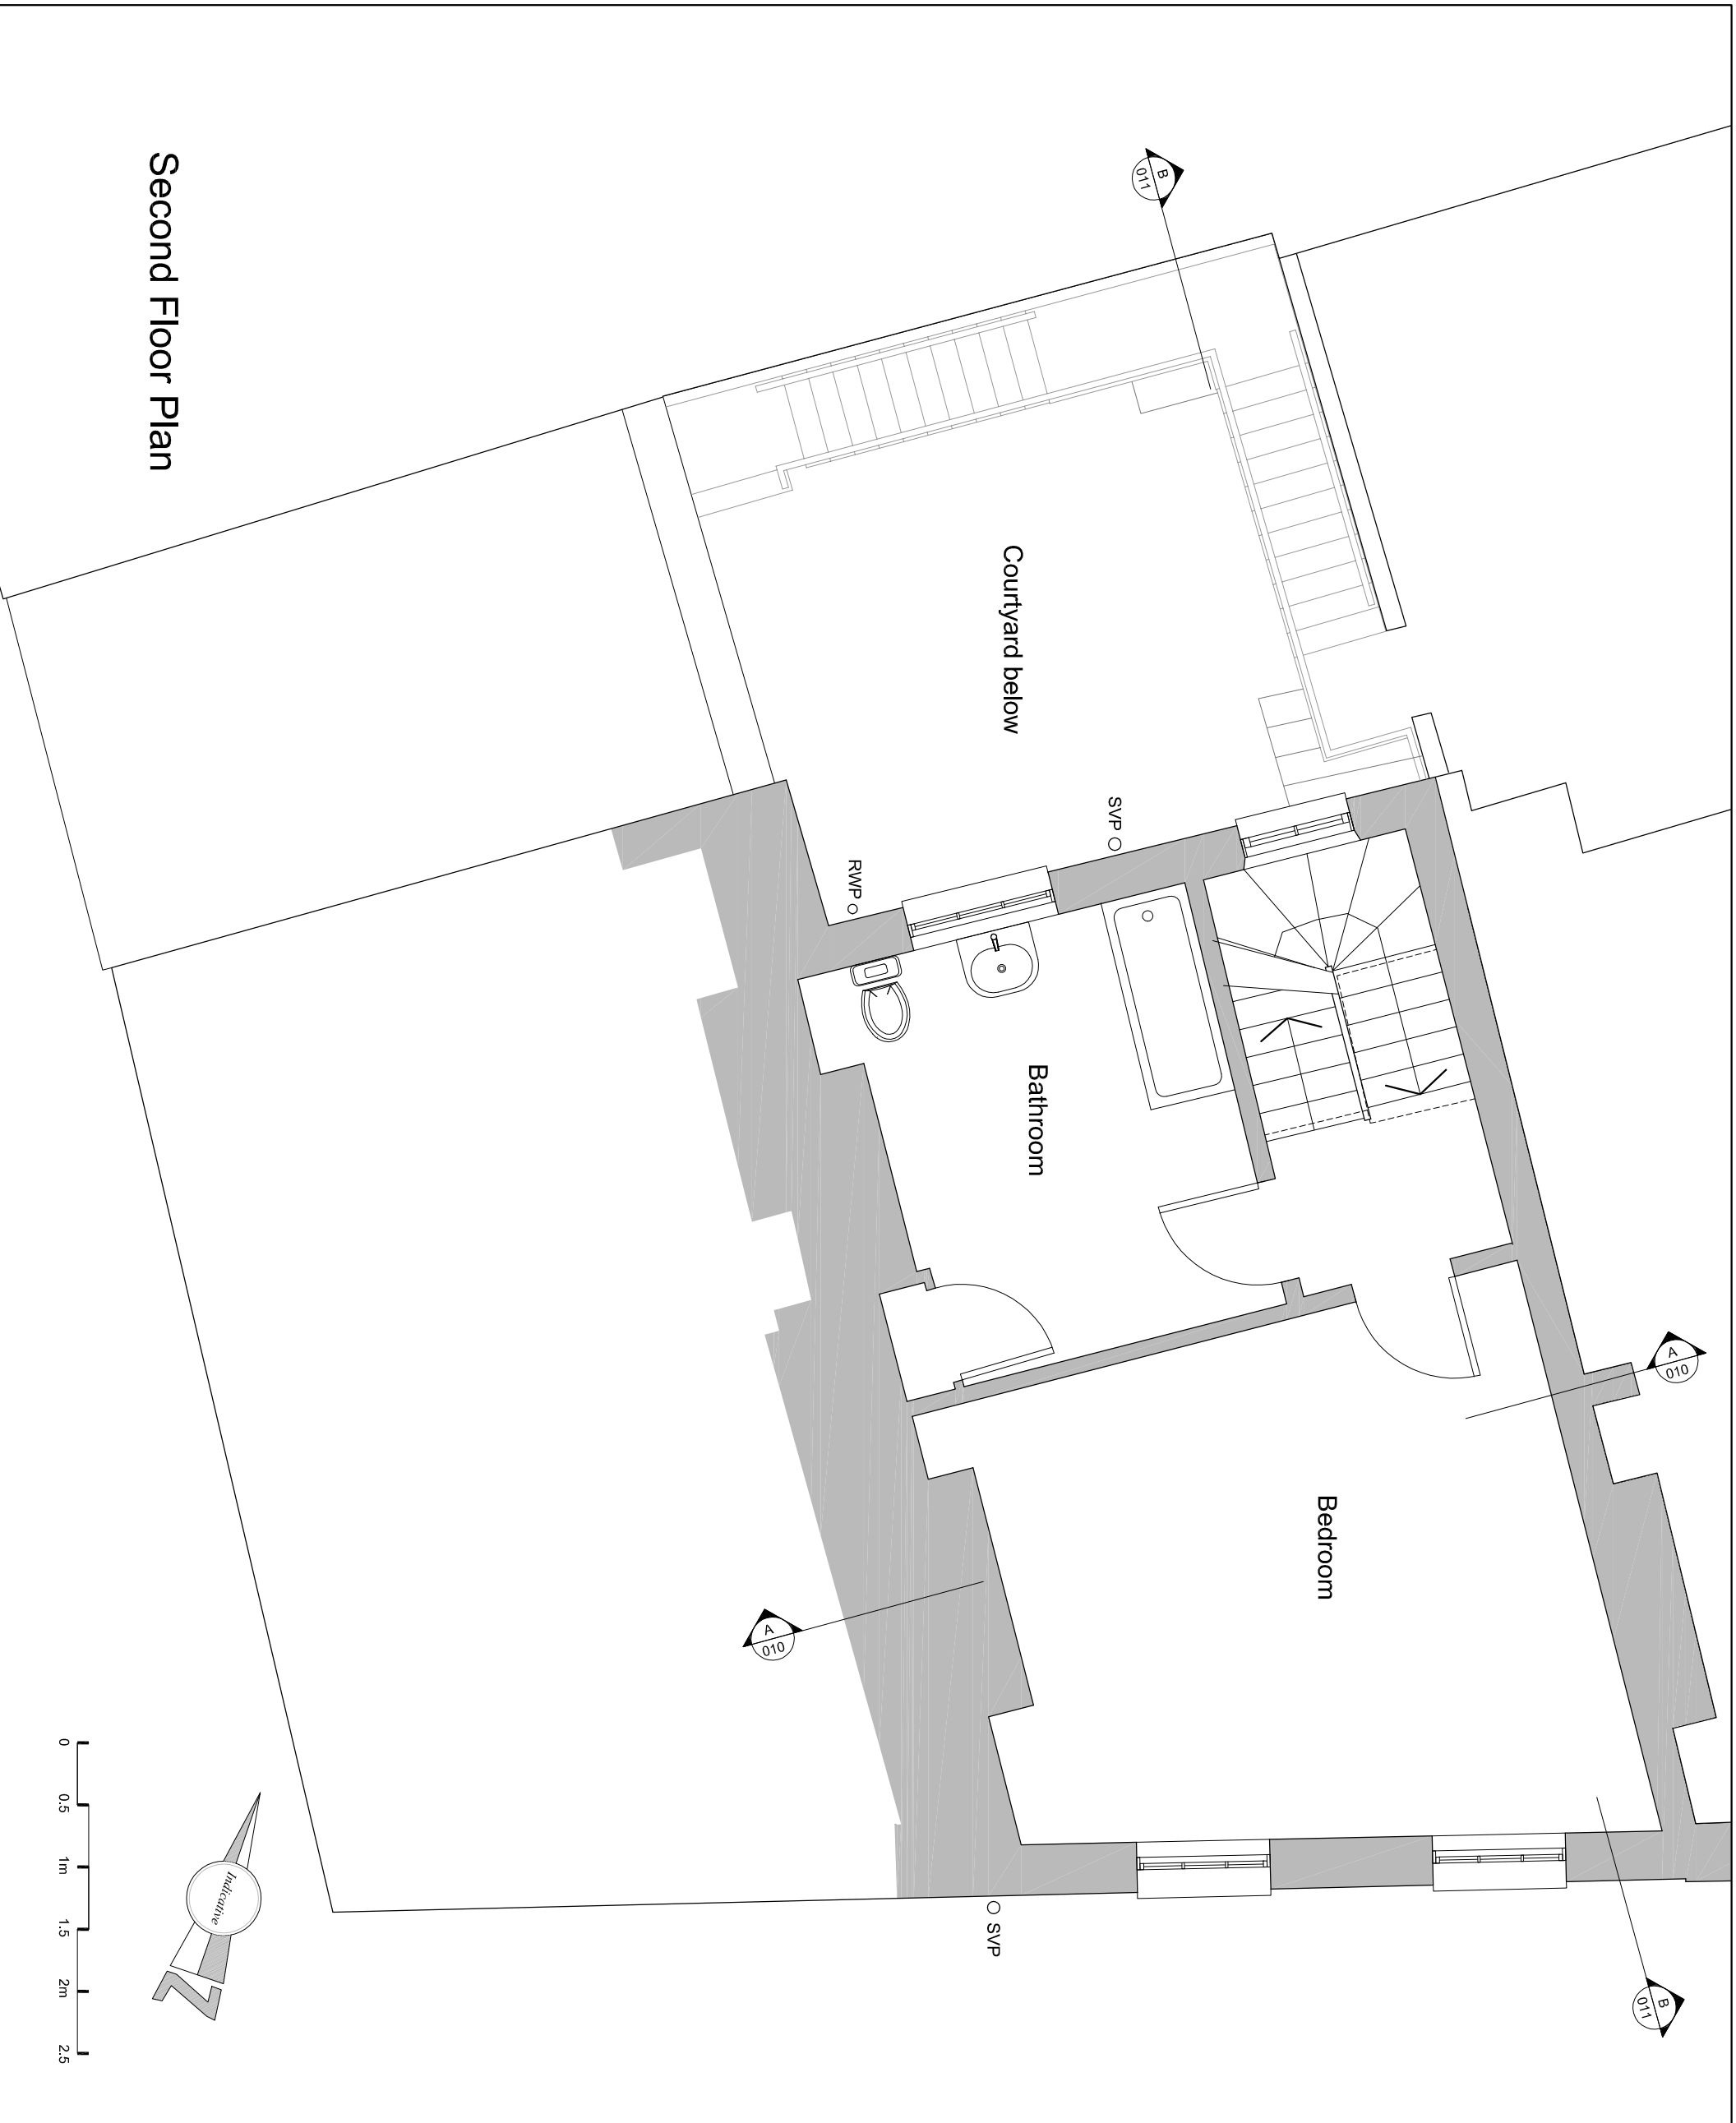

# Second Floor Plan

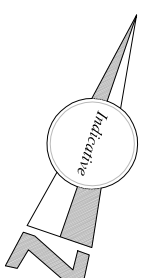

**PLANNING**

THIS DRAWING IS NOT TO BE SCALED. ONLY FIGURED DIMENSIONS ARE TO BE FOLLOWED (UNLESS THE DRAWING IS PART OF A PLANNING APPLICATION). CONTRACTORS ARE TO CHECK ALL DIMENSIONS BEFORE WORK COMMENCES, AND REFER ANY APPARENT DISCREPANCY TO THE ARCHITECT.  
THIS DRAWING IS THE SOLE PROPERTY OF MR PARTNERSHIP LIMITED, AND MAY NOT BE COPIED OR REPRODUCED IN ANY MANNER WHATSOEVER WITHOUT THE OWNERS WRITTEN CONSENT.  
© COPYRIGHT.

PROJECT 21 Warren Street  
London


DRAWING Existing  
Second Floor Plan



41-42 EQULEY STREET, LONDON, W1W 7TS  
T: +44 (0) 207 233 2526 | +44 (0) 207 511 5415  
E: mail@ch+mrp.com | info@mrpartnership.co.uk  
www.ch+mrp.com | www.mrpartnership.co.uk

DATE:	15/07/2019	SCALE:	1:25@A1	DRAWN:	CAD
DWG No:	3213_004		1:50@A3	REV. No:	/
FILE: 3213_001-006 Floor Plans.dwg					

# Third Floor Plan

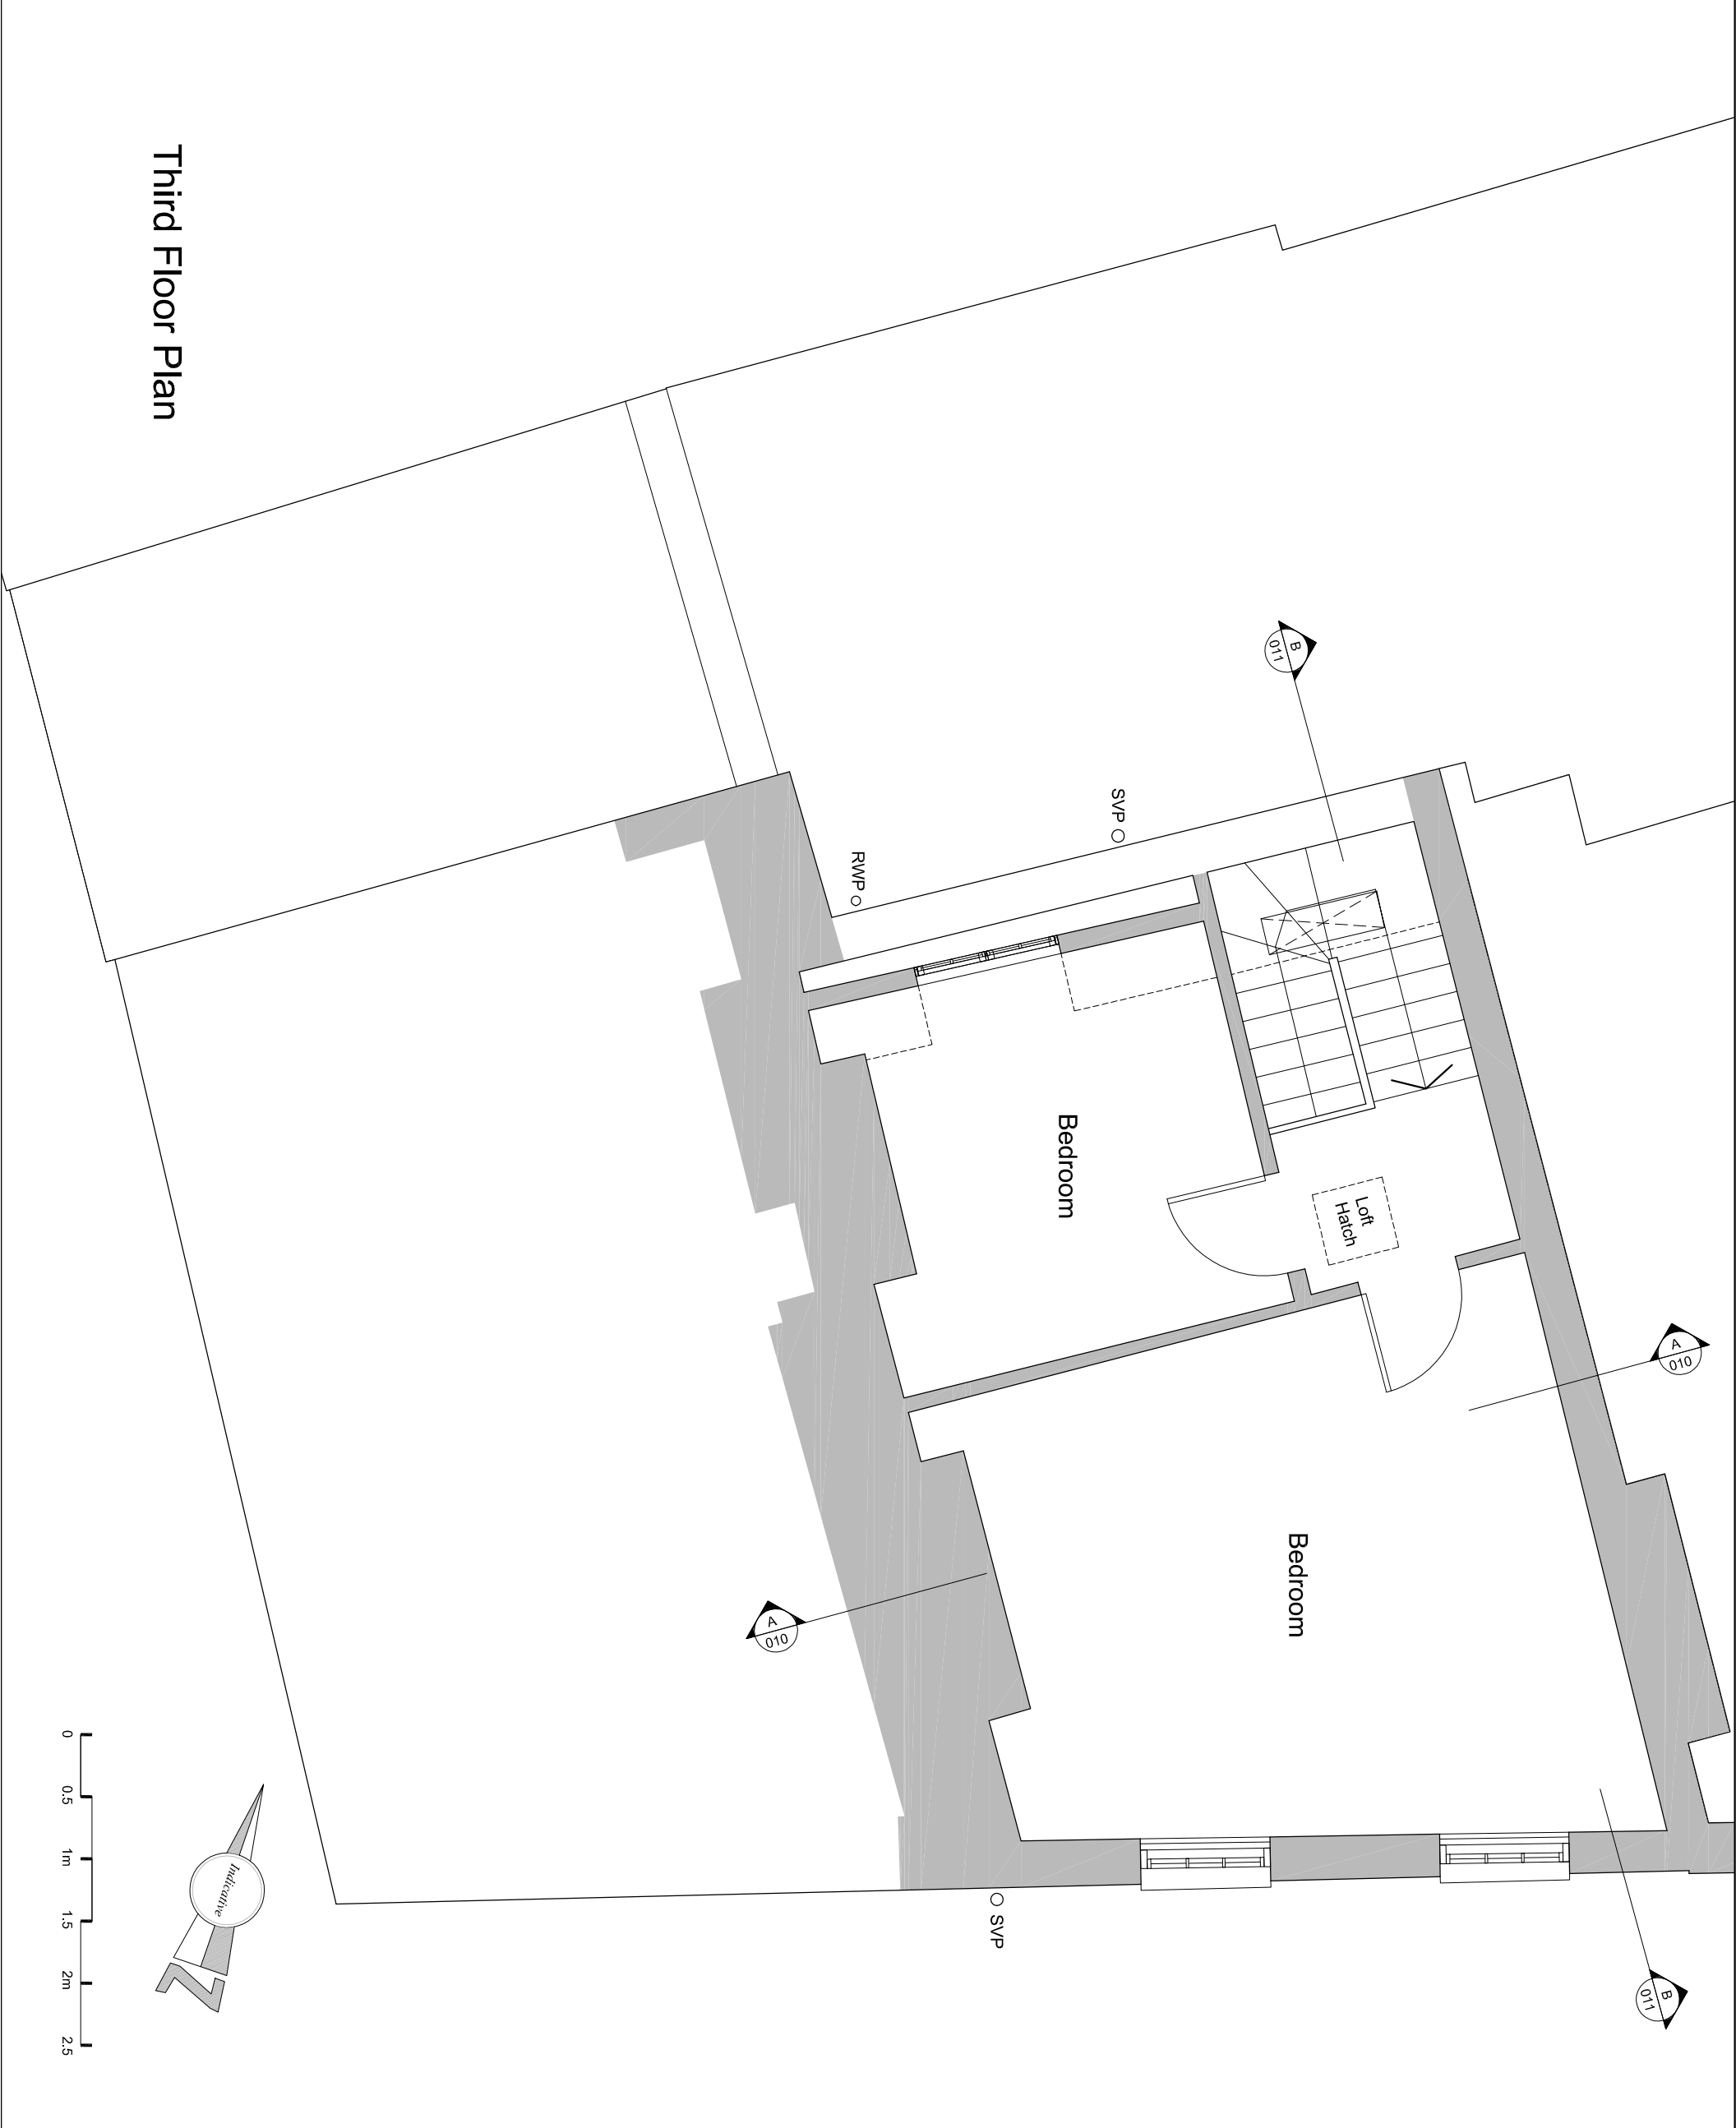

**PLANNING**

THIS DRAWING IS NOT TO BE SCALED. ONLY FIGURED DIMENSIONS ARE TO BE FOLLOWED (UNLESS THE DRAWING IS PART OF A PLANNING APPLICATION). CONTRACTORS ARE TO CHECK ALL DIMENSIONS BEFORE WORK COMMENCES, AND REFER ANY APPARENT DISCREPANCY TO THE ARCHITECT.  
 THIS DRAWING IS THE SOLE PROPERTY OF MR PARTNERSHIP LIMITED, AND MAY NOT BE COPIED OR REPRODUCED IN ANY MANNER WHATSOEVER WITHOUT THE OWNERS WRITTEN CONSENT.  
 © COPYRIGHT.


PROJECT 21 Warren Street  
 London

DRAWING Existing  
 Third Floor Plan



41-42 EQULEY STREET, LONDON W1W 7TS  
 T: +44 (0) 207 233 2526 F: +44 (0) 207 531 5445  
 E: mail@ch+mrp.com / info@mrpartnership.co.uk  
 www.ch+mrp.com / www.mrpartnership.co.uk

DATE:	15/07/2019	SCALE:	1:25@A1 1:50@A3	DRAWN:	CAD
DWG No:	3213_005	REV. No:	/		
FILE: 3213_001-006 Floor Plans.dwg					

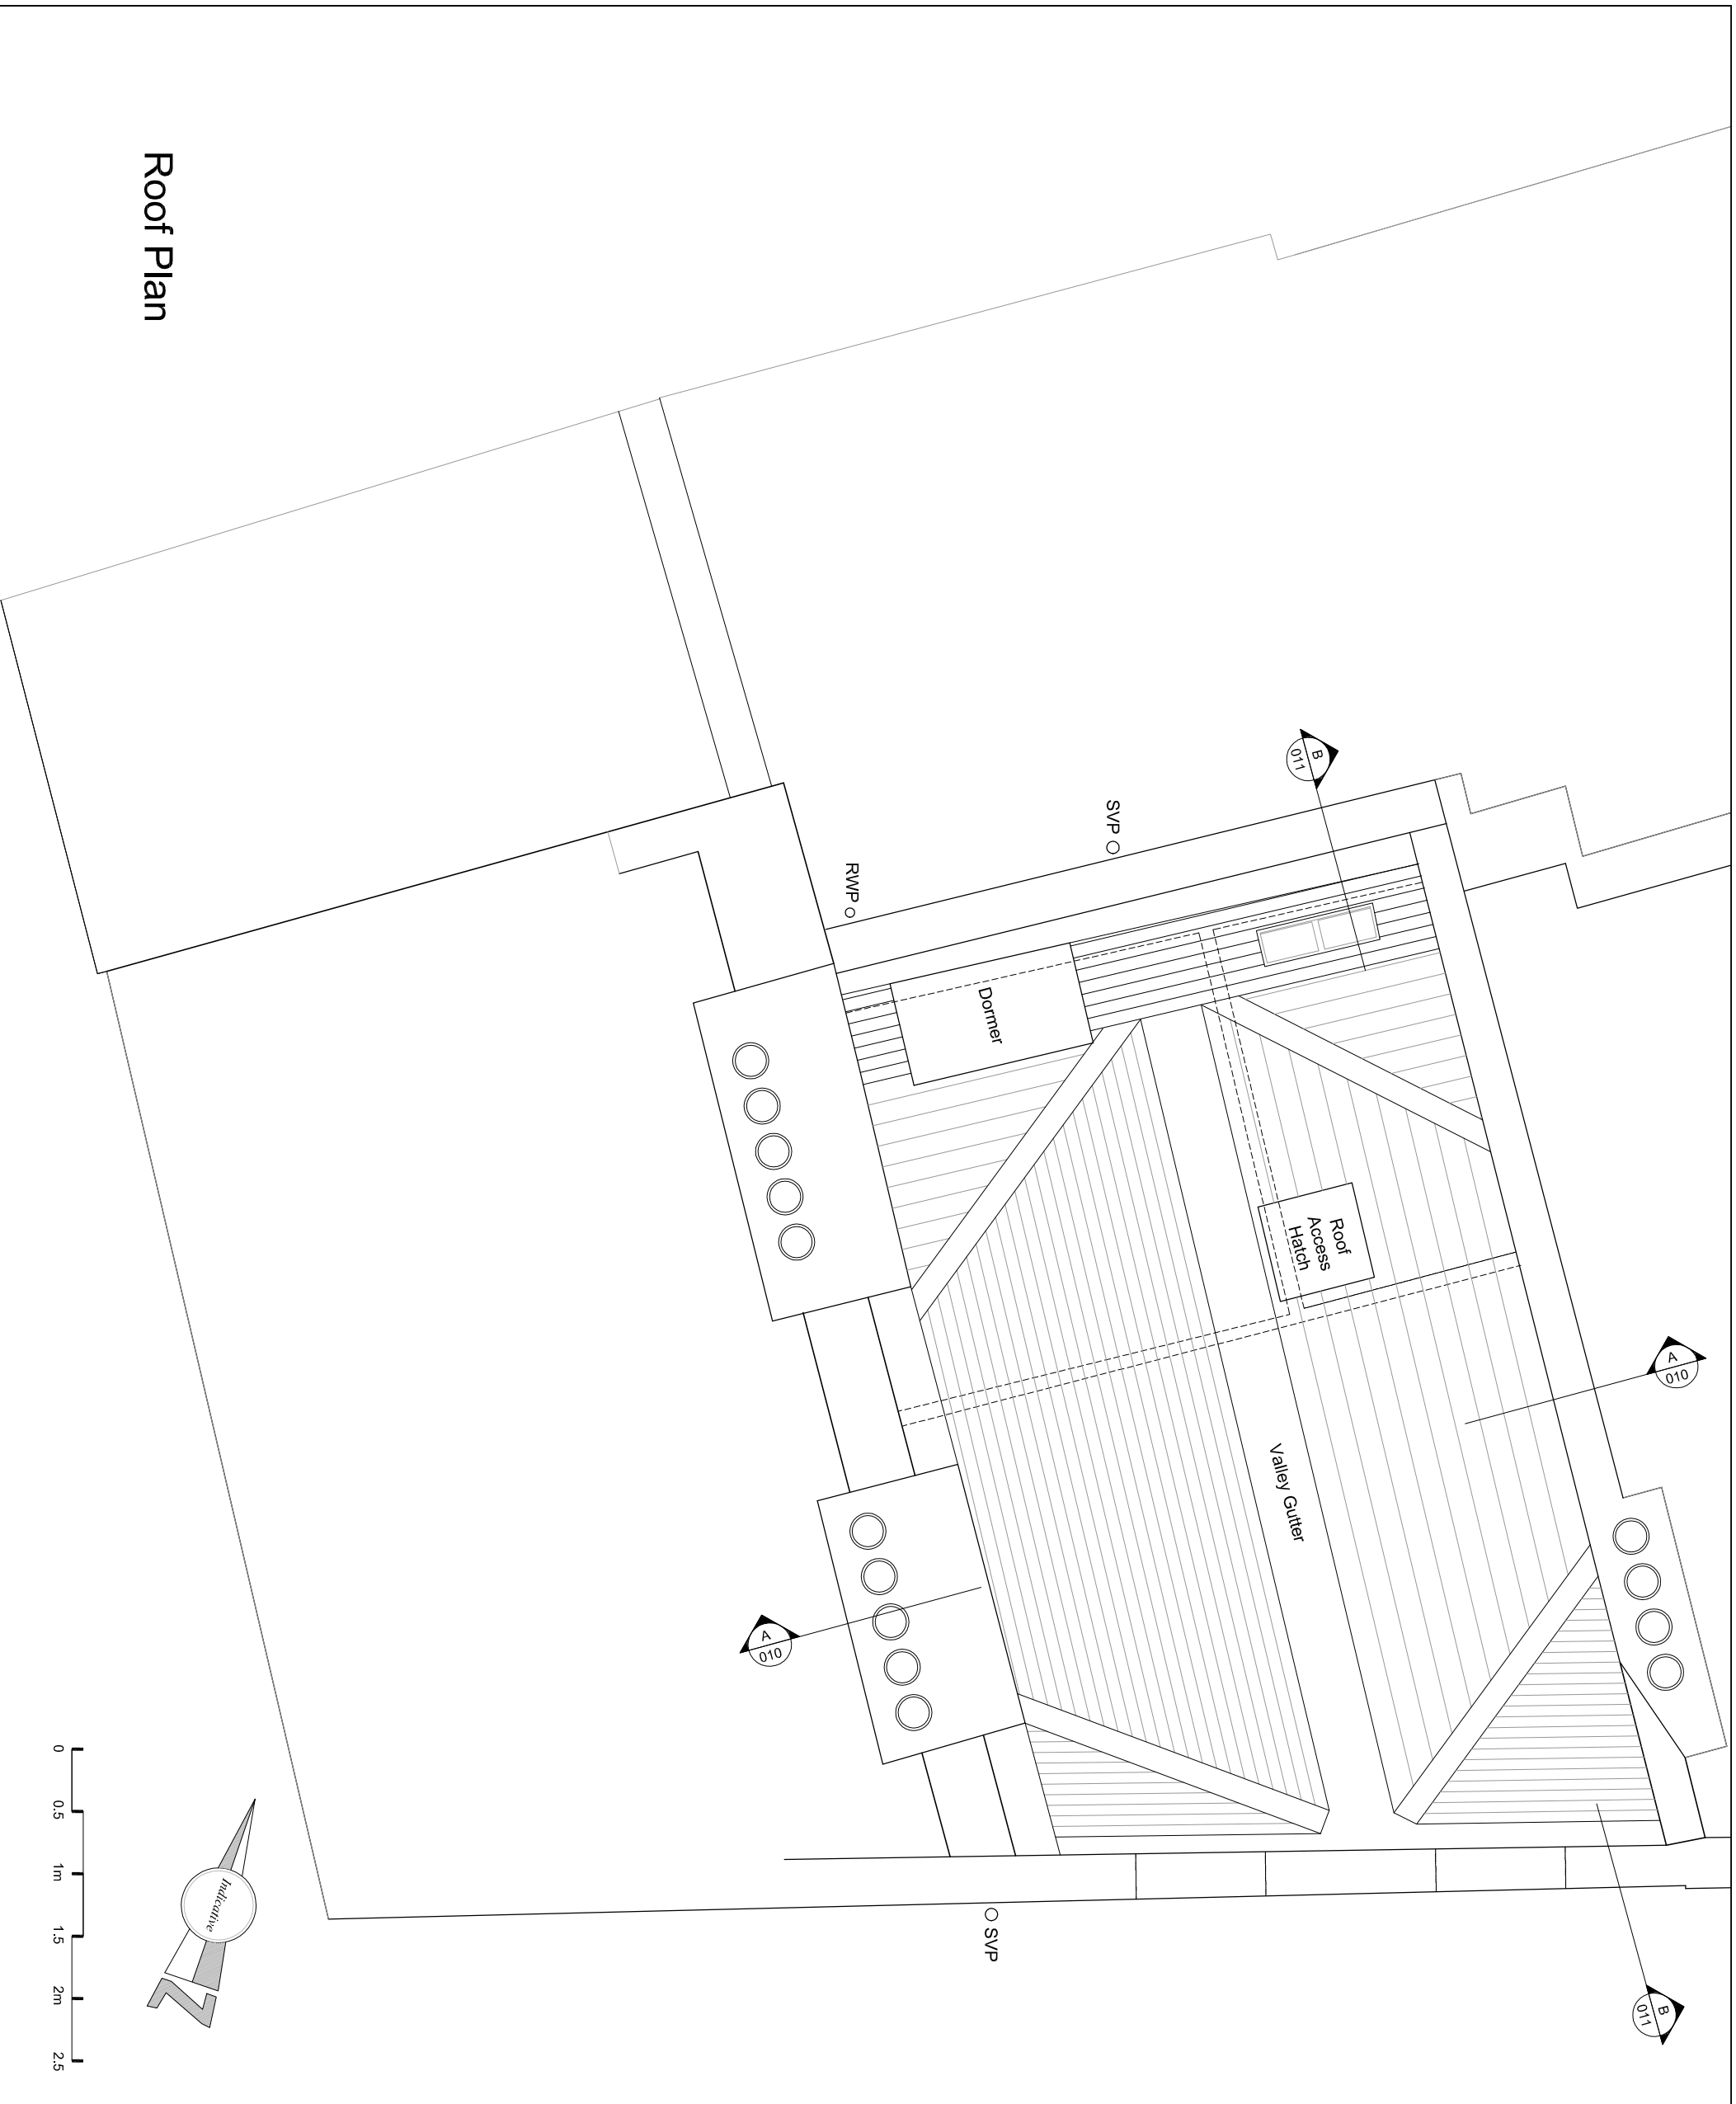


# Roof Plan

**PLANNING**

THIS DRAWING IS NOT TO BE SCALED. ONLY FIGURED DIMENSIONS ARE TO BE FOLLOWED UNLESS THE DRAWING IS PART OF A PLANNING APPLICATION. CONTRACTORS ARE TO CHECK ALL DIMENSIONS BEFORE WORK COMMENCES AND REFER ANY APPARENT DISCREPANCY TO THE ARCHITECT.  
THIS DRAWING IS THE SOLE PROPERTY OF MR PARTNERSHIP LIMITED, AND MAY NOT BE COPIED OR REPRODUCED IN ANY MANNER WHATSOEVER WITHOUT THE OWNERS WRITTEN CONSENT.  
© COPYRIGHT.


PROJECT 21 Warren Street  
London

DRAWING Existing  
Roof Plan

 


41-42 EOLEY STREET, LONDON W1W 7TS  
T: +40 207 253 2526 | F: +40 207 531 5425  
E: mail@ch+mirp.com | info@mrpartnership.co.uk  
www.ch+mirp.com | www.mrpartnership.co.uk

DATE:	15/07/2019	SCALE:	1:25@A1	DRAWN:	CAD
DWG No:	3213_006		1:50@A3	REV. No:	/
FILE:	3213_001-006 Floor Plans.dwg				

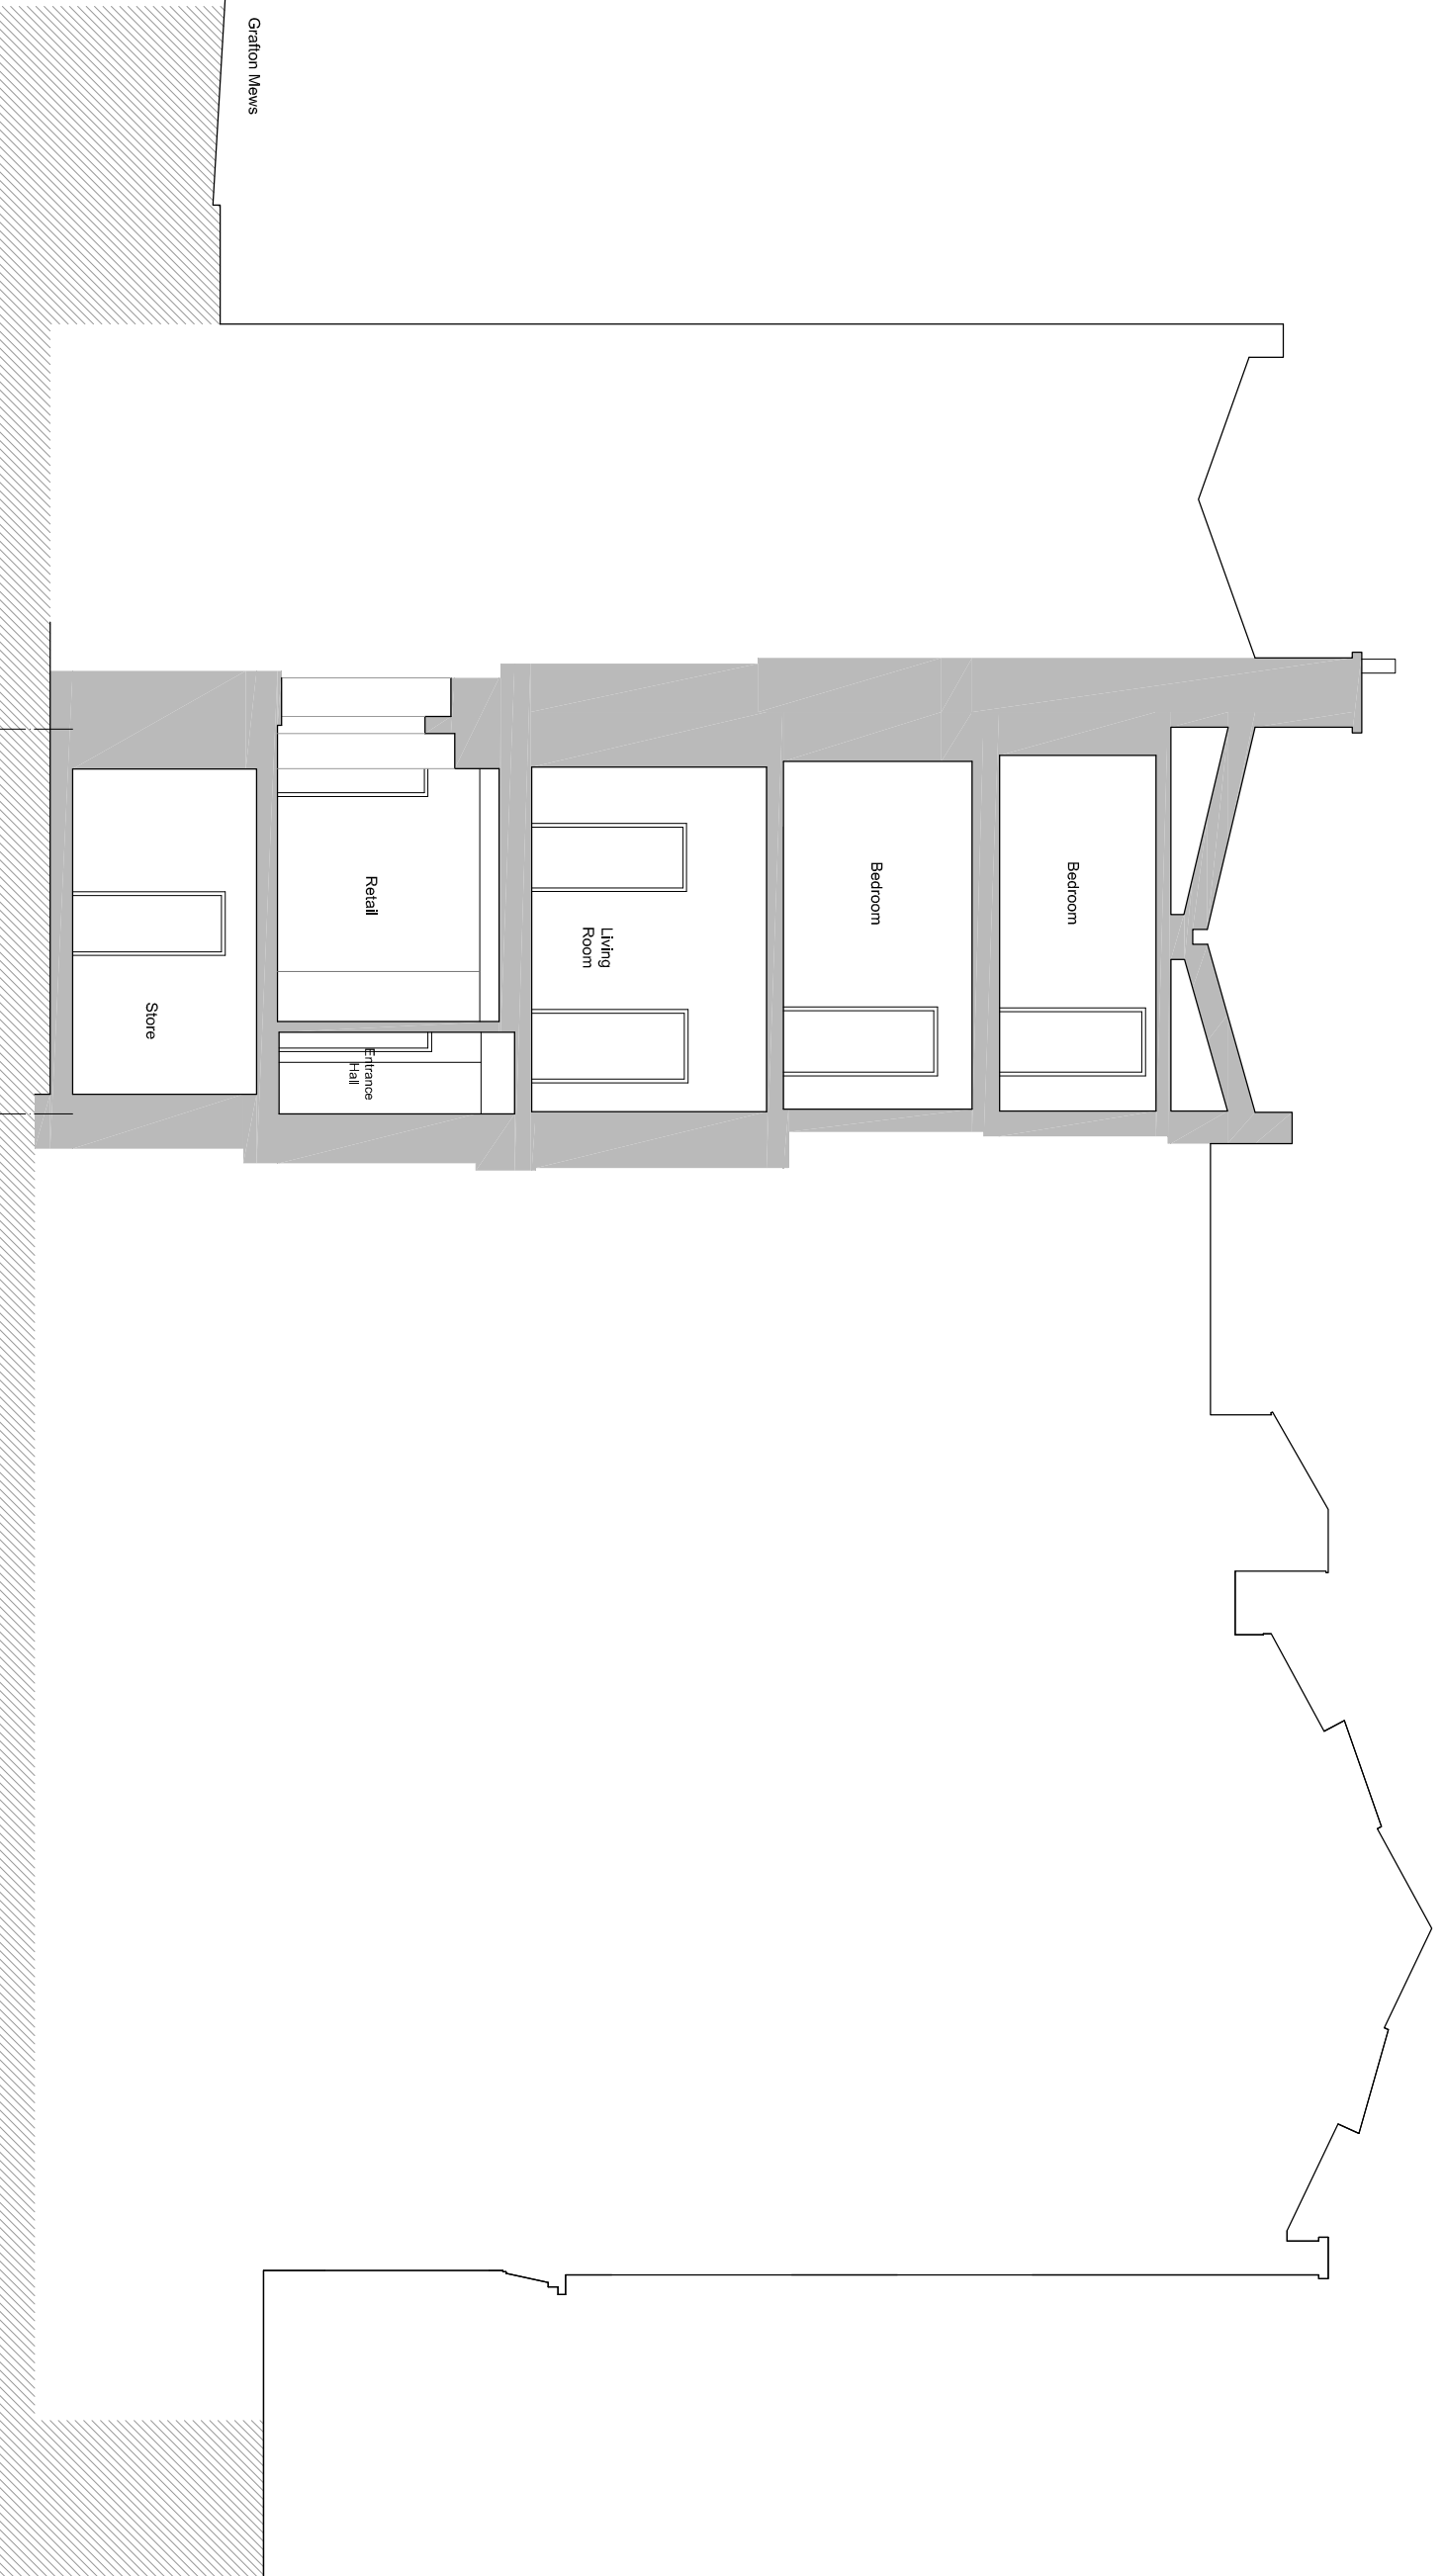

Section A-A

No. 21

 

**PLANNING**

THIS DRAWING IS NOT TO BE SCALED. ONLY FIGURED DIMENSIONS ARE TO BE FOLLOWED UNLESS THE DRAWING IS PART OF A PLANNING APPLICATION. CONTRACTORS ARE TO CHECK ALL DIMENSIONS BEFORE WORK COMMENCES AND REFER ANY APPARENT DISCREPANCY TO THE ARCHITECT.  
THIS DRAWING IS THE SOLE PROPERTY OF MJP PARTNERSHIP LIMITED, AND MAY NOT BE COPIED OR REPRODUCED IN ANY MANNER WHATSOEVER WITHOUT THE OWNERS WRITTEN CONSENT. © COPYRIGHT.


PROJECT 21 Warren Street  
London

DRAWING Existing  
Section A-A




41-42 EOLEY STREET, LONDON W1W 7TS  
T: +40 207 253 2526 | +40207 631 5445  
E: mail@ch+mjp.co.uk | info@mjparchitects.co.uk  
www.ch+mjp.co.uk | www.mjparchitects.co.uk

DATE:	15/07/2019	SCALE:	1:50@A1	DRAWN:	CAD
DWG No.:	3213_010		1:1000@A3	REV. No.:	/
FILE: 3213_010\A12 Sections.dwg					

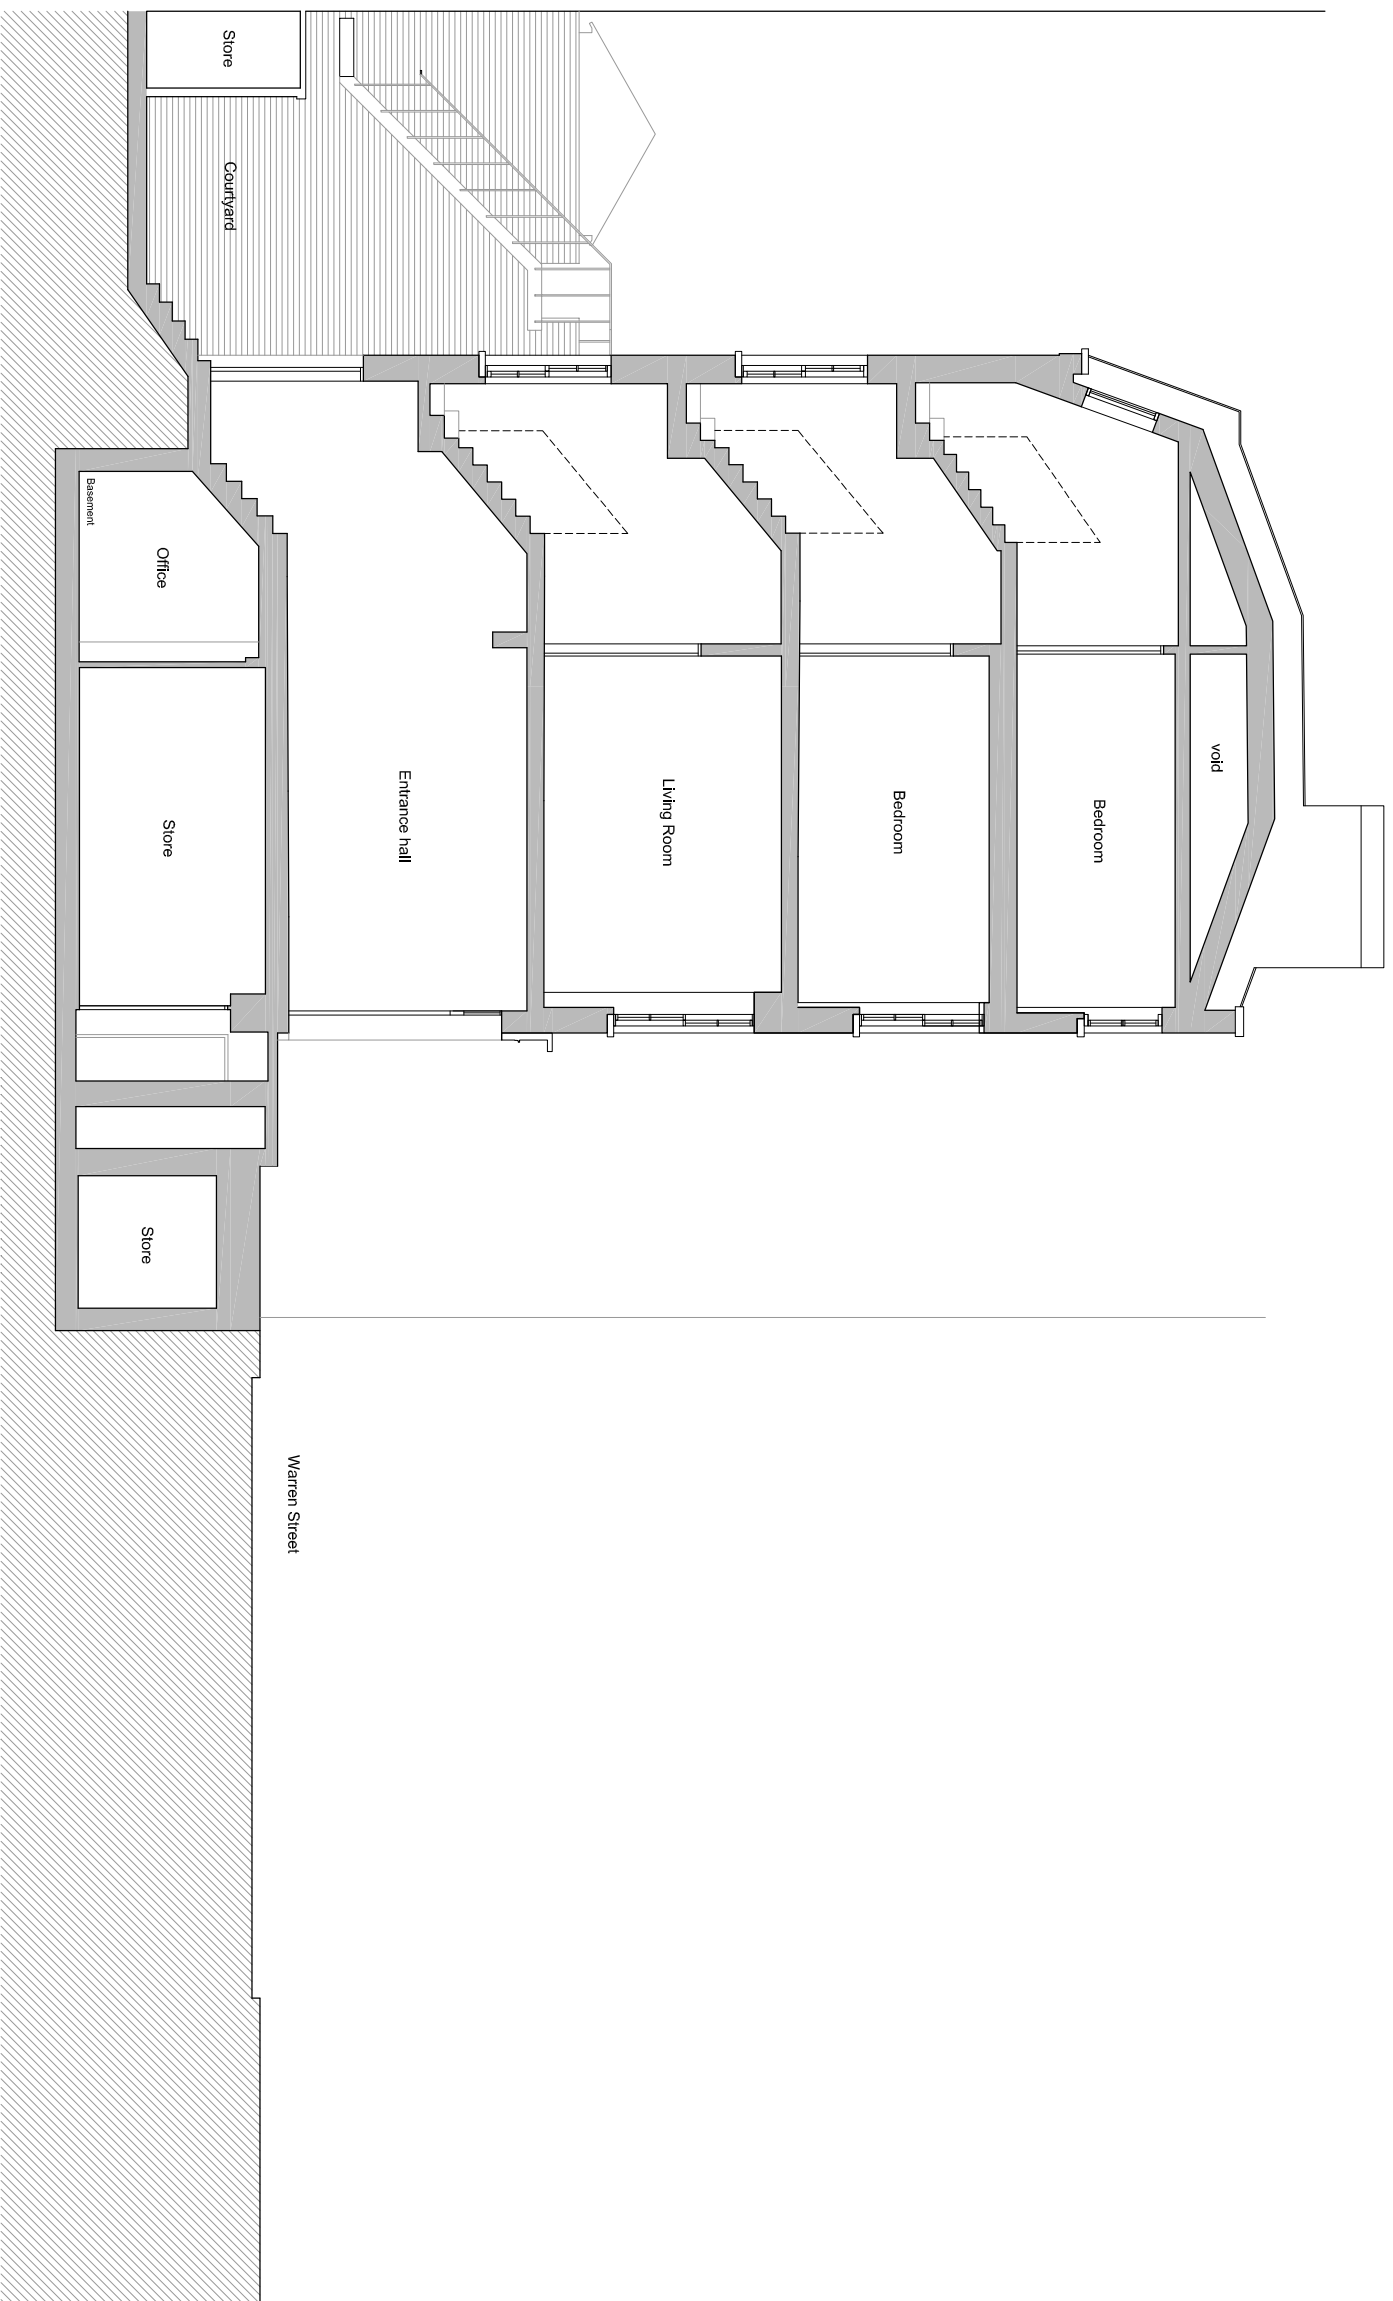

# Section B-B

 

**PLANNING**

THIS DRAWING IS NOT TO BE SCALED. ONLY FIGURED DIMENSIONS ARE TO BE FOLLOWED (UNLESS THE DRAWING IS PART OF A PLANNING APPLICATION). CONTRACTORS ARE TO CHECK ALL DIMENSIONS BEFORE WORK COMMENCES AND REFER ANY APPARENT DISCREPANCY TO THE ARCHITECT.  
THIS DRAWING IS THE SOLE PROPERTY OF MR PARTNERSHIP LIMITED, AND MAY NOT BE COPIED OR REPRODUCED IN ANY MANNER WHATSOEVER WITHOUT THE OWNERS WRITTEN CONSENT. © COPYRIGHT.

PROJECT 21 Warren Street  
London

DRAWING Existing  
Section B-B




41-42 EQULEY STREET, LONDON W1W 7TS  
T: +44 (0) 207 253 2526 | F: +44 (0) 207 631 5445  
E: mail@ch+mrp.co.uk | info@mrpartnership.co.uk  
www.ch+mrp.co.uk | www.mrpartnership.co.uk

DATE:	15/07/2019	SCALE:	1:50@A1	DRAWN:	CAD
DWG No:	3213_011		1:1000@A3	REV. No:	/
FILE: 3213_011-012 Sections.dwg					



# Front Elevation

No. 21

 


**PLANNING**

THIS DRAWING IS NOT TO BE SCALED. ONLY FIGURED DIMENSIONS ARE TO BE FOLLOWED UNLESS THE DRAWING IS PART OF A PLANNING APPLICATION. CONTRACTORS ARE TO CHECK ALL DIMENSIONS BEFORE WORK COMMENCES AND REFER ANY APPARENT DISCREPANCY TO THE ARCHITECT.  
THIS DRAWING IS THE SOLE PROPERTY OF MR PARTNERSHIP LIMITED, AND MAY NOT BE COPIED OR REPRODUCED IN ANY MANNER WHATSOEVER WITHOUT THE OWNERS WRITTEN CONSENT. © COPYRIGHT.


PROJECT 21 Warren Street  
London

DRAWING Existing  
Front Elevation

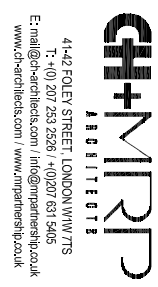


41-42 EOLEY STREET, LONDON W1W 7TS  
T: +40 207 253 2526 | +40207 631 5445  
E: mail@ch-mirp.com | info@mrpartnership.co.uk  
www.ch-mirp.com | www.mrpartnership.co.uk

DATE:	15/07/2019	SCALE:	1:50@A1	DRAWN:	CAD
DWG No:	3213_015		1:1000@A3	REV. No:	/
FILE:	3213_015-016 Elevations.dwg				

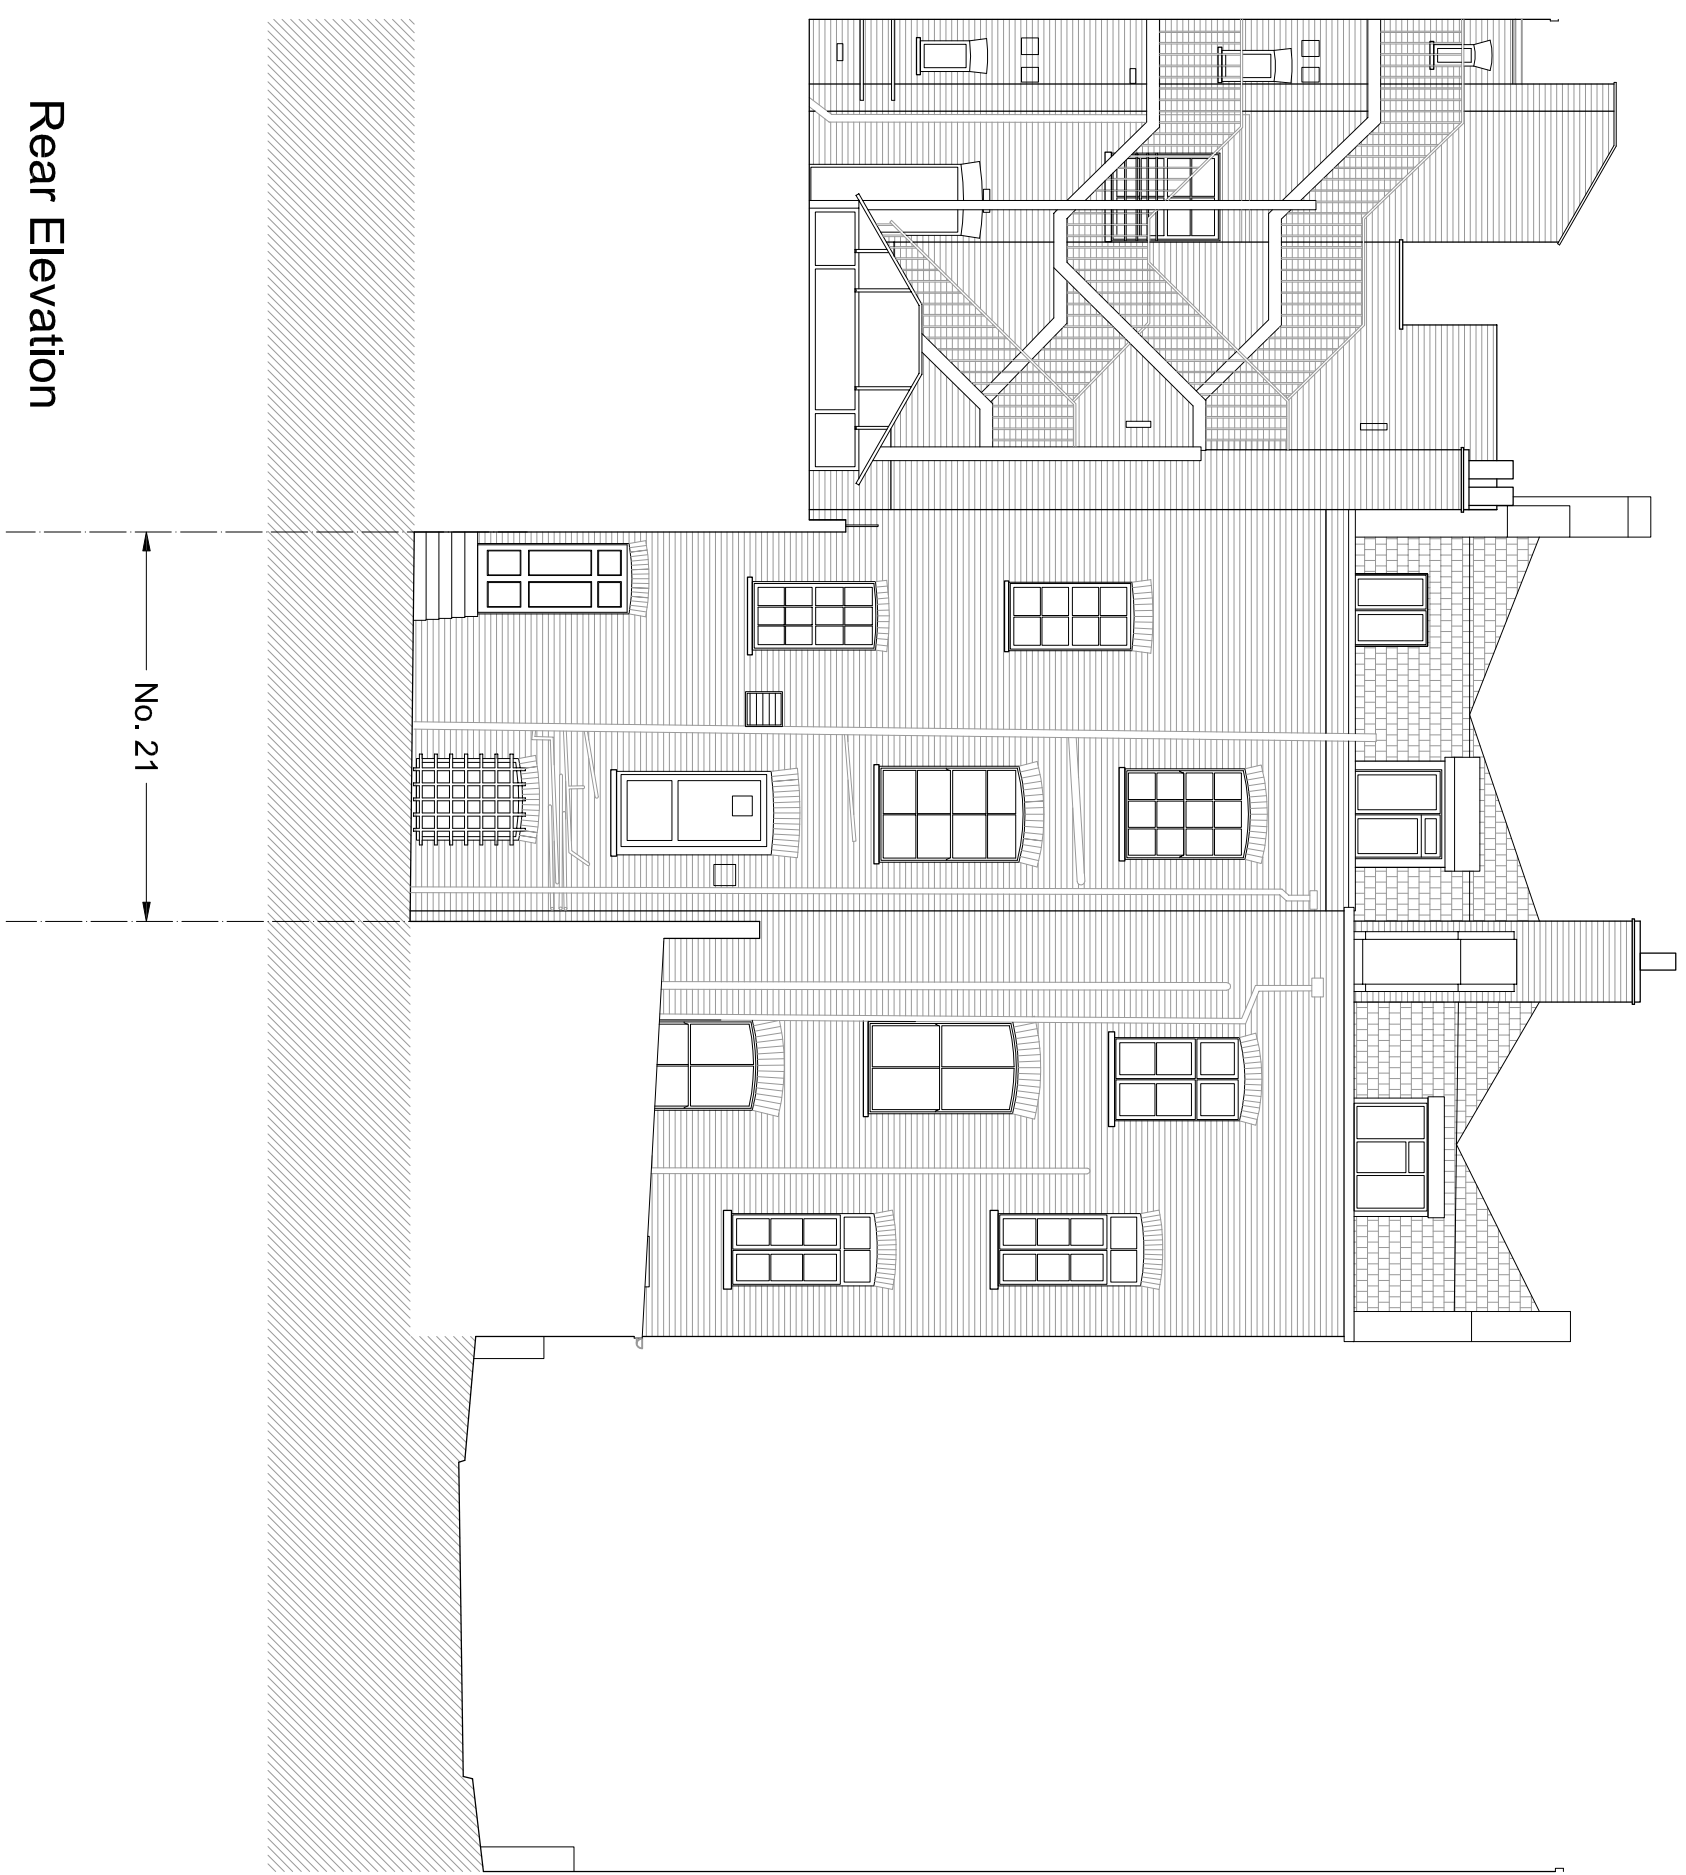

Rear Elevation

No. 21

 


**PLANNING**

THIS DRAWING IS NOT TO BE SCALED. ONLY FIGURED DIMENSIONS ARE TO BE FOLLOWED UNLESS THE DRAWING IS PART OF A PLANNING APPLICATION. CONTRACTORS ARE TO CHECK ALL DIMENSIONS BEFORE WORK COMMENCES AND REFER ANY APPARENT DISCREPANCY TO THE ARCHITECT.  
THIS DRAWING IS THE SOLE PROPERTY OF MR PARTNERSHIP LIMITED, AND MAY NOT BE COPIED OR REPRODUCED IN ANY MANNER WHATSOEVER WITHOUT THE OWNERS WRITTEN CONSENT. © COPYRIGHT.


PROJECT 21 Warren Street  
London

DRAWING Existing  
Rear Elevation

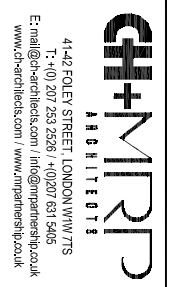

41-42 FOLEY STREET, LONDON W1W 7TS  
T: +44 (0) 207 253 2526 | +44 (0) 207 631 5445  
E: mail@ch+mrp.co.uk / info@mrpartnership.co.uk  
www.ch+mrp.co.uk / www.mrpartnership.co.uk

DATE:	15/07/2019	SCALE:	1:50@A1	DRAWN:	CAD
DWG No.:	3213_016		1:1000@A3	REV. No.:	/
FILE: 3213_015-016 Elevations.dwg					

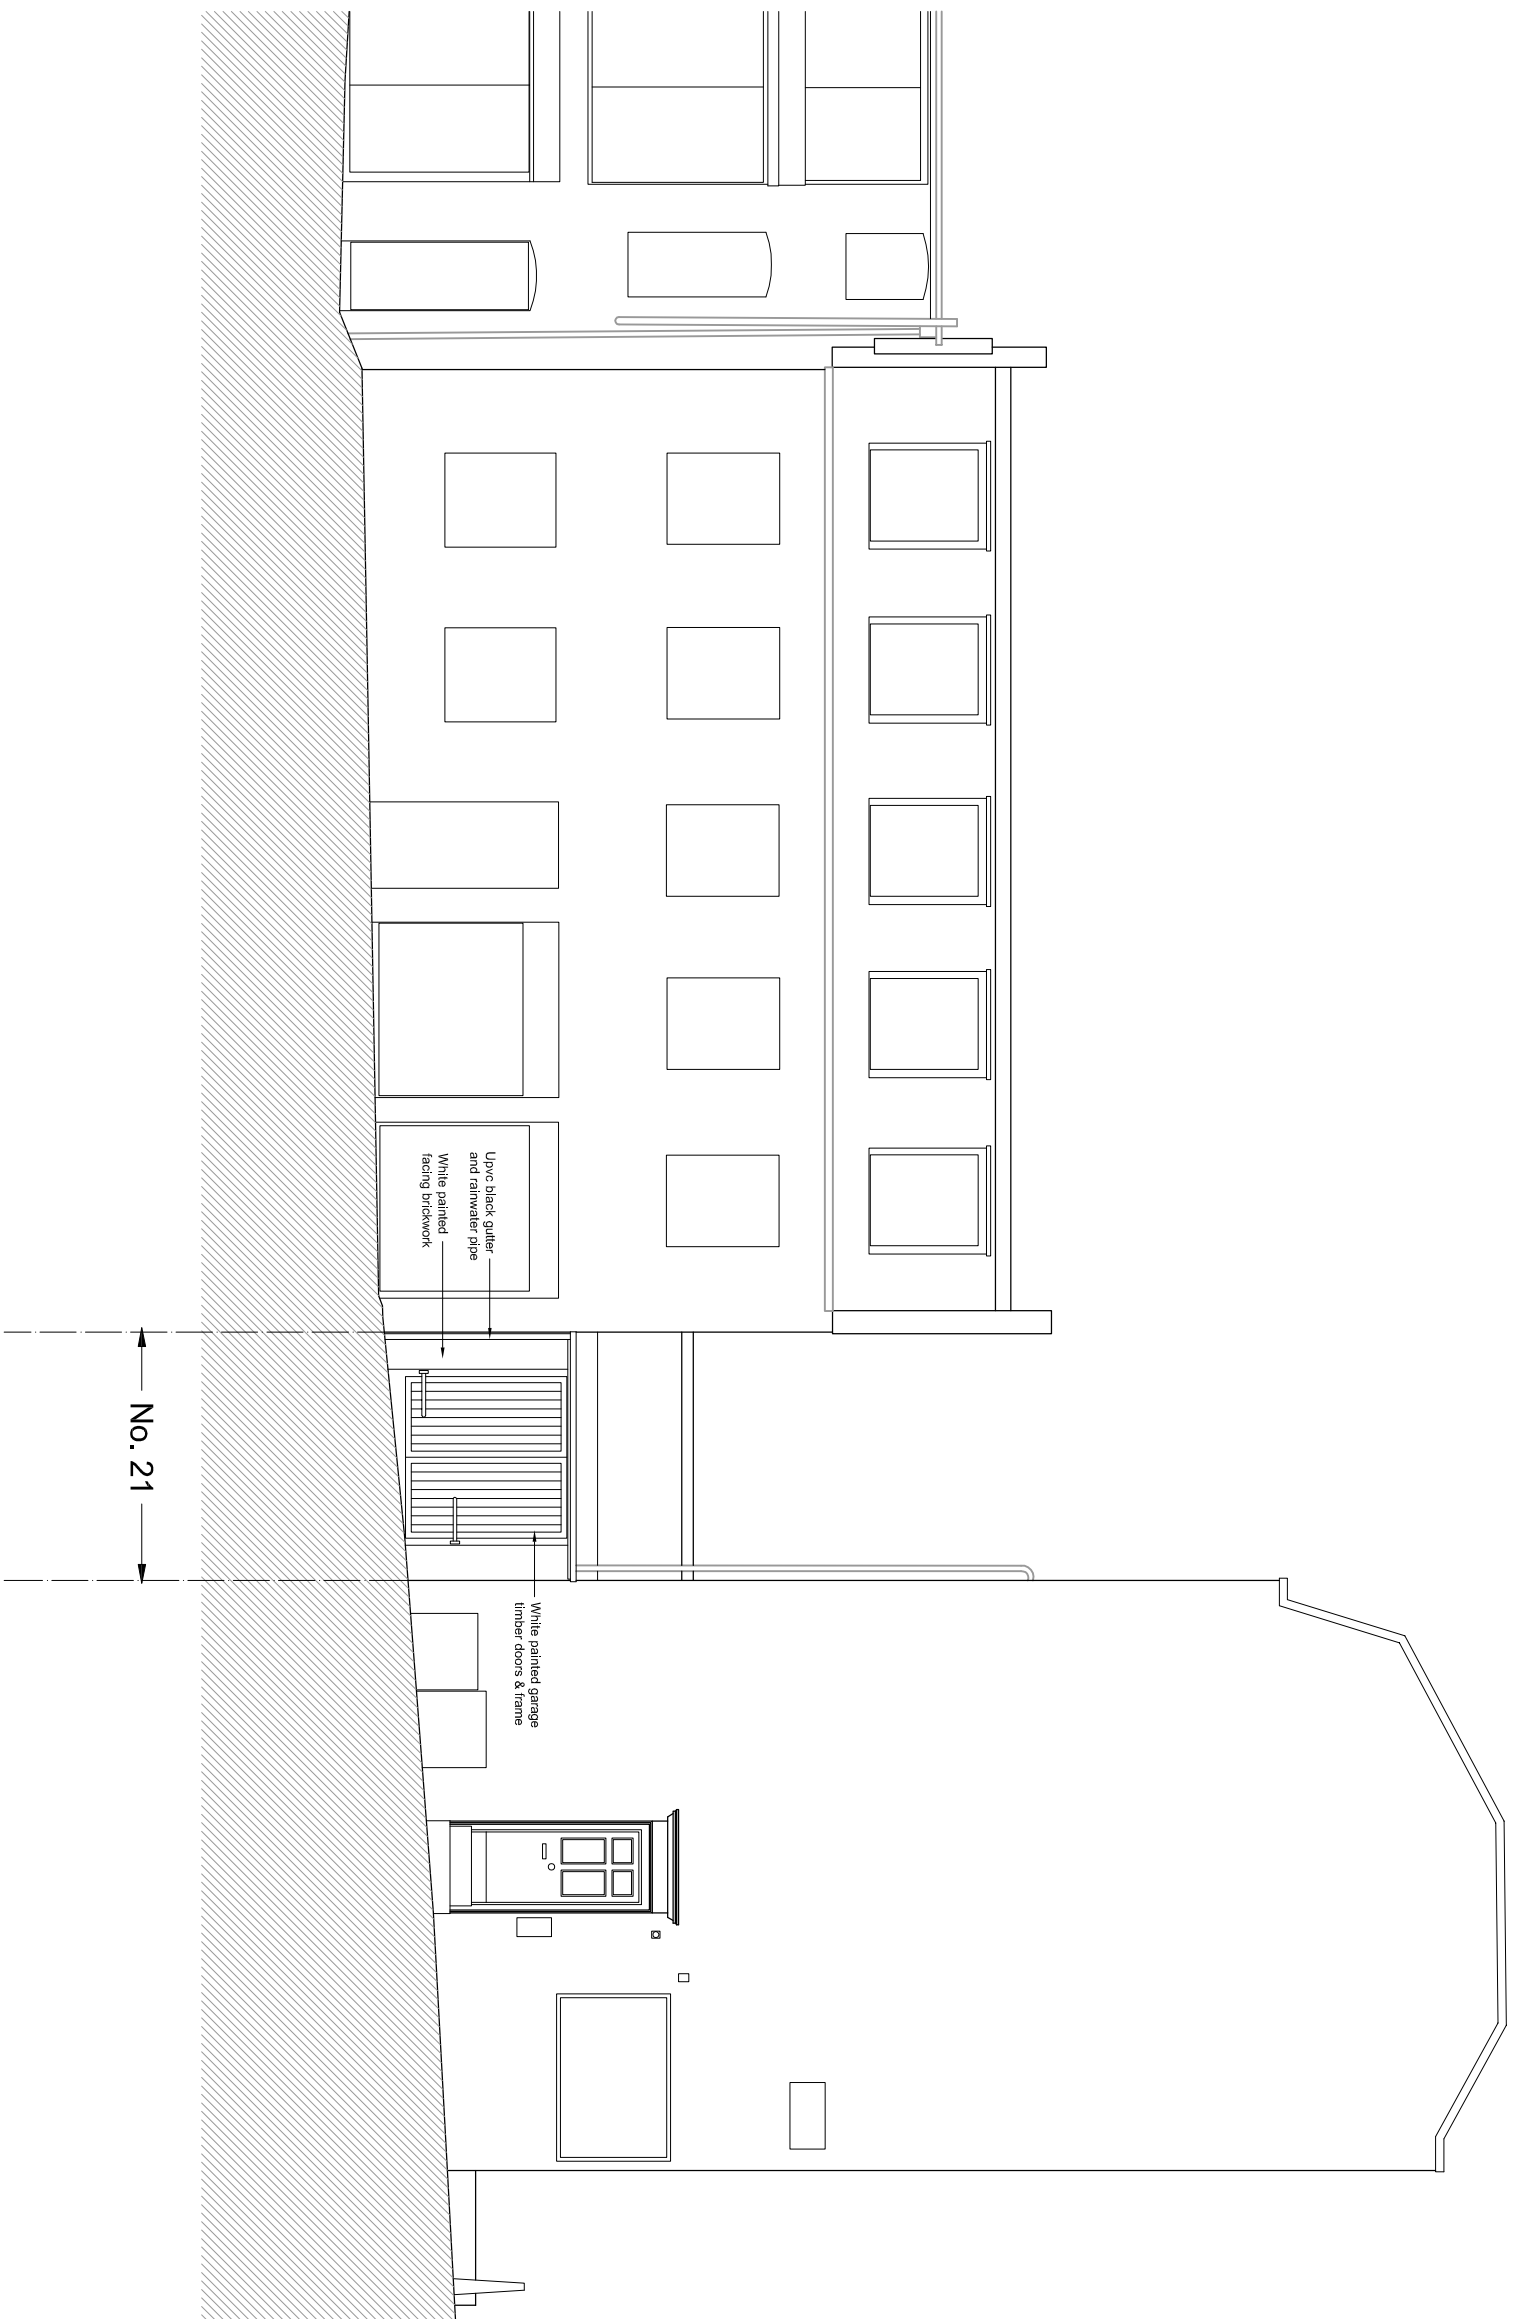

# Garage Elevation (Grafton Mews)

41-42 FOLEY STREET, LONDON W1W 7TS  
 T: +44 (0)20 253 2526 | +44(0)20 531 5445  
 E: mail@ch+mjr.co.uk | info@mrpartnership.co.uk  
 www.ch+mjr.co.uk | www.mrpartnership.co.uk



**PLANNING**

THIS DRAWING IS NOT TO BE SCALED. ONLY FIGURED DIMENSIONS ARE TO BE FOLLOWED (UNLESS THE DRAWING IS PART OF A PLANNING APPLICATION). CONTRACTORS ARE TO CHECK ALL DIMENSIONS BEFORE WORK COMMENCES AND REFER ANY APPARENT DISCREPANCY TO THE ARCHITECT.  
 THIS DRAWING IS THE SOLE PROPERTY OF MR PARTNERSHIP LIMITED, AND MAY NOT BE COPIED OR REPRODUCED IN ANY MANNER WHATSOEVER WITHOUT THE OWNERS WRITTEN CONSENT.  
 © COPYRIGHT.

PROJECT 21 Warren Street  
 London

DRAWING Existing  
 Side (Garage) Elevation



DATE:	15/07/2019	SCALE:	1:50@A1	DRAWN:	CAD
DWG No:	3213_017		1:1000@A3	REV. No:	/
FILE: 3213_015-018 Elevations.dwg					