
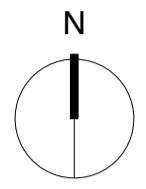



revisions

revision	description	date
-	PLANNING	11.03.19
A	Revised following Conservation Officer comments	27.06.19
B	Revised following Conservation Officer comments	15.07.19

scale

 

notes

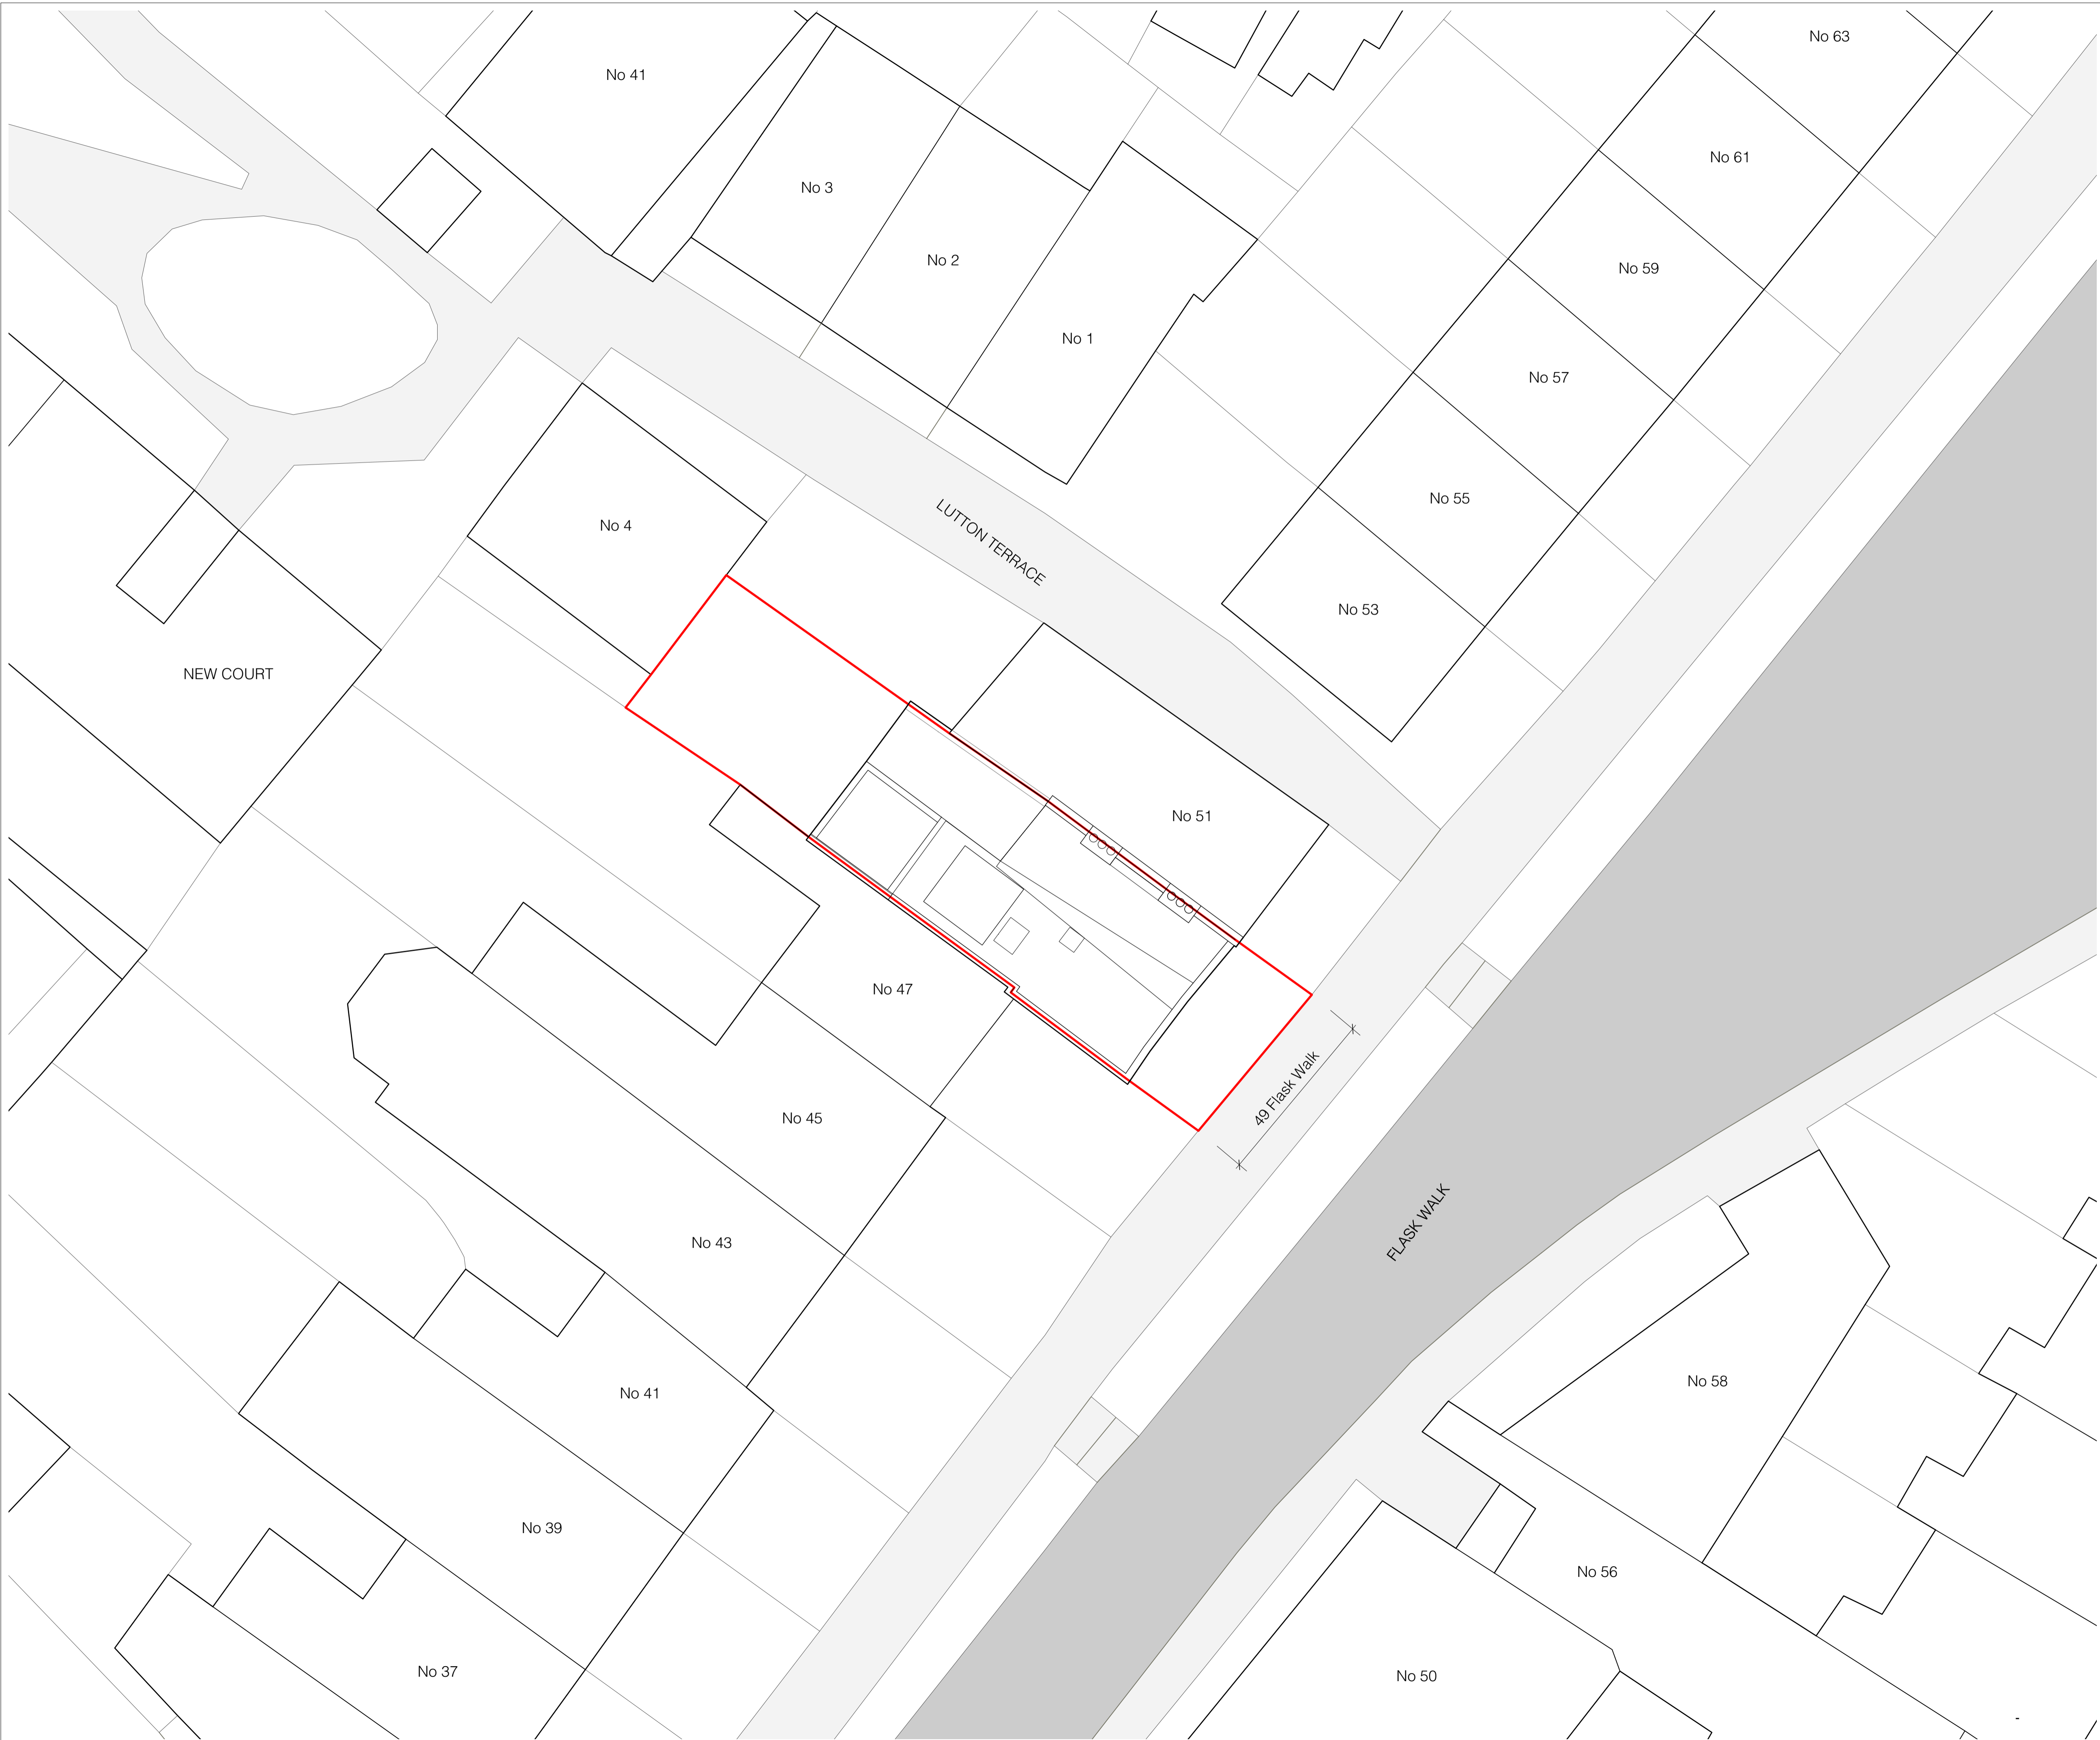

FOR APPROVAL



client	
Sarah + Ian Brungs	
scale	
1:200 at A3	
project	
49 Flask Walk	
drawing title	
Proposed Site Plan	
drawing no	rev
1802_PL_020	B

STUDIOCARVER


37 Alfred Place
London WC1E 7DP

T: 020 7096 1257
E: mail@studiocarver.co.uk
W: www.studiocarver.co.uk


revisions		
-	PLANNING	11.03.19
A	Revised following Conservation Officer comments	27.06.19

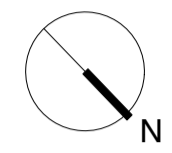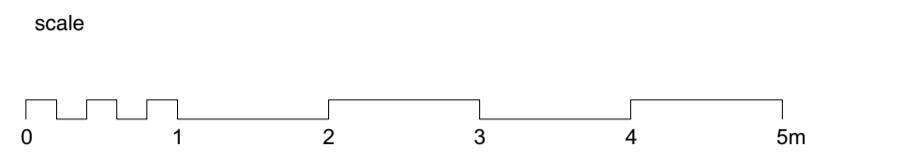

notes

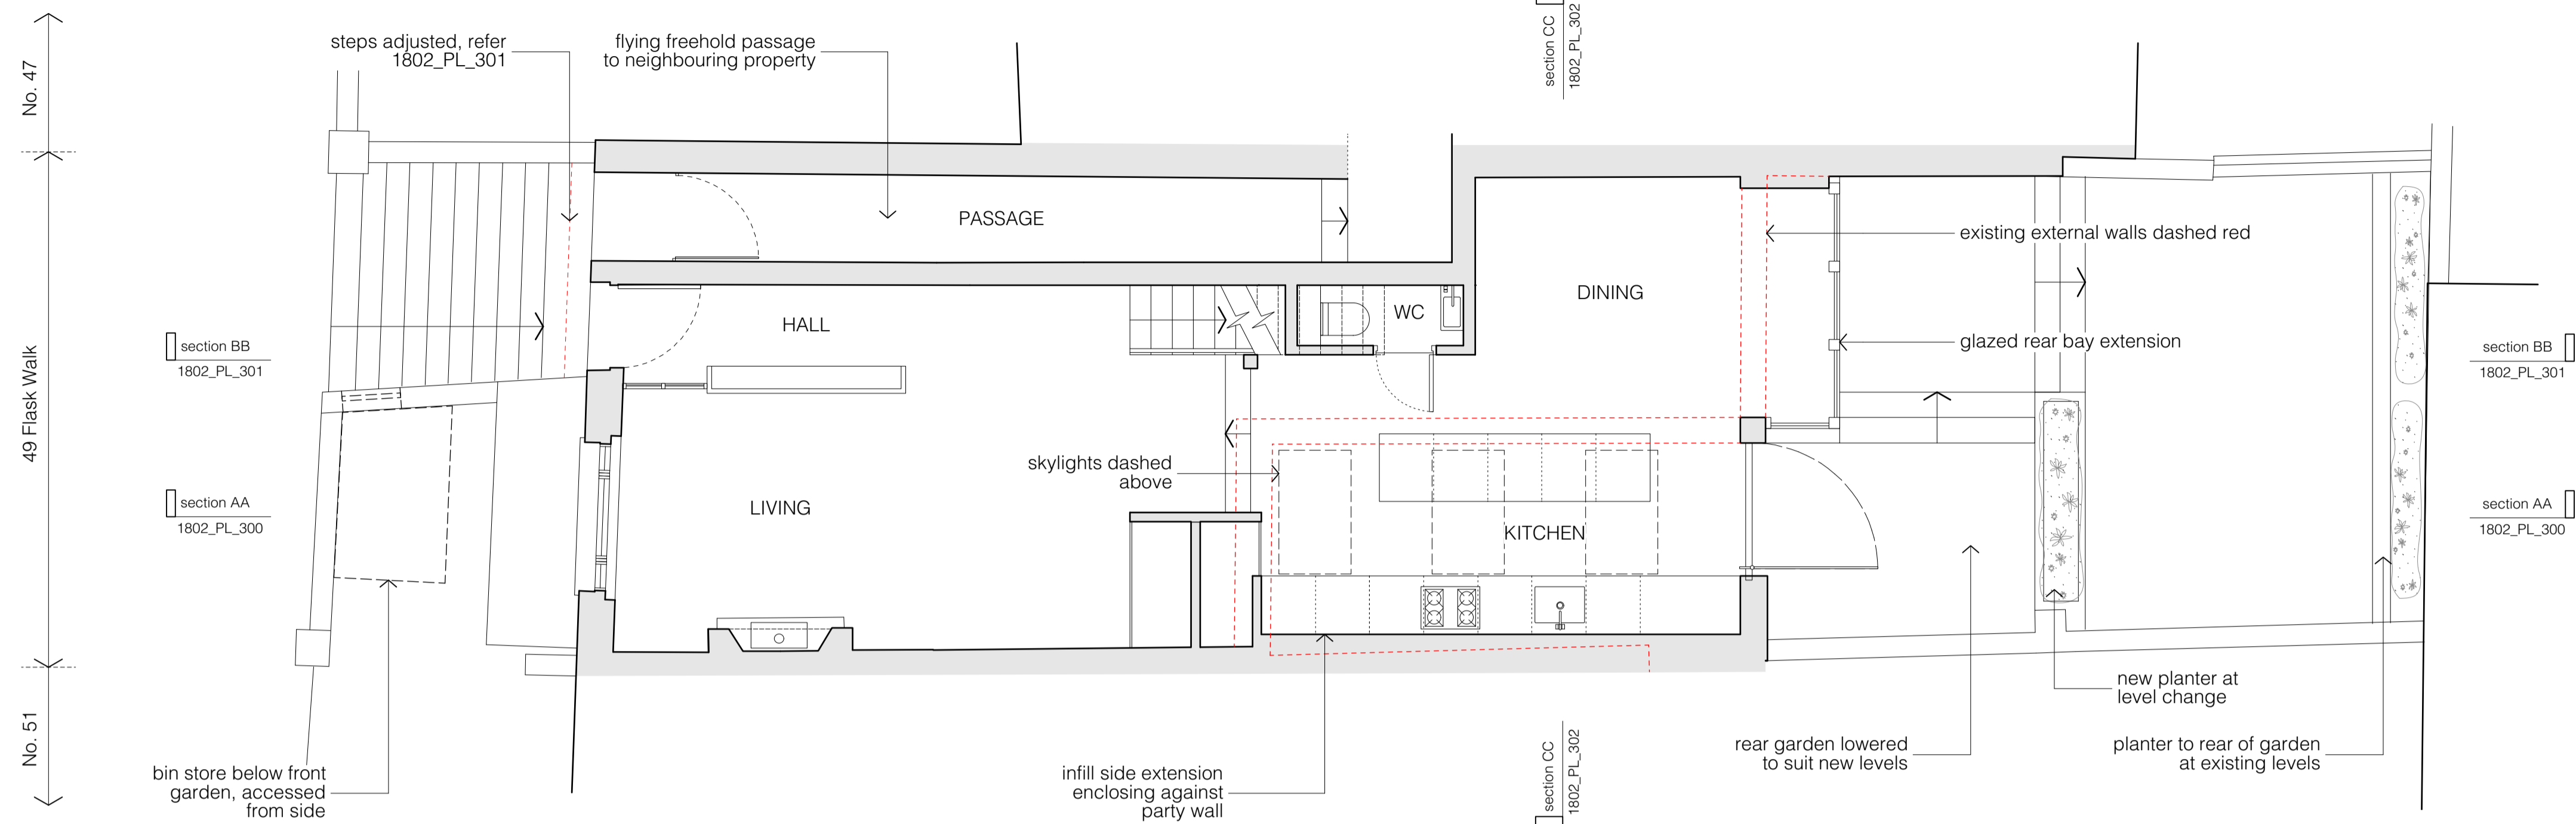

Proposed Ground Floor Plan

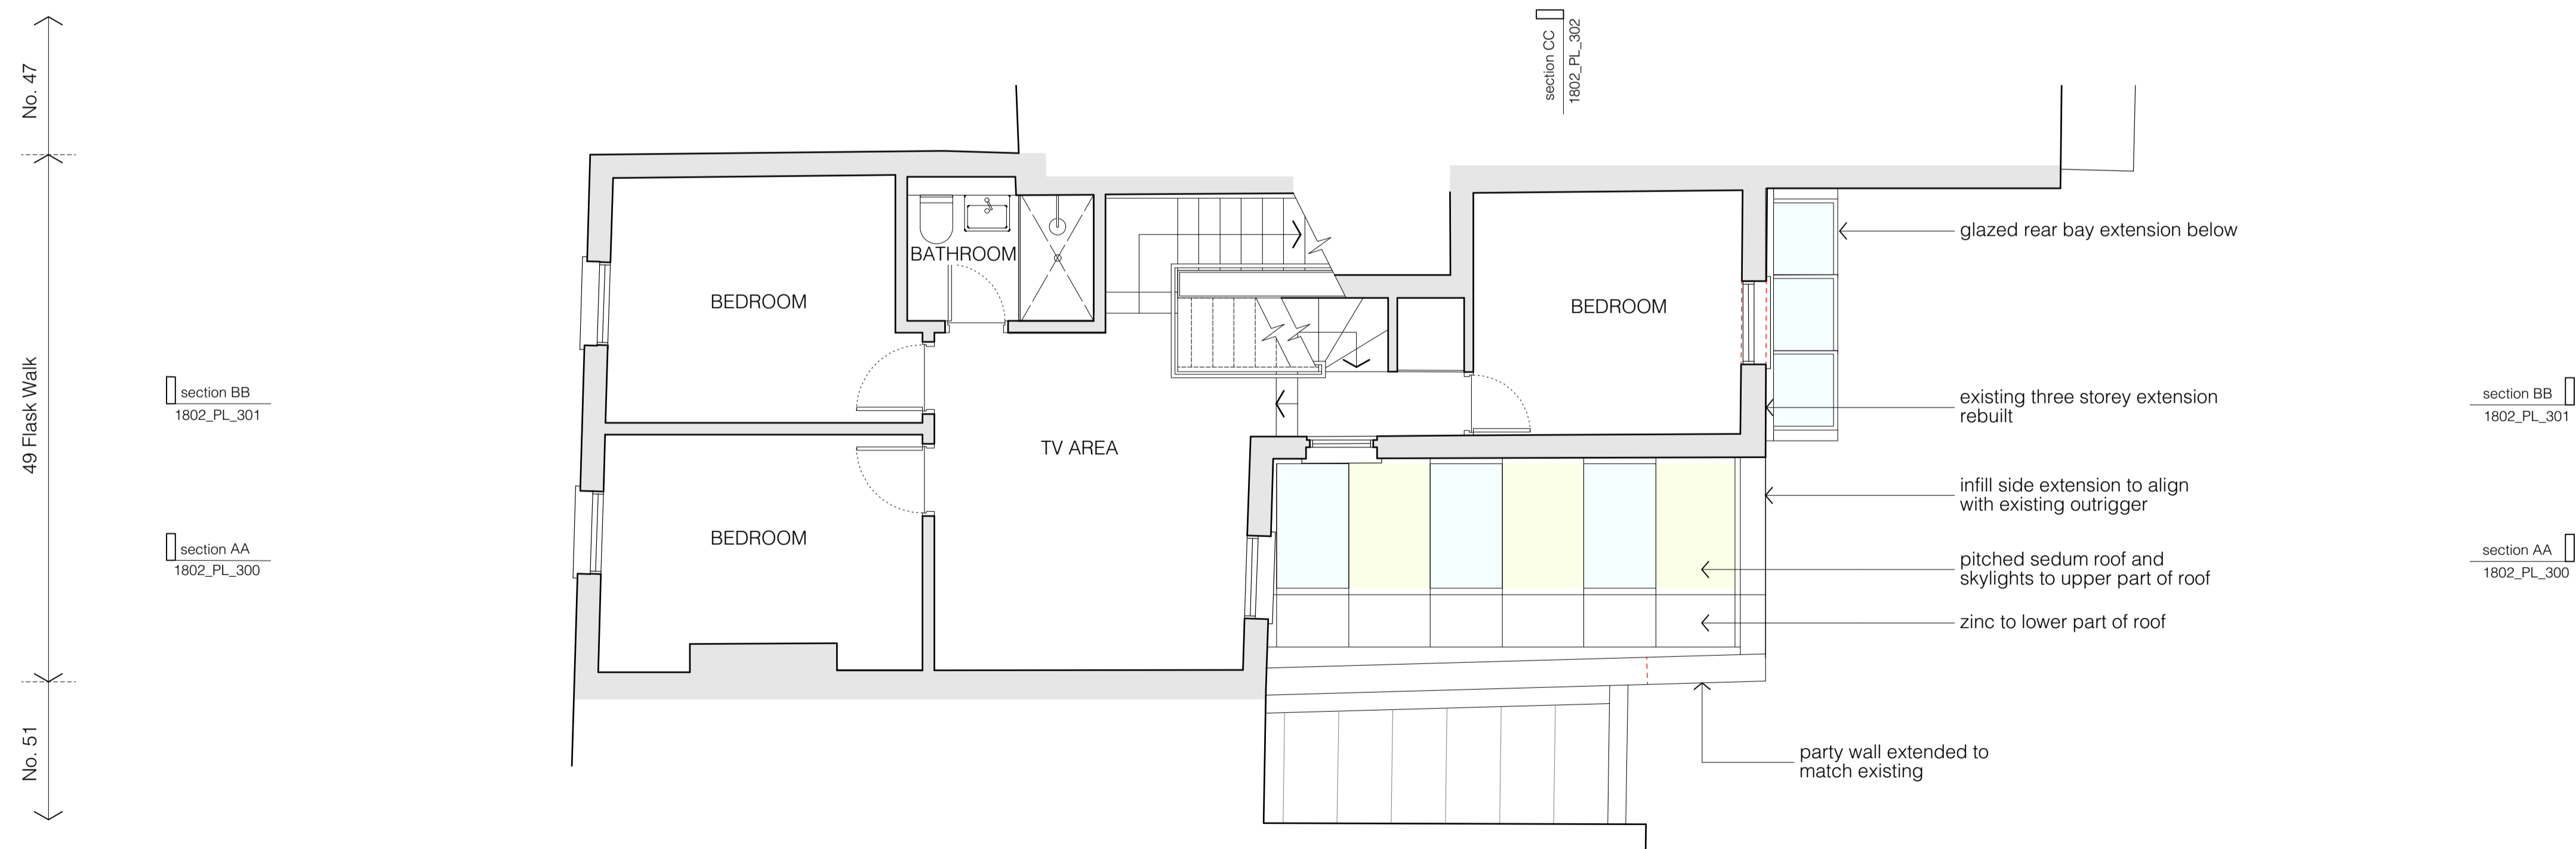

Proposed First Floor Plan

FOR APPROVAL

client

Sarah + Ian Brungs

scale

1:100 at A3

project

49 Flask Walk

drawing title

Proposed Ground + First Floor Plans

drawing no

1802_PL_100

rev

A

STUDIOCARVER



37 Alfred Place
London WC1E 7DP

T: 020 7096 1257
E: mail@studiocarver.co.uk
W: www.studiocarver.co.uk

revisions

-	PLANNING	11.03.19
A	Revised following Conservation Officer comments	27.06.19
B	Revised following Conservation Officer comments	15.07.19

scale

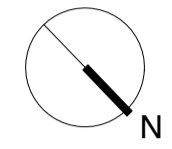 


notes

No. 47
49 Flask Walk
No. 51

section BB
1802_PL_301

section AA
1802_PL_300

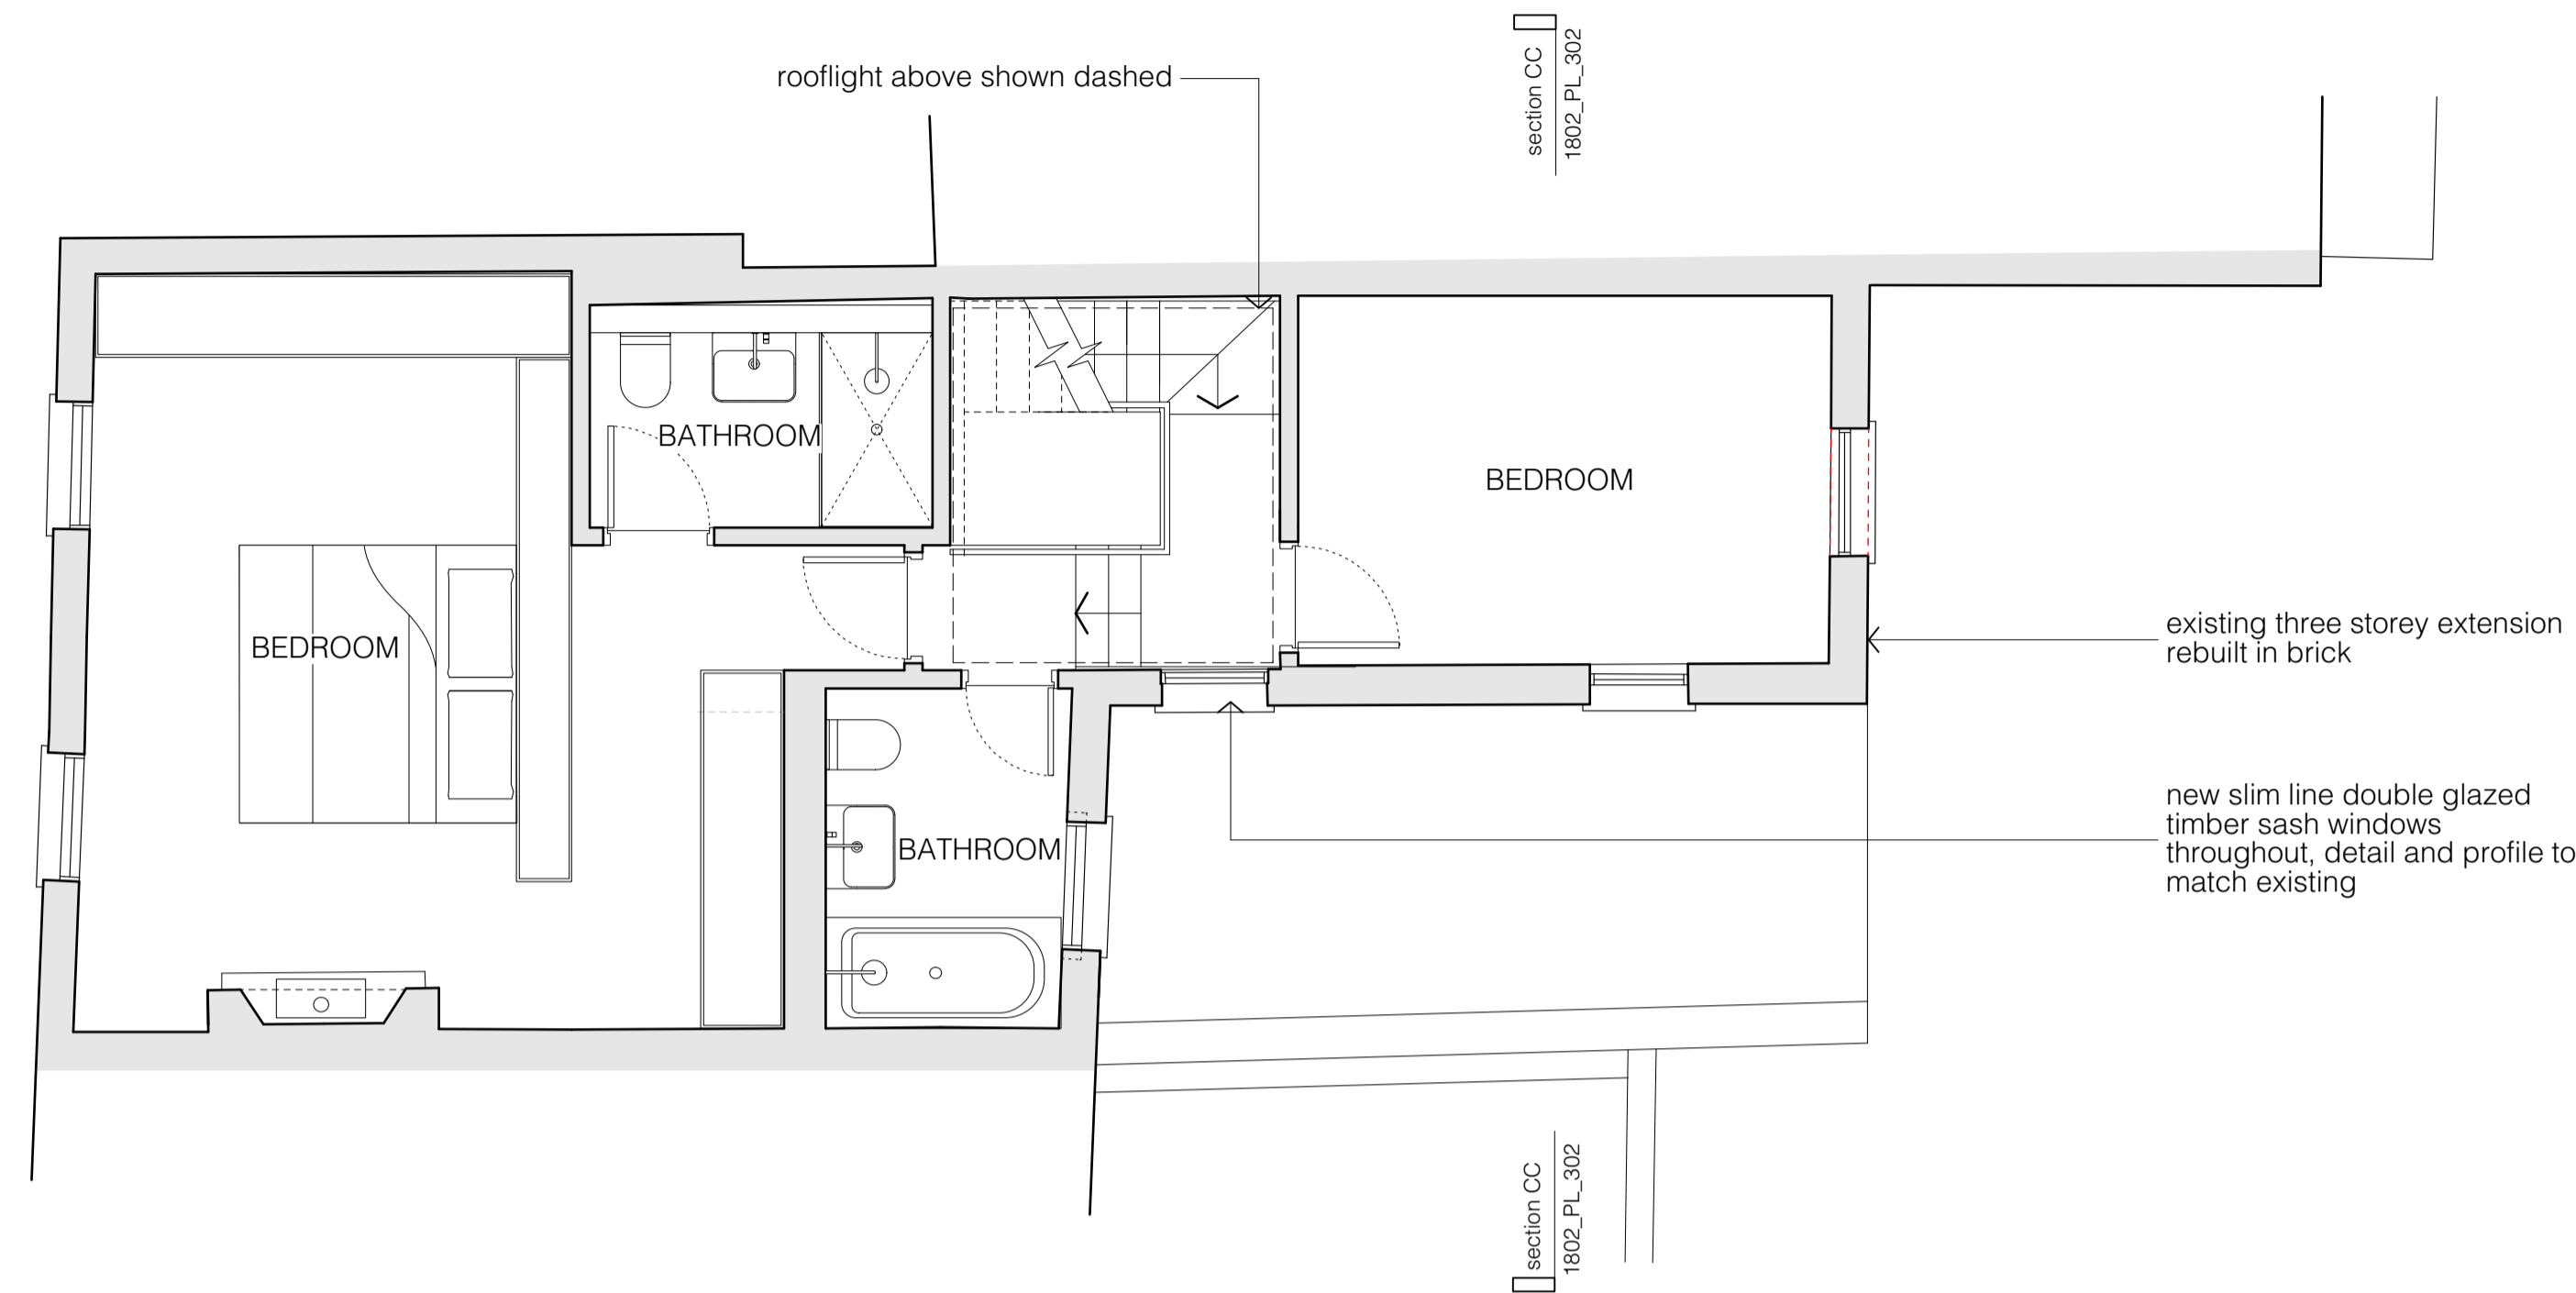


Proposed Second Floor Plan

No. 47
49 Flask Walk
No. 51

section BB
1802_PL_301

section AA
1802_PL_300

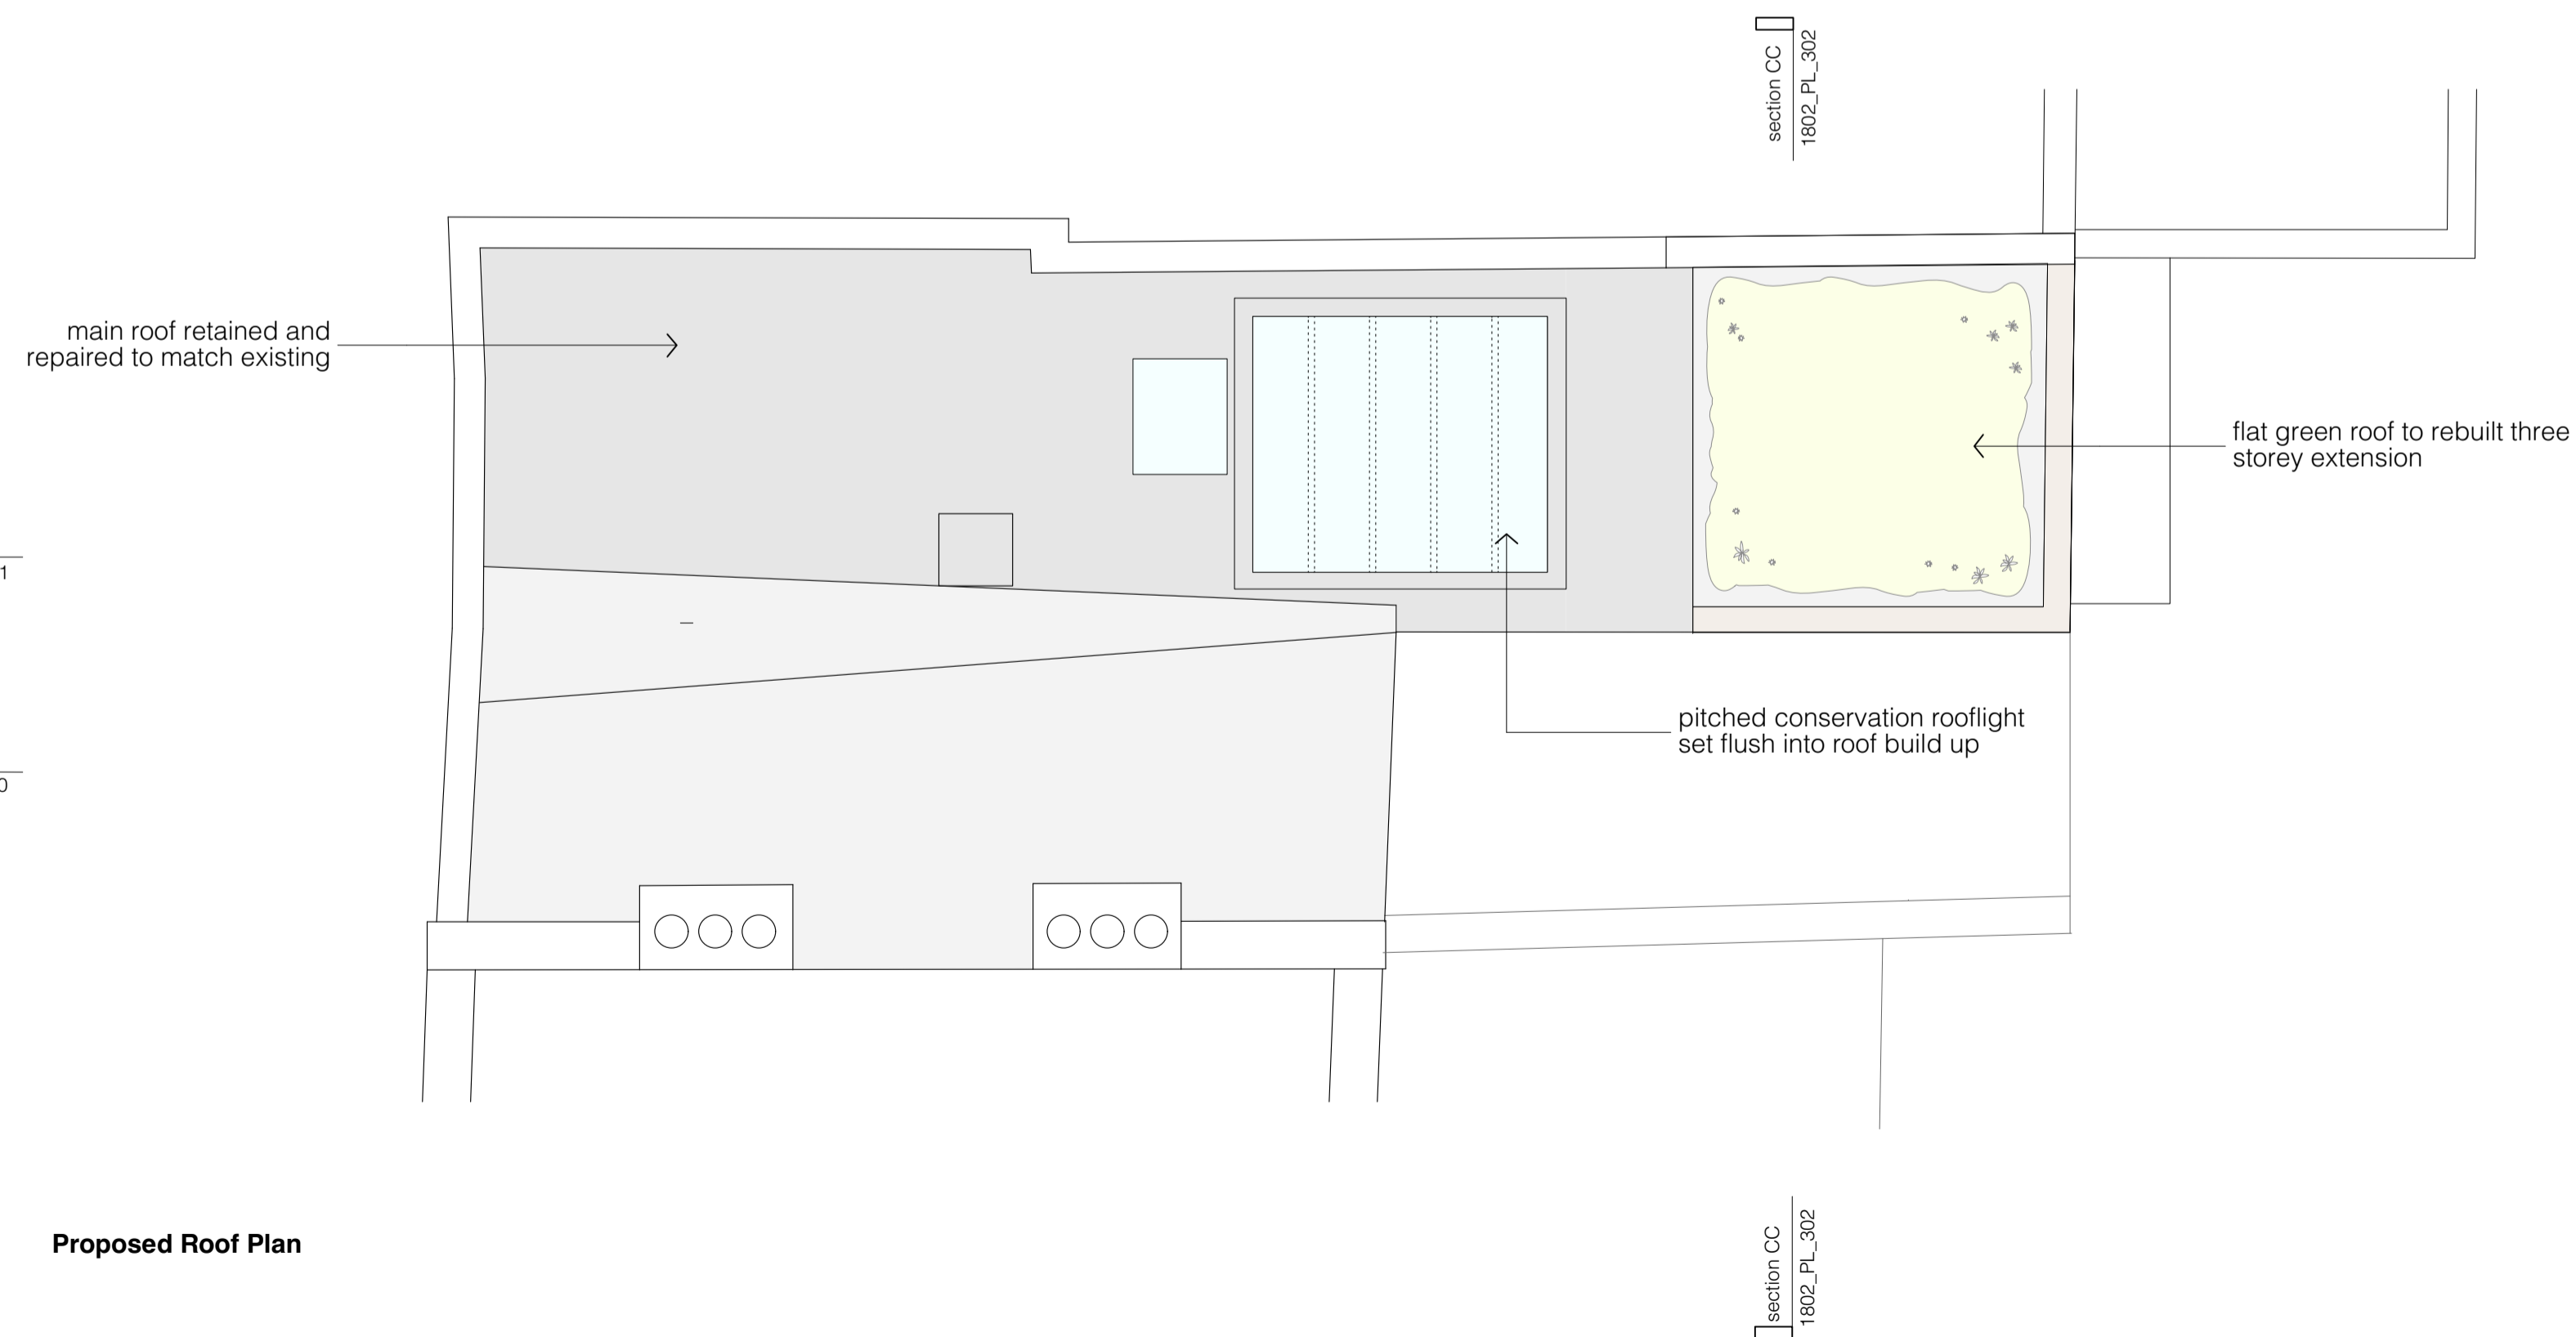

Proposed Roof Plan

FOR APPROVAL

client

Sarah + Ian Brungs

scale

1:100 at A3

project

49 Flask Walk

drawing title

Proposed Second + Third Floor Plans

drawing no

1802_PL_101

rev

B


STUDIOCARVER

37 Alfred Place
London WC1E 7DP

T: 020 7096 1257
E: mail@studiocarver.co.uk
W: www.studiocarver.co.uk



Proposed Front Elevation

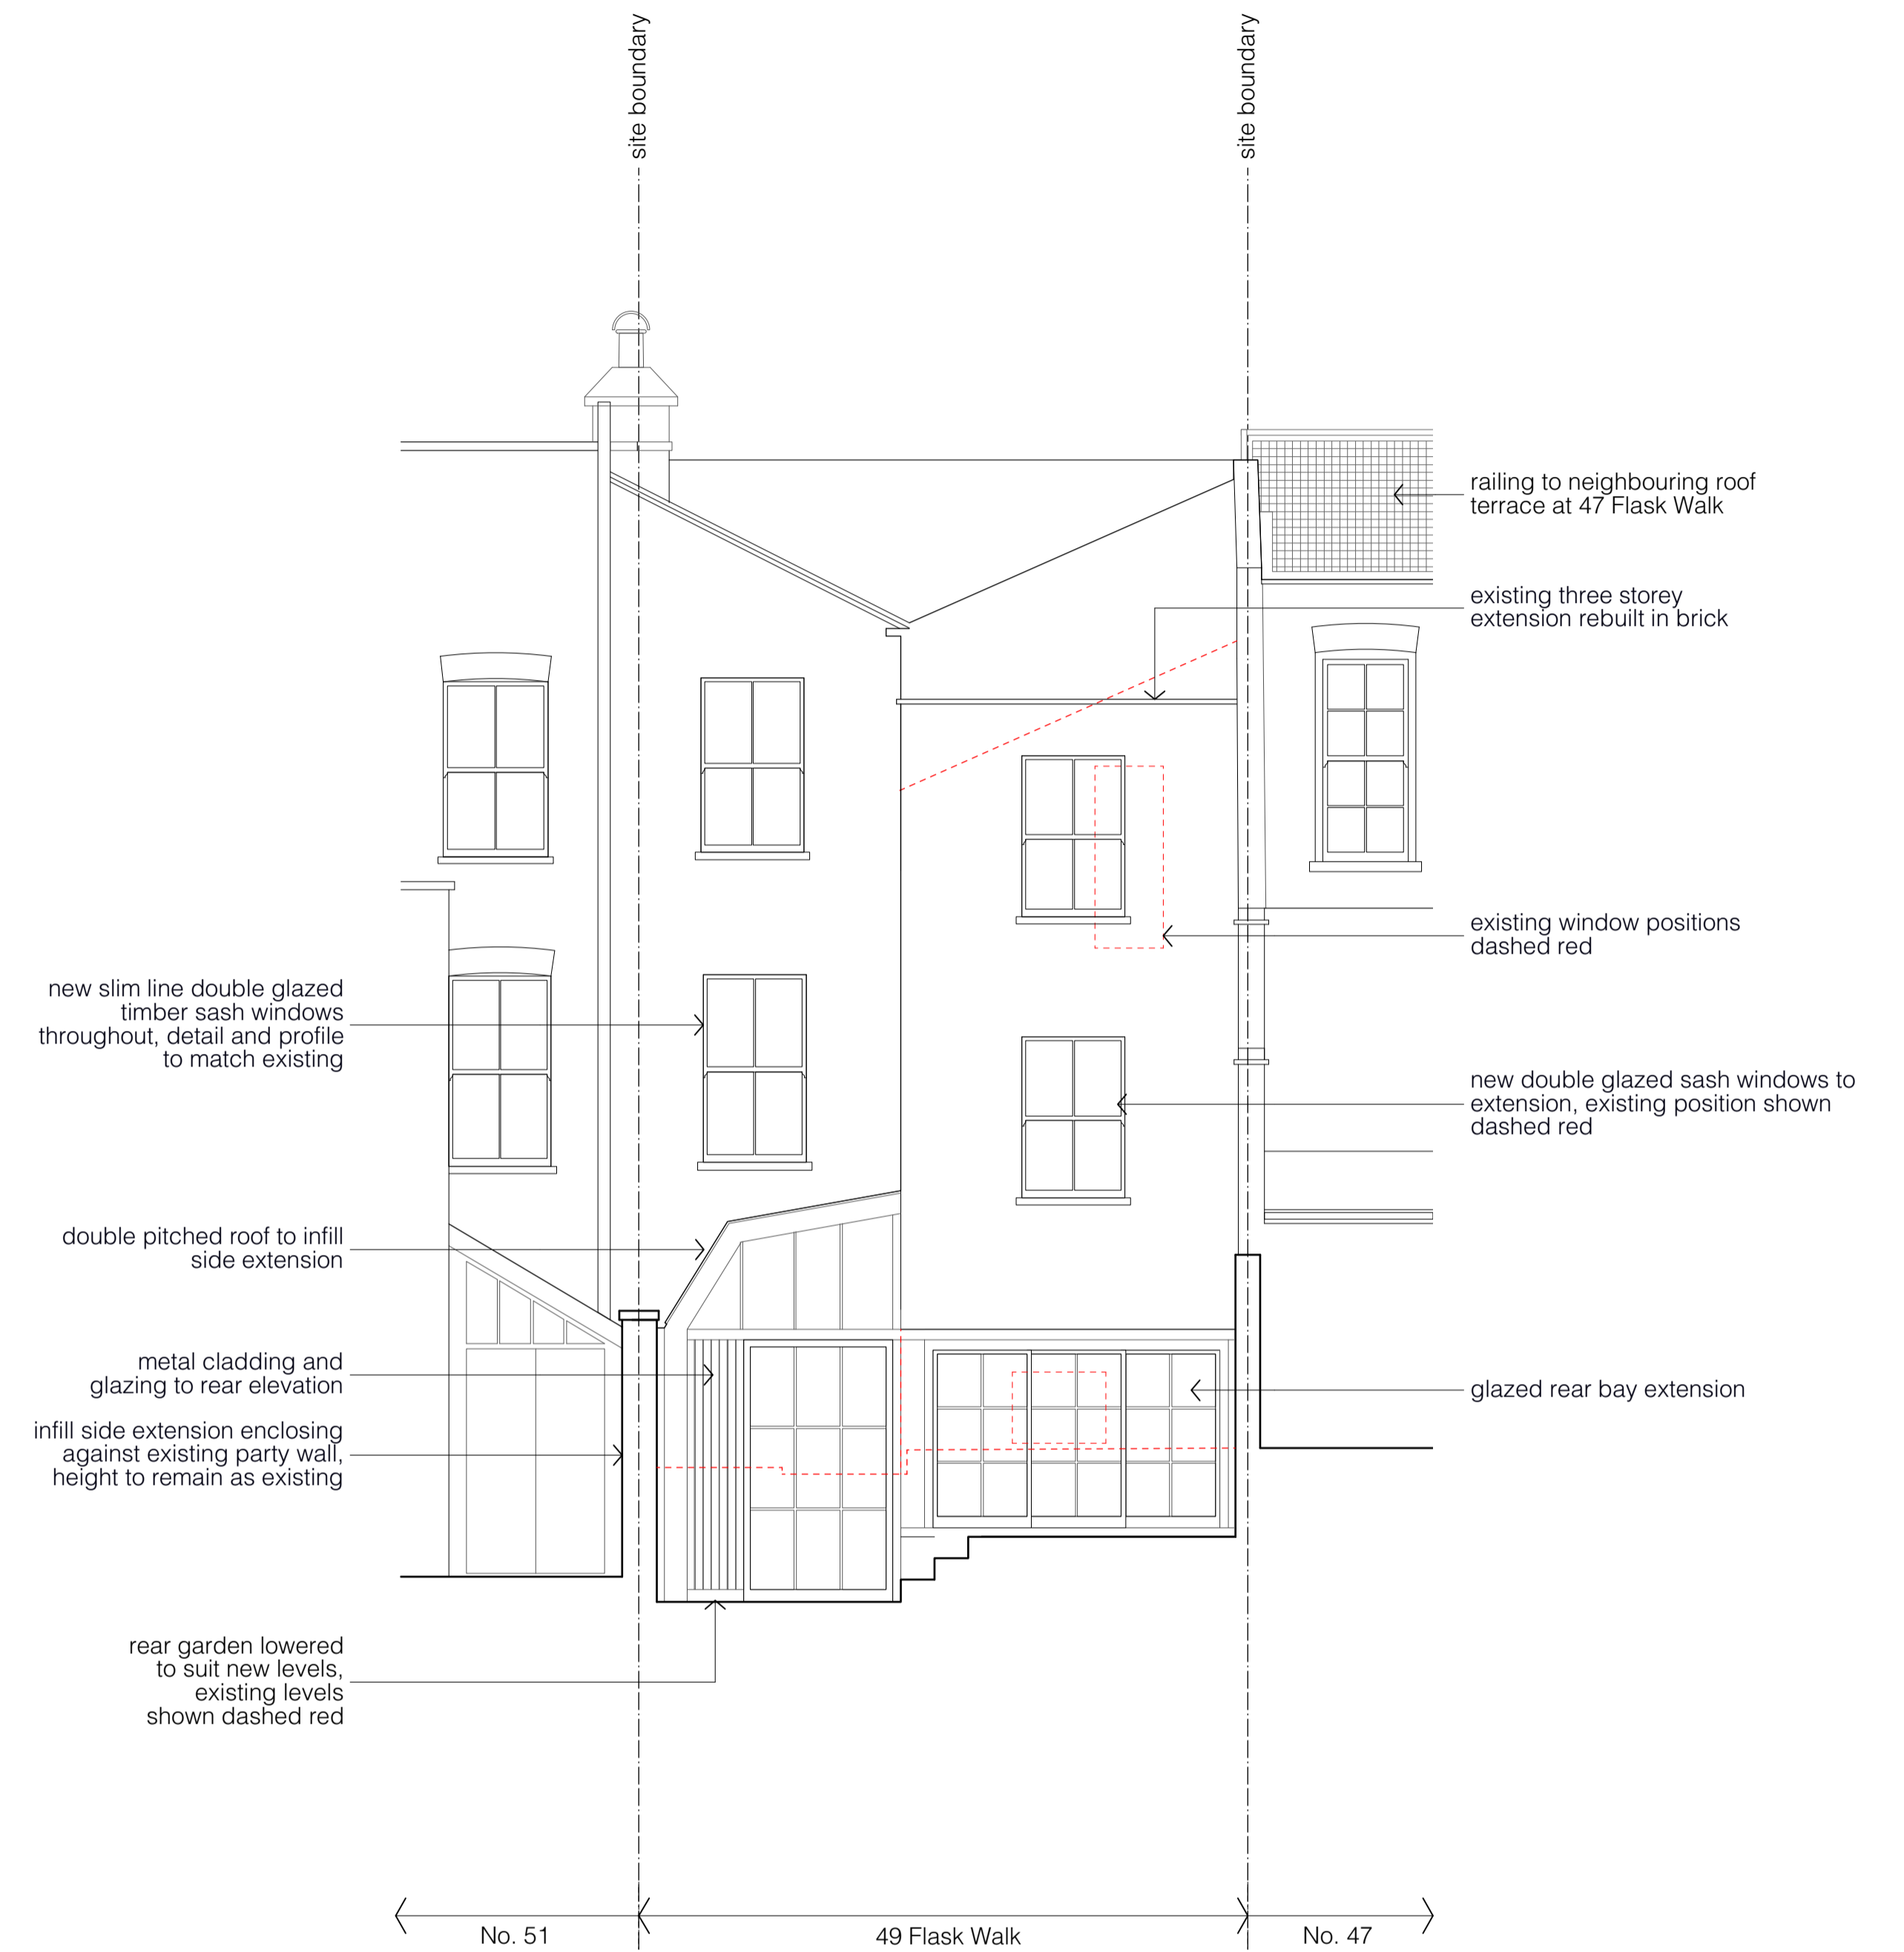

Proposed Rear Elevation

FOR APPROVAL

revisions	notes	
--	PLANNING	11.03.19
A	Revised following Conservation Officer comments	27.06.19
B	Revised following Conservation Officer comments	15.07.19

client	Sarah + Ian Brungs
scale	1:100 at A3
project	49 Flask Walk
drawing title	Proposed Front + Rear Elevations
drawing no	1802_PL_200
rev	B


Copyright STUDIOCARVER Ltd. Registered Office: 37 Alfred Place, London WC1E 7DP
Registered in England and Wales No. 7666682

No implied license exists. This drawing should not be used to calculate areas for the purpose of valuations. All dimensions to be checked on site by contractor and such dimensions to be their responsibility. When in doubt ask.
All work must comply with relevant British Standards and Building Regulation requirements. Drawing errors and omissions to be reported to architect immediately.

STUDIOCARVER

37 Alfred Place
London WC1E 7DP

T: 020 7096 1257
E: mail@studiocarver.co.uk
W: www.studiocarver.co.uk

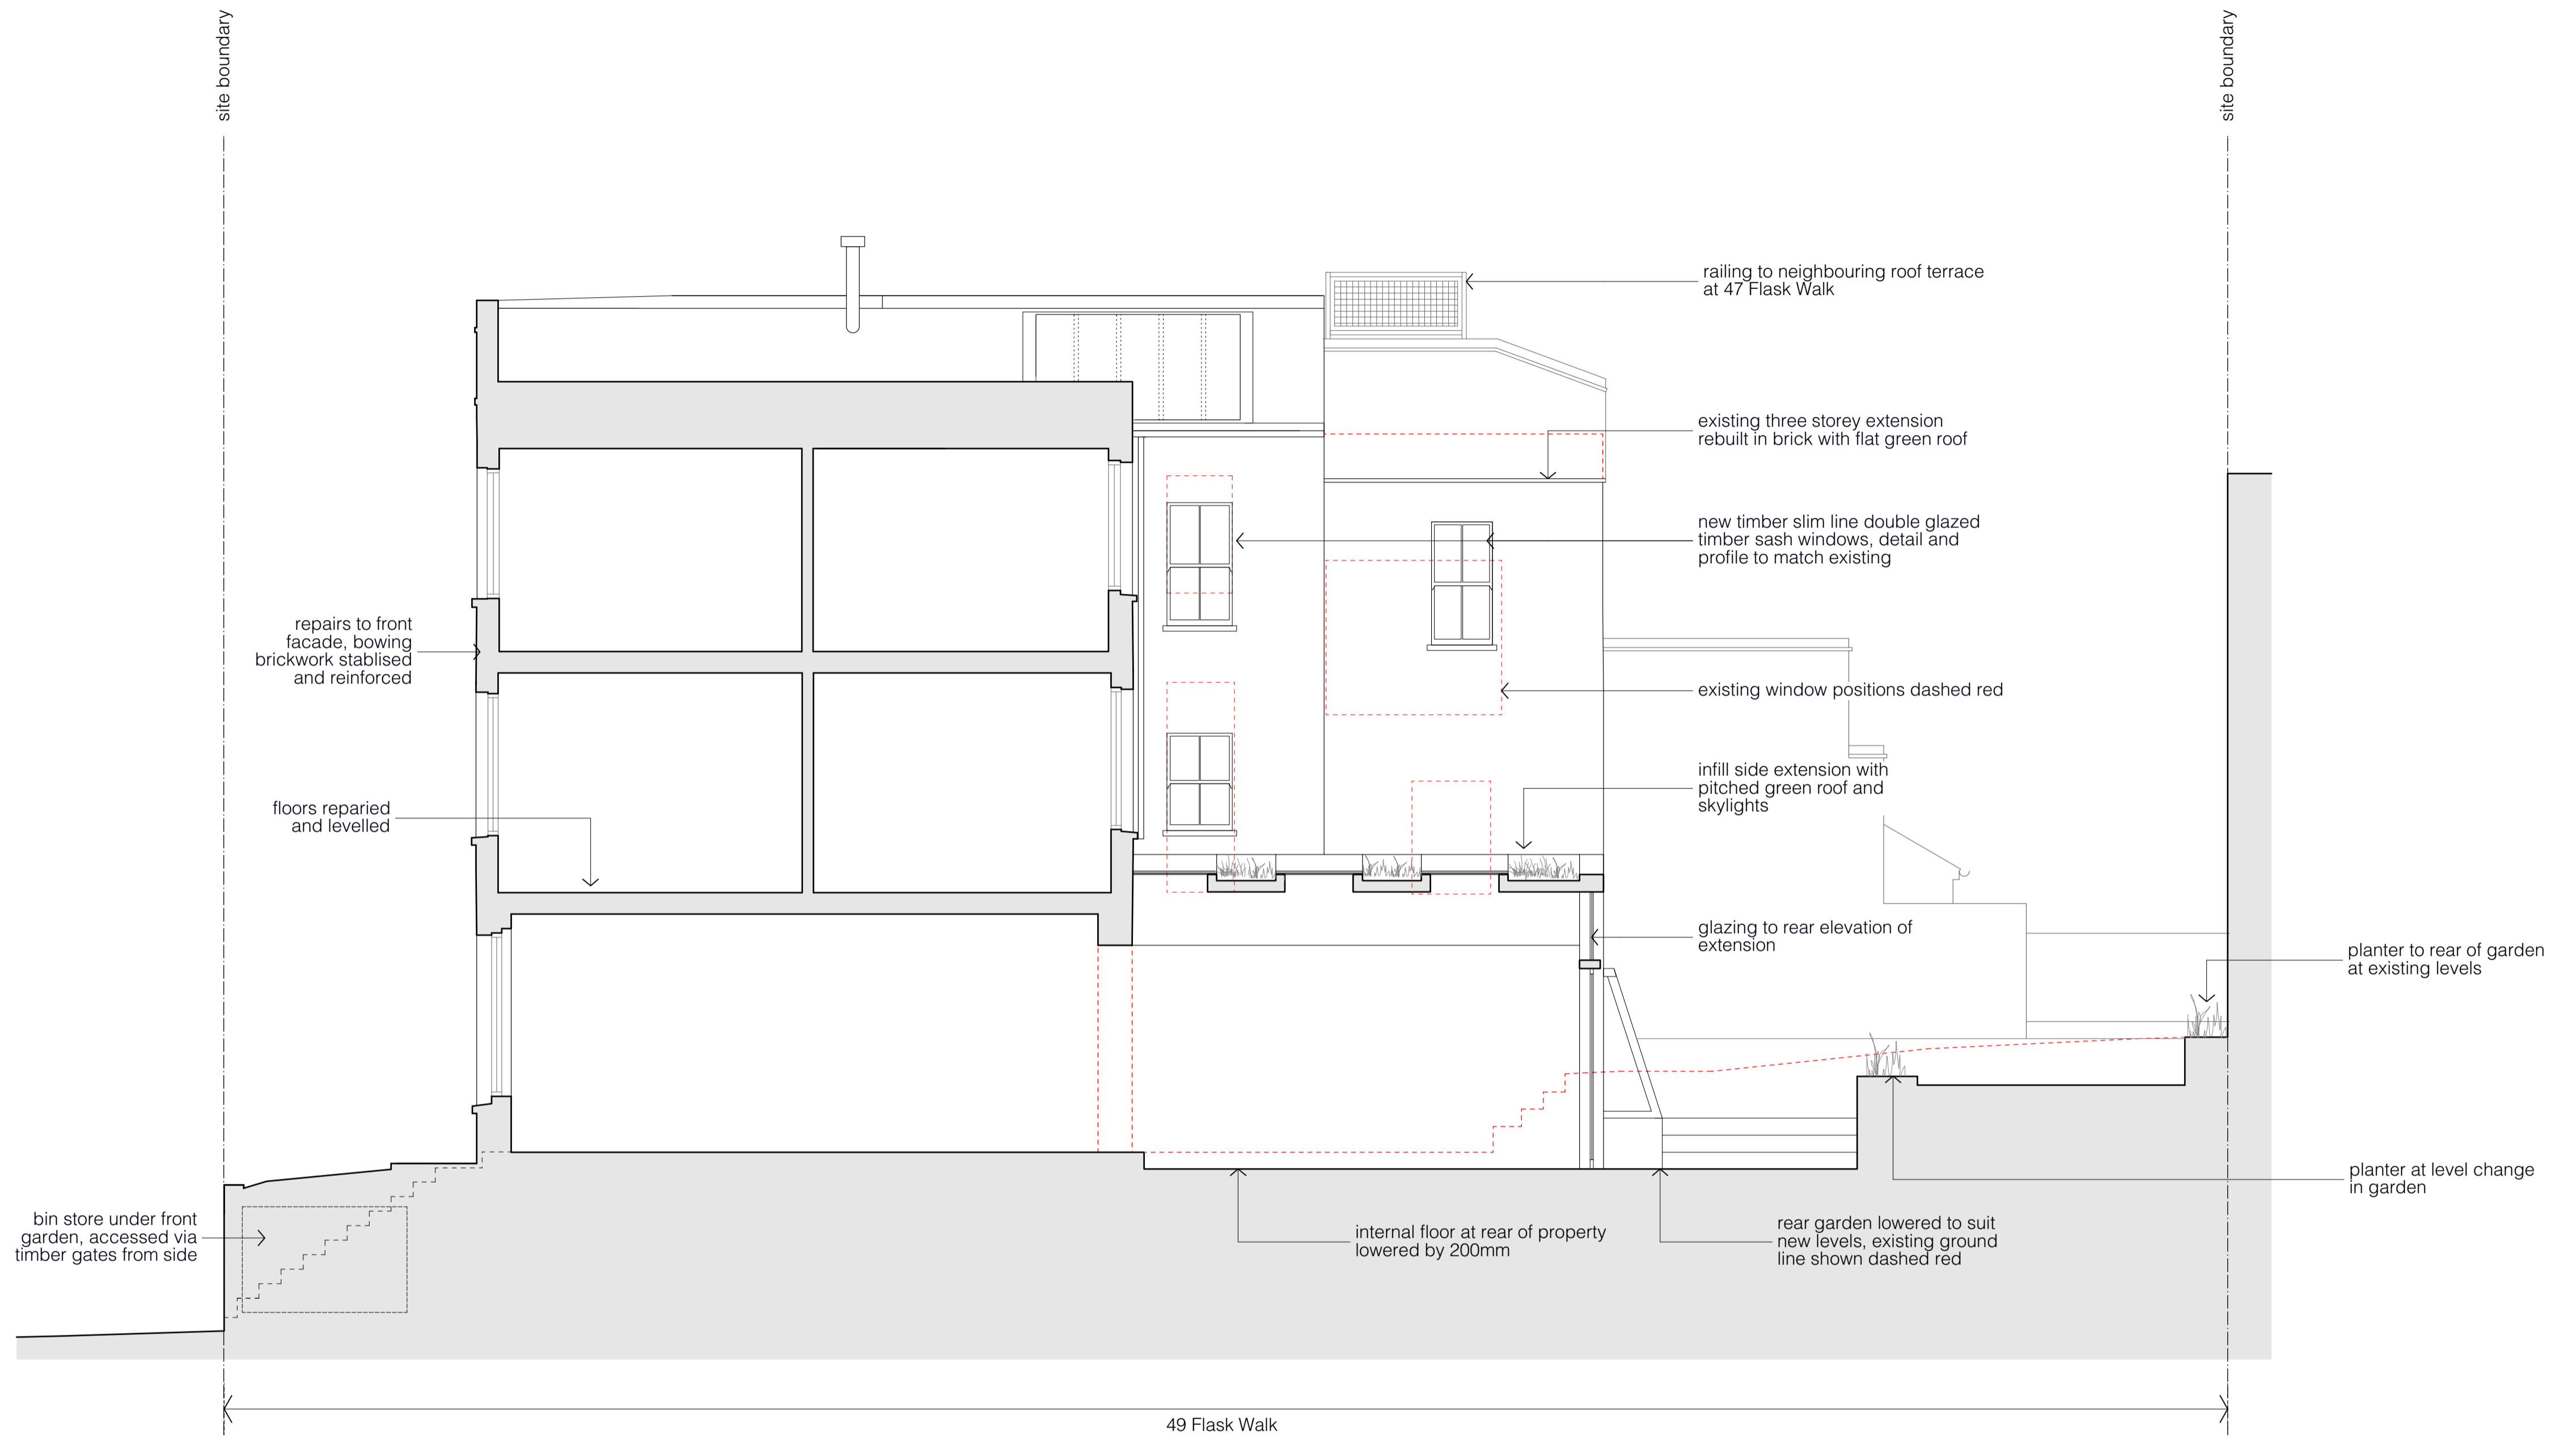

Proposed Section AA

FOR APPROVAL

revisions	notes		
--	PLANNING	11.03.19	
A	Revised following Conservation Officer comments	27.06.19	
B	Revised following Conservation Officer comments	15.07.19	

client	
Sarah + Ian Brungs	
scale	
1:100 at A3	
project	
49 Flask Walk	
drawing title	
Proposed Section AA	
drawing no	rev
1802_PL_300	B

Copyright STUDIOCARVER Ltd. Registered Office: 37 Alfred Place, London WC1E 7DP
Registered in England and Wales No. 7666682


No implied license exists. This drawing should not be used to calculate areas for the purpose of valuations. All dimensions to be checked on site by contractor and such dimensions to be their responsibility. When in doubt ask.

All work must comply with relevant British Standards and Building Regulation requirements. Drawing errors and omissions to be reported to architect immediately.

STUDIOCARVER

37 Alfred Place
London WC1E 7DP

T: 020 7096 1257
E: mail@studiocarver.co.uk
W: www.studiocarver.co.uk

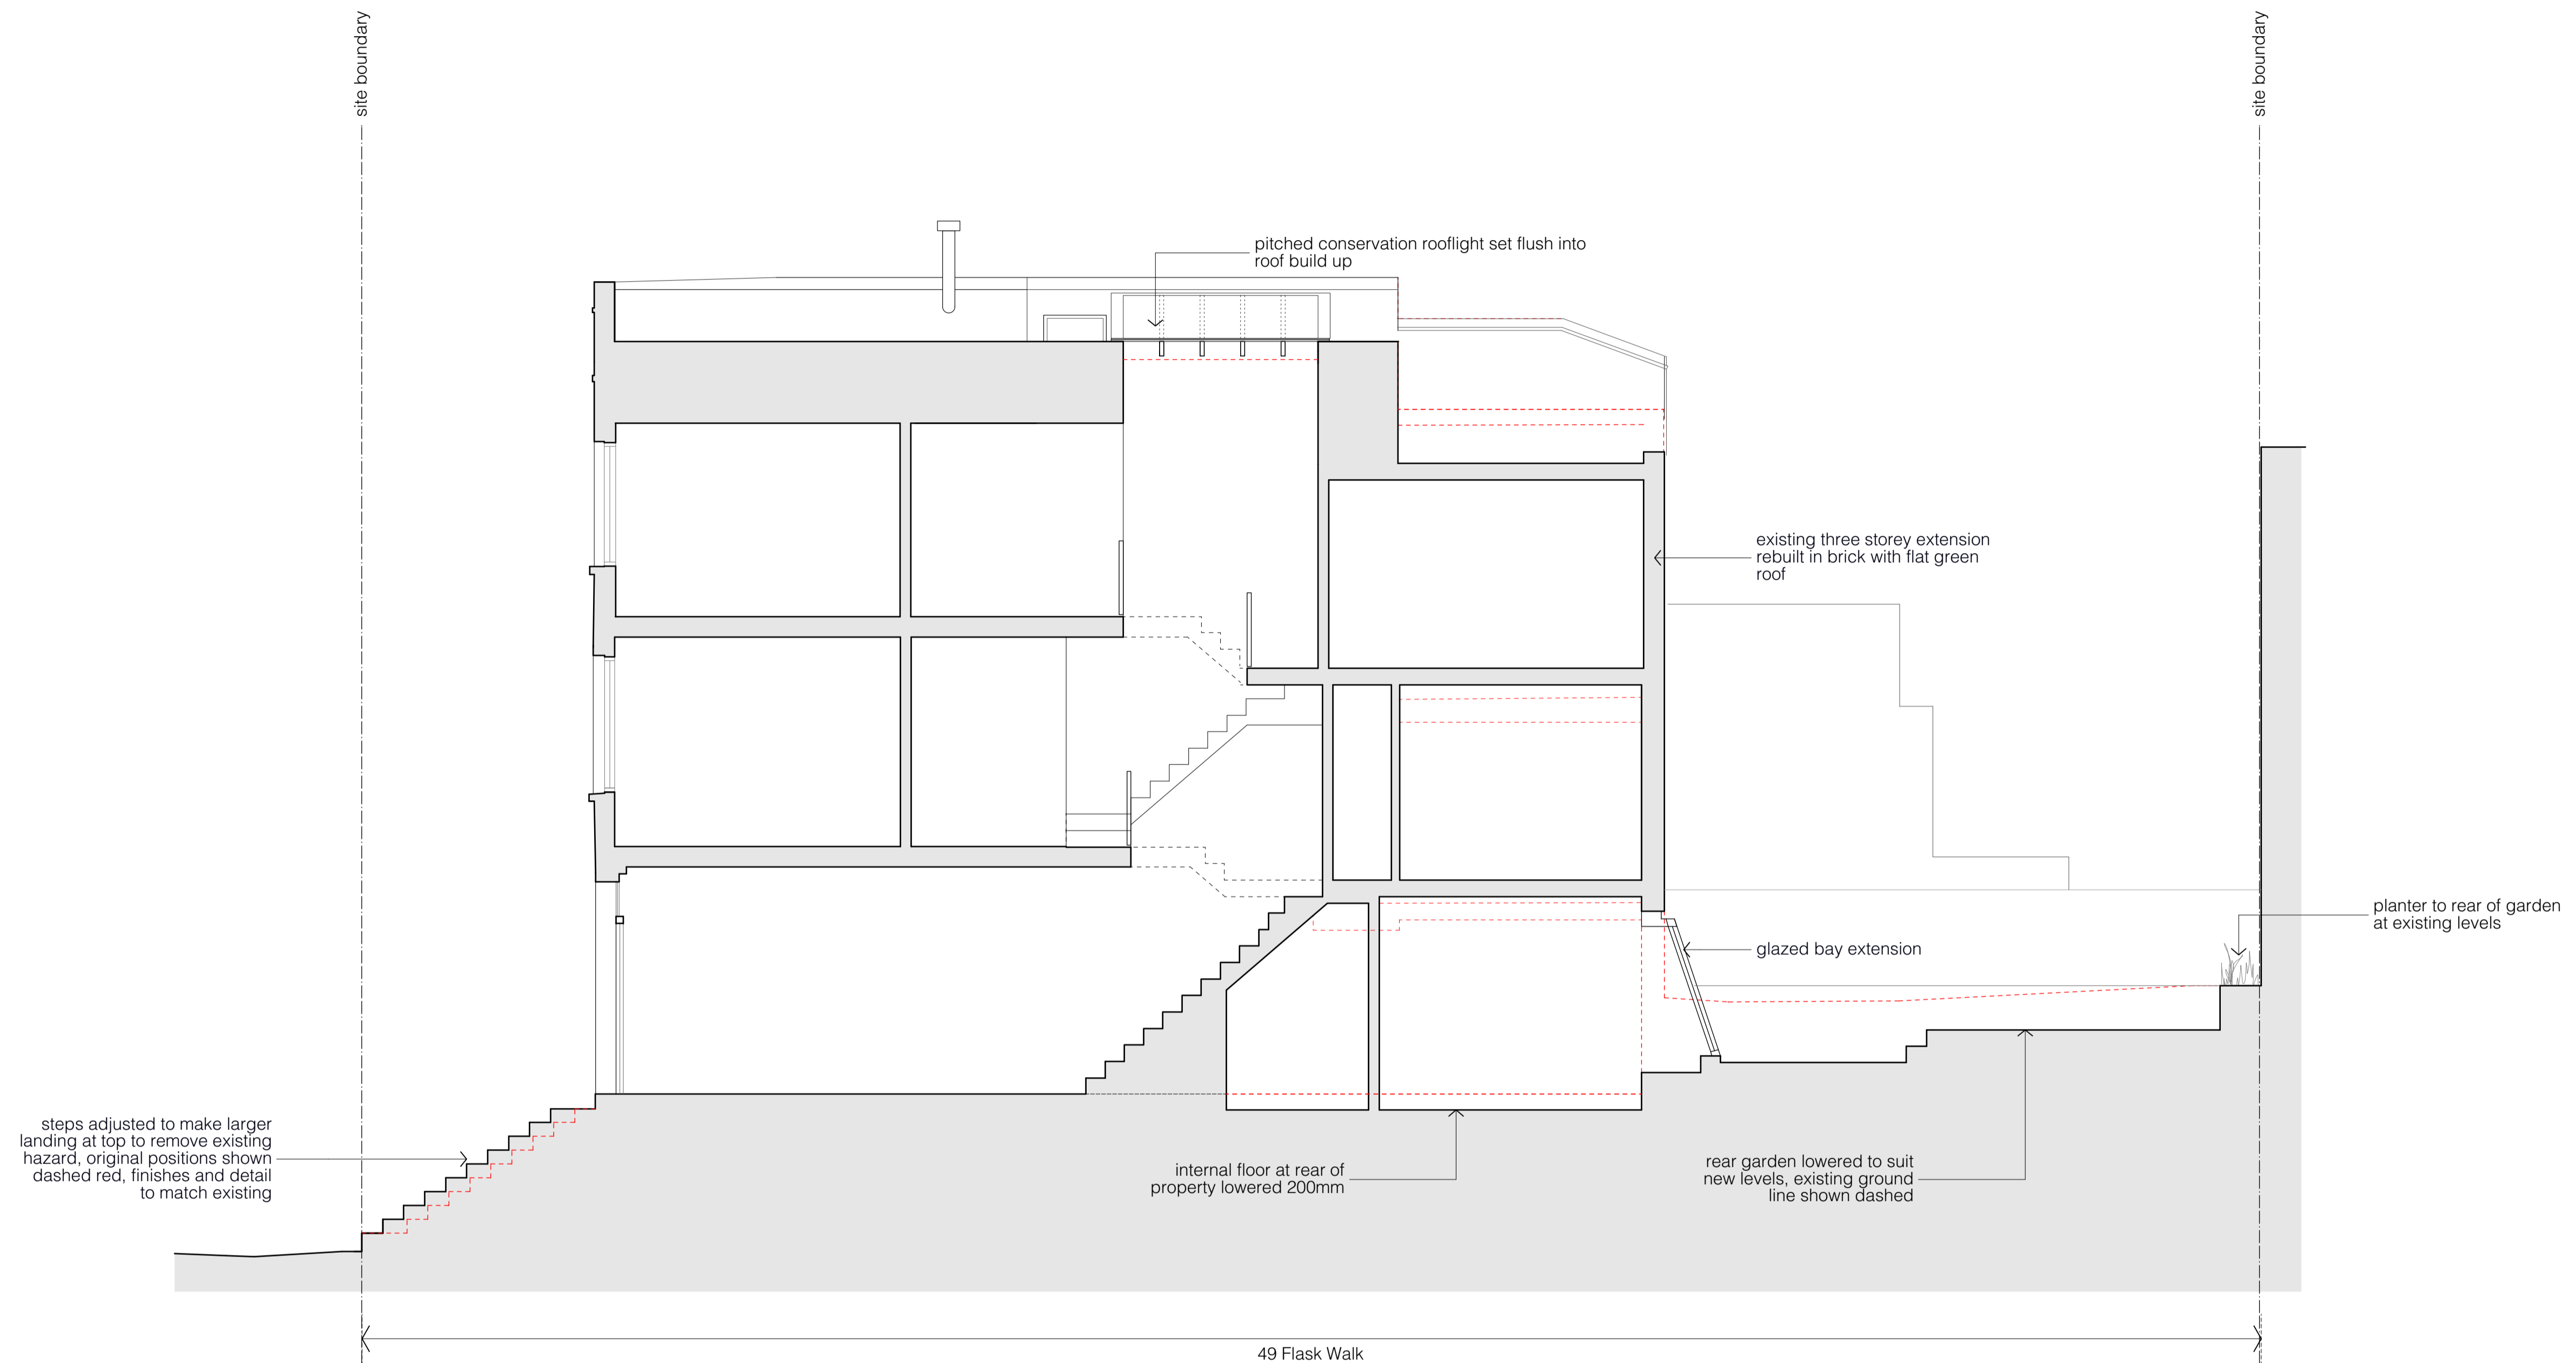

Proposed Section BB

49 Flask Walk

FOR APPROVAL

revisions	PLANNING	notes
--	11.03.19	
A	27.06.19	Revised following Conservation Officer comments
B	15.07.19	Revised following Conservation Officer comments

client
Sarah + Ian Brungs

scale
1:100 at A3

project
49 Flask Walk

drawing title
Proposed Section BB

drawing no
1802_PL_301

rev
B

Copyright STUDIOCARVER Ltd. Registered Office: 37 Alfred Place, London WC1E 7DP
Registered in England and Wales No. 7666682


No implied license exists. This drawing should not be used to calculate areas for the purpose of valuations. All dimensions to be checked on site by contractor and such dimensions to be their responsibility. When in doubt ask.

All work must comply with relevant British Standards and Building Regulation requirements. Drawing errors and omissions to be reported to architect immediately.

STUDIOCARVER

37 Alfred Place
London WC1E 7DP

T: 020 7096 1257
E: mail@studiocarver.co.uk
W: www.studiocarver.co.uk

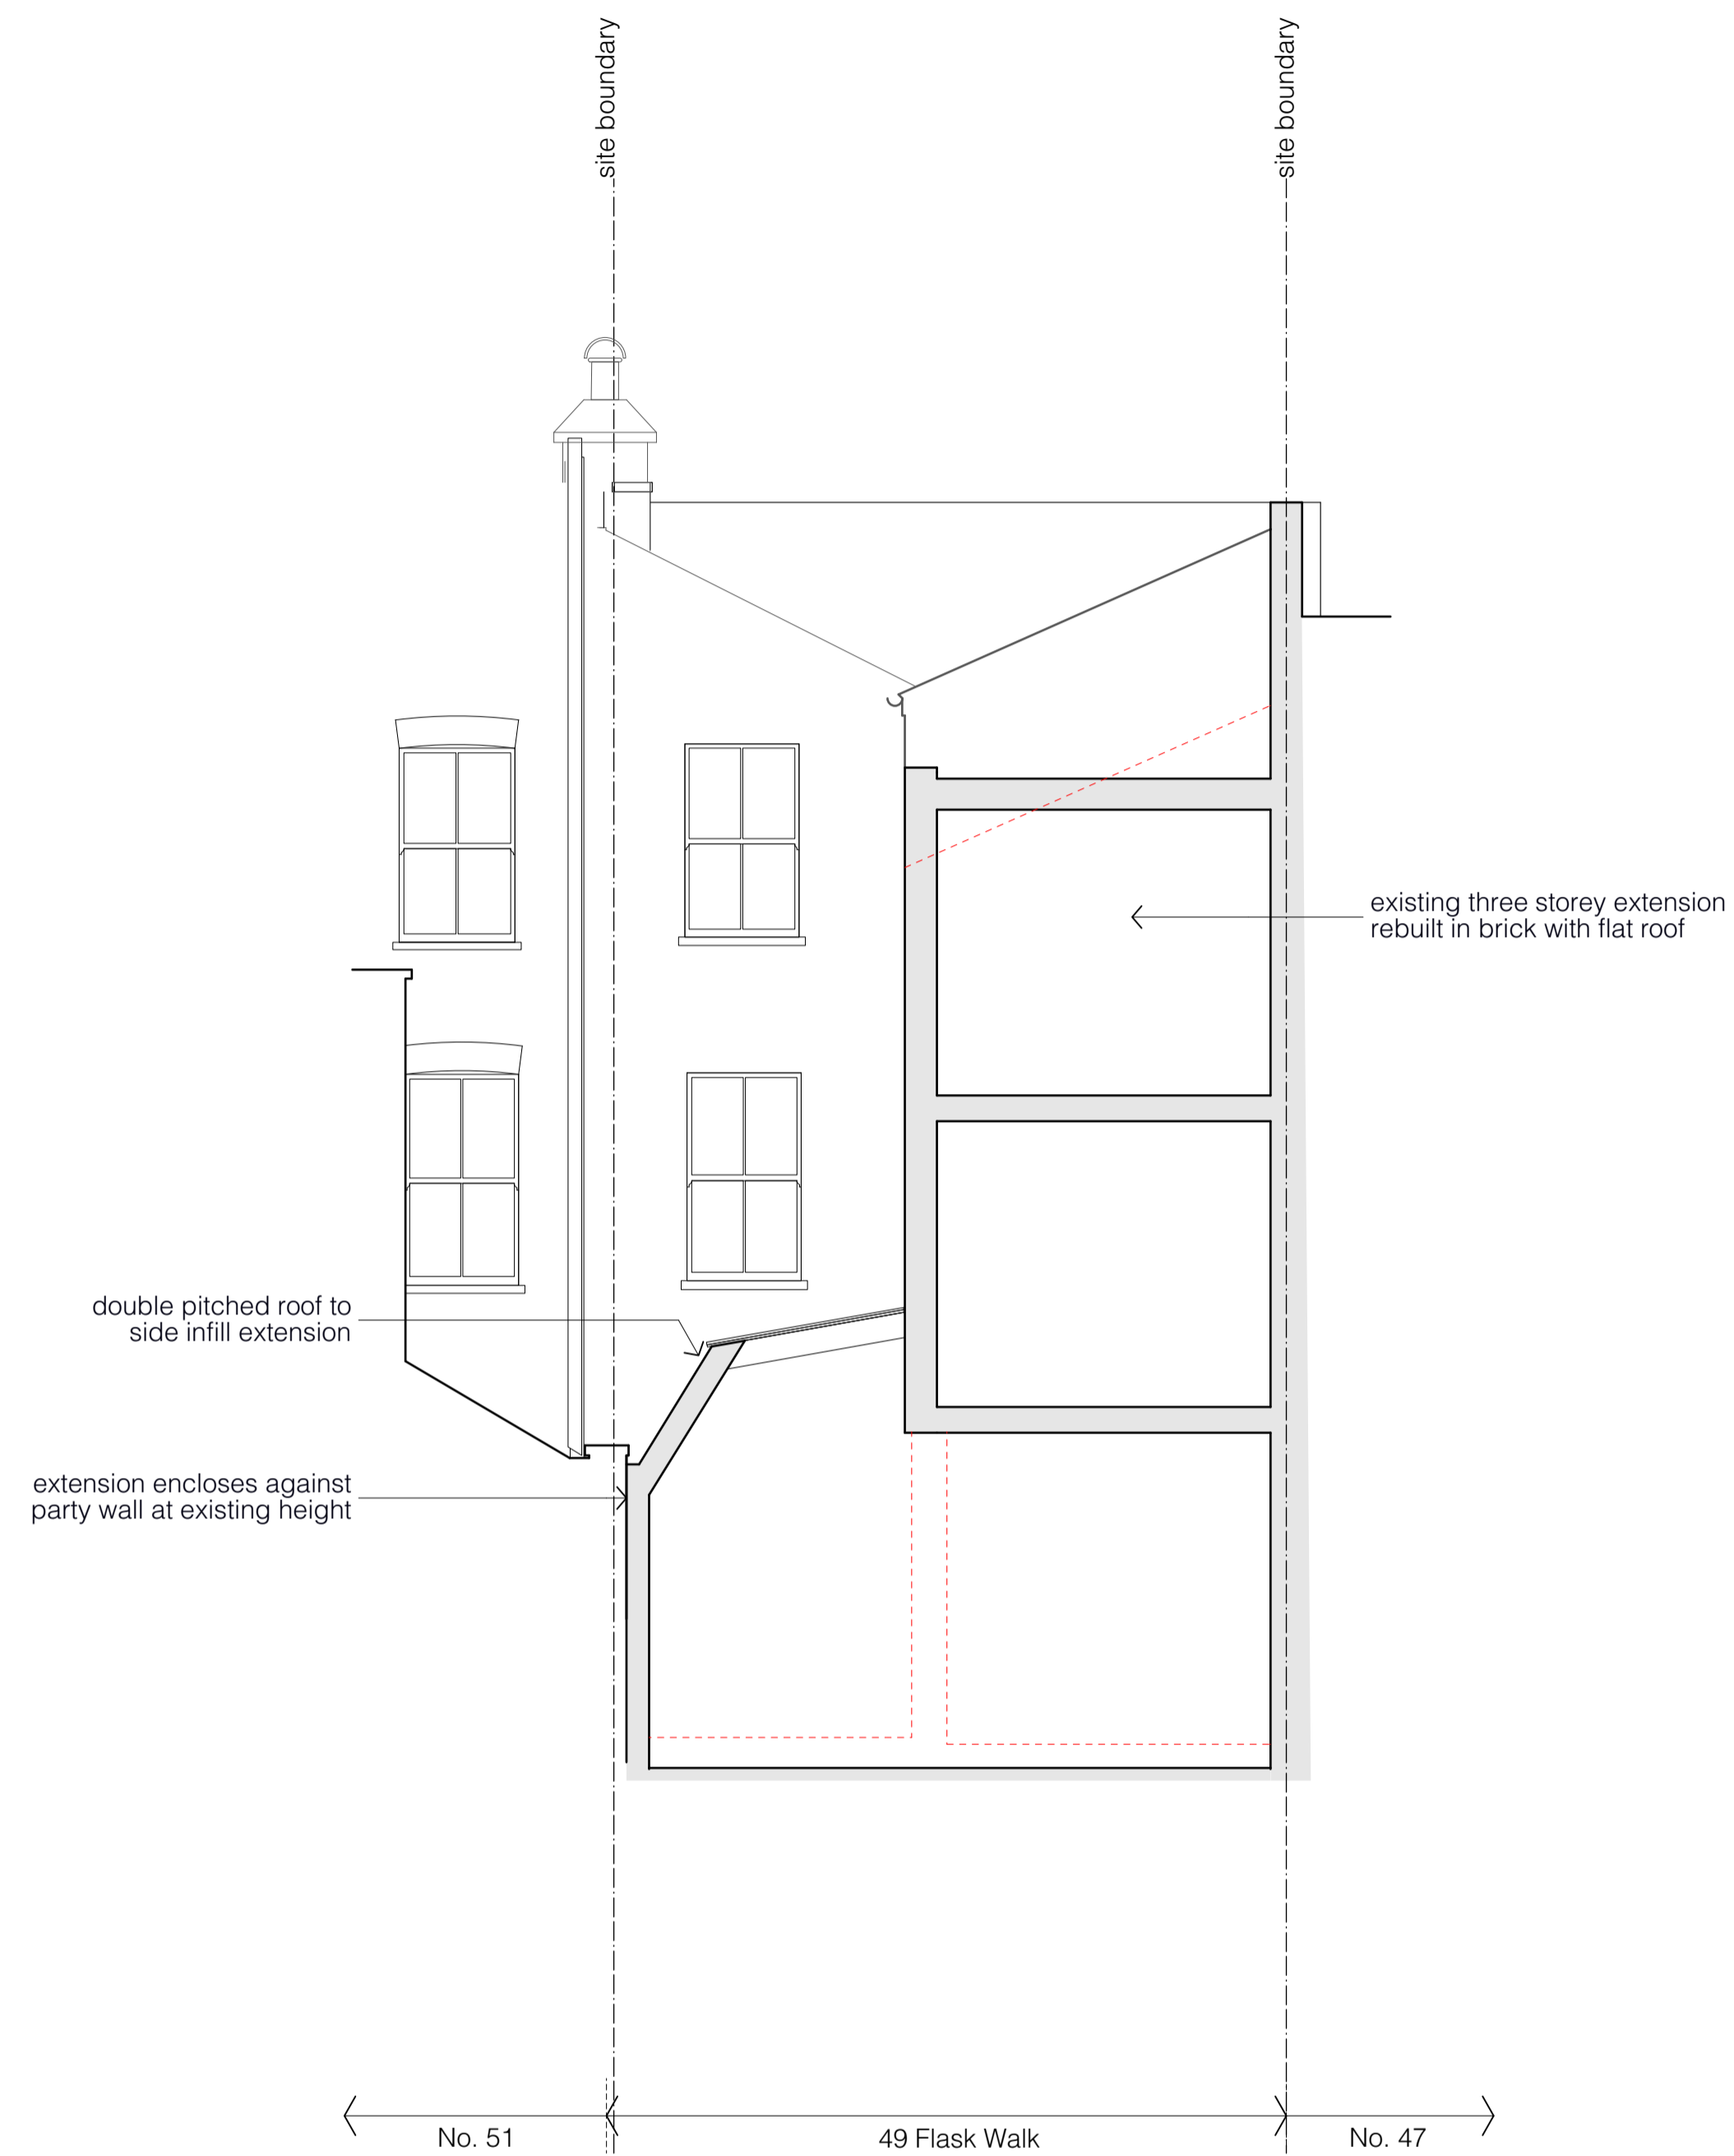

Proposed Section CC

FOR APPROVAL

revisions	PLANNING	notes	
--			11.03.19
A	Revised following Conservation Officer comments		27.06.19
B	Revised following Conservation Officer comments		15.07.19

client
Sarah + Ian Brungs

scale
1:100 at A3

project
49 Flask Walk

drawing title
Proposed Sections CC

drawing no
1802_PL_302

rev
B

Copyright STUDIOCARVER Ltd. Registered Office: 37 Alfred Place, London WC1E 7DP
Registered in England and Wales No. 7666682

No implied license exists. This drawing should not be used to calculate areas for the purpose of valuations. All dimensions to be checked on site by contractor and such dimensions to be their responsibility. When in doubt ask.
All work must comply with relevant British Standards and Building Regulation requirements. Drawing errors and omissions to be reported to architect immediately.

STUDIOCARVER

37 Alfred Place
London WC1E 7DP

T: 020 7096 1257
E: mail@studiocarver.co.uk
W: www.studiocarver.co.uk