


SITE PLAN 1:200



LOCATION PLAN 1:1250

 

NOTES

THIS DRAWING IS THE COPYRIGHT OF THE ARCHITECTS AND MAY NOT BE REPRODUCED WITHOUT PERMISSION
 THE CONTRACTOR IS RESPONSIBLE FOR CHECKING DIMENSIONS, TOLERANCES AND REFERENCE. ANY DISCREPANCIES TO BE CHECKED BEFORE PROCEEDING WITH THE WORKS
 WHERE AN ITEM IS COVERED BY DRAWINGS TO DIFFERENT SCALES, THE LARGER SCALE DRAWING IS TO BE WORKED TO
 DO NOT SCALE FROM DRAWING, FIGURED DIMENSIONS TO BE WORKED TO AT ALL TIMES
 ALL WORK AND MATERIALS TO BE IN ACCORDANCE WITH THE BUILDING REGULATIONS AND TO COMPLY WITH THE RELEVANT CODES OF PRACTICE AND BRITISH STANDARDS

PLANNING

© Copyright Coupdeville Architects Ltd 2011



86-88 Lower Mortlake Rd
 Richmond
 London
 TW9 2JG
 TEL 0208 611 2946
 E-MAIL info@tracearchitects.co.uk
 www.tracearchitects.co.uk
 12A Hart Street
 Henley-on-Thames
 Oxfordshire
 RG9 2AU
 TEL 01491 579 544


DATE	DEC 2019	CLIENT:
DRAWN	-	ELLIOT & ANNE-EVA
CHECKED	-	
SCALE@A3	As noted	

BASEMENT PROPOSAL & REAR EXTENSION


EXISTING
 SITE & LOCATION PLAN

ADDRESS:
 20a FERNCROFT AVENUE
 LONDON, NW3 7PH


JOB No	DRAWING NUMBER
1053	PL01

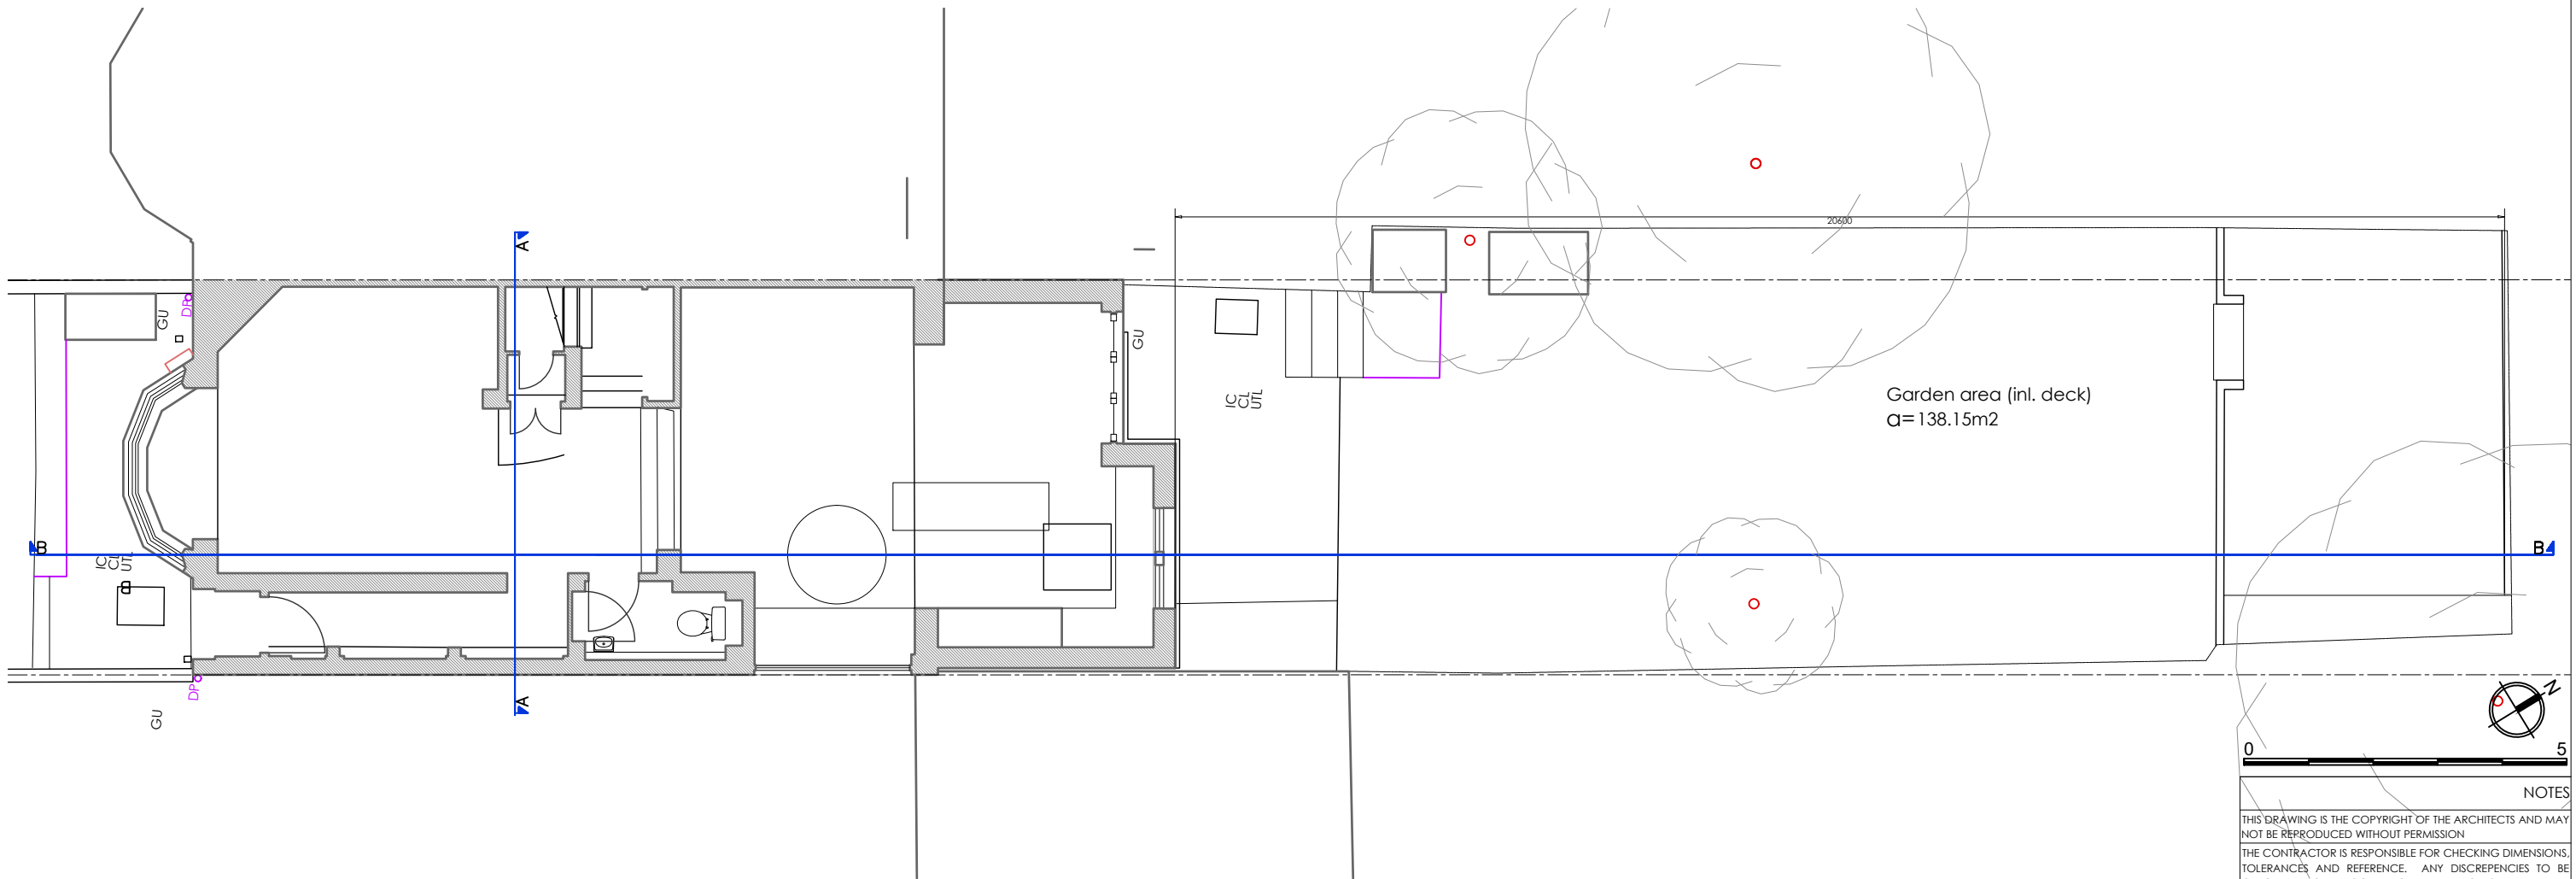

EXISTING GROUND FLOOR PLAN

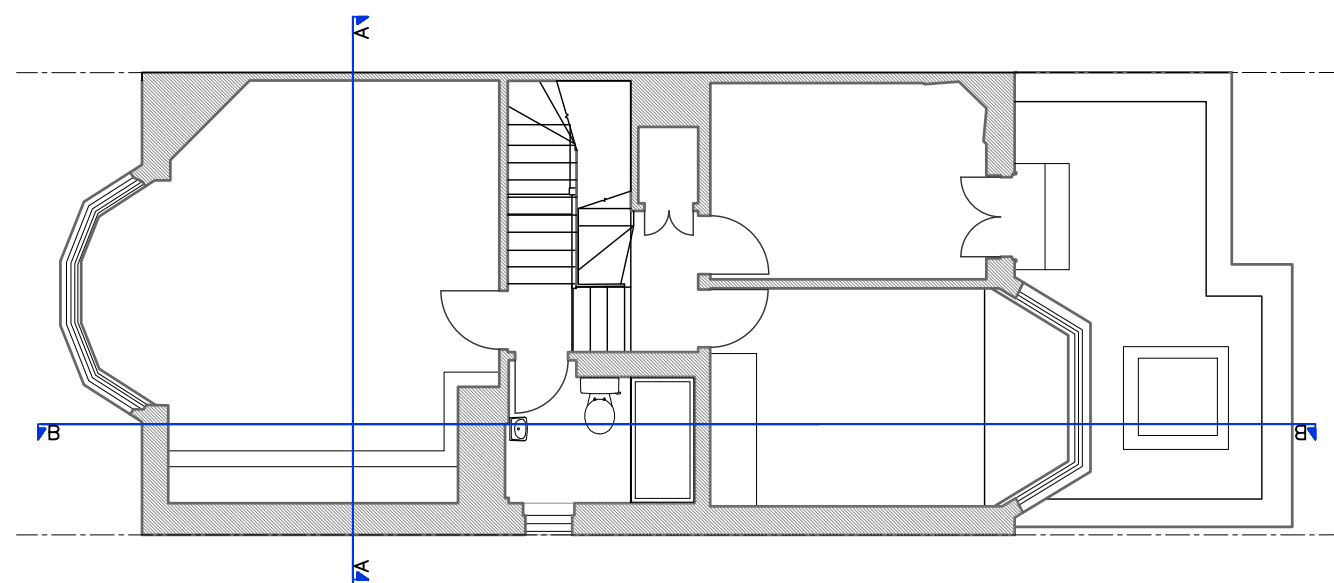

EXISTING FIRST FLOOR PLAN

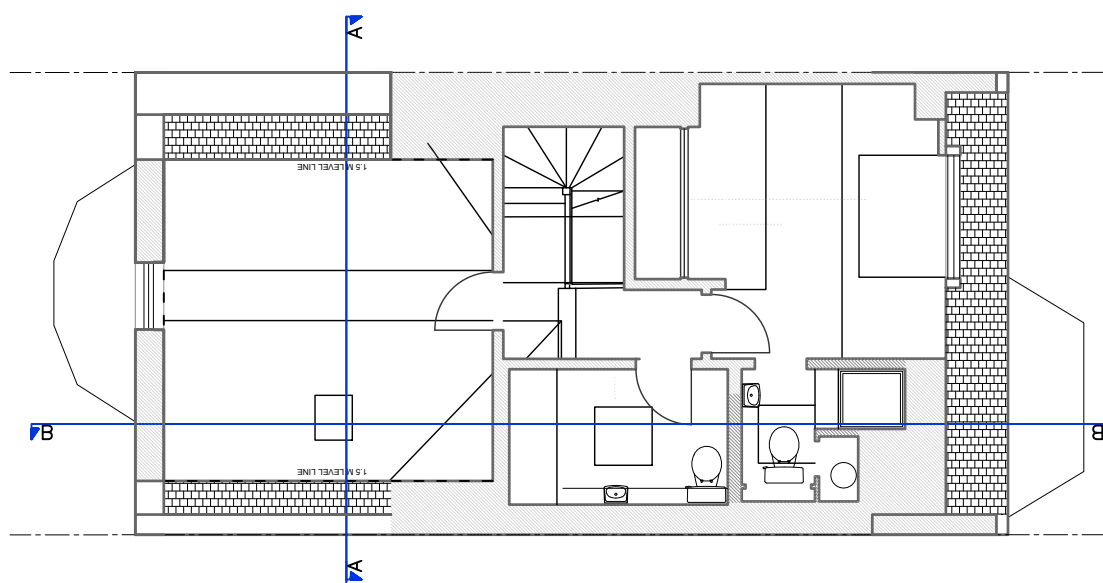

EXISTING SECOND FLOOR PLAN



NOTES

THIS DRAWING IS THE COPYRIGHT OF THE ARCHITECTS AND MAY NOT BE REPRODUCED WITHOUT PERMISSION

THE CONTRACTOR IS RESPONSIBLE FOR CHECKING DIMENSIONS, TOLERANCES AND REFERENCE. ANY DISCREPANCIES TO BE CHECKED BEFORE PROCEEDING WITH THE WORKS

WHERE AN ITEM IS COVERED BY DRAWINGS TO DIFFERENT SCALES, THE LARGER SCALE DRAWING IS TO BE WORKED TO

DO NOT SCALE FROM DRAWING, FIGURED DIMENSIONS TO BE WORKED TO AT ALL TIMES

ALL WORK AND MATERIALS TO BE IN ACCORDANCE WITH THE BUILDING REGULATIONS AND TO COMPLY WITH THE RELEVANT CODES OF PRACTICE AND BRITISH STANDARDS

PLANNING

© Copyright Coupdeville Architects Ltd 2011

trace
ARCHITECTS

86-88 Lower Mortlake Rd
Richmond
London
TW9 2JG
TEL 0208 611 2946

12A Hart Street
Henley-on-Thames
Oxfordshire
RG9 2AU
TEL 01491 579 544
E-MAIL info@tracearchitects.co.uk
www.tracearchitects.co.uk


DATE	DEC 2019	CLIENT:
DRAWN	-	ELLIOT & ANNE-EVA
CHECKED	-	
SCALE@A3	1:100-A3	1:50-A1
SCALE@A1		

BASEMENT PROPOSAL & REAR EXTENSION

EXISTING EXISTING PLANS

ADDRESS:
20a FERNCROFT AVENUE
LONDON, NW3 7PH

JOB No	DRAWING NUMBER
1053	PL02

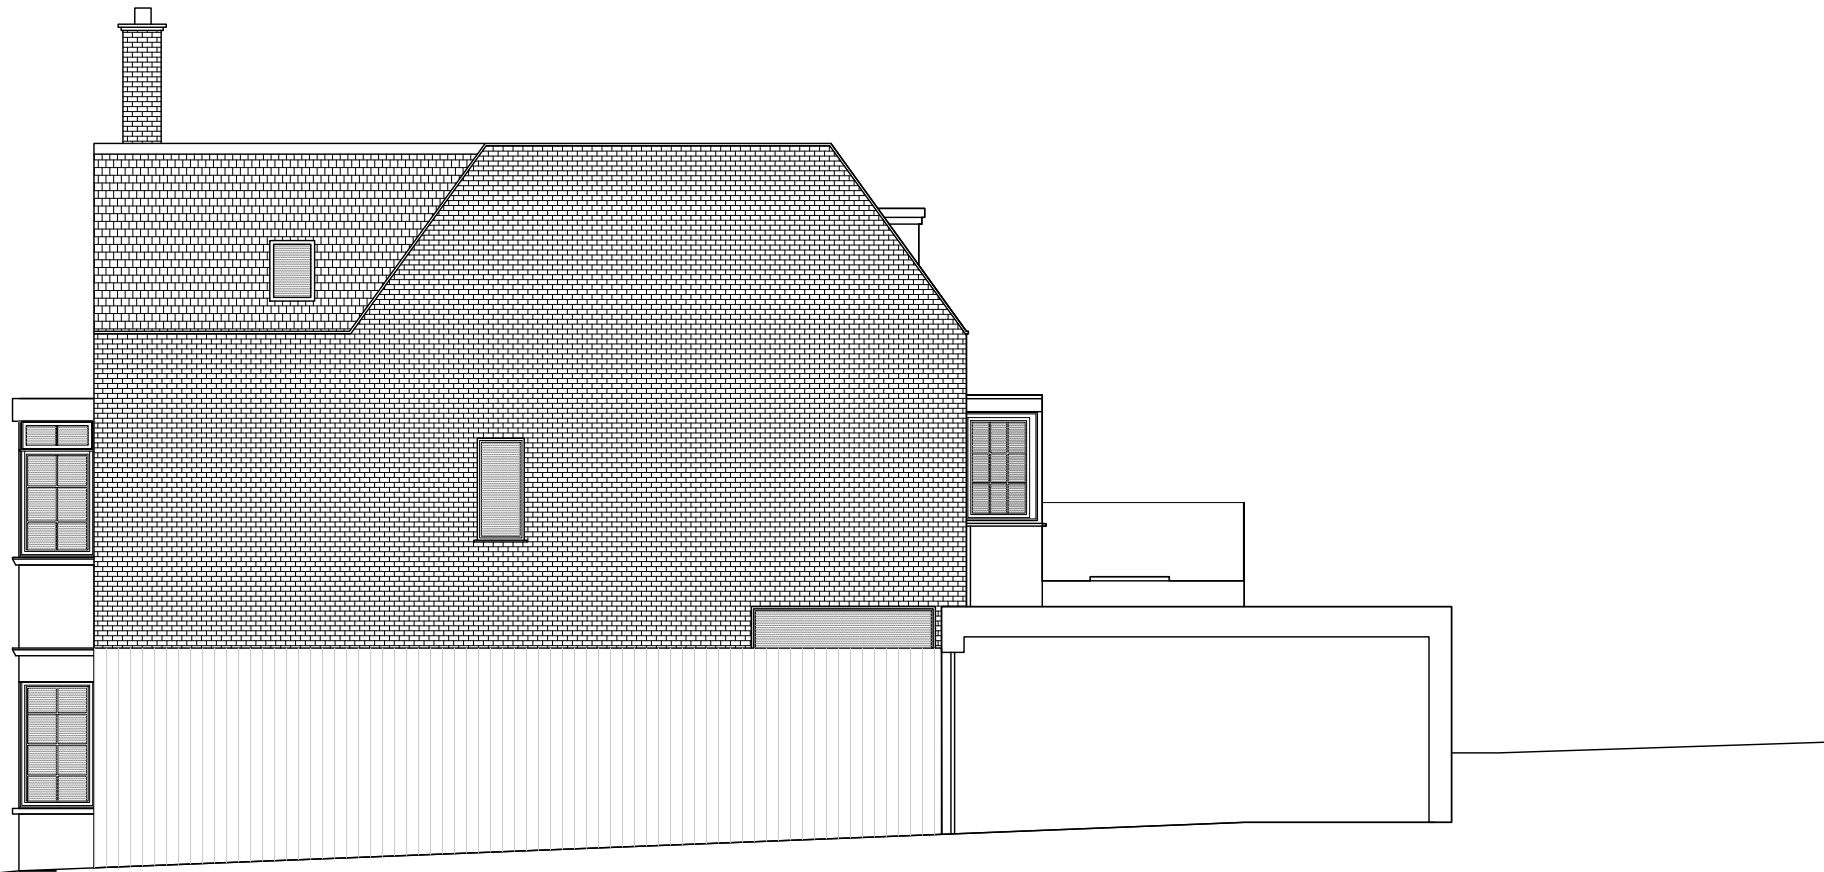

EXISTING SOUTH WEST SIDE ELEVATION



EXISTING REAR ELEVATION



EXISTING FRONT ELEVATION

0 5

NOTES
 THIS DRAWING IS THE COPYRIGHT OF THE ARCHITECTS AND MAY NOT BE REPRODUCED WITHOUT PERMISSION
 THE CONTRACTOR IS RESPONSIBLE FOR CHECKING DIMENSIONS, TOLERANCES AND REFERENCE. ANY DISCREPANCIES TO BE CHECKED BEFORE PROCEEDING WITH THE WORKS
 WHERE AN ITEM IS COVERED BY DRAWINGS TO DIFFERENT SCALES, THE LARGER SCALE DRAWING IS TO BE WORKED TO
 DO NOT SCALE FROM DRAWING, FIGURED DIMENSIONS TO BE WORKED TO AT ALL TIMES
 ALL WORK AND MATERIALS TO BE IN ACCORDANCE WITH THE BUILDING REGULATIONS AND TO COMPLY WITH THE RELEVANT CODES OF PRACTICE AND BRITISH STANDARDS

PLANNING

© Copyright Coupdeville Architects Ltd 2011

trace
 ARCHITECTS

86-88 Lower Mortlake Rd
 Richmond
 London
 TW9 2JG
 TEL 0208 611 2946
 12A Hart Street
 Henley-on-Thames
 Oxfordshire
 RG9 2AU
 TEL 01491 579 544
 E-MAIL info@tracearchitects.co.uk
 www.tracearchitects.co.uk


DATE	DEC 2019	CLIENT:
DRAWN	-	ELLIOT & ANNE-EVA
CHECKED	-	
SCALE@A3	1:100- A3	1:50 -A1
SCALE@A1		

BASEMENT PROPOSAL & REAR EXTENSION


EXISTING
 EXISTING ELEVATIONS

ADDRESS:
 20a FERNCROFT AVENUE
 LONDON, NW3 7PH


JOB No	DRAWING NUMBER
1053	PL03

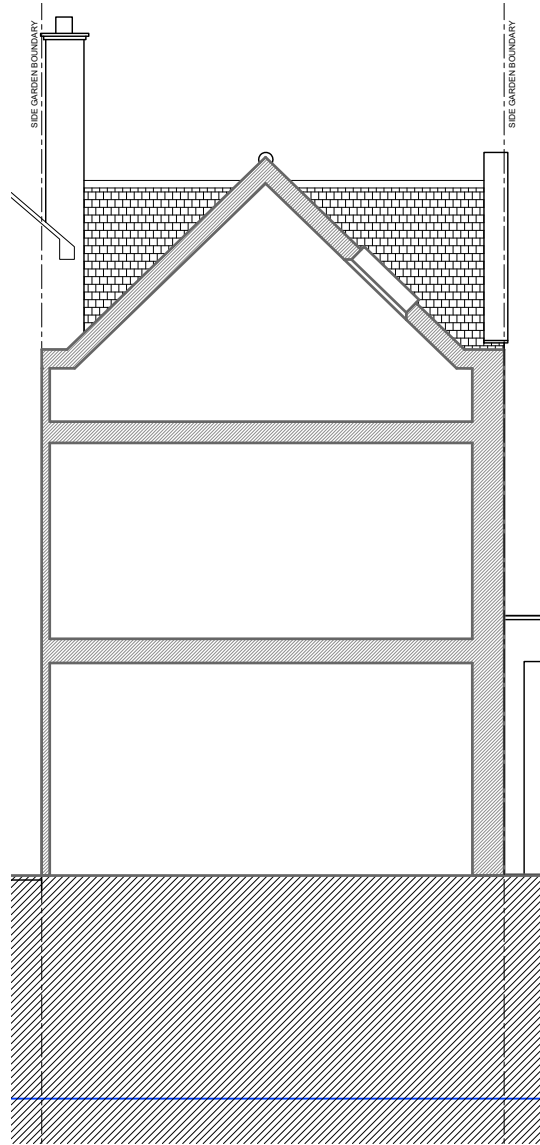

EXISTING SECTION AA

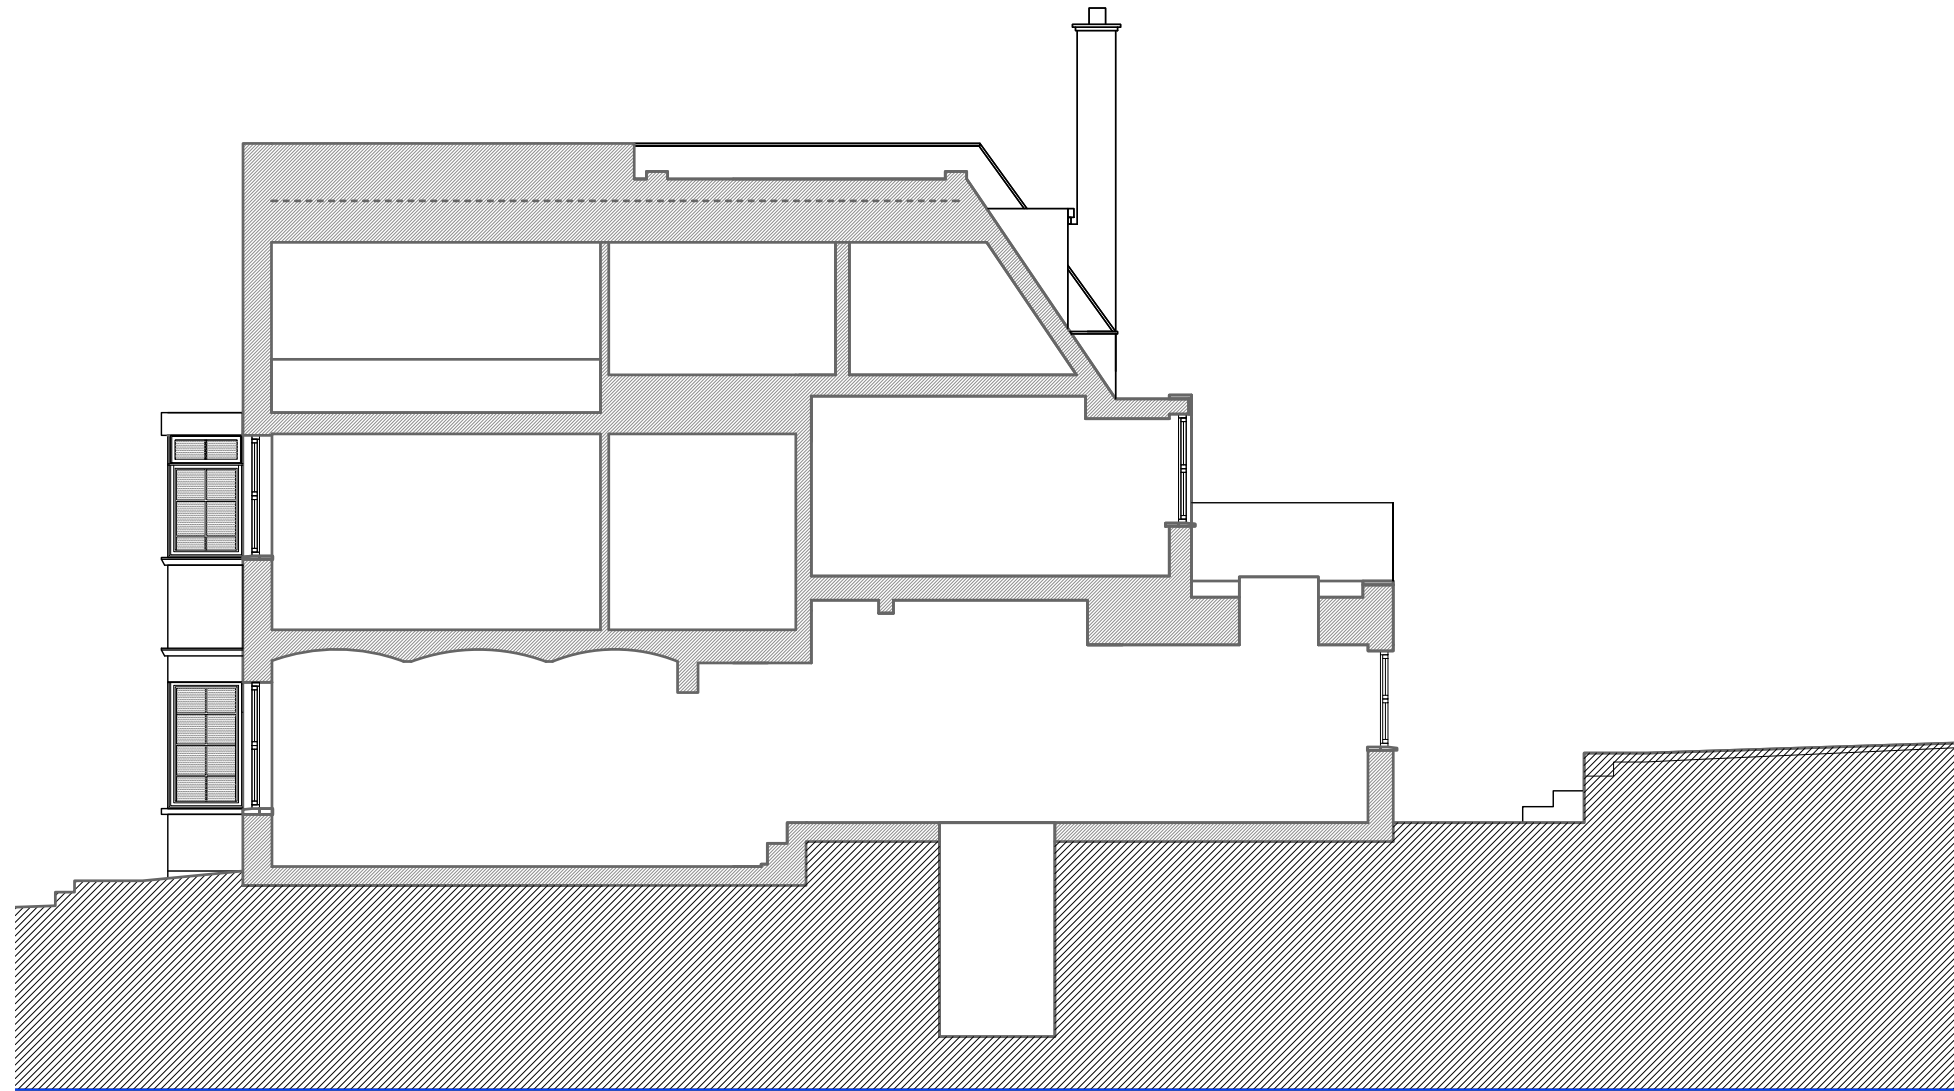

EXISTING SECTION BB

 

NOTES

THIS DRAWING IS THE COPYRIGHT OF THE ARCHITECTS AND MAY NOT BE REPRODUCED WITHOUT PERMISSION

THE CONTRACTOR IS RESPONSIBLE FOR CHECKING DIMENSIONS, TOLERANCES AND REFERENCE. ANY DISCREPANCIES TO BE CHECKED BEFORE PROCEEDING WITH THE WORKS

WHERE AN ITEM IS COVERED BY DRAWINGS TO DIFFERENT SCALES, THE LARGER SCALE DRAWING IS TO BE WORKED TO

DO NOT SCALE FROM DRAWING, FIGURED DIMENSIONS TO BE WORKED TO AT ALL TIMES

ALL WORK AND MATERIALS TO BE IN ACCORDANCE WITH THE BUILDING REGULATIONS AND TO COMPLY WITH THE RELEVANT CODES OF PRACTICE AND BRITISH STANDARDS

PLANNING

© Copyright Coupdeville Architects Ltd 2011



86-88 Lower Mortlake Rd
Richmond
London
TW9 2JG

12A Hart Street
Henley-on-Thames
Oxfordshire
RG9 2AU

TEL 0208 611 2946

TEL 01491 579 544

E-MAIL info@tracearchitects.co.uk
www.tracearchitects.co.uk


DATE	DEC 2019	CLIENT:
DRAWN	-	ELLIOT & ANNE-EVA
CHECKED	-	
SCALE@A3	1:100- A3	
SCALE@A1	1:50 -A1	

BASEMENT PROPOSAL & REAR EXTENSION


EXISTING EXISTING SECTIONS

ADDRESS:
20a FERNCROFT AVENUE
LONDON, NW3 7PH


JOB No	DRAWING NUMBER
1053	PL04

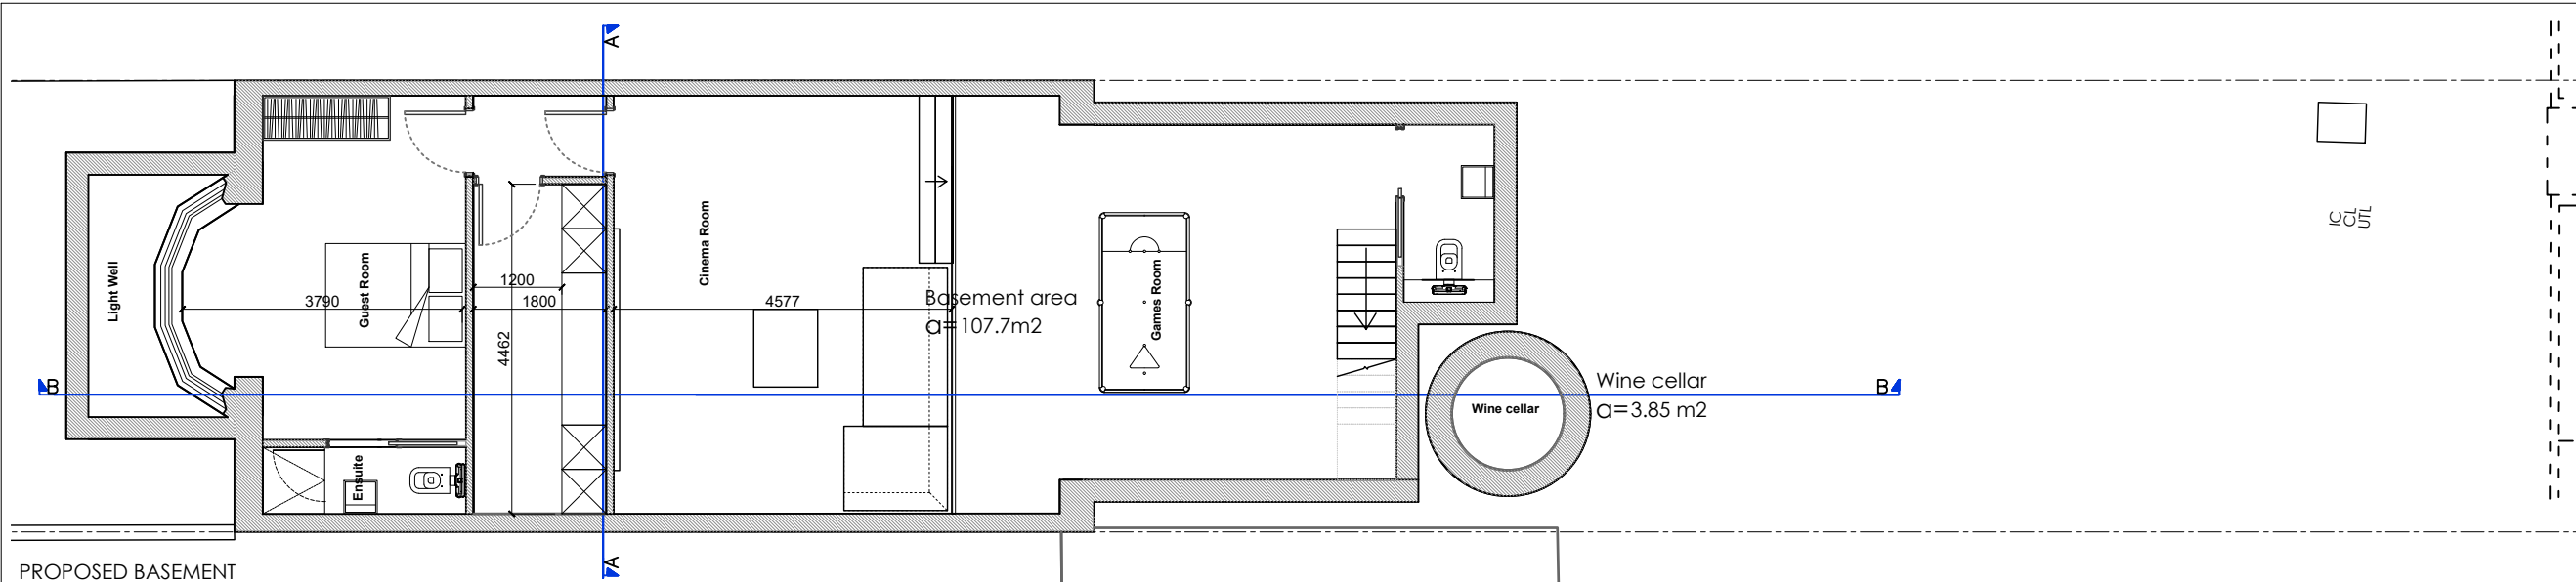


PROPOSED BASEMENT

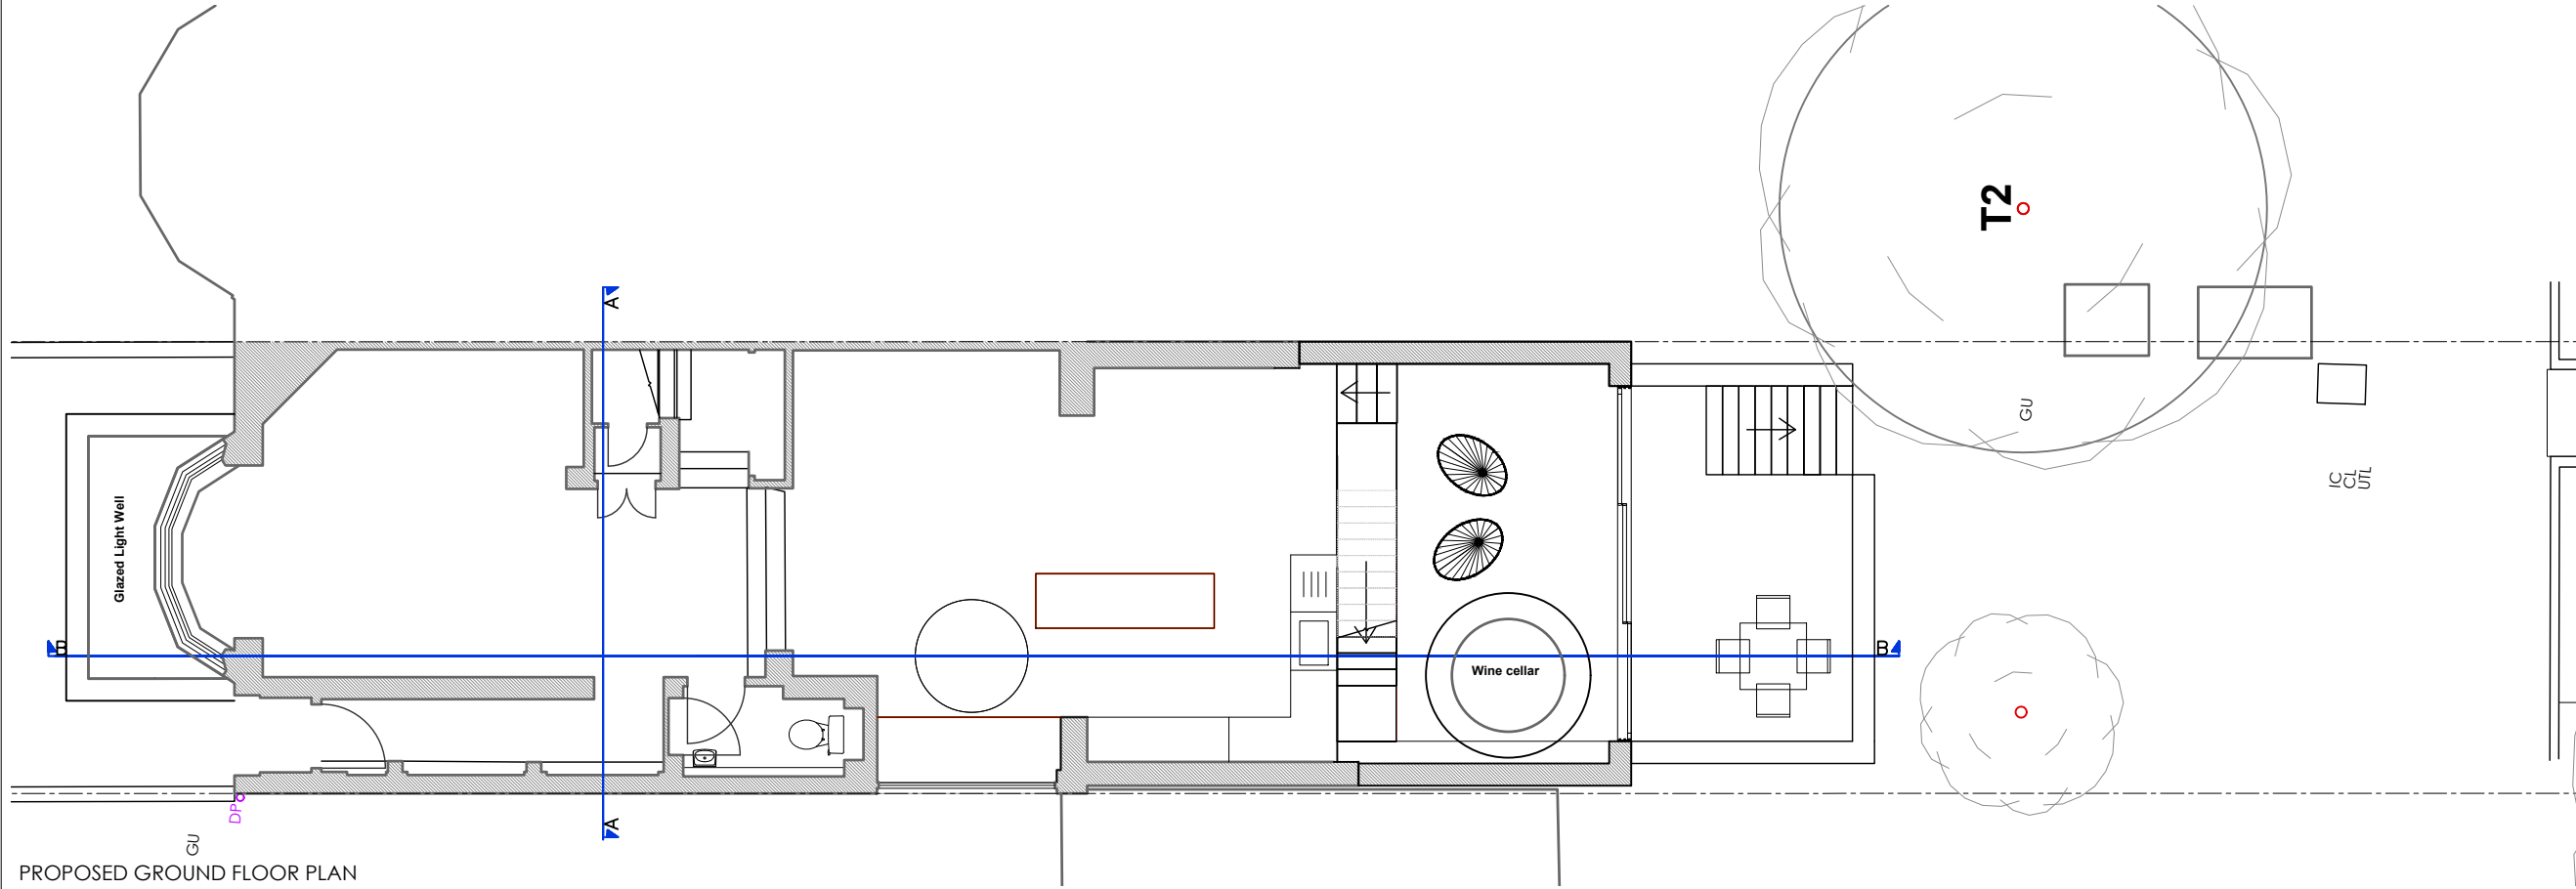

PROPOSED GROUND FLOOR PLAN

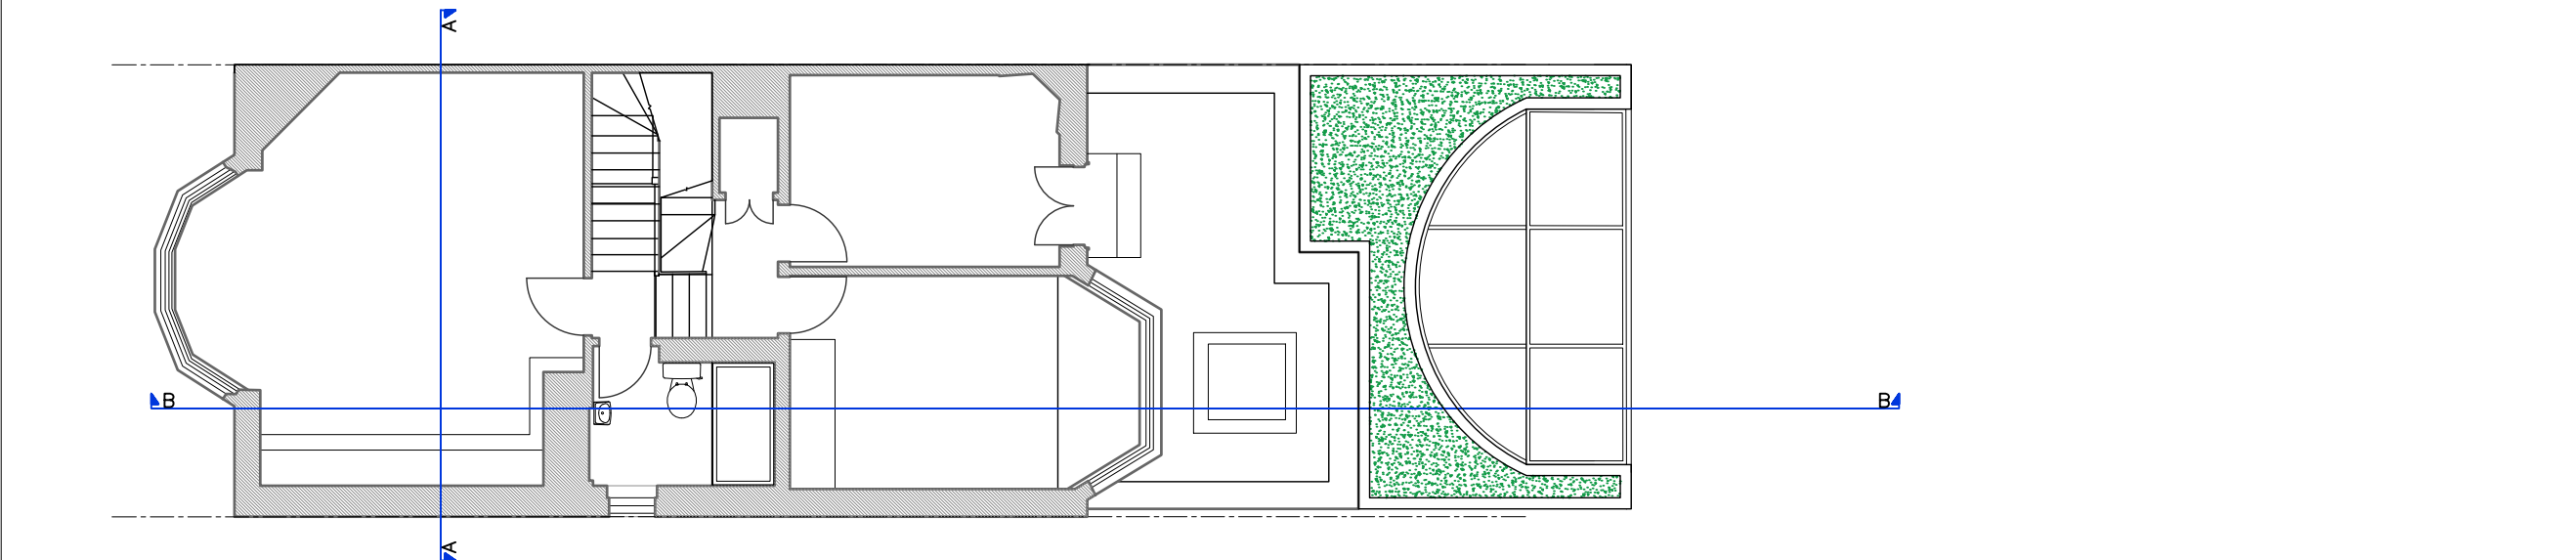

PROPOSED SECOND FLOOR/ SINGLE STOREY EXTENSION ROOF PLAN

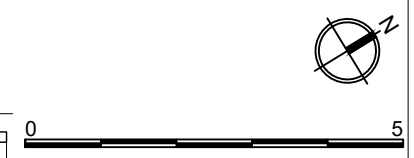

NOTES
 THIS DRAWING IS THE COPYRIGHT OF THE ARCHITECTS AND MAY NOT BE REPRODUCED WITHOUT PERMISSION
 THE CONTRACTOR IS RESPONSIBLE FOR CHECKING DIMENSIONS, TOLERANCES AND REFERENCE. ANY DISCREPANCIES TO BE CHECKED BEFORE PROCEEDING WITH THE WORKS
 WHERE AN ITEM IS COVERED BY DRAWINGS TO DIFFERENT SCALES, THE LARGER SCALE DRAWING IS TO BE WORKED TO
 DO NOT SCALE FROM DRAWING, FIGURED DIMENSIONS TO BE WORKED TO AT ALL TIMES
 ALL WORK AND MATERIALS TO BE IN ACCORDANCE WITH THE BUILDING REGULATIONS AND TO COMPLY WITH THE RELEVANT CODES OF PRACTICE AND BRITISH STANDARDS

PLANNING

Copyright Coupdeville Architects Ltd 2011

trace
ARCHITECTS
 86-88 Lower Mortlake Rd Richmond London TW9 2JG
 12A Hart Street Henley-on-Thames Oxfordshire RG9 2AU
 TEL 0208 611 2946 TEL 01491 579 544
 E-MAIL info@tracearchitects.co.uk www.tracearchitects.co.uk


DATE	DEC 2019	CLIENT:
DRAWN	-	ELLIOT & ANNE-EVA
CHECKED	-	
SCALE@A3	1:100-A3	1:50 -A1
SCALE@A1		

BASEMENT PROPOSAL & REAR EXTENSION

PROPOSED PROPOSED PLANS


ADDRESS:
 20a FERNCROFT AVENUE
 LONDON, NW3 7PH

JOB No	DRAWING NUMBER
1053	PL05

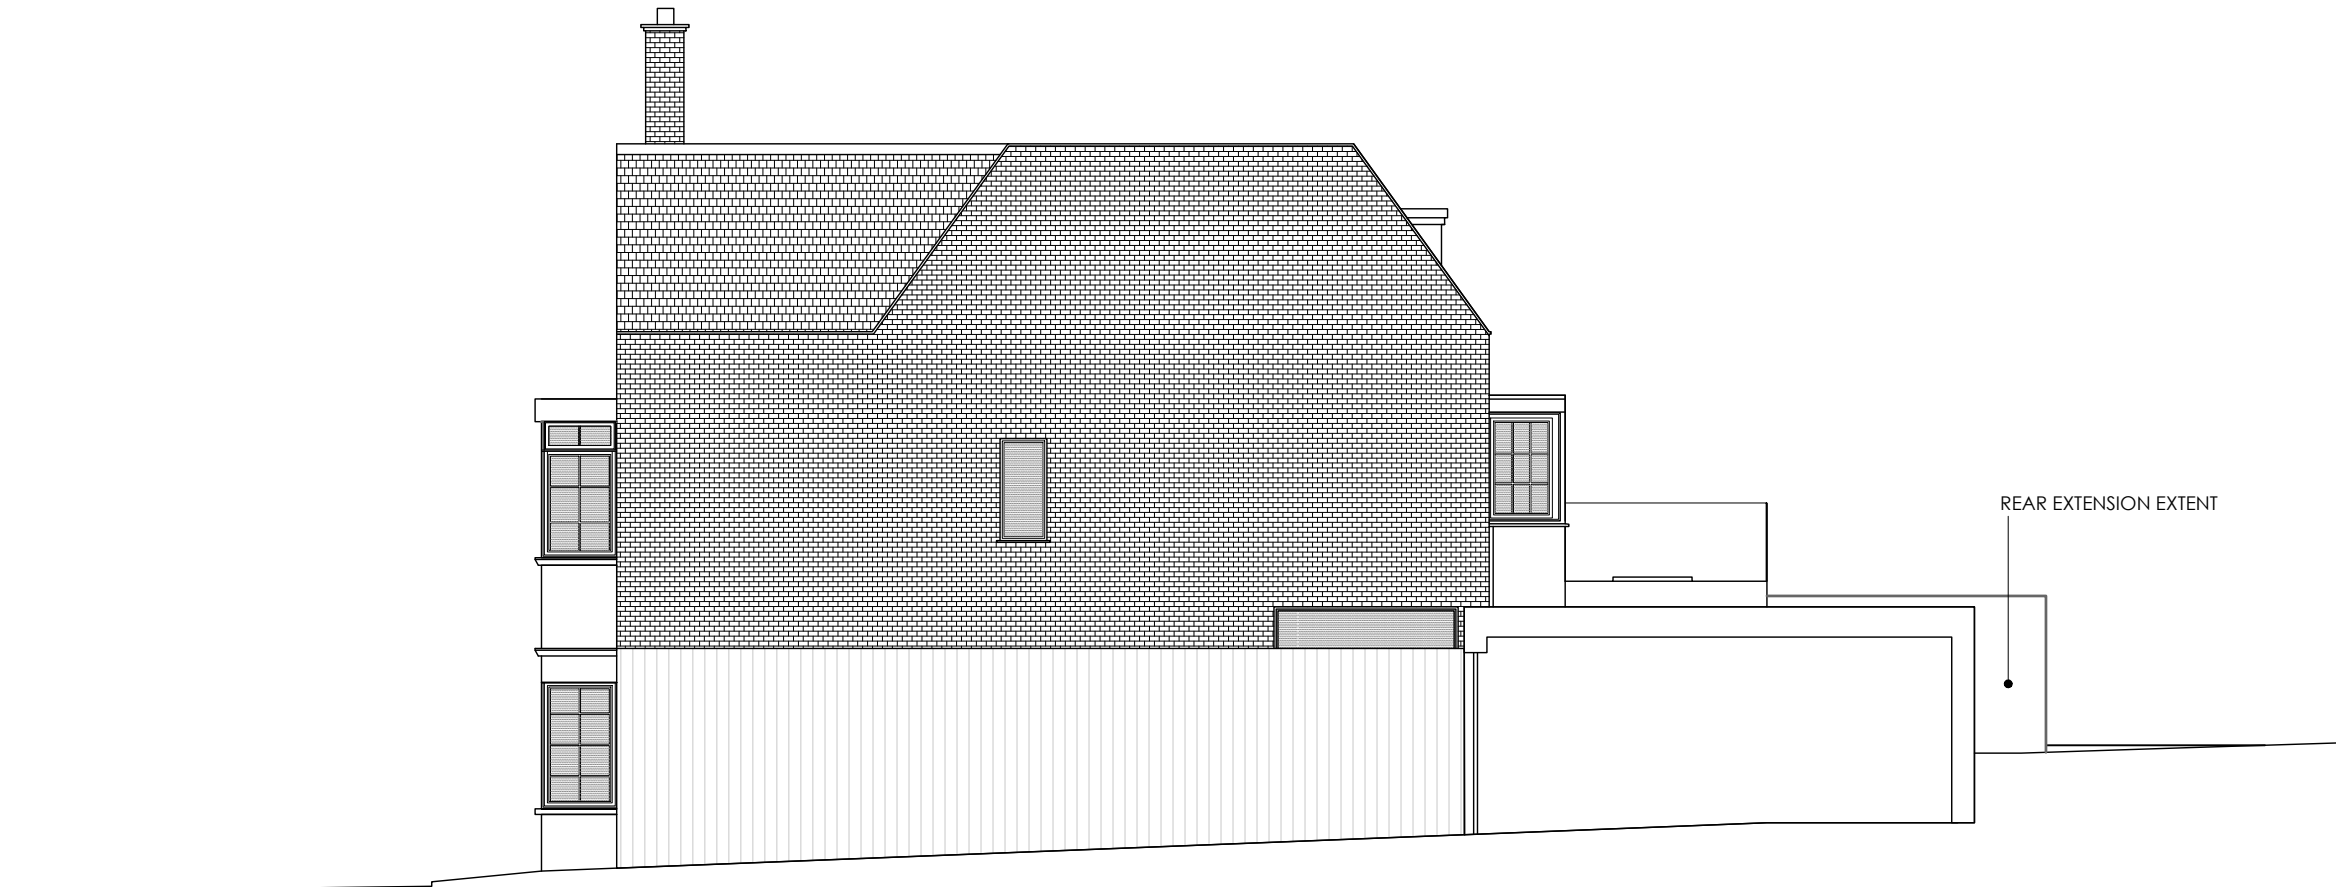

0 5

PROPOSED SOUTH WEST SIDE ELEVATION

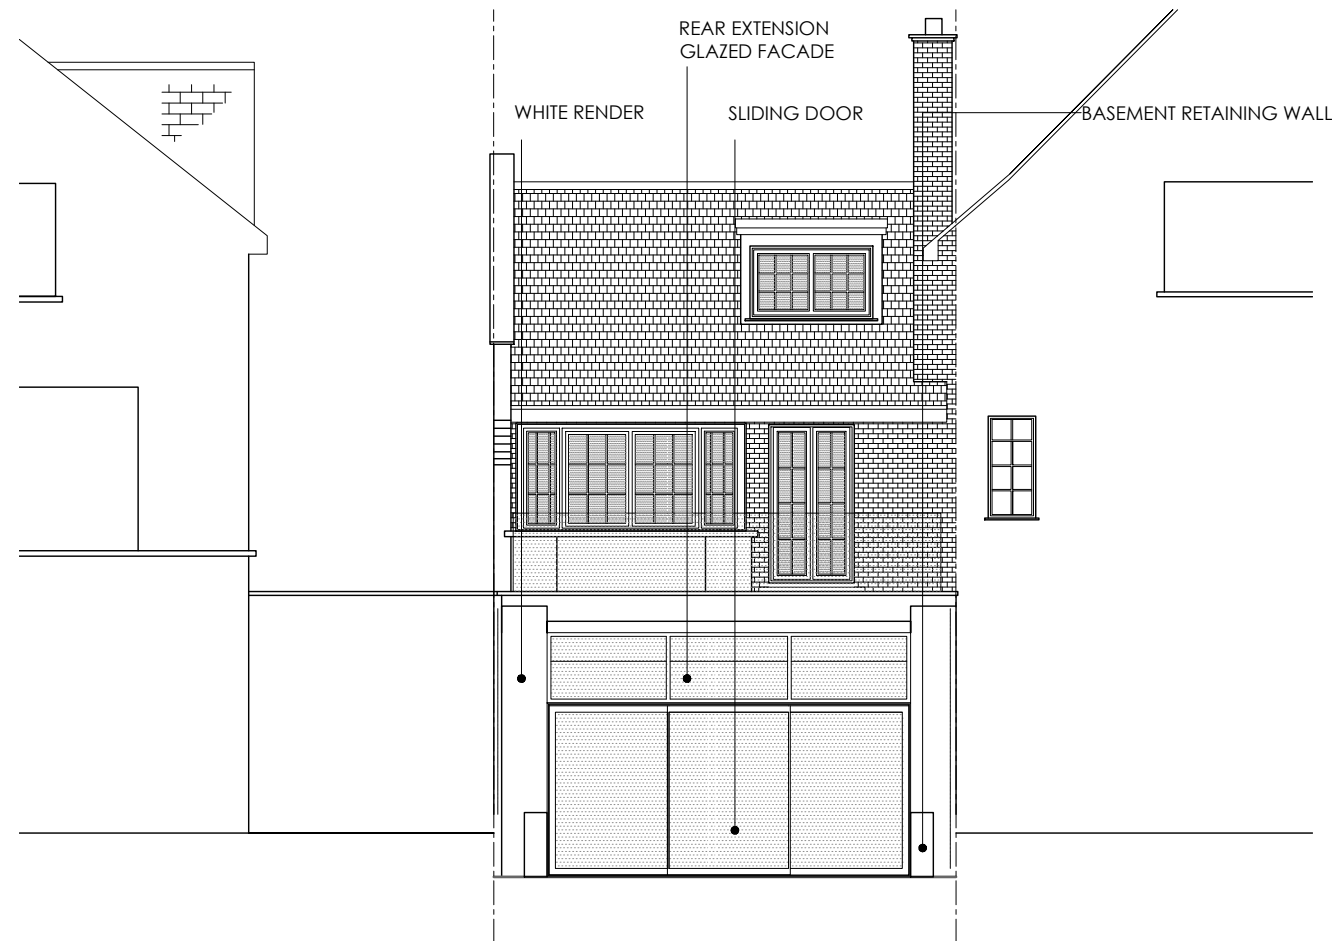

PROPOSED REAR ELEVATION



PROPOSED FRONT ELEVATION

NOTES

THIS DRAWING IS THE COPYRIGHT OF THE ARCHITECTS AND MAY NOT BE REPRODUCED WITHOUT PERMISSION
 THE CONTRACTOR IS RESPONSIBLE FOR CHECKING DIMENSIONS, TOLERANCES AND REFERENCE. ANY DISCREPANCIES TO BE CHECKED BEFORE PROCEEDING WITH THE WORKS
 WHERE AN ITEM IS COVERED BY DRAWINGS TO DIFFERENT SCALES, THE LARGER SCALE DRAWING IS TO BE WORKED TO
 DO NOT SCALE FROM DRAWING, FIGURED DIMENSIONS TO BE WORKED TO AT ALL TIMES
 ALL WORK AND MATERIALS TO BE IN ACCORDANCE WITH THE BUILDING REGULATIONS AND TO COMPLY WITH THE RELEVANT CODES OF PRACTICE AND BRITISH STANDARDS

PLANNING

© Copyright Coupdeville Architects Ltd 2011

trace
 ARCHITECTS

86-88 Lower Mortlake Rd Richmond London TW9 2JG
 12A Hart Street Henley-on-Thames Oxfordshire RG9 2AU
 TEL 0208 611 2946 TEL 01491 579 544
 E-MAIL info@tracearchitects.co.uk www.tracearchitects.co.uk


DATE	DEC 2019	CLIENT:
DRAWN	-	ELLIOT & ANNE-EVA
CHECKED	-	
SCALE@A3	1:100- A3	1:50 -A1
SCALE@A1		

BASEMENT PROPOSAL & REAR EXTENSION

PROPOSED PROPOSED ELEVATIONS

ADDRESS:
 20a FERNCROFT AVENUE
 LONDON, NW3 7PH

JOB No	DRAWING NUMBER
1053	PL06

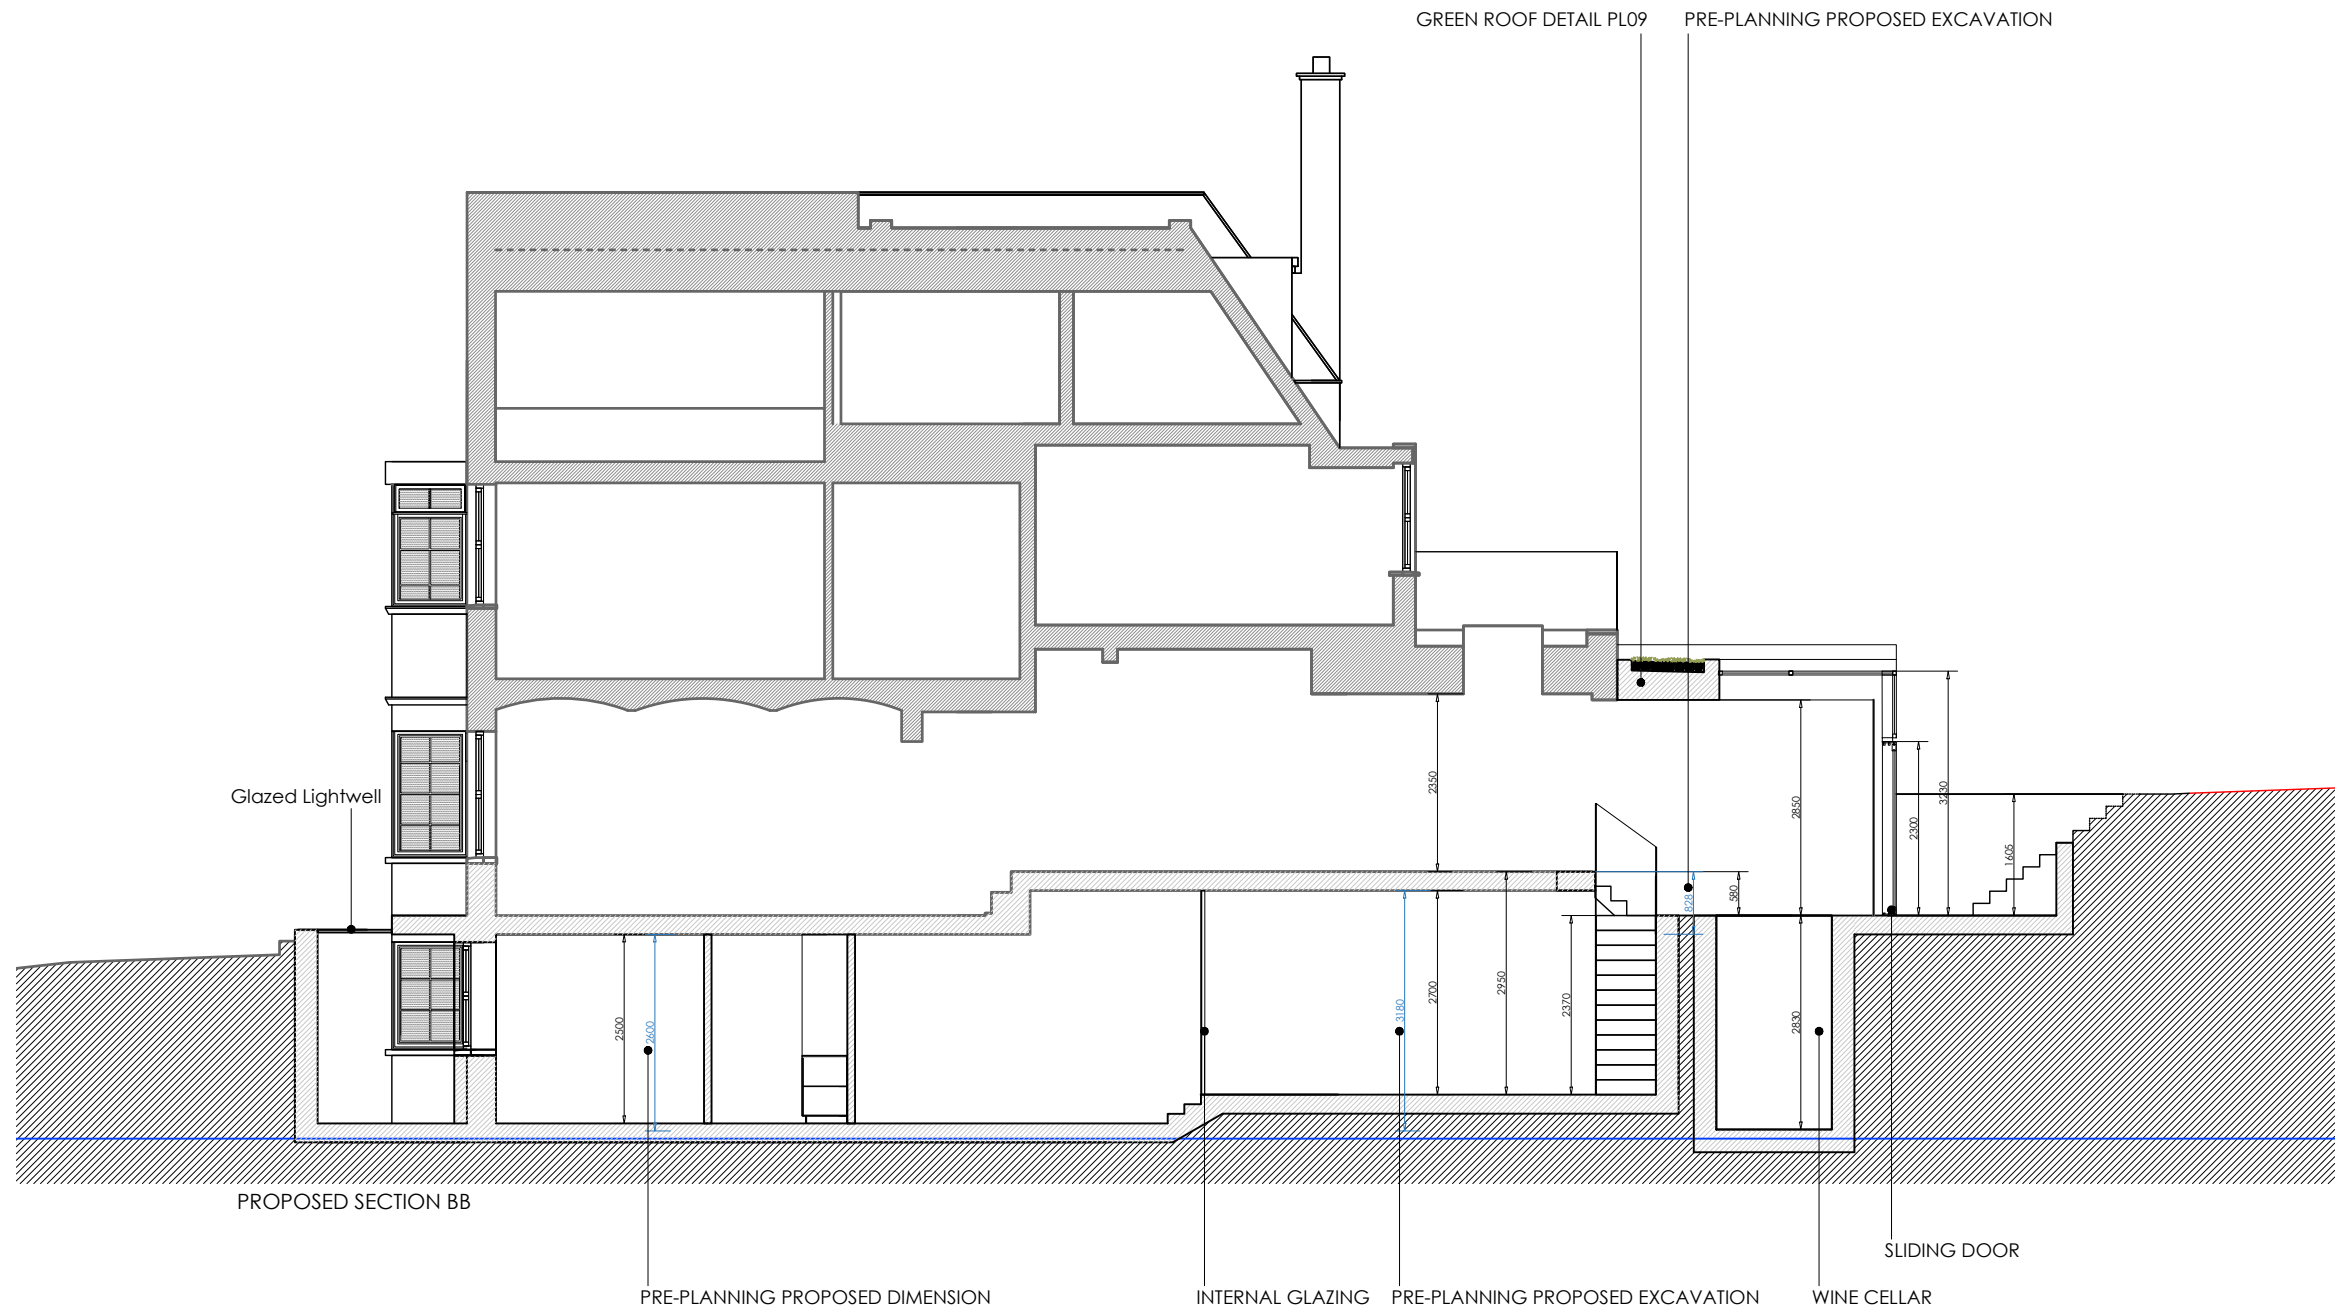

NOTES

THIS DRAWING IS THE COPYRIGHT OF THE ARCHITECTS AND MAY NOT BE REPRODUCED WITHOUT PERMISSION

THE CONTRACTOR IS RESPONSIBLE FOR CHECKING DIMENSIONS, TOLERANCES AND REFERENCE. ANY DISCREPANCIES TO BE CHECKED BEFORE PROCEEDING WITH THE WORKS

WHERE AN ITEM IS COVERED BY DRAWINGS TO DIFFERENT SCALES, THE LARGER SCALE DRAWING IS TO BE WORKED TO

DO NOT SCALE FROM DRAWING, FIGURED DIMENSIONS TO BE WORKED TO AT ALL TIMES

ALL WORK AND MATERIALS TO BE IN ACCORDANCE WITH THE BUILDING REGULATIONS AND TO COMPLY WITH THE RELEVANT CODES OF PRACTICE AND BRITISH STANDARDS

PLANNING

Copyright Coupdeville Architects Ltd 2011



86-88 Lower Mortlake Rd
Richmond
London
TW9 2JG

12A Hart Street
Henley-on-Thames
Oxfordshire
RG9 2AU

TEL 0208 611 2946
E-MAIL info@tracearchitects.co.uk
www.tracearchitects.co.uk

TEL 01491 579 544





DATE	DEC 2019	CLIENT:
DRAWN	-	ELLIOT & ANNE-EVA
CHECKED	-	
SCALE@A3	1:100-A3	1:50-A1
SCALE@A1		

BASEMENT PROPOSAL & REAR EXTENSION

PROPOSED PROPOSED SECTIONS

ADDRESS:
20a FERNCROFT AVENUE
LONDON, NW3 7PH

JOB No	DRAWING NUMBER
1053	PL07

 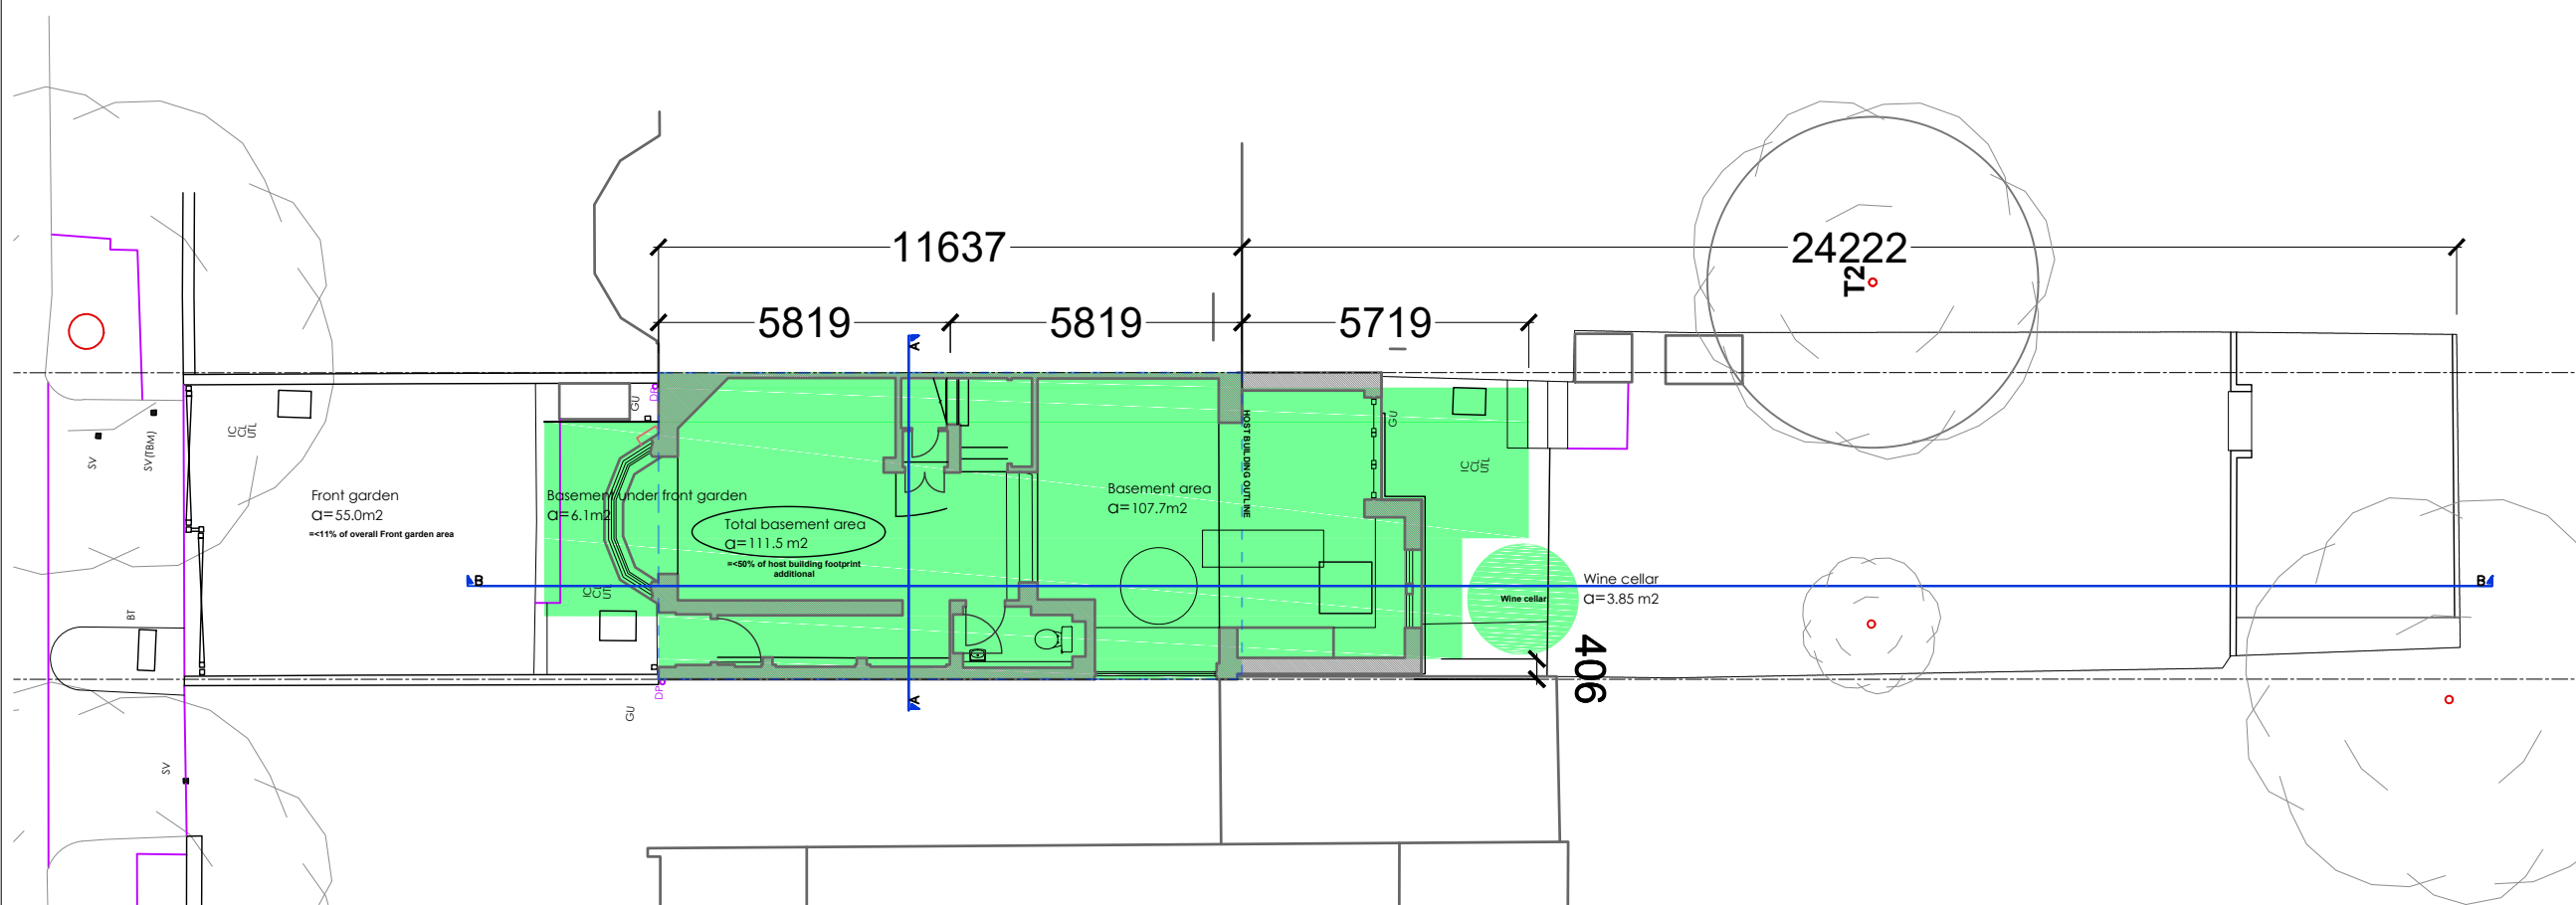 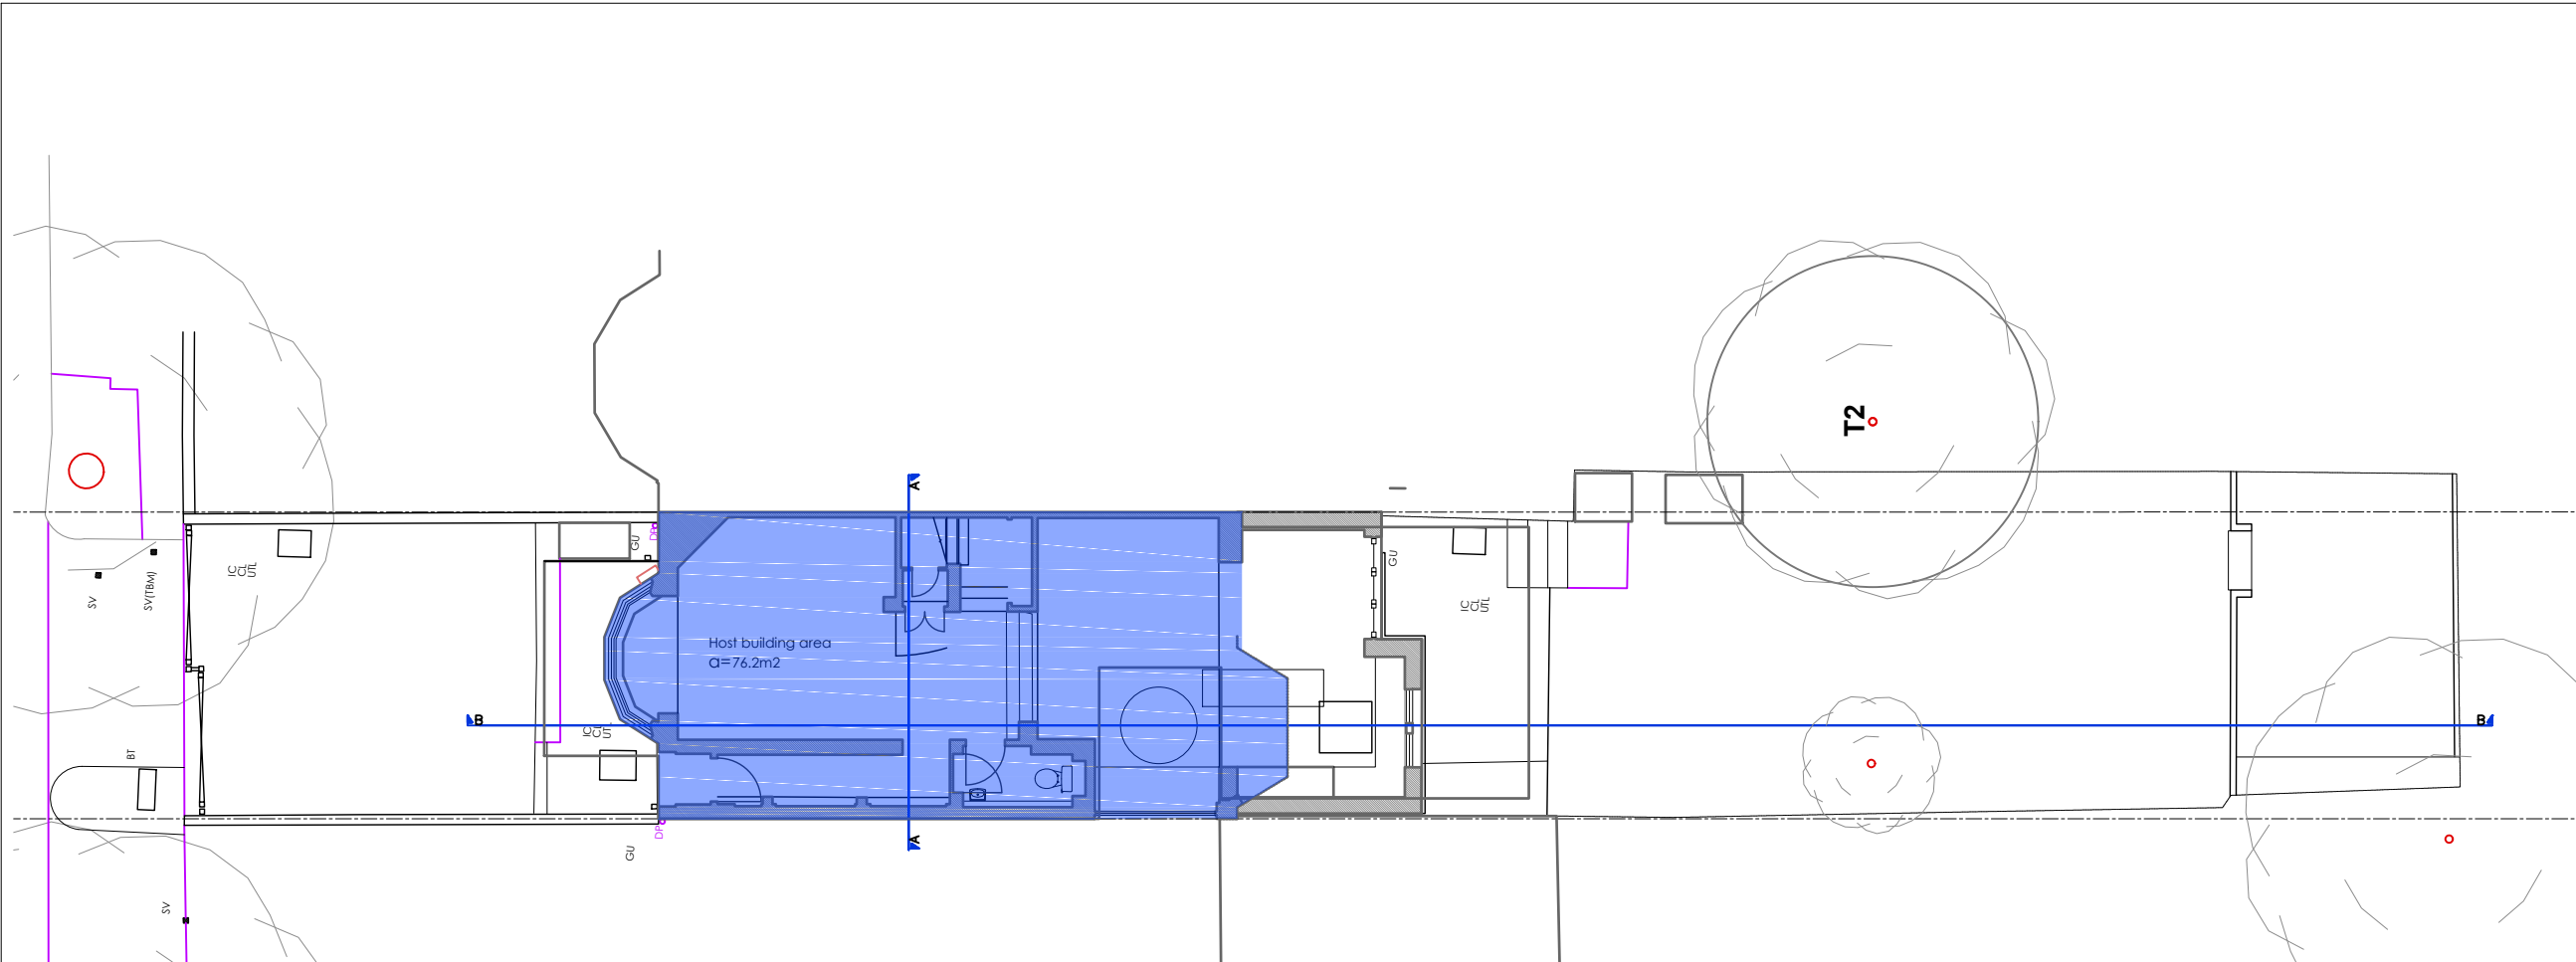

NOTES

THIS DRAWING IS THE COPYRIGHT OF THE ARCHITECTS AND MAY NOT BE REPRODUCED WITHOUT PERMISSION

THE CONTRACTOR IS RESPONSIBLE FOR CHECKING DIMENSIONS, TOLERANCES AND REFERENCE. ANY DISCREPANCIES TO BE CHECKED BEFORE PROCEEDING WITH THE WORKS

WHERE AN ITEM IS COVERED BY DRAWINGS TO DIFFERENT SCALES, THE LARGER SCALE DRAWING IS TO BE WORKED TO

DO NOT SCALE FROM DRAWING, FIGURED DIMENSIONS TO BE WORKED TO AT ALL TIMES

ALL WORK AND MATERIALS TO BE IN ACCORDANCE WITH THE BUILDING REGULATIONS AND TO COMPLY WITH THE RELEVANT CODES OF PRACTICE AND BRITISH STANDARDS

PLANNING

© Copyright Coupdeville Architects Ltd 2011



86-88 Lower Mortlake Rd
Richmond
London
TW9 2JG

12A Hart Street
Henley-on-Thames
Oxfordshire
RG9 2AU

TEL 0208 611 2946
E-MAIL info@tracearchitects.co.uk
www.tracearchitects.co.uk

TEL 01491 579 544


DATE	DEC 2019	CLIENT:	
DRAWN	-	ELLIOT & ANNE-EVA	
CHECKED	-		
SCALE@A3	N/A		
SCALE@A1			

BASEMENT PROPOSAL & REAR EXTENSION

PROPOSED DIAGRAM A

ADDRESS:
**20a FERNCROFT AVENUE
LONDON, NW3 7PH**

JOB No	DRAWING NUMBER
1053	PL08

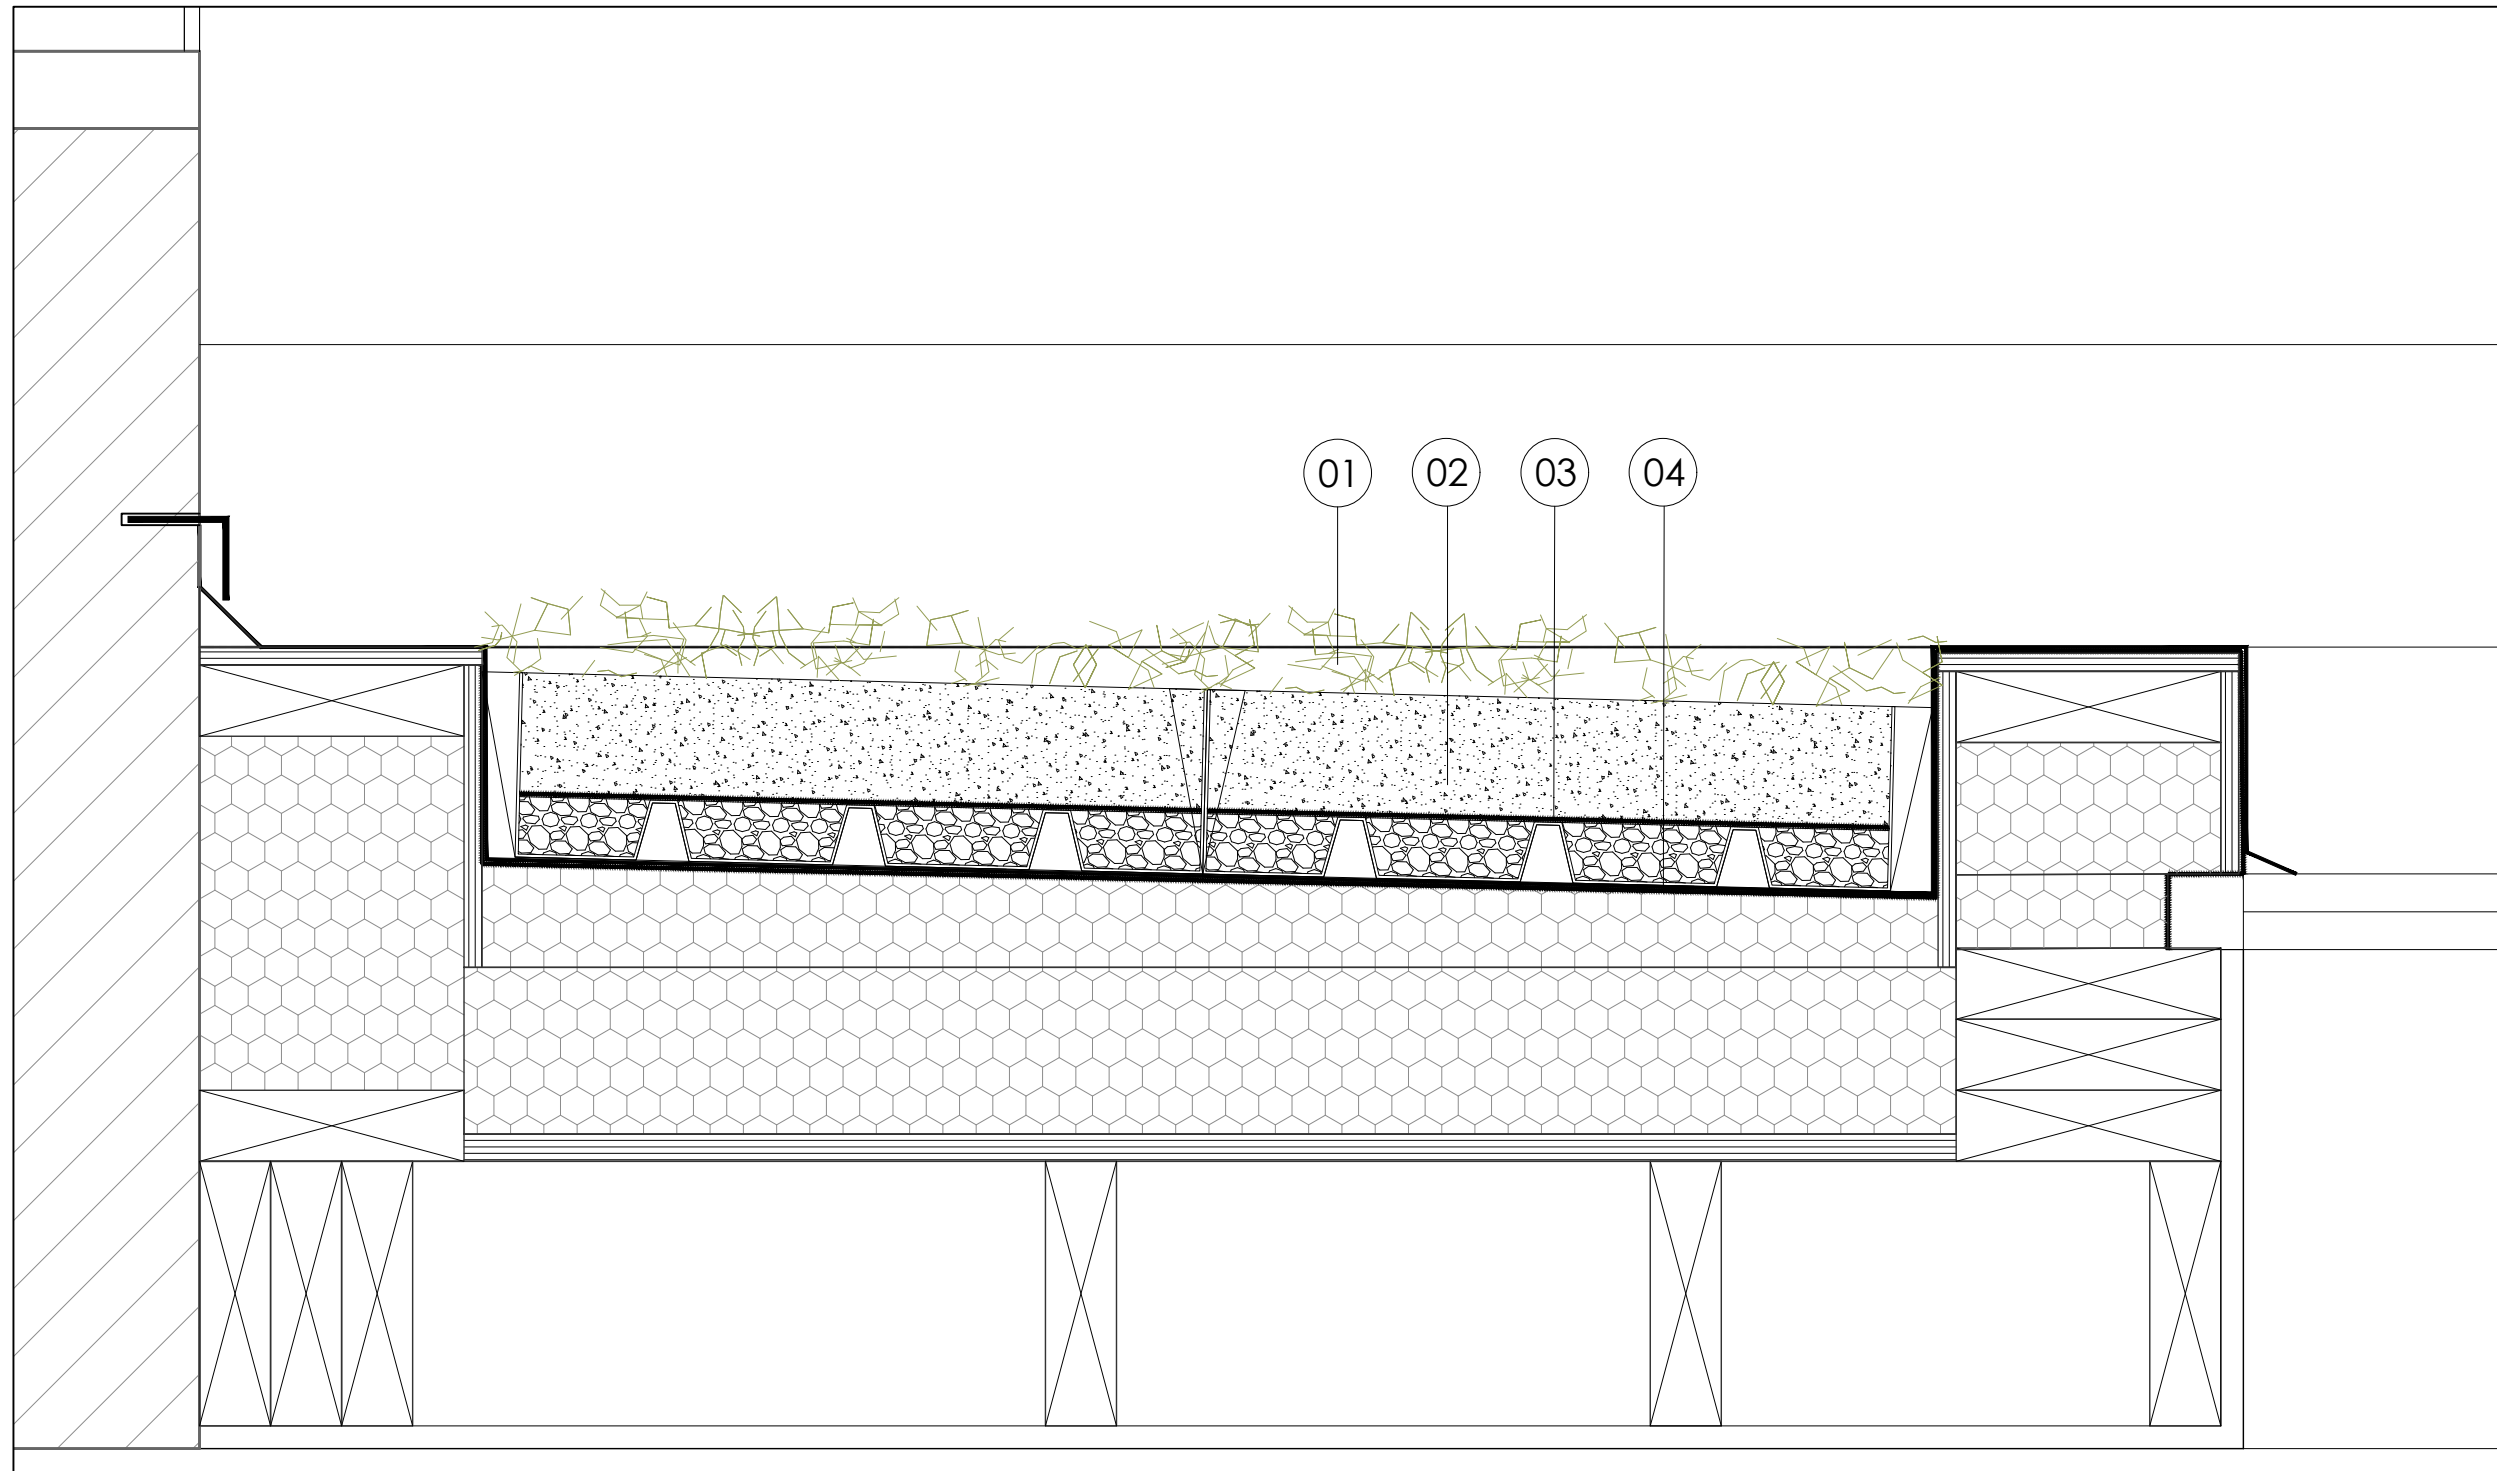


- 01 SEDUM GREEN ROOF:
SEDUM VARIETY

- 02- GREEN ROOF SEDUM MODULAR TRAY
ON FILTER FLEECE.

- 03- DRAINAGE AND WATER STORAGE LAYER
PROTECTION LAYER & SEPARATION LAYER

- 04- WATERPROOF MEMBRANE

SEDUM GREEN ROOF DETAIL 1:5

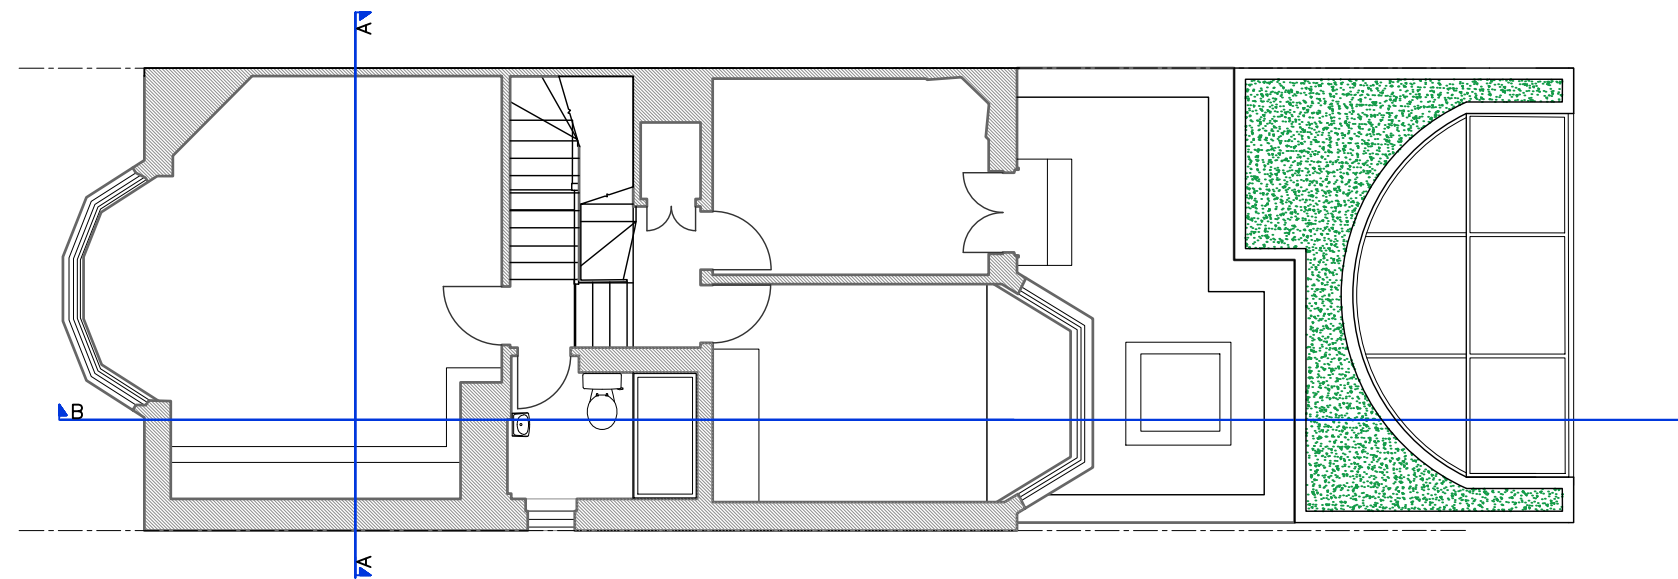

ROOF PLAN 1:100

NOTES

THIS DRAWING IS THE COPYRIGHT OF THE ARCHITECTS AND MAY NOT BE REPRODUCED WITHOUT PERMISSION
 THE CONTRACTOR IS RESPONSIBLE FOR CHECKING DIMENSIONS, TOLERANCES AND REFERENCE. ANY DISCREPANCIES TO BE CHECKED BEFORE PROCEEDING WITH THE WORKS
 WHERE AN ITEM IS COVERED BY DRAWINGS TO DIFFERENT SCALES, THE LARGER SCALE DRAWING IS TO BE WORKED TO
 DO NOT SCALE FROM DRAWING, FIGURED DIMENSIONS TO BE WORKED TO AT ALL TIMES
 ALL WORK AND MATERIALS TO BE IN ACCORDANCE WITH THE BUILDING REGULATIONS AND TO COMPLY WITH THE RELEVANT CODES OF PRACTICE AND BRITISH STANDARDS

PLANNING

© Copyright Coupdeville Architects Ltd 2011



86-88 Lower Mortlake Rd
 Richmond
 London
 TW9 2JG
 TEL 0208 611 2946
 E-MAIL info@tracearchitects.co.uk
 www.tracearchitects.co.uk

12A Hart Street
 Henley-on-Thames
 Oxfordshire
 RG9 2AU
 TEL 01491 579 544

DATE	DEC 2019	CLIENT:
DRAWN	-	ELLIOT & ANNE-EVA
CHECKED	-	
SCALE@A3	As noted	

BASEMENT PROPOSAL & REAR EXTENSION

PROPOSED
 SEDUM GREEN ROOF DETAIL

ADDRESS:
 20a FERNCROFT AVENUE
 LONDON, NW3 7PH

JOB No	DRAWING NUMBER
1053	PL09