

Zanoply

ZANOPLY
 info@zanoply.co.uk
 www.zanoply.co.uk

Site
 98 Queen's Crescent
 London, NW5 4DY



Project
 Construction of a Mansard
 Roof Extension to Increase
 Floorspace of Existing 1 x 1
 Bedroom Unit


**Drawing
 Scale**
 1:100 at A3


**Date
 Prepared**
 19.11.2018



Notes
 1. This drawing has been prepared for planning purposes only.
 2. All copyrights are reserved to Zanoply ltd and consent should be sought for non-commercial use.
 3. The contractor is responsible for checking all dimensions before commencing works.
 4. Should not be scaled from this drawing.
 5. Any discrepancy found should be brought to the attention of the designer.


Proposed_Ground_Floor_Plan

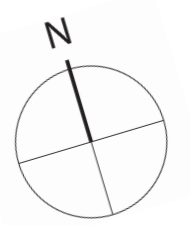 
 
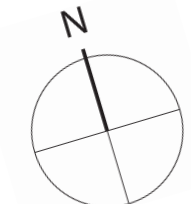


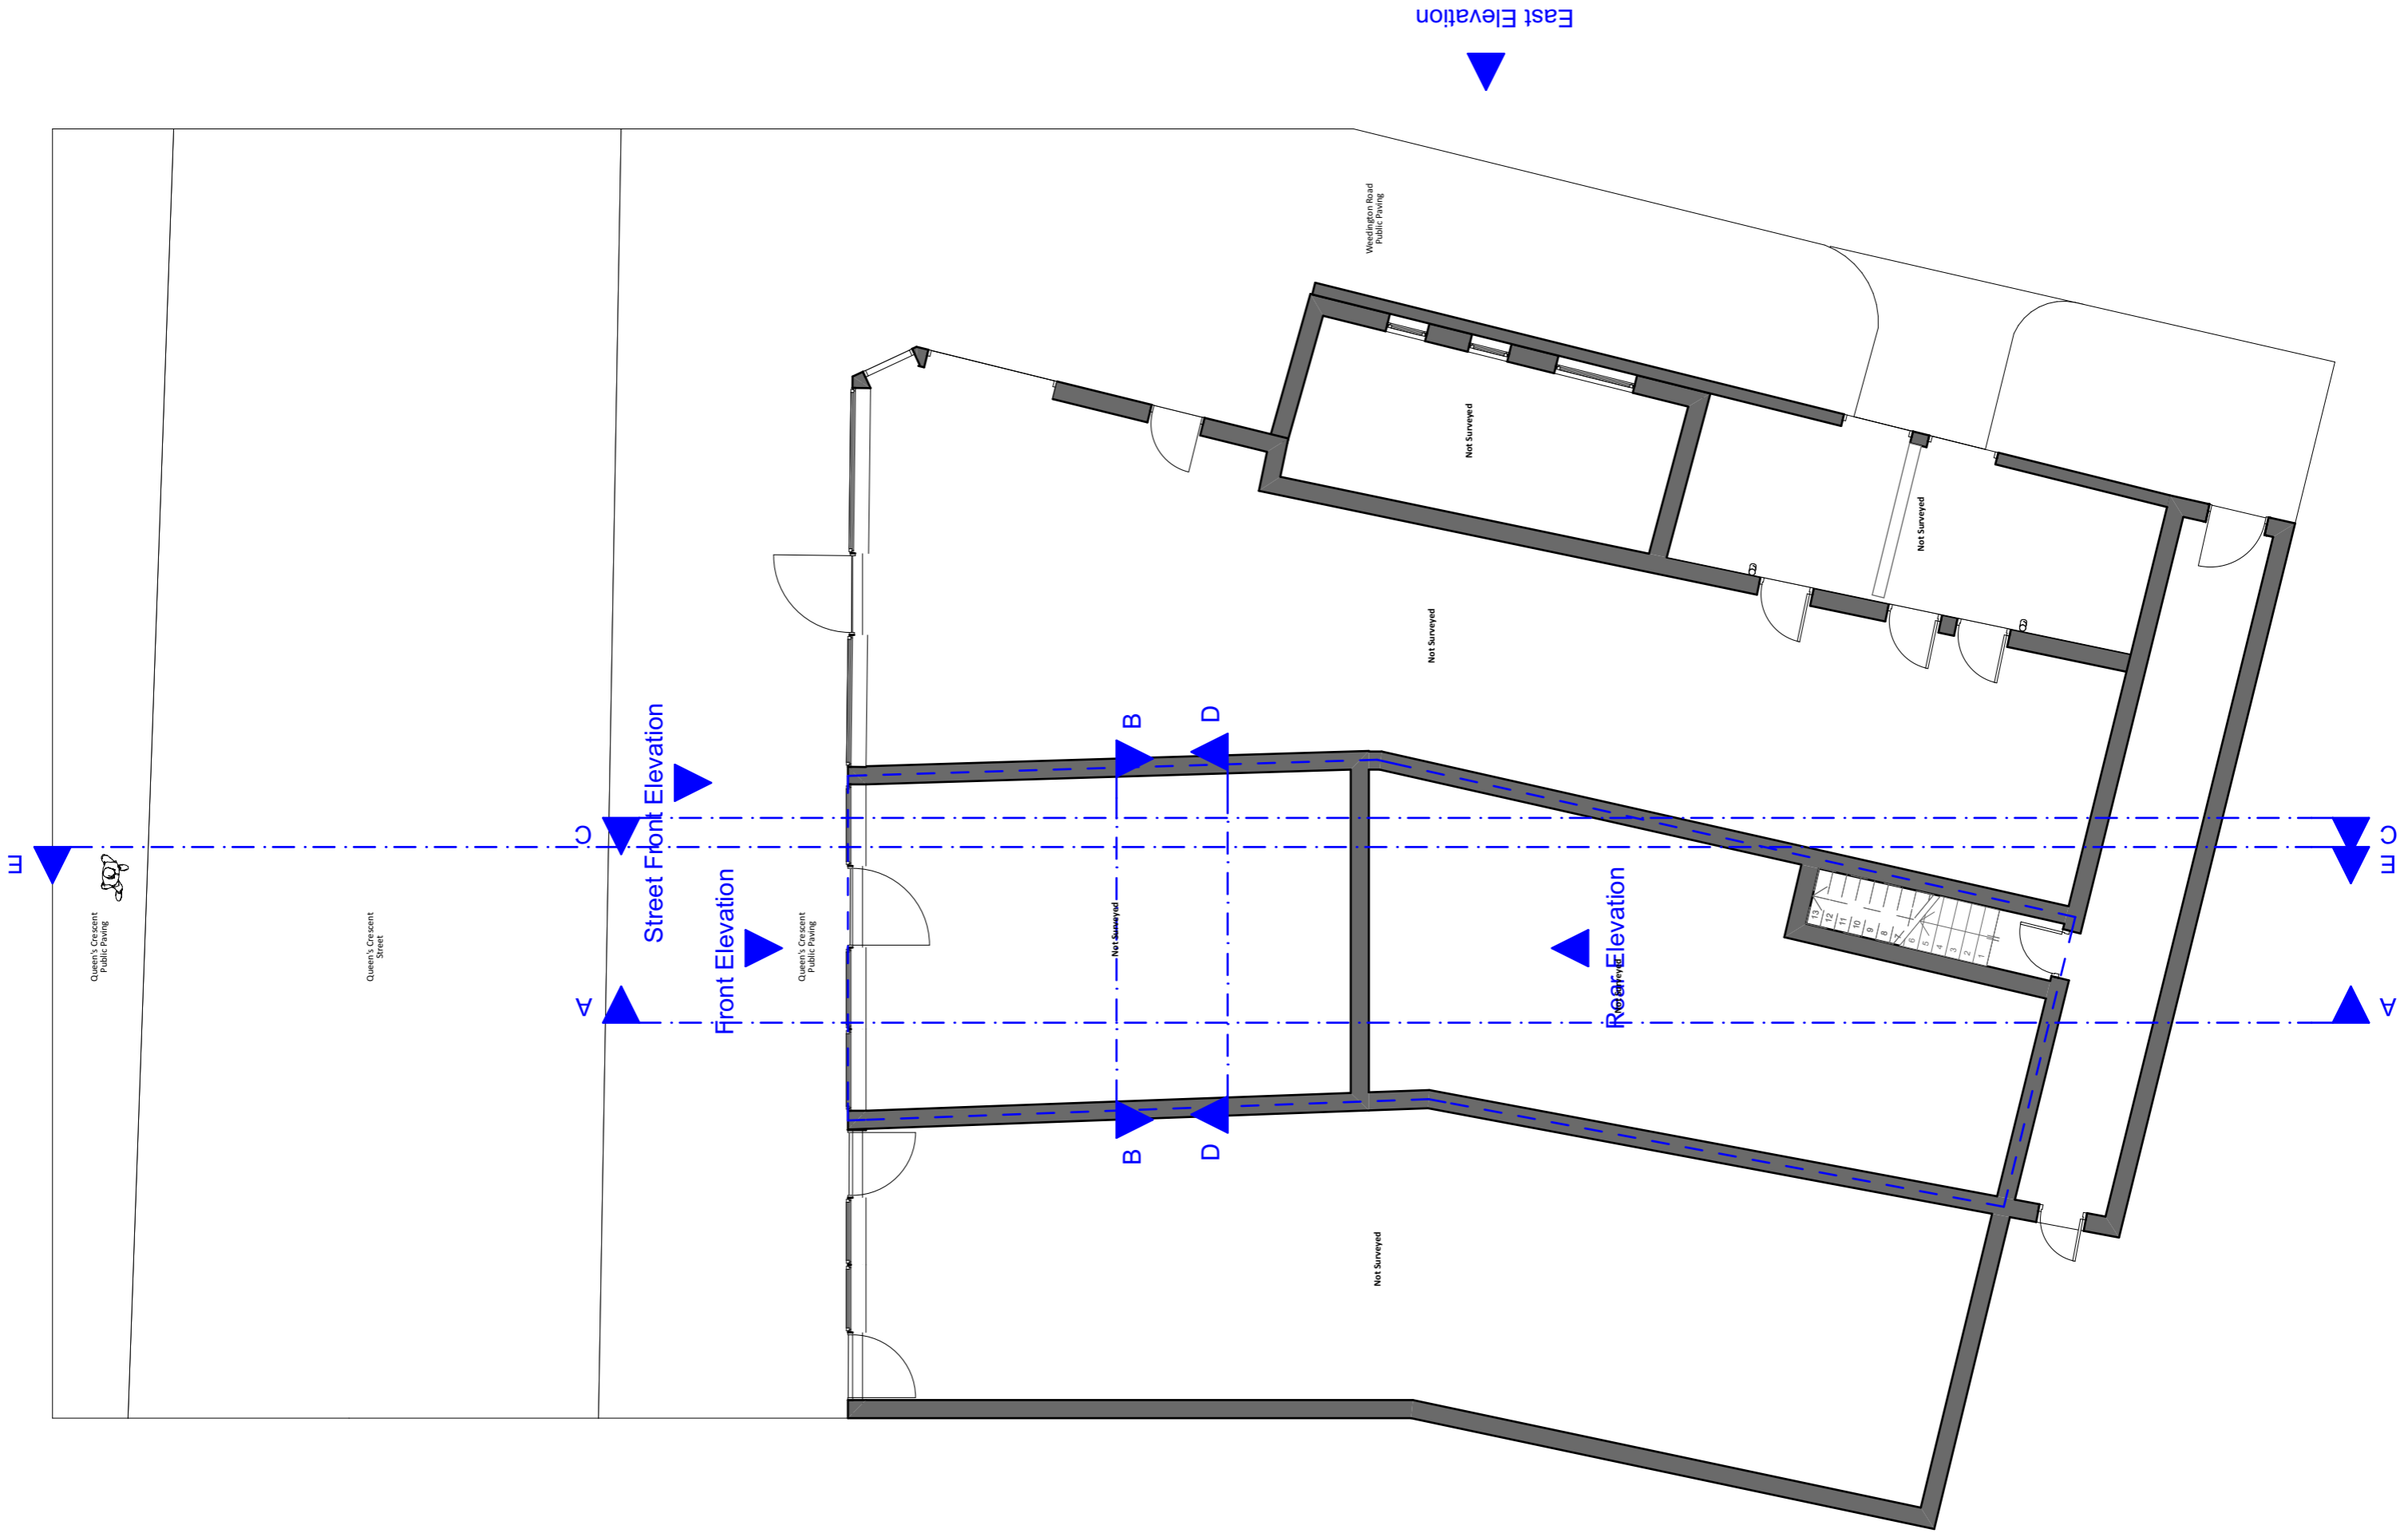


	ZANOPLY info@zanoply.co.uk www.zanoply.co.uk	Site 98 Queen's Crescent London, NW5 4DY	Project Construction of a Mansard Roof Extension to Increase Floorspace of Existing 1 x 1 Bedroom Unit	Drawing Scale 1:200 at A3	Date Prepared 19.11.2018	Notes 1. This drawing has been prepared for planning purposes only. 2. All copyrights are reserved to Zanoply ltd and consent should be sought for non-commercial use. 3. The contractor is responsible for checking all dimensions before commencing works. 4. Should not be scaled from this drawing. 5. Any discrepancy found should be brought to the attention of the designer.
--	---	---	---	---	--	--

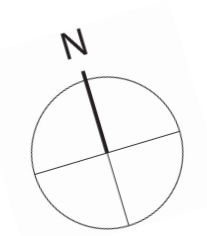 


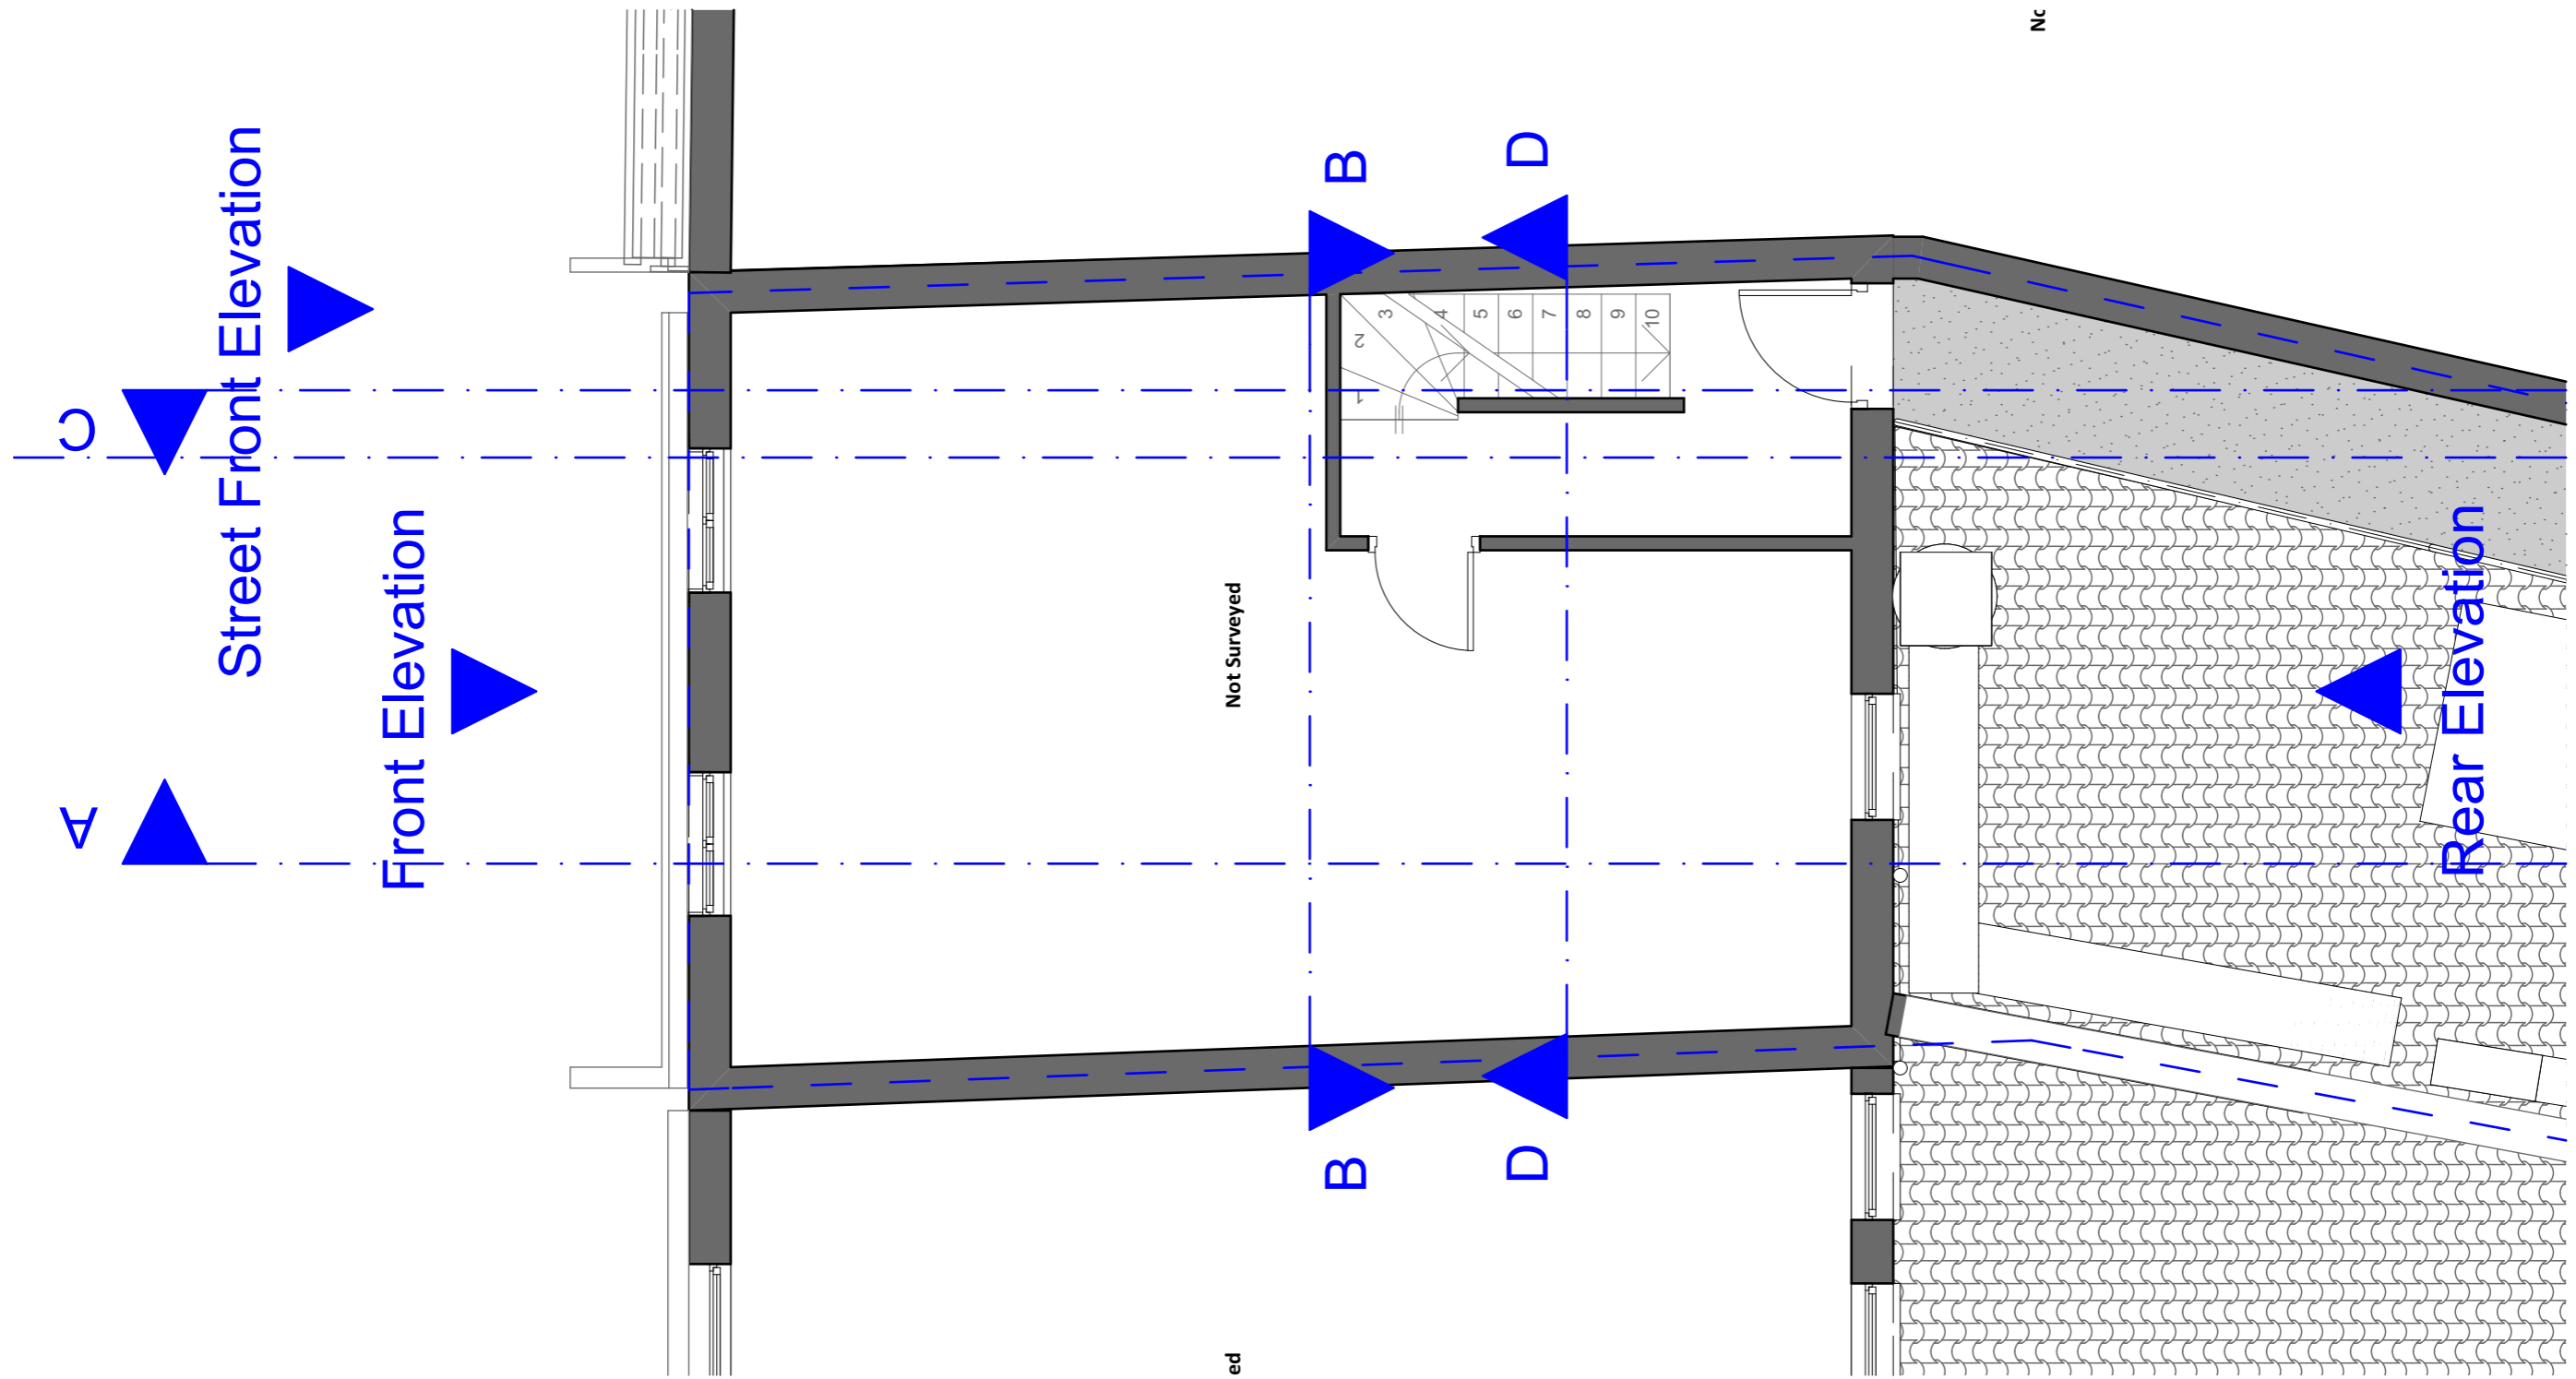



	ZANOPLY info@zanoply.co.uk www.zanoply.co.uk	Site 98 Queen's Crescent London, NW5 4DY	Project Construction of a Mansard Roof Extension to Increase Floorspace of Existing 1 x 1 Bedroom Unit	Drawing Scale 1:100 at A3	Date Prepared 19.11.2018	Notes 1. This drawing has been prepared for planning purposes only. 2. All copyrights are reserved to Zanoply ltd and consent should be sought for non-commercial use. 3. The contractor is responsible for checking all dimensions before commencing works. 4. Should not be scaled from this drawing. 5. Any discrepancy found should be brought to the attention of the designer.
	<p>Proposed_First_Floor_Plan</p>  					

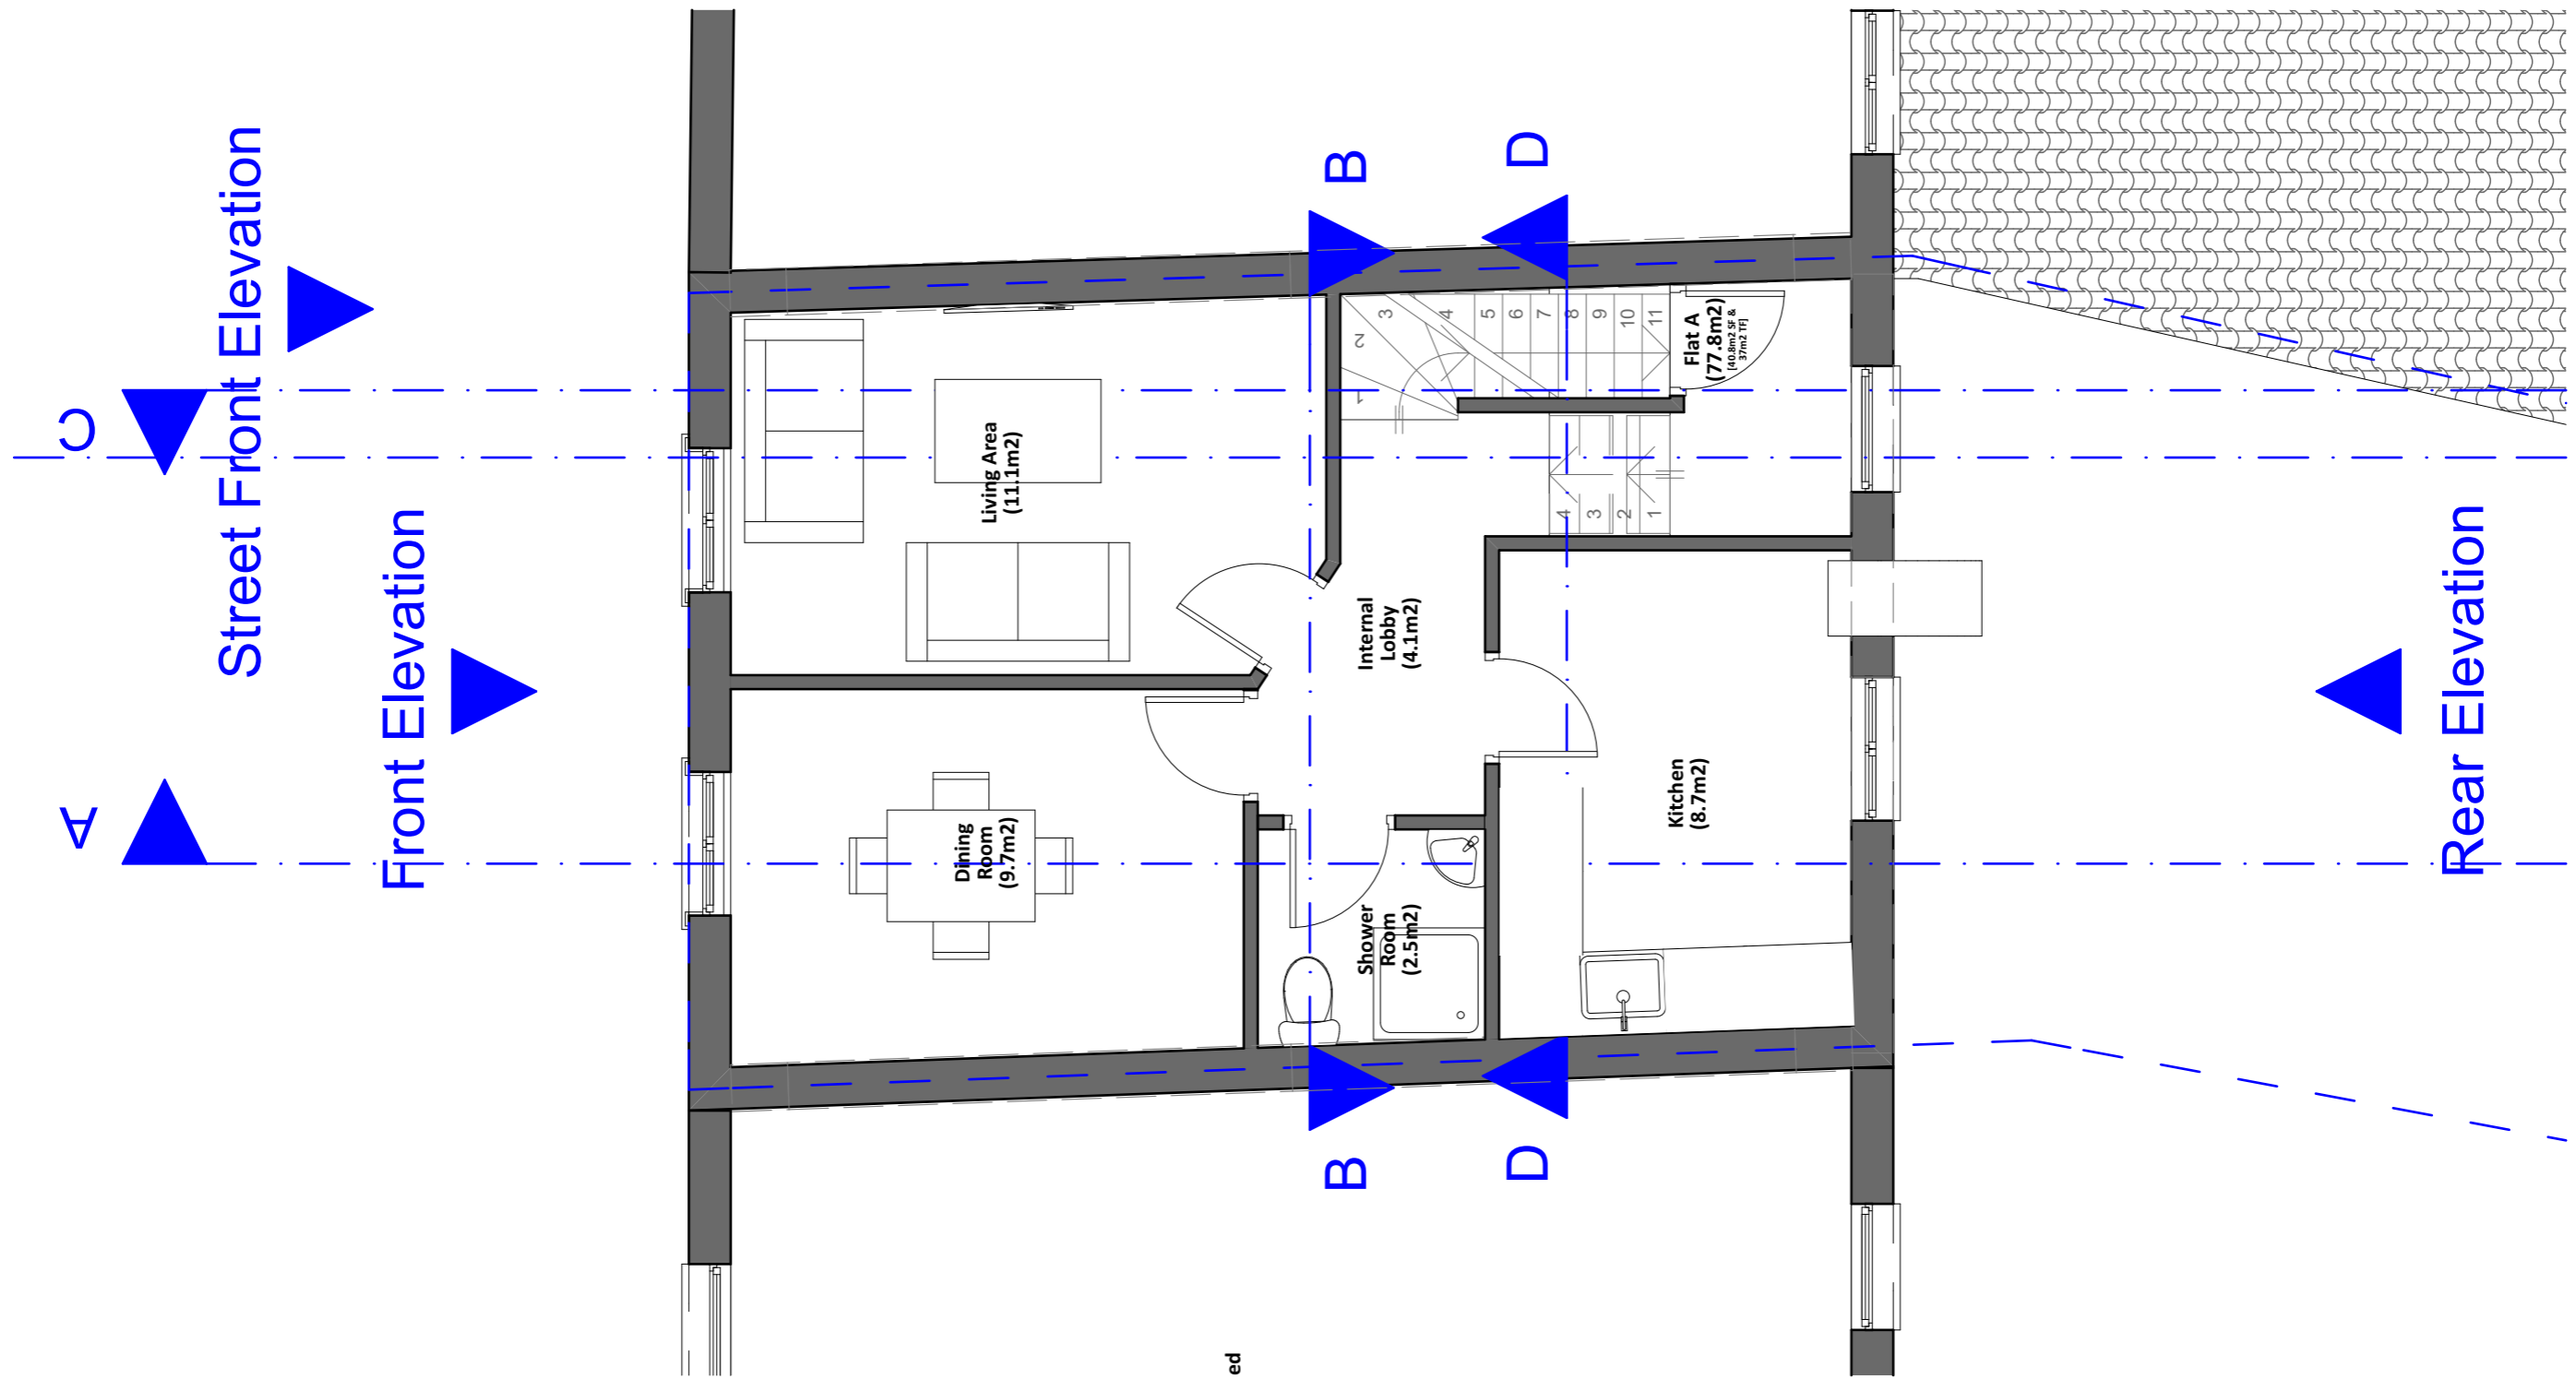

Zanoply	ZANOPLY	Site	Project	Drawing Scale	Date Prepared	Notes 1. This drawing has been prepared for planning purposes only. 2. All copyrights are reserved to Zanoply ltd and consent should be sought for non-commercial use. 3. The contractor is responsible for checking all dimensions before commencing works. 4. Should not be scaled from this drawing. 5. Any discrepancy found should be brought to the attention of the designer.
	info@zanoply.co.uk www.zanoply.co.uk	98 Queen's Crescent London, NW5 4DY	Construction of a Mansard Roof Extension to Increase Floorspace of Existing 1 x 1 Bedroom Unit	1:100 at A3	19.11.2018	

Proposed_Second_Floor_Plan

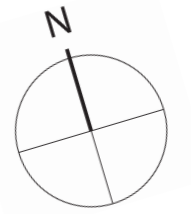 

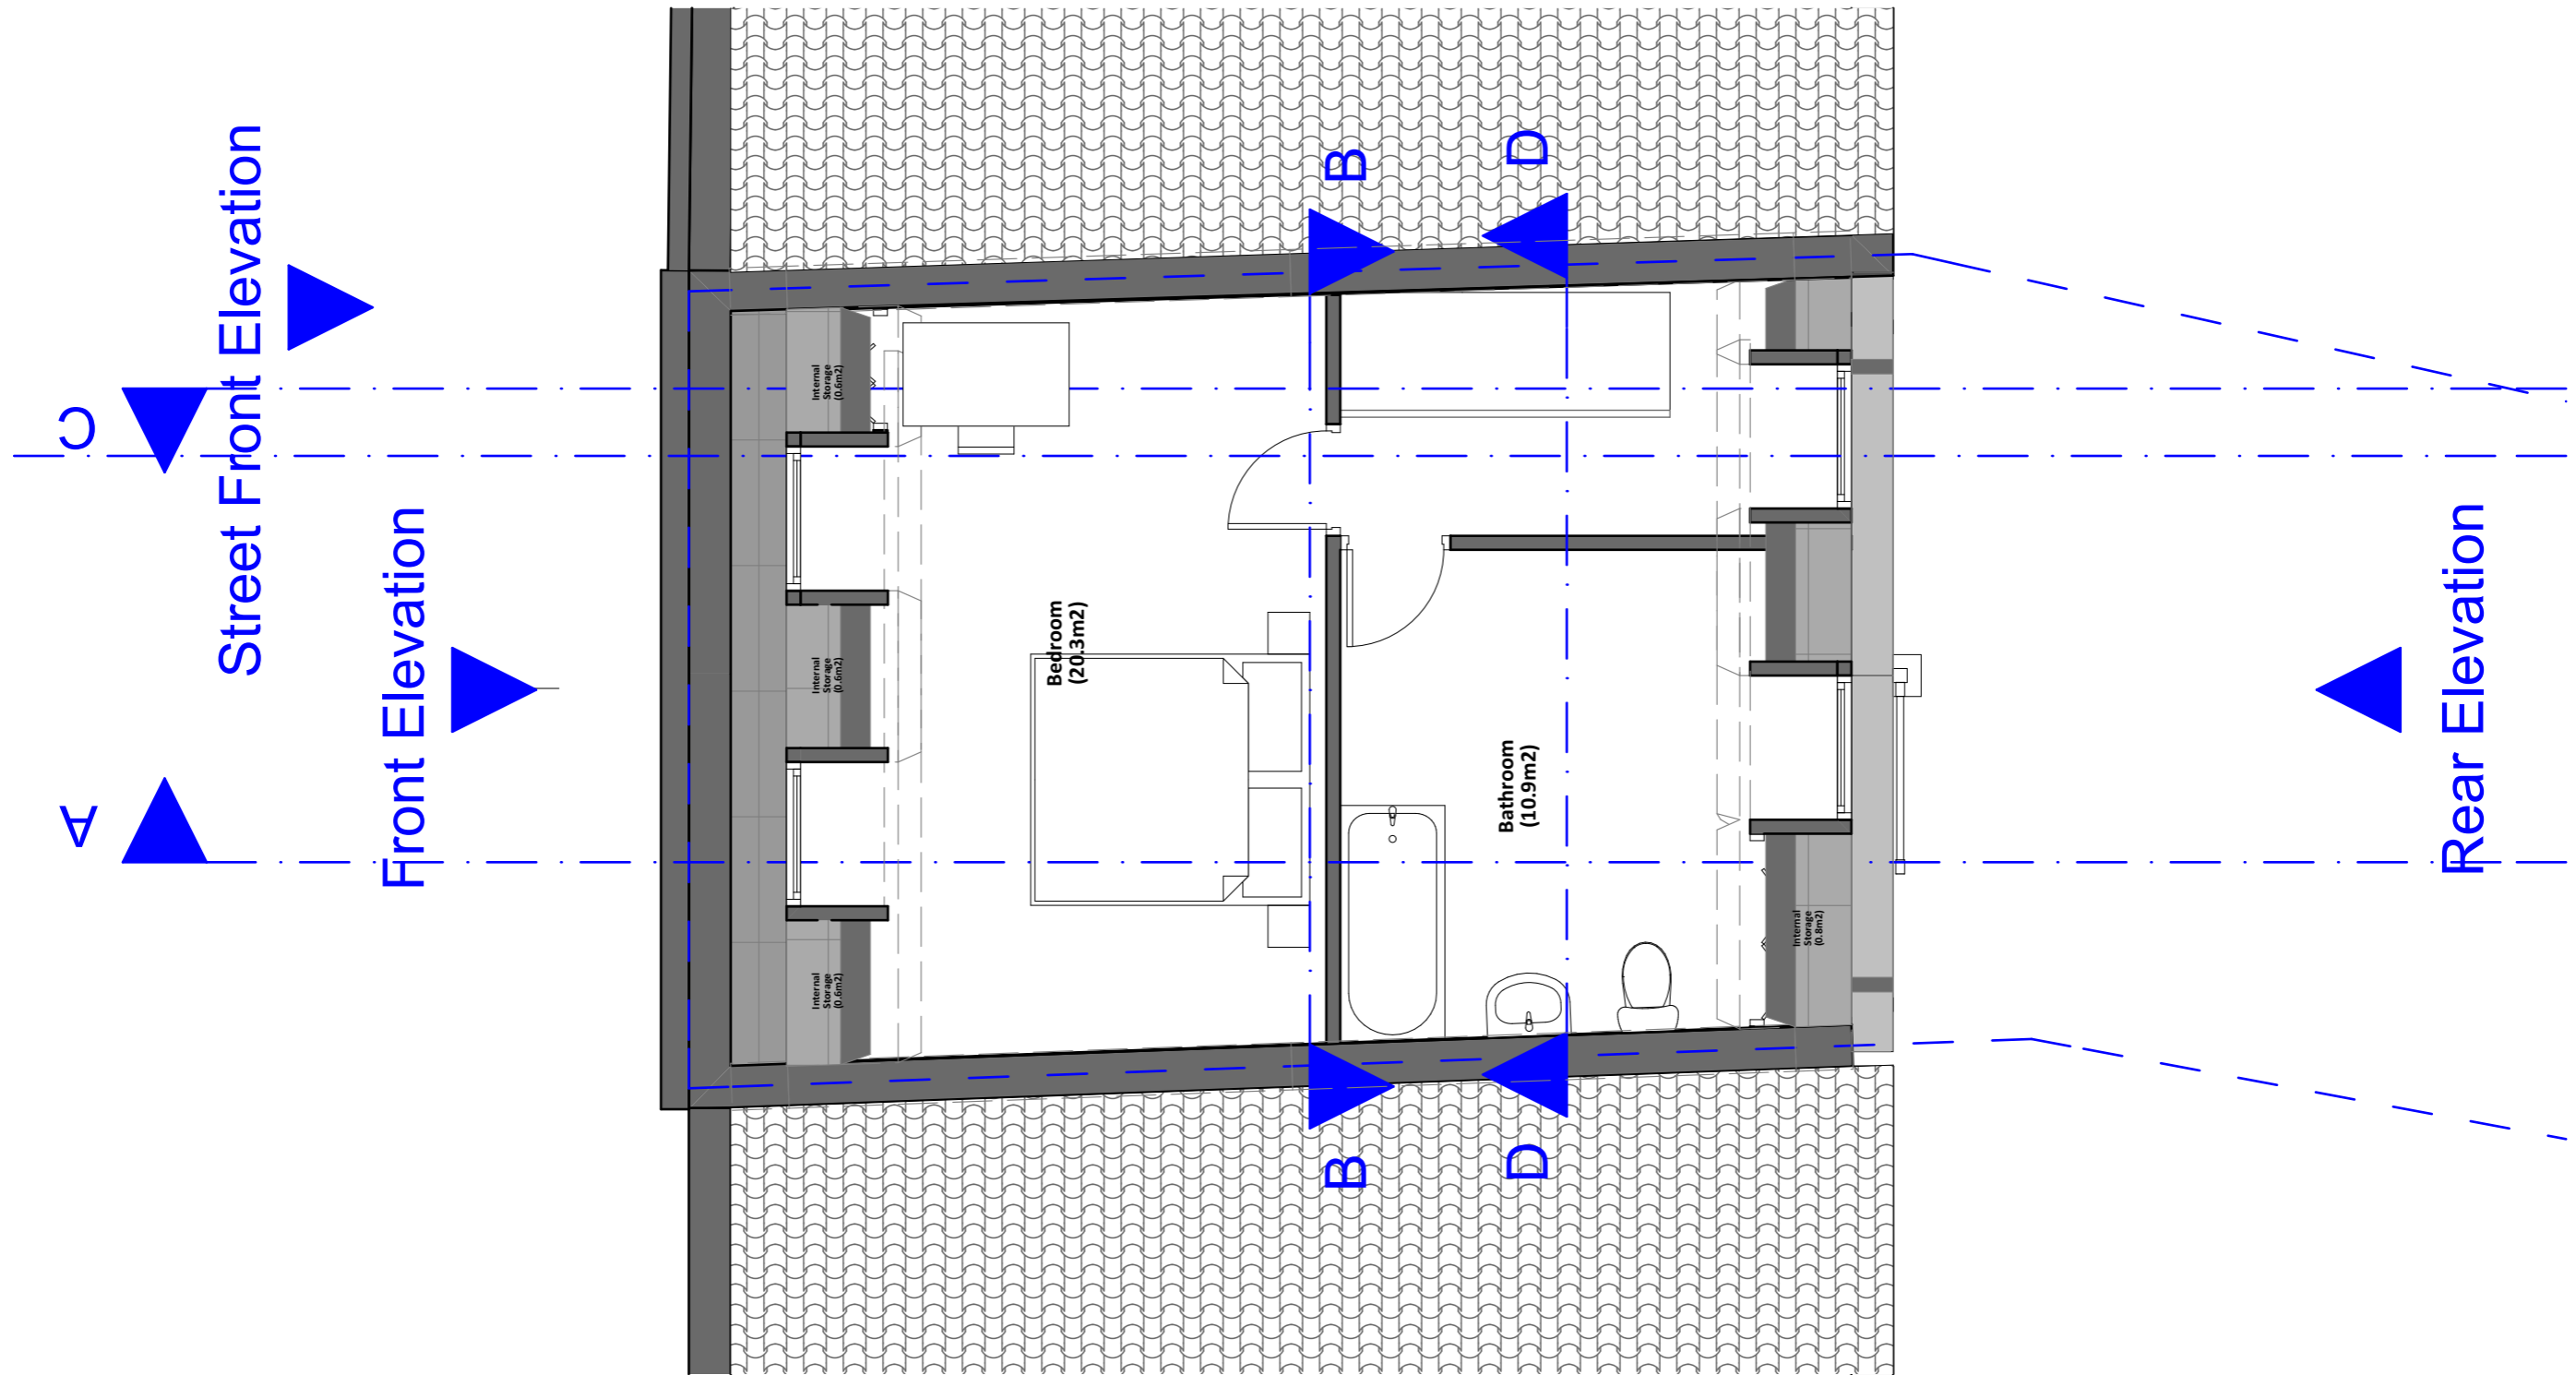

Zanoply

ZANOPLY
 info@zanoply.co.uk
 www.zanoply.co.uk

Site
 98 Queen's Crescent
 London, NW5 4DY



Project
 Construction of a Mansard
 Roof Extension to Increase
 Floorspace of Existing 1 x 1
 Bedroom Unit

**Drawing
 Scale**
 1:100 at A3


**Date
 Prepared**
 19.11.2018

Notes
 1. This drawing has been prepared for planning purposes only.
 2. All copyrights are reserved to Zanoply Ltd and consent should be sought for non-commercial use.
 3. The contractor is responsible for checking all dimensions before commencing works.
 4. Should not be scaled from this drawing.
 5. Any discrepancy found should be brought to the attention of the designer.

Proposed_Roof_Plan

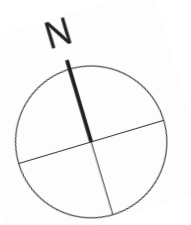 

East Elevation

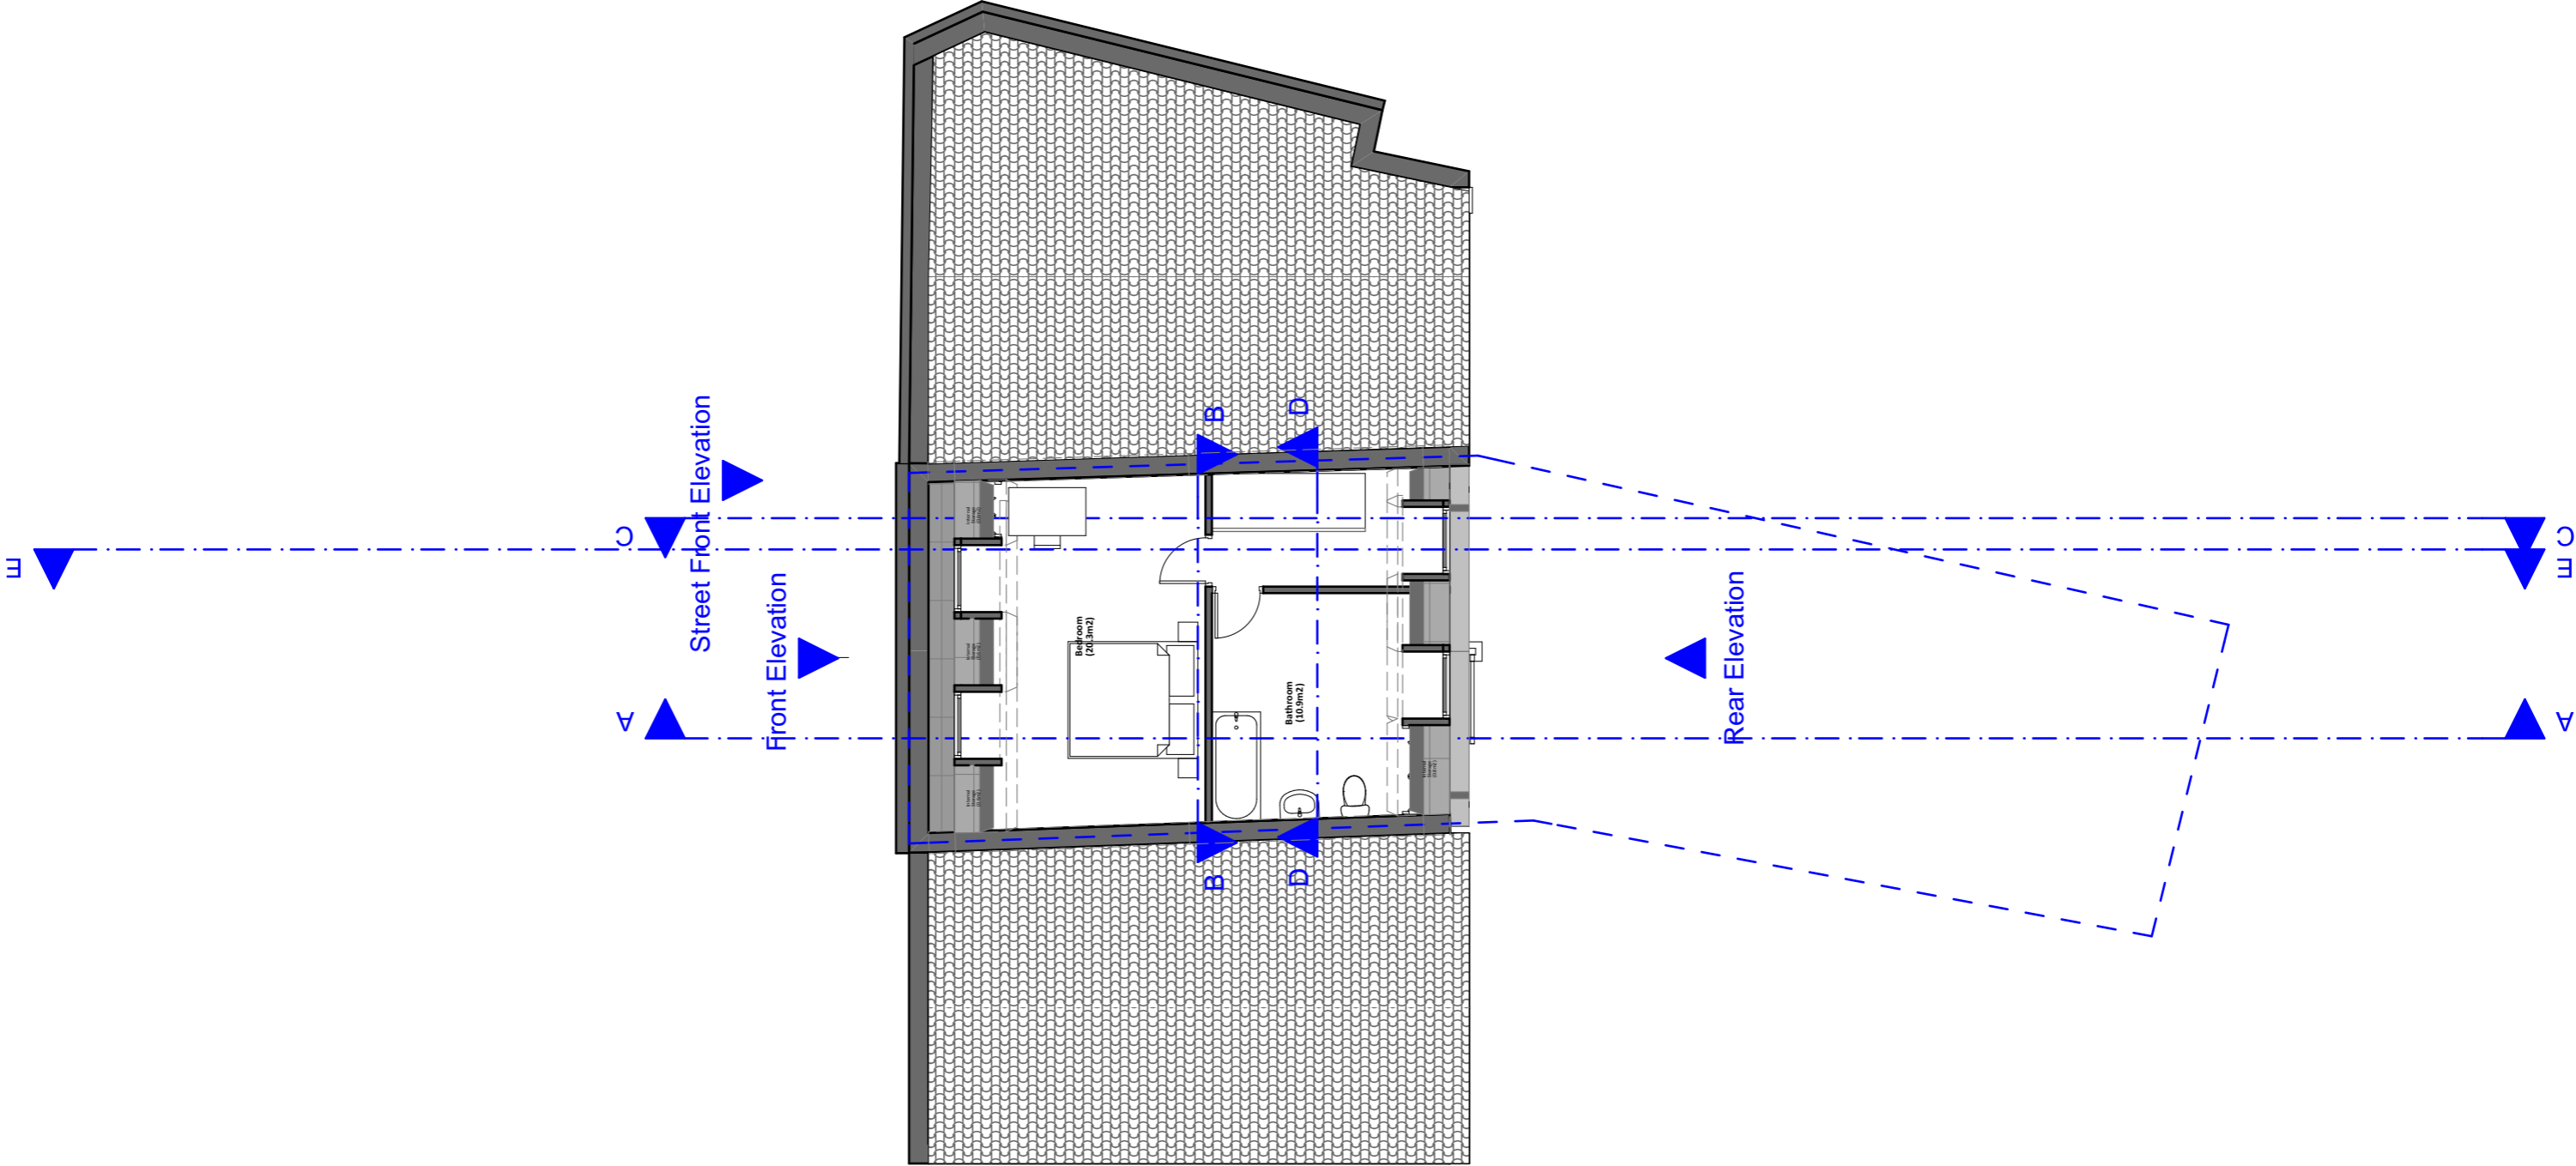

Zanoply

ZANOPLY
info@zanoply.co.uk
www.zanoply.co.uk


Site
98 Queen's Crescent
London, NW5 4DY

Project
Construction of a Mansard
Roof Extension to Increase
Floorspace of Existing 1 x 1
Bedroom Unit

**Drawing
Scale**
1:200 at A3

**Date
Prepared**
19.11.2018

Notes
1. This drawing has been prepared for planning purposes only.
2. All copyrights are reserved to Zanoply Ltd and consent should be sought for non-commercial use.
3. The contractor is responsible for checking all dimensions before commencing works.
4. Should not be scaled from this drawing.
5. Any discrepancy found should be brought to the attention of the designer.

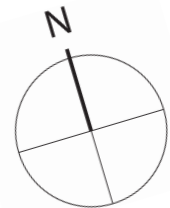



Zanoply

ZANOPLY
 info@zanoply.co.uk
 www.zanoply.co.uk

Site
 98 Queen's Crescent
 London, NW5 4DY

Project
 Construction of a Mansard
 Roof Extension to Increase
 Floorspace of Existing 1 x 1
 Bedroom Unit

**Drawing
 Scale**
 1:100 at A3

**Date
 Prepared**
 19.11.2018

Notes
 1. This drawing has been prepared for planning purposes only.
 2. All copyrights are reserved to Zanoply Ltd and consent should be sought for non-commercial use.
 3. The contractor is responsible for checking all dimensions before commencing works.
 4. Should not be scaled from this drawing.
 5. Any discrepancy found should be brought to the attention of the designer.

Proposed_Front_Elevation





Zanoply

ZANOPLY
 info@zanoply.co.uk
 www.zanoply.co.uk

Site
 98 Queen's Crescent
 London, NW5 4DY

Project
 Construction of a Mansard
 Roof Extension to Increase
 Floorspace of Existing 1 x 1
 Bedroom Unit


**Drawing
 Scale**
 1:200 at A3

**Date
 Prepared**
 19.11.2018

Notes
 1. This drawing has been prepared for planning purposes only.
 2. All copyrights are reserved to Zanoply Ltd and consent should be sought for non-commercial use.


3. The contractor is responsible for checking all dimensions before commencing works.
 4. Should not be scaled from this drawing.
 5. Any discrepancy found should be brought to the attention of the designer.



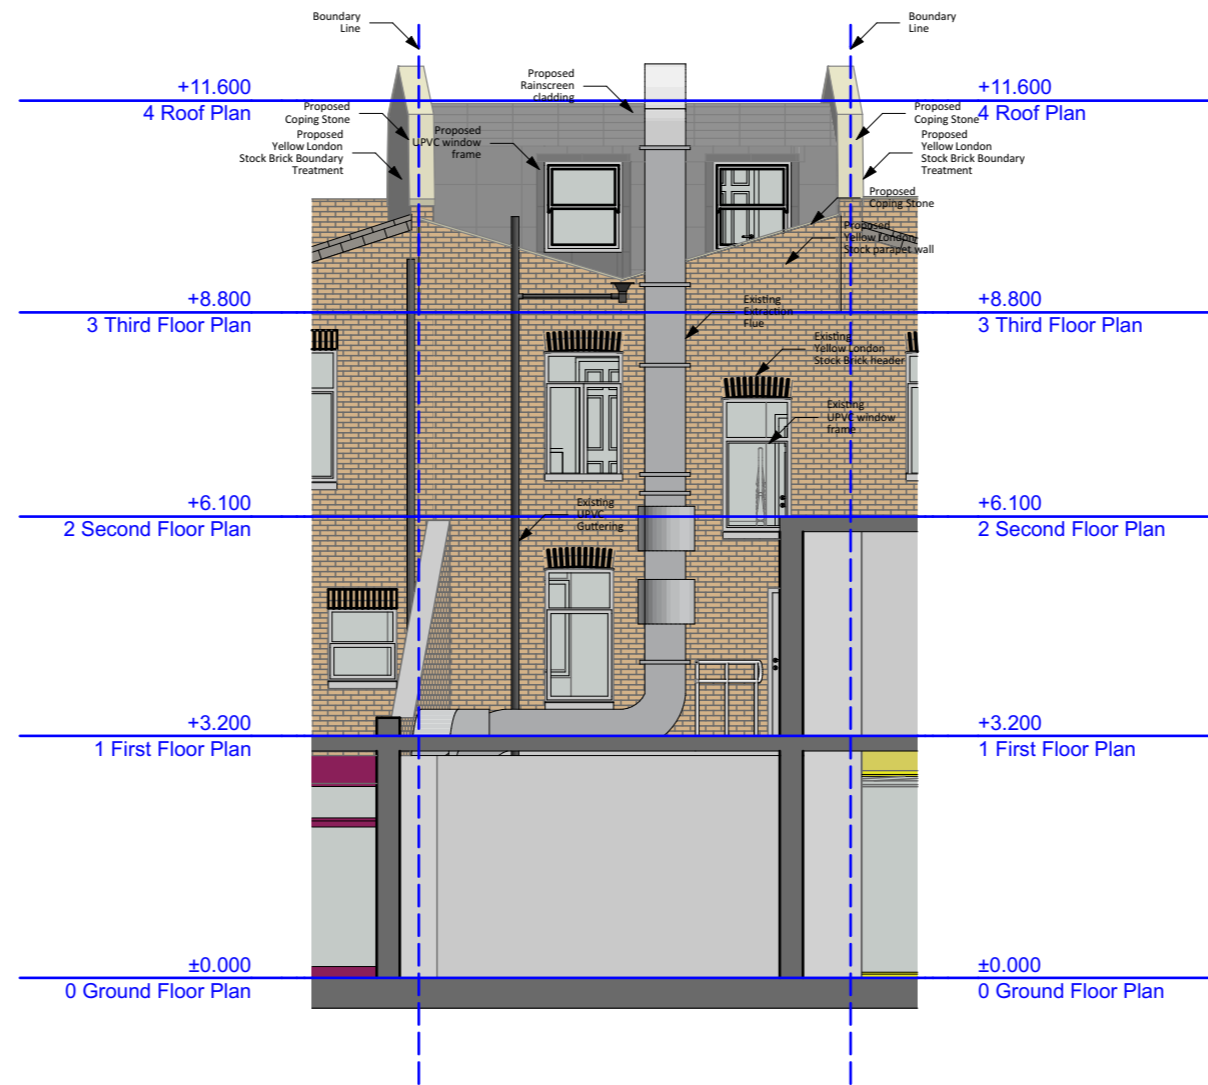

ZANOPLY info@zanoply.co.uk www.zanoply.co.uk	Site 98 Queen's Crescent London, NW5 4DY	Project Construction of a Mansard Roof Extension to Increase Floorspace of Existing 1 x 1 Bedroom Unit	Drawing Scale 1:100 at A3	Date Prepared 19.11.2018	Notes 1. This drawing has been prepared for planning purposes only. 2. All copyrights are reserved to Zanoply ltd and consent should be sought for non-commercial use. 3. The contractor is responsible for checking all dimensions before commencing works. 4. Should not be scaled from this drawing. 5. Any discrepancy found should be brought to the attention of the designer.
---	---	---	---	--	--

Proposed_Rear_Elevation

 



Zanoply

ZANOPLY
info@zanoply.co.uk
www.zanoply.co.uk

Site
98 Queen's Crescent
London, NW5 4DY

Project
Construction of a Mansard
Roof Extension to Increase
Floorspace of Existing 1 x 1
Bedroom Unit


**Drawing
Scale**
1:100 at A3


**Date
Prepared**
19.11.2018

Notes
1. This drawing has been prepared for planning purposes only.
2. All copyrights are reserved to Zanoply Ltd and consent should be sought for non-commercial use.

3. The contractor is responsible for checking all dimensions before commencing works.
4. Should not be scaled from this drawing.
5. Any discrepancy found should be brought to the attention of the designer.

Proposed_East_Elevation

 

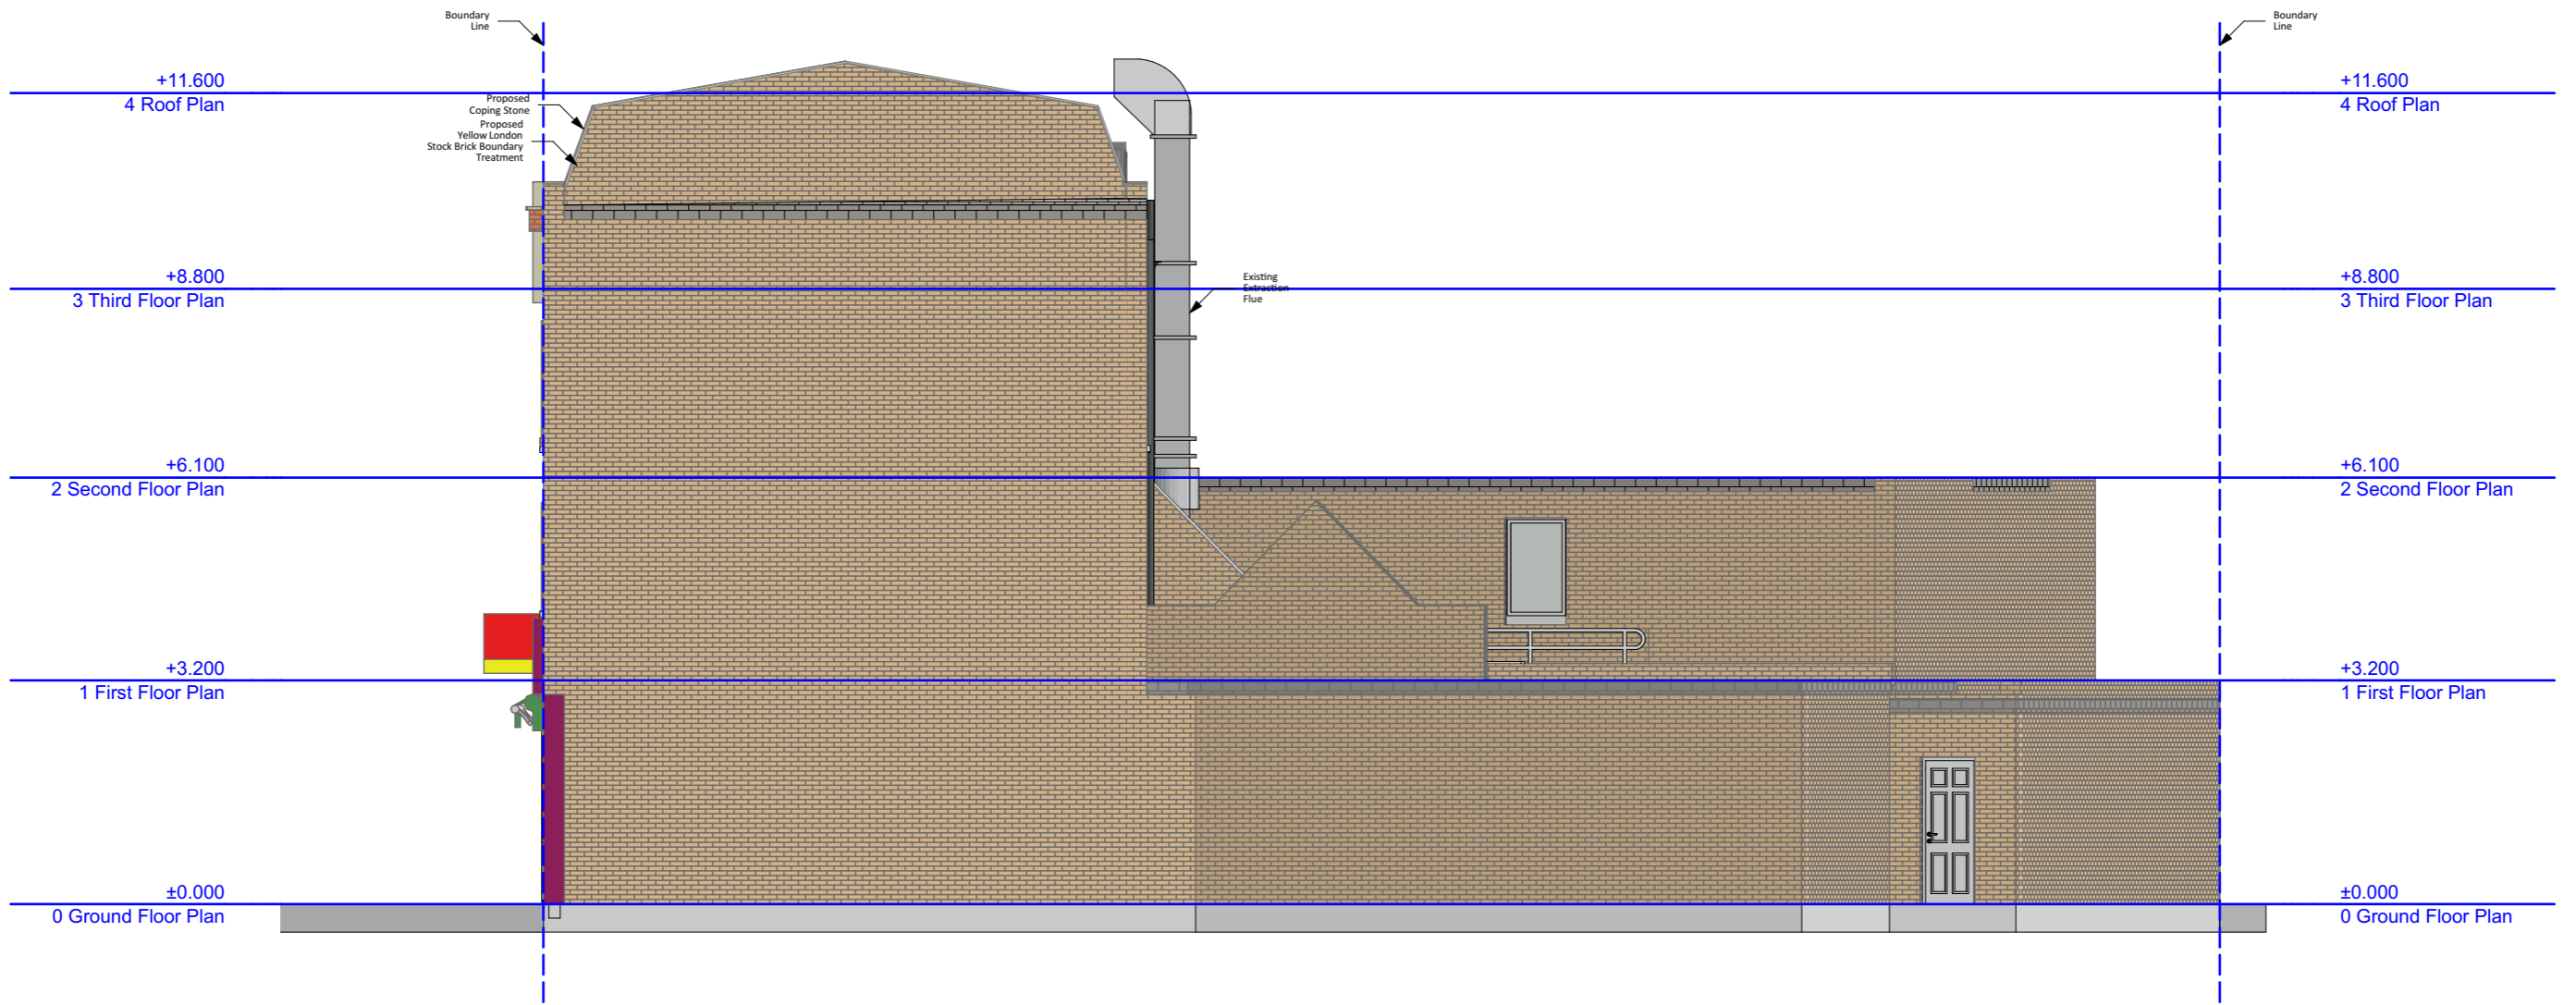

Zanoply

ZANOPLY
 info@zanoply.co.uk
 www.zanoply.co.uk

Site
 98 Queen's Crescent
 London, NW5 4DY

Project
 Construction of a Mansard
 Roof Extension to Increase
 Floorspace of Existing 1 x 1
 Bedroom Unit


**Drawing
 Scale**
 1:100 at A3


**Date
 Prepared**
 19.11.2018


Notes
 1. This drawing has been prepared for planning purposes only.
 2. All copyrights are reserved to Zanoply ltd and consent should be sought for non-commercial use.

3. The contractor is responsible for checking all dimensions before commencing works.
 4. Should not be scaled from this drawing.
 5. Any discrepancy found should be brought to the attention of the designer.


Proposed_West_Elevation

 


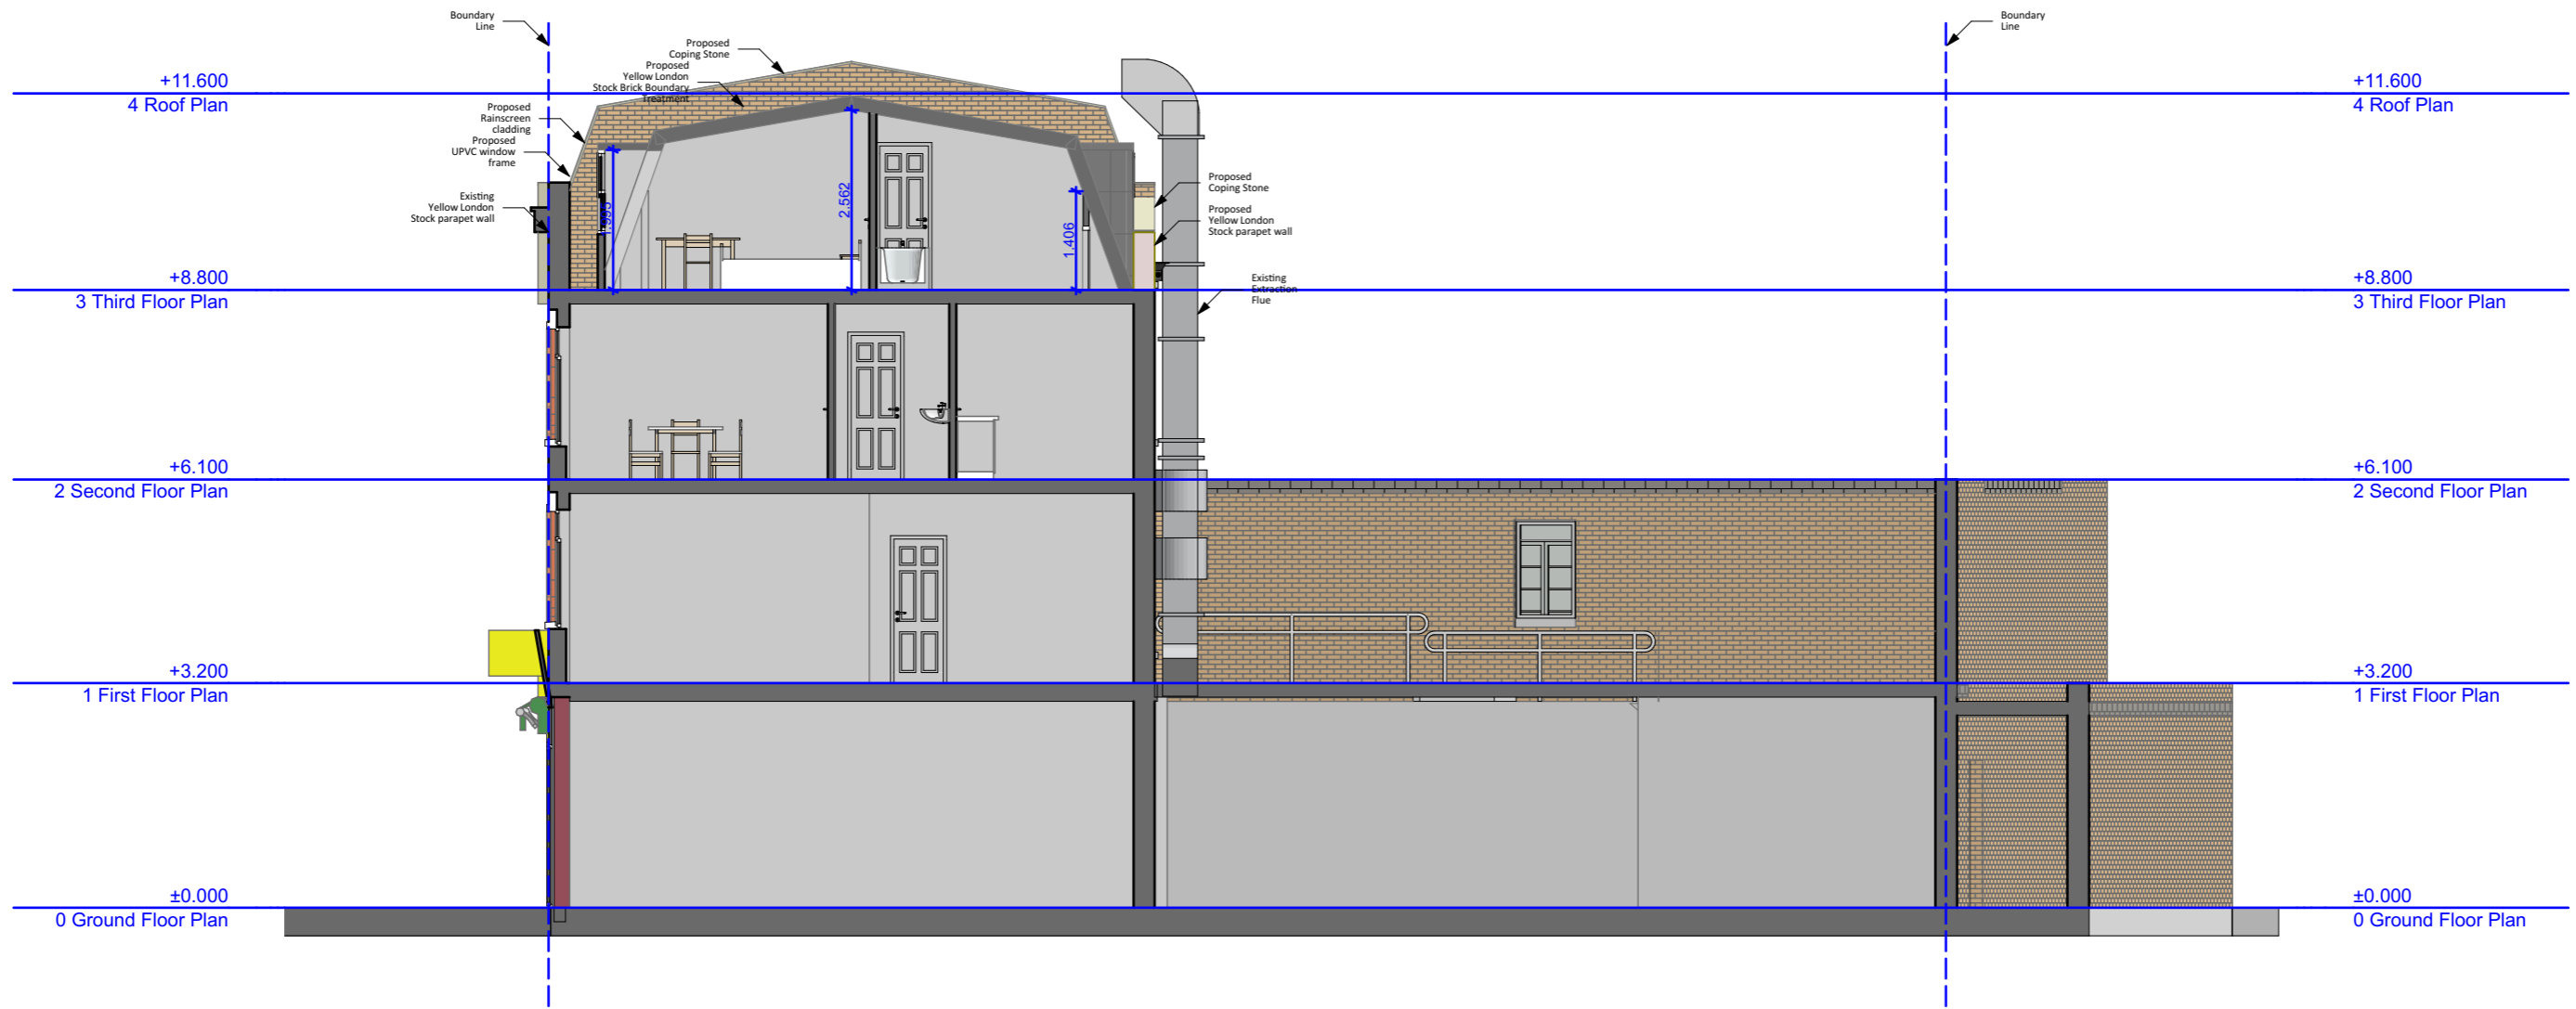

	ZANOPLY info@zanoply.co.uk www.zanoply.co.uk	Site 98 Queen's Crescent London, NW5 4DY	Project Construction of a Mansard Roof Extension to Increase Floorspace of Existing 1 x 1 Bedroom Unit	Drawing Scale 1:100 at A3	Date Prepared 19.11.2018	Notes 1. This drawing has been prepared for planning purposes only. 2. All copyrights are reserved to Zanoply Ltd and consent should be sought for non-commercial use. 3. The contractor is responsible for checking all dimensions before commencing works. 4. Should not be scaled from this drawing. 5. Any discrepancy found should be brought to the attention of the designer.
--	---	---	---	---	--	--


Proposed_Section_A

 


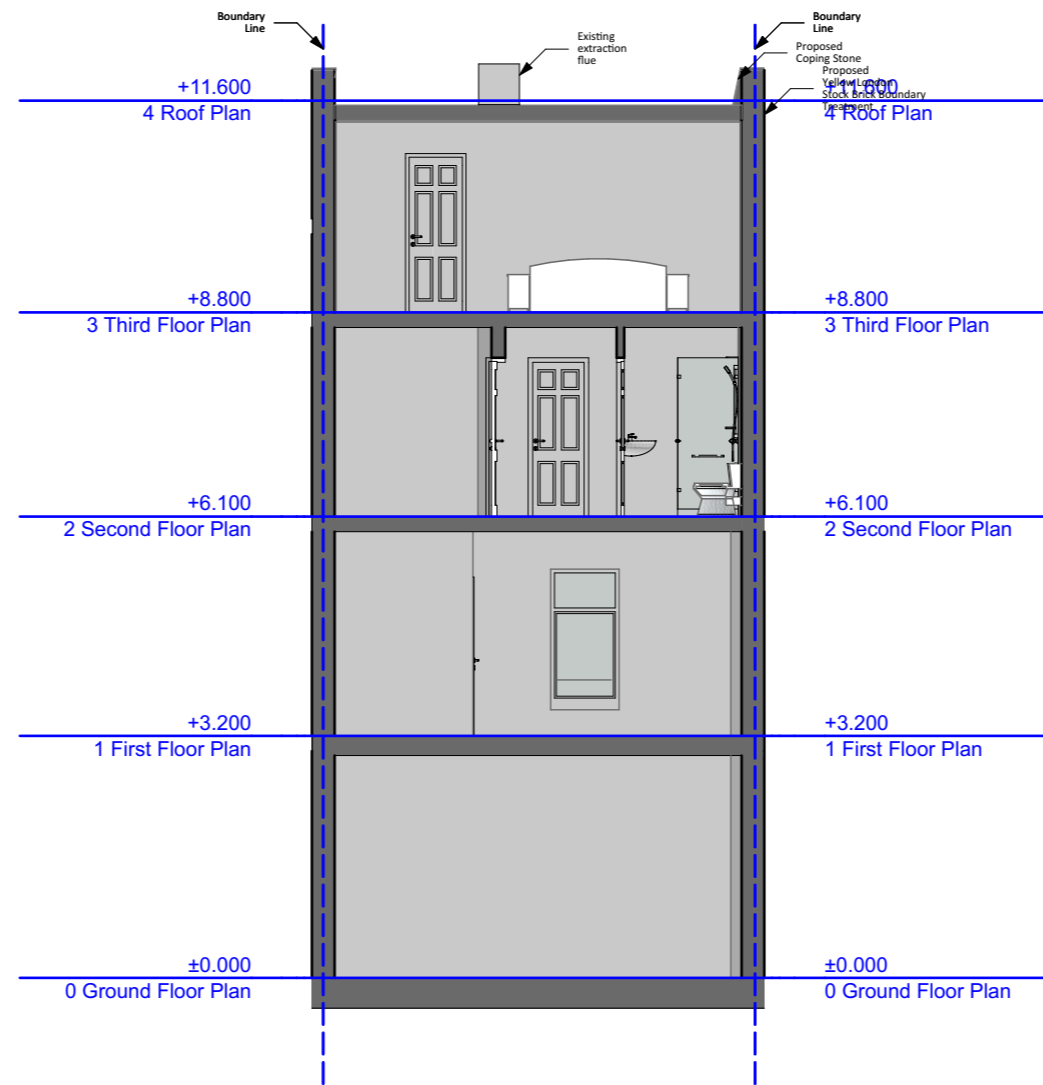


Zanoply	ZANOPLY	Site	Project	Drawing Scale	Date Prepared	Notes 1. This drawing has been prepared for planning purposes only. 2. All copyrights are reserved to Zanoply ltd and consent should be sought for non-commercial use. 3. The contractor is responsible for checking all dimensions before commencing works. 4. Should not be scaled from this drawing. 5. Any discrepancy found should be brought to the attention of the designer.
	info@zanoply.co.uk www.zanoply.co.uk	98 Queen's Crescent London, NW5 4DY	Construction of a Mansard Roof Extension to Increase Floorspace of Existing 1 x 1 Bedroom Unit	1:100 at A3	19.11.2018	


Proposed_Section_B

 


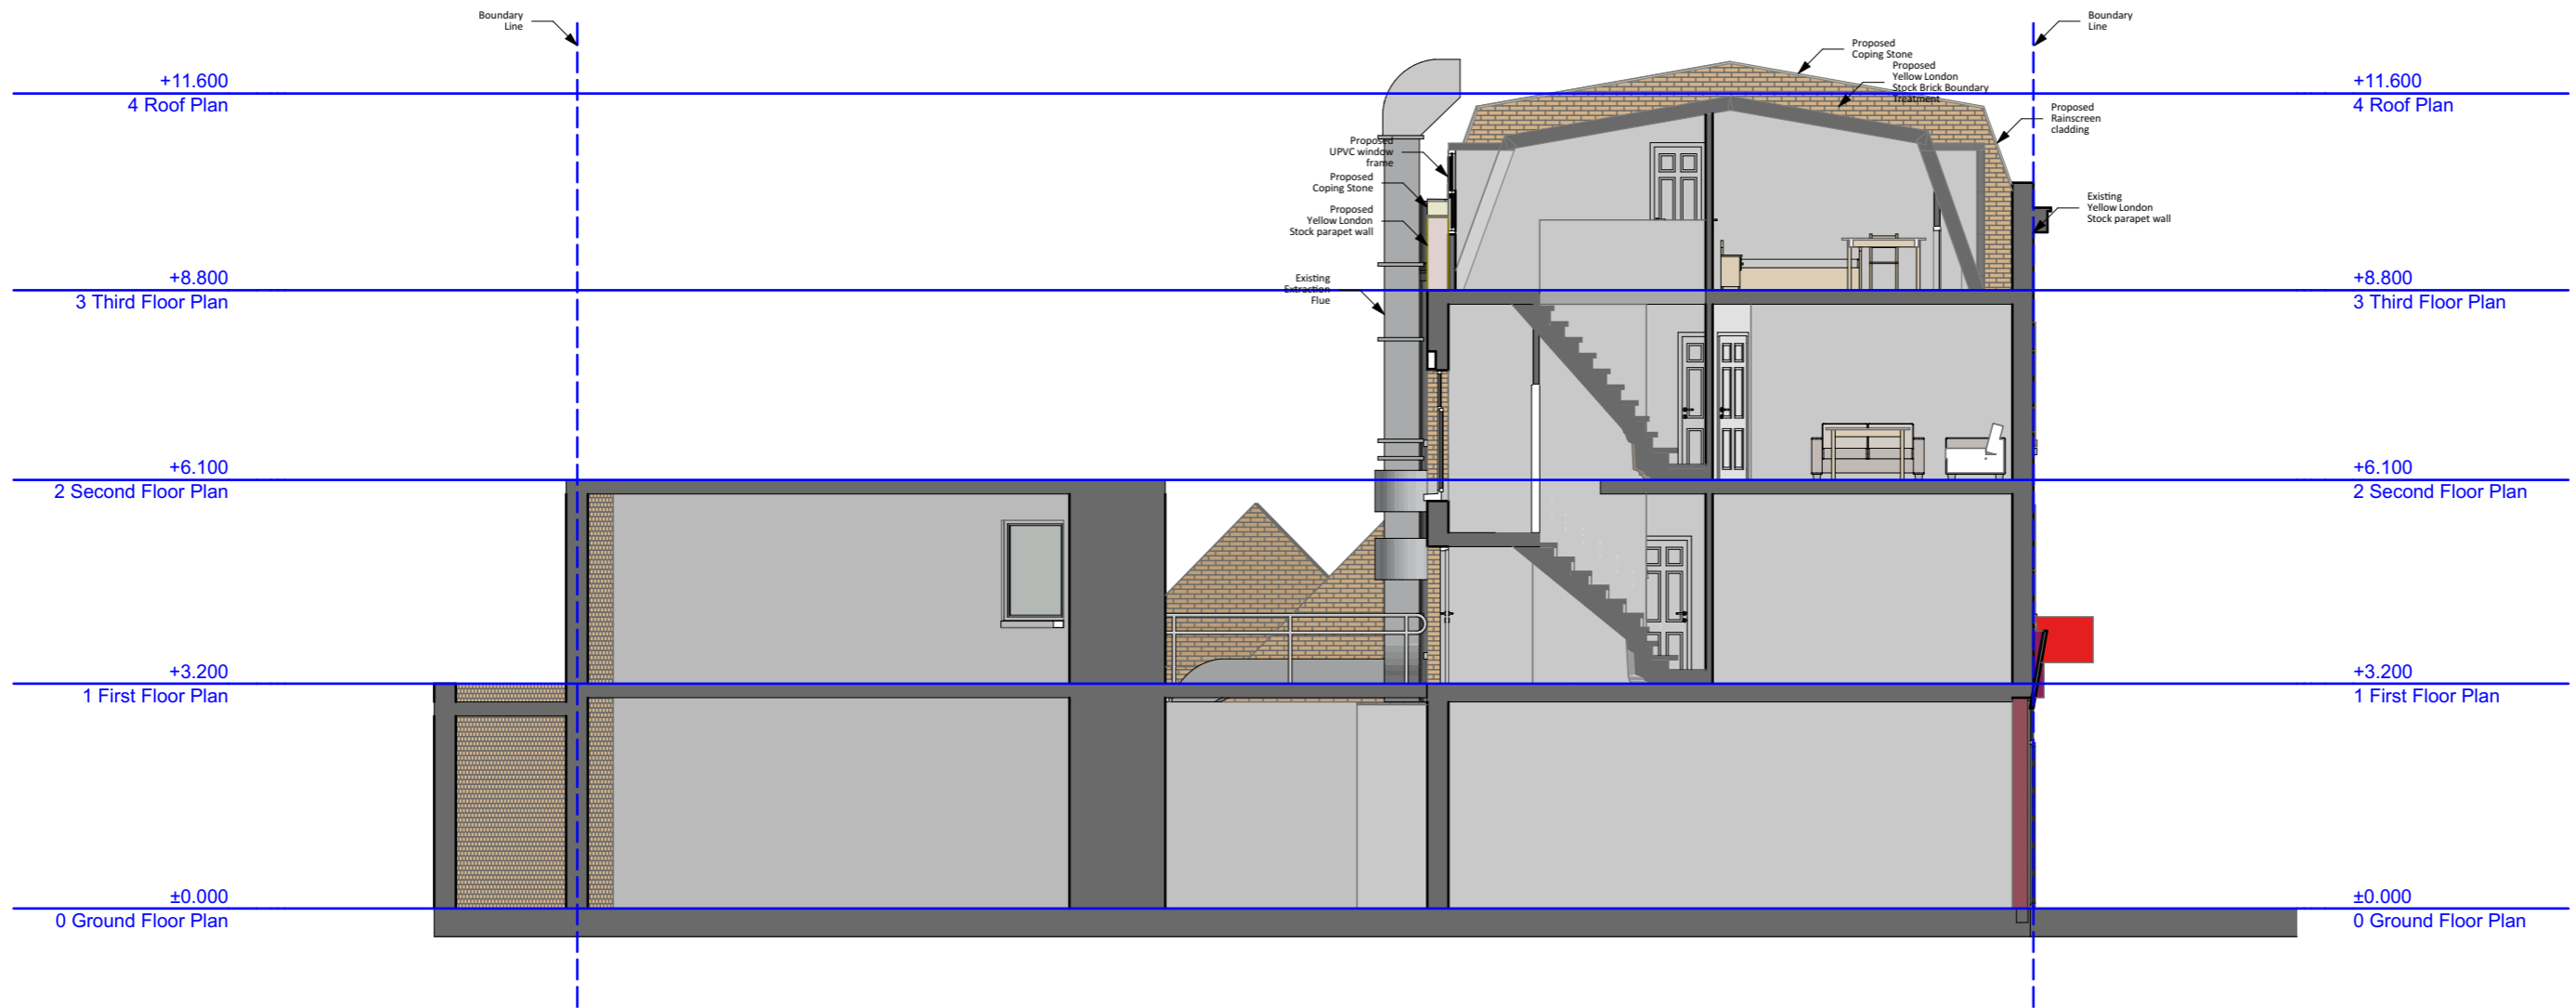

	ZANOPLY info@zanoply.co.uk www.zanoply.co.uk	Site 98 Queen's Crescent London, NW5 4DY	Project Construction of a Mansard Roof Extension to Increase Floorspace of Existing 1 x 1 Bedroom Unit	Drawing Scale 1:100 at A3	Date Prepared 19.11.2018	Notes 1. This drawing has been prepared for planning purposes only. 2. All copyrights are reserved to Zanoply Ltd and consent should be sought for non-commercial use. 3. The contractor is responsible for checking all dimensions before commencing works. 4. Should not be scaled from this drawing. 5. Any discrepancy found should be brought to the attention of the designer.
--	---	---	---	---	--	--

Proposed_Section_C

 

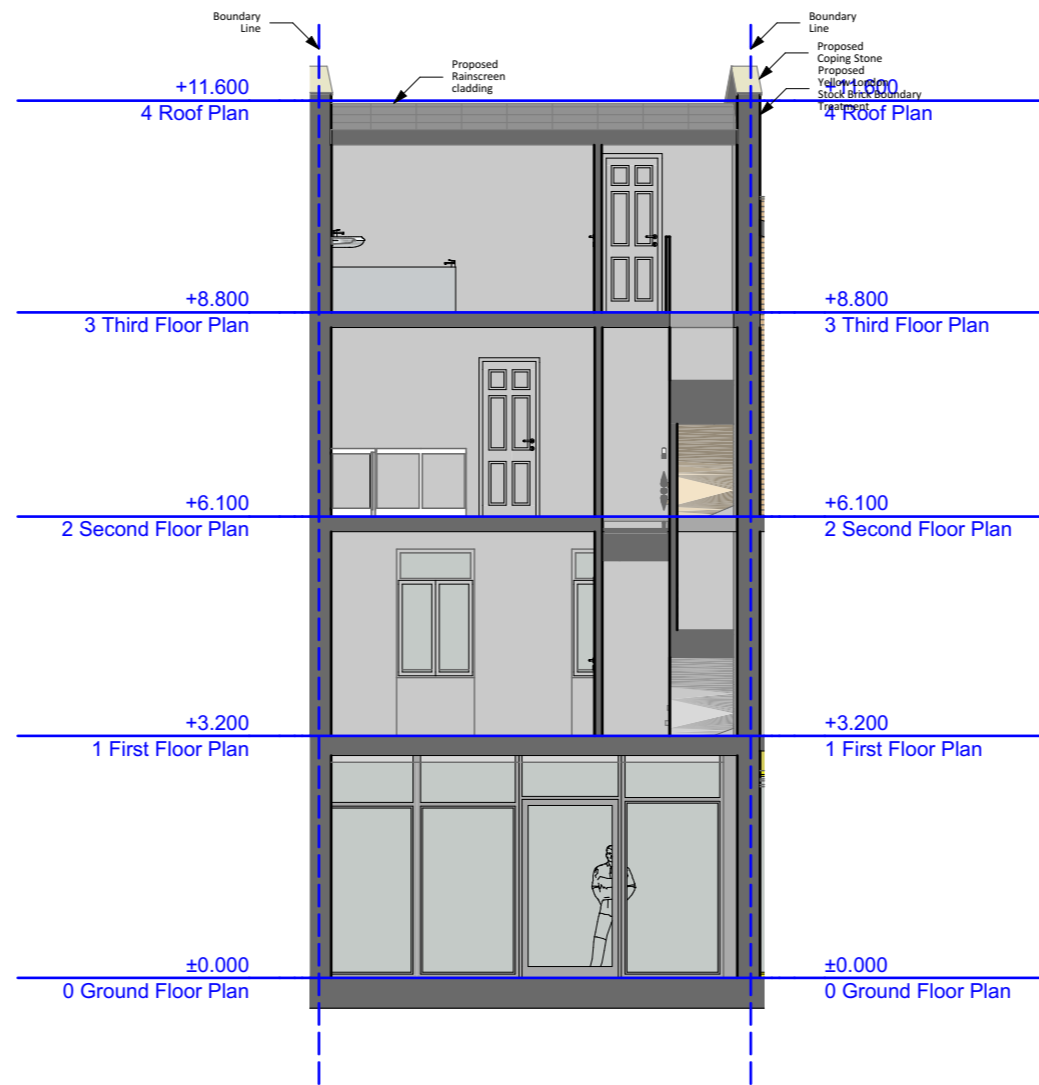

Zanoply

ZANOPLY
 info@zanoply.co.uk
 www.zanoply.co.uk

Site
 98 Queen's Crescent
 London, NW5 4DY


Project
 Construction of a Mansard
 Roof Extension to Increase
 Floorspace of Existing 1 x 1
 Bedroom Unit


**Drawing
 Scale**
 1:100 at A3

**Date
 Prepared**
 19.11.2018

Notes
 1. This drawing has been prepared for planning purposes only.
 2. All copyrights are reserved to Zanoply ltd and consent should be sought for non-commercial use.
 3. The contractor is responsible for checking all dimensions before commencing works.
 4. Should not be scaled from this drawing.
 5. Any discrepancy found should be brought to the attention of the designer.

Proposed_Section_D

 

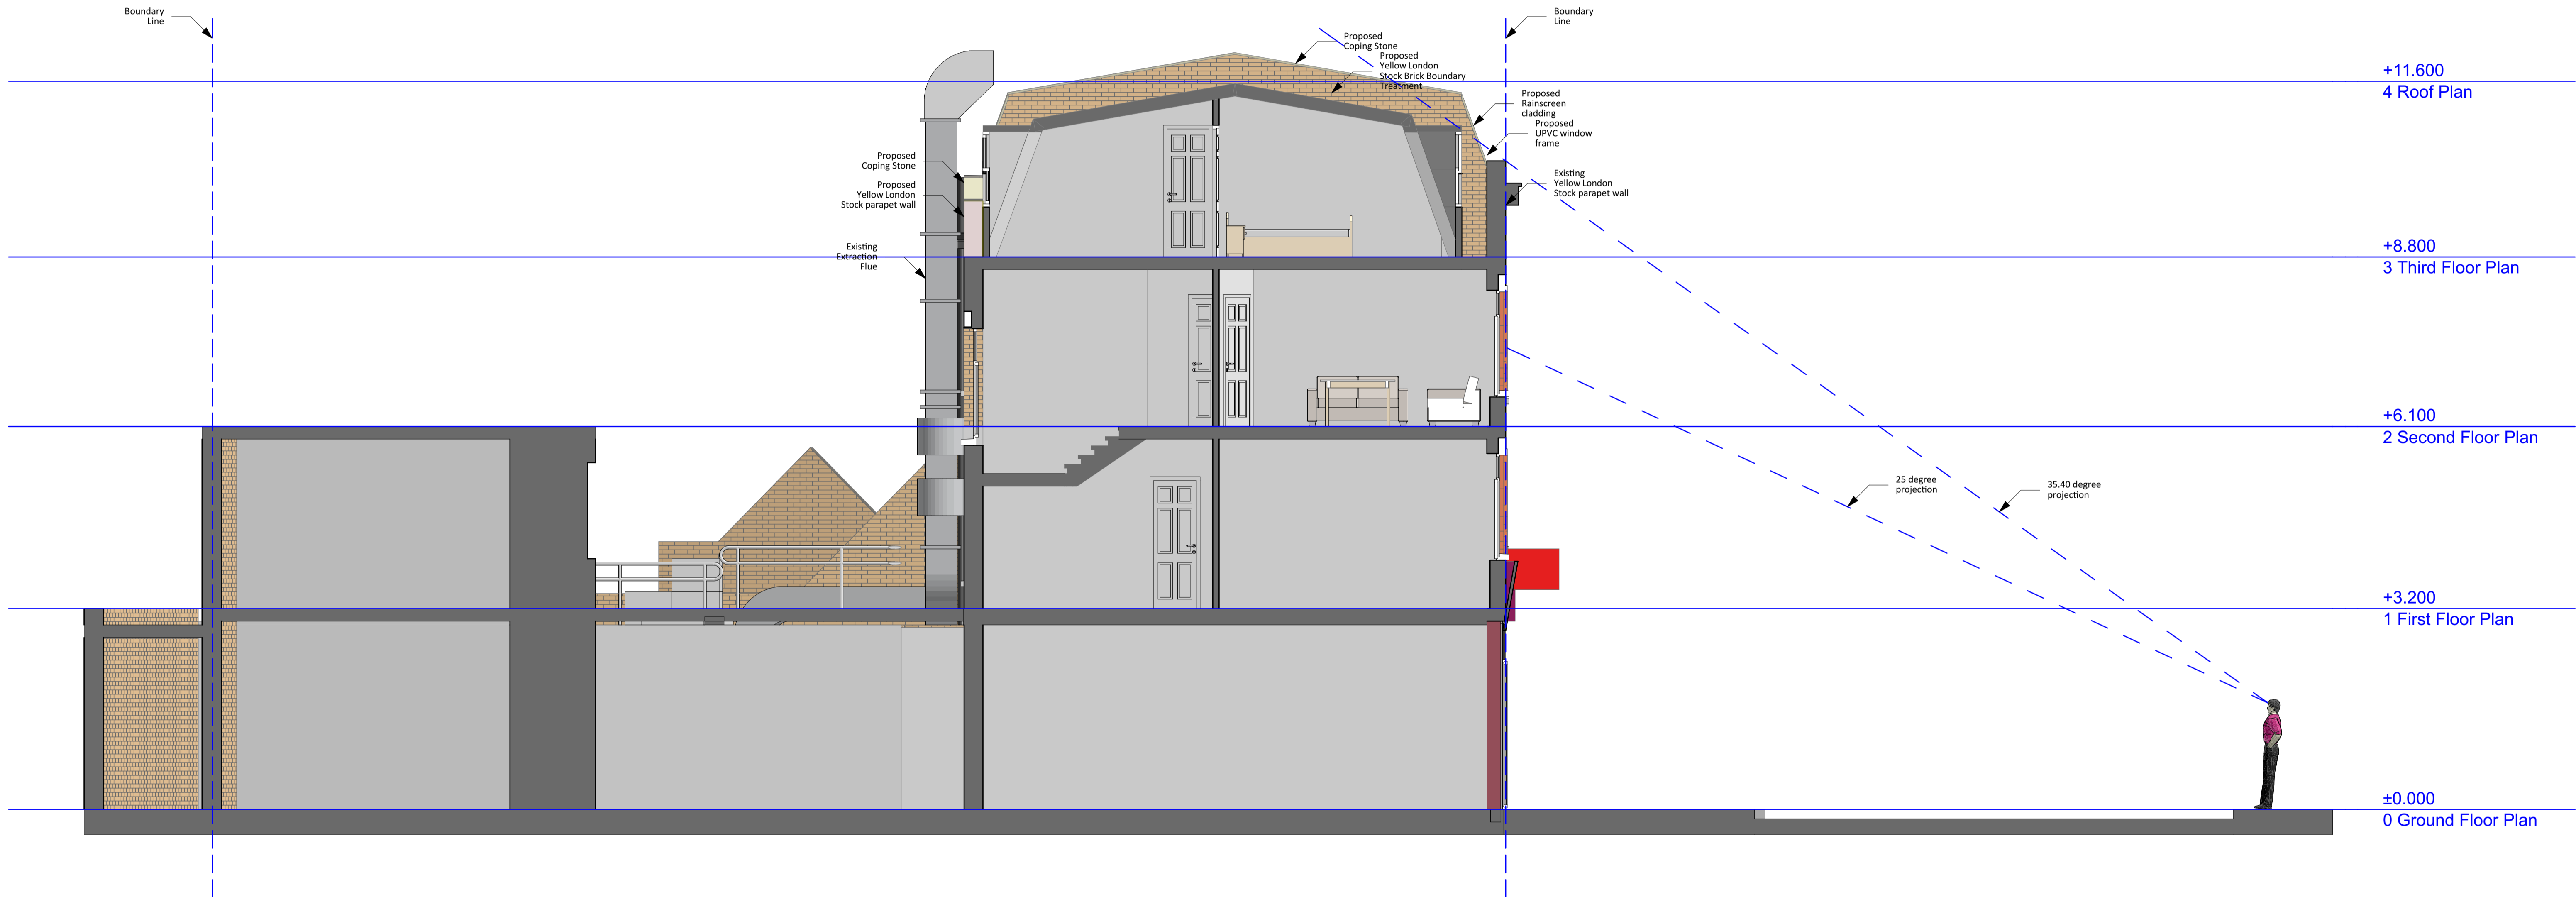

Zanoply	ZANOPLY	Site	Project	Drawing	Date	Notes
	info@zanoply.co.uk www.zanoply.co.uk	98 Queen's Crescent London, NW5 4DY	Construction of a Mansard Roof Extension to Increase Floorpace of Existing 1 x 1 Bedroom Unit	Scale 1:50 at A1	Prepared 19.11.2018	<p>1. This drawing has been prepared for planning purposes only.</p> <p>2. All copyrights are reserved to Zanoply for and consent should be sought for non-commercial use.</p> <p>3. The contractor is responsible for checking all dimensions before commencing work.</p> <p>4. Should not be scaled from this drawing.</p> <p>5. Any discrepancies found should be brought to the attention of the designer.</p>

