


① PROPOSED GROUND FLOOR PLAN COLONNADE

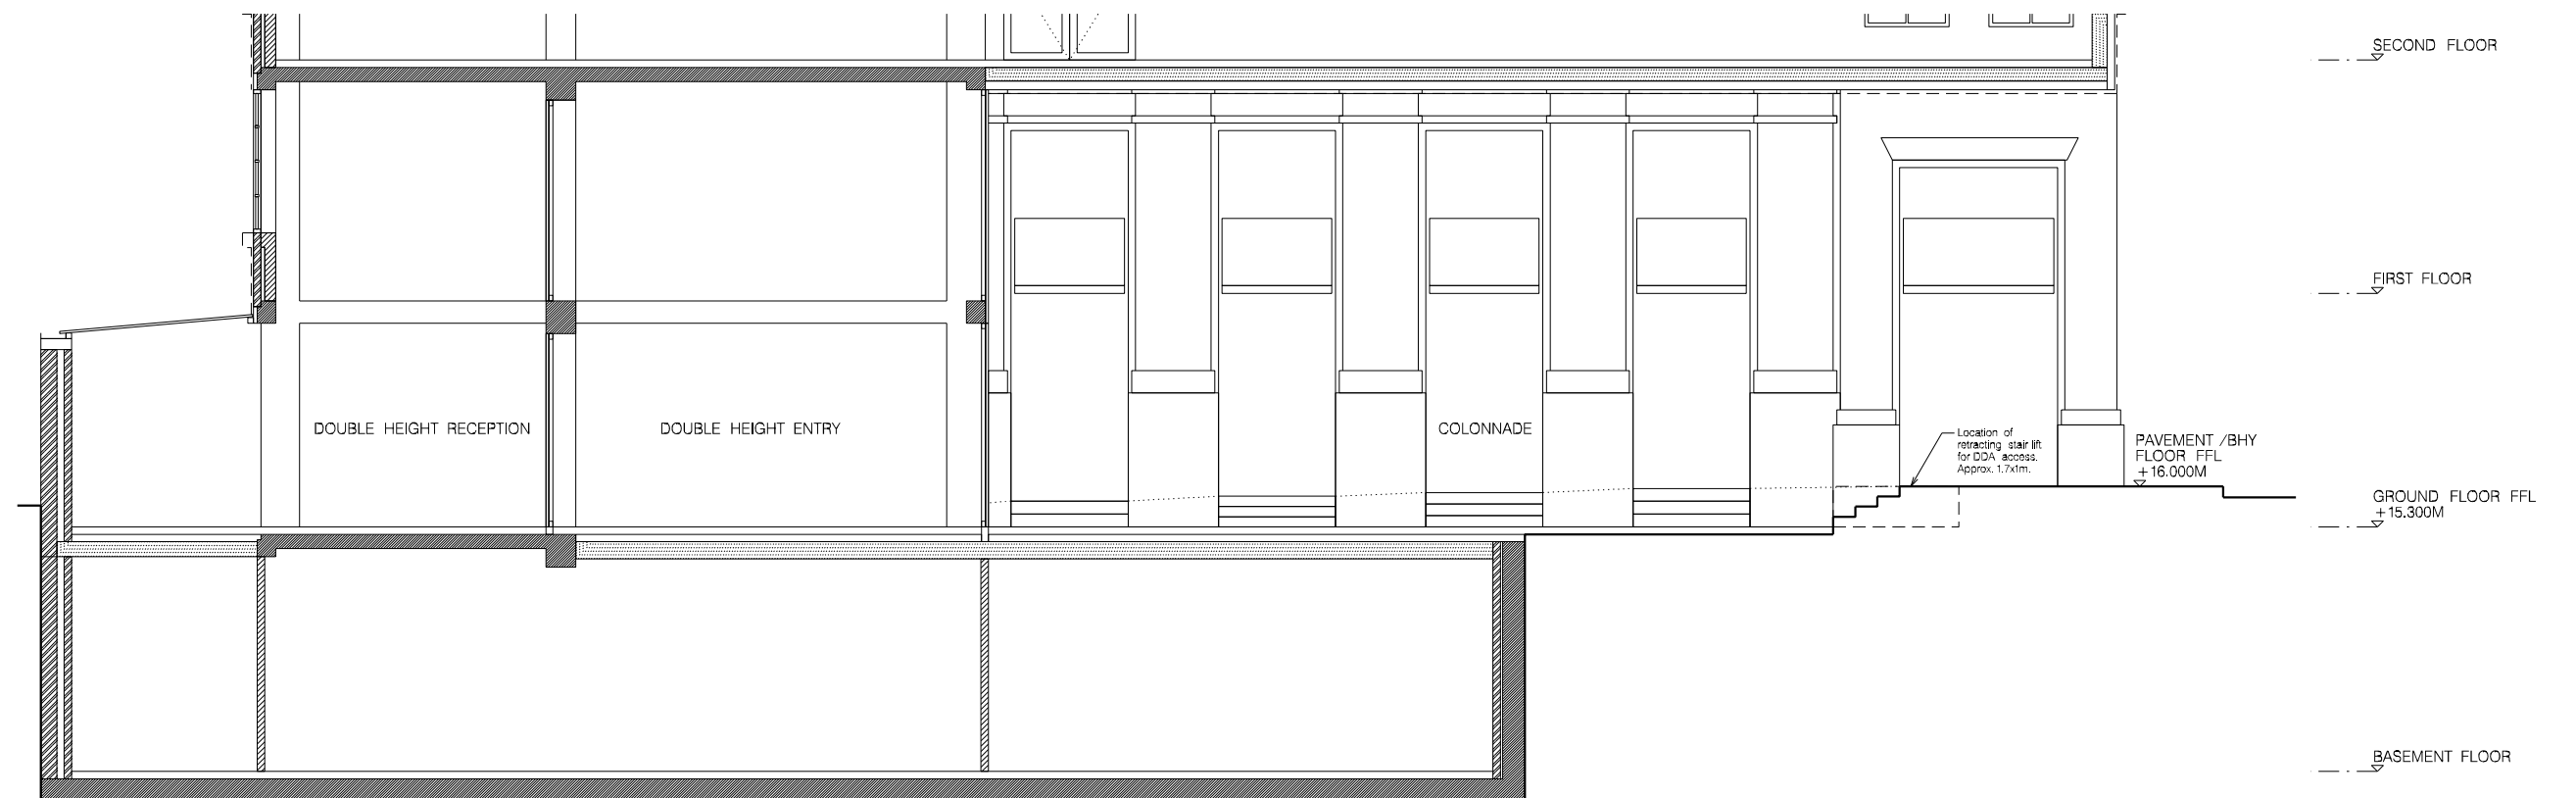

② PROPOSED SECTION THROUGH COLONNADE

REVISION:	PURPOSE:	DATE:	Notes:	Purpose of Issue:	CLIENT:	PROJECT:	DWG TITLE:	REVISION:	DATE:	SCALE:
P1	ISSUED FOR PLANNING	04.12.19	1. Contractors are not to check, sign off this drawing. Dimensions should be obtained from the Engineer or Architect and checked and any discrepancy between drawings reported.	Information Calculation Planning Design Construction	GROUPWORK 12-13 CLERKENWELL GREEN, LONDON, EC1R 0DJ	20 - 23 GREVILLE STREET, LONDON, EC1N 8SS	PROPOSED COLONNADE PLAN AND SECTION	P2	DEC 2019	At 1:50 A3 1:100
P2	ISSUED FOR PLANNING	11.12.19	2. The design and construction are the sole responsibility of Anna Taha Architects, 19 Clerkenwell Close, London, EC1R 0AA, T: 020 7543 9444, F: 020 7543 9444					248 - 704	P	AC AT