



**SIDE ELEVATION**  
 SCALE 1:50




**FRONT ELEVATION**  
 SCALE 1:50

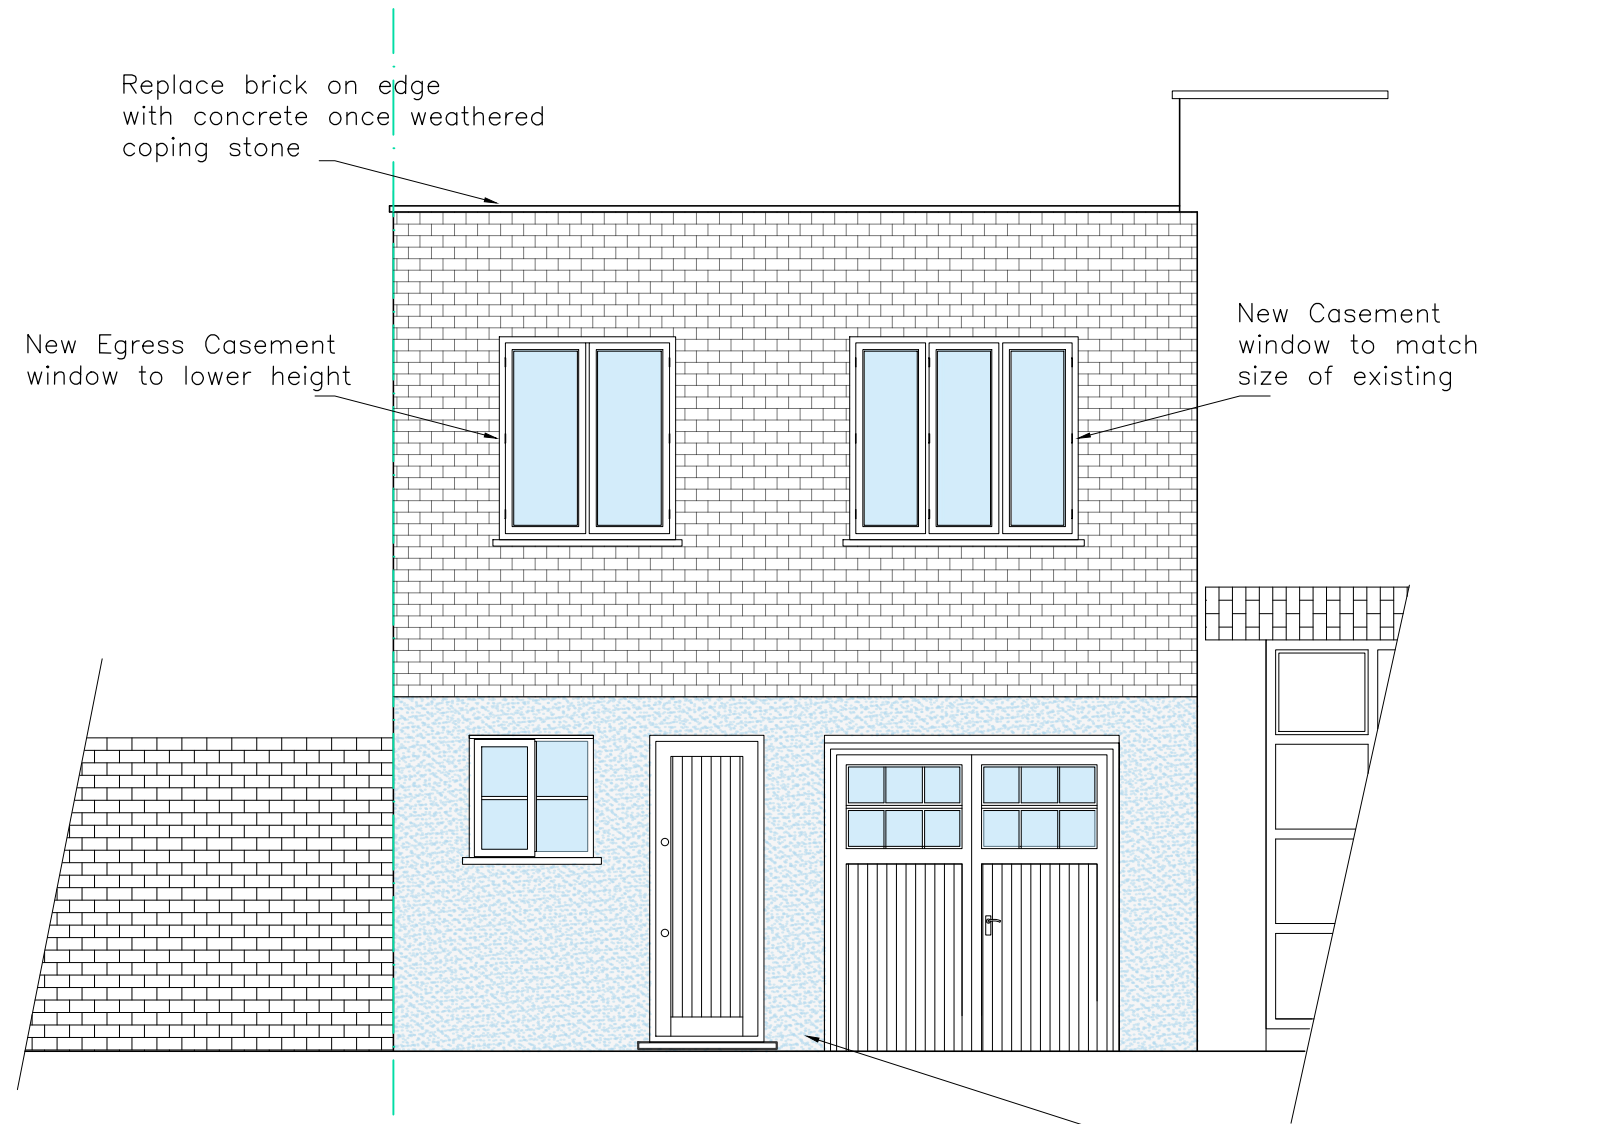