
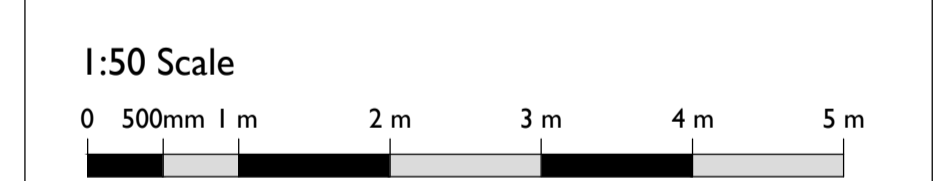
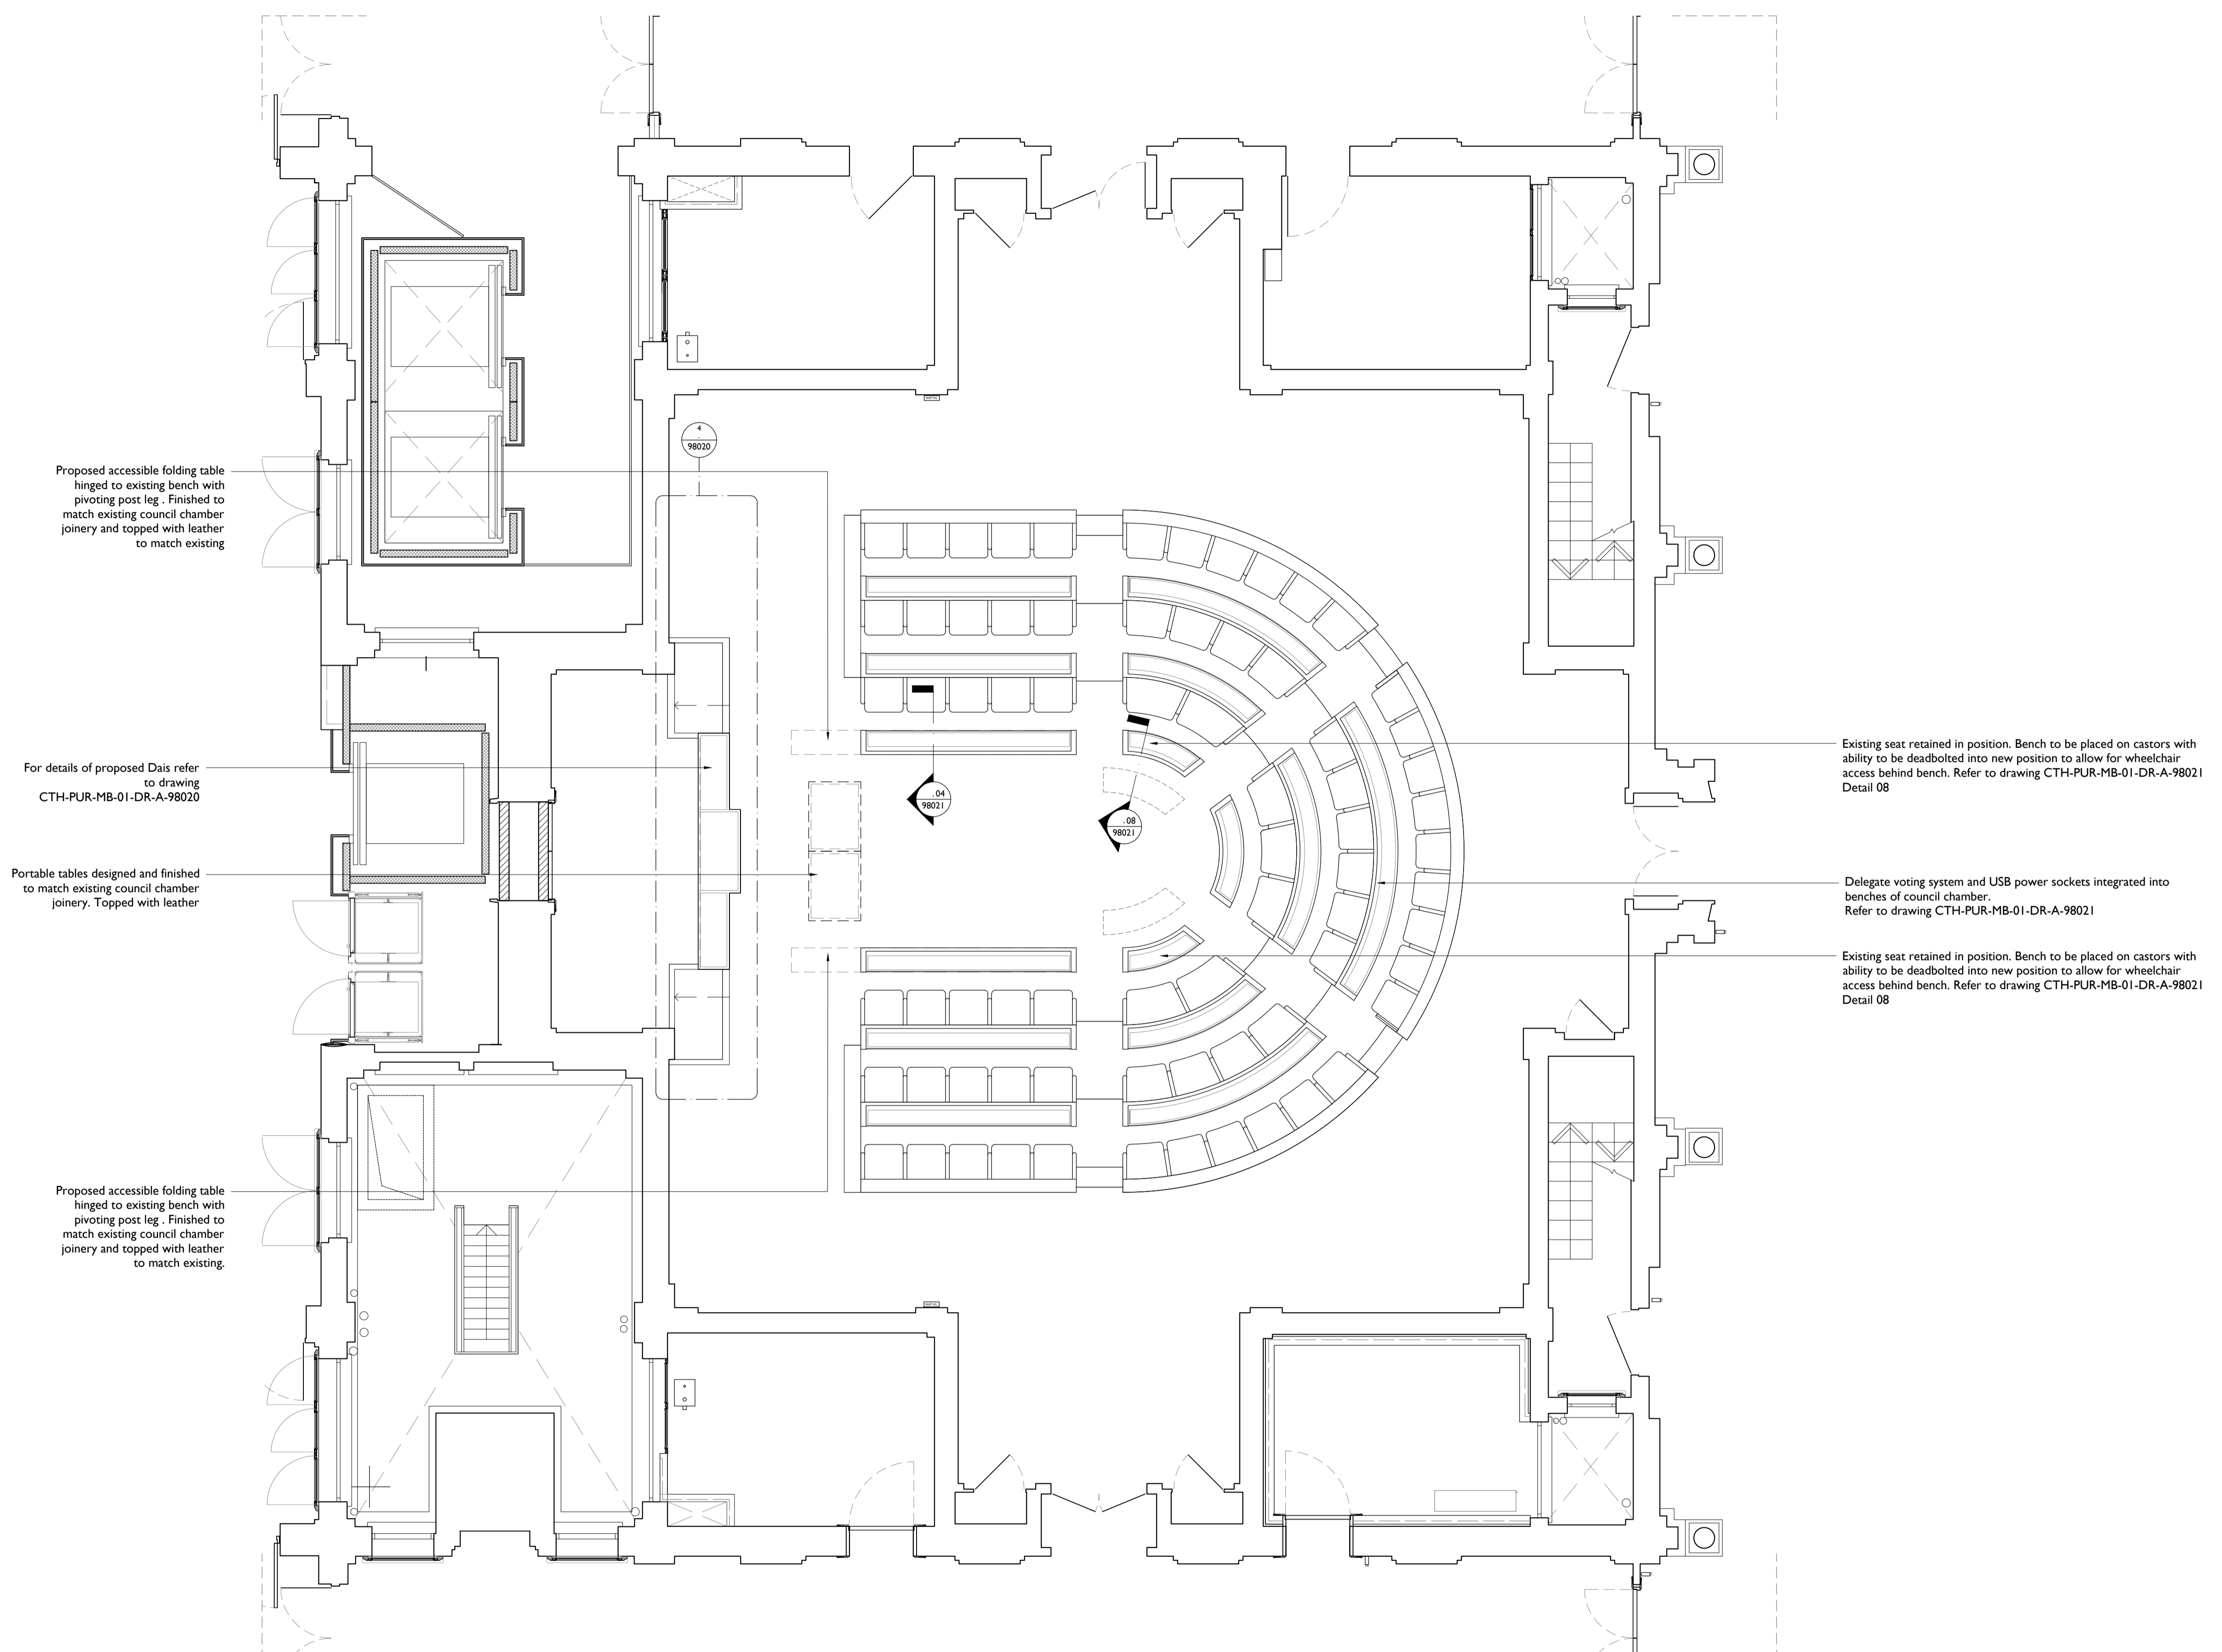


Notes:
 Drawings are based on survey data and may not accurately represent what is physically present.
 Do not scale from this drawing. All dimensions are to be verified on site before proceeding with the work.
 All dimensions are in millimeters unless noted otherwise.
 Purcell shall be notified in writing of any discrepancies.

Key Plan
 not to scale

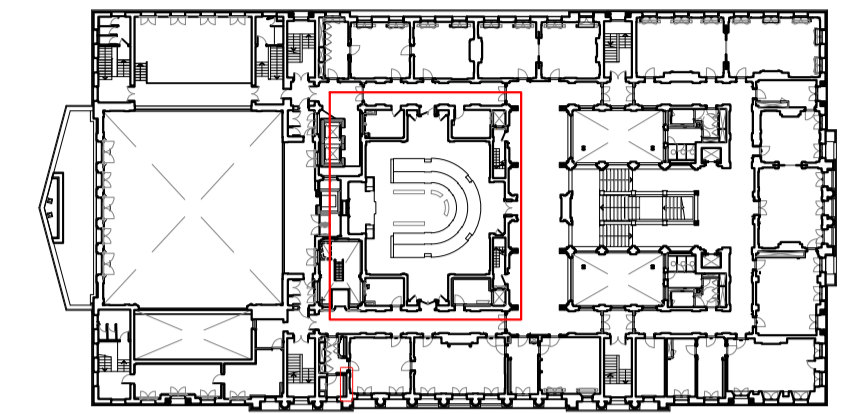

P01	10 Dec 2019	AZ	NS	
P00	05 Dec 2019	oliverbeddard		
First Issue 05 Dec 2019		oliverbeddard	NS	
ISSUE	DATE	DRAWN	CHECKED	DESCRIPTION

DRAWING TITLE	COUNCIL CHAMBER PROPOSED FIRST FLOOR PLAN
DRAWING NO.	CTH-PUR-MB-01-DR-A-98010
REVISION	P01
SIZE & SCALE	A1L 1:50
DRAWING STATUS	ISSUED FOR LBC

CLIENT	Lendlease	
PROJECT	Camden Town Hall	
JOB NUMBER	238664	

I 1.18 Proposed Council Chamber Room Plan - First Floor Plan
98010 1:50 @ A1

