



DRAWING CONTINUES ON DRG No: WED2.PL 1.1

Akelius

notes:  
The contractors are to check all dimensions, drain runs and general conditions on site before works commence, and inform Akelius immediately upon discovery of any errors, omissions or discrepancies. All works are to be carried out in accordance with current building regulations, British standards, codes of practice and local authority requirements.

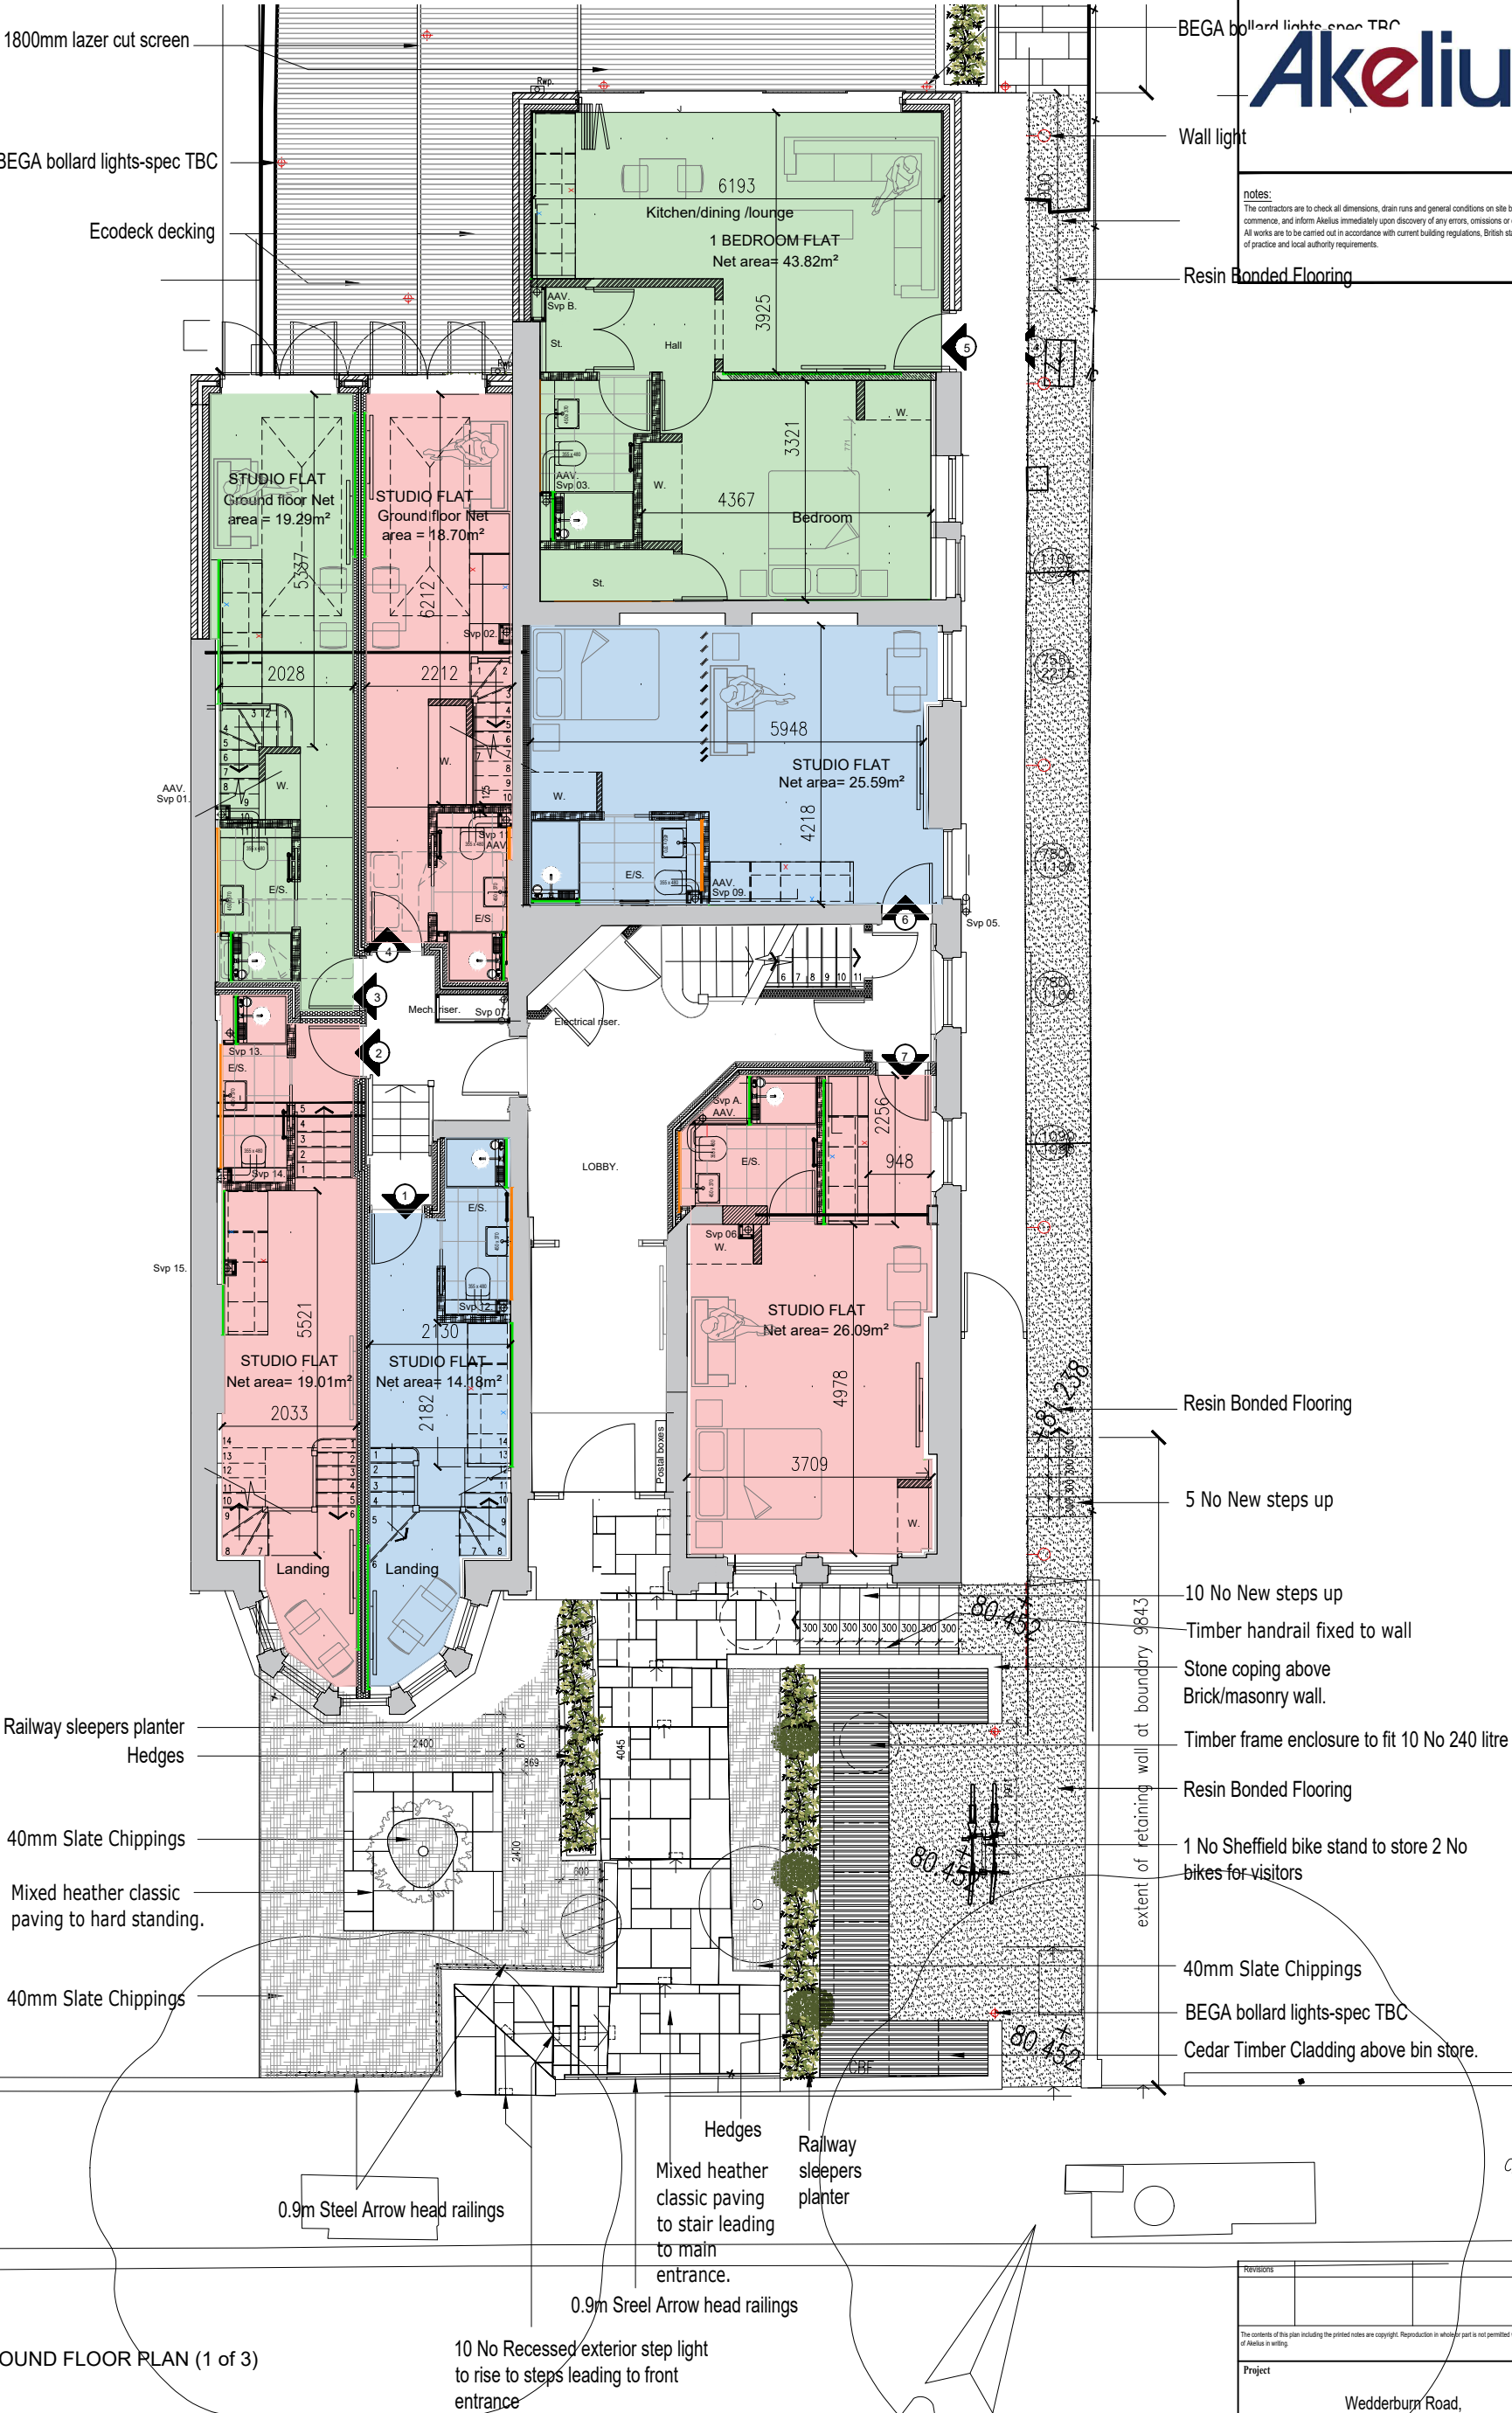


PROPOSED GROUND FLOOR PLAN (1 of 3)

 

WEDDERBURN ROAD

Revisions	
The contents of this plan including the printed notes are copyright. Reproduction in whole or part is not permitted without prior consent of Akelius in writing.	
Project	
Wedderburn Road, London	
Drawing Title	
Proposed Ground Floor Plan (1 of 3)	
WED2- PL 1D	
Scale	Drawn by
A3@1:100	O.F

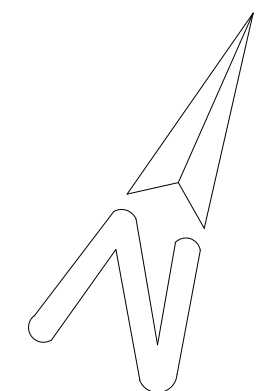

**notes:**  
The contractors are to check all dimensions, drain runs and general conditions on site before works commence, and inform Akelius immediately upon discovery of any errors, omissions or discrepancies. All works are to be carried out in accordance with current building regulations, British standards, codes of practice and local authority requirements.






DRAWING CONTINUES ON DRG No: WED2.PL 1A




Revisions		
<p>The contents of this plan including the printed notes are copyright. Reproduction in whole or part is not permitted without prior consent of Alesius in writing.</p>		
<p><b>Project</b></p> <p style="text-align: center;">Wedderburn Road, London</p>		
<p><b>Drawing Title</b></p> <p style="text-align: center;">Proposed Ground Floor Plan (2 of 3)</p>		
<p style="text-align: center;">WED2- PL 1.1B</p>		
Scale	Drawn by	
A3@1:100	O F	



notes:  
The contractors are to check all dimensions, drain runs and general conditions on site before works commence, and inform Akelius immediately upon discovery of any errors, omissions or discrepancies. All works are to be carried out in accordance with current building regulations, British standards, codes of practice and local authority requirements.

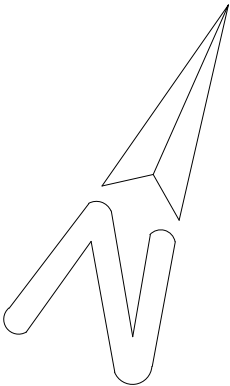 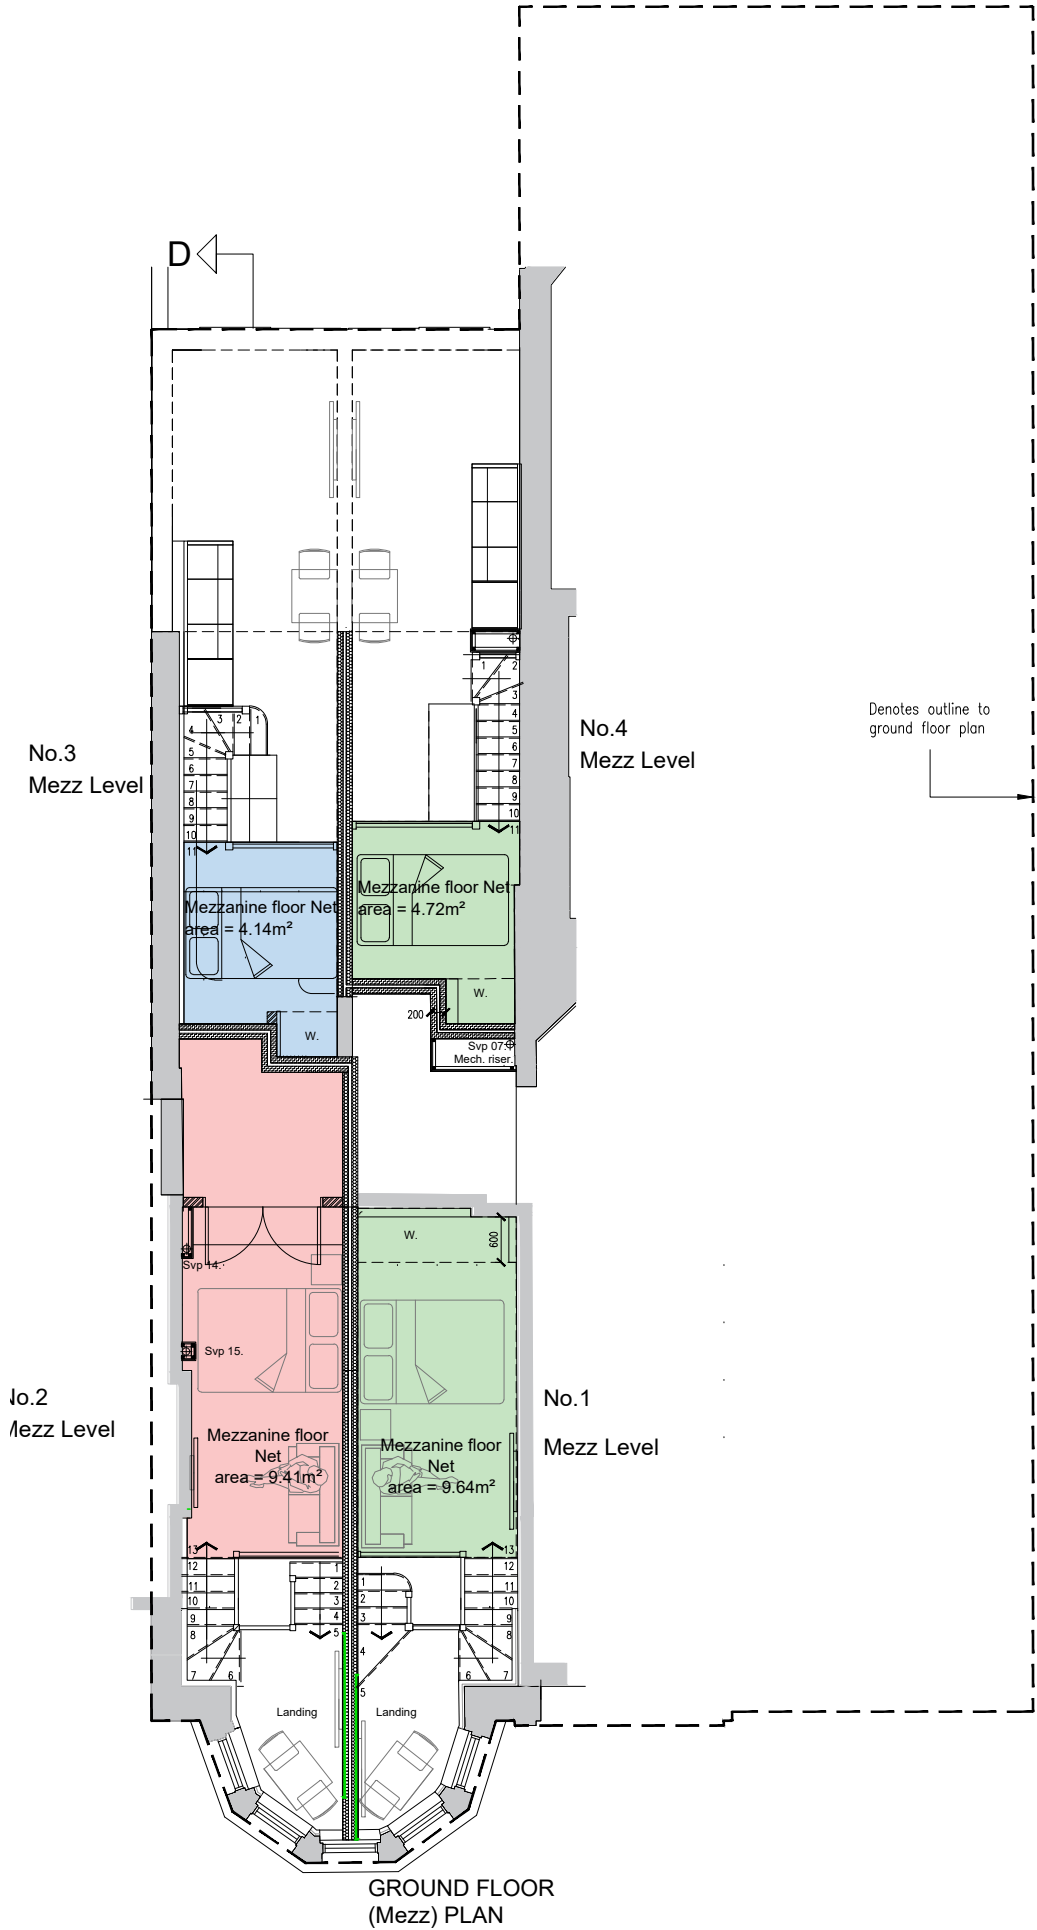

Revisions		
The contents of this plan including the printed notes are copyright. Reproduction in whole or part is not permitted without prior consent of Akelius in writing.		
Project		
Wedderburn Road, London		
Drawing Title		
Proposed Ground Mazzanine floor Plan (3 of 3)		
WED2- PL 1.2A		
Scale	Drawn by	
A3@1:100	O.F	

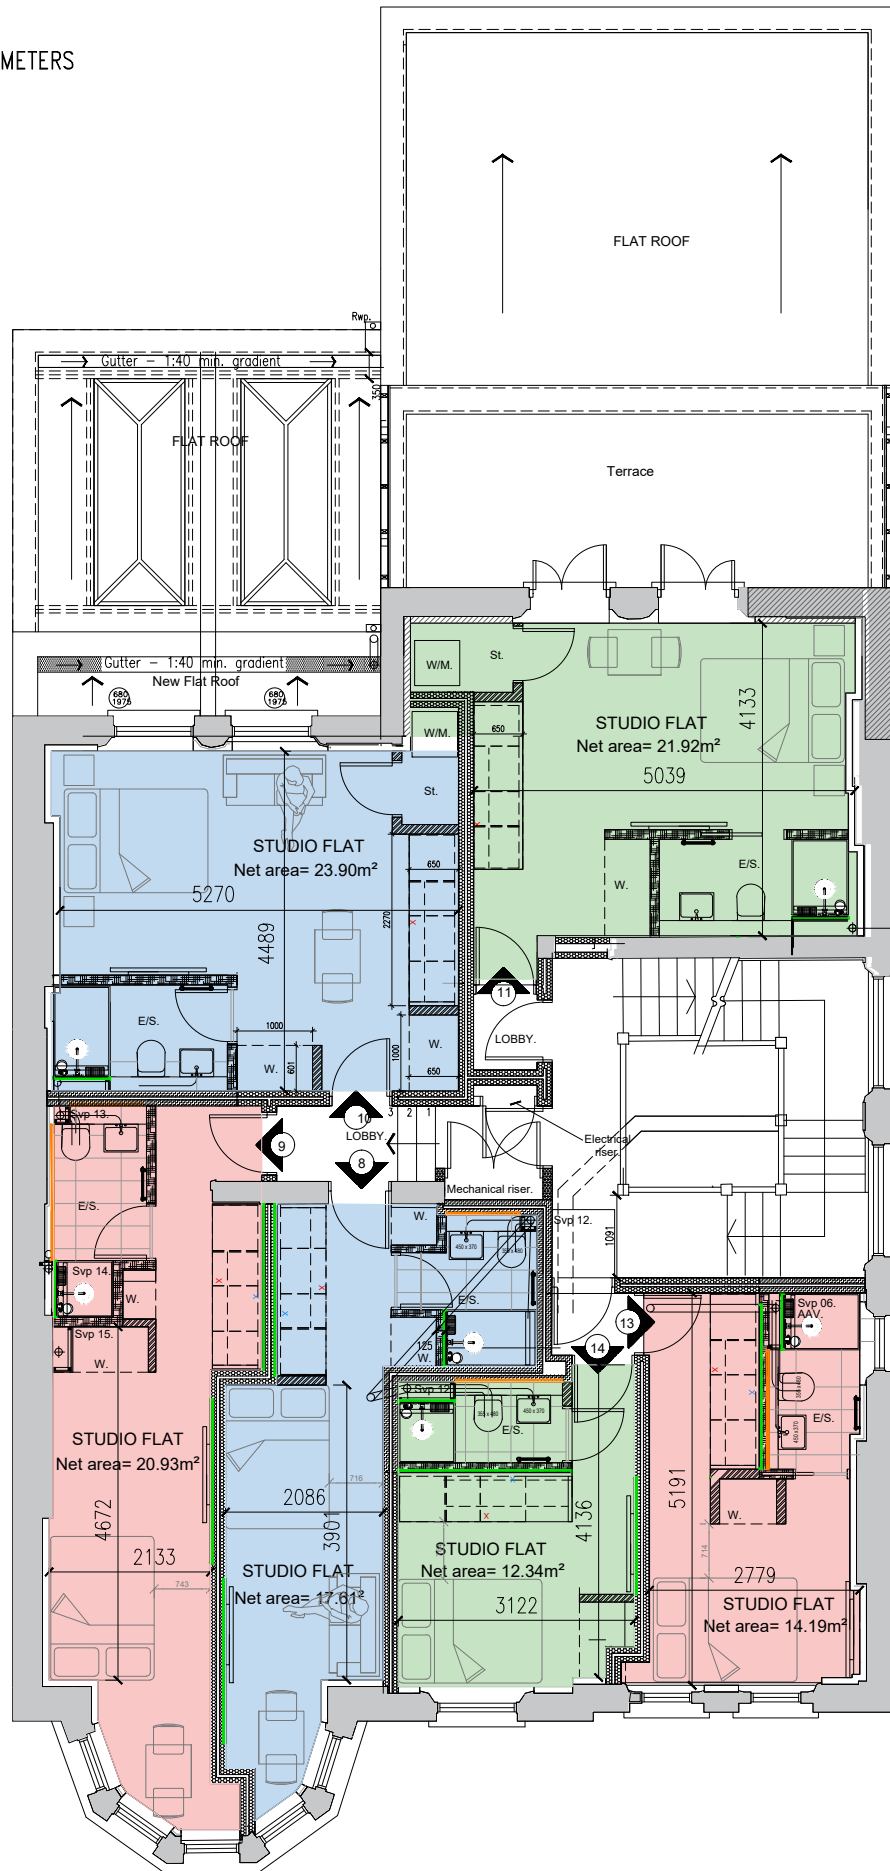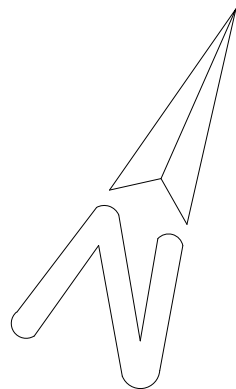 

PROPOSED FIRST FLOOR PLAN

Akelius

notes:  
The contractors are to check all dimensions, drain runs and general conditions on site before works commence, and inform Akelius immediately upon discovery of any errors, omissions or discrepancies. All works are to be carried out in accordance with current building regulations, British standards, codes of practice and local authority requirements.




Revisions		

The contents of this plan including the printed notes are copyright. Reproduction in whole or part is not permitted without prior consent of Akelius in writing.

Project  
Wedderburn Road,  
London

Drawing Title  
Proposed First Floor Plan

WED2- PL 2B		
Scale	Drawn by	Checked by
A3@1:100	O.F	

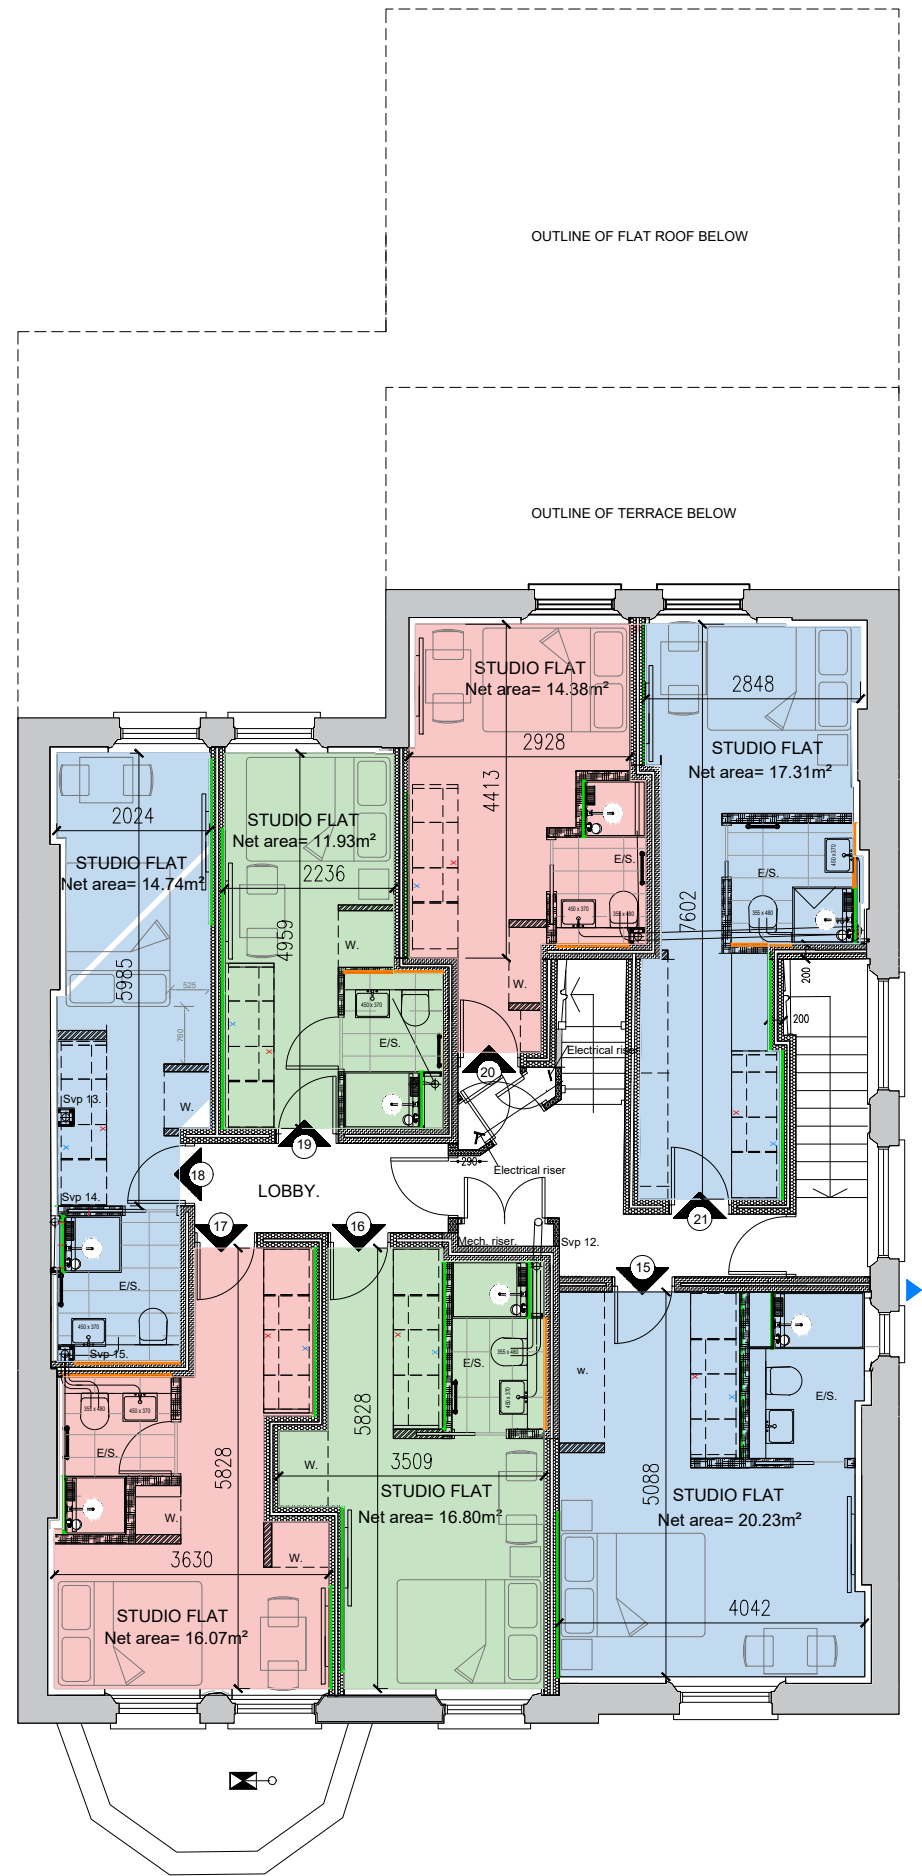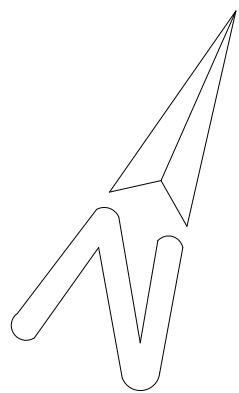 


SECOND FLOOR PLAN





notes:  
The contractors are to check all dimensions, drain runs and general conditions on site before works commence, and inform Akelius immediately upon discovery of any errors, omissions or discrepancies. All works are to be carried out in accordance with current building regulations, British standards, codes of practice and local authority requirements.




Revisions		
The contents of this plan including the printed notes are copyright. Reproduction in whole or part is not permitted without prior consent of Akelius in writing.		
Project		
Wedderburn Road, London		
Drawing Title		
Proposed Second Floor Plan		
WED2- PL 3C		
Scale	Drawn by	Checked by
A3@1:100	O.F	*****

 

notes:  
The contractors are to check all dimensions, drain runs and general conditions on site before works commence, and inform Akelius immediately upon discovery of any errors, omissions or discrepancies. All works are to be carried out in accordance with current building regulations, British standards, codes of practice and local authority requirements.

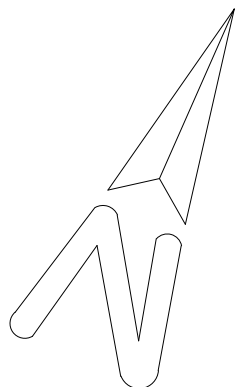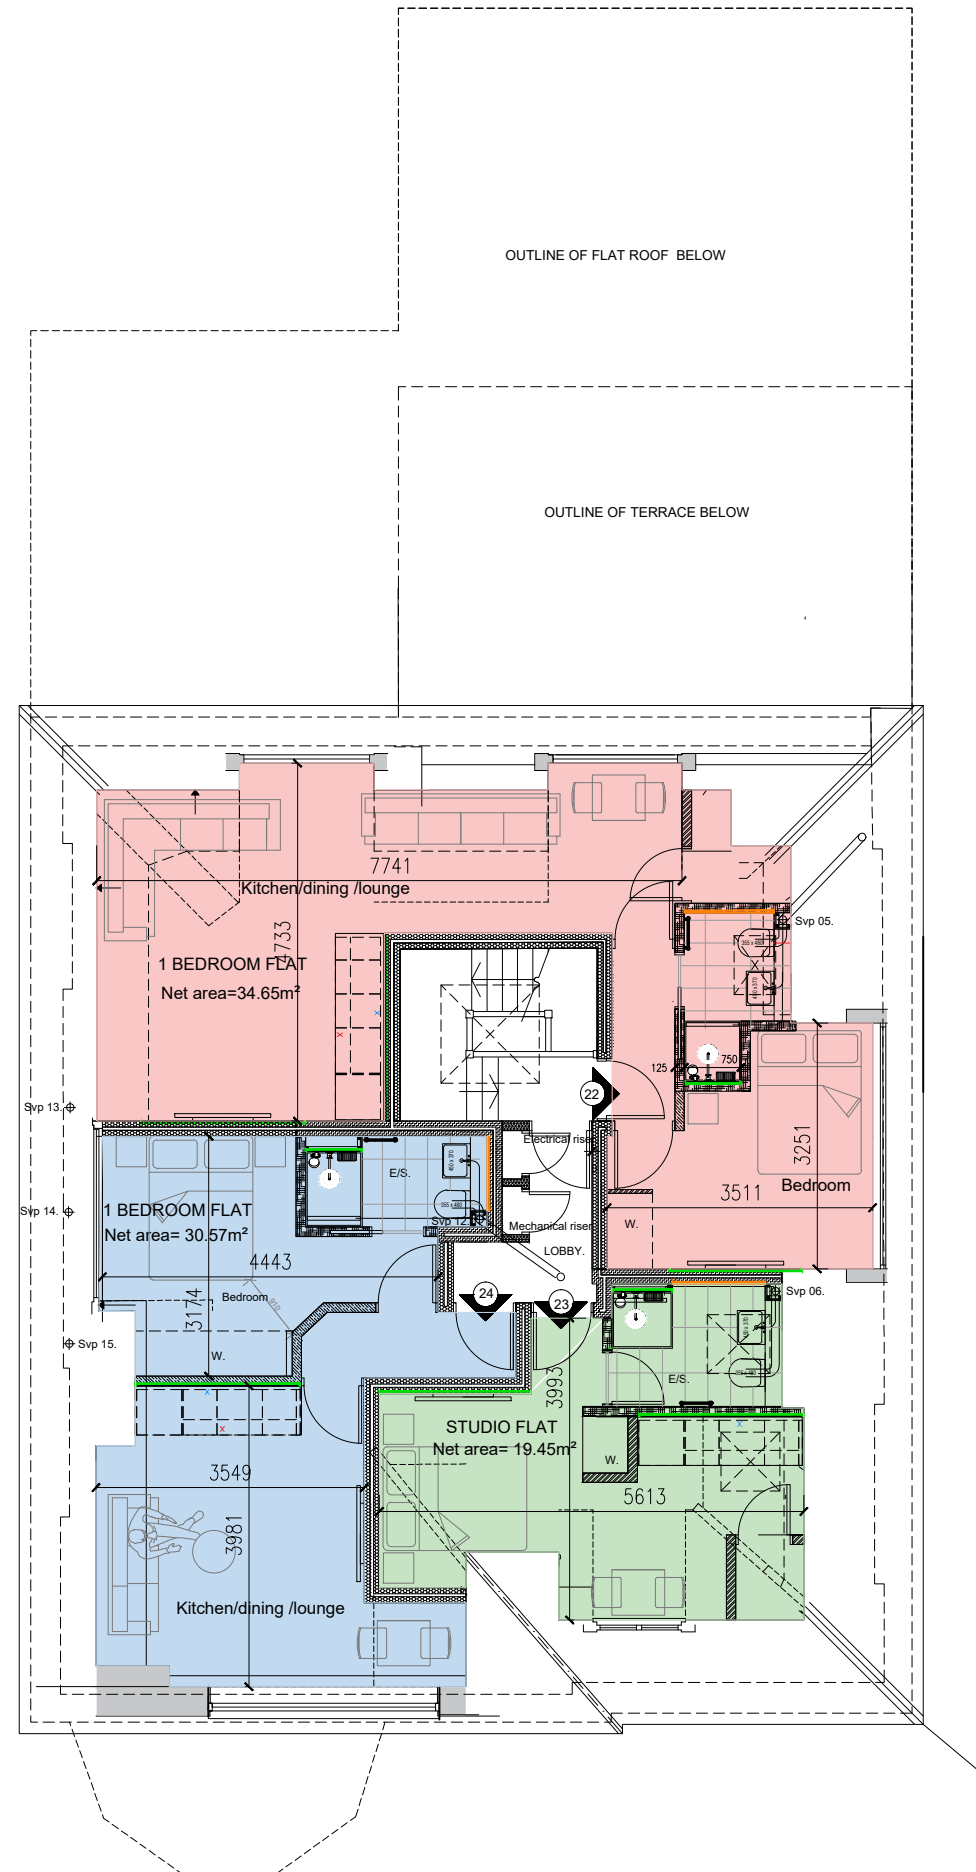


Revisions		
The contents of this plan including the printed notes are copyright. Reproduction in whole or part is not permitted without prior consent of Akelius in writing.		
Project		
Wedderburn Road, London		
Drawing Title		
Proposed Third Floor Plan		
WED2- PL 9B		
Scale	Drawn by	Checked by
A3@1:100	O.F	*****

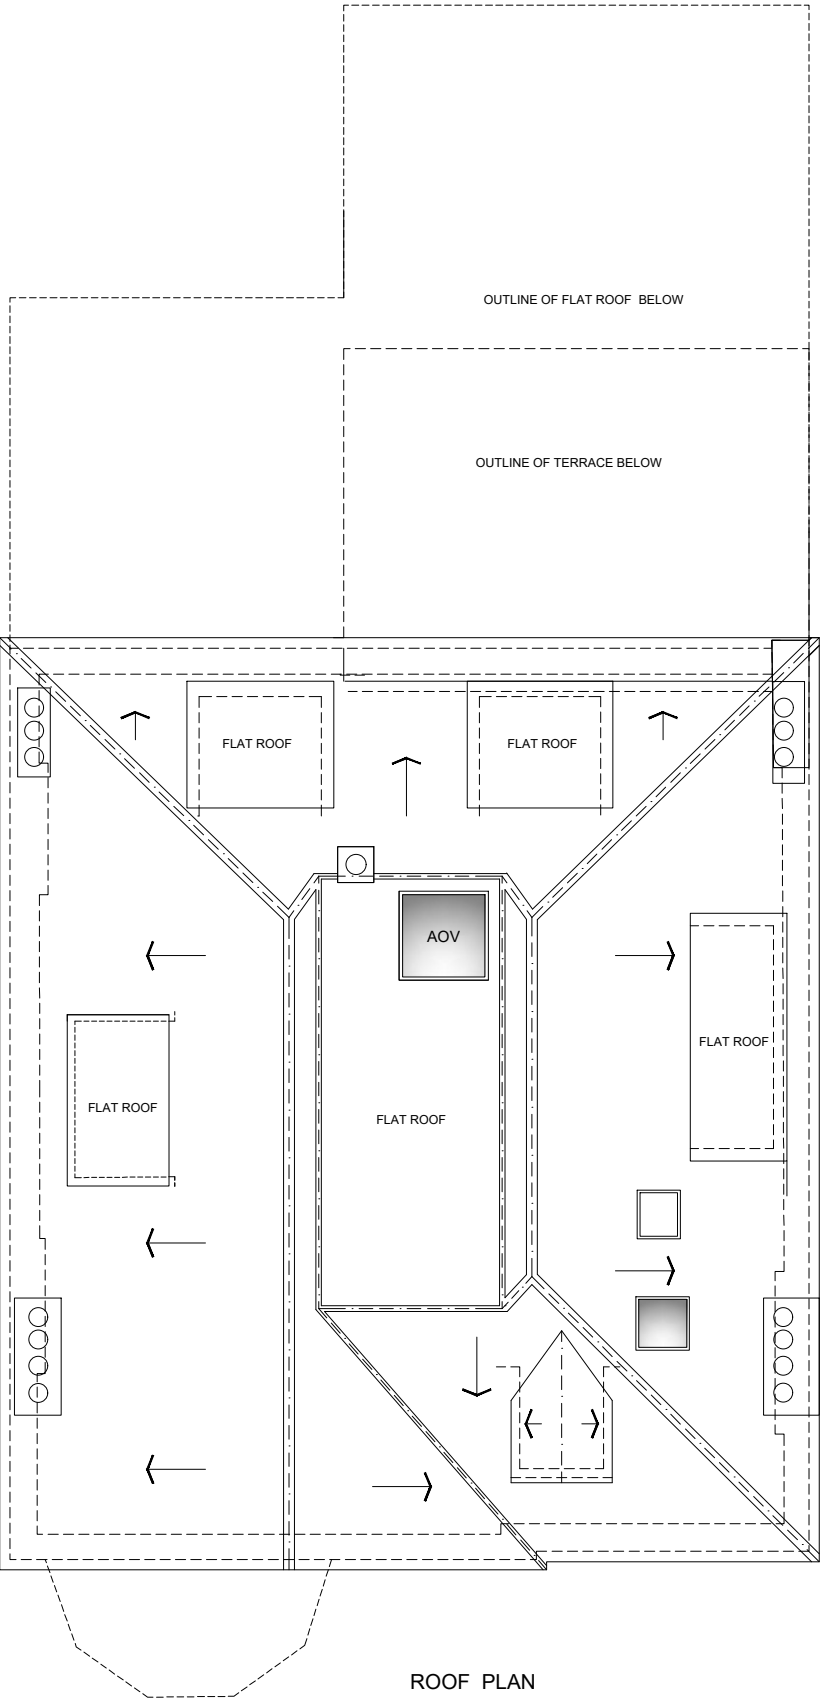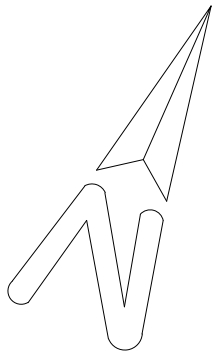 

**notes:**  
The contractors are to check all dimensions, drain runs and general conditions on site before works commence, and inform Akelius immediately upon discovery of any errors, omissions or discrepancies. All works are to be carried out in accordance with current building regulations, British standards, codes of practice and local authority requirements.

Revisions		
The contents of this plan including the printed notes are copyright. Reproduction in whole or part is not permitted without prior consent of Akelius in writing.		
Project		
Wedderburn Road, London		
Drawing Title		
Proposed Roof Plan		
WED2- PL 10A		
Scale:	Drawn by	Checked by
A3@1:100	O.F	.....

notes:  
The contractors are to check all dimensions, drain runs and general conditions on site before works commence, and inform Akelius immediately upon discovery of any errors, omissions or discrepancies. All works are to be carried out in accordance with current building regulations, British standards, codes of practice and local authority requirements.

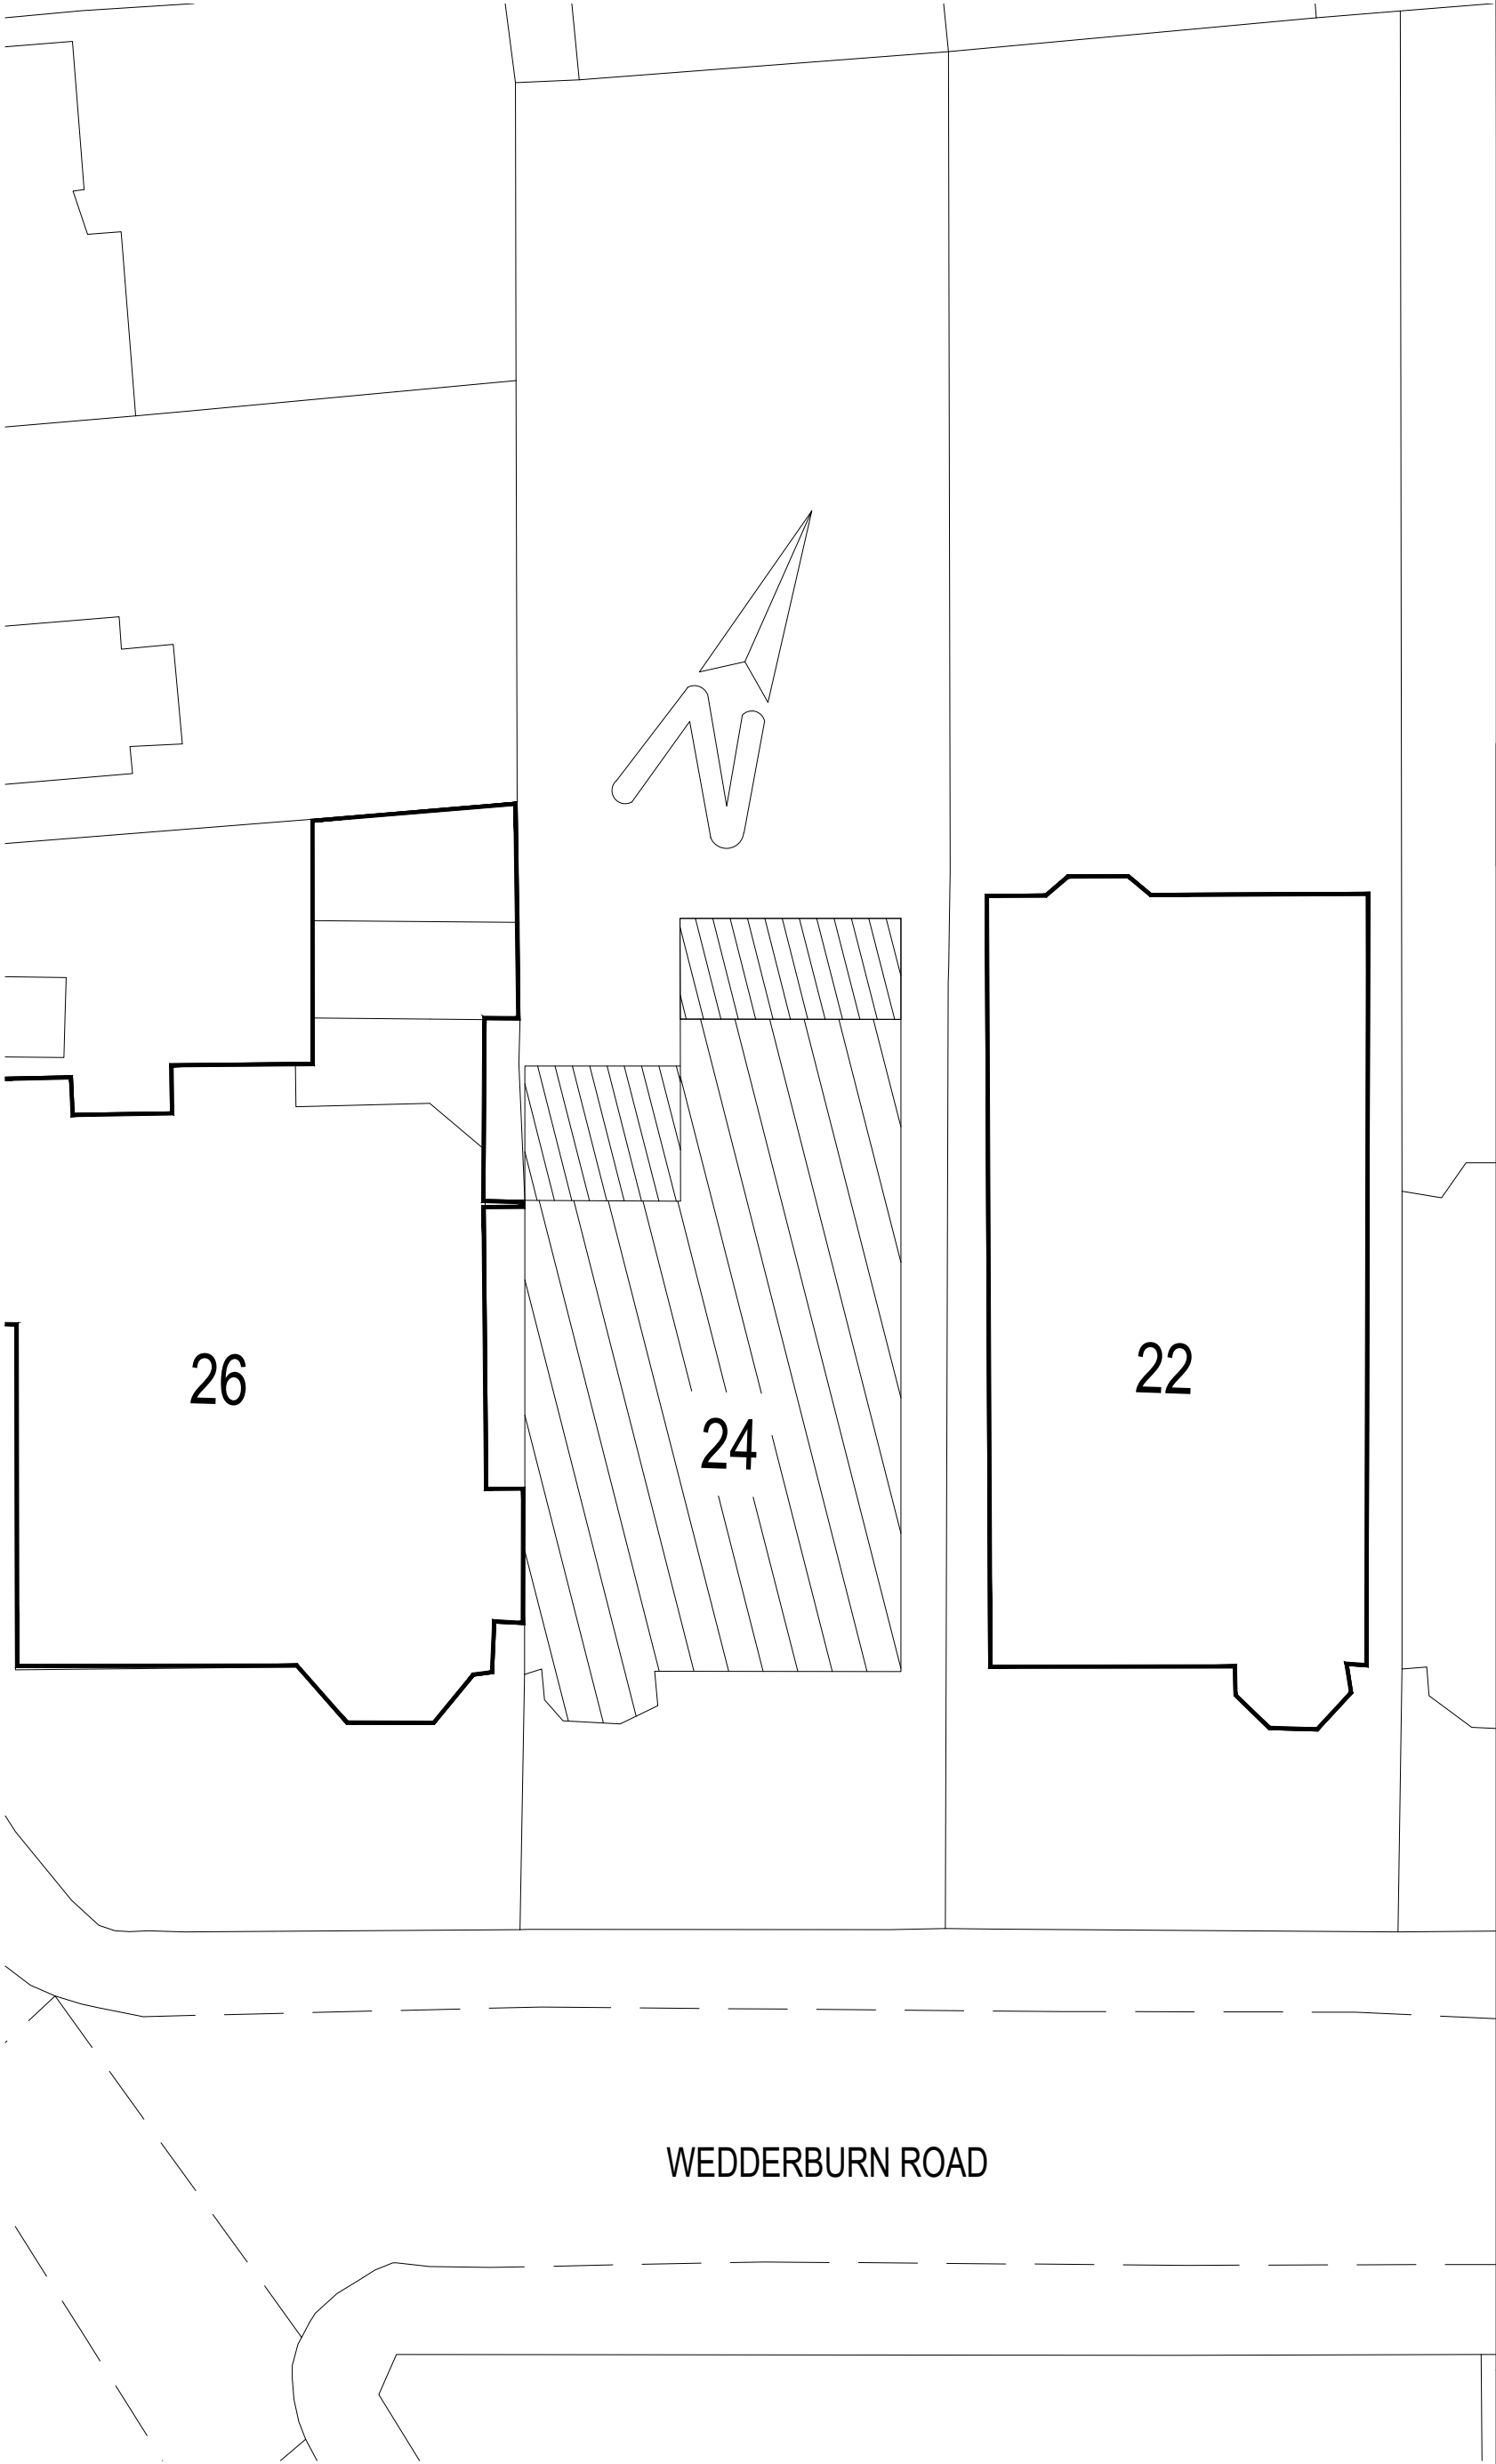


Revisions		
The contents of this plan including the printed notes are copyright. Reproduction in whole or part is not permitted without prior consent of Akelius in writing.		
Project		
Wedderburn Road, London		
Drawing Title		
BLOCK PLAN		
WED2- PL 4A		
Scale	Drawn by	Checked by
A3@1:200	O.F	.....





notes:  
The contractors are to check all dimensions, drain runs and general conditions on site before works commence, and inform Akelius immediately upon discovery of any errors, omissions or discrepancies. All works are to be carried out in accordance with current building regulations, British standards, codes of practice and local authority requirements.


For existing and proposed window schedule see drawing numbers WED-PL-WS-01 to WED-PL-WS-24

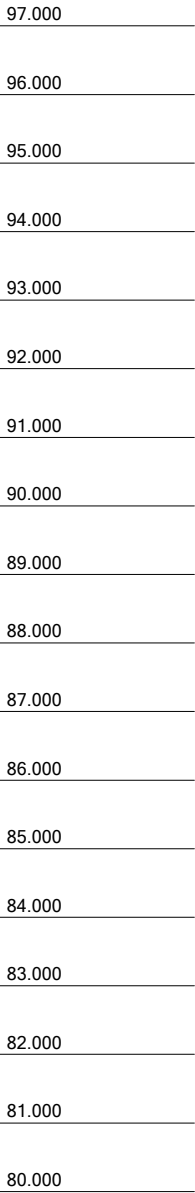


PROPOSED NORTH WEST ELEVATION.

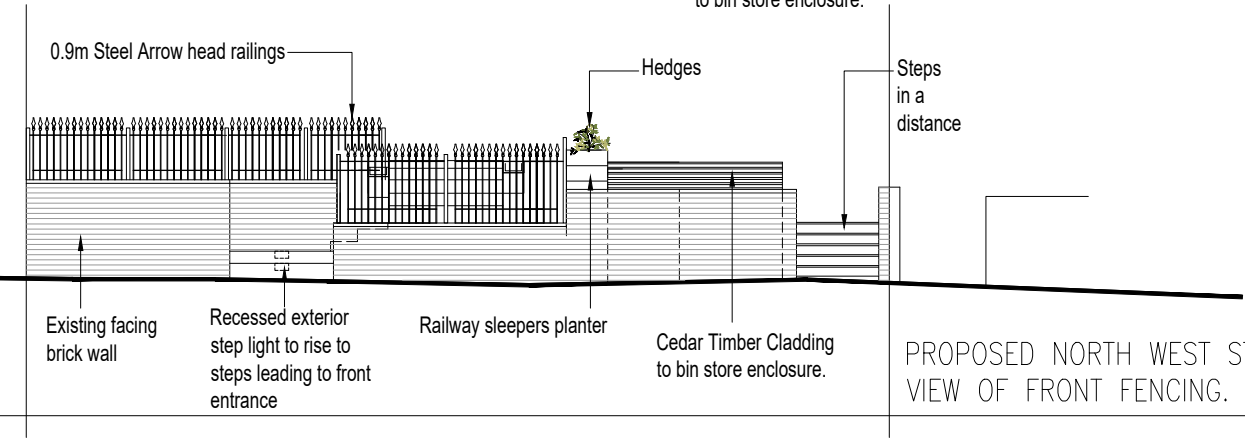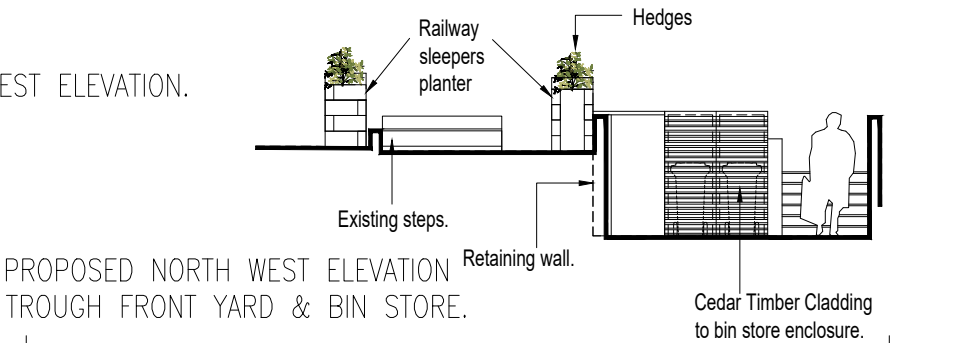

PROPOSED NORTH WEST STREET VIEW OF FRONT FENCING.

 

Revisions		
The contents of this plan including the printed notes are copyright. Reproduction in whole or part is not permitted without prior consent of Akelius in writing.		
Project		
Wedderburn Road, London		
Drawing Title		
Proposed Elevations (1 Of 4)		
WED3- PL 5C		
Scale:	Drawn by	Checked by
A3@1:100	O.F.	.....

 

98.000  
97.000  
96.000  
95.000  
94.000  
93.000  
92.000  
91.000  
90.000  
89.000  
88.000  
87.000  
86.000  
85.000  
84.000  
83.000  
82.000  
81.000  
80.000



PROPOSED SOUTH EAST ELEVATION.

Akelius

notes:  
The contractors are to check all dimensions, drain runs and general conditions on site before works commence, and inform Akelius immediately upon discovery of any errors, omissions or discrepancies. All works are to be carried out in accordance with current building regulations, British standards, codes of practice and local authority requirements.

For existing and proposed window  
schedule see drawing numbers  
WED-PL-WS-01 to WED-PL-WS-24

Revisions		
The contents of this plan including the printed notes are copyright. Reproduction in whole or part is not permitted without prior consent of Akelius in writing.		
Project		
Wedderburn Road, London		
Drawing Title		
Proposed Elevations (2 Of 4)		
WED3- PL 6C		
Scale:	Drawn by	Checked by
A3@1:100	O.F	.....

98.000  
97.000  
96.000  
95.000  
94.000  
93.000  
92.000  
91.000  
90.000  
89.000  
88.000  
87.000  
86.000  
85.000  
84.000  
83.000  
82.000  
81.000  
80.000


Akelius

notes:  
The contractors are to check all dimensions, drain runs and general conditions on site before works commence, and inform Akelius immediately upon discovery of any errors, omissions or discrepancies. All works are to be carried out in accordance with current building regulations, British standards, codes of practice and local authority requirements.


For existing and proposed window schedule see drawing numbers WED-PL-WS-01 to WED-PL-WS-24






PROPOSED SOUTH WEST ELEVATION.

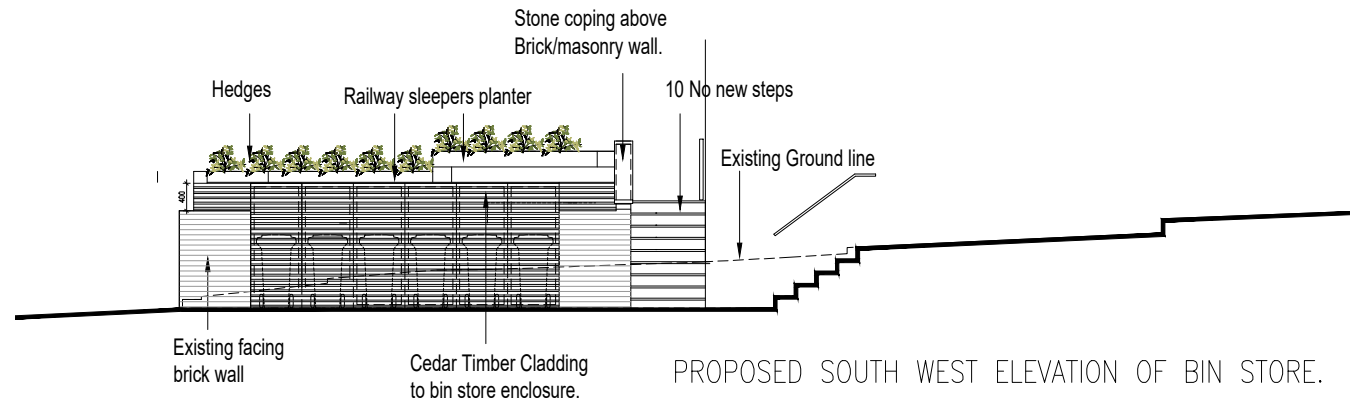

PROPOSED SOUTH WEST ELEVATION OF BIN STORE.

 

Revisions		
The contents of this plan including the printed notes are copyright. Reproduction in whole or part is not permitted without prior consent of Akelius in writing.		
Project		
Wedderburn Road, London		
Drawing Title		
Proposed Elevations (3 Of 4)		
WED3- PL 7C		
Scale:	Drawn by	Checked by
A3@1:100	O.F	.....

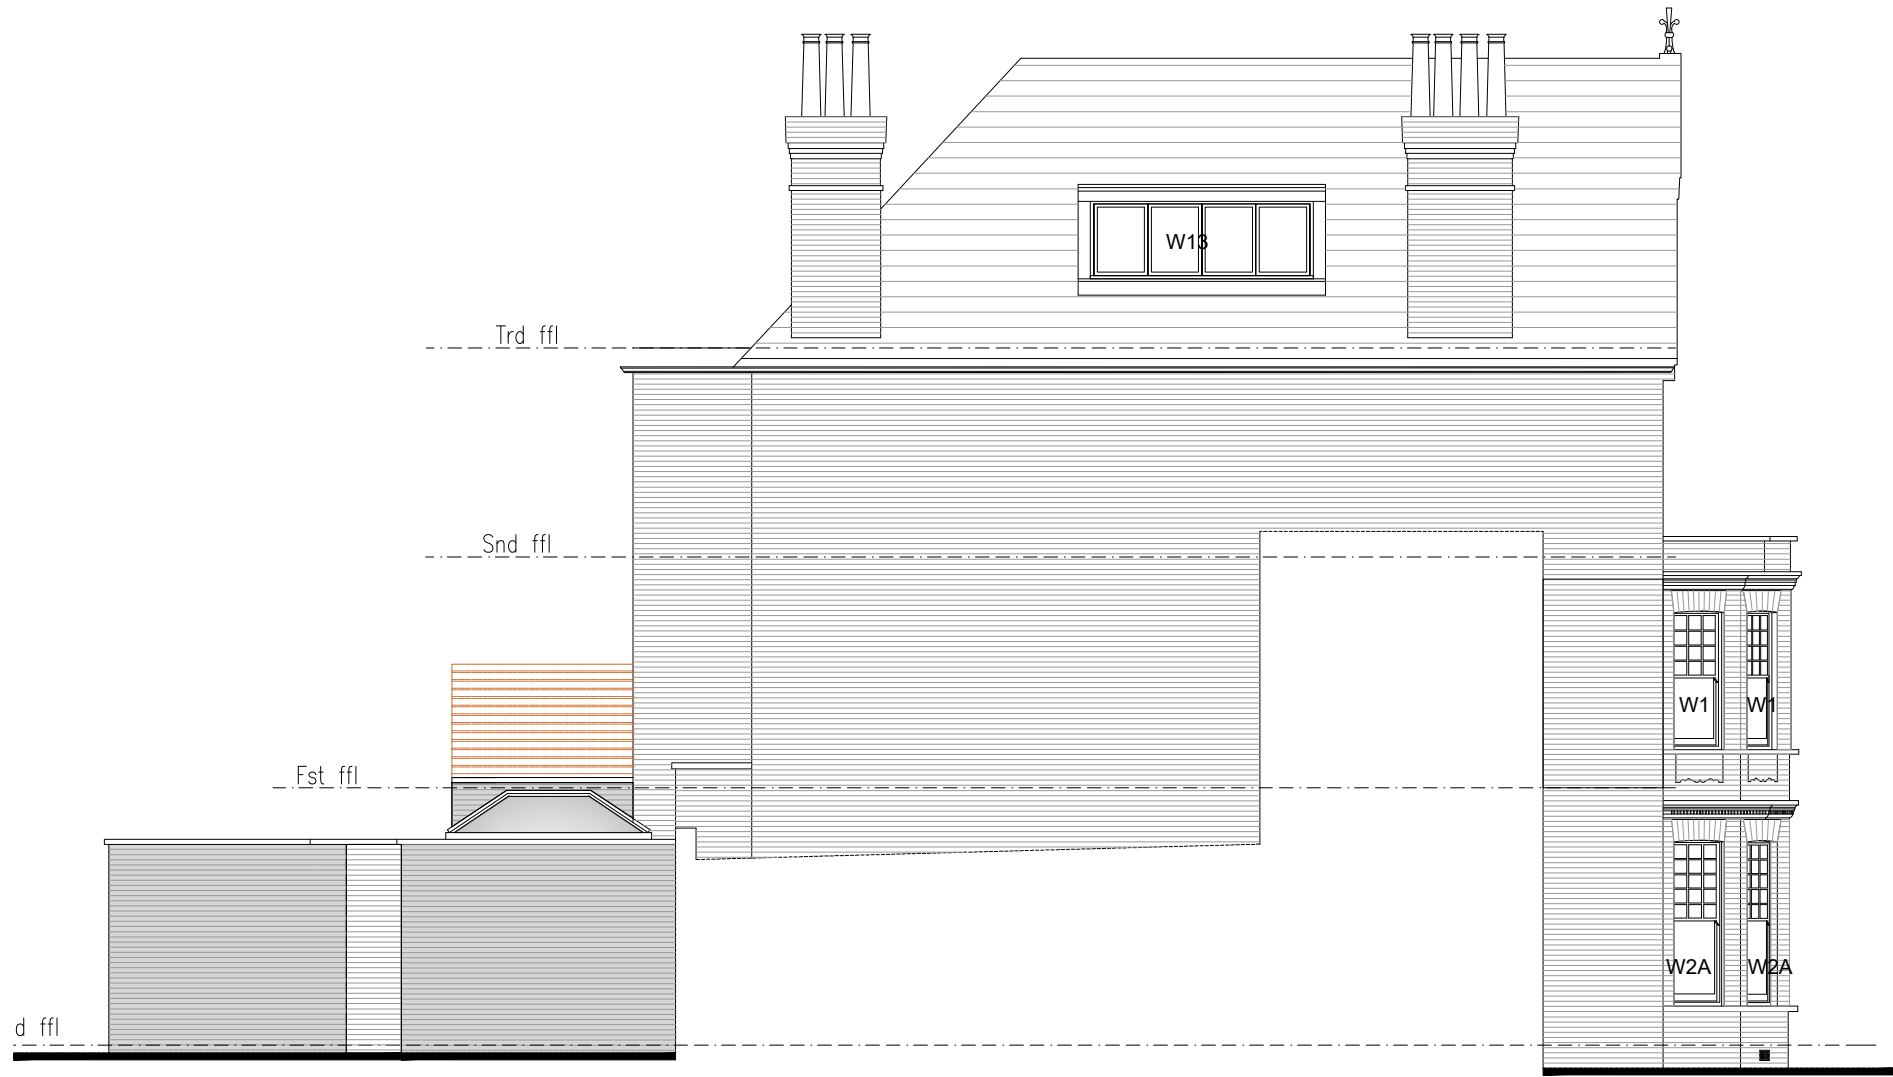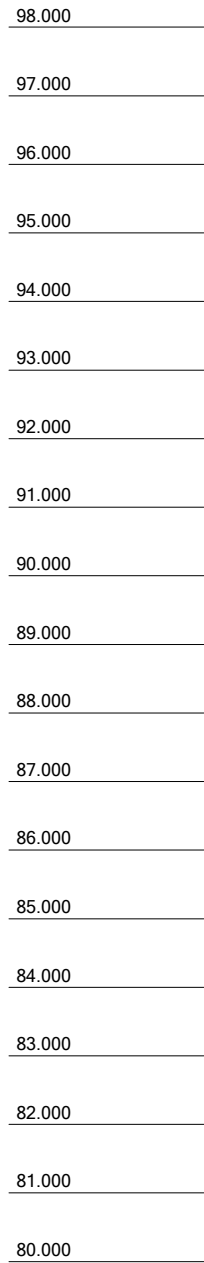 

PROPOSED NORTH EAST ELEVATION.



notes:  
The contractors are to check all dimensions, drain runs and general conditions on site before works commence, and inform Akelius immediately upon discovery of any errors, omissions or discrepancies. All works are to be carried out in accordance with current building regulations, British standards, codes of practice and local authority requirements.

For existing and proposed window  
schedule see drawing numbers  
WED-PL-WS-01 to WED-PL-WS-24

Revisions		
The contents of this plan including the printed notes are copyright. Reproduction in whole or part is not permitted without prior consent of Akelius in writing.		
Project		
Wedderburn Road, London		
Drawing Title		
Proposed Elevations (4 Of 4)		
WED3- PL 8B		
Scale:	Drawn by	Checked by
A3@1:100	O.F	.....