
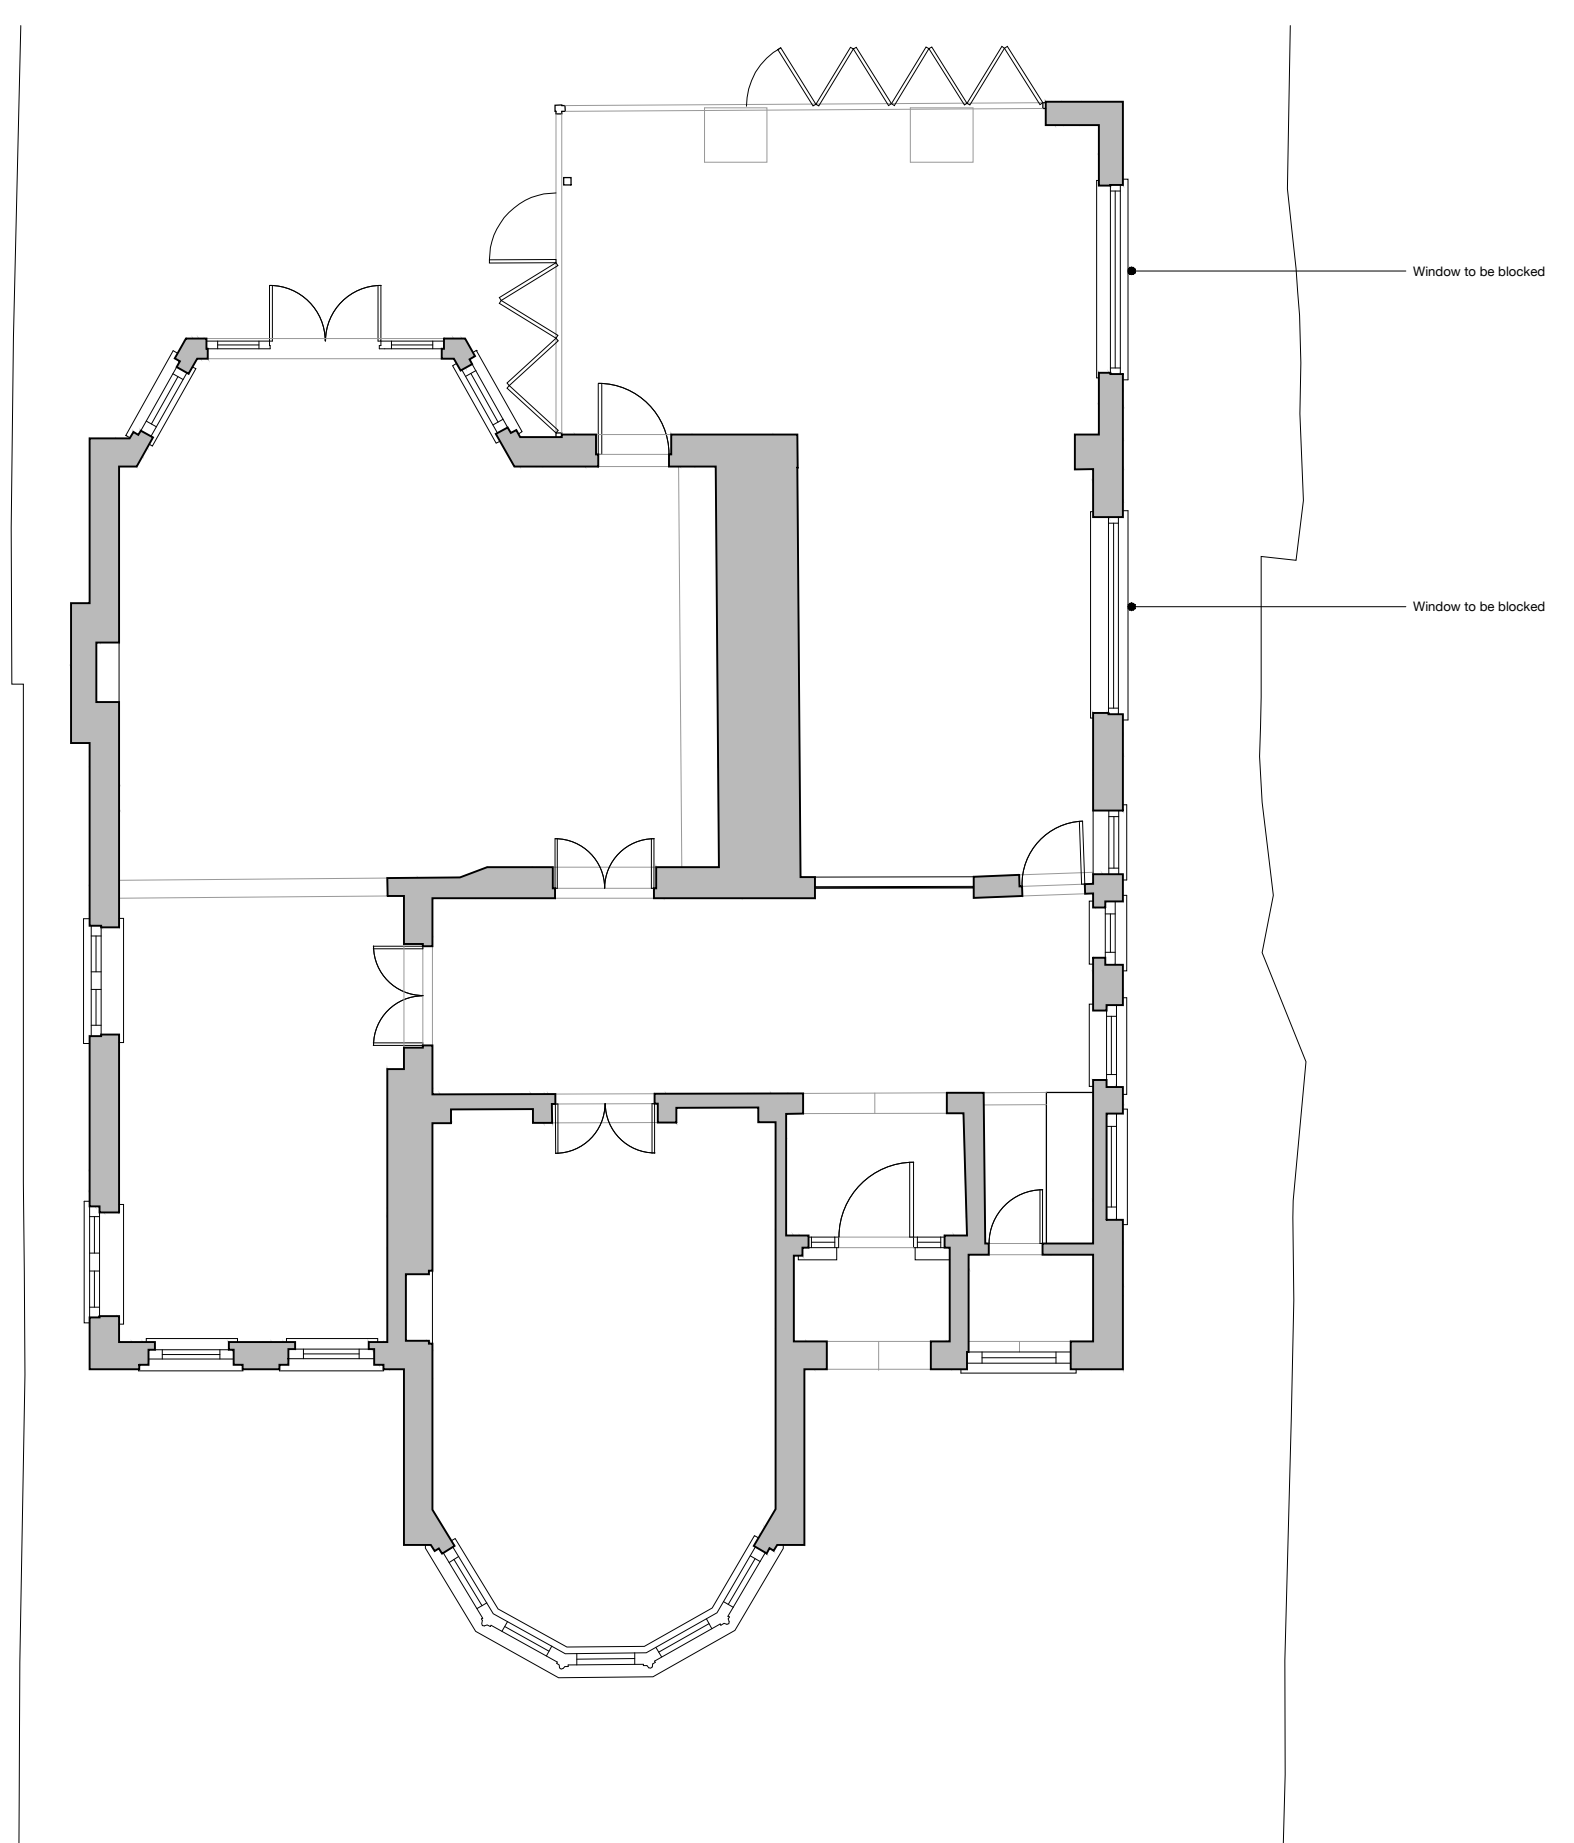


© ARCHITECT'S COPYRIGHT RETAINED

- GENERAL NOTES
- 1 All dimensions to be checked on site.
  - 2 Use figured dimensions only. Queries to be directed to the Architect.
  - 3 Refer to Structural Engineer's drawings for details relating to structure.
  - 4 Any discrepancies between the Architect's drawings and those by any other party to be reported immediately.
  - 5 All drawings are not for construction unless explicitly marked for this purpose.

GENERAL NOTES ON MATERIALS  
Materials to comply with appropriate British Standards or Agreement Certificate stamped and independently certified or otherwise to show their suitability. Materials should be in accordance with BS8000 series of documents and other accepted good practice (e.g. Quality assured to ISO9000).

KEY PLAN

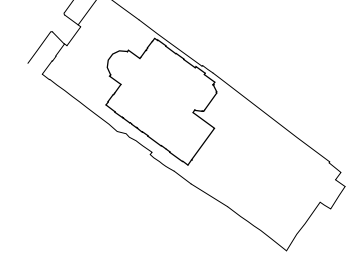

rev	date	amendment
A	17.12.19	AMENDMENTS FOLLOWING LPA FEEDBACK
-	14.11.19	PLANNING

<b>SC DA</b>		SODA Nine   Compton Courtyard 40 Compton Street London   EC1V 0BD hello@sodastudio.co.uk sodastudio.co.uk	
job title 30 HEATH DRIVE CHARLIE GREEN			
drawing title PLANNING DRAWINGS EXISTING GROUND FLOOR PLAN			
status	PLANNING	drawing no.	revision
scale	1:100 @A3 1:50 @A1	P010	A
job no.	A358		

