


CONTROLLED ZONE


 


Norfolk Mansions

NO. 305

NO. 3

NO. 1

 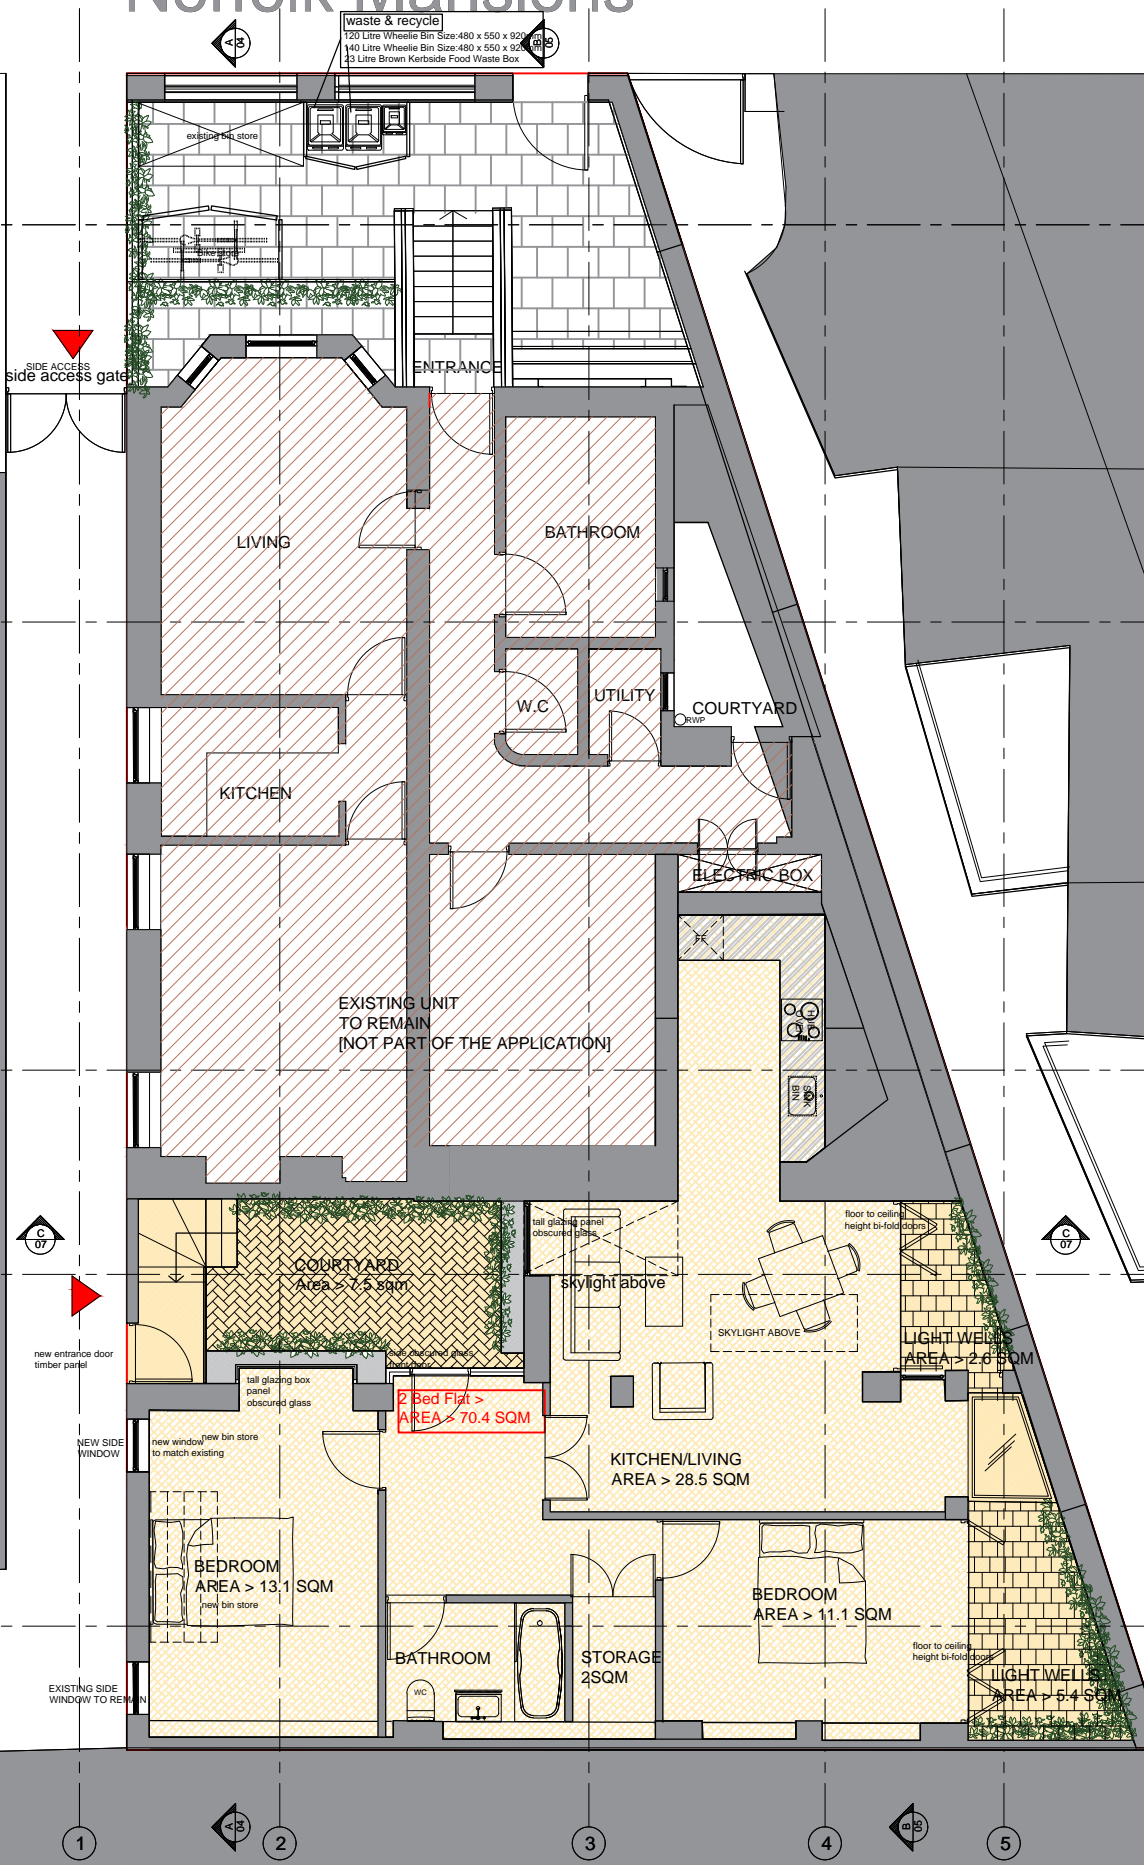

NEW IMAGES ARCHITECTS
Architecture | Design | Build

287 Regents Park Road N3 3JY
T: 020 8343 2113
info@newimagesltd.co.uk
www.newimagesltd.co.uk

Norfolk Mansions, Lithos Rd West Hampstead,
London
NW3 6DU

Drawing:
PROPOSED
LOWER GROUND FLOOR PLAN

Drawing	Date	Scale
SE	08.2019	1:100@A3

Job number	Drawing number
1801	P-0111C