





NOTES

All dimensions to be checked on site

THIRD FLOOR - PROPOSED

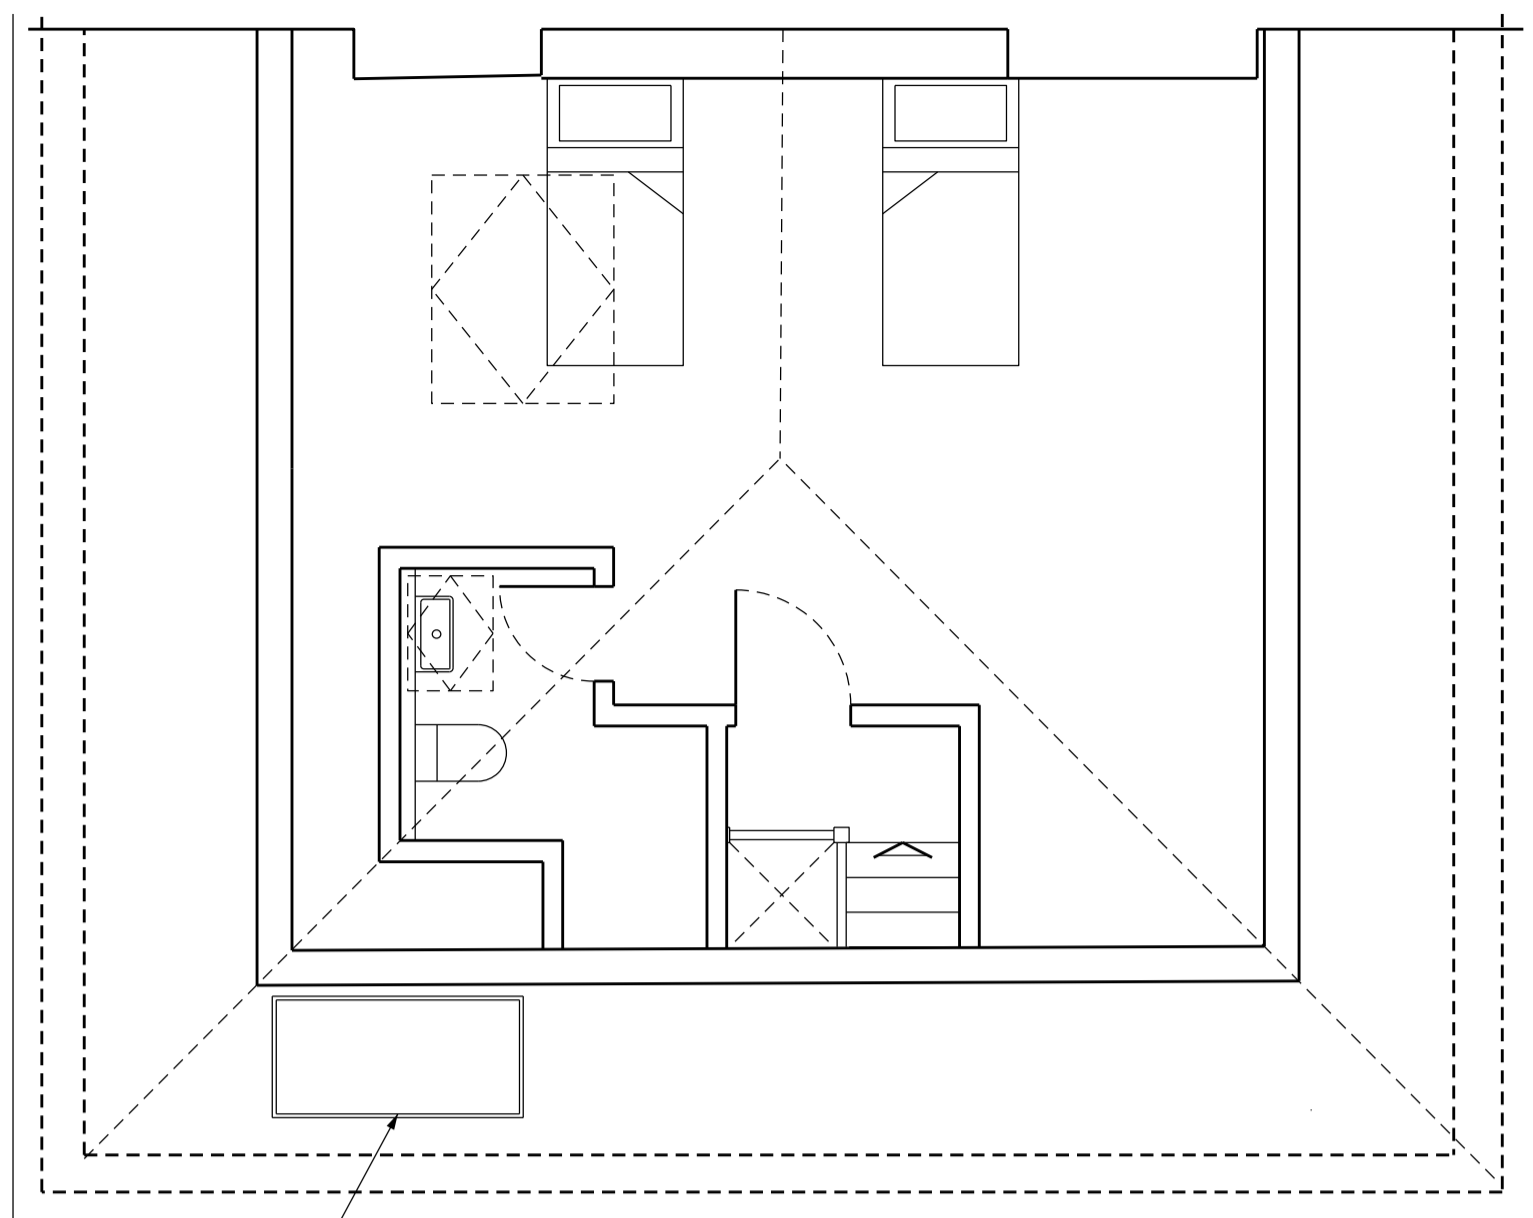

ROOF PLAN - PROPOSED

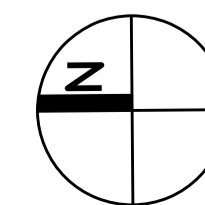 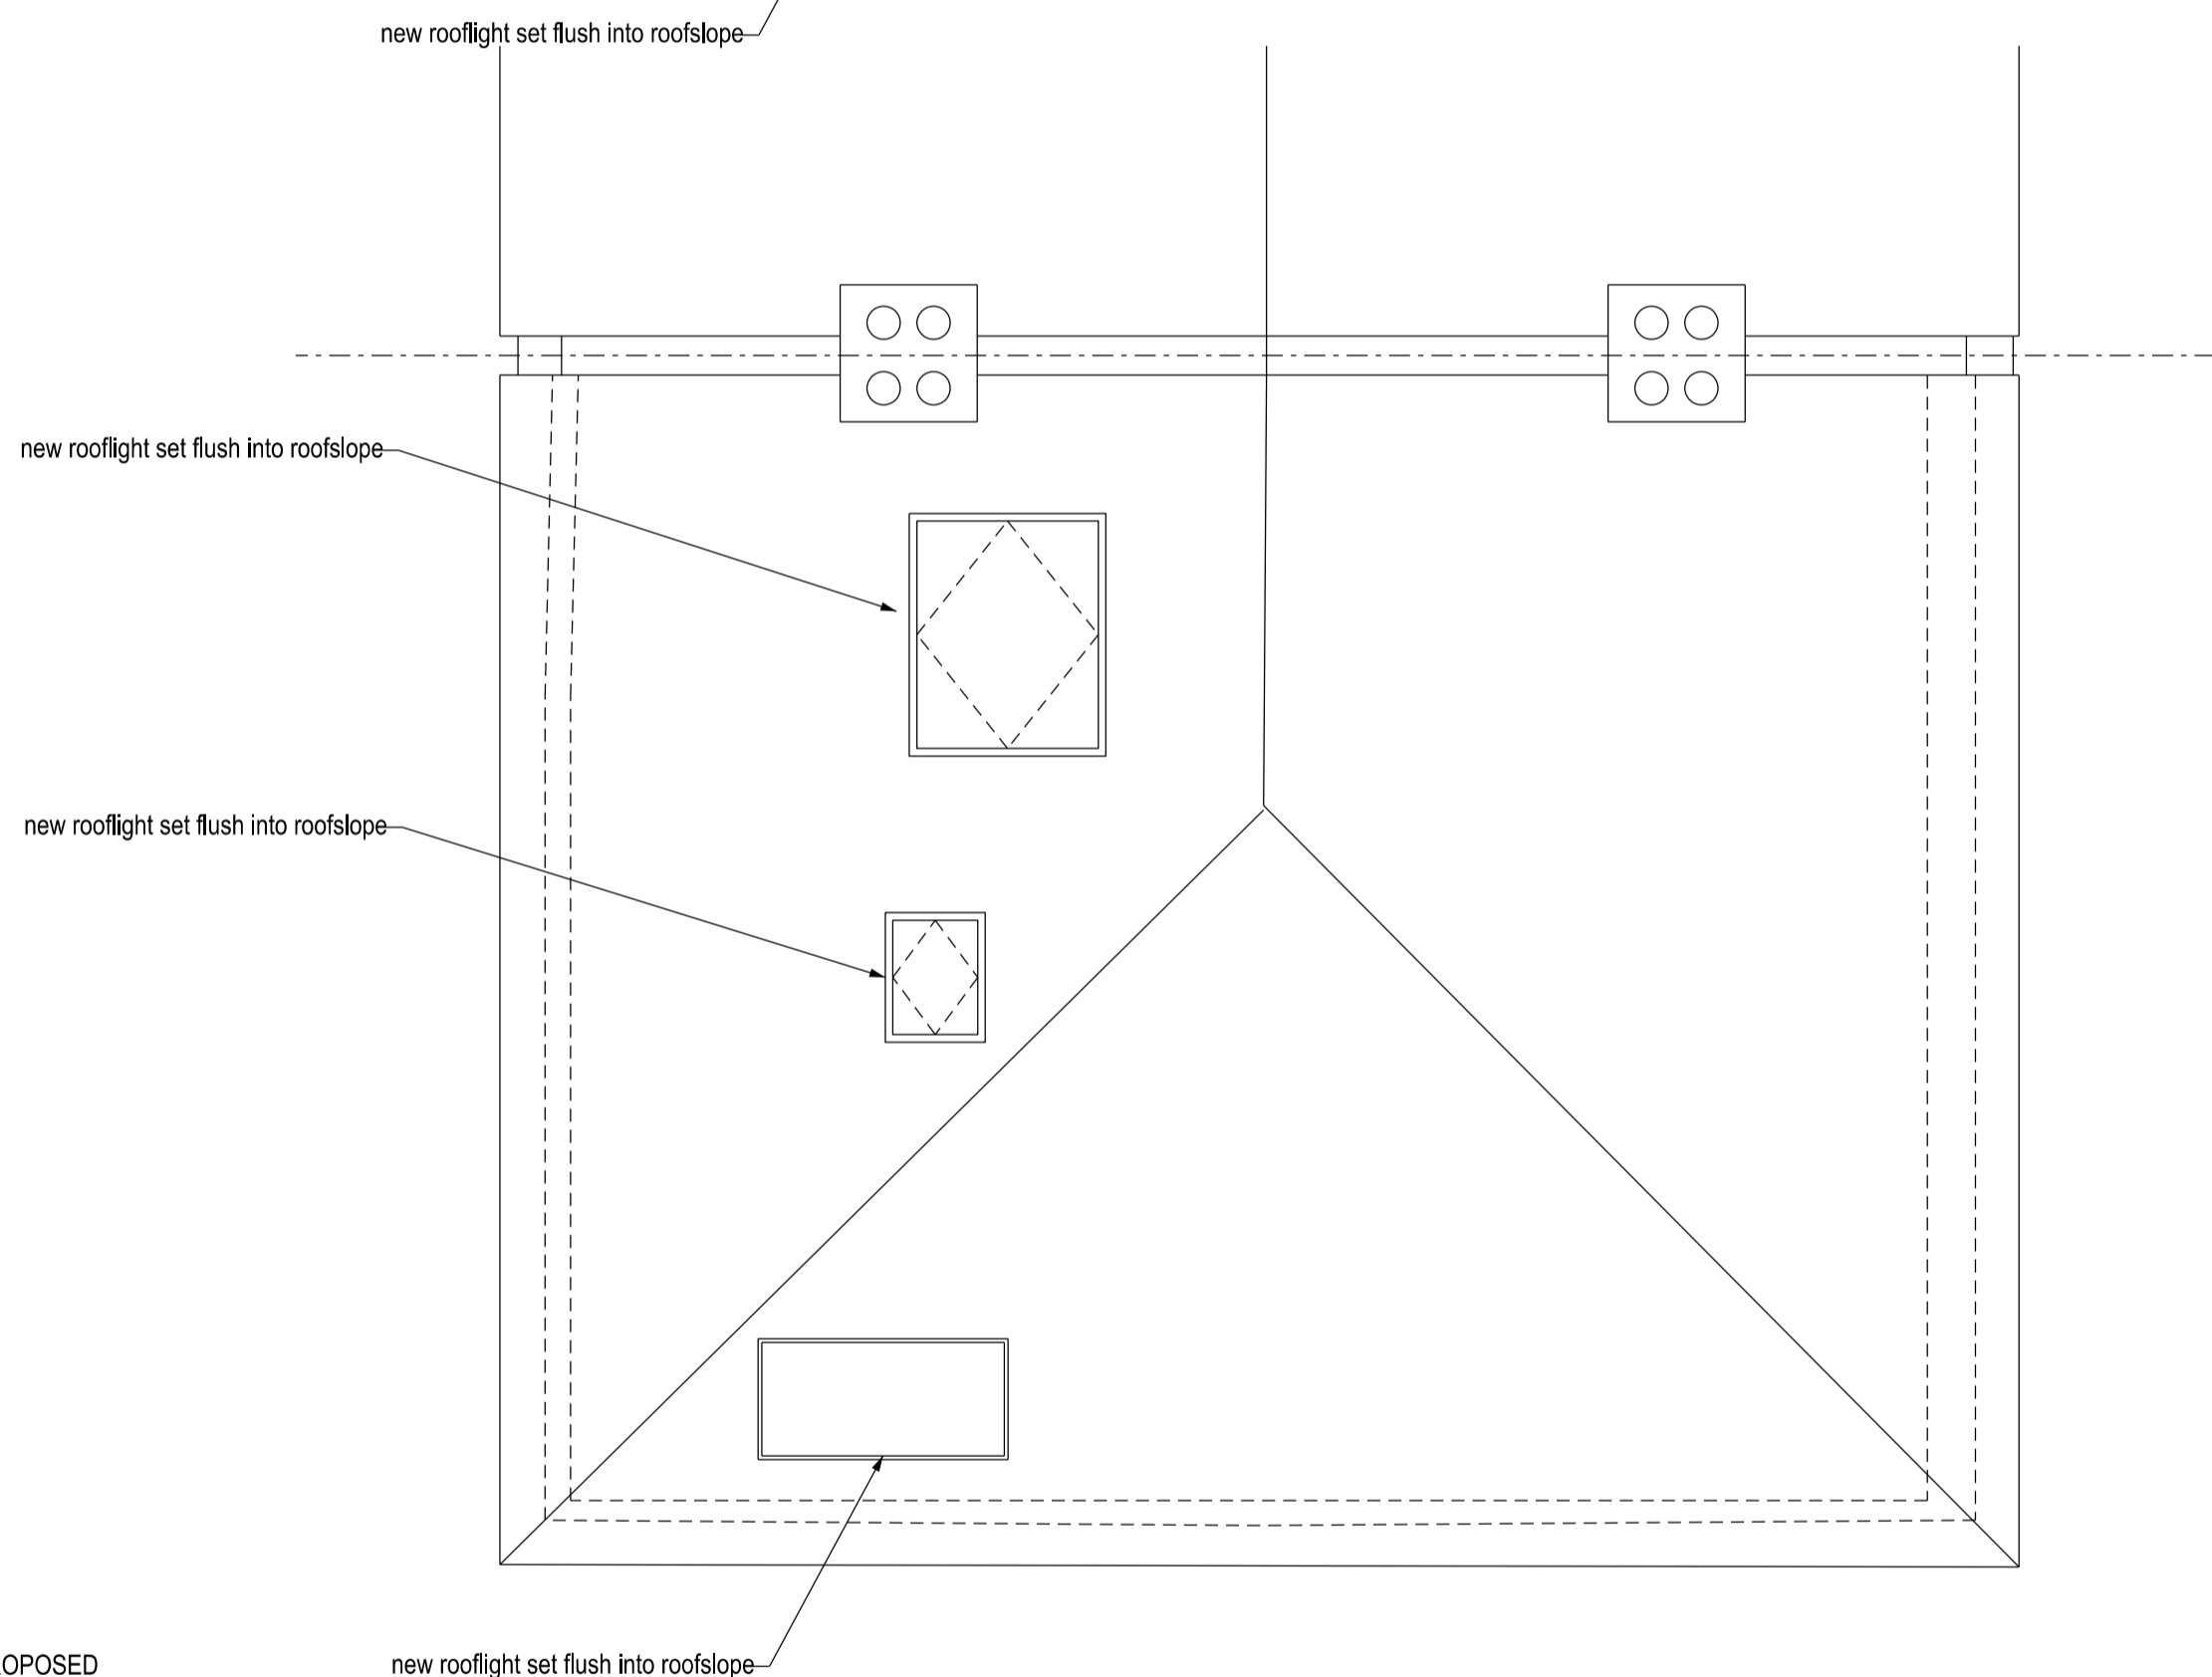

A DORMERS REMOVED 18.12.19

PLANNING



ultra violet
 DESIGNERS ARCHITECTS
 unit 7 flat iron yard
 14 ayres street
 london se1 1es
 t 020 7407 9343
 email@ultraviolet.co.uk

9 Nassington Road, London NW2

TITLE: 3RD FLOOR & ROOF PLAN - PROPOSED

SCALE: 1:50 @ A1

DATE: NOVEMBER 2019

AL(D4)004

A