





FRONT ELEVATION

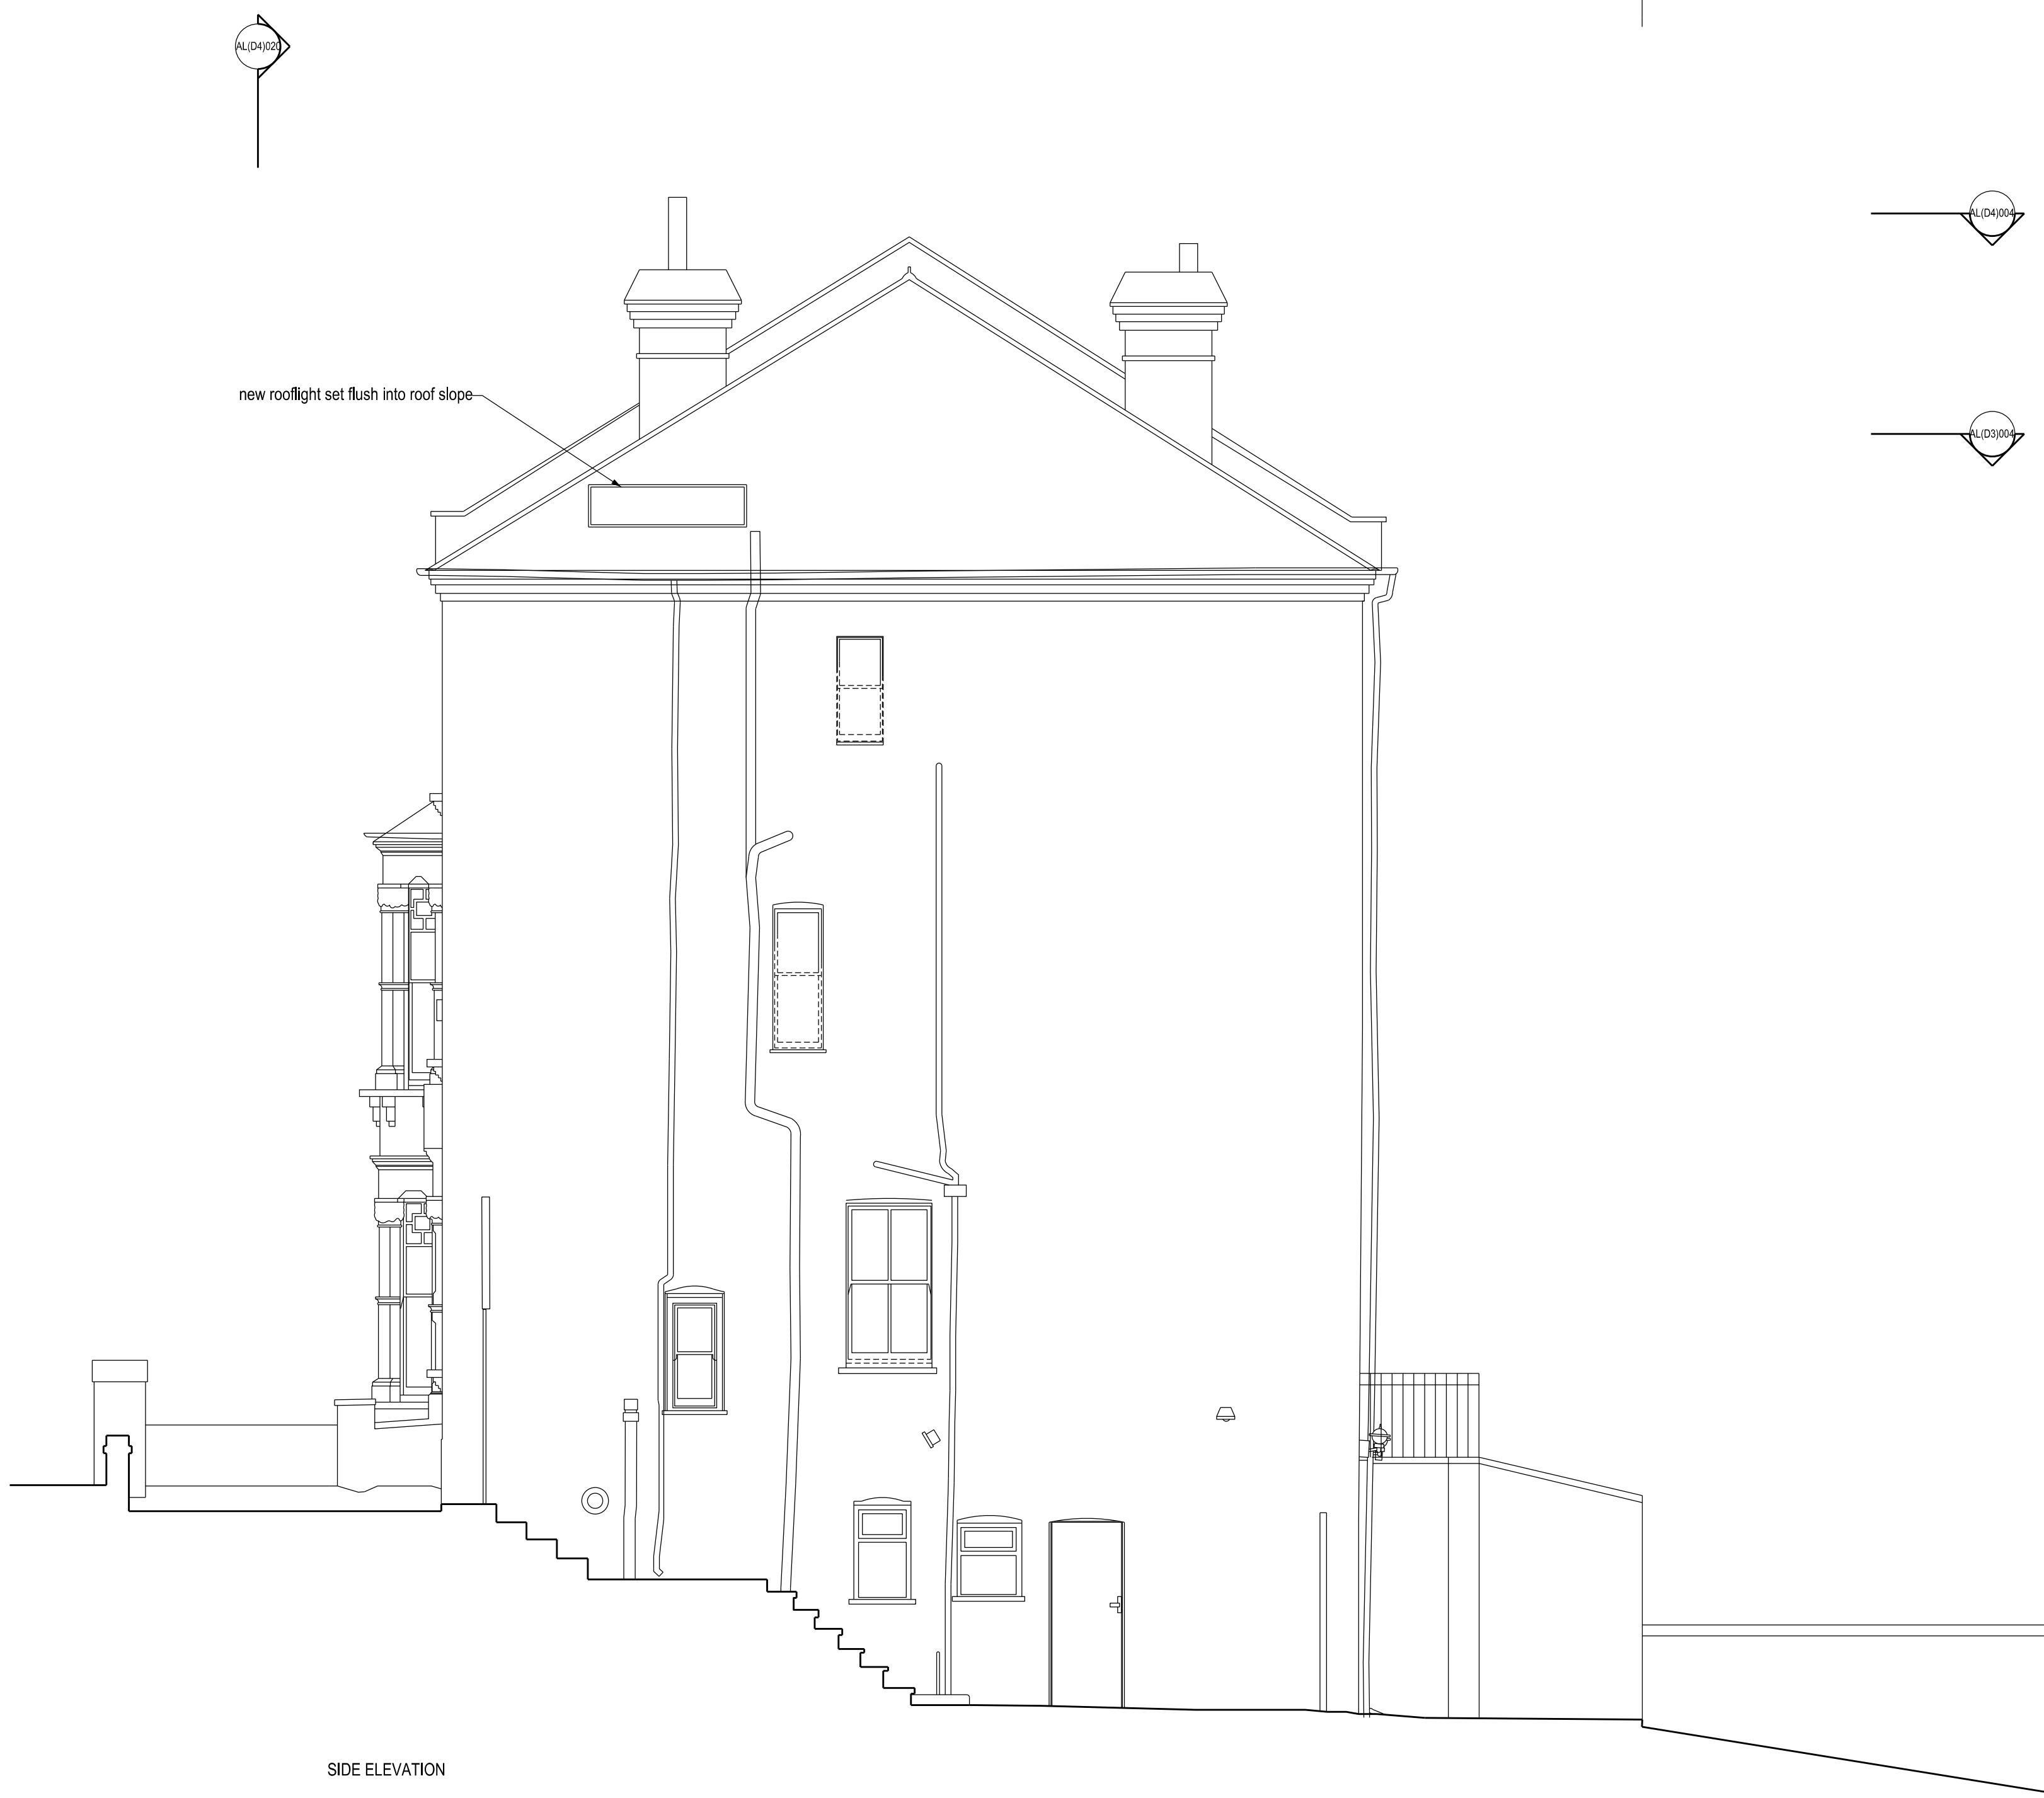

SIDE ELEVATION

 

A DORMERS REMOVED 18.12.19

**PLANNING**



9 Nassington Road, London NW2  
 TITLE: ELEVATIONS FRONT & REAR - PROPOSED  
 SCALE: 1:50 @ A1  
 DATE: NOVEMBER 2019

AL(D4)020 A