


THIRDWAY

C:\Users\Daniel.Jerram\Box\01. All TWI Client Projects\GULBAHAR UK - CHANCERY LANE - 22650\03. Design CAD\Construction Drawings\REV L\TWI-22650.dwg

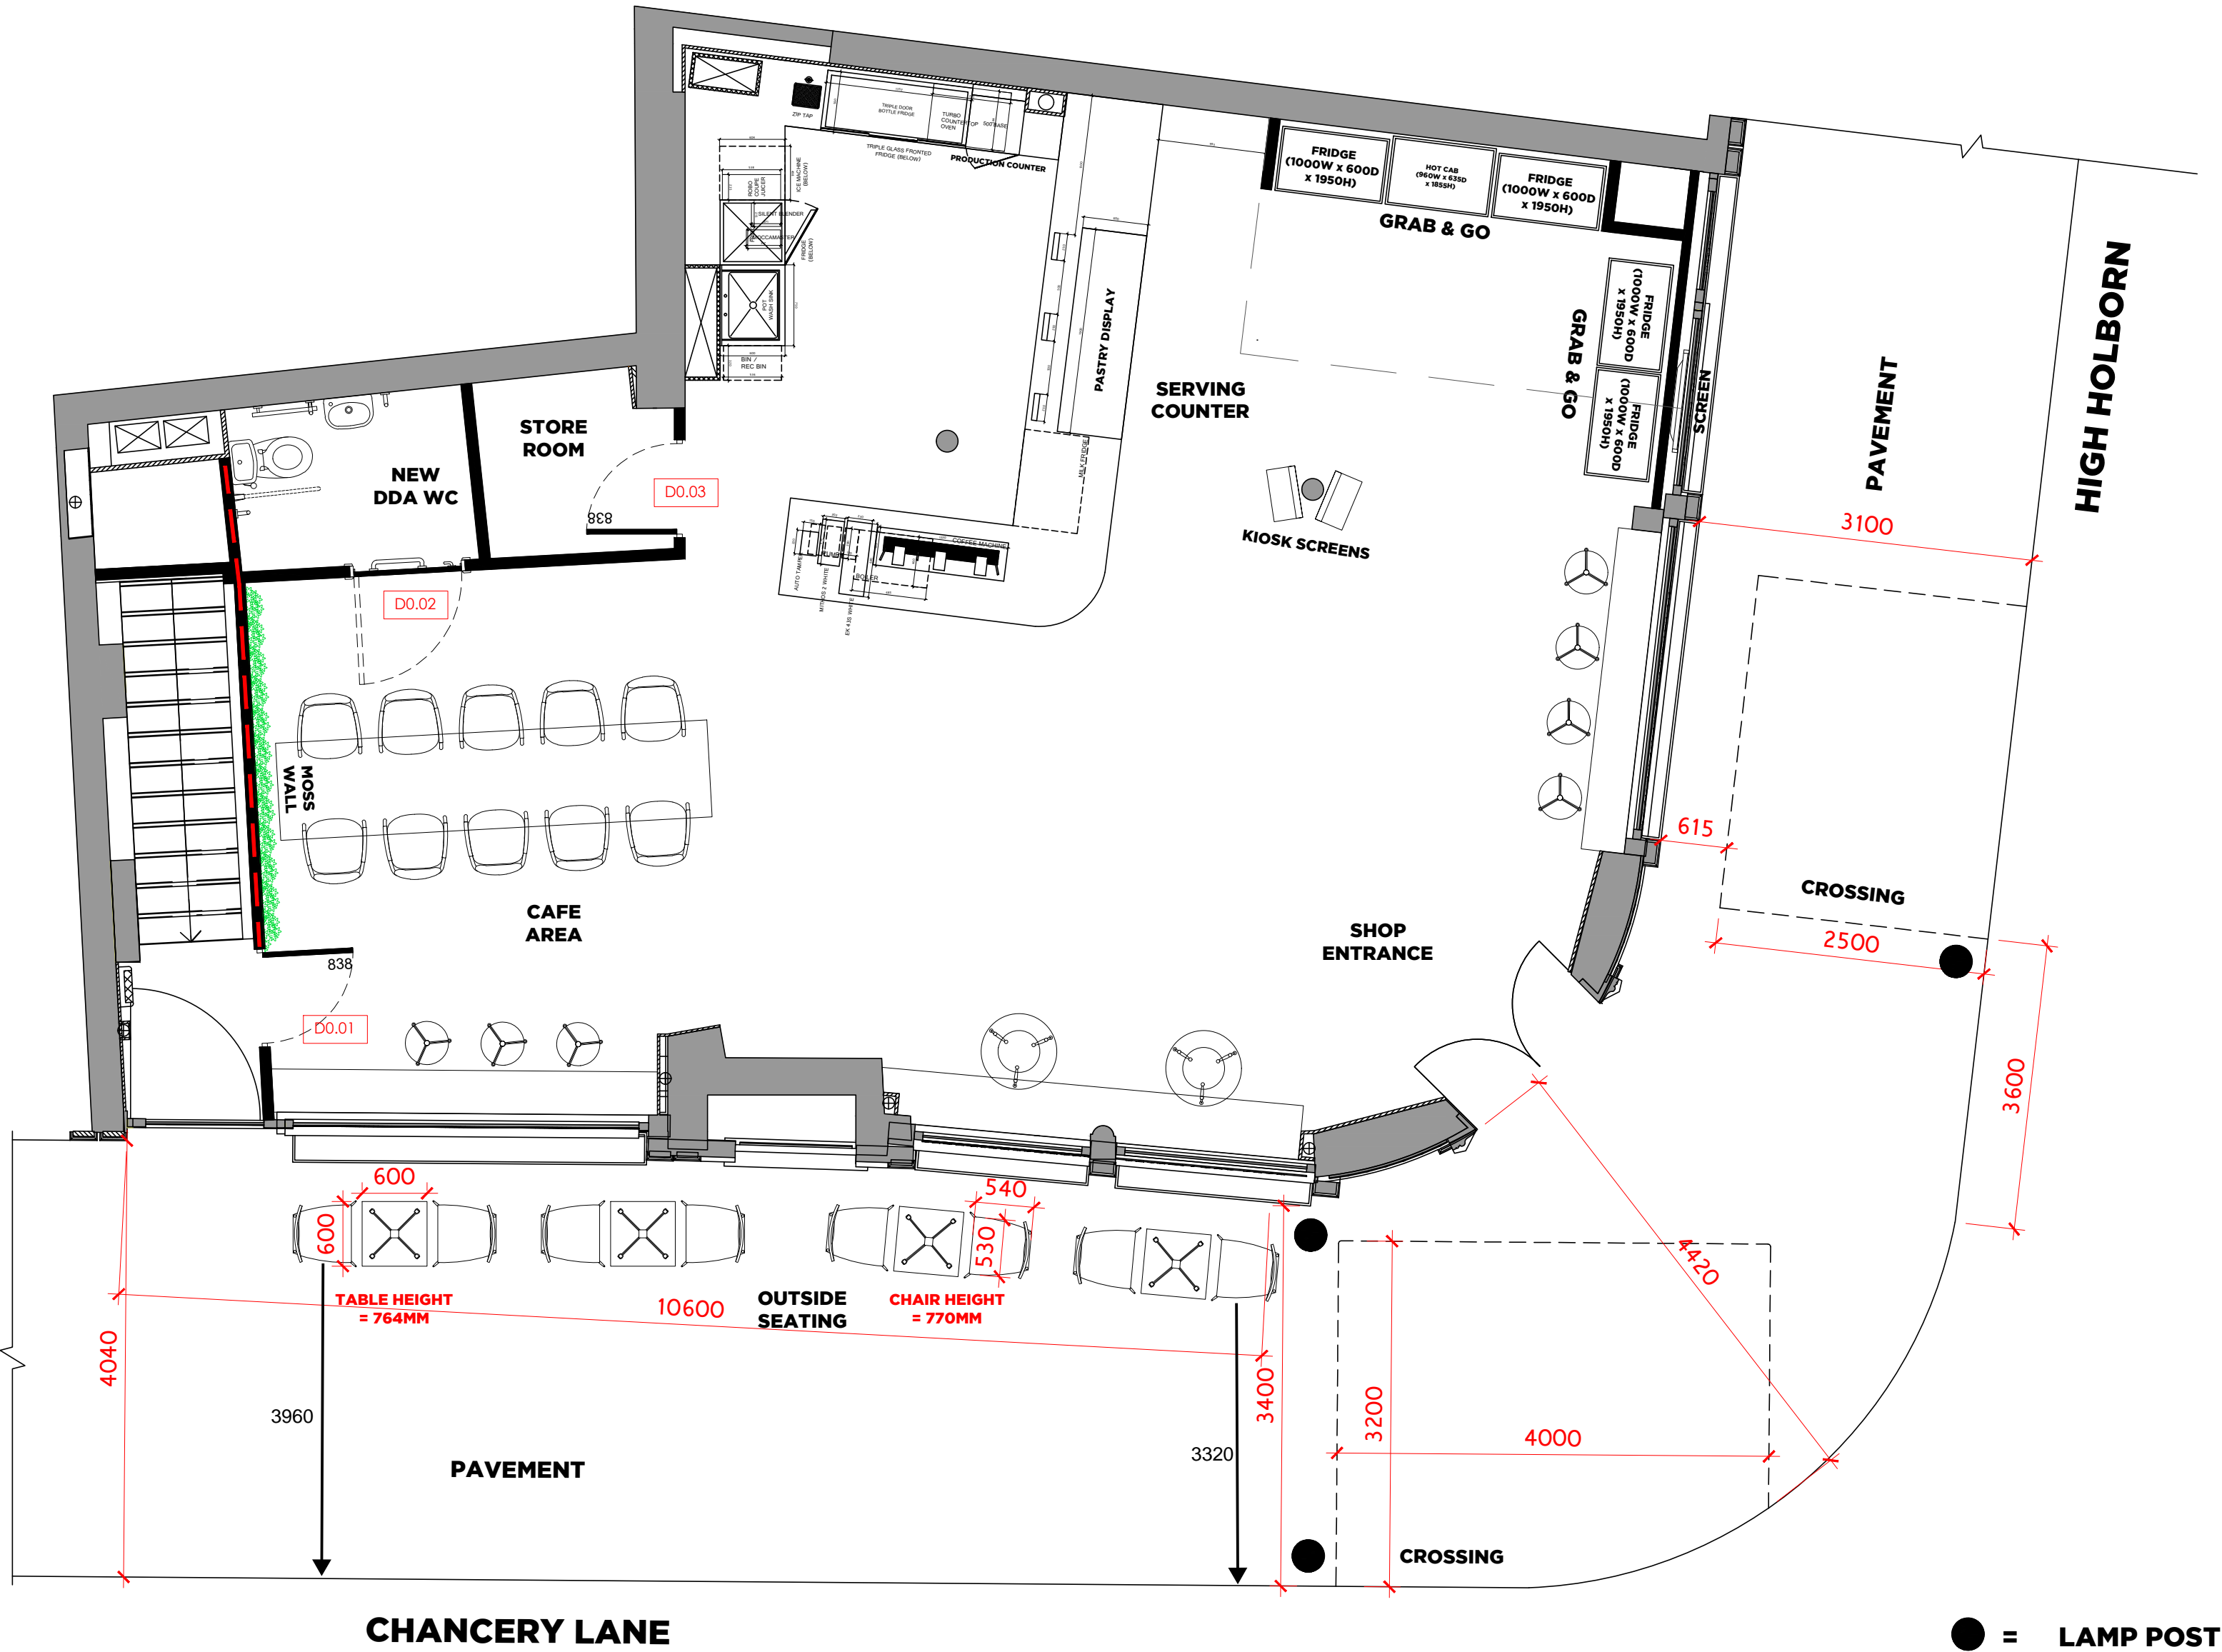

● = LAMP POST

## NOTES

THIRDWAY INTERIORS DO NOT ACCEPT LIABILITY FOR ANY ERRORS AND OMISSIONS ARISING FROM THE PREPARATION OF BASE BUILD DRAWINGS WHICH ARE DERIVED FROM ORIGINAL MATERIAL PROVIDED BY OTHERS.

ALL DISCREPANCIES ARE TO BE REPORTED TO THIRDWAY INTERIORS.

GRID LINES ARE FOR REFERENCE PURPOSES ONLY.

ALL DIMENSIONS TO BE VERIFIED BY CONTRACTOR ON SITE PRIOR TO ANY WORKS COMMENCING.

DO NOT SCALE FROM THIS DRAWING.

THIS DOCUMENT IS THE PROPERTY OF THIRDWAY INTERIORS. COPYRIGHT IS RESERVED BY THEM, AND THE DRAWING IS ISSUED ON THE CONDITION THAT IT IS NOT COPIED, REPRODUCED OR RETAINED BY, NOR DISCLOSED TO ANY UNAUTHORISED PERSON, EITHER WHOLLY OR IN PART, WITHOUT THE CONSENT IN WRITING FROM THIRDWAY INTERIORS.

© THIRDWAY INTERIORS

## GENERAL KEY

	DOOR REFERENCE NUMBER
	ROOM REFERENCE NUMBER
	PLY LINED WALL
	NEW 100mm FULL HEIGHT PARTITION (RAF TO FCL)
	NEW 100mm HALF HEIGHT PARTITION - TO MATCH HEIGHT OF FRIDGE (FROM RAF)
	NEW 12mm GLASS PARTITION
	NEW SOLID CORE TIMBER DOOR (SEE DOOR SCHEDULE)
	NEW FRAMED GLASS DOOR (SEE DOOR SCHEDULE)

## STATUS

	Approval / Comment
	Building Control
	Contract
	Construction
	As-Built

## REVISION DETAIL

REV	DETAIL	BY	DATE
-	-	-	-
-	-	-	-
-	-	-	-
-	-	-	-
-	-	-	-
-	-	-	-
-	-	-	-
-	-	-	-
-	-	-	-

## CLIENT

GULBAHAR UK

## PROJECT ADDRESS

74 CHANCERY LANE  
LONDON  
W2A 1AD

## DRAWING TITLE

GROUND FLOOR  
GENERAL ARRANGEMENT  
WORKING DRAWING

DWG NO:	22650-00-GA
REVISION:	11
SCALE @A1:	1:50 @ A3: 1:100
DATE:	11.09.19
DRAWN BY:	EW
CHECKED BY:	DJ

