




Proposed Rear Elevation

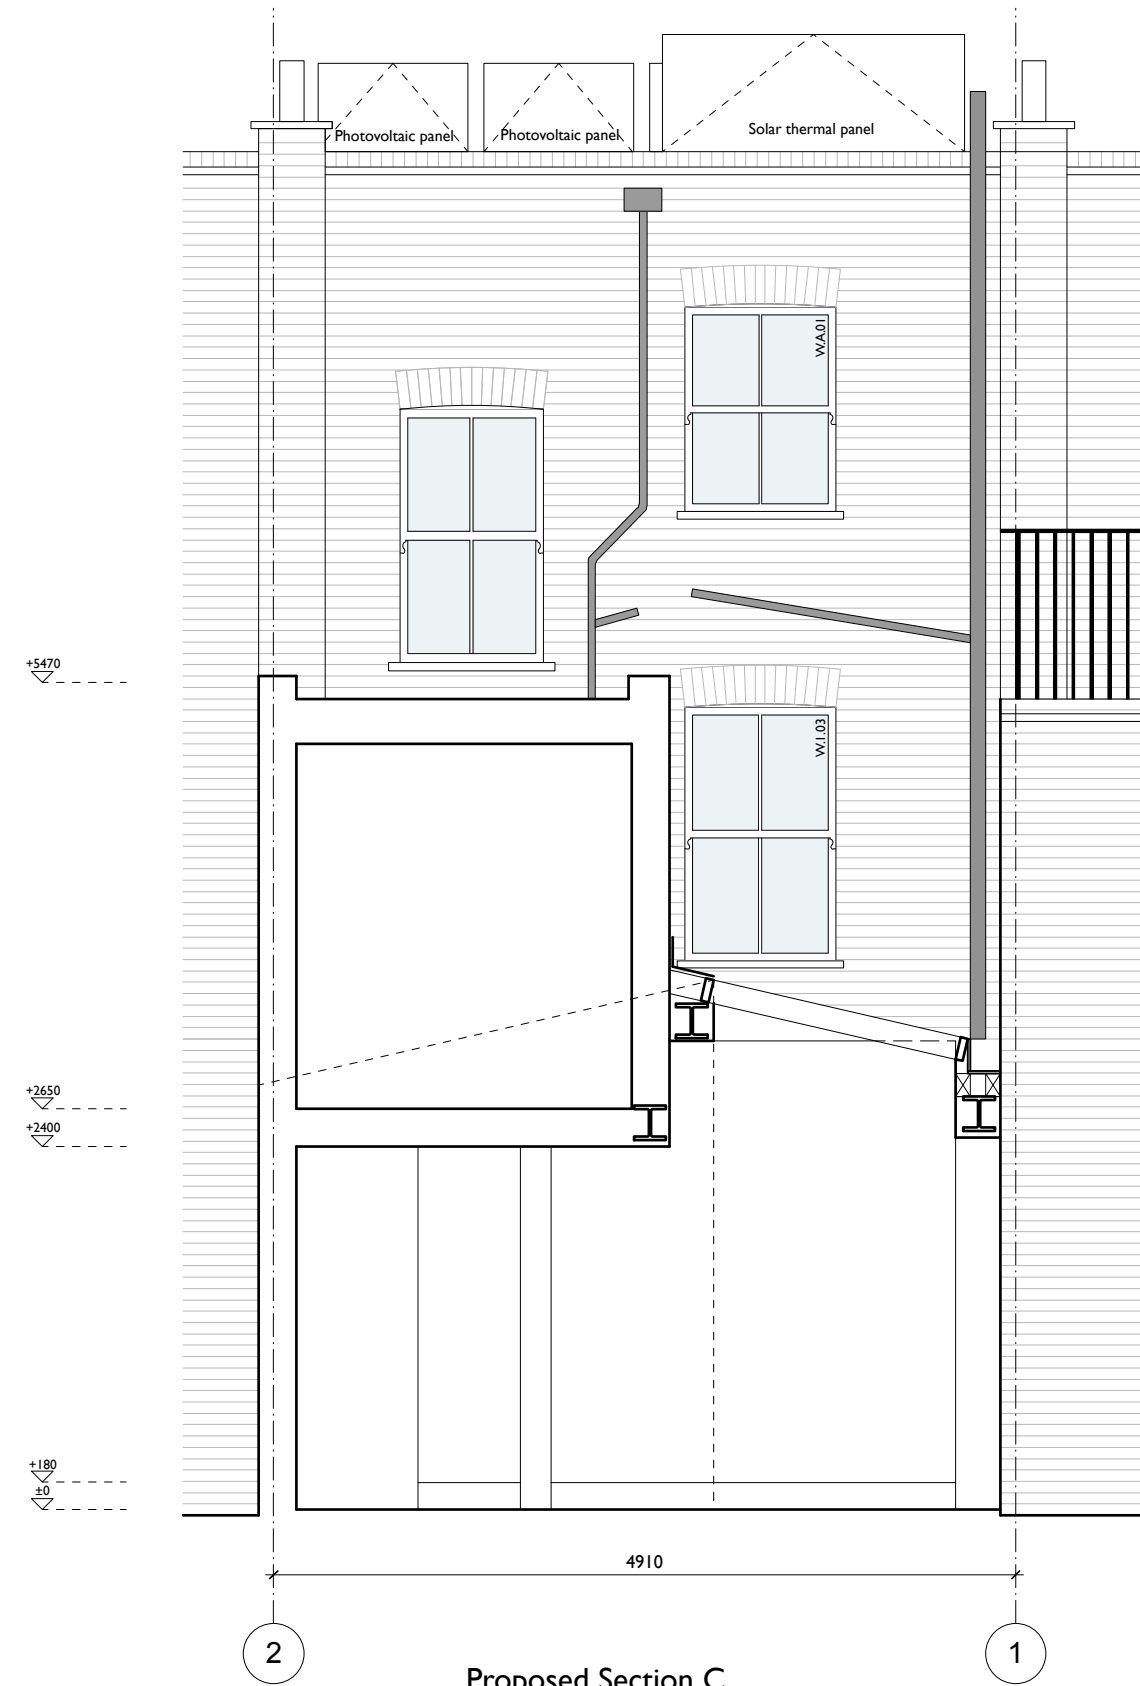

Proposed Section C

MARTINS CAMISULI Unit 1, 2A Oakford Road, London NW5 1AH Tel 020 7267 86 22

JOB TITLE: 19 Quadrant Grove NW5 4JP
DRWG TITLE: Proposed Rear Elevation & Section C
DRWG NO: MC/193(02)_06
SCALE: 1:50
DATE: March 2019

REVISION: A 181219 W.I.06 has been removed. Only one window on first floor extension centrally placed.

**ALL DIMENSIONS INDICATED ON THIS DRAWING ARE SUBJECT TO ALTERATIONS ONCE ON SITE.
 CONFIRM ALL DIMENSION ON SITE PRIOR TO ORDERING AND CONSTRUCTION**

Scale bar

