


GROUND FLOOR PLAN



FIRST FLOOR PLAN

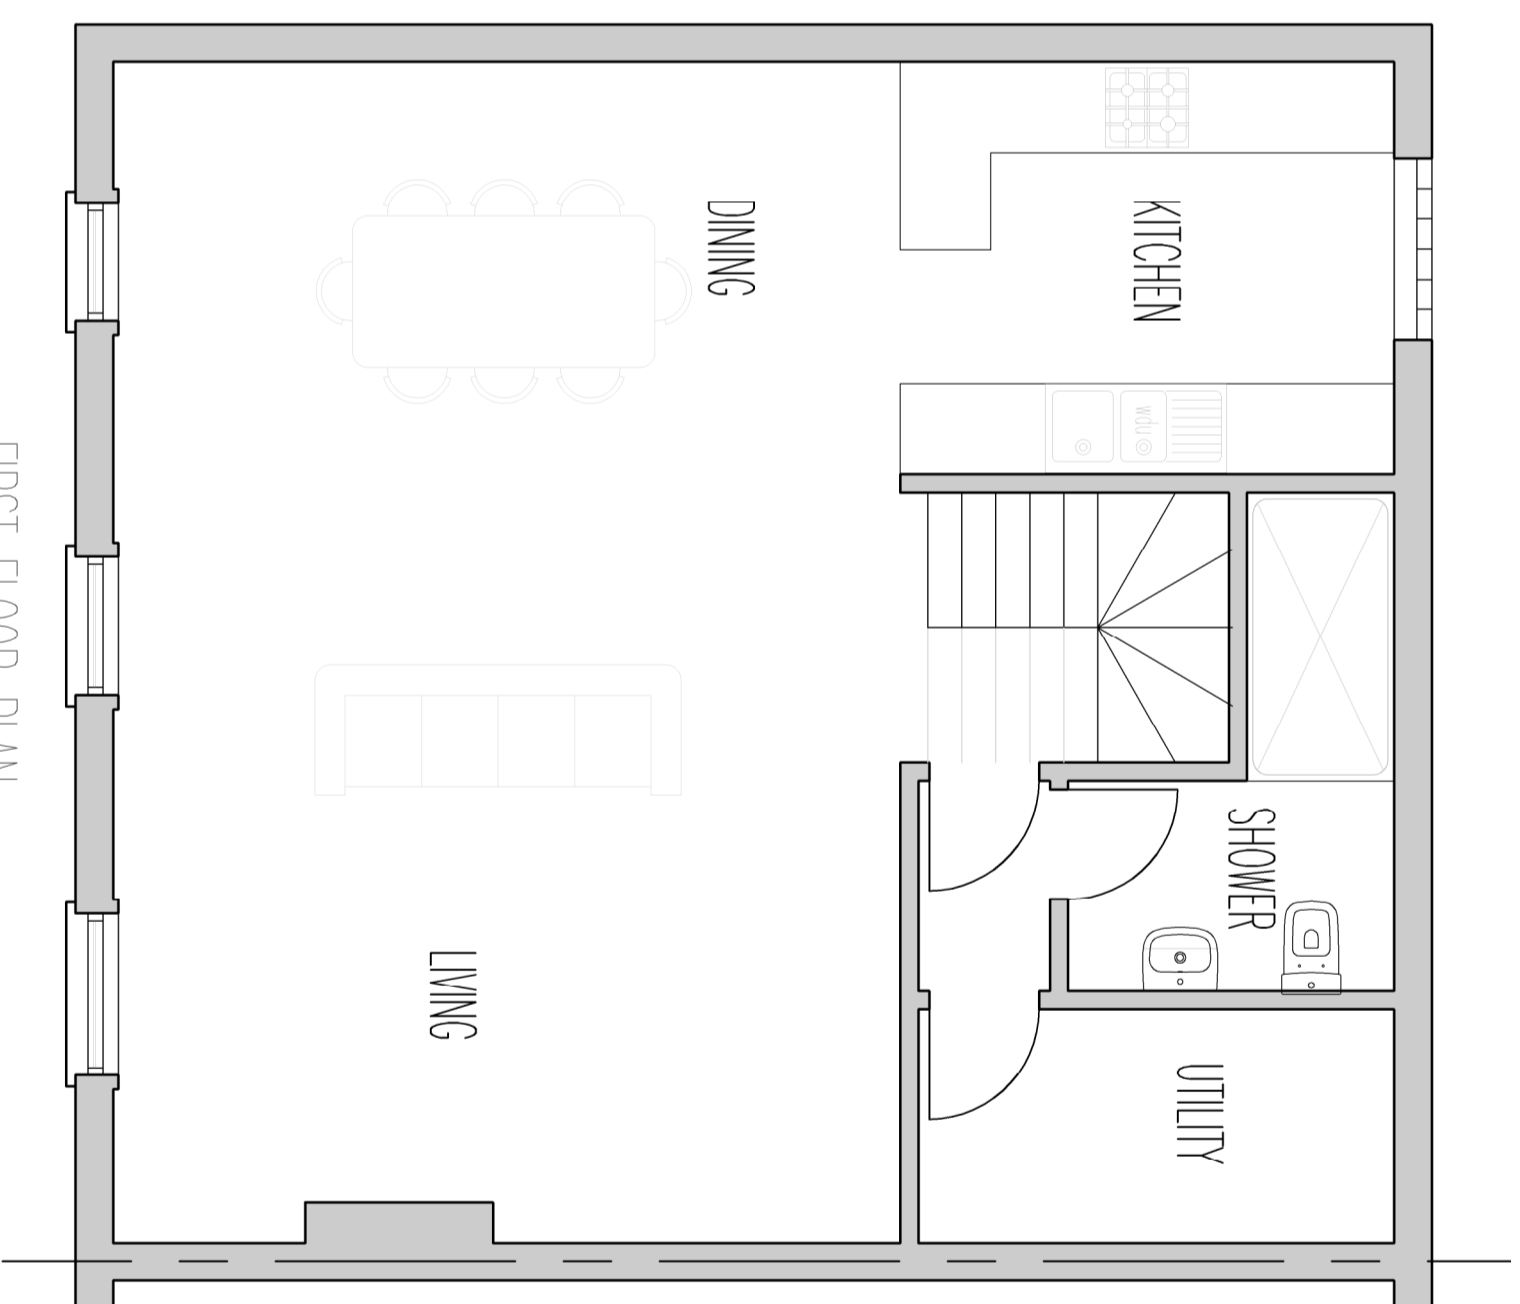

SECOND FLOOR PLAN

notes

Any discrepancies in dimensions or detail to be reported to the architect immediately. This drawing is to be read in conjunction with all relevant architectural, structural and services drawings.

This drawing remains the copyright of Robert Savage Associates and may not be copied or used without their prior consent

0 500 1000 1500 2000 2500 3000
 Millimetres
 BAR SCALE IN MILLIMETRES
 1:50

FOR PLANNING PURPOSES ONLY

notes

revisions

client
 NICK SAWYER

project
 1 ETON GARAGES
 LONDON NW3 4PE

title
 EXISTING FLOOR PLANS

scale
 1:50 @ A2

date
 DEC 2019

drg. no.
 10619/IP/01

Robert Savage & Associates
 architects designers structural engineers

11 Eton Garages, Lancaster Grove,
 Belsize Park, London NW3 4PE

Telephone: 020 7433 3561
 Email: office@savage.co.uk