

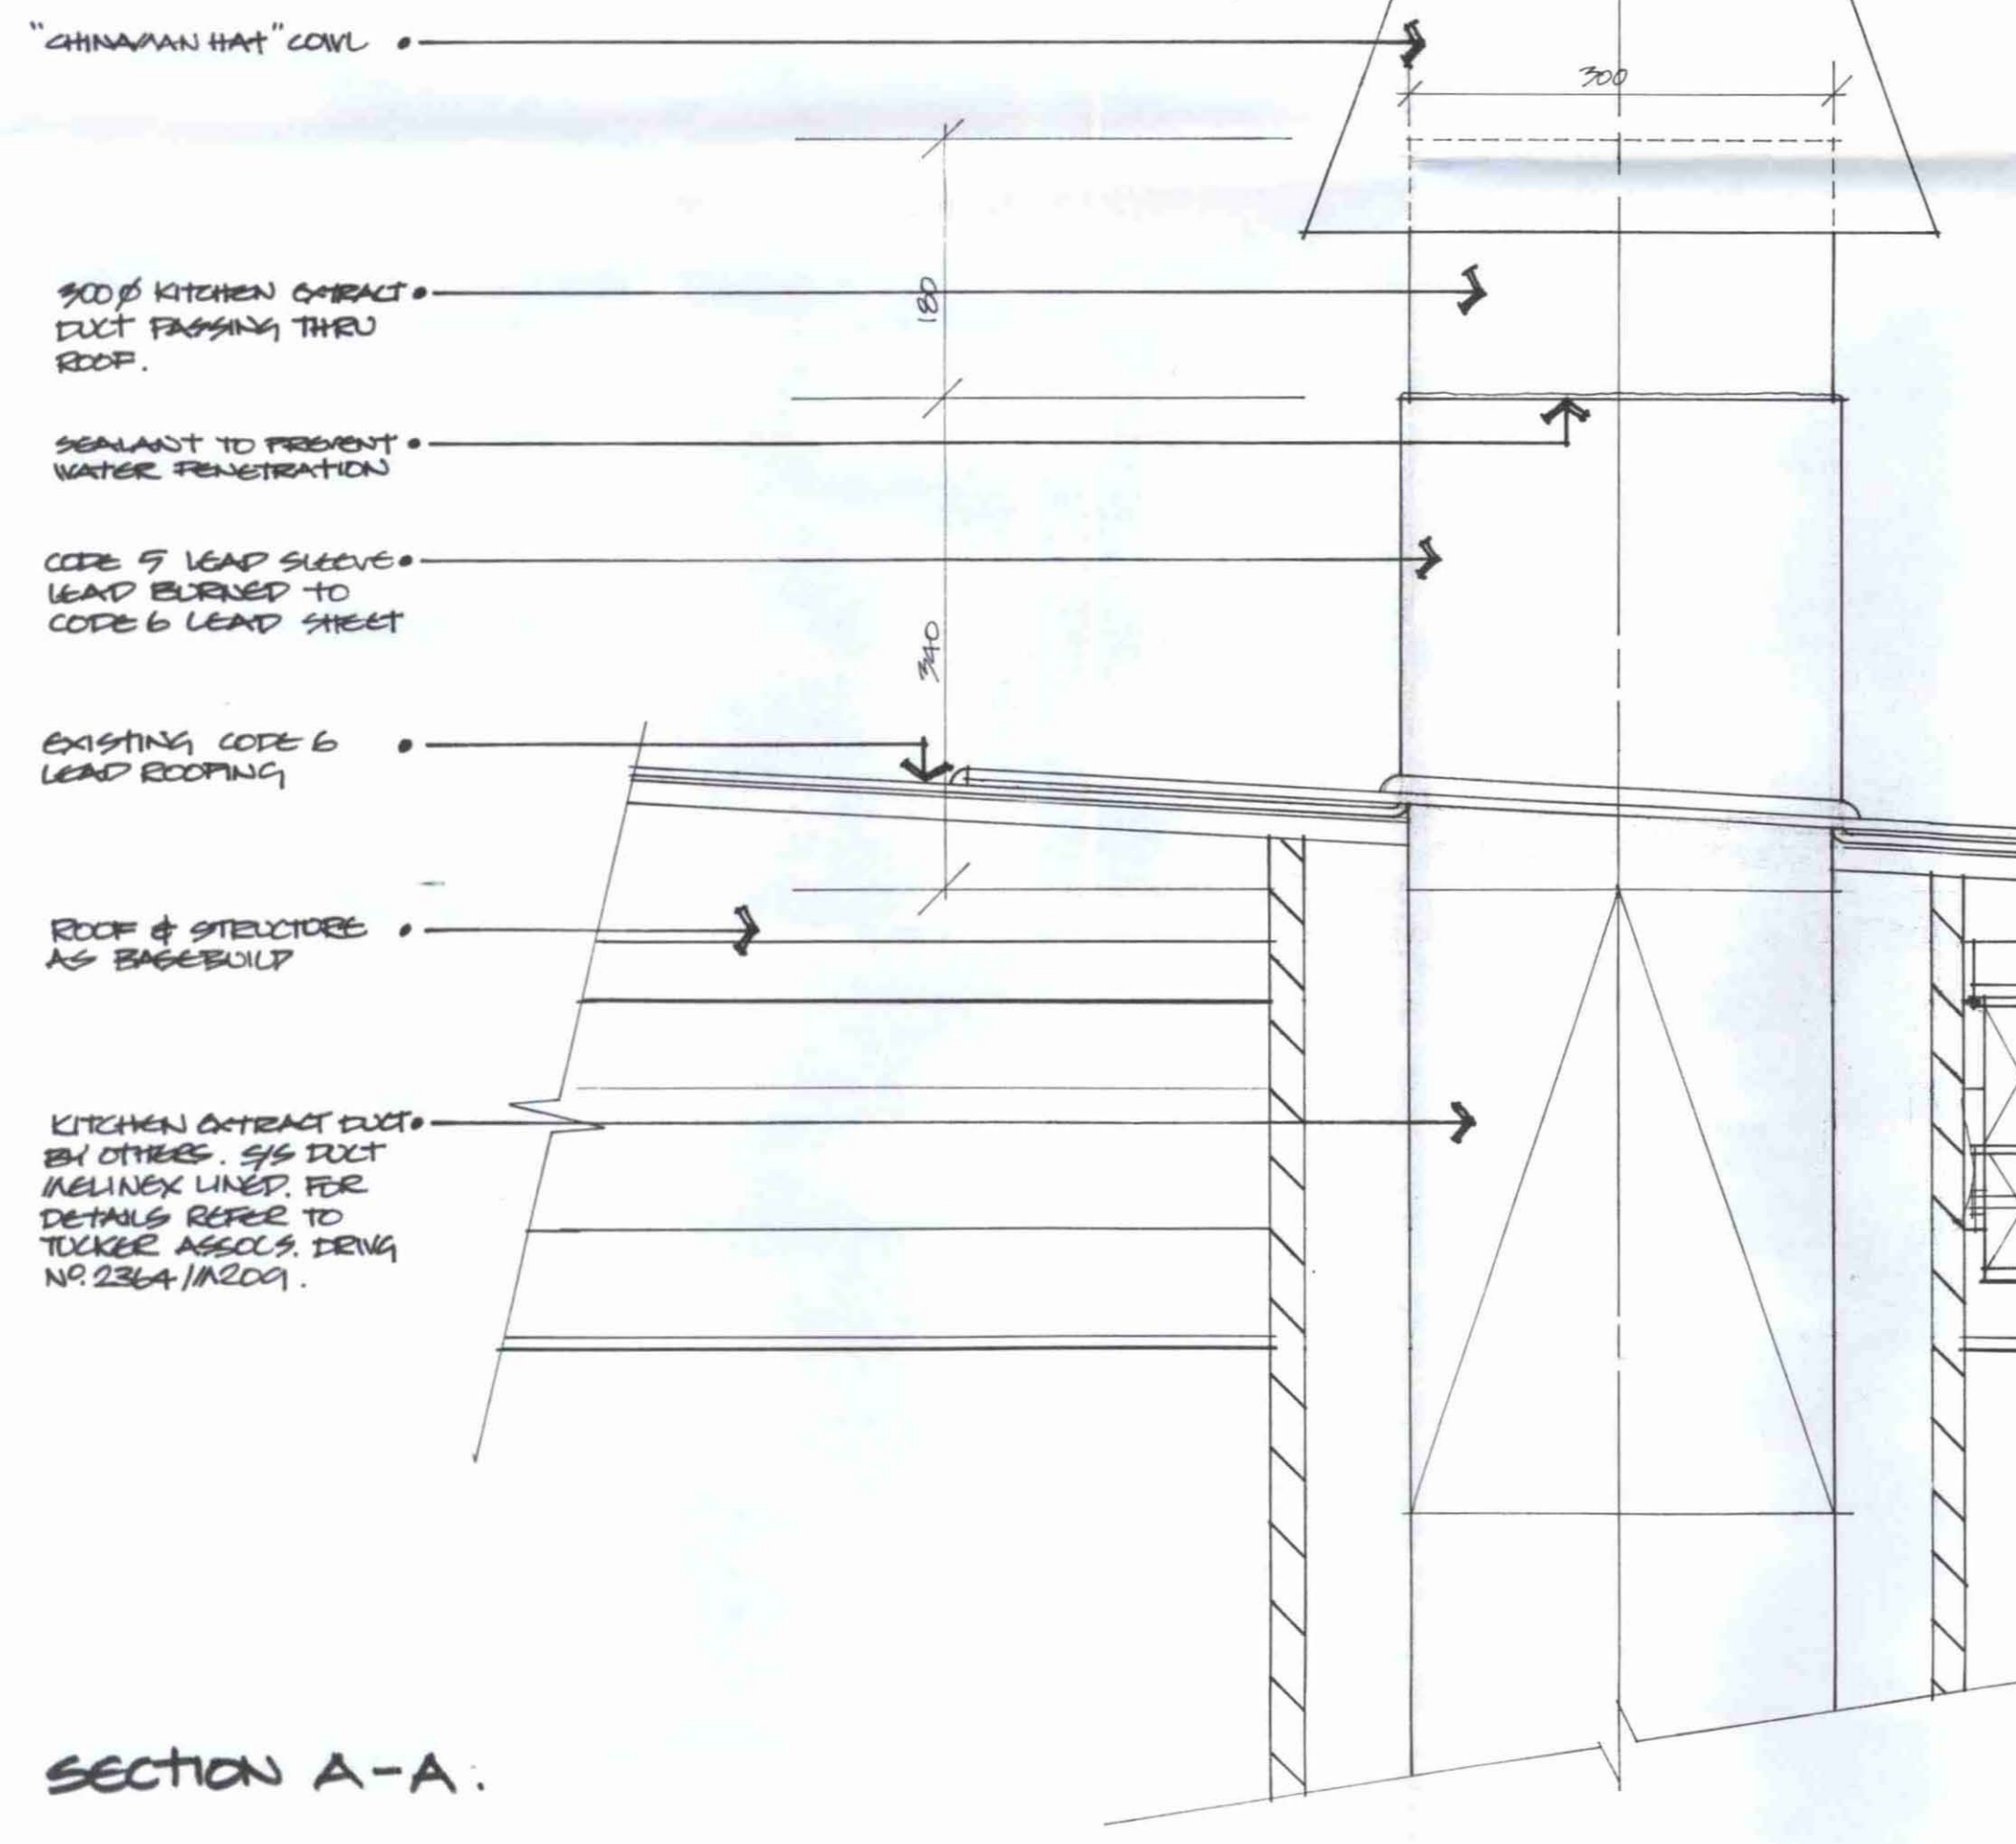


**DETAIL ONE: LEAD SLEEVE, LEAD FLAT ROOF.**

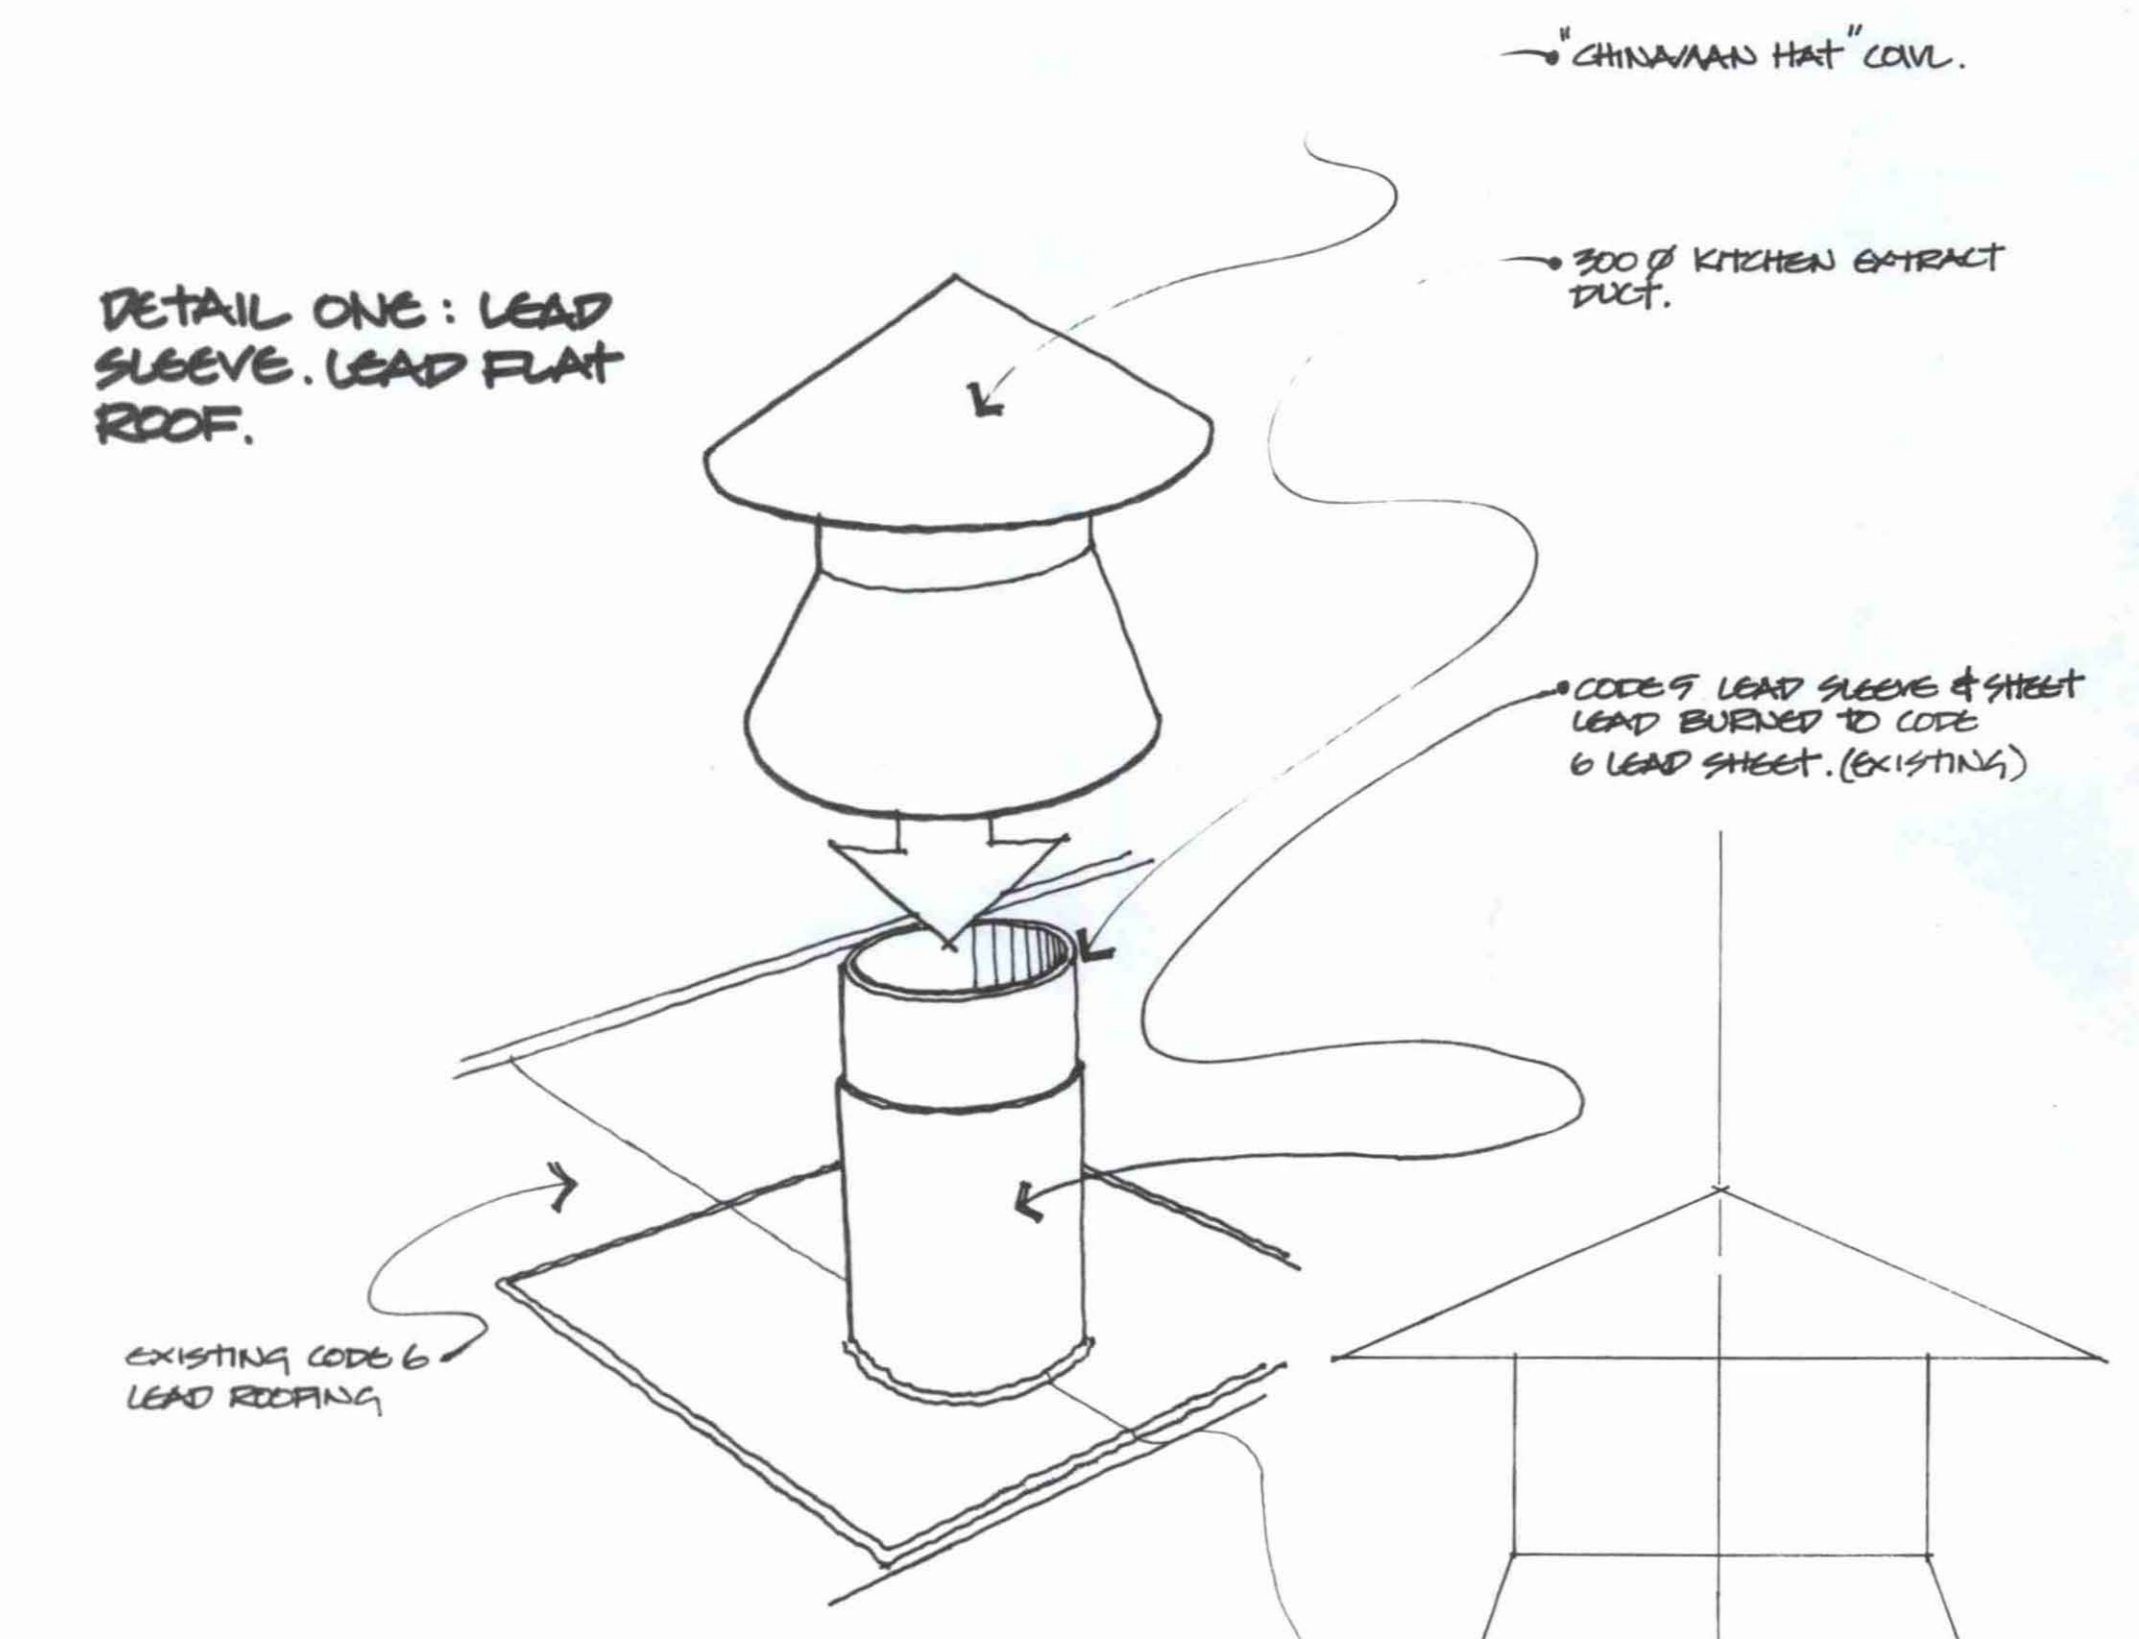

**SECTION A-A:**

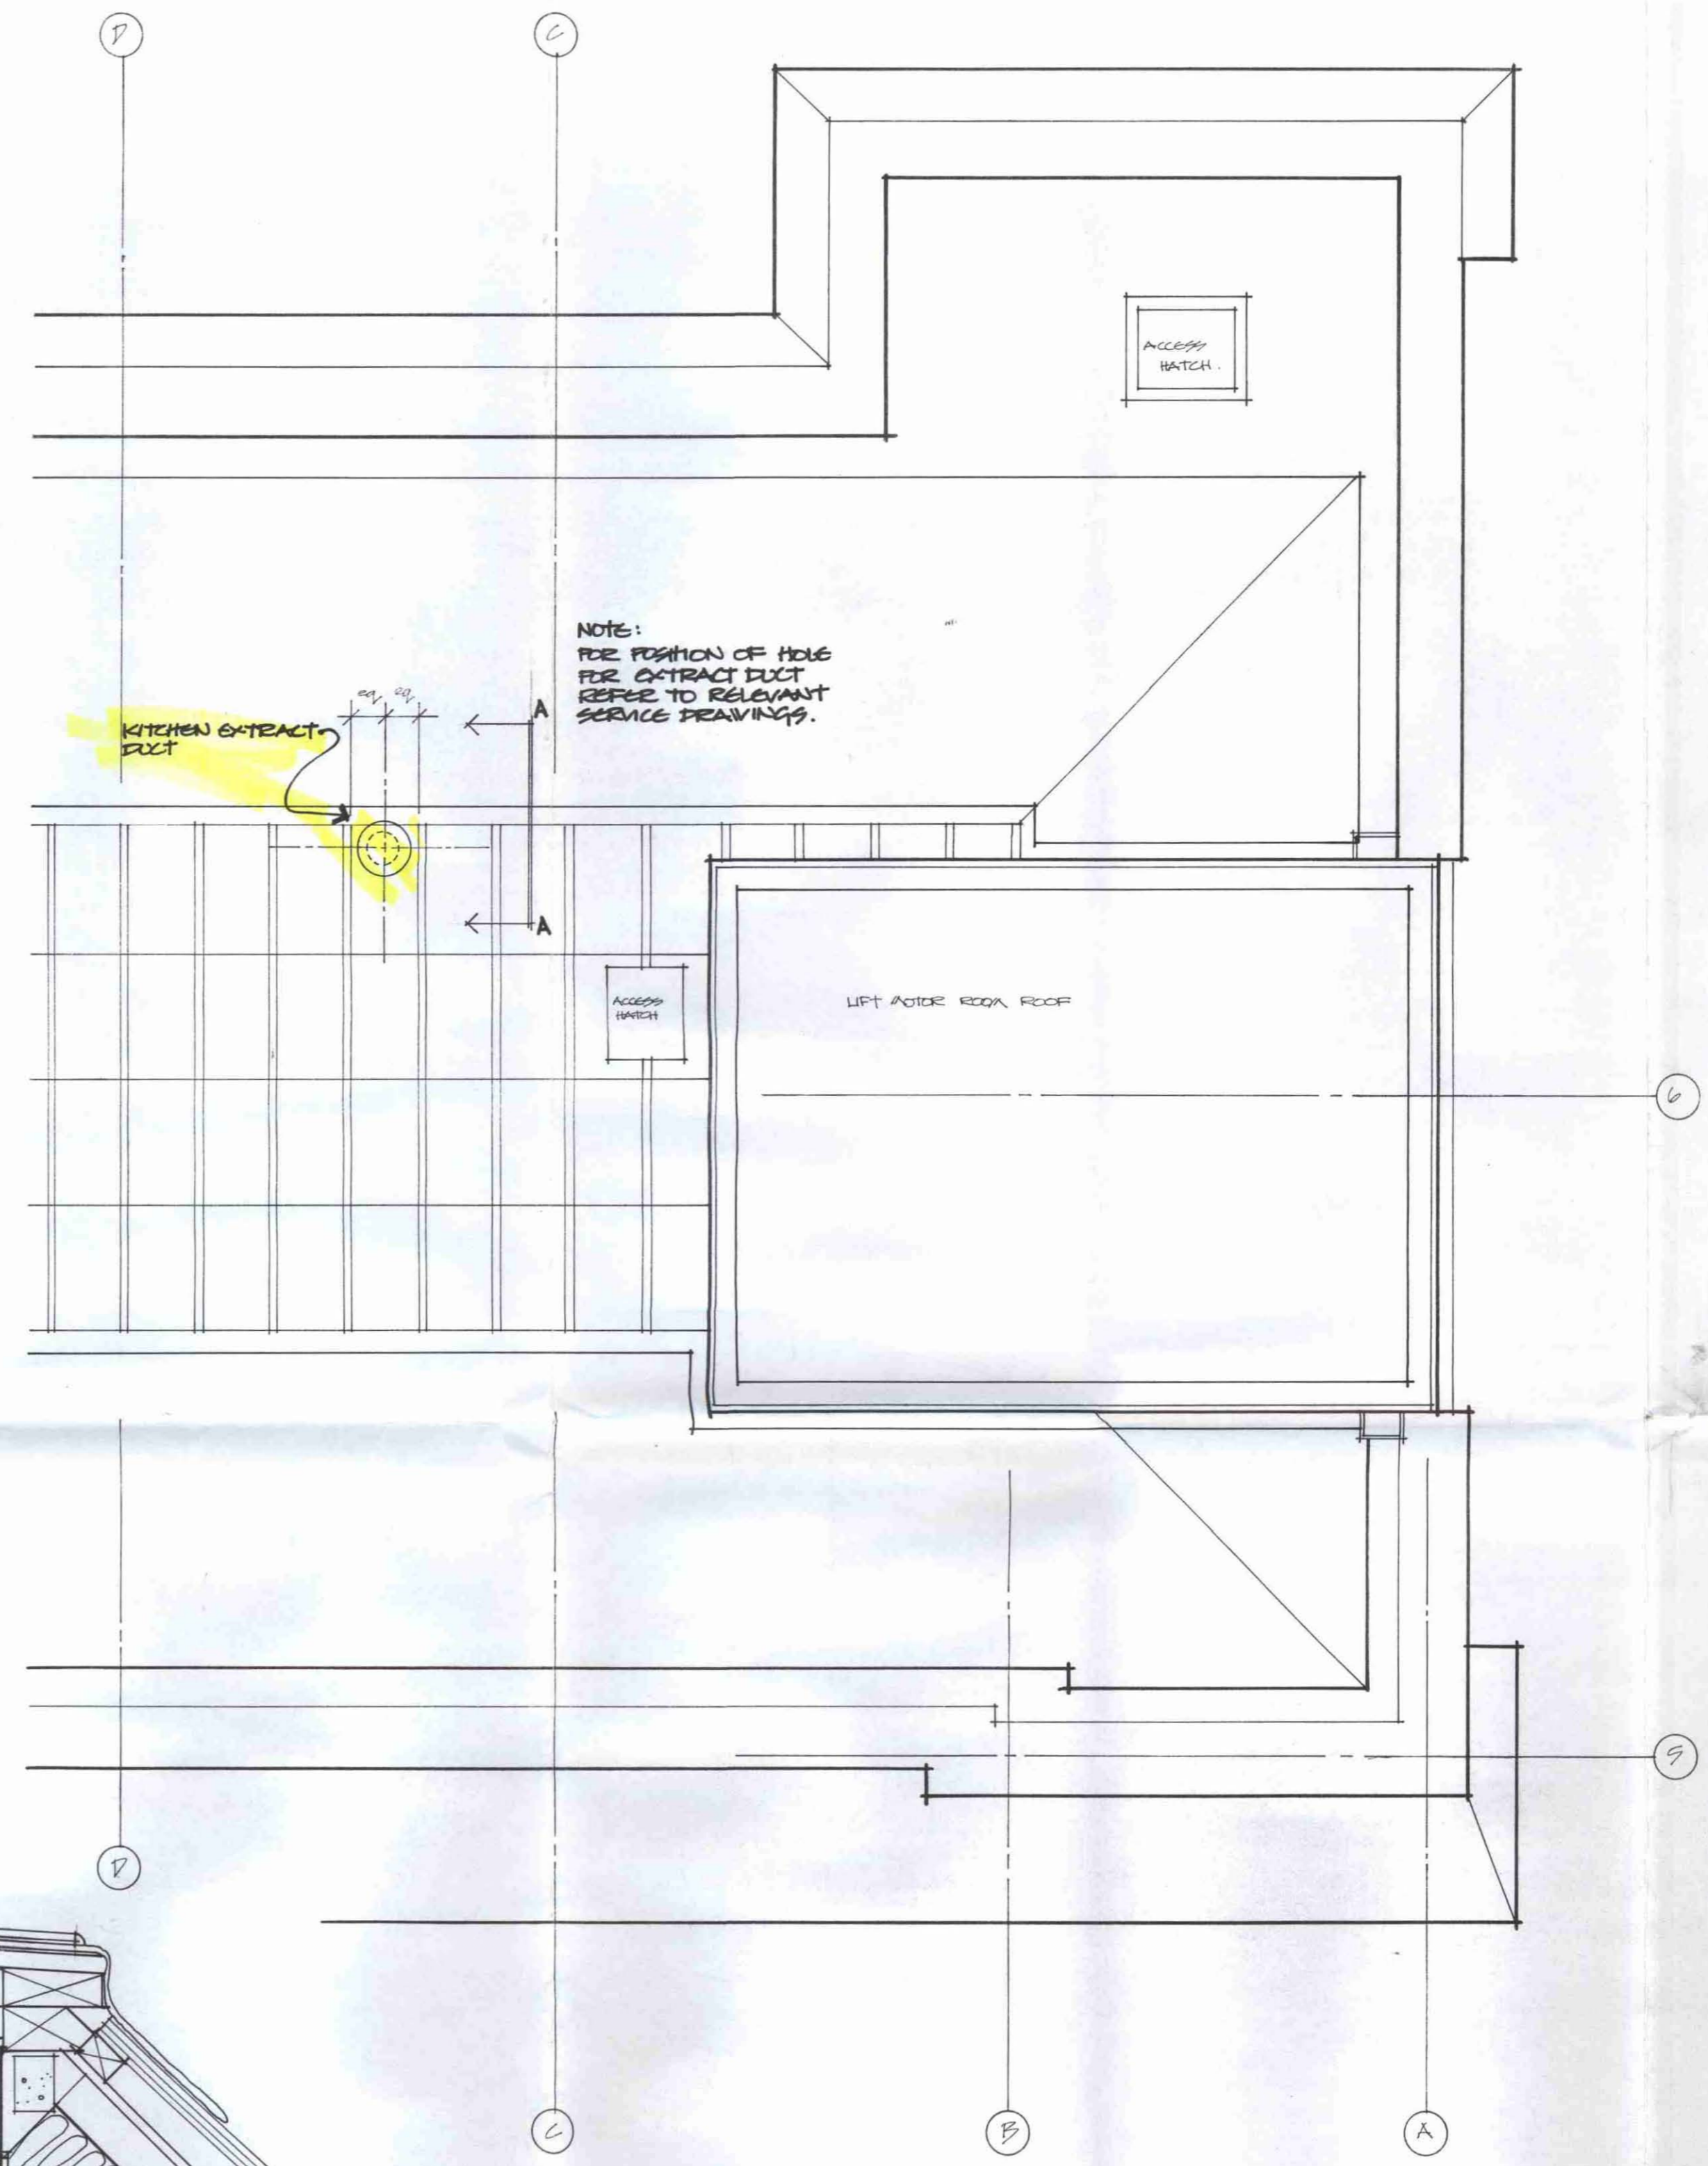

**ROOF PLAN:**

FOR COMPLETE ROOF & PLANSTROOM LAYOUT, SHOWING EXISTING BOILER FLUE, REFER TO ROBE JUDG DRAWING A1/H24/1/066.

**Amendments**

Rev	Date	Revisions	By	Chkd

LONDON BOROUGH OF CAMDEN  
 PLANNING AND TRANSPORT  
 DEPARTMENT  
 28 JUN 1991  
 RECEIVED

LONDON BOROUGH OF CAMDEN  
 TOWN AND COUNTRY PLANNING ACTS  
 16 JUL 1991  
 APPROVED  
 CHAIRMAN OF THE COUNCIL

Job title  
 133 HIGH HOPEFIELD LONDON WC1.  
 NATIONWIDE HOUSE

Drawing title  
 KITCHEN EXTRACT DUCT PENETRATION  
 DETAILS TO FLAT ROOF

TP9100478R1

Date 24 JUNE '91	Job no. 0263	Drawing no. FS-14.
Scale 1:7.1:90	Drawn JP.	Checked

