




**NOTE:**  
Proposed Structural check / Pullout test on existing handrailing will be carried out to ensure the integrity and suitability of handrailing prior to build. Further to successful application Luminet will take ownership for maintenance of handrailing.

**NOTES:**  
1. ALL DIMENSIONS IN MM UNLESS OTHERWISE NOTED.  
2. THIS DRAWING TO BE READ IN CONJUNCTION WITH:  
LUM0011 01 - 07

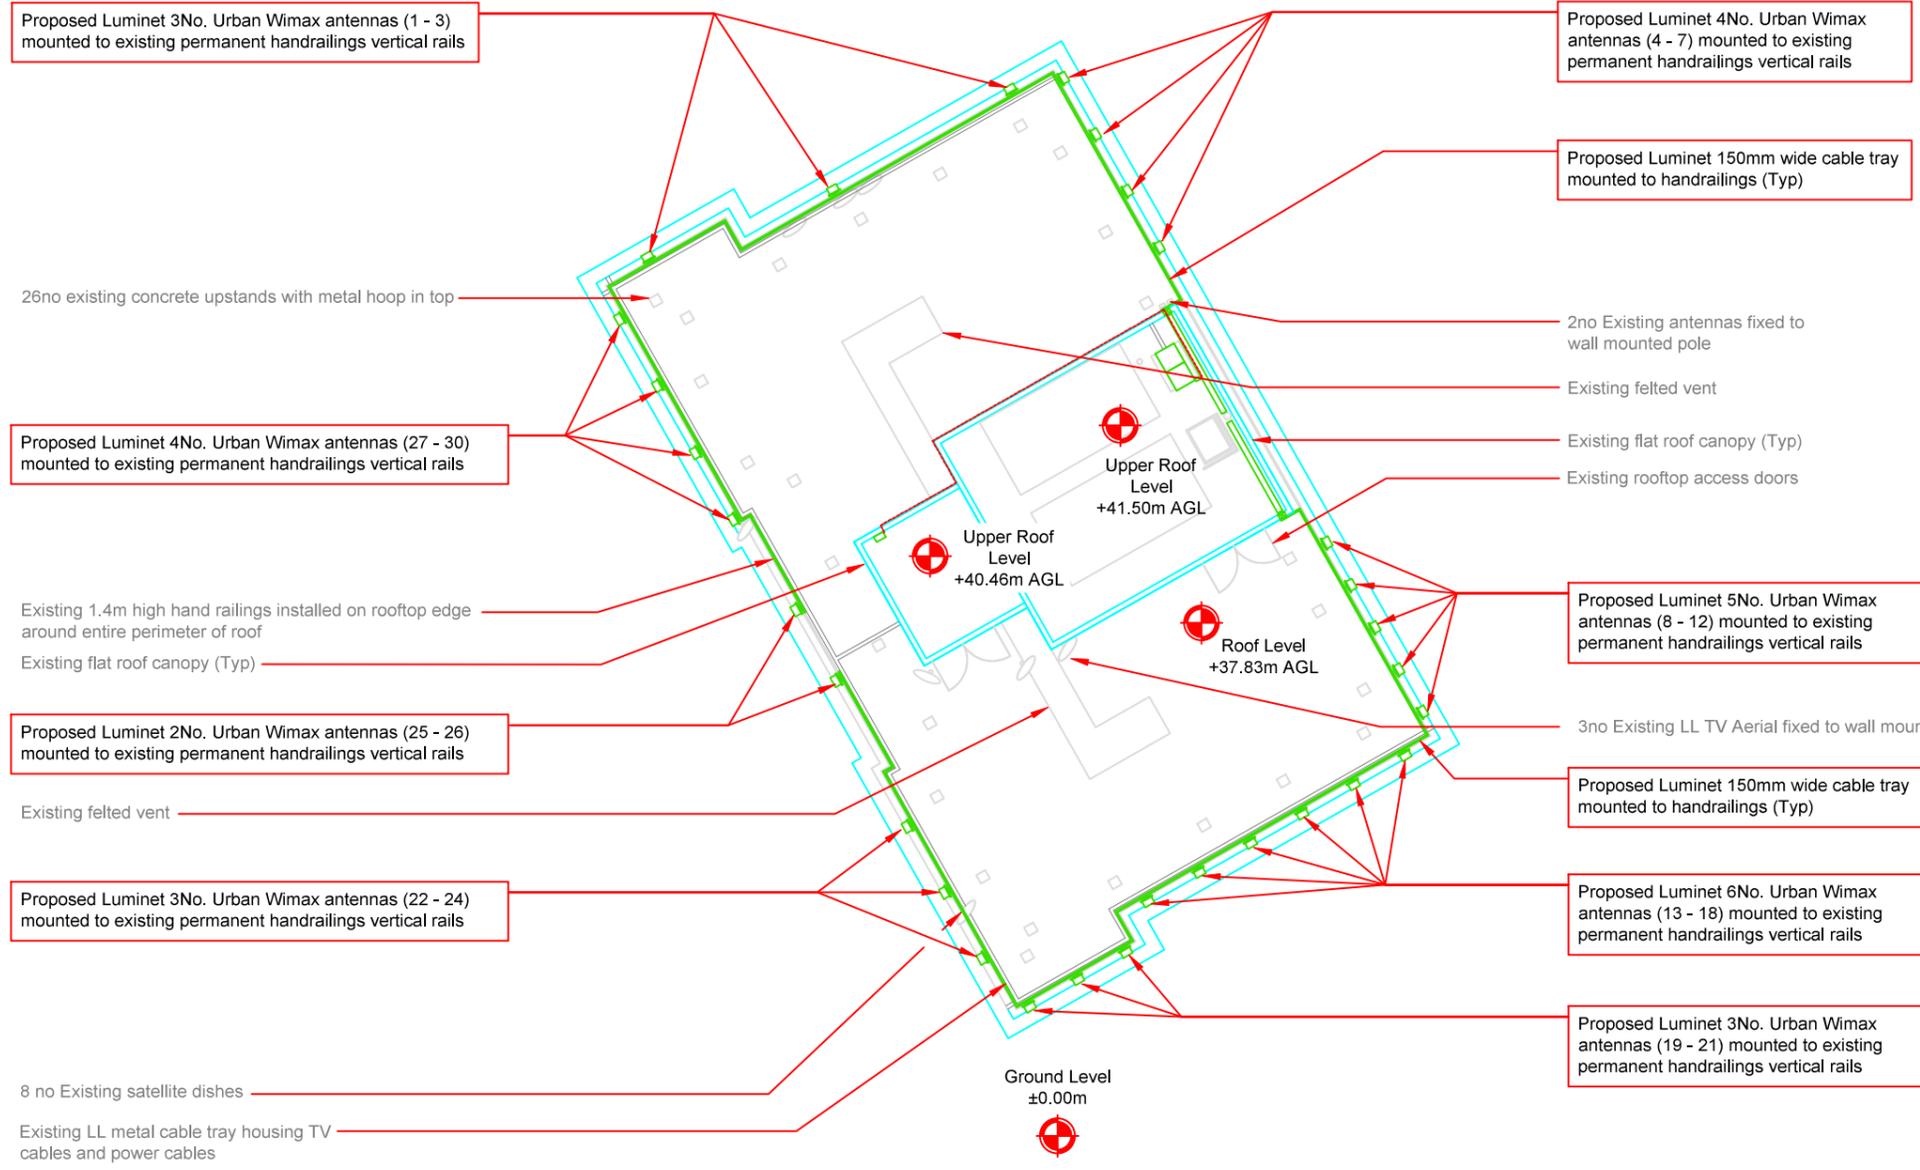

**PROPOSED SITE PLAN**  
SCALE 1:200



**waldon**  
WALDON TELECOM  
PHOENIX HOUSE  
PYRFORD ROAD  
WEST BYFLEET  
SURREY  
KT14 6RA  
TEL : 01932 411011  
FAX : 01932 411012

ISS.	JOB No.	DESCRIPTION	Rev'd	Date	App'd	Date
B	LAM0011	FRAMES REMOVED	PL	17/10/2019	FD	17/10/2019
A2	LAM0011	TOTAL NUMBER OF FRAMES REDUCED	FD	02/07/2019	FD	02/07/2019
A	LAM0011	ISSUED FOR PLANNING	FD	30/01/2019	FD	30/01/2019
DRAWN	JS	CHECKED	FD	APPROVED	FD	
DATE	28/01/19	DATE	29/01/19	DATE	29/01/19	

SITE No.	LUM0011	SITE NAME	BABINGTON COURT
TITLE	PROPOSED SITE PLAN		
ADDRESS	BABINGTON COURT ORDE HALL STREET WINKWORTH		
POST CODE	WC1N 3JT	DRAWING No.	LUM0011-03
PURPOSE OF ISSUE	PLANNING	ISSUE	B

