



SECOND FLOOR PLAN

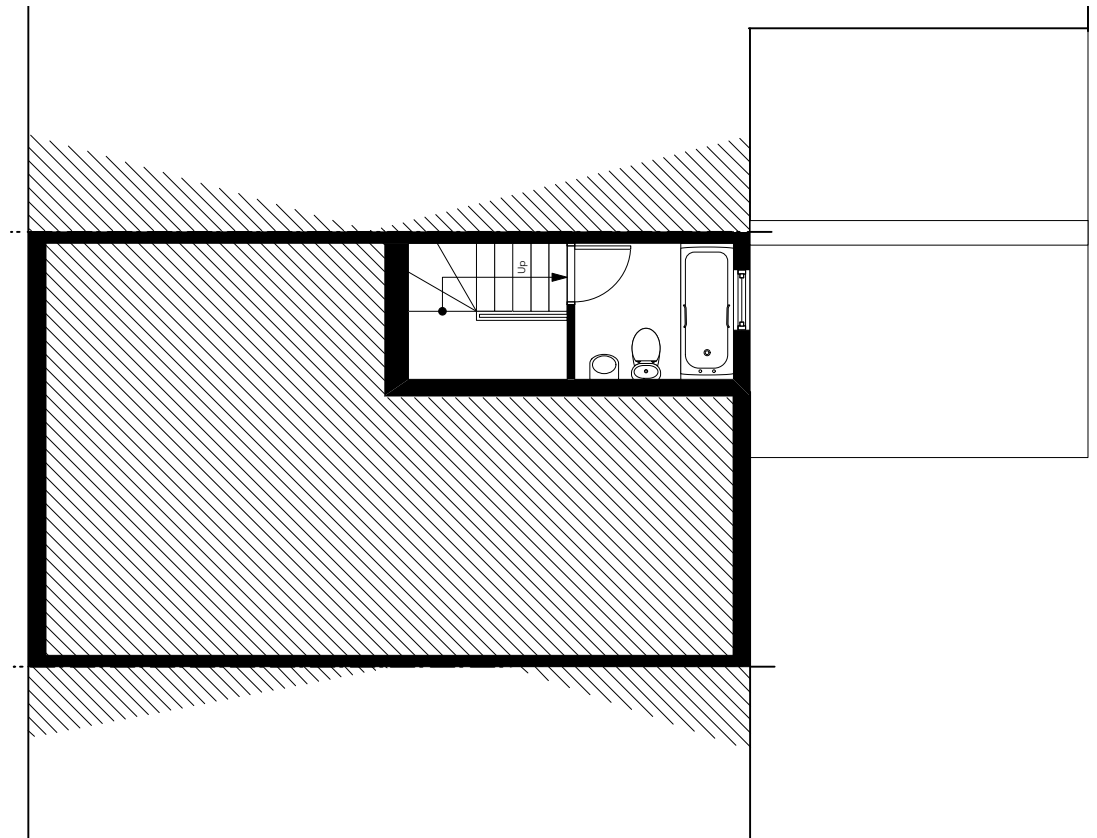


THIRD FLOOR PLAN

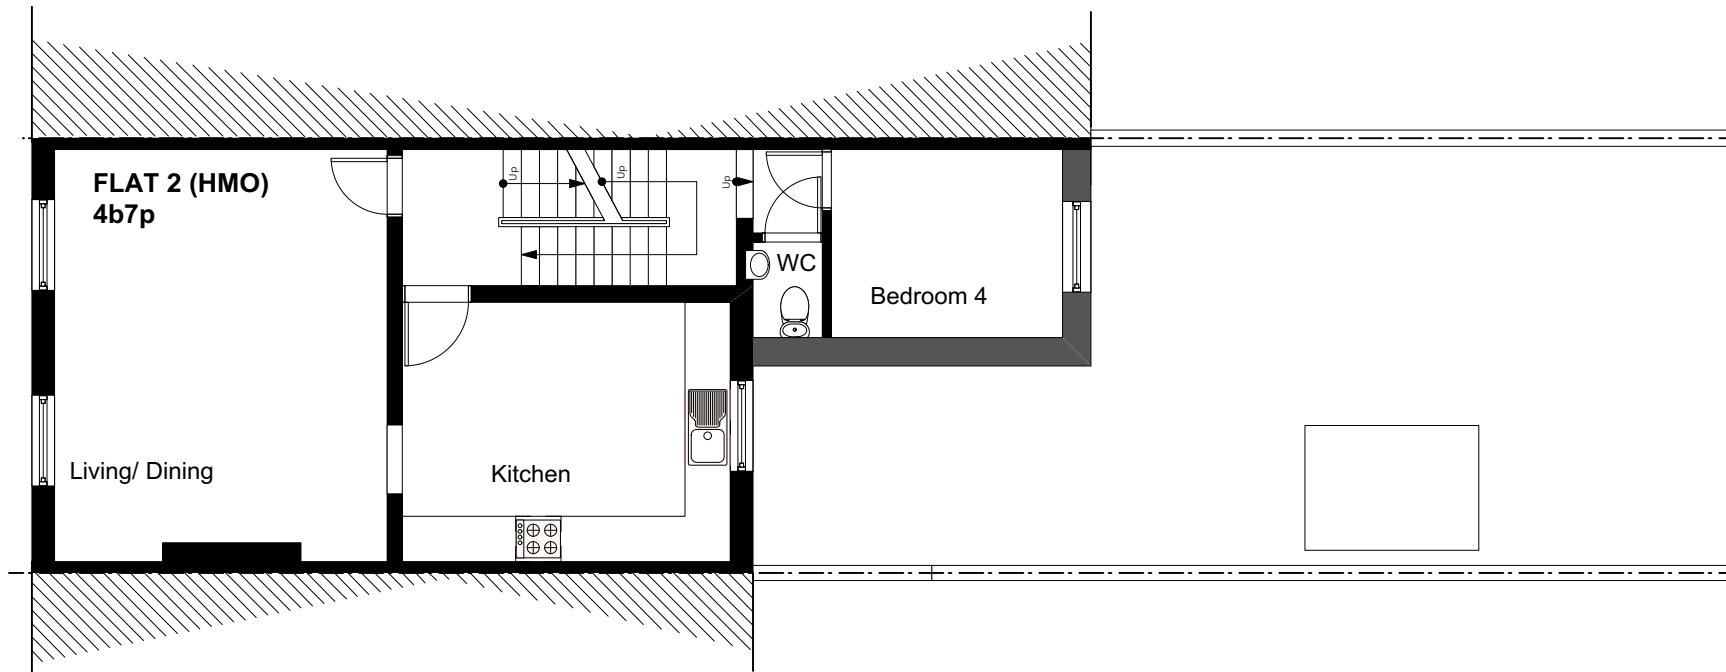

FIRST FLOOR PLAN

- C B1 Flat 1 + B4 Flat 2 improved 13/12/2019
- B Upper floor flat renamed to Flat 2 (HMO). Scale bar added. 11/09/2019
- A Residential unit layouts amended 07/07/2019

**For Planning-Resubmission**

 

THIS DRAWING MUST NOT BE SCALED.



**YURKY CROSS**  
CHARTERED ARCHITECTS

167 York Way LONDON N7 9LN  
T 020 7267 0481 F 020 7267 1248 E info@yurkycross.co.uk

PROJECT	DRAWING TITLE	DRAWING NUMBER			
157 York Way London N7 9LN	Floor Plans PROPOSED	PA-06-C			
		SCALE	DATE	REV	ON
		1:100@A3	July 2019	C	