



GROUND FLOOR PLAN

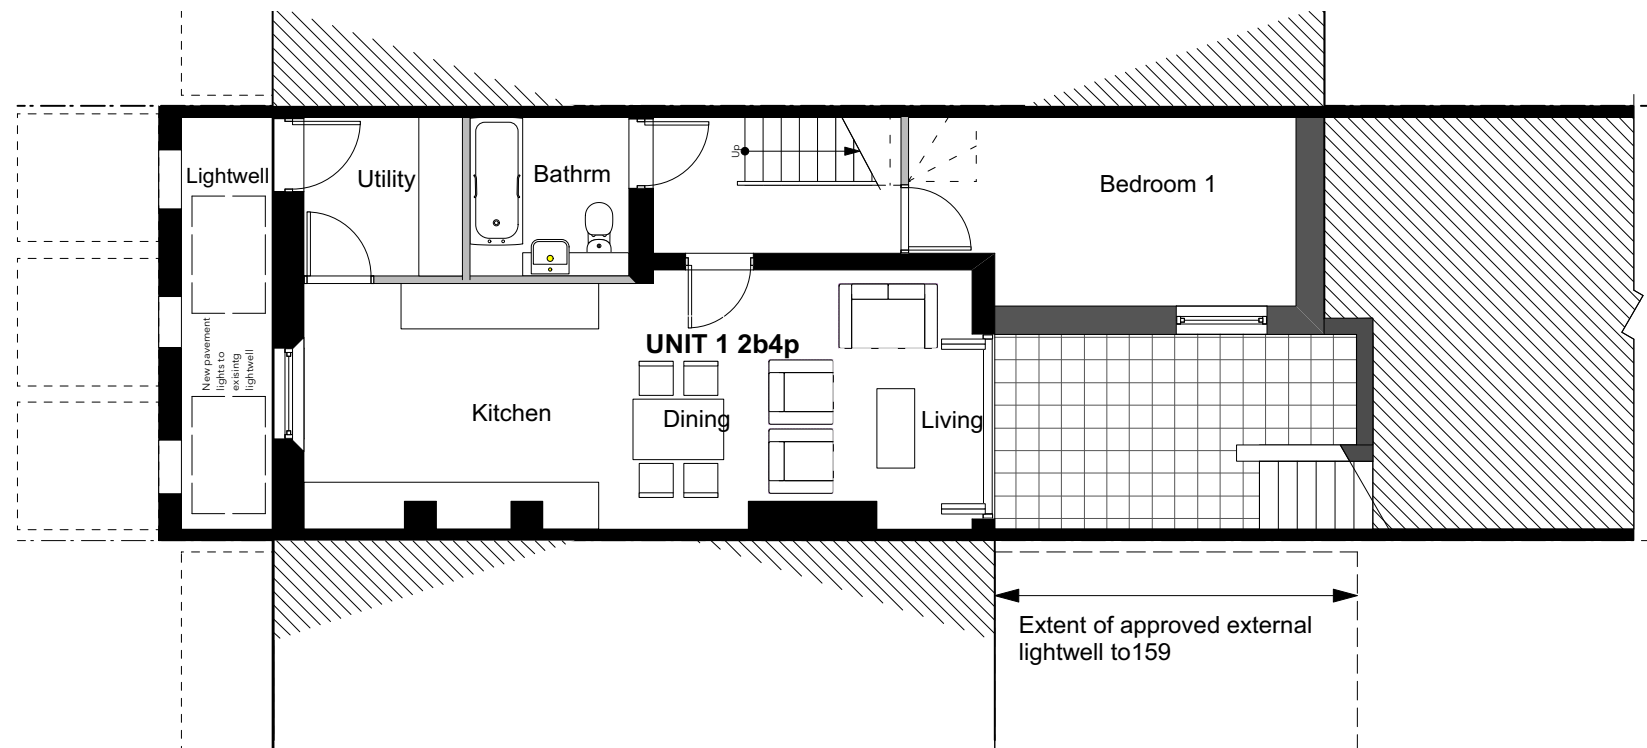

BASEMENT FLOOR PLAN

- D Bedrooms B1 Flat 1+B4 Flat 2 improved 13/12/2019
- C Flank window to basement bedroom in back addition widened. 18/09/2019
- B Cycle store added for Flat 1. Scale bar added. 11/09/2019
- A Residential unit layouts amended 21/06/2019

For Planning -Resubmission

 

THIS DRAWING MUST NOT BE SCALED.



YURKY CROSS
CHARTERED ARCHITECTS

167 York Way LONDON N7 9LN
T 020 7267 0481 F 020 7267 1248 E info@yurkycross.co.uk

PROJECT	DRAWING TITLE	DRAWING NUMBER		
157 York Way London N7 9LN	Floor Plans PROPOSED	PA-05-D		
		SCALE	DATE	REVISION
		1:100@A3	July 2019	D