
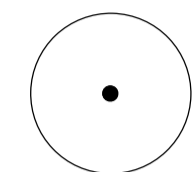
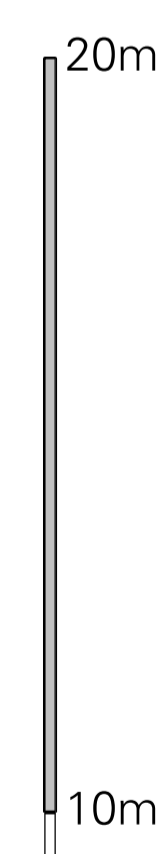


- Notes:
1. Do not scale. Dimensions govern.
 2. All dimensions are in millimetres unless noted otherwise.
 3. All dimensions to be verified on site before proceeding with the work.
 4. The designer shall be notified in writing of any discrepancies.

Key

Site Boundary 

 Tree

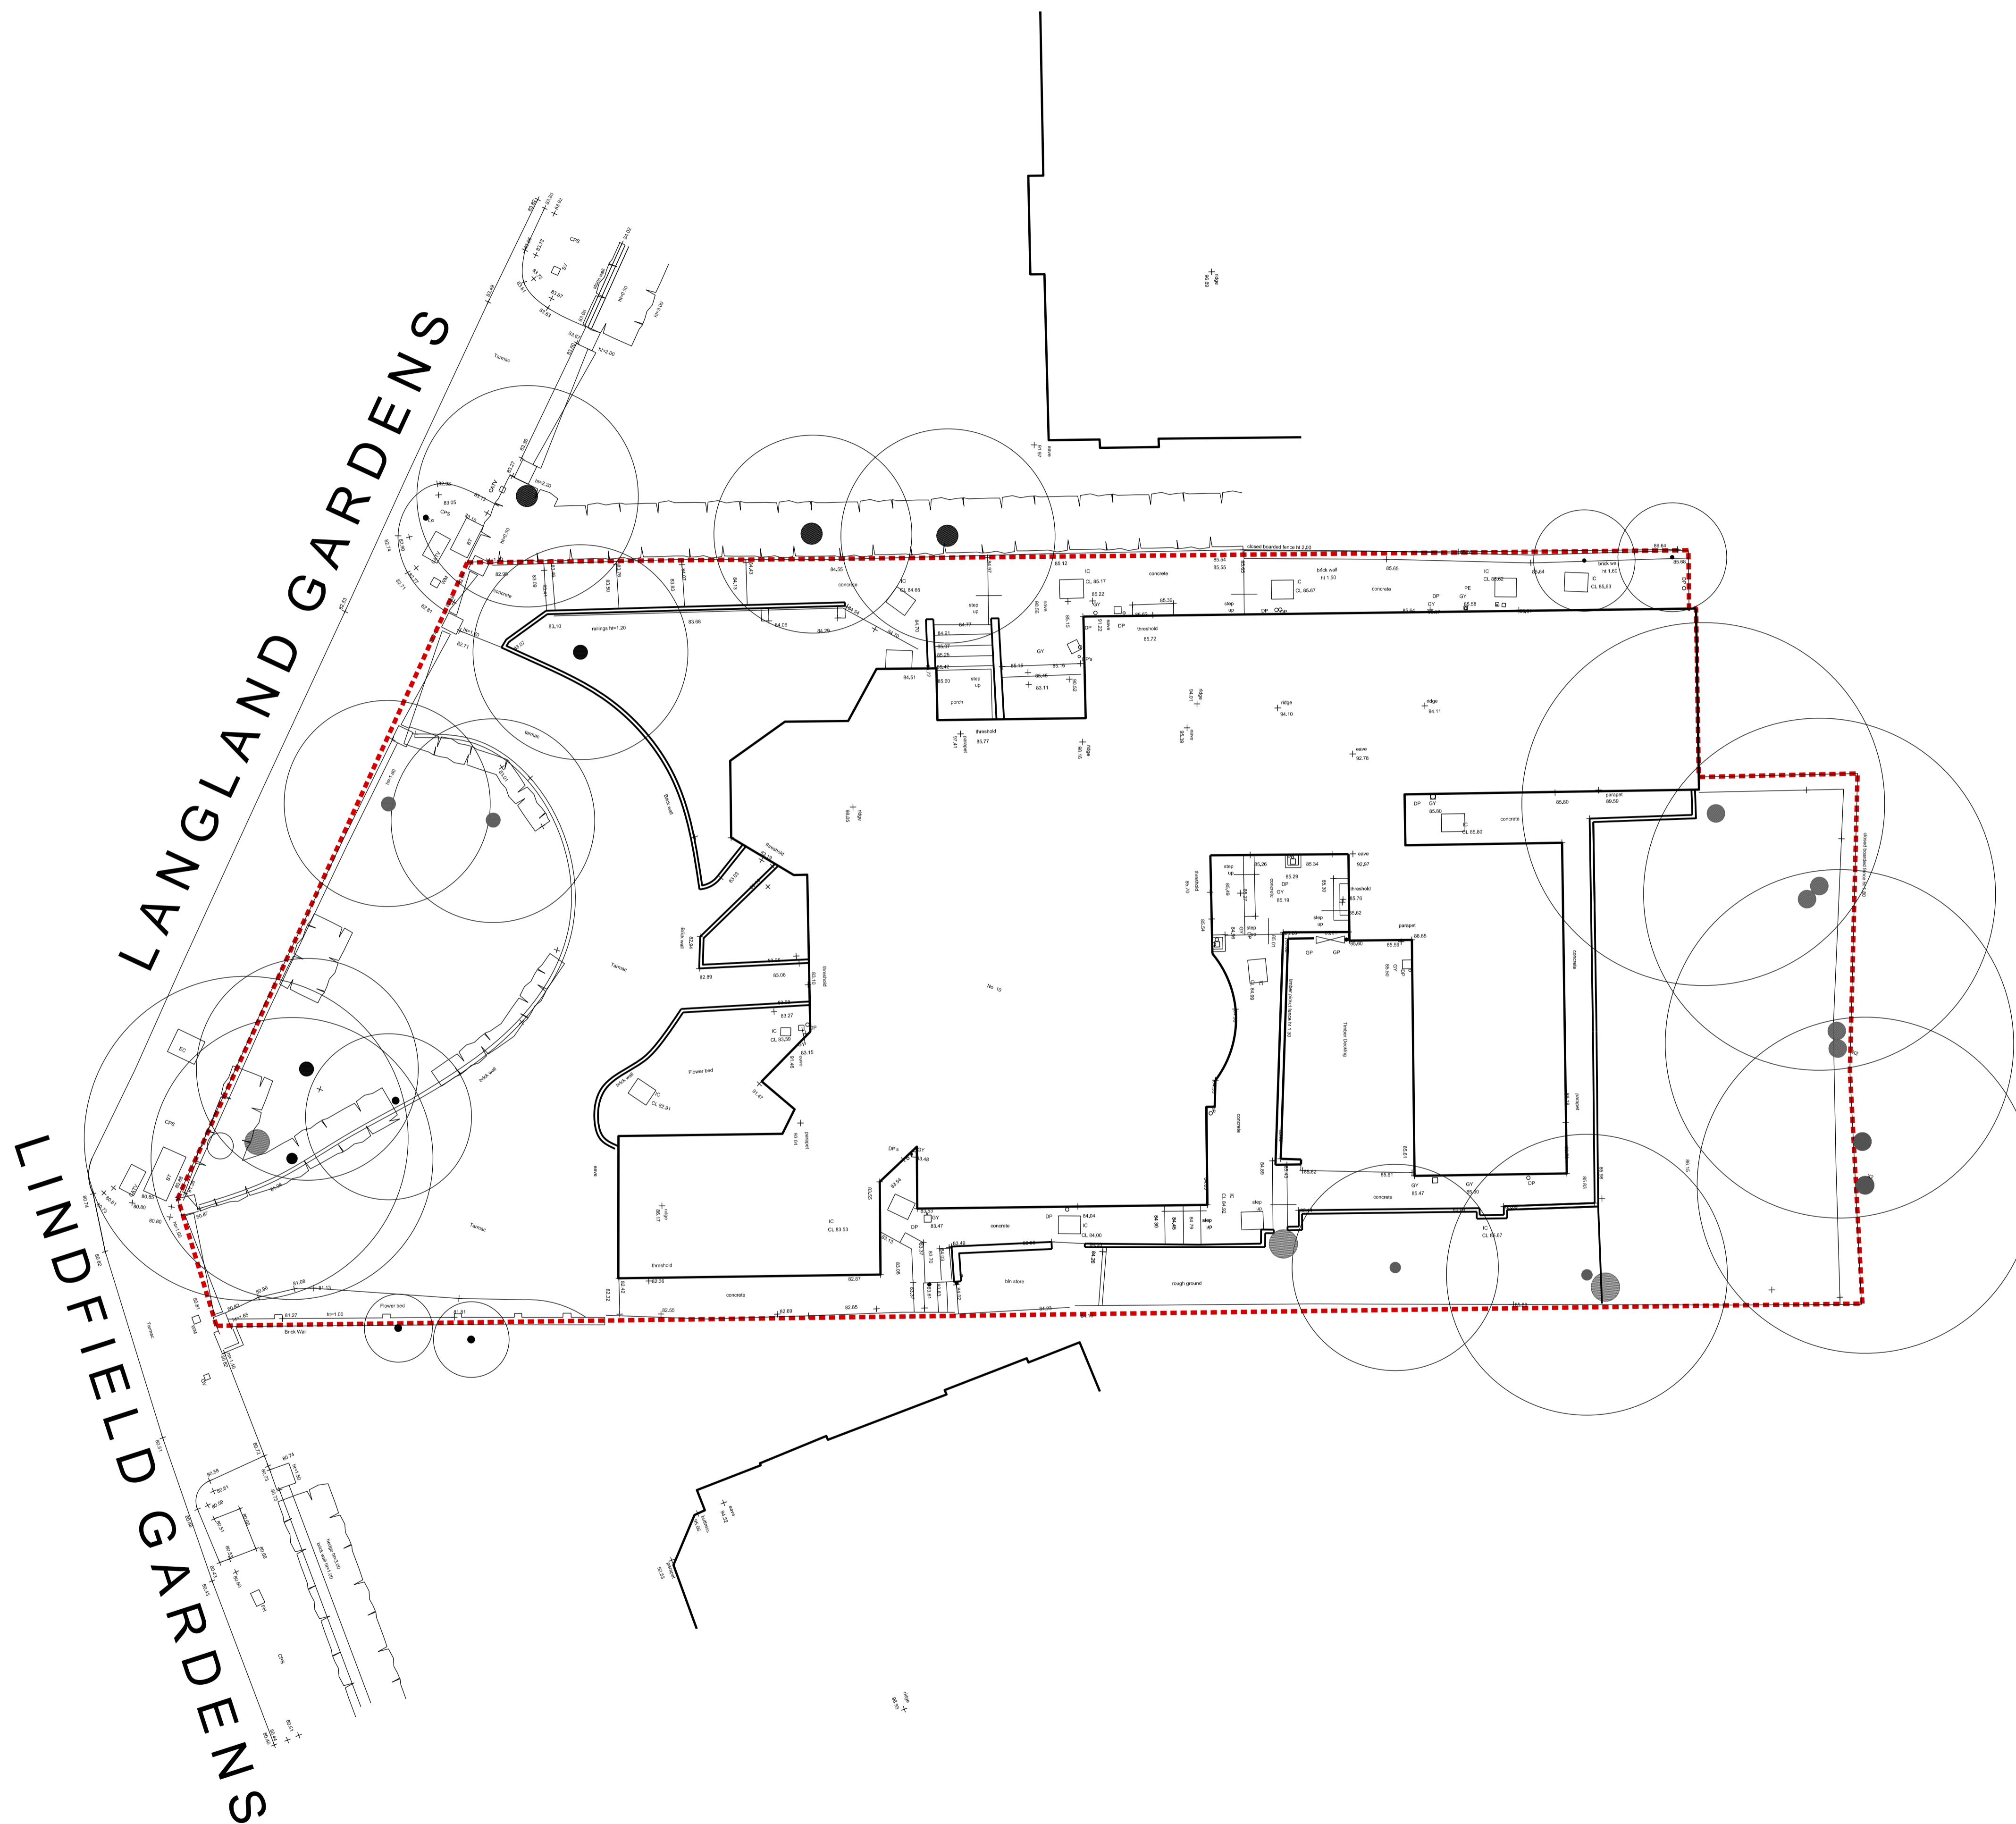

| Rev | Date | Description | Checked |
|-----|----------|------------------------|---------|
| B | 01.11.19 | Site Boundary Ammended | SP |
| A | 16.07.19 | Revised Staircase | DD |

Atomik Architecture

Atomik Architecture
41 Water Lane, London, E15 4NL
+44 (0) 208 221 2915
info@atomikarchitecture.com
atomikarchitecture.com

Project
10 Langland Gardens

Title
Existing Site Plan

| Project No. | Scale | Drawing Size |
|-------------|-------|--------------|
| 0345 | 1:100 | A1 |
| | 1:200 | A3 |

| Drawing No. | Revision |
|---------------|----------|
| 0345 (10) 120 | B |

