


Please note  
this is an  
annex to the  
property

Belsize Park  
Tube station

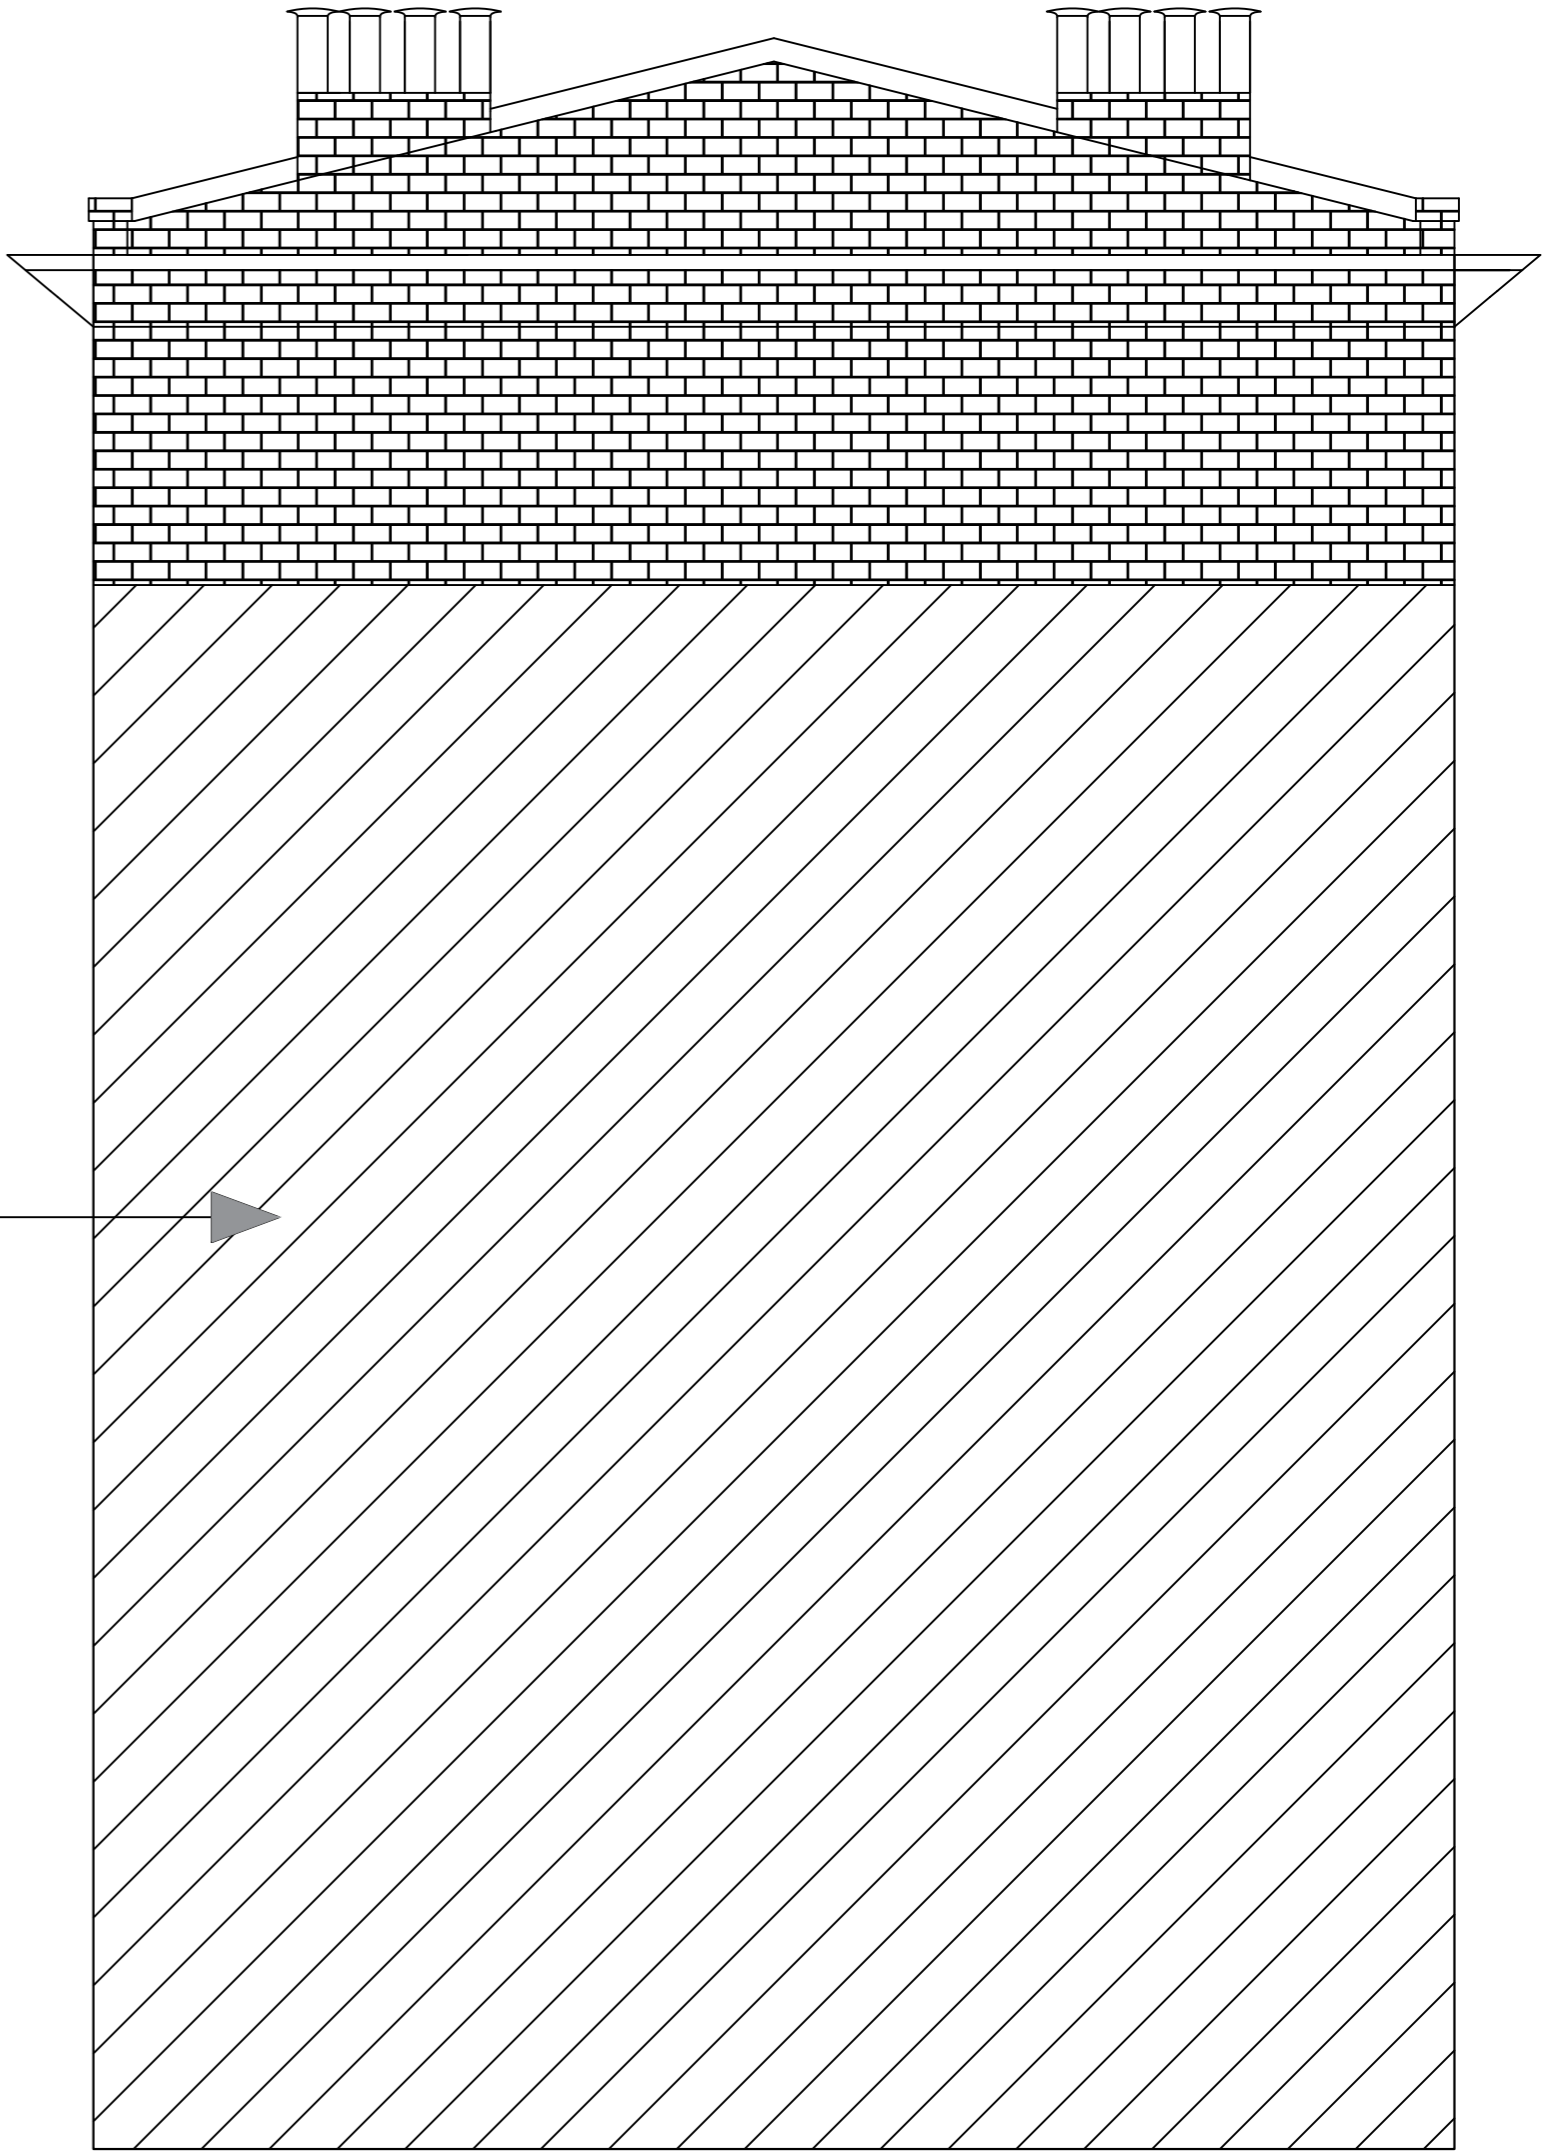

Right flank  
Elevation

Left flank  
Elevation



# 186 Haverstock Hill

## Window Replacement

CLIENT: London Borough of Camden	PROJECT: Window Replacement
ADDRESS: 186 Haverstock Hill London NW3 2AL	TITLE: Proposed and Rear Elevation
PURPOSE OF ISSUE: Planning	DATE: 06/11/2019
SCALE: 1:50	DRAWING No: 00-00-02
JOB NO: 30913	REVISION: /

