


Existing
skylights
to be
retained



Front
Elevation

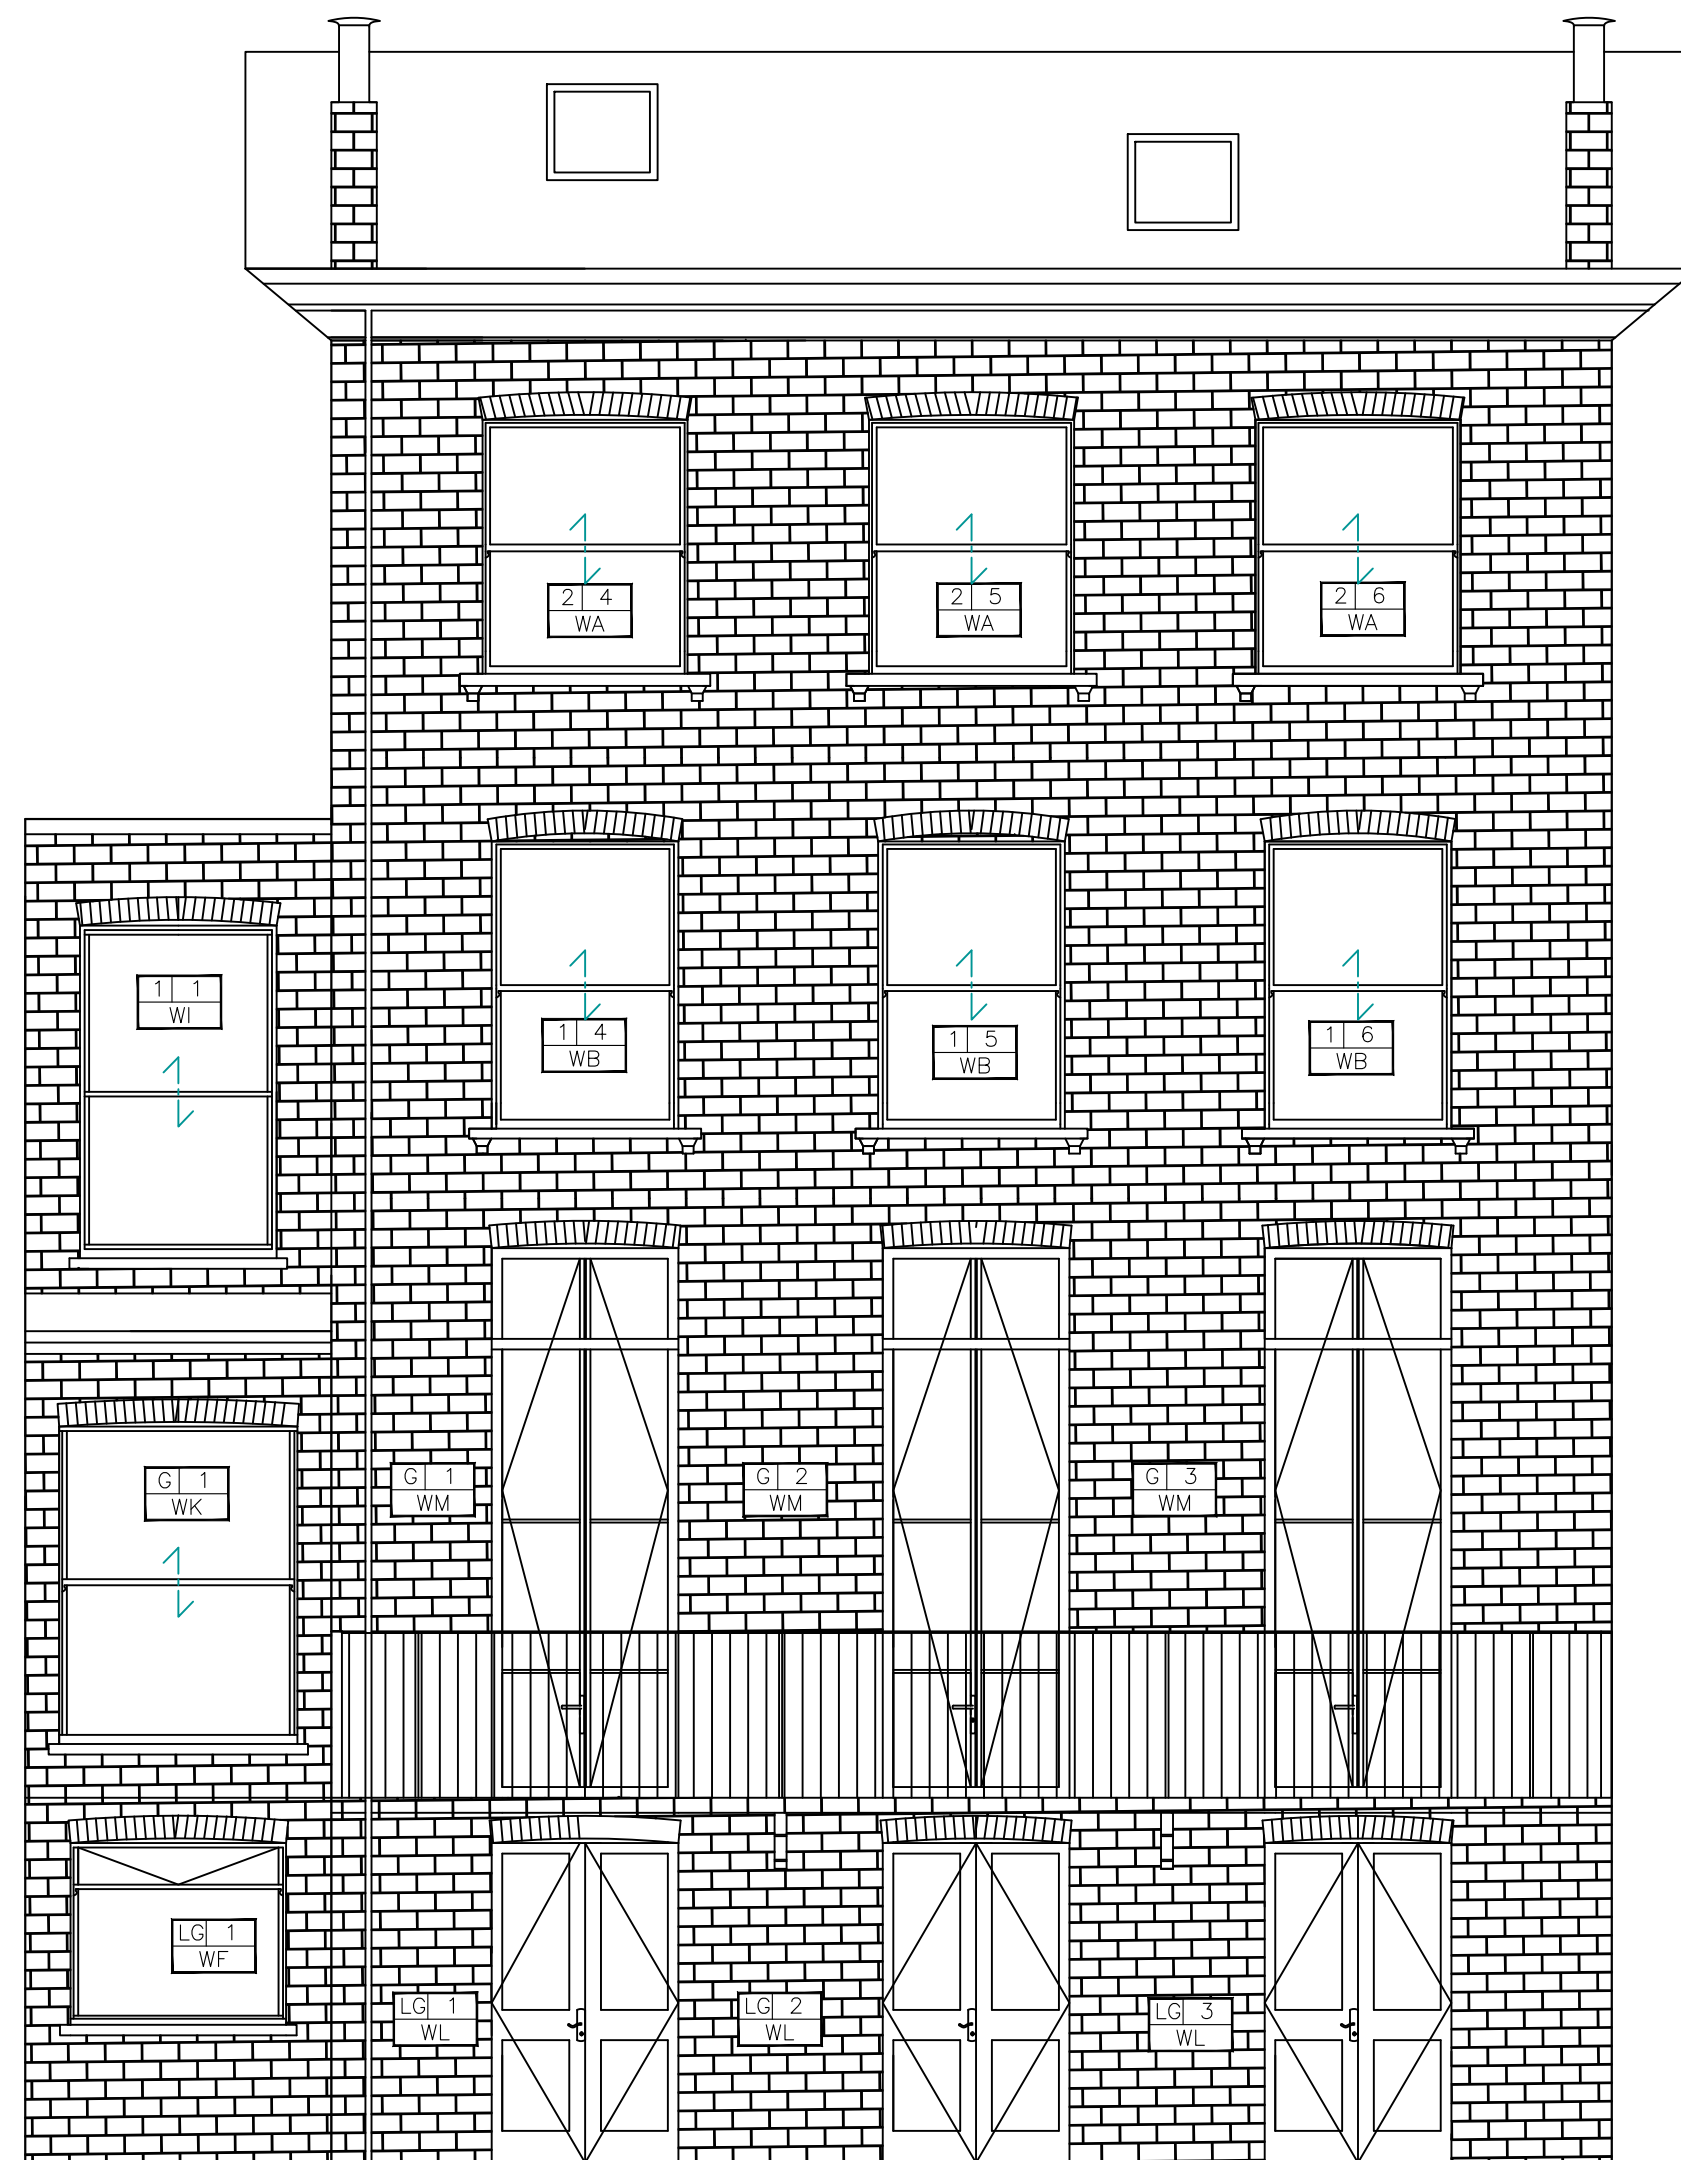

Rear
Elevation



182 Haverstock Hill

Window Replacement

CLIENT: London Borough of Camden	PROJECT: Window Replacement
ADDRESS: 182 Haverstock Hill London NW3 2AL	TITLE: Existing Front and Rear Elevation
PURPOSE OF ISSUE: Planning Permission	DATE: 18/10/19
SCALE: 1:50	DRAWING NO: 00-00-04
JOB NO: 30913	REVISION: 1