

NOTES

These drawings are for planning purposes only and not for construction.

This drawing must not be copied in whole or in part without the prior written permission of Sketch London Architects Ltd.

© Copyright Sketch London Architects Ltd


Drawing Title:			
EXISTING SITE PLAN			
Scale	1:200 @ A3	Date	DEC '19
Project Co-ordinator			WD
Issue Status	PLANNING		

Client:			
RUPERT WEST			
Client Ref:			
Project:			
34A KING HENRYS ROAD			
Job No:	Type:	Dwg No:	Revision:
1081	D	002	A

SKETCH
ARCHITECTS

STUDIO A236, RIVERSIDE BUSINESS
CENTRE, HALDANE PLACE,
WANDSWORTH
SW18 4UQ

Issue:	Notes:	Date:
Revision: A	ISSUED TO PLANNING	19.12.2019

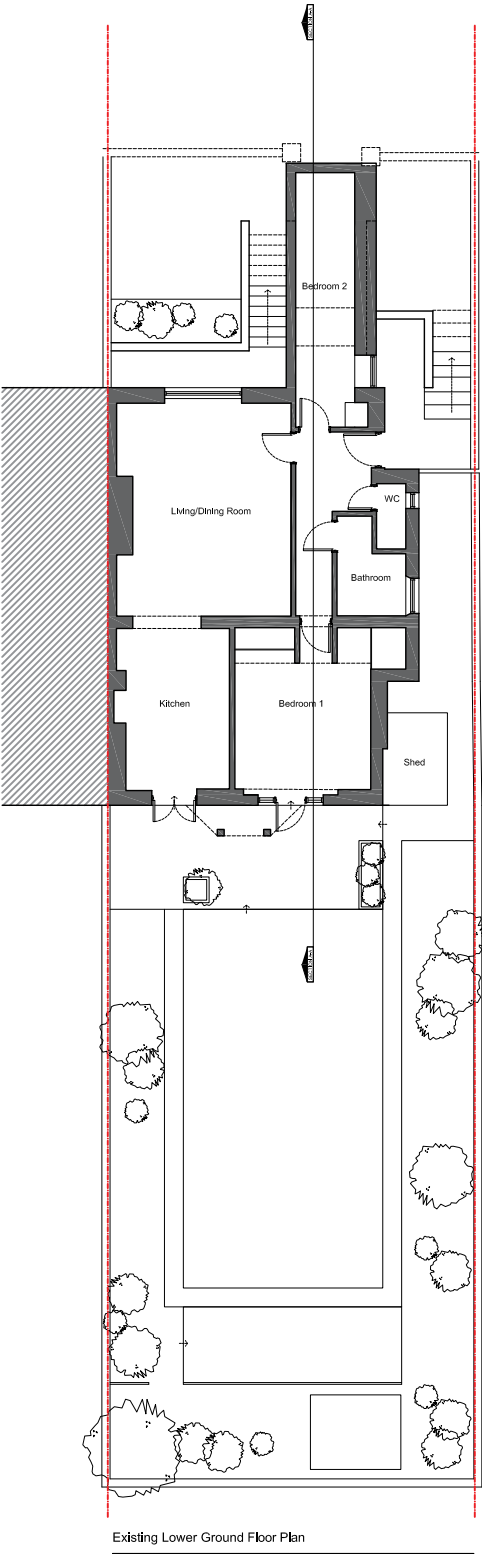

Existing Lower Ground Floor Plan

