

NOTES

These drawings are for planning purposes only and not for construction.


This drawing must not be copied in whole or in part without the prior written permission of Sketch London Architects Ltd.

© Copyright Sketch London Architects Ltd

Drawing Title:			
EXISTING ROOF PLAN			
Scale	1:100 @ A3	Date	DEC '19
Project Co-ordinator		WD	
Issue Status	PLANNING		

Client:			
RUPERT WEST			
Client Ref:			
Project:			
34A KING HENRYS ROAD			
Job No:	Type:	Dwg No:	Revision:
1081	D	101	A

SKETCH ARCHITECTS		
STUDIO A236, RIVERSIDE BUSINESS CENTRE, HALDANE PLACE, WANDSWORTH SW18 4UQ		
Issue:	Notes:	Date:
Revision: A	ISSUED TO PLANNING	19.12.2019

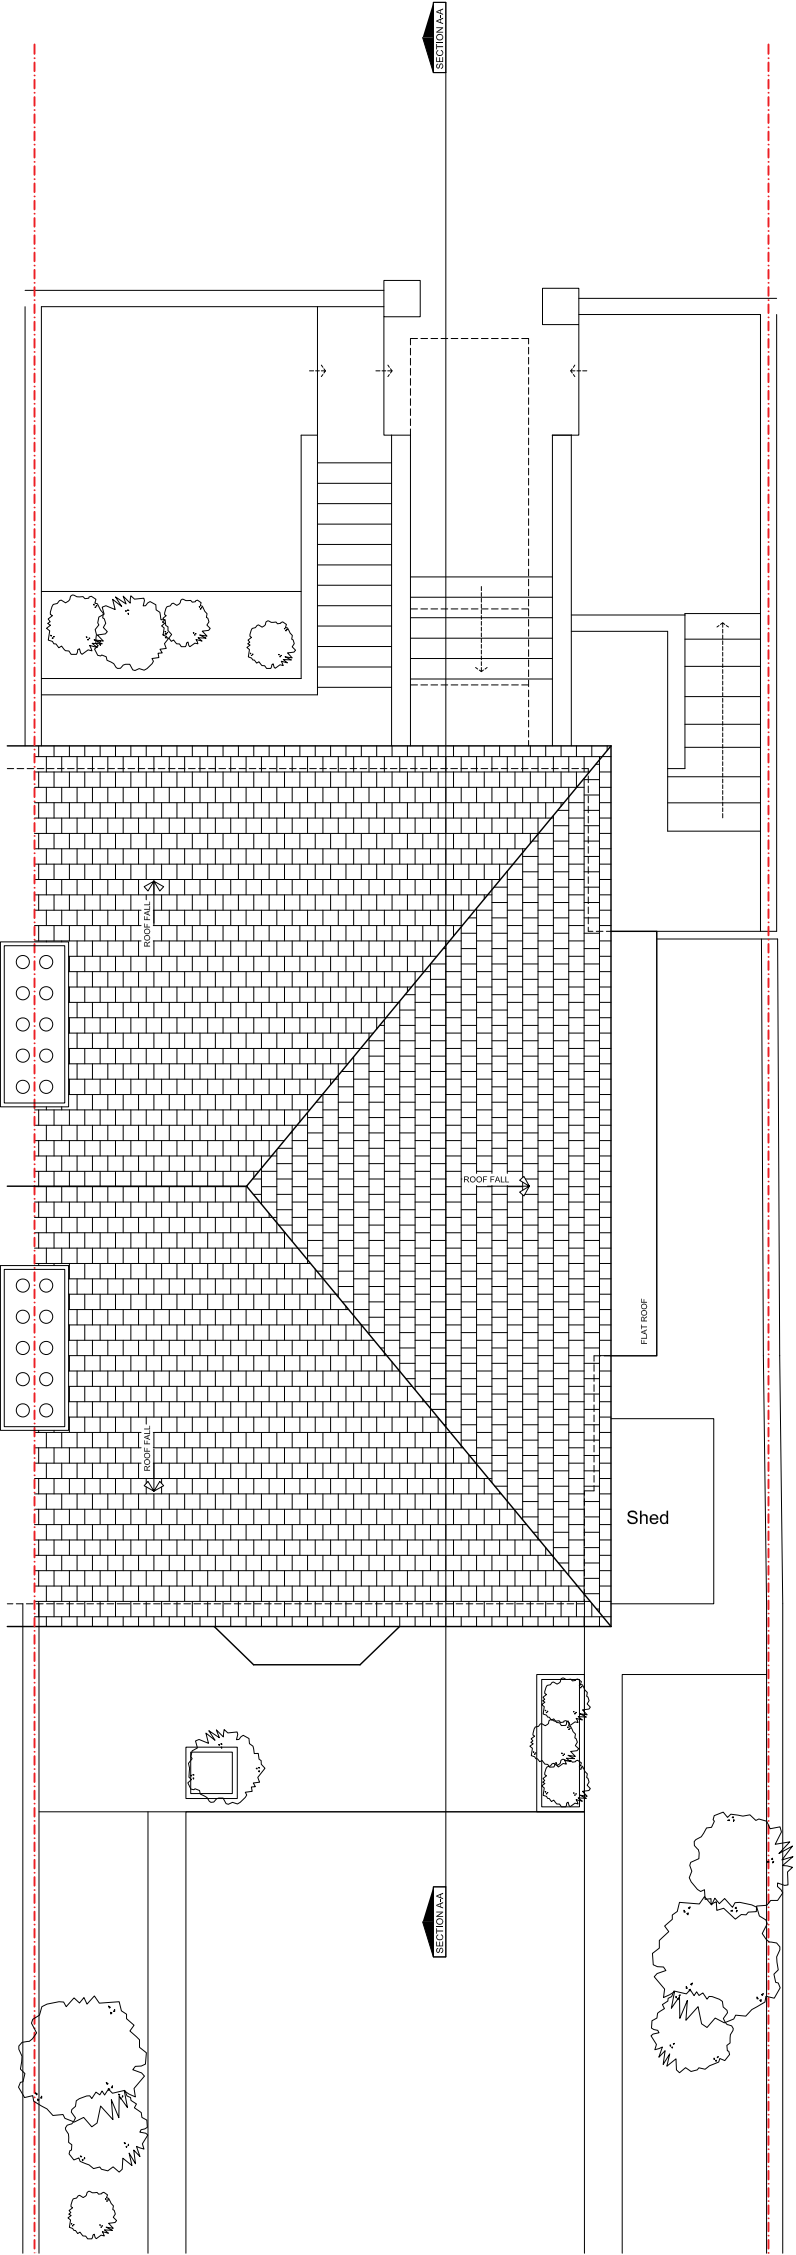

0 0.5 1 2 3 4 5m

