

NOTES  
These drawings are for planning purposes only and not for construction.  
This drawing must not be copied in whole or in part without the prior written permission of Sketch London Architects Ltd.  
© Copyright Sketch London Architects Ltd.



Drawing Title:

PROPOSED FRONT ELEVATION

Client:

RUPERT WEST

Client Ref:

Project:

34A KING HENRYS ROAD

Scale

1:100 @ A3

Date

DEC '19

Project Co-ordinator

WD

Issue

1081

Status

PLANNING

Job No:

1081

Type:

D

Dwg No:

350

Revision:

A

Issue:

Revision:

A


ISSUED TO PLANNING

Date:

19.12.2019

**SKETCH**  
A R C H I T E C T S

STUDIO A236, RIVERSIDE BUSINESS  
CENTRE, HALDANE PLACE,  
WANDSWORTH  
SW18 4UQ

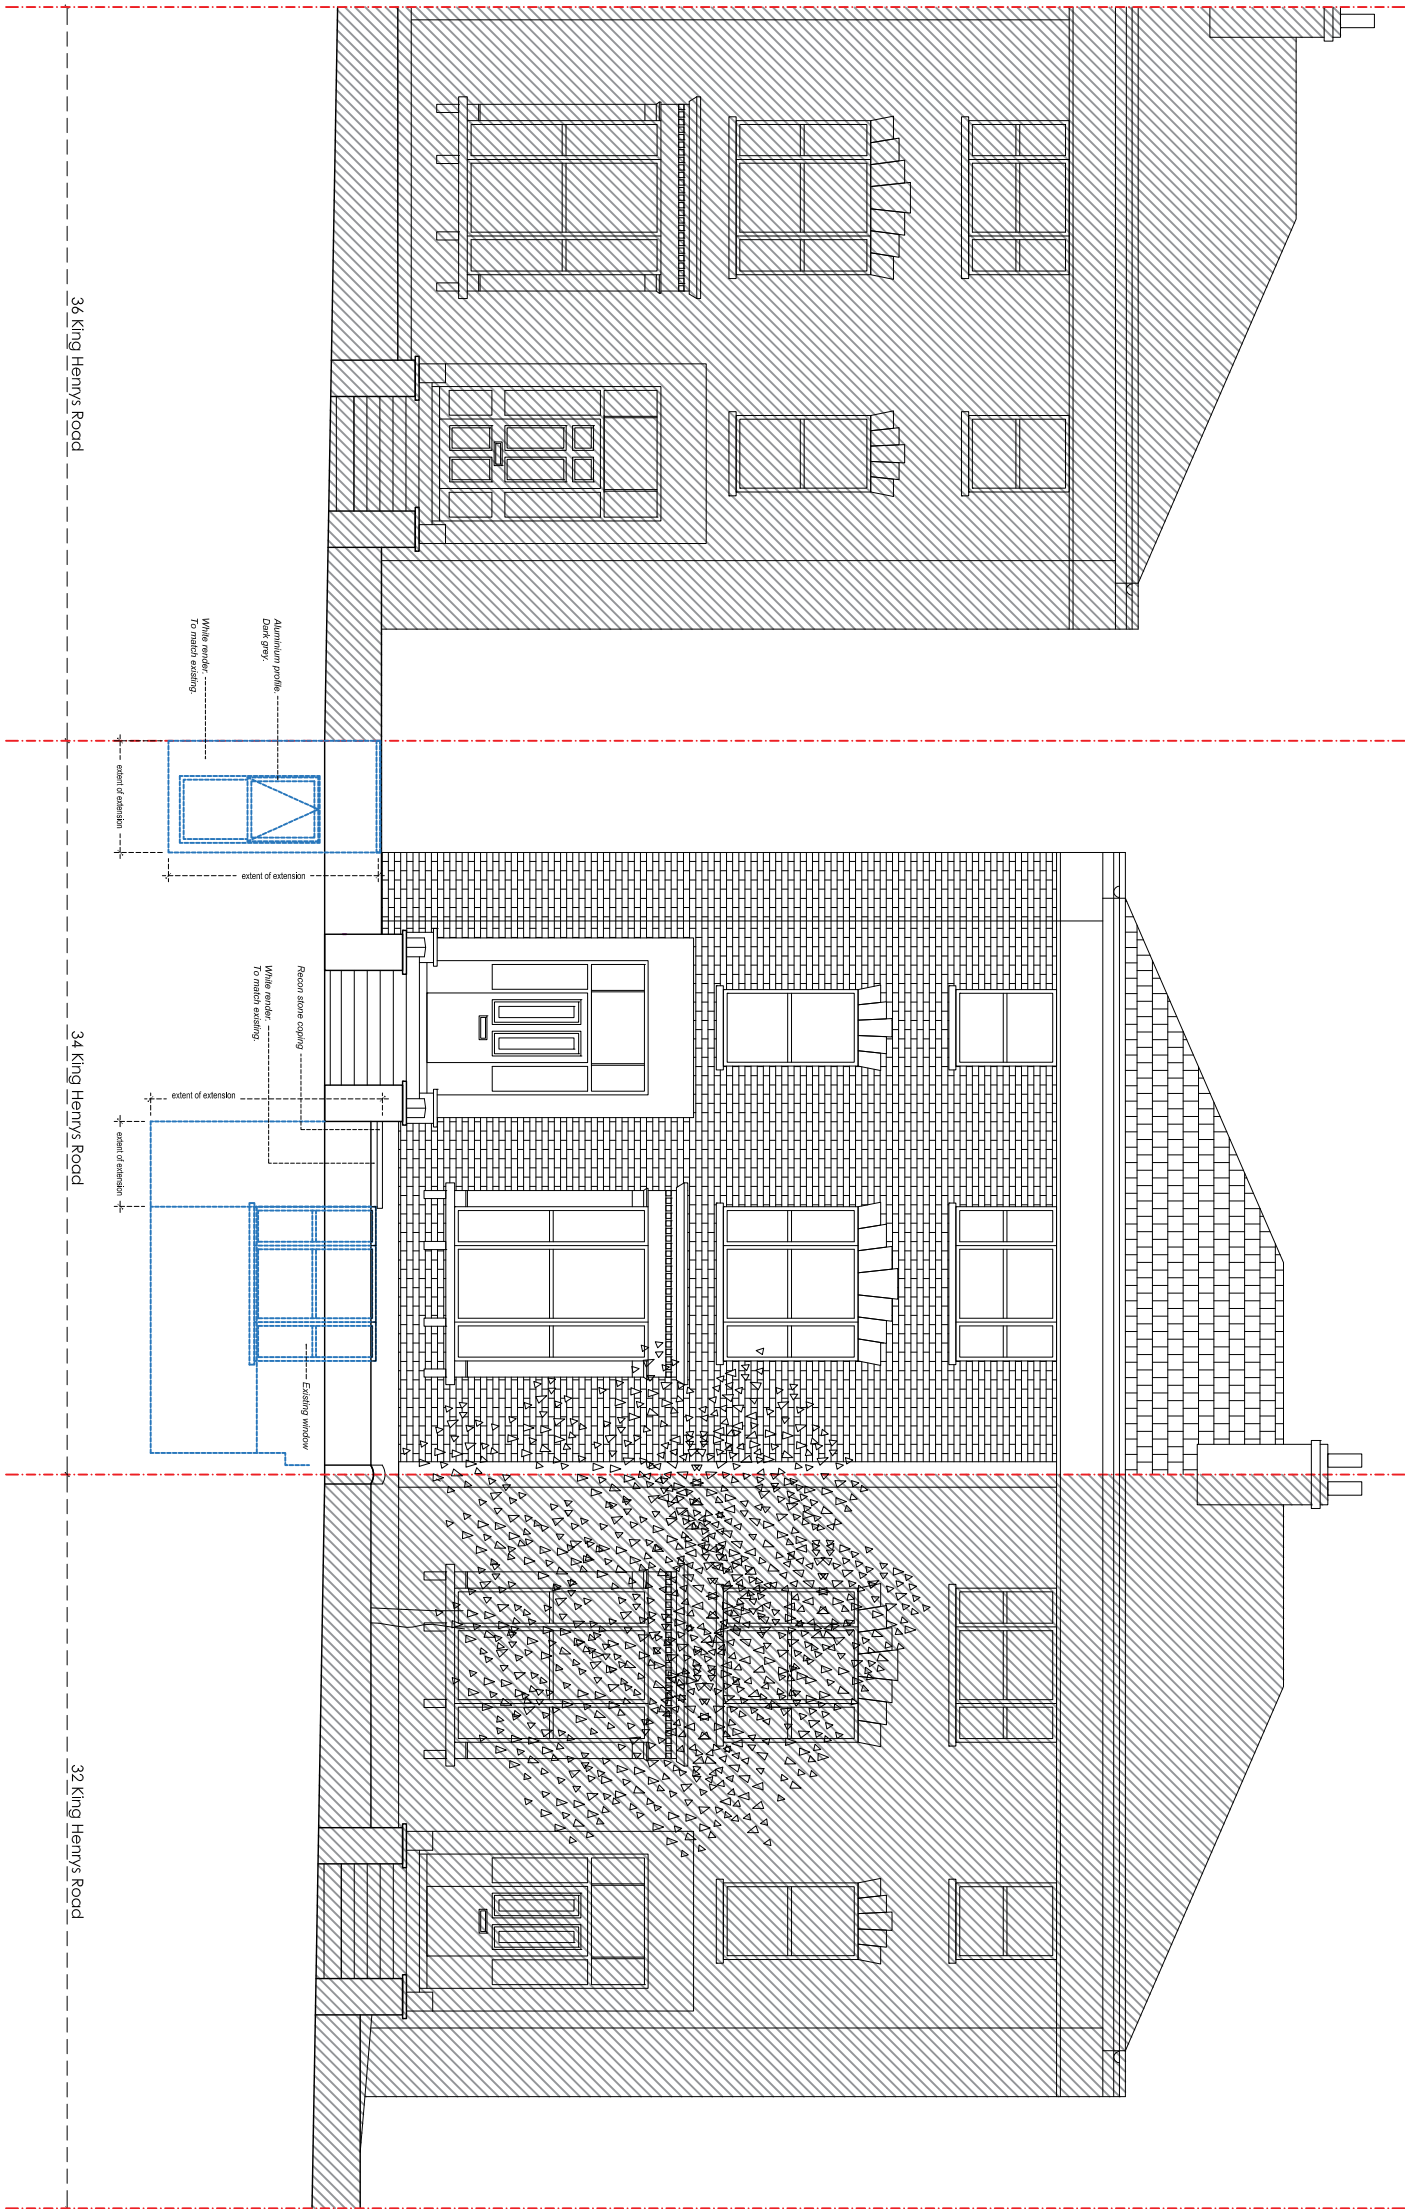

36 King Henry's Road

34 King Henry's Road

32 King Henry's Road

Proposed Front Elevation

Existing Ceiling Height

Street Level

Existing Ceiling Height  
Proposed Front Elevation  
Proposed Internal Floor Level