


KEY PLAN:


REVISION:

P1 04/12/19 PLANNING ISSUE



NOTES:

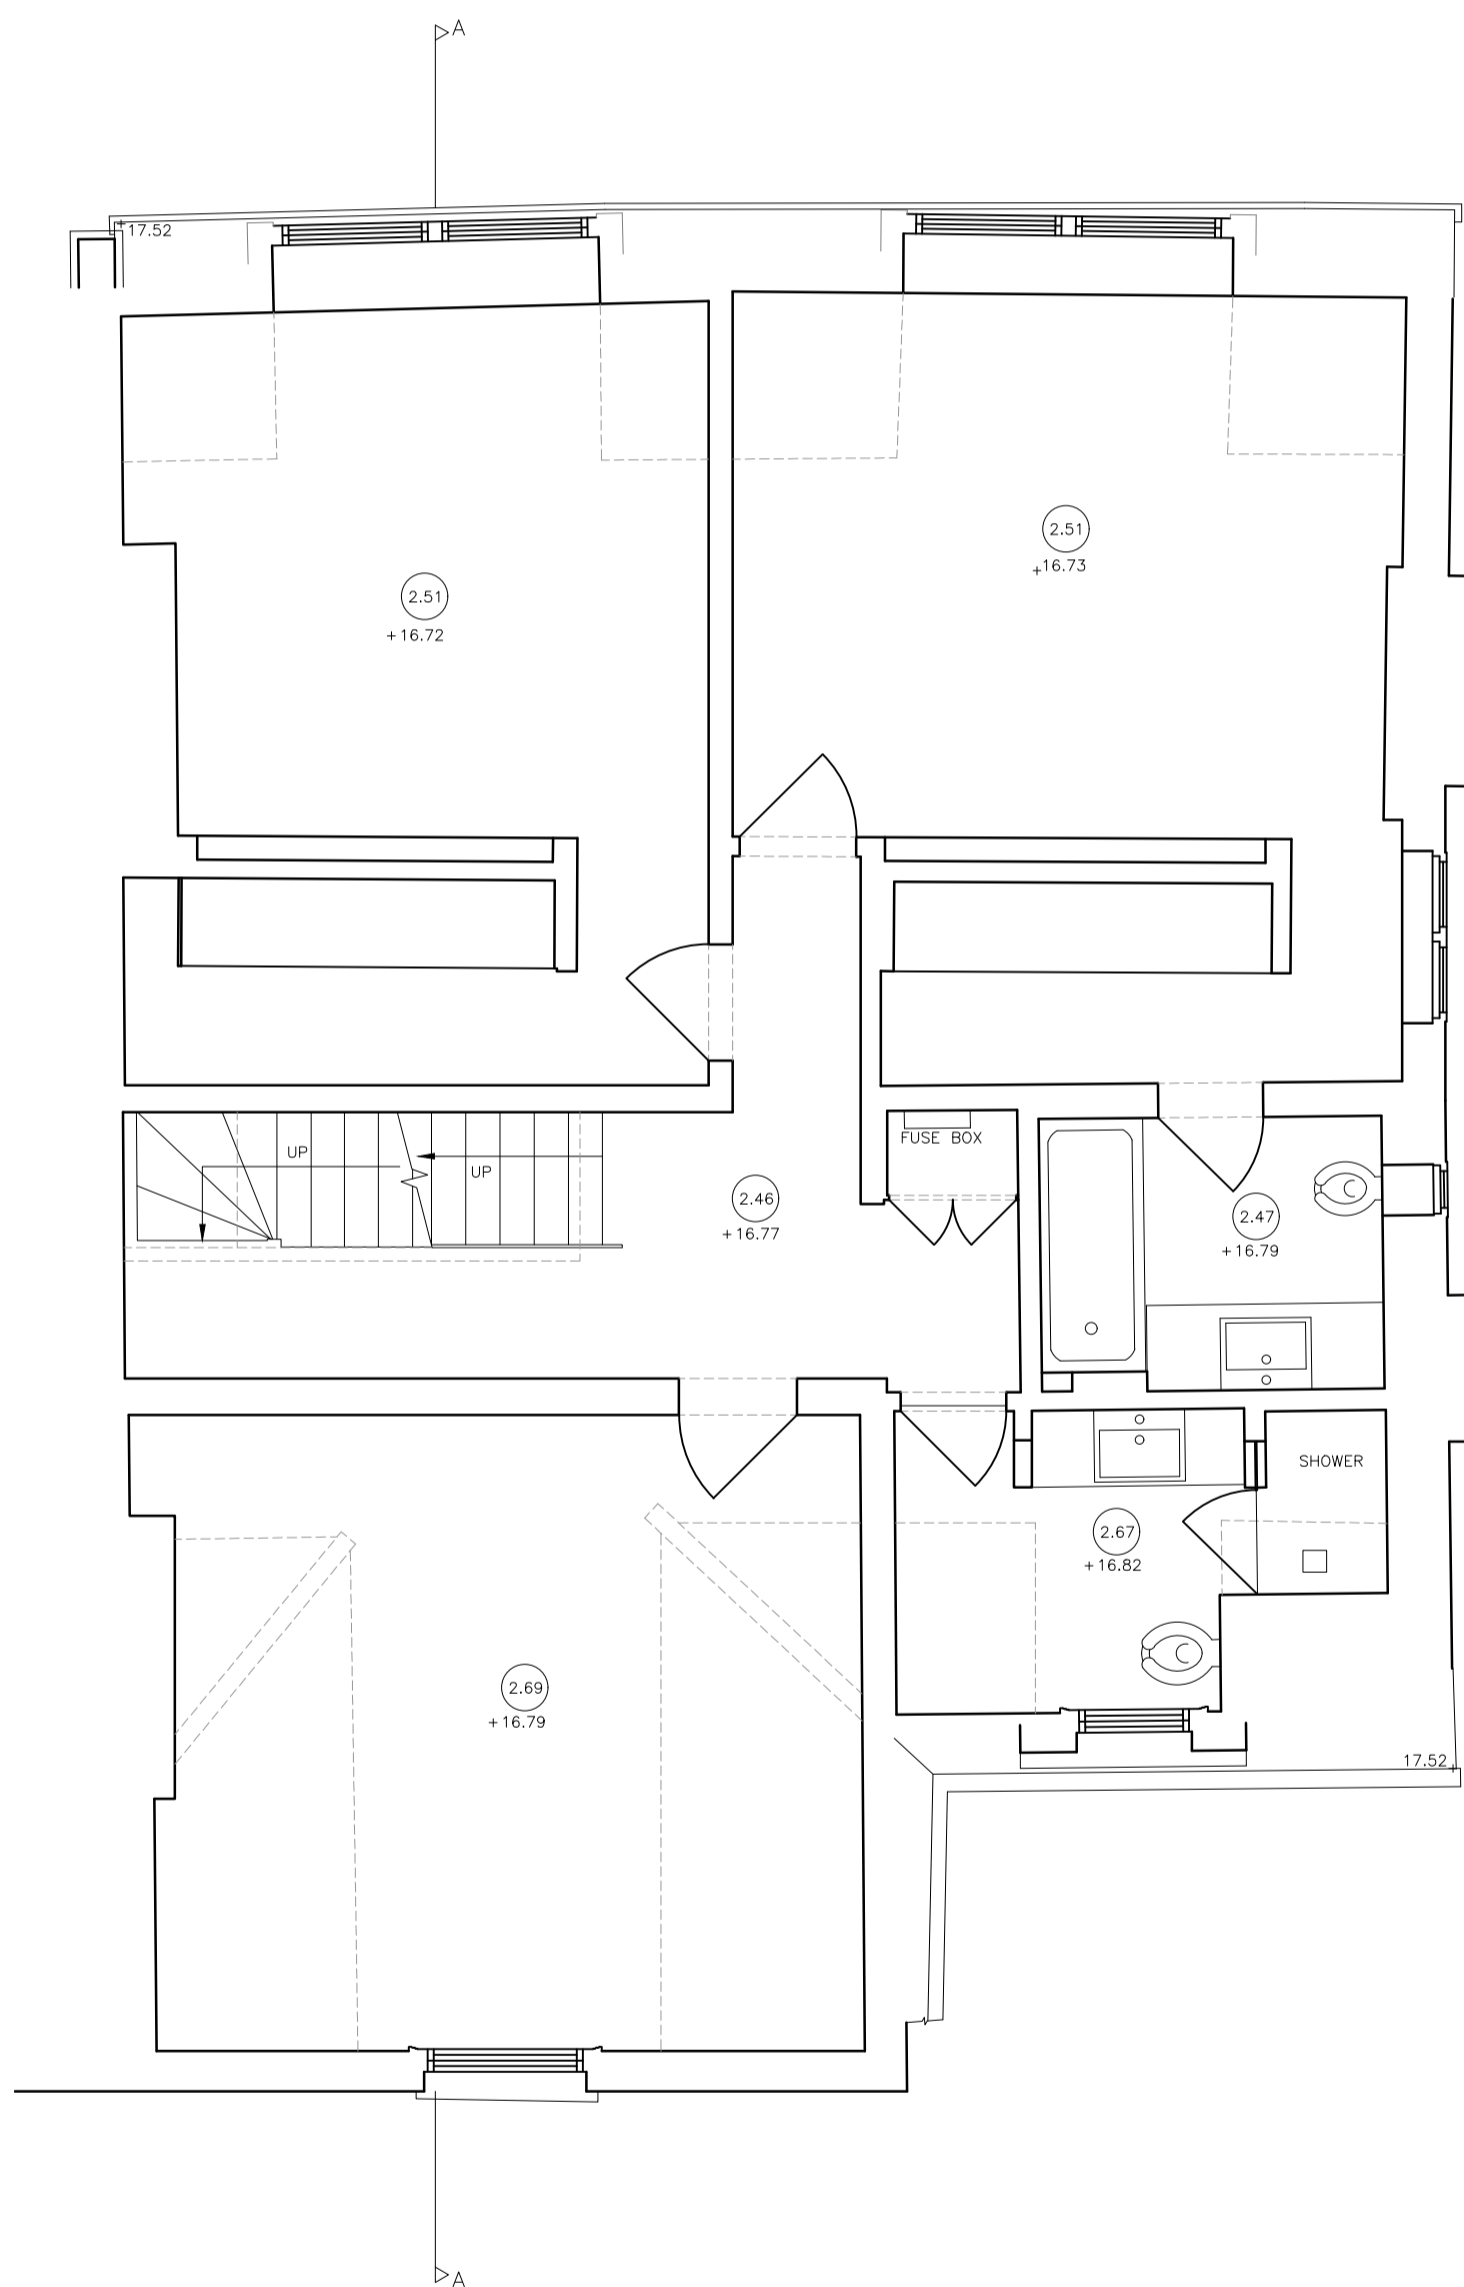

1. EXISTING SECOND FLOOR PLAN

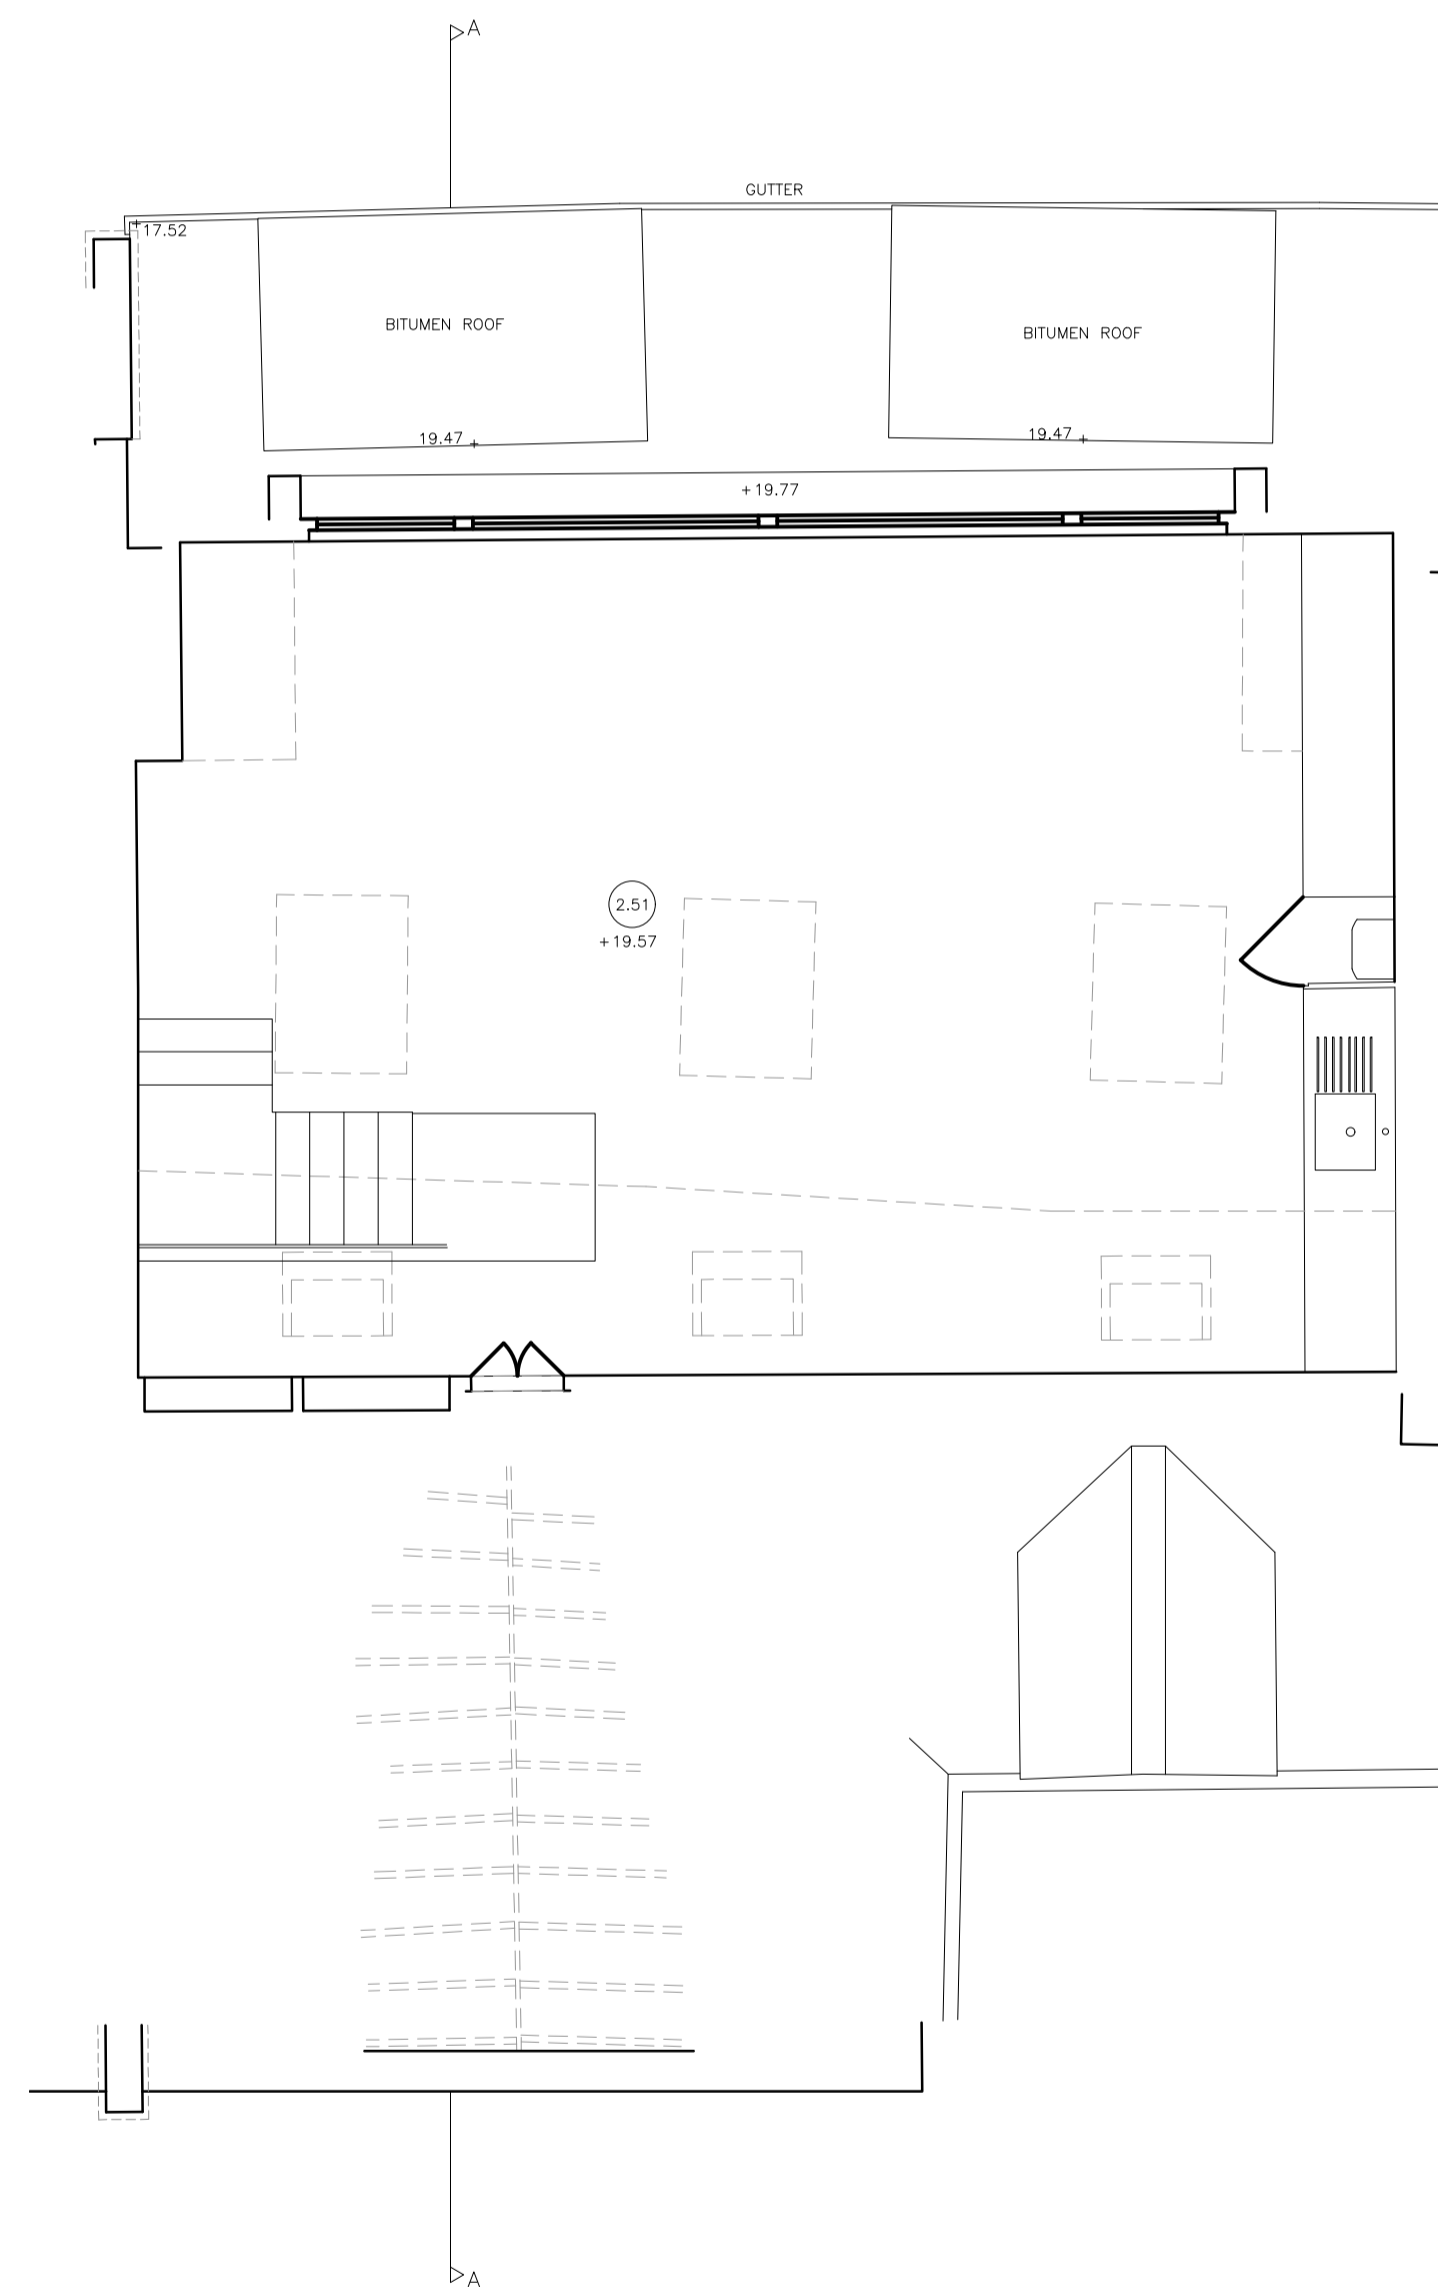

2. EXISTING THIRD FLOOR PLAN

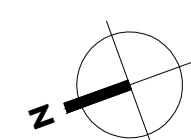 

PROJECT
064_32PHIL

DRAWING TITLE
EXISTING FLOOR PLANS

A100

PURPOSE OF ISSUE
PLANNING

SCALE
1:100 @ A3 / 1:50 @ A1

DATE
4 DEC 2019

DRAWN BY
CT



REVISION
P1

KEY PLAN:

REVISION:


P1 04/12/19 PLANNING ISSUE

NOTES:

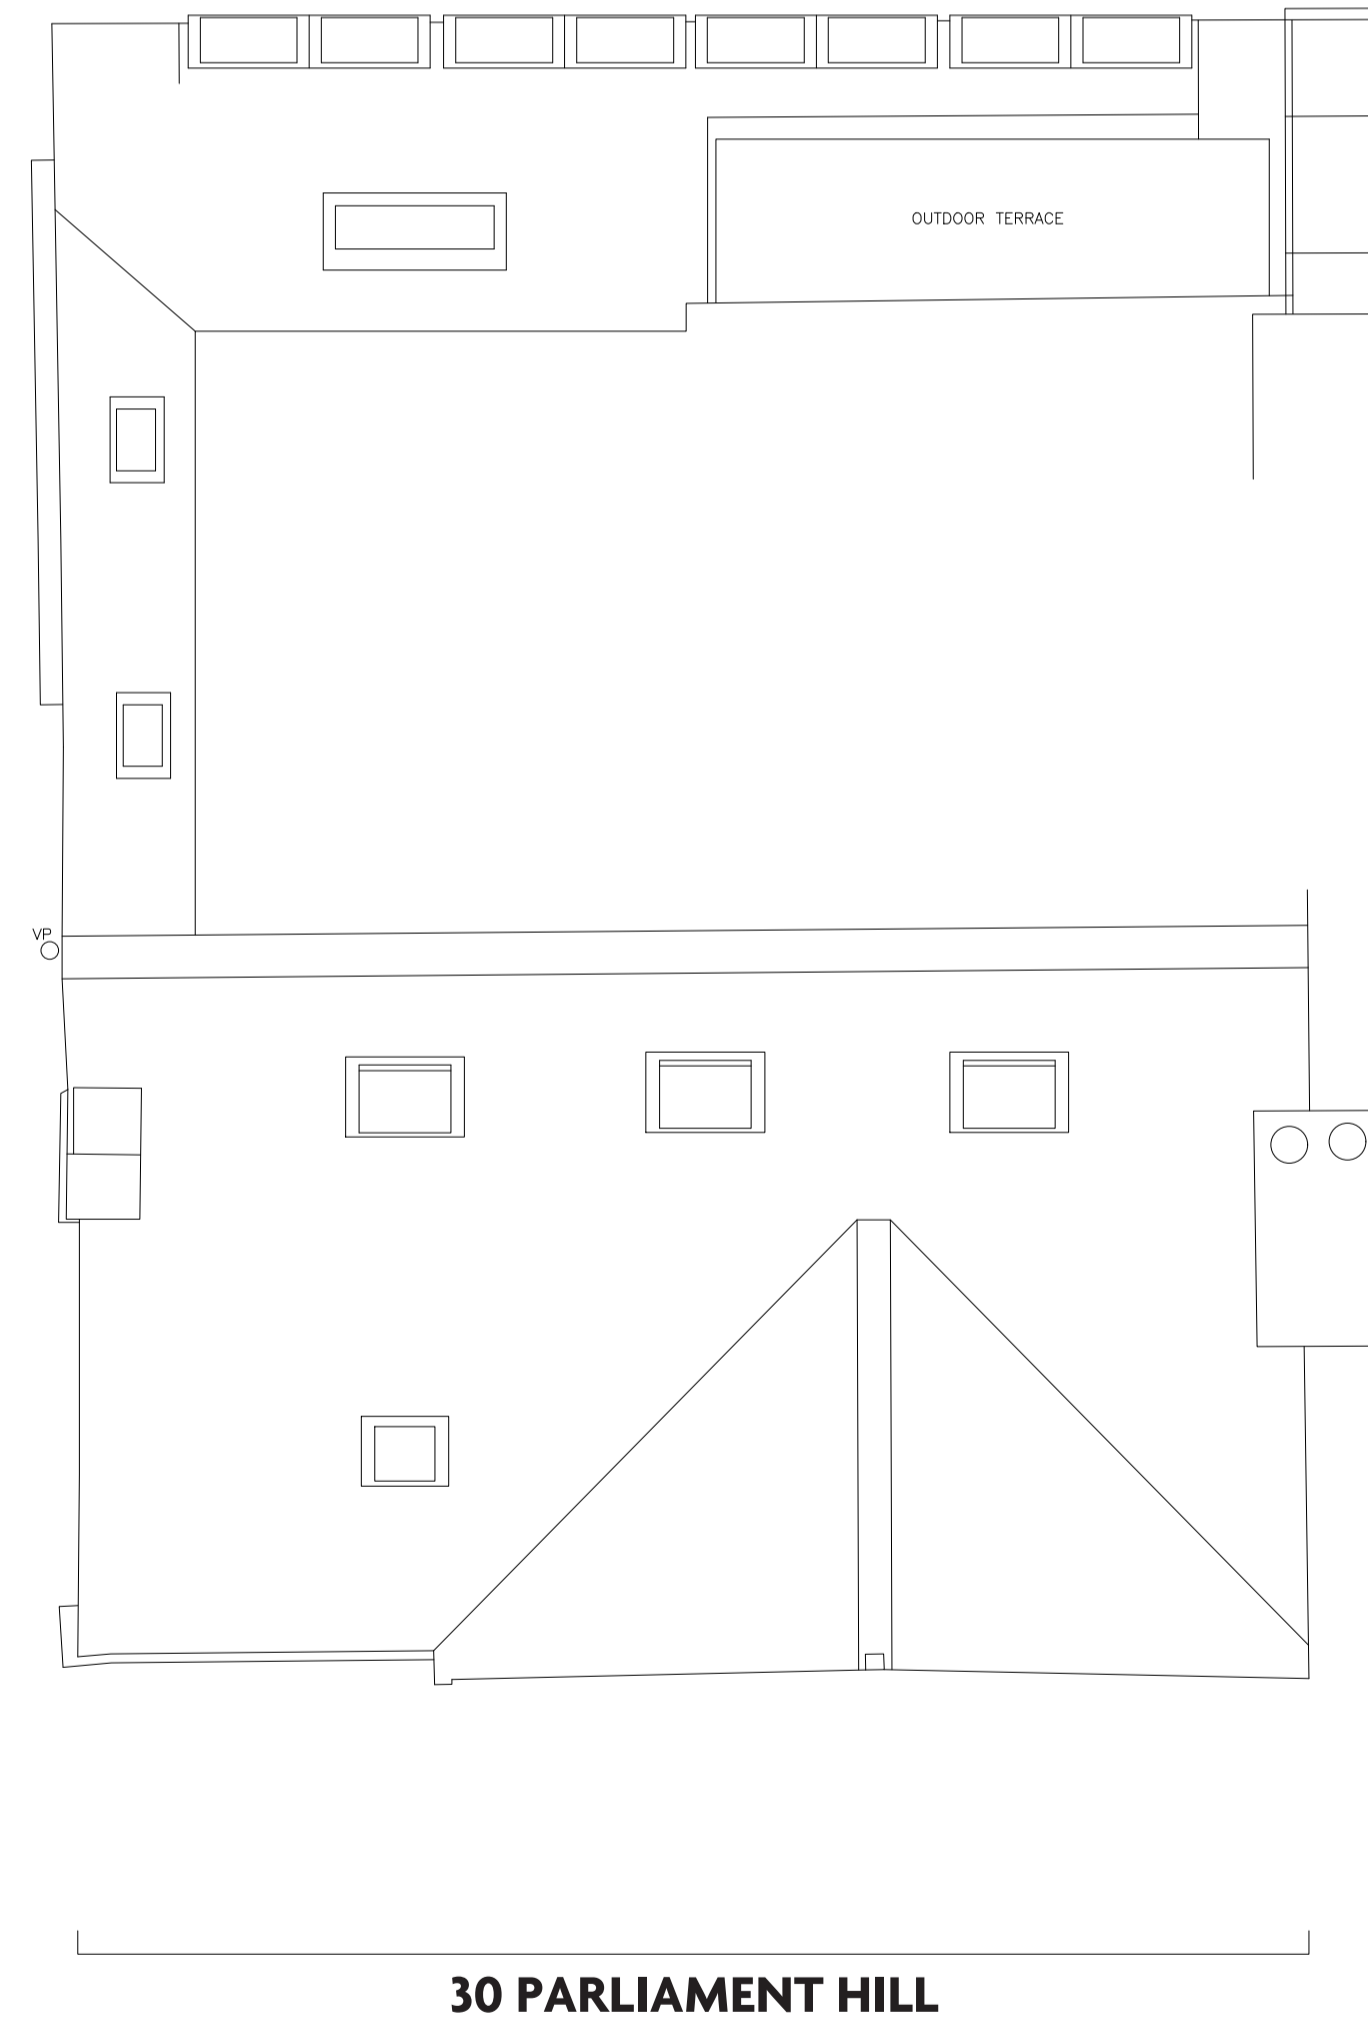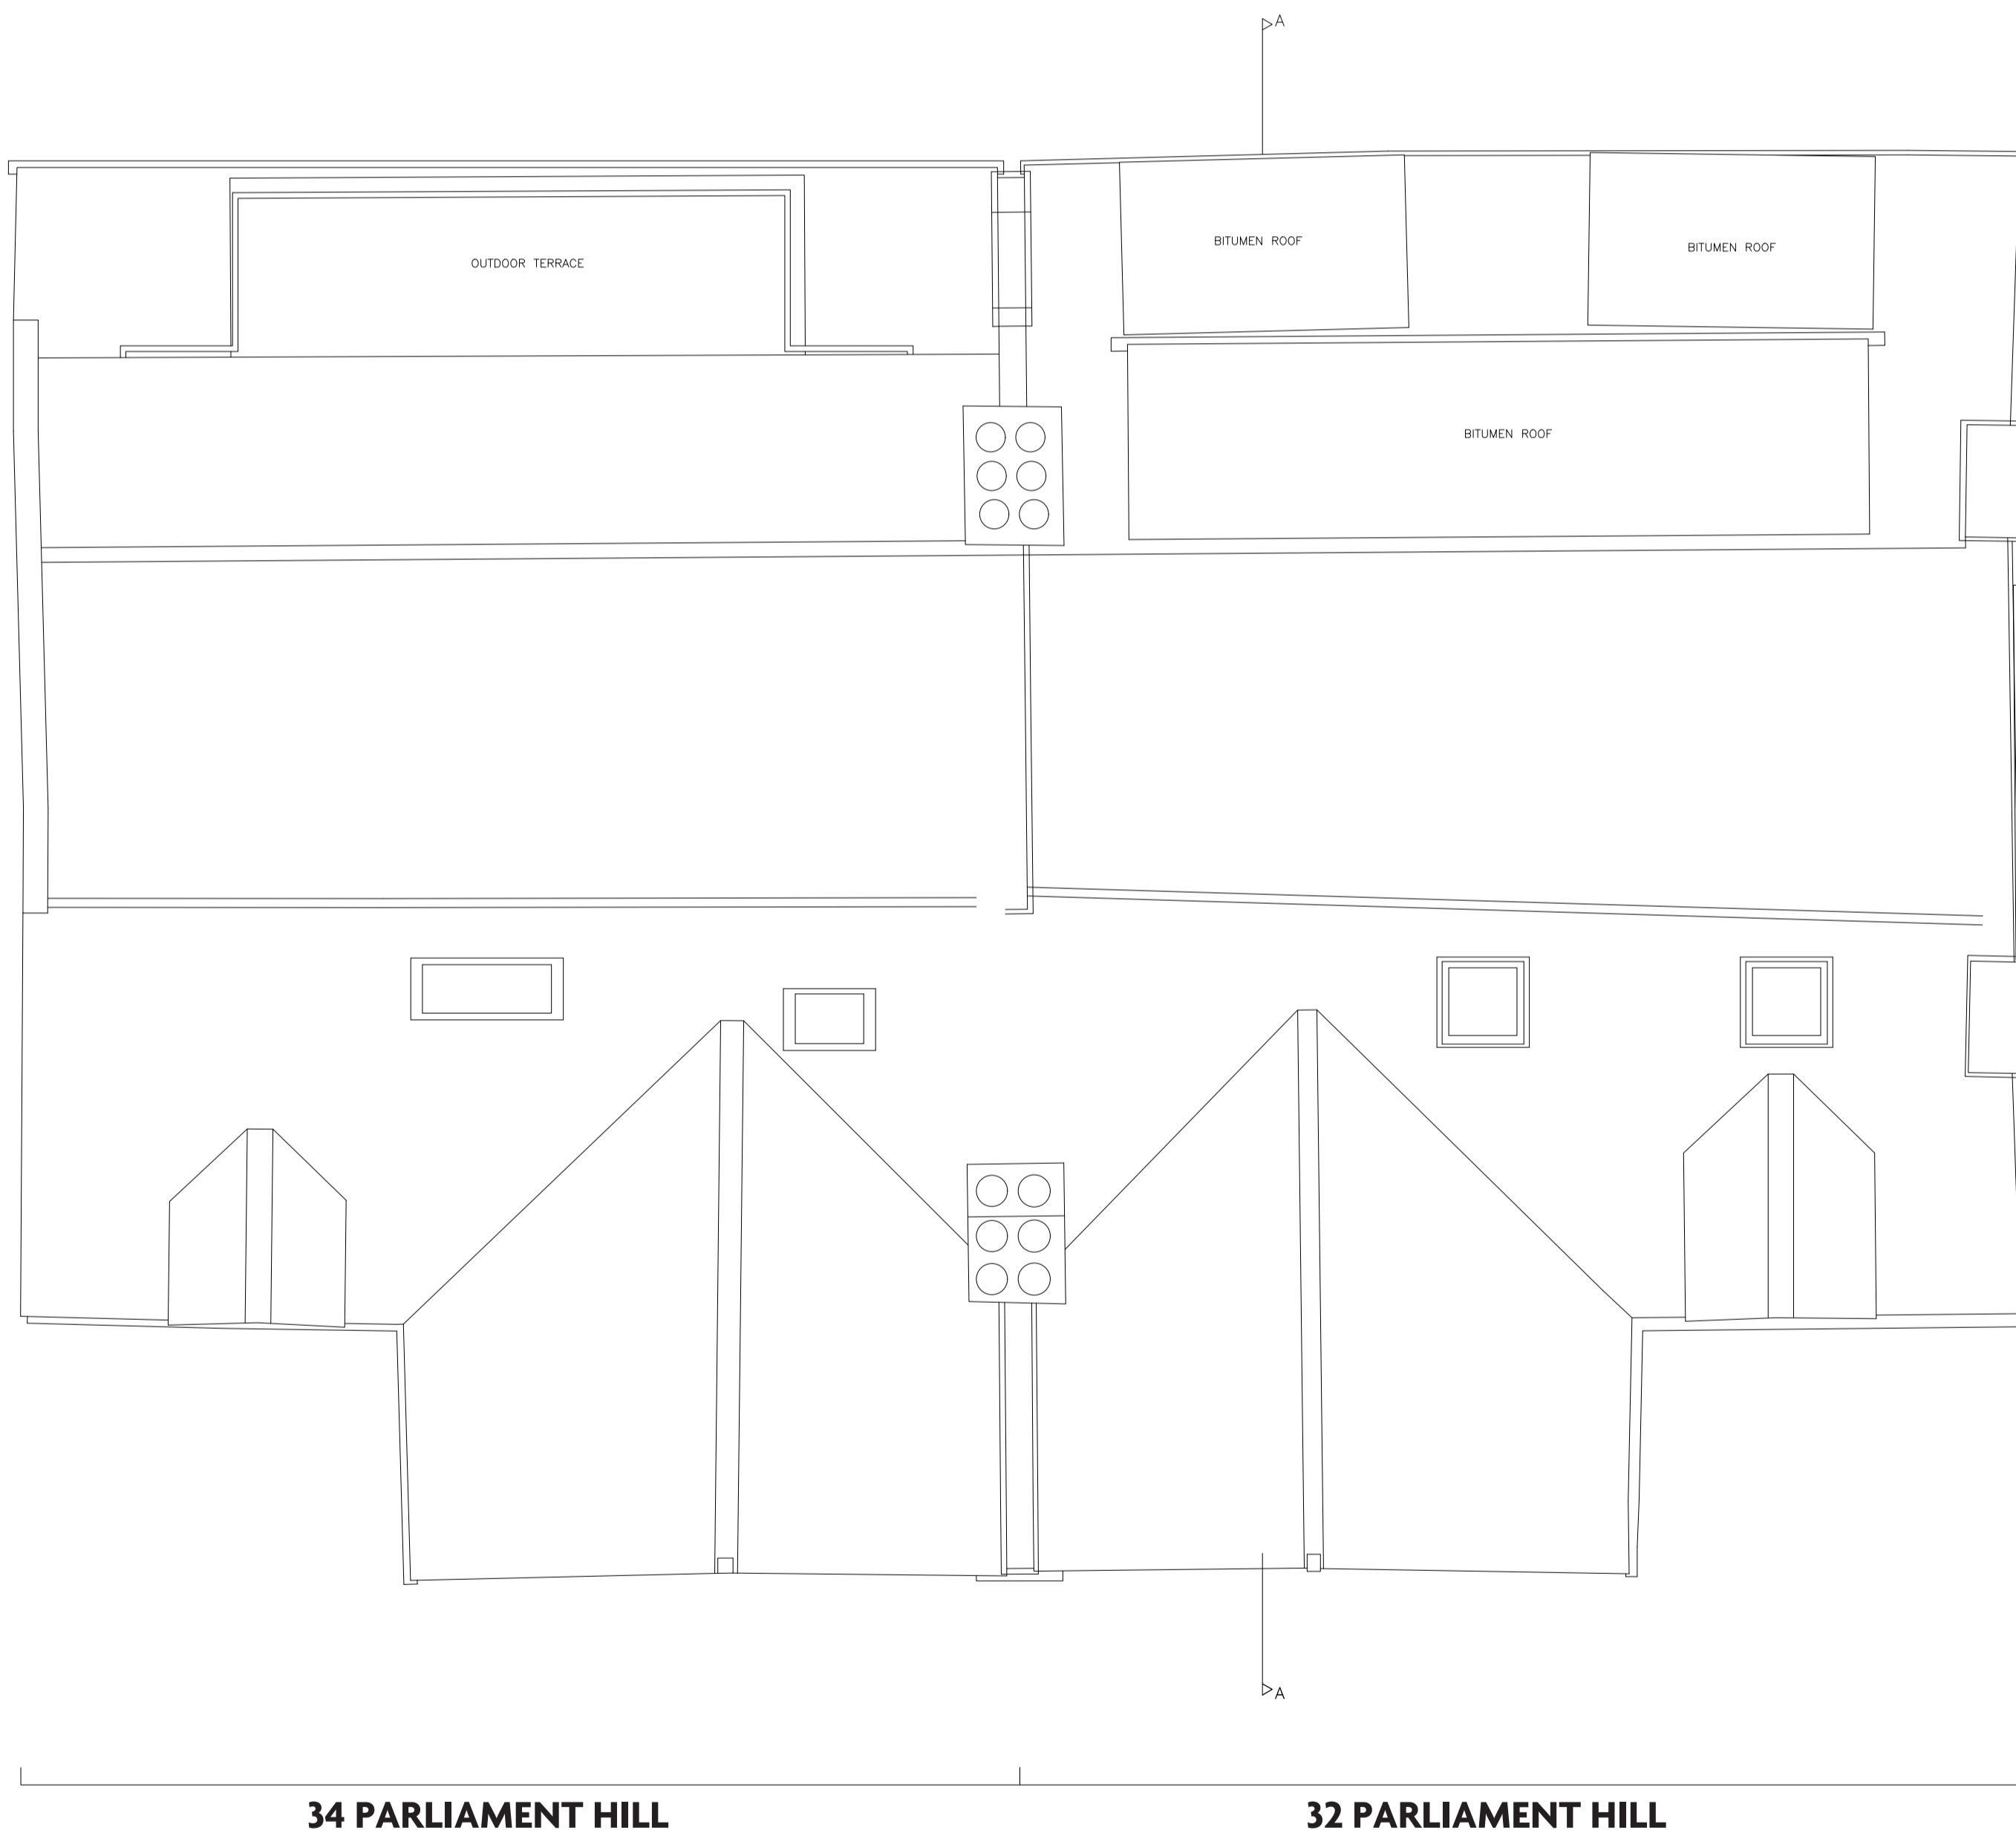

1. EXISTING ROOF PLAN

0 1 2 3 4 5 10

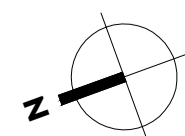

PROJECT
064_32PHIL

DRAWING TITLE
EXISTING ROOF PLAN

A102

PURPOSE OF ISSUE
PLANNING

SCALE
1:100 @ A3 / 1:50 @ A1

DATE
4 DEC 2019

DRAWN BY
CT

REVISION
P1

KEY PLAN:


REVISION:

P1 04/12/19 PLANNING ISSUE

NOTES:



1. EXISTING REAR ELEVATION

 

PROJECT
064_32PHIL

DRAWING TITLE
EXISTING REAR ELEVATION

A200

PURPOSE OF ISSUE
PLANNING

SCALE
1:100 @ A3 / 1:50 @ A1

DATE
4 DEC 2019

DRAWN BY
CT


REVISION
P1

KEY PLAN:


REVISION:

P1 04/12/19 PLANNING ISSUE

NOTES:

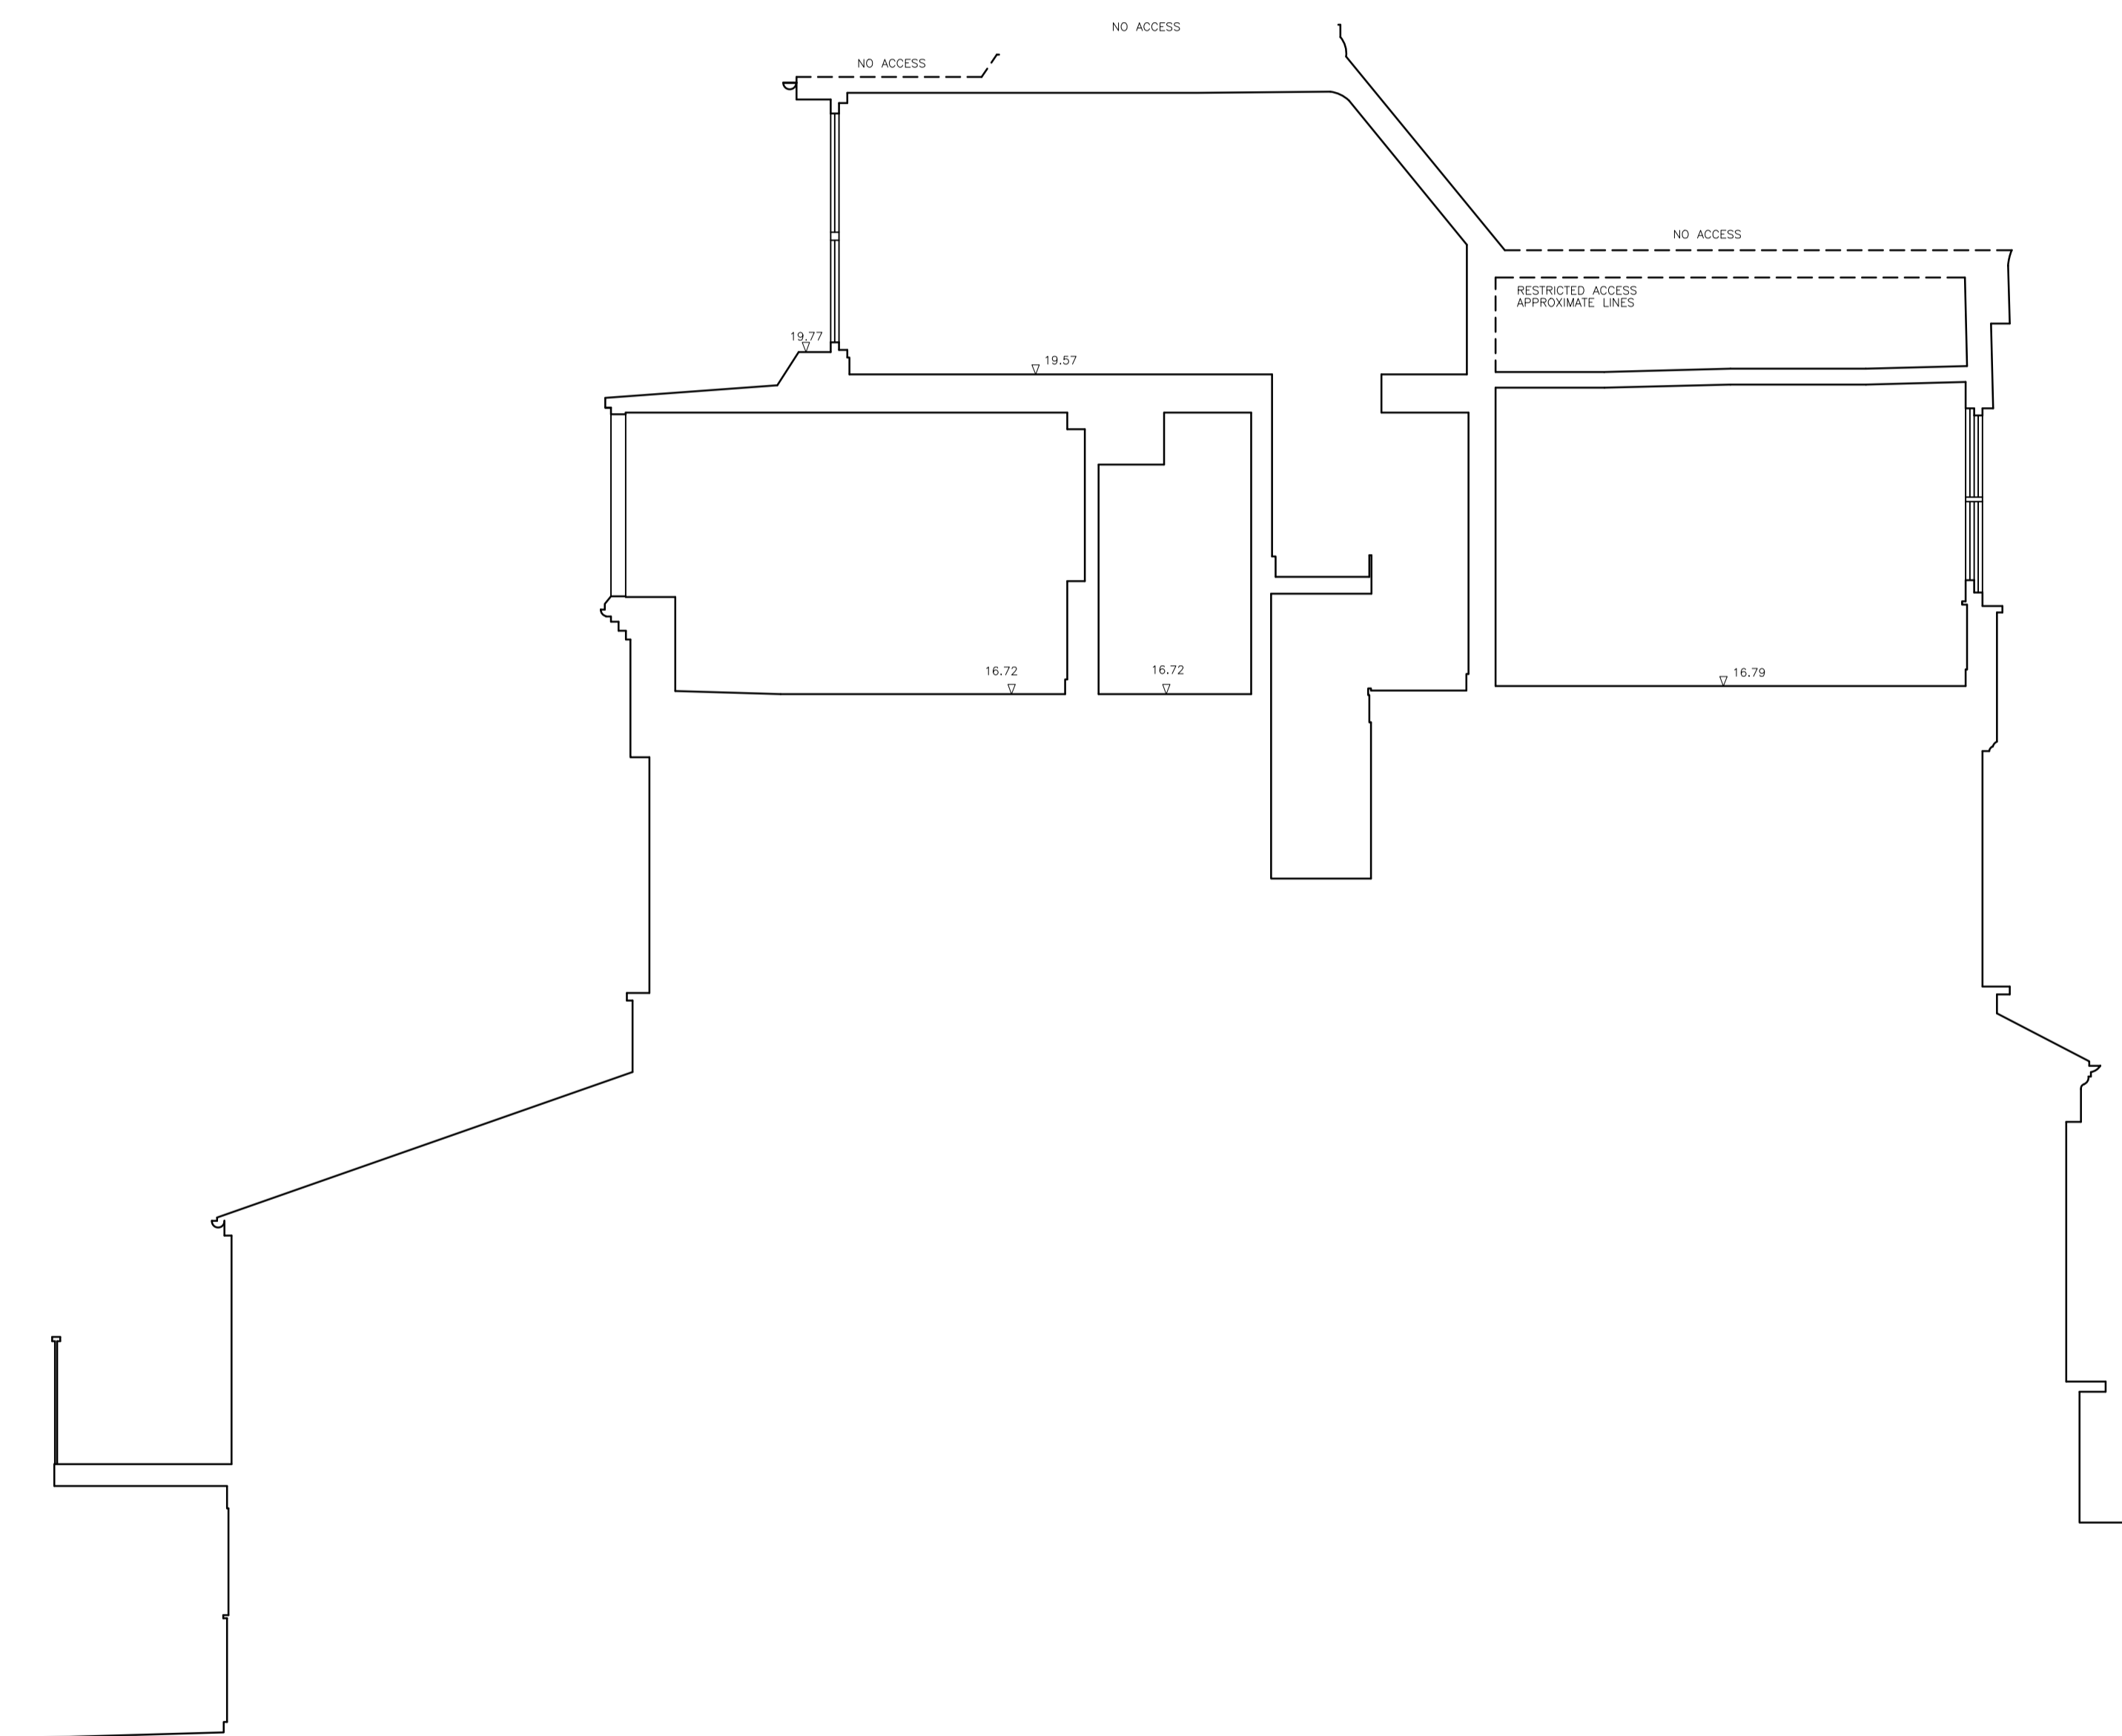

1. EXISTING SECTION A

 

PROJECT 064_32PHIL	
DRAWING TITLE EXISTING SECTION A	
A300	
PURPOSE OF ISSUE PLANNING	
SCALE 1:100 @ A3 / 1:50 @ A1	DATE 4 DEC 2019
DRAWN BY CT	REVISION P1