

# bureau de change

Studio 3  
18 Coronet Street  
N1 6HD, London

KEY PLAN:

REVISION:

P1 04/12/19 PLANNING ISSUE

NOTES:

PROJECT  
**064\_32PHIL**

DRAWING TITLE  
**PROPOSED FLOOR PLANS**

**A101**


PURPOSE OF ISSUE  
**PLANNING**

SCALE  
**1:100 @ A3 / 1:50 @ A1**


DATE  
**4 DEC 2019**

DRAWN BY  
**CT**

REVISION  
**P1**

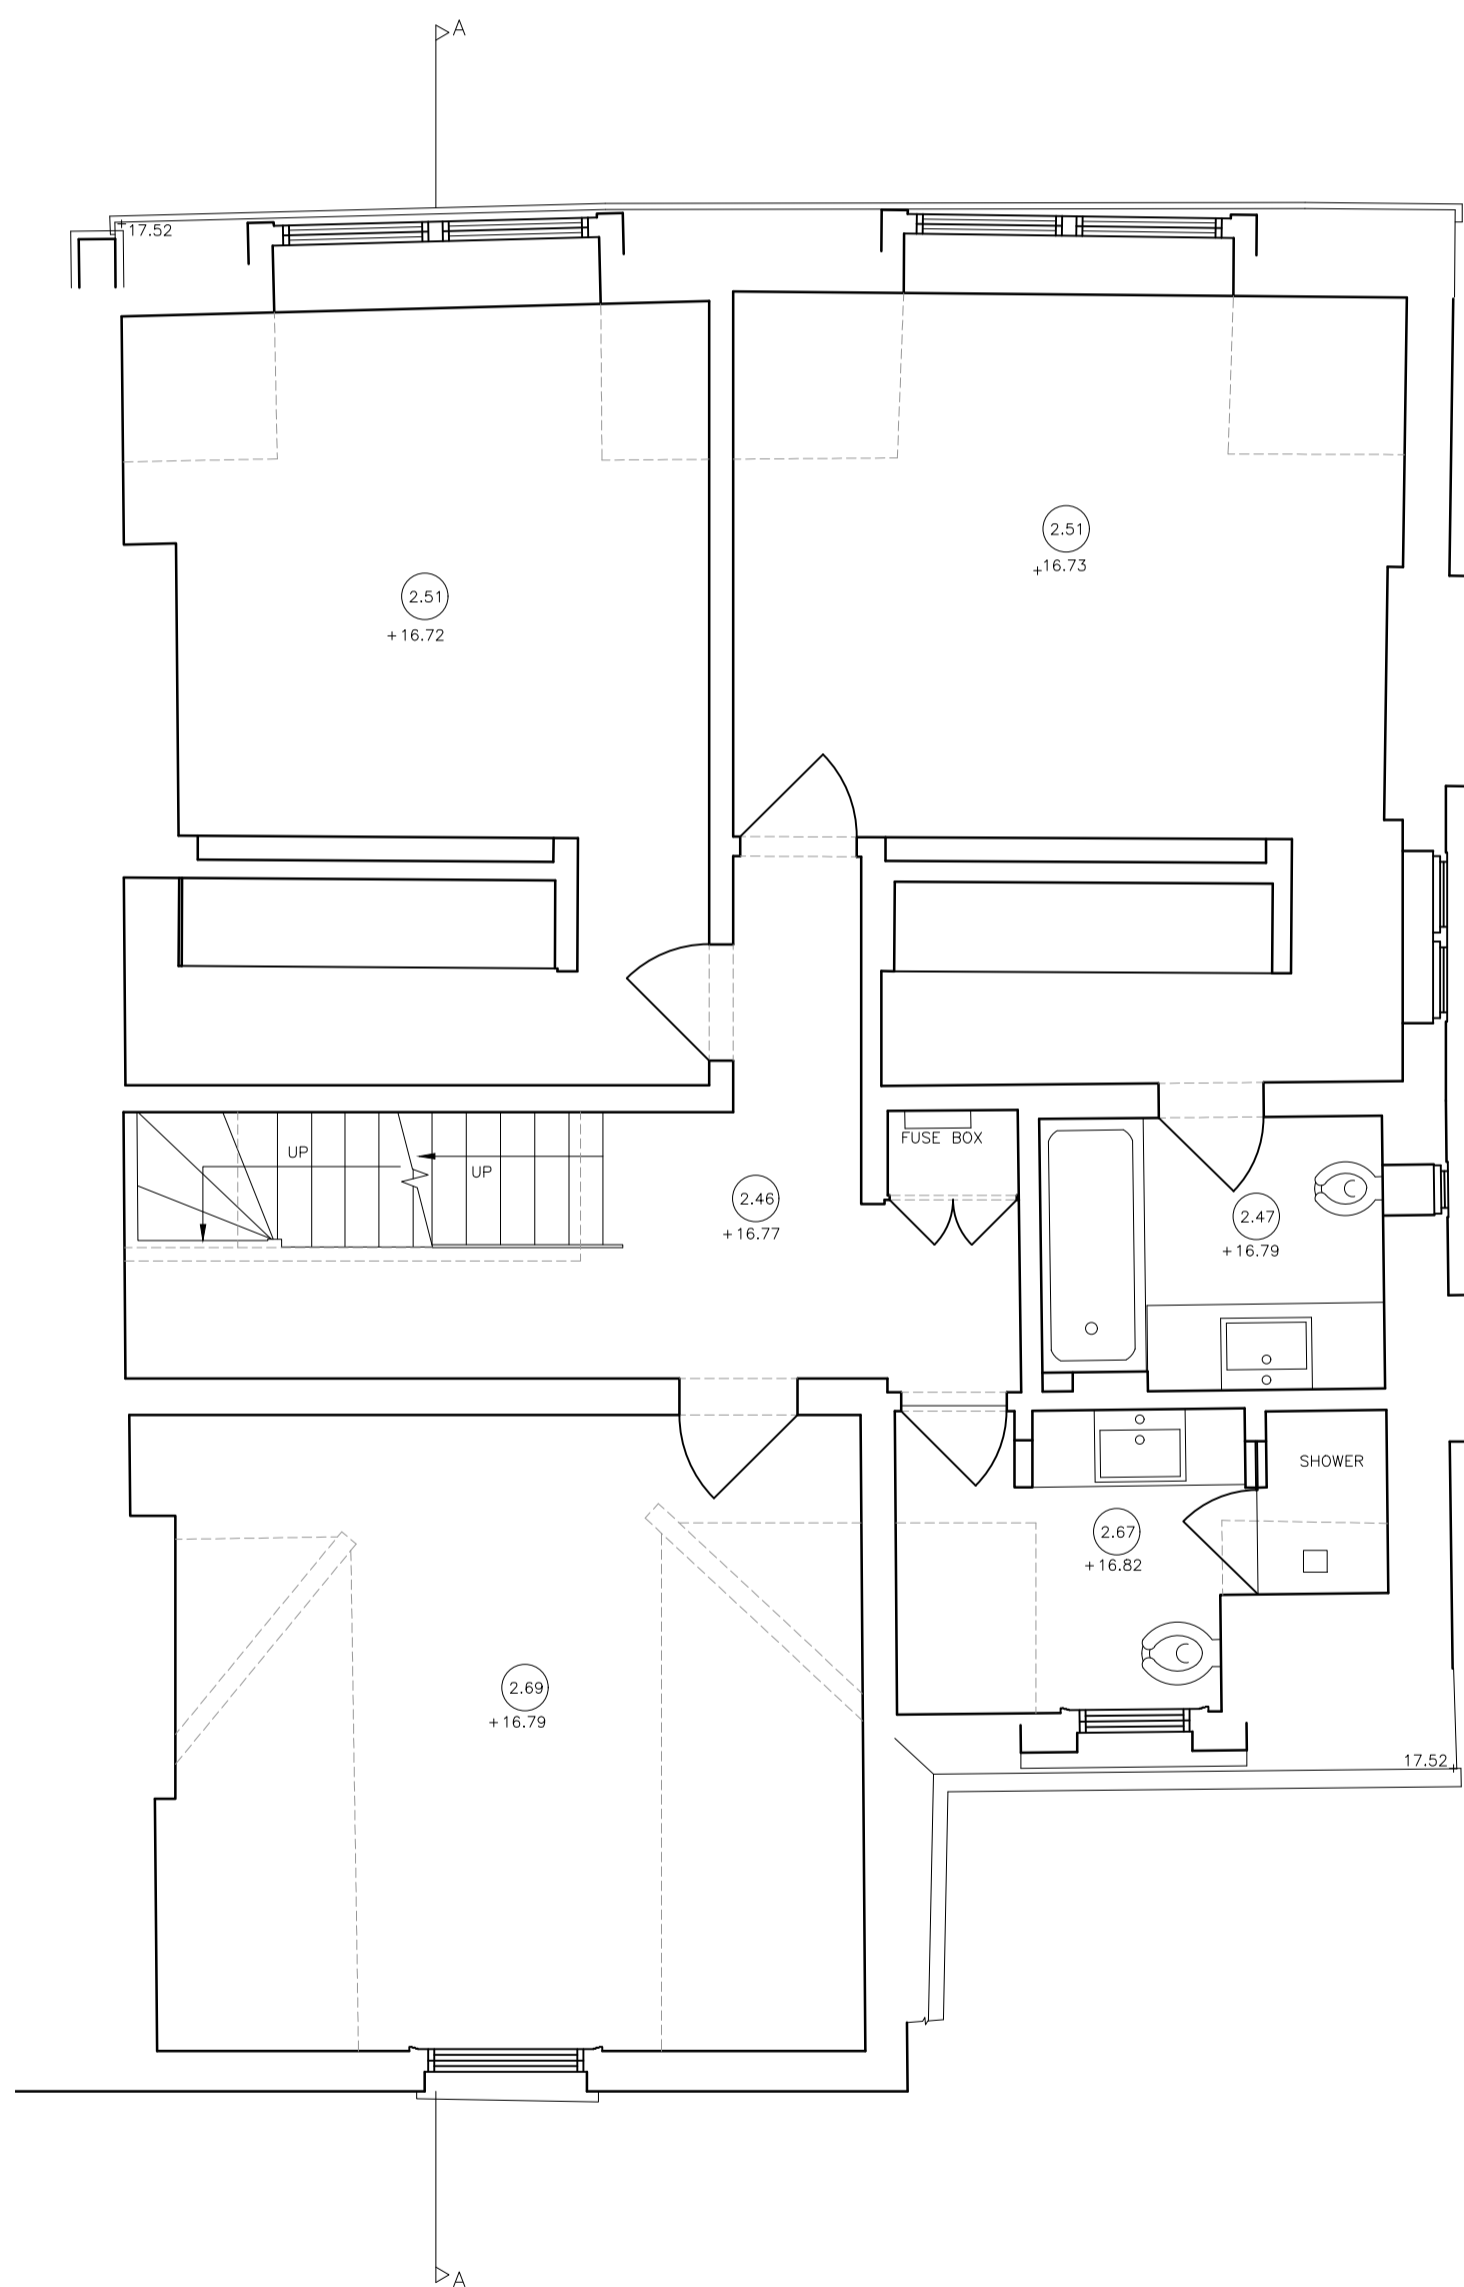


1. PROPOSED SECOND FLOOR PLAN

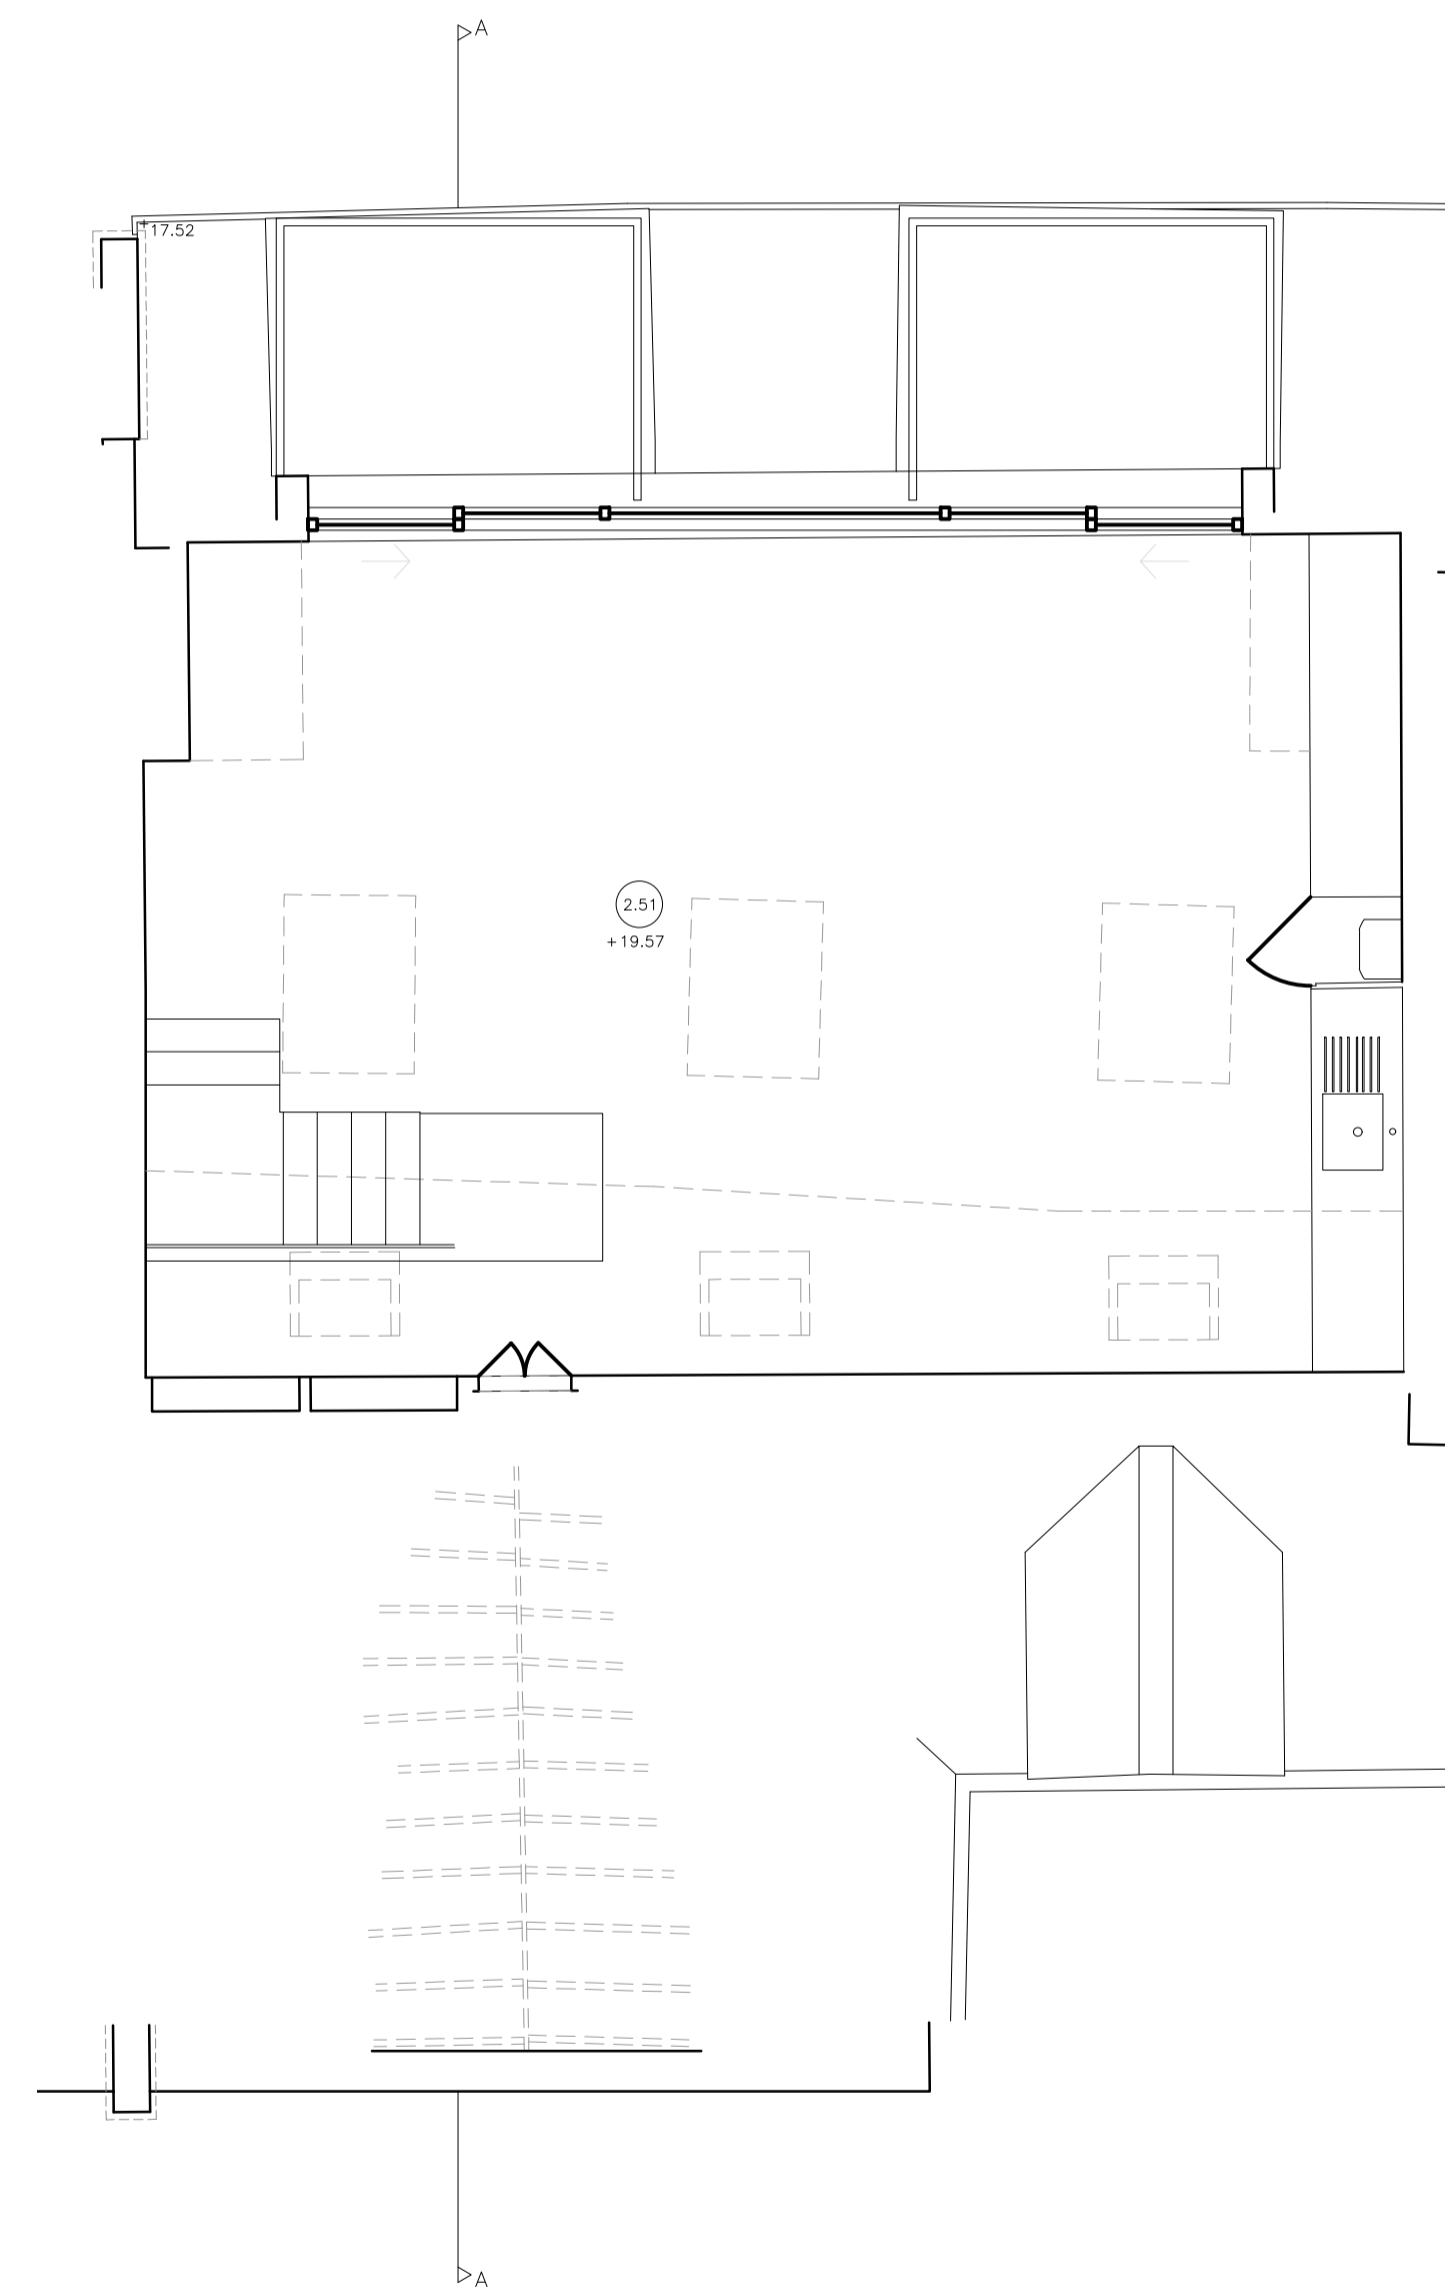

2. PROPOSED THIRD FLOOR PLAN

0 1 2 3 4 5 10


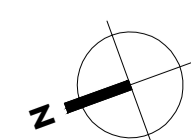


KEY PLAN:

REVISION:


P1 04/12/19 PLANNING ISSUE

NOTES:

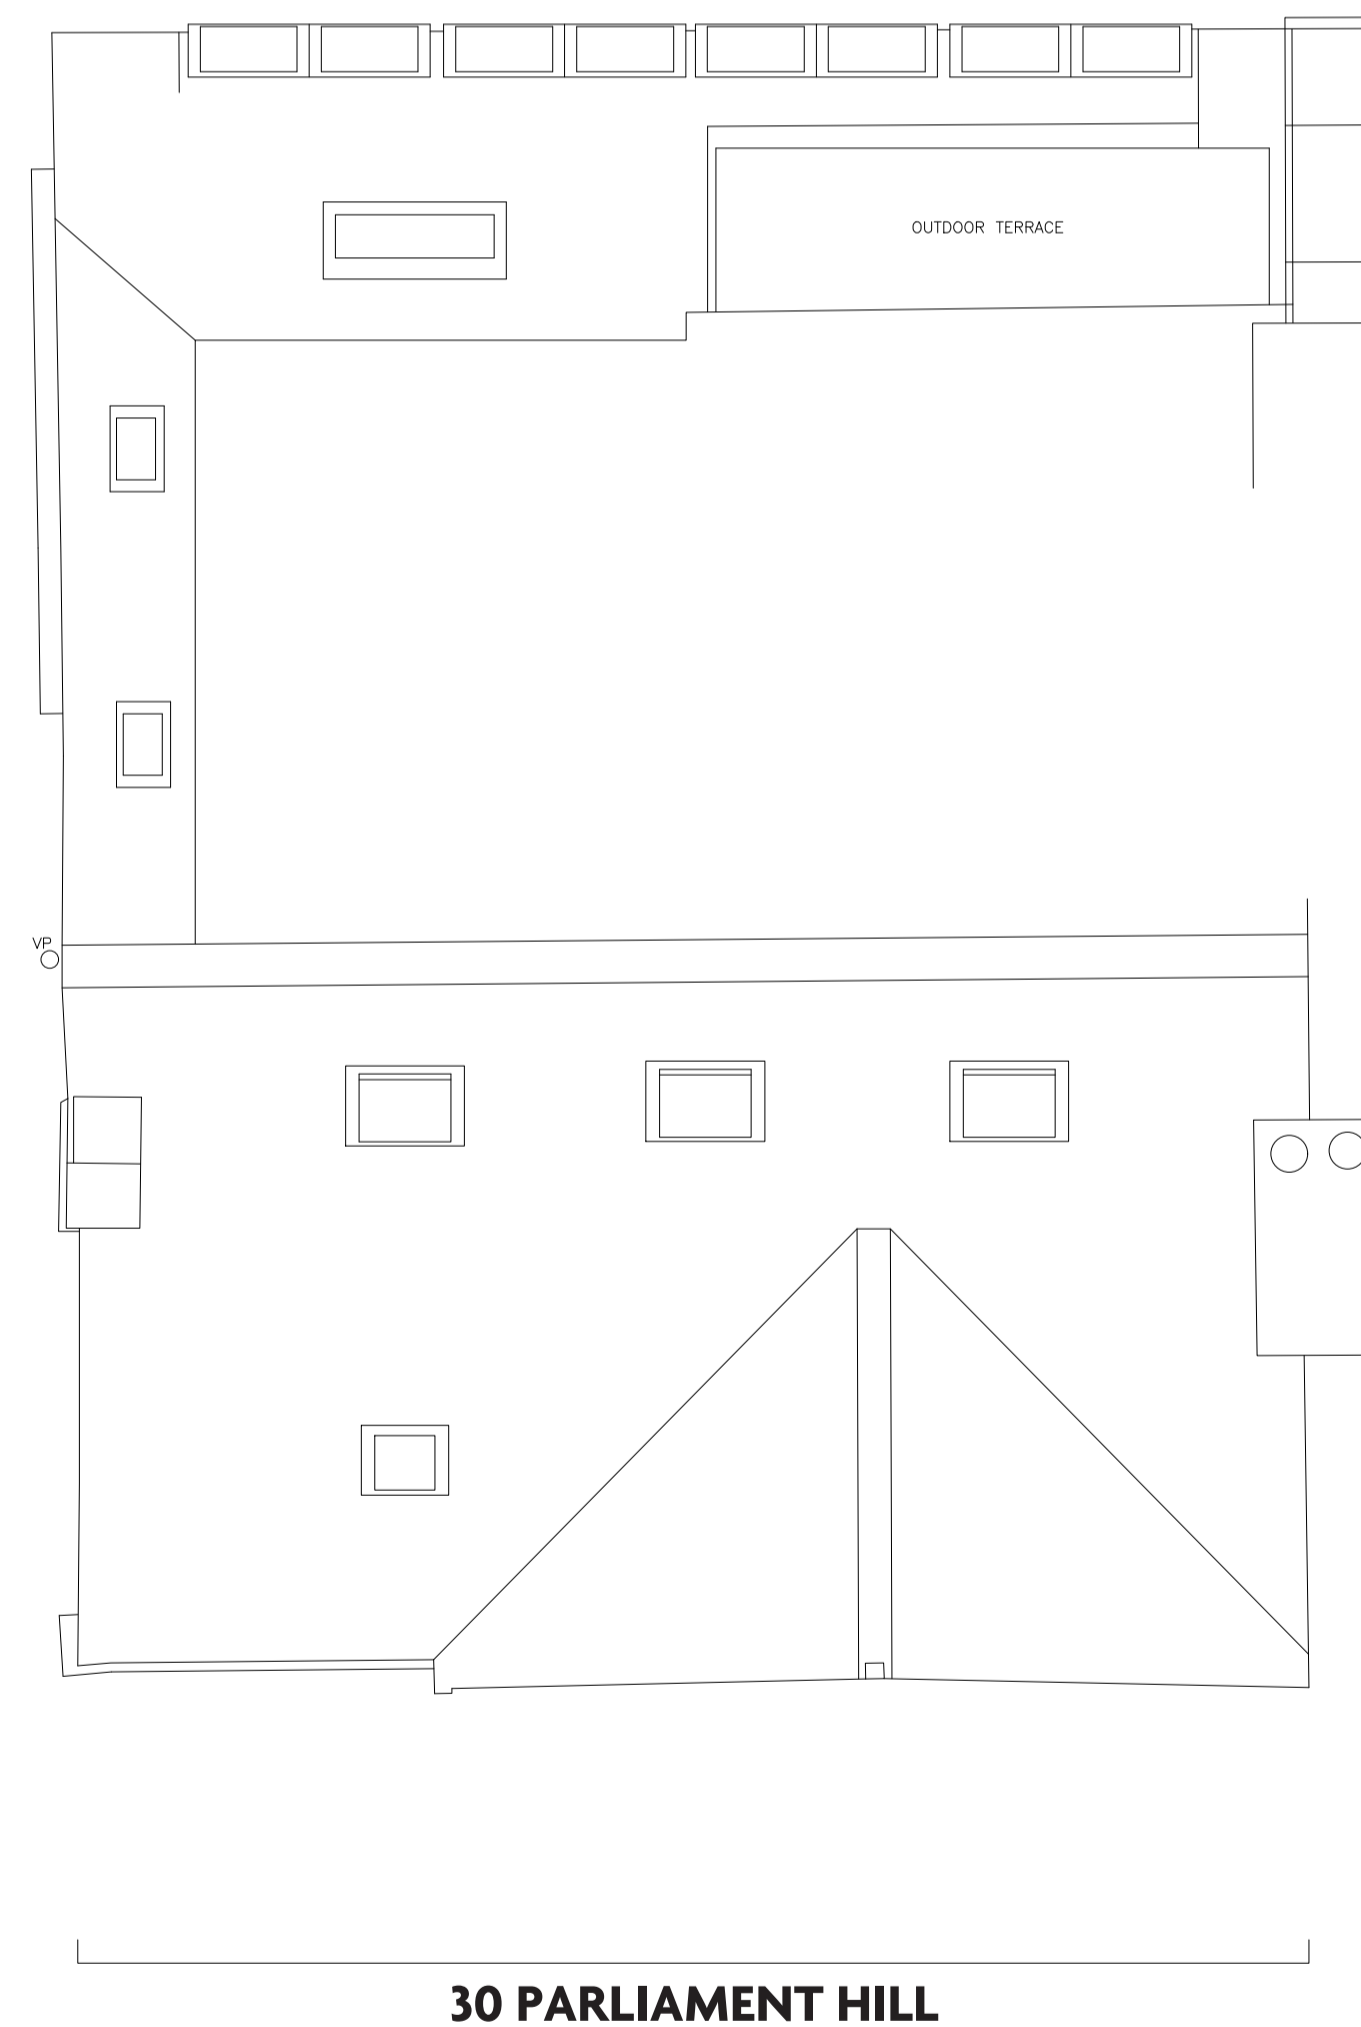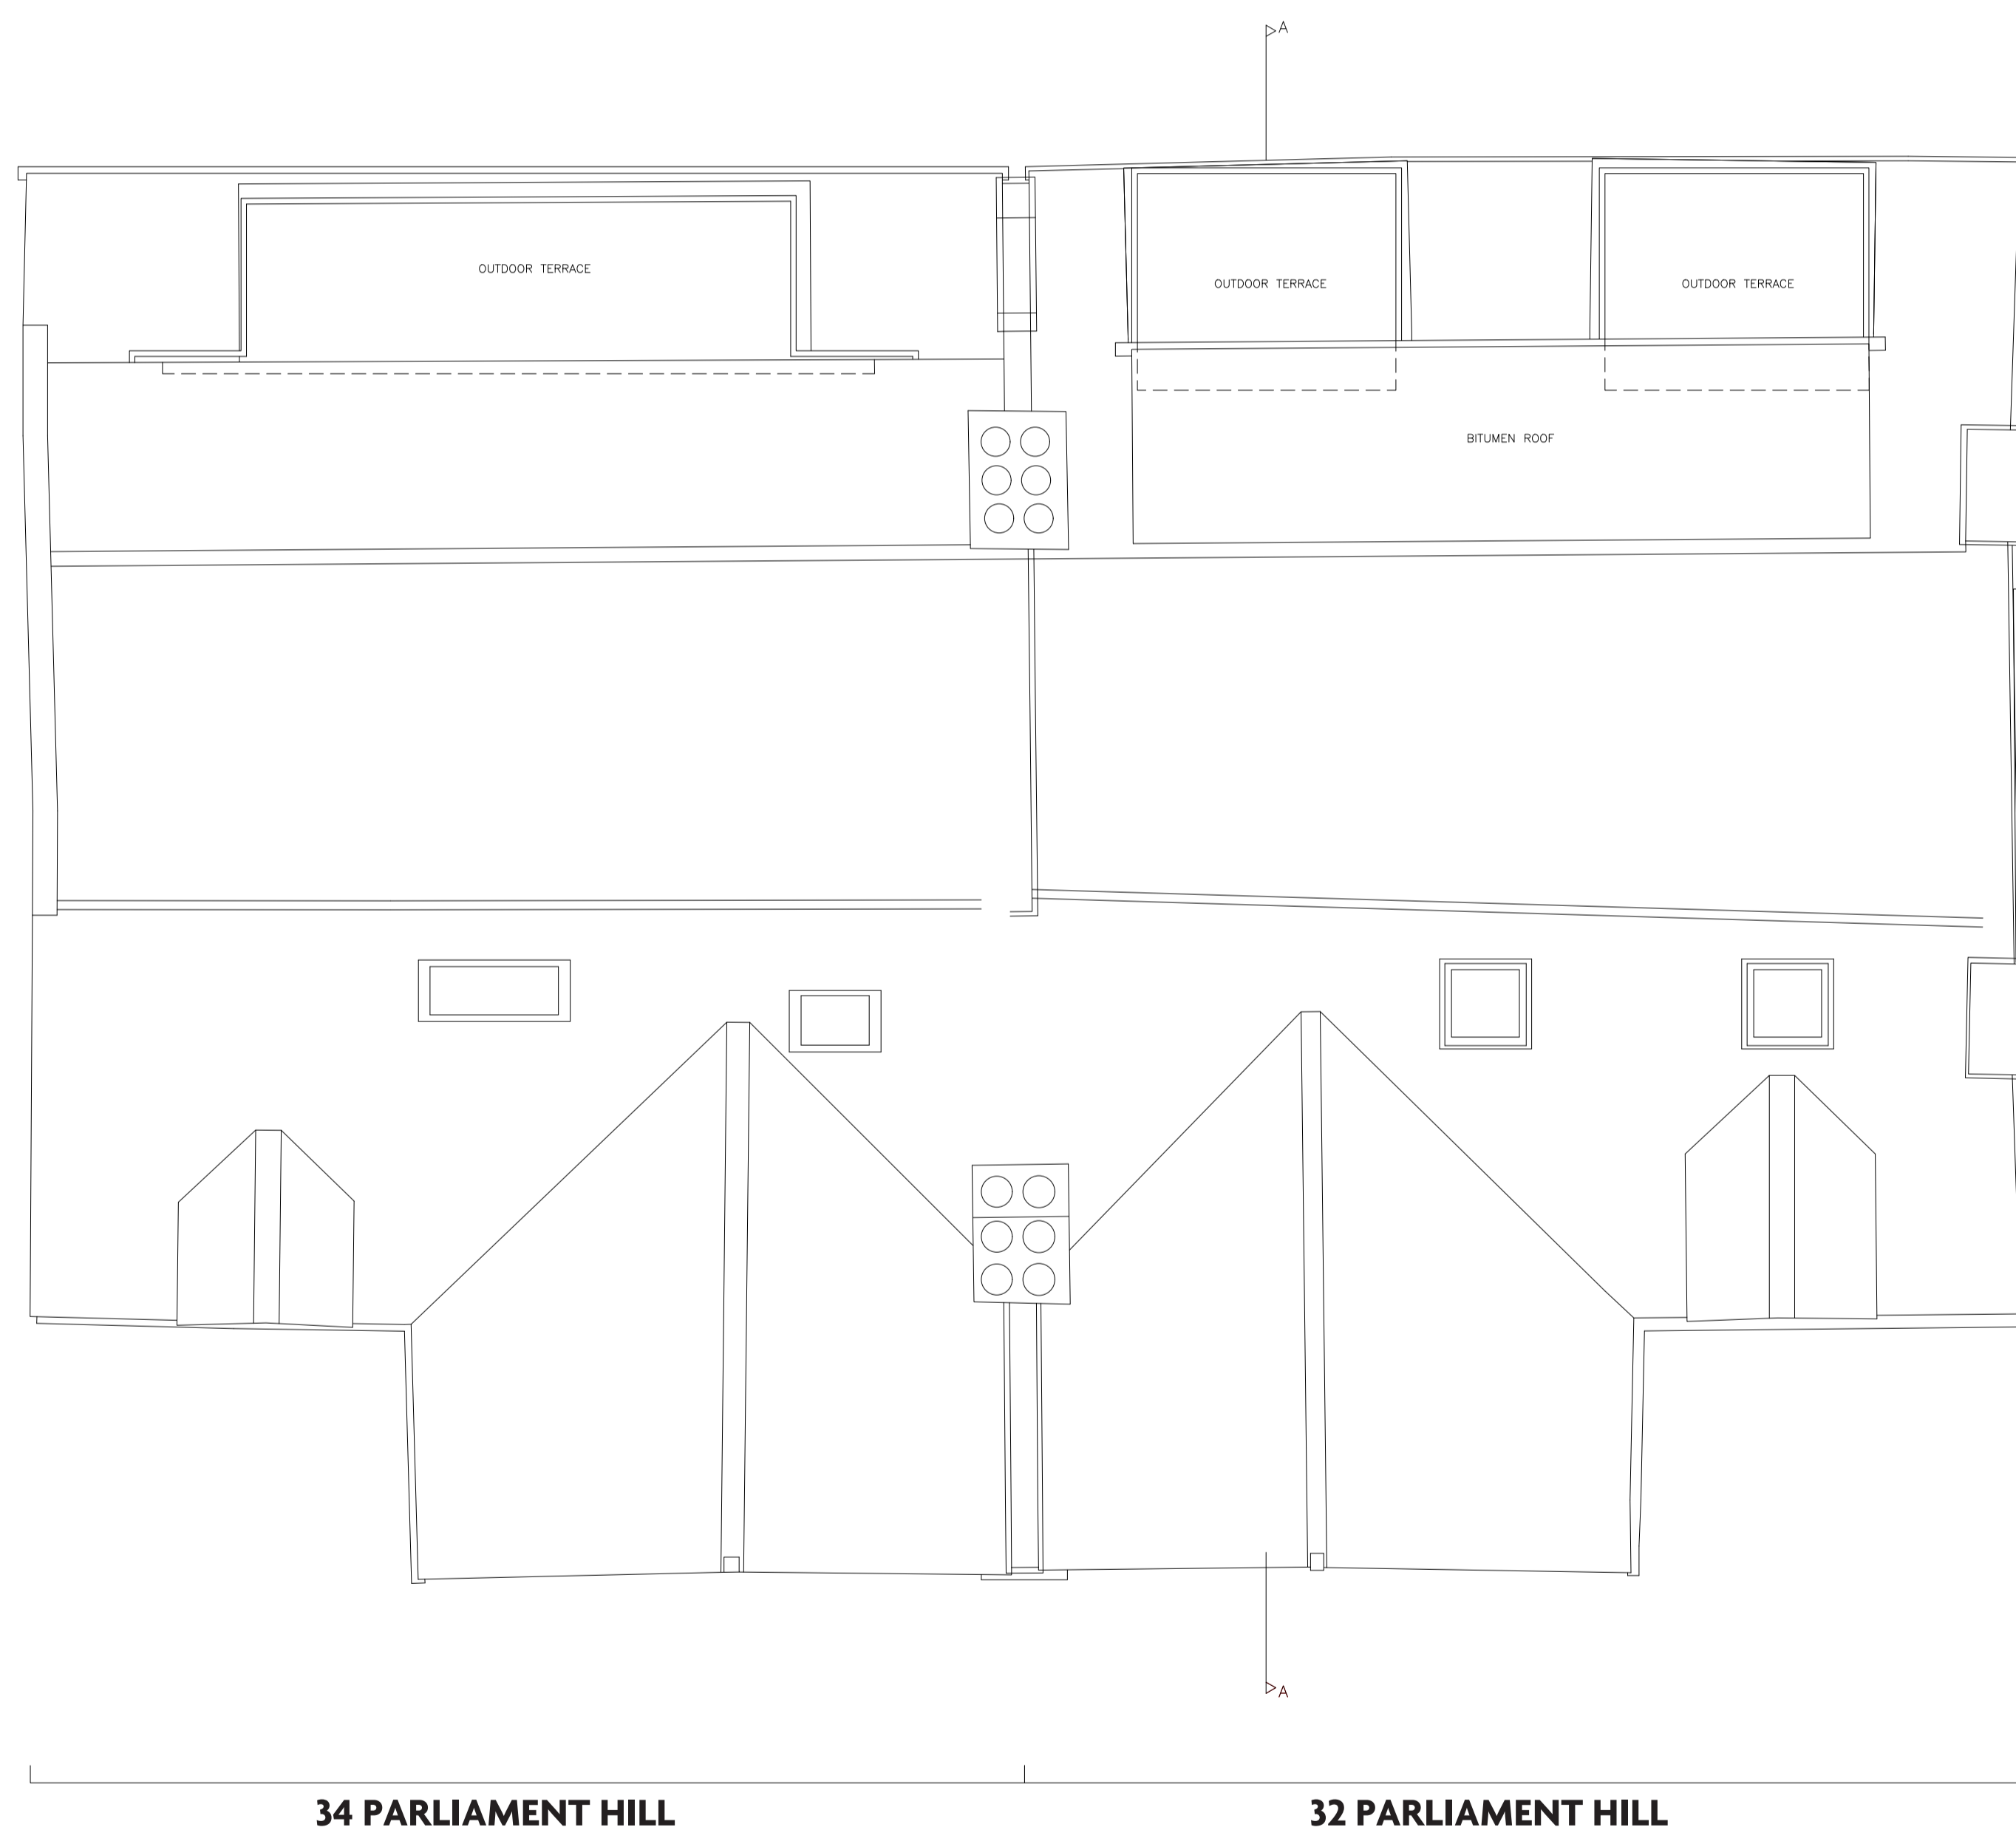

**1. PROPOSED ROOF PLAN**

0 1 2 3 4 5 10

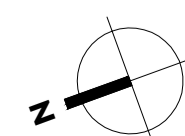

PROJECT  
**064\_32PHIL**

DRAWING TITLE  
**PROPOSED ROOF PLAN**

**A103**

PURPOSE OF ISSUE  
**PLANNING**

SCALE  
**1:100 @ A3 / 1:50 @ A1**

DATE  
**4 DEC 2019**

DRAWN BY  
**CT**

REVISION  
**P1**

KEY PLAN:

REVISION:


P1 04/12/19 PLANNING ISSUE

NOTES:

BALUSTRADE TO MATCH  
LIGHTWEIGHT  
BALUSTRADE OF  
NEIGHBOURING 34  
PARLIAMENT HILL



**1. PROPOSED REAR ELEVATION**

 

PROJECT  
**064\_32PHIL**

DRAWING TITLE  
**PROPOSED REAR ELEVATION**

**A201**

PURPOSE OF ISSUE  
**PLANNING**

SCALE  
**1:100 @ A3 / 1:50 @ A1**

DATE  
**4 DEC 2019**

DRAWN BY  
**CT**

REVISION  
**P1**

KEY PLAN:

REVISION:

P1 04/12/19 PLANNING ISSUE

NOTES:

PROJECT  
**064\_32PHIL**

DRAWING TITLE  
**PROPOSED SECTION A**

**A301**


PURPOSE OF ISSUE  
**PLANNING**

SCALE  
**1:100 @ A3 / 1:50 @ A1**

DATE  
**4 DEC 2019**

DRAWN BY  
**CT**

REVISION  
**P1**

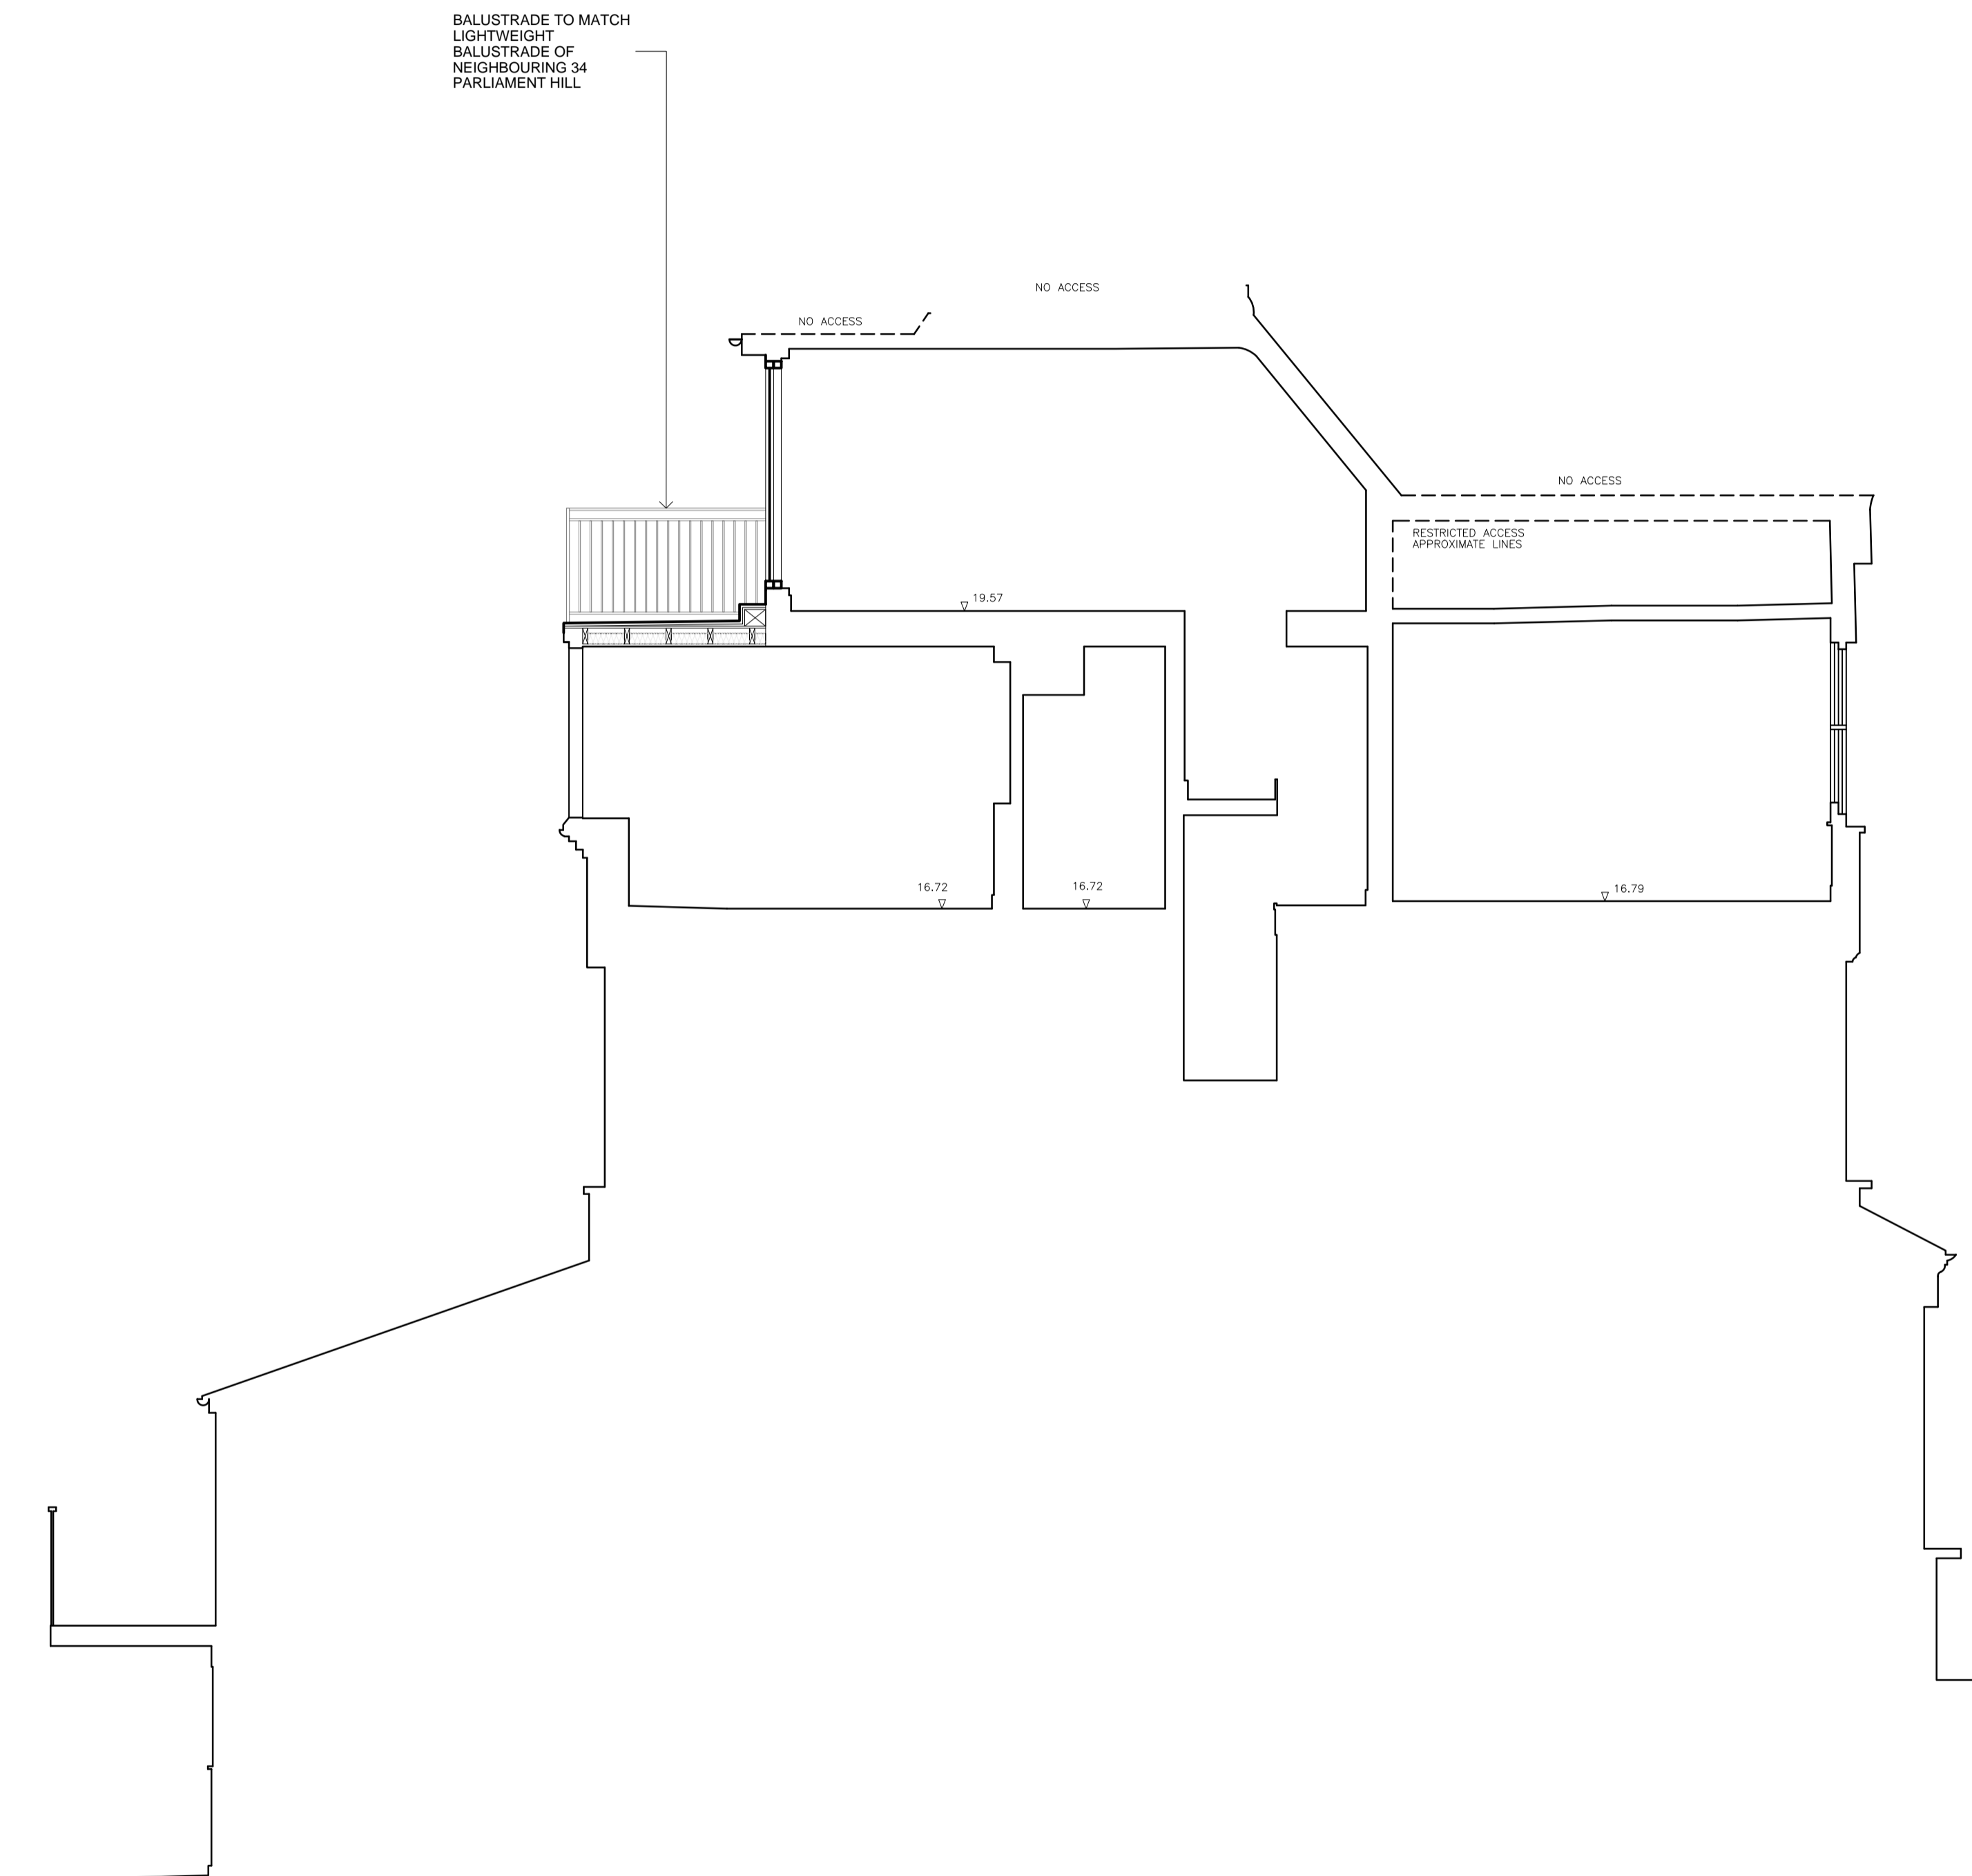

**1. PROPOSED SECTION A**

