

# EXISTING / AS BUILT

**GENERAL NOTES**  
 This drawing is the property of zebra Projects Ltd and is not to be copied, reproduced, retained or disclosed to any unauthorized person, either wholly, electronically or in part without the written consent of zebra Projects Ltd.


**ILLUSTRATED BRIEF**  
 Any drawing prepared with illustrated brief in the drawing title block must not, in any way be used on site as a construction drawing or used for final detailed costing.

**MAINTENANCE NOTES**


**SCALE BAR @1:50 SCALE**  
 0 500 1000 2000 3000 Millimetres

**SCALE BAR @1:10 SCALE**  
 0 100 200 300 400 500 600 Millimetres


**SCALE BAR @1:5 SCALE**  
 0 50 100 200 300 Millimetres

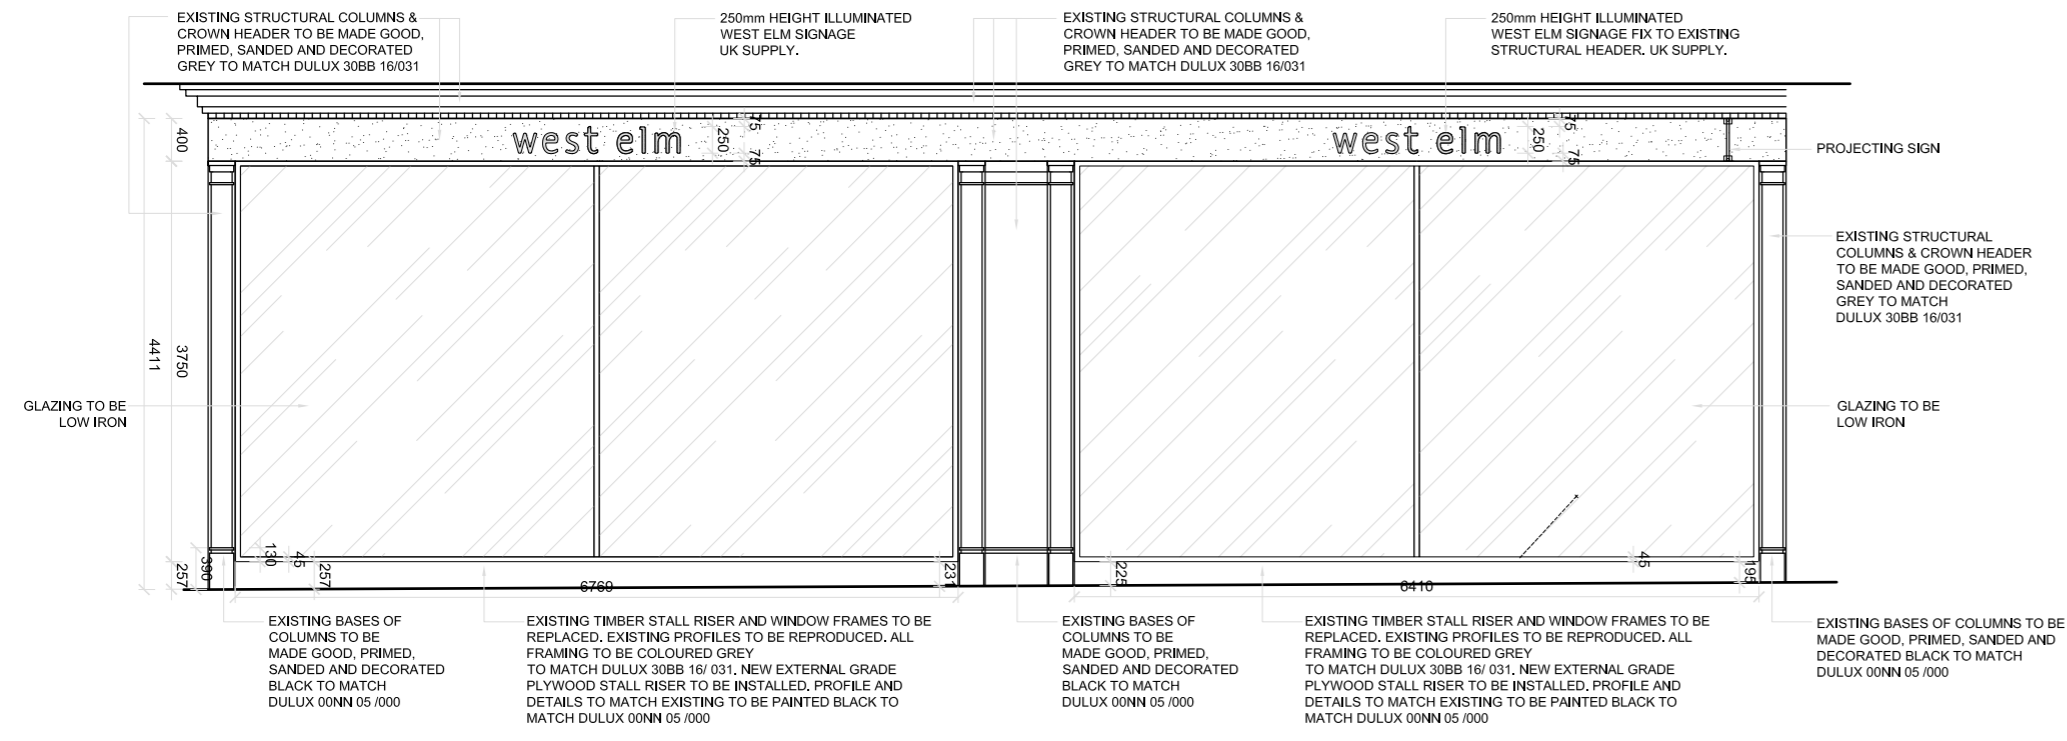


**1 EXTERIOR ELEVATION**  
 scale 1:50

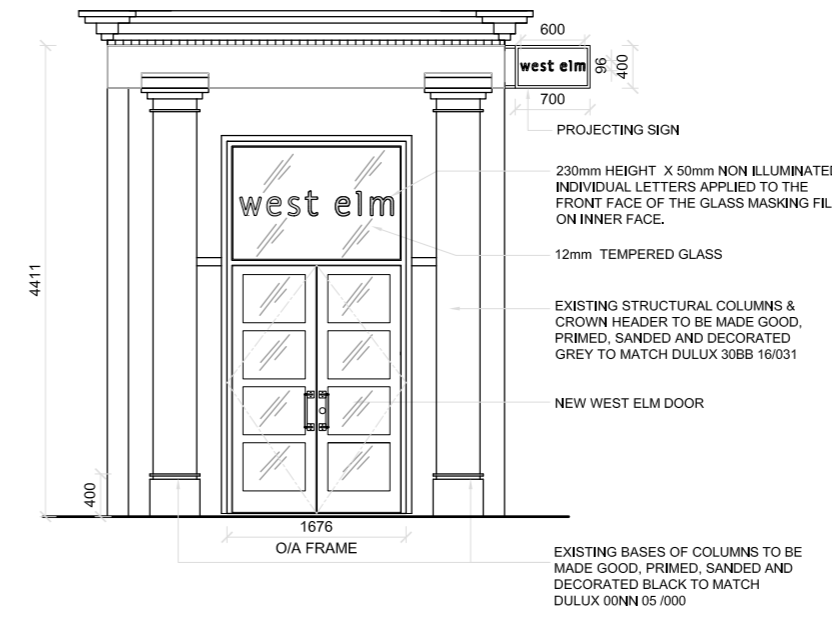

**2 EXTERIOR ELEVATION**  
 scale 1:50

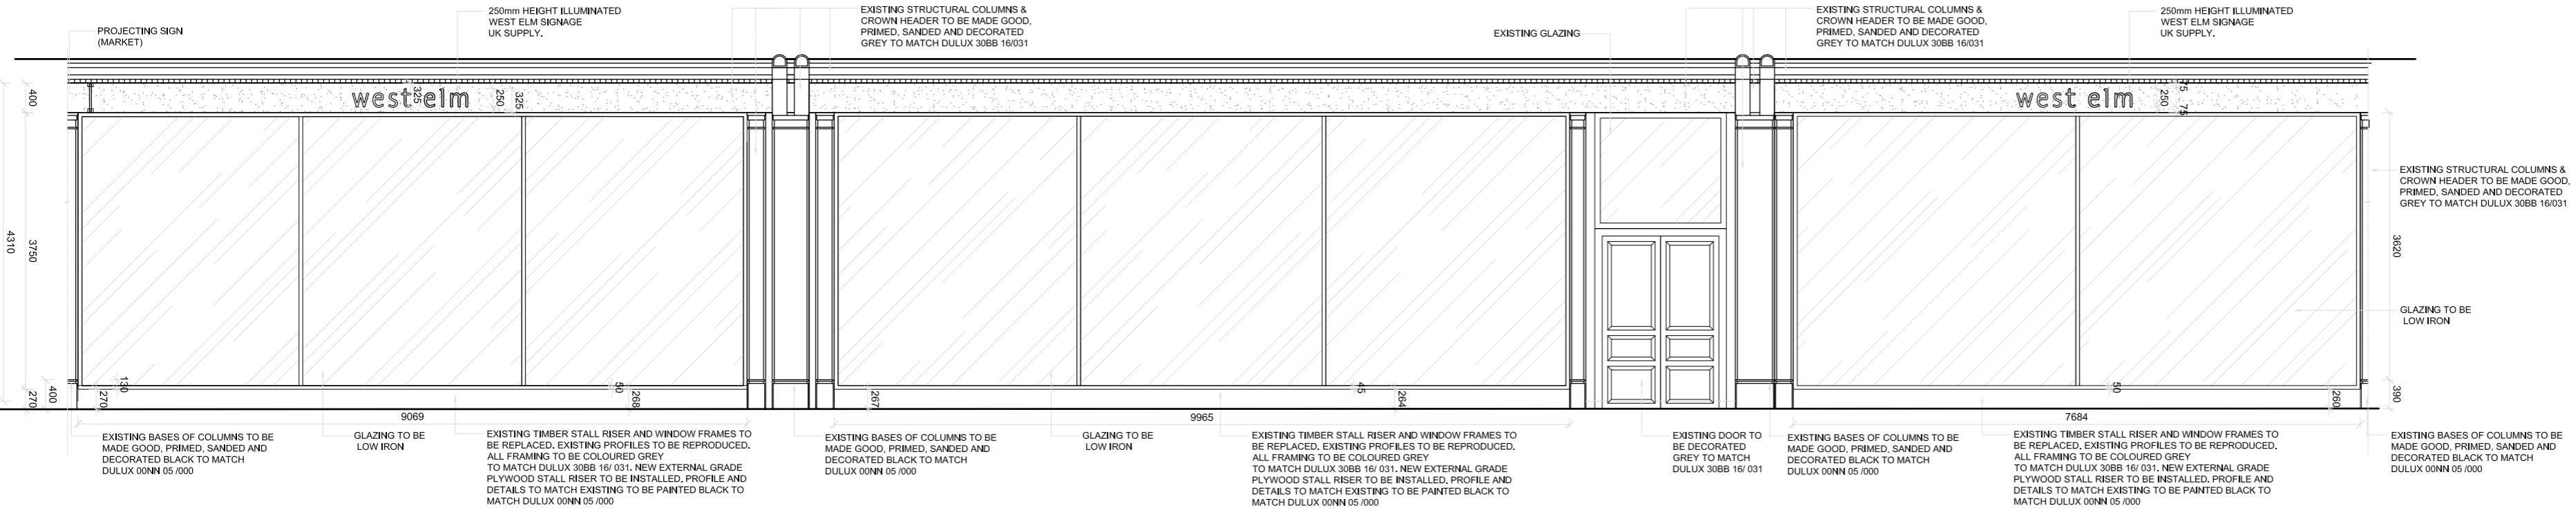


**3 EXTERIOR ELEVATION**  
 scale 1:50

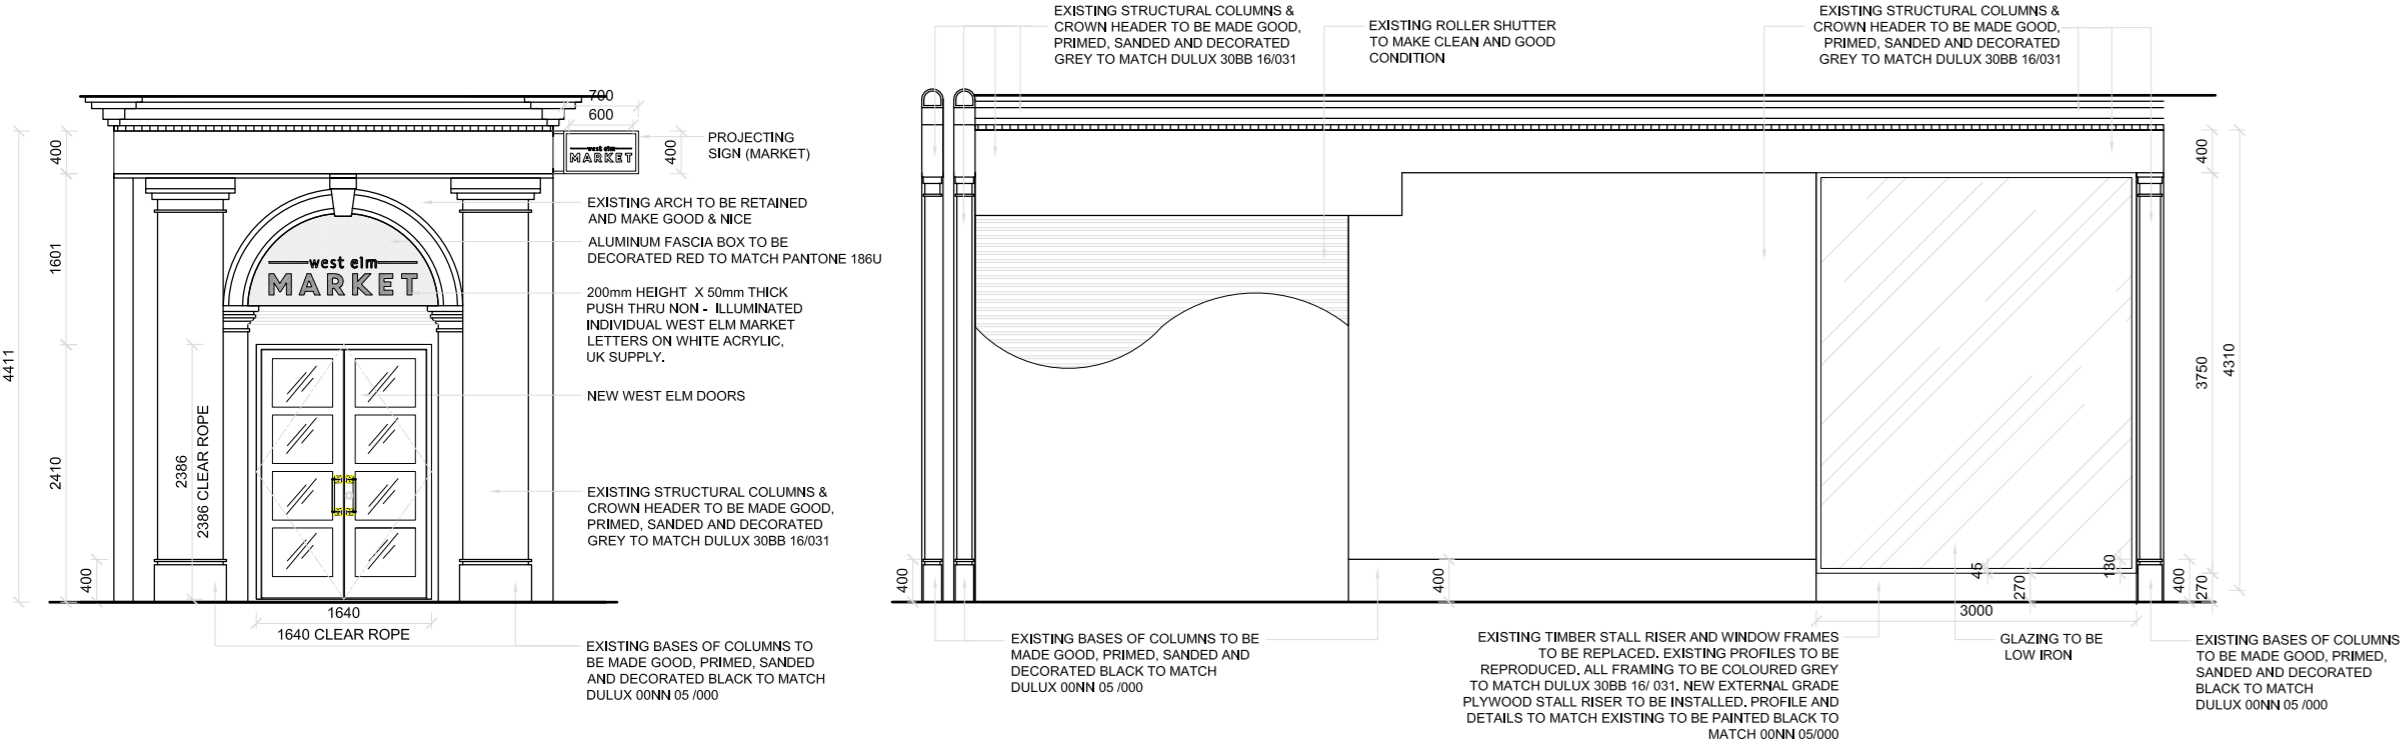

**4 EXTERIOR ELEVATION**  
 scale 1:50

**5 EXTERIOR ELEVATION**  
 scale 1:50

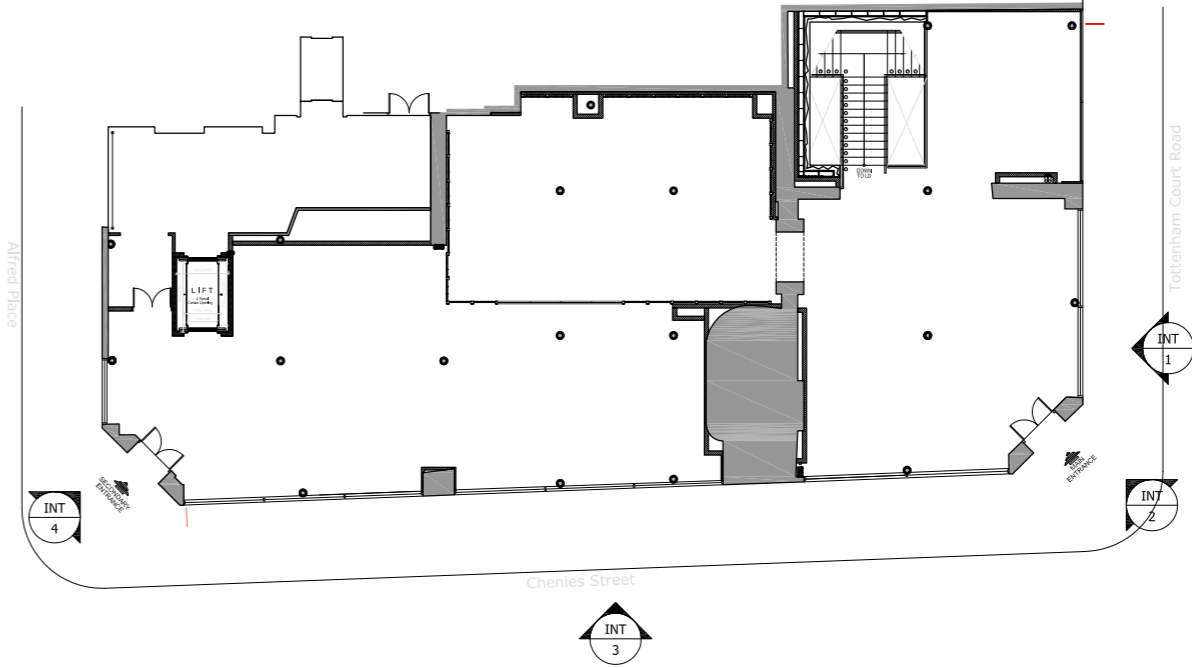

**A LOCATION PLAN**  
 scale 1:200

K	SIGNAGES AMENDED	BM	2013-09-09
J	SIGNAGE ON MAIN DOOR ENTRY AMENDED	BM	2013-09-05
I	EXISTING DOOR OPENING AMENDED	IMG	2013-08-08
H	REVISED FOLLOWING DESIGN REVIEW	BM	2013-06-16
G	REVISED FOLLOWING DESIGN REVIEW	BM	2013-06-03
F	REVISED FOLLOWING DESIGN REVIEW	BM	2013-05-15
E	REVISED FOLLOWING DESIGN REVIEW	BM	2013-05-13
D	REVISED FOLLOWING DESIGN REVIEW	BM	2013-04-30
C	REVISED FOLLOWING DESIGN REVIEW	IMG	2013-04-20
B	REVISED SIGNAGE HEIGHT	BM	2013-04-11
A	REVISED SIGNAGE HEIGHT	BM	2013-03-28
/	FIRST ISSUE	IMG	2013-02-28
	REVISION	INT	DATE

W:\DESIGN\BRANDS\WEST ELM\NEW BUILT\23954 - WEST ELM - Tottenham Court Road, London, UK\Cad drawings\Current

**CAD REFERENCE**

**WILLIAMS - SONONA UK LIMITED**

CLIENT

**WEST ELM**  
 TOTTENHAM COURT ROAD  
 LONDON, UK

PROJECT TITLE

**EXTERIOR ELEVATION**

DRAWING TITLE

1:50 @ A1 2013-02-13  
 SCALE DATE

23954 IMG  
 PROJECT NO. DRAWN BY

23954/ A-201 K  
 DRAWING NO. REVISION

**zebra PROJECTS FZE**

PO BOX 120789  
 SAIF  
 SHARJAH  
 UAE

Tel: +971 6 557 5229  
 Fax: +971 65 575 889

Zebra Projects FZE Licence No: 02-01-04425