

PROPOSED SIGNAGE





GENERAL NOTES

This drawing is the property of zebra Projects Ltd and is not to be copied, reproduced, retained or disclosed to any unauthorised person, either wholly, electronically or in part without the written consent of zebra Projects Ltd.


ILLUSTRATED BRIEF

Any drawing prefixed with 'Illustrated brief' in the drawing title block must not in any way be used on site as a construction drawing or used for final detailed costing.


MAINTENANCE NOTES

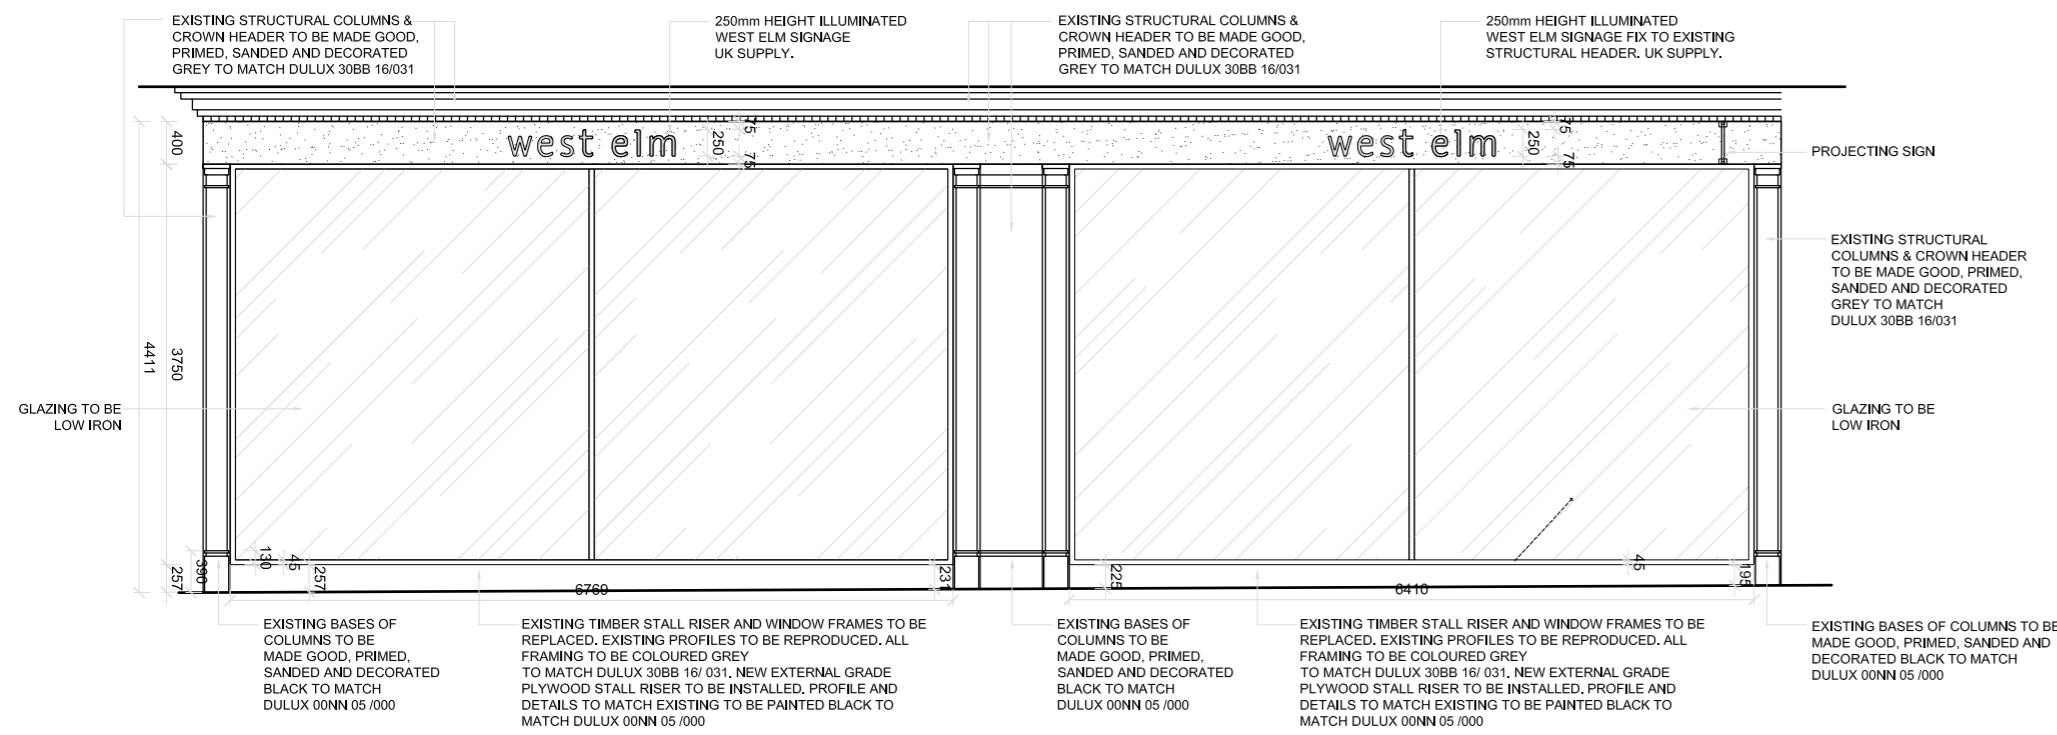   


1 EXTERIOR ELEVATION - EXISTING
scale 1:50

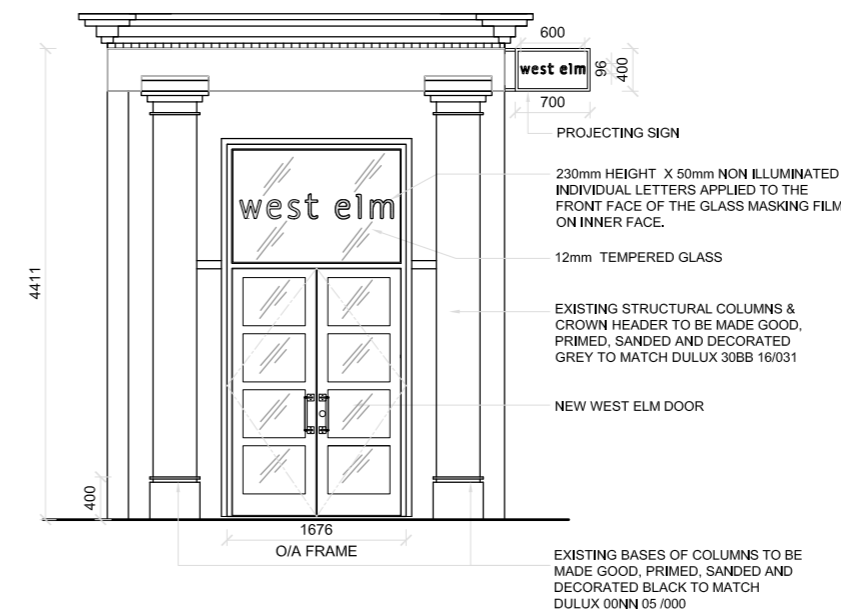


2 EXTERIOR ELEVATION - EXISTING
scale 1:50

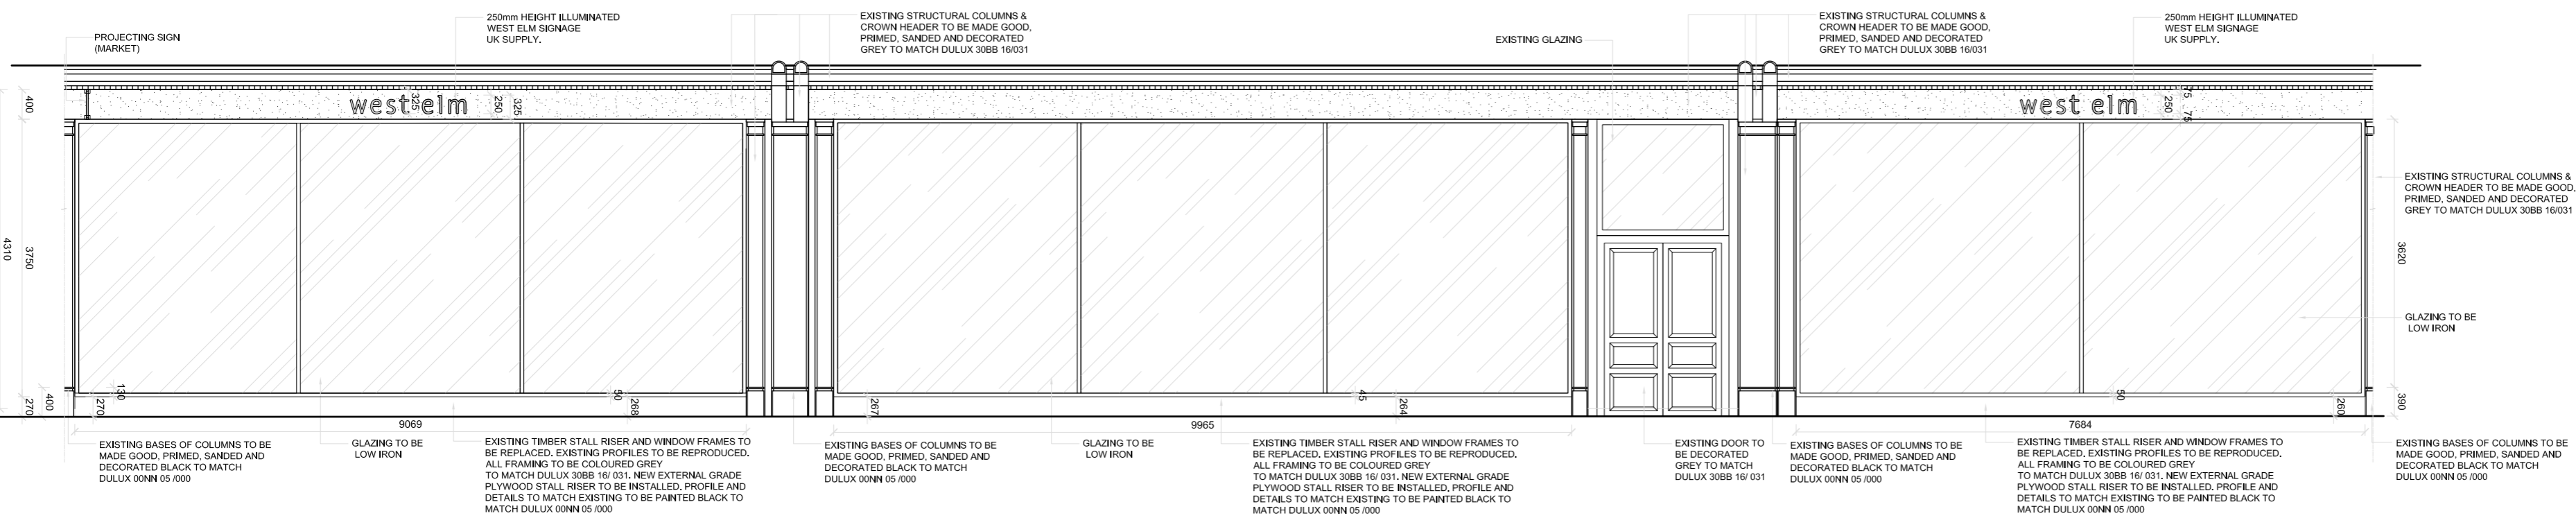


3 EXTERIOR ELEVATION - EXISTING

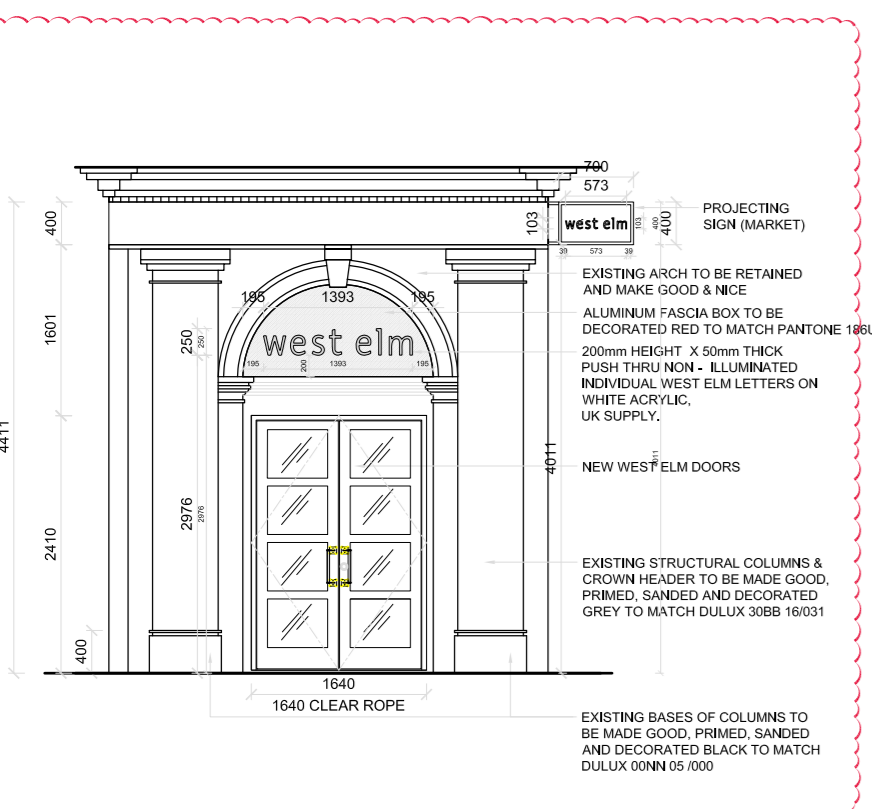

4 EXTERIOR ELEVATION - PROPOSED
scale 1:50

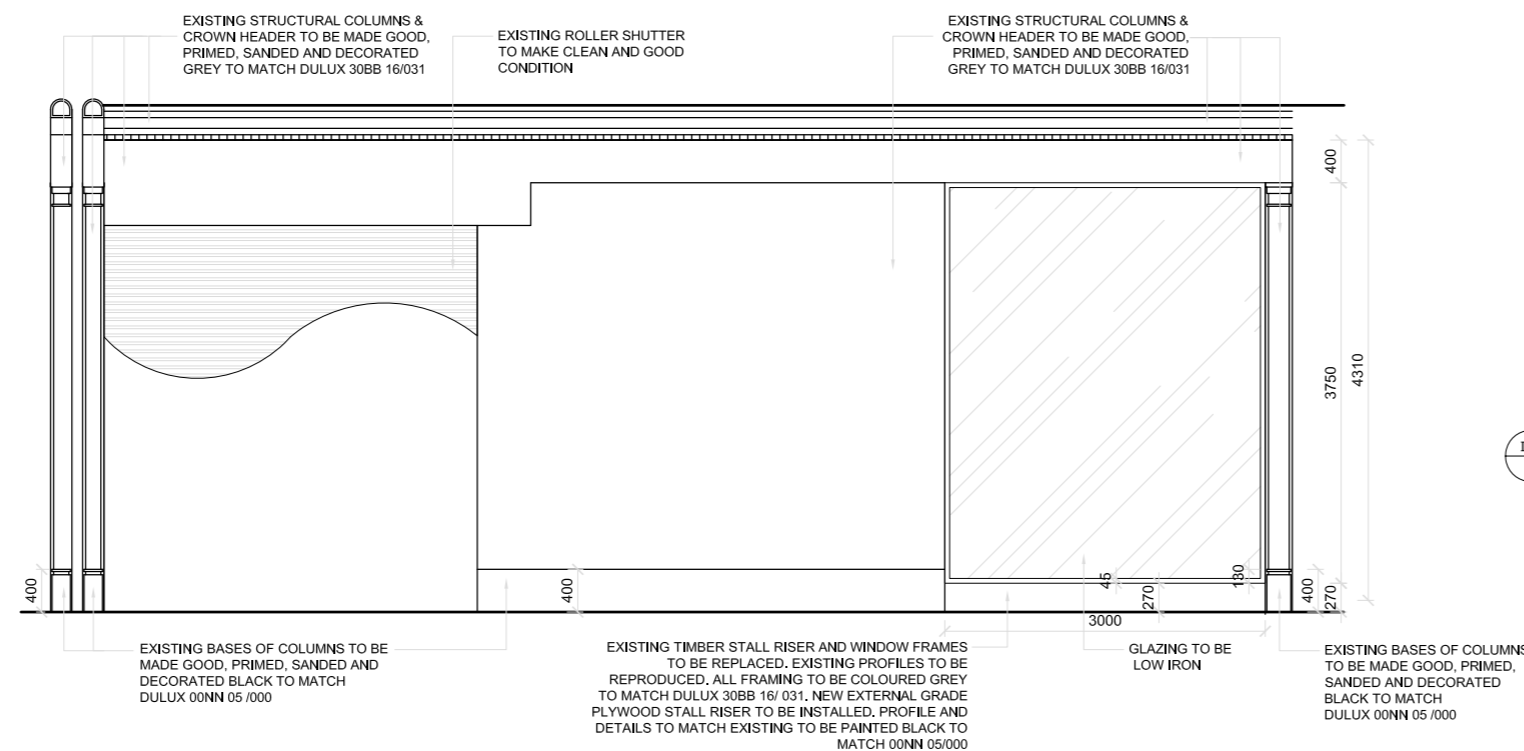

5 EXTERIOR ELEVATION - EXISTING
scale 1:50

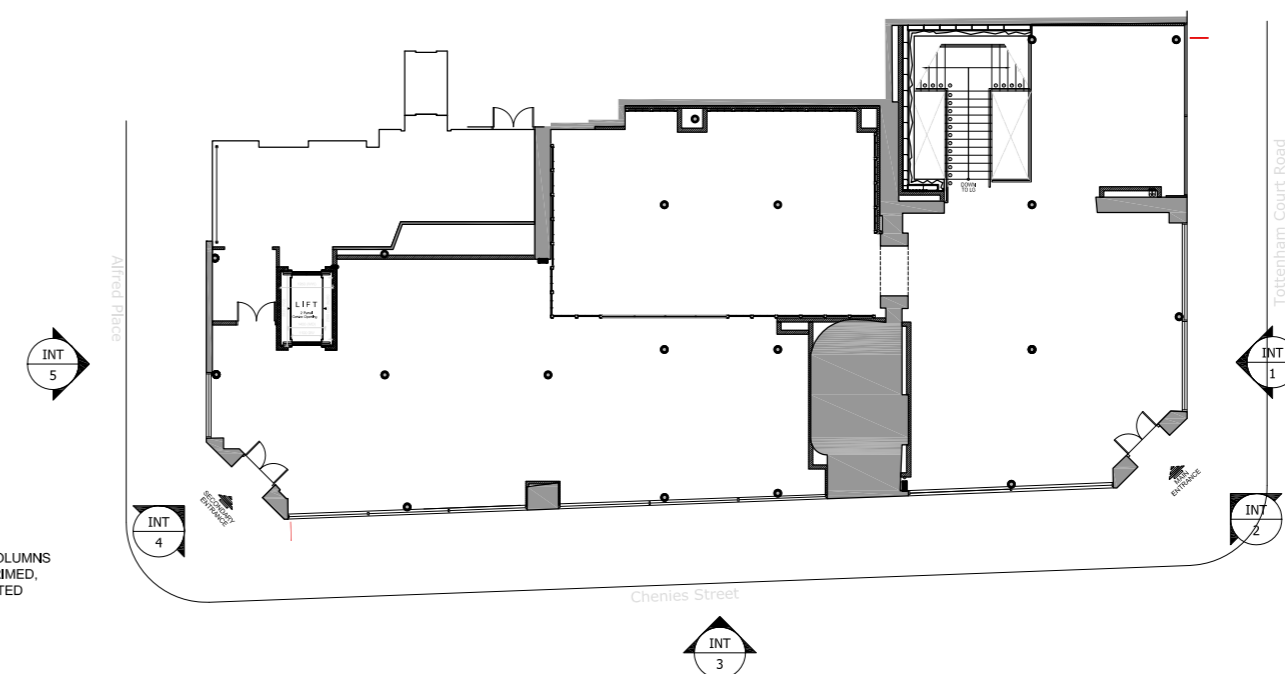

A LOCATION PLAN
scale 1:200

L	NEW SIGNAGES AMENDED	BR	2019-12-19
K	SIGNAGES AMENDED	BM	2013-09-09
J	SIGNAGE ON MAIN DOOR ENTRY AMENDED	BM	2013-09-05
I	EXISTING DOOR OPENING AMENDED	IMG	2013-08-08
H	REVISED FOLLOWING DESIGN REVIEW	BM	2013-06-16
G	REVISED FOLLOWING DESIGN REVIEW	BM	2013-06-03
F	REVISED FOLLOWING DESIGN REVIEW	BM	2013-05-15
E	REVISED FOLLOWING DESIGN REVIEW	BM	2013-05-13
D	REVISED FOLLOWING DESIGN REVIEW	BM	2013-04-30
C	REVISED FOLLOWING DESIGN REVIEW	IMG	2013-04-20
B	REVISED SIGNAGE HEIGHT	BM	2013-04-11
A	REVISED SIGNAGE HEIGHT	BM	2013-03-28
I	FIRST ISSUE	BM	2013-02-28
REVISION		INIT	DATE

W:\DESIGN\BRANDS\WEST ELM\NEW BUILT\23954 - WEST ELM - Tottenham
Court Road, London, UK\Cad drawings\Current

WILLIAMS - SONONA
UK LIMITED

CLIENT

WEST ELM
TOTTENHAM COURT ROAD
LONDON, UK

PROJECT TITLE

EXTERIOR ELEVATION

DRAWING TITLE

1:50 @ A1	2013-02-13
SCALE	DATE
<hr/>	
23954	IMG
PROJECT NO.	DRAWN BY
<hr/>	
23954/ A-202	L
DRAWING NO.	REVISION

zebra
PROJECTS FZE

PO BOX 120789
SAIF
SHARJAH
UAE

Tel: +971 6 557 5229
Fax: +971 65 575 889

Zebra Projects FZE licence No: 02-01-04425