



GROUND FLOOR PLAN

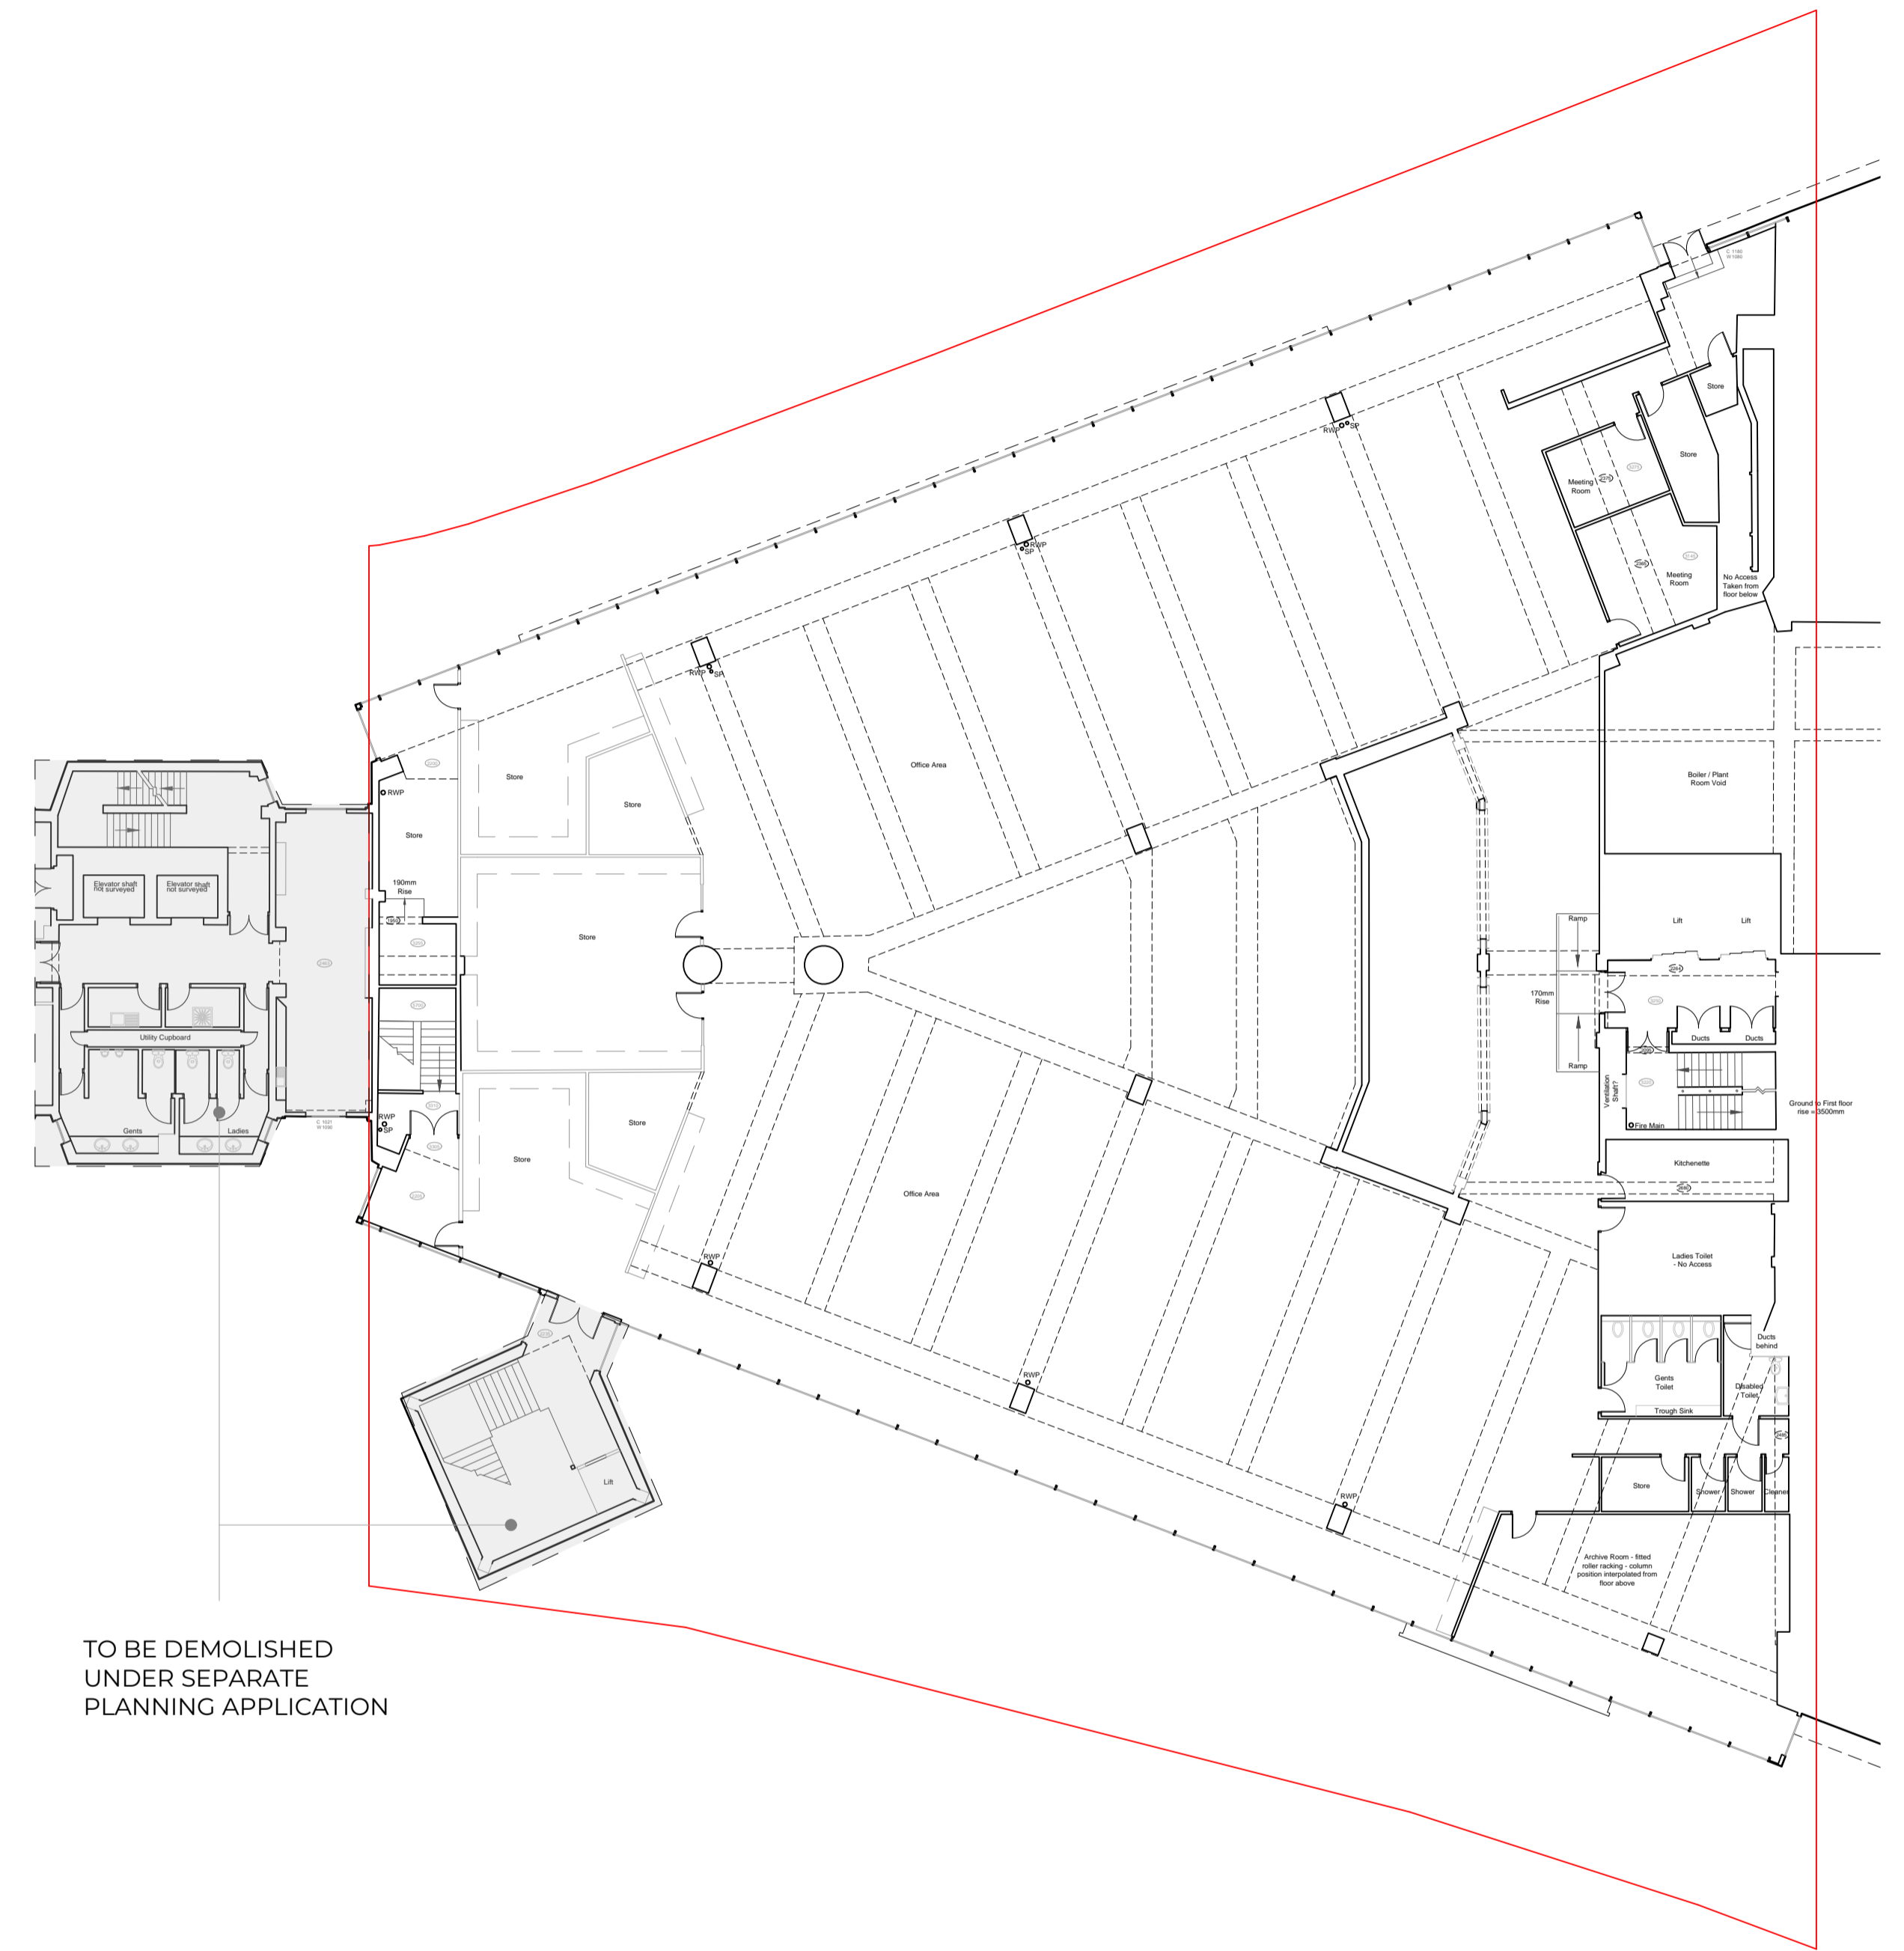

FIRST FLOOR PLAN

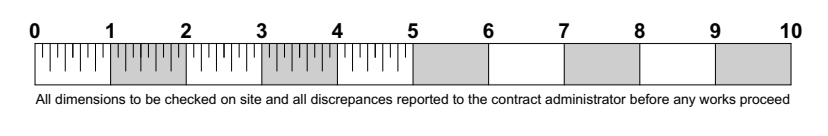

Rev	Date	Description	Drawing Name
		6A St Pancras Way London	Existing Plans
14 Little Portland Street, London, W1W 8BN T: 020 7637 0601 W: www.reefestates.co.uk		PLANNING SUBMISSION	1:200 @A1
		Date first Issued 19.12.19	Layout ID 03

© Copyright to Urban Reef Limited and/or all Reef Estates Limited Companies