




FRONT ELEVATION SCALE 1:100

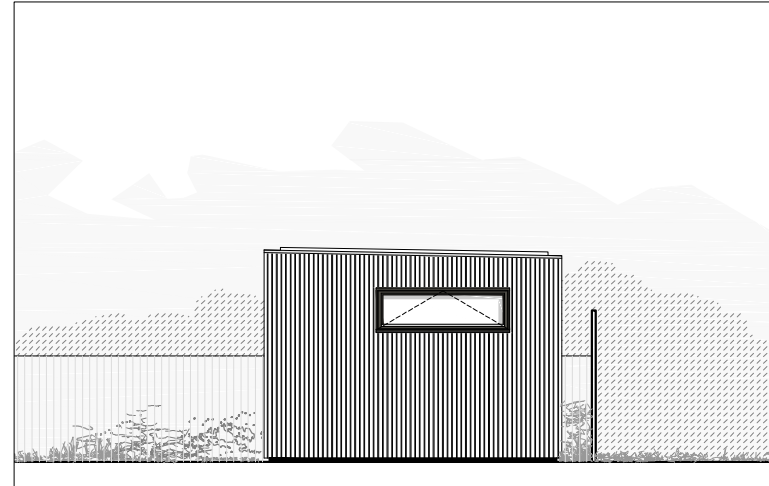

RIGHT ELEVATION SCALE 1:100

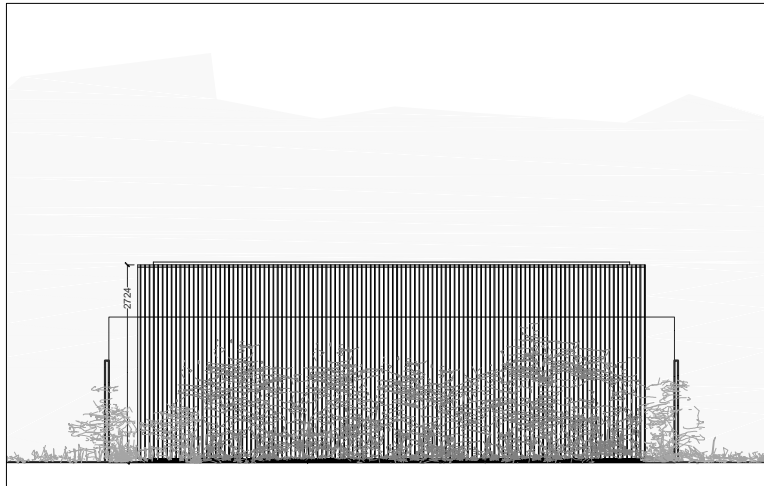


REAR ELEVATION SCALE 1:100

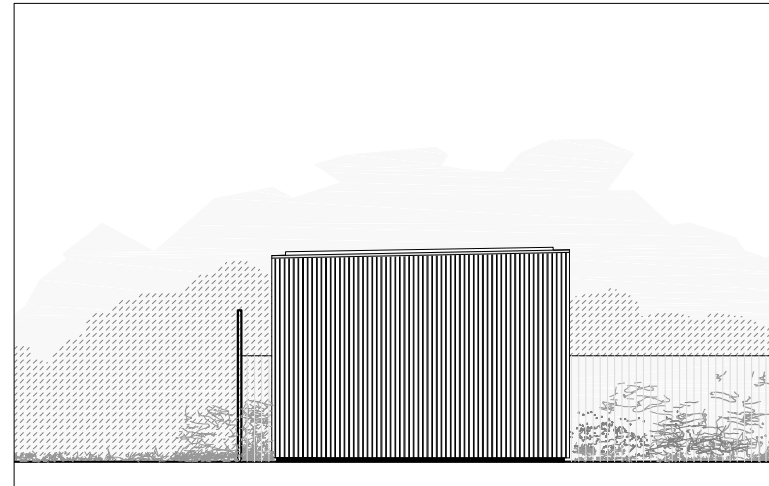

LEFT ELEVATION SCALE 1:100



PROPOSED ELEVATIONS
SCALE 1:100

 

DRAWING PROPOSED ELEVATION	NOTES	DRAWN BY JW	CHECKED BY	SCALE 1/100 @ A4	DATE 19.12.19
STATUS PLANNING		DRAWING NUMBER 1926.PL.03			REVISION -

PROJECT JULIAN THOMPSON	SITE ADDRESS 35 SWAIN'S LANE LONDON N6 6QL
STAGE PLANNING	

ecospace
architecture, naturally

5A/6A ILIFFE YARD
LONDON SE17 3QA
T: 020 7703 4004
F: 020 7708 4750
E: info@ecospacestudios.com