


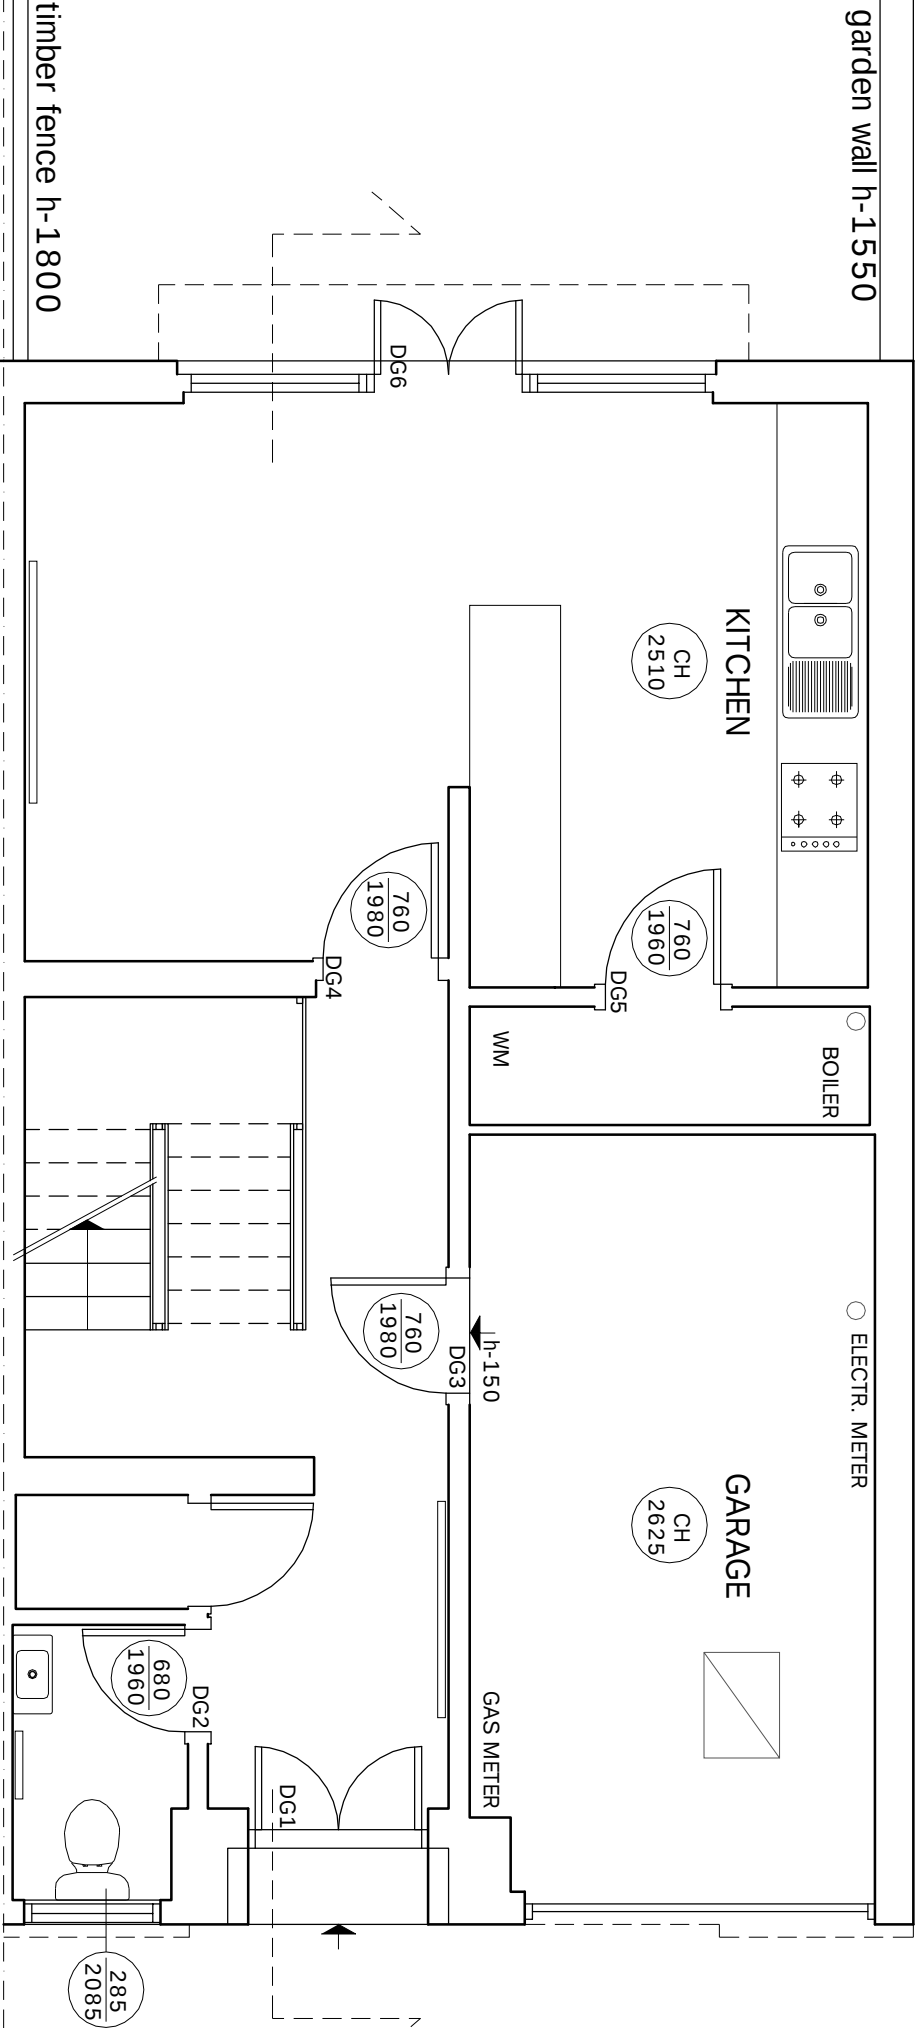

KEY



NOTES

1. Do not scale from the drawing for site by the contractor and architect's responsibility.
2. Report all drawing errors, omissions and discrepancies to the architect's office.
3. Report all drawing errors, omissions and discrepancies to the architect's office.

KASIA WHITEFIELD DESIGN

KASIA WHITEFIELD@GMAIL.COM
TEL: 0785053533
M: 0785053533

JOB 18 EL SMORTHY RISE
LONDON NW3 3SH
TITLE EXISTING GROUND FLOOR PLAN


DATE	SCALE	STATUS
2019.12.12	1:50@A3	SURVEY
PROJECT NO.	DRAWING NO.	REVISION

ER18 EX1

0m 5m



KEY

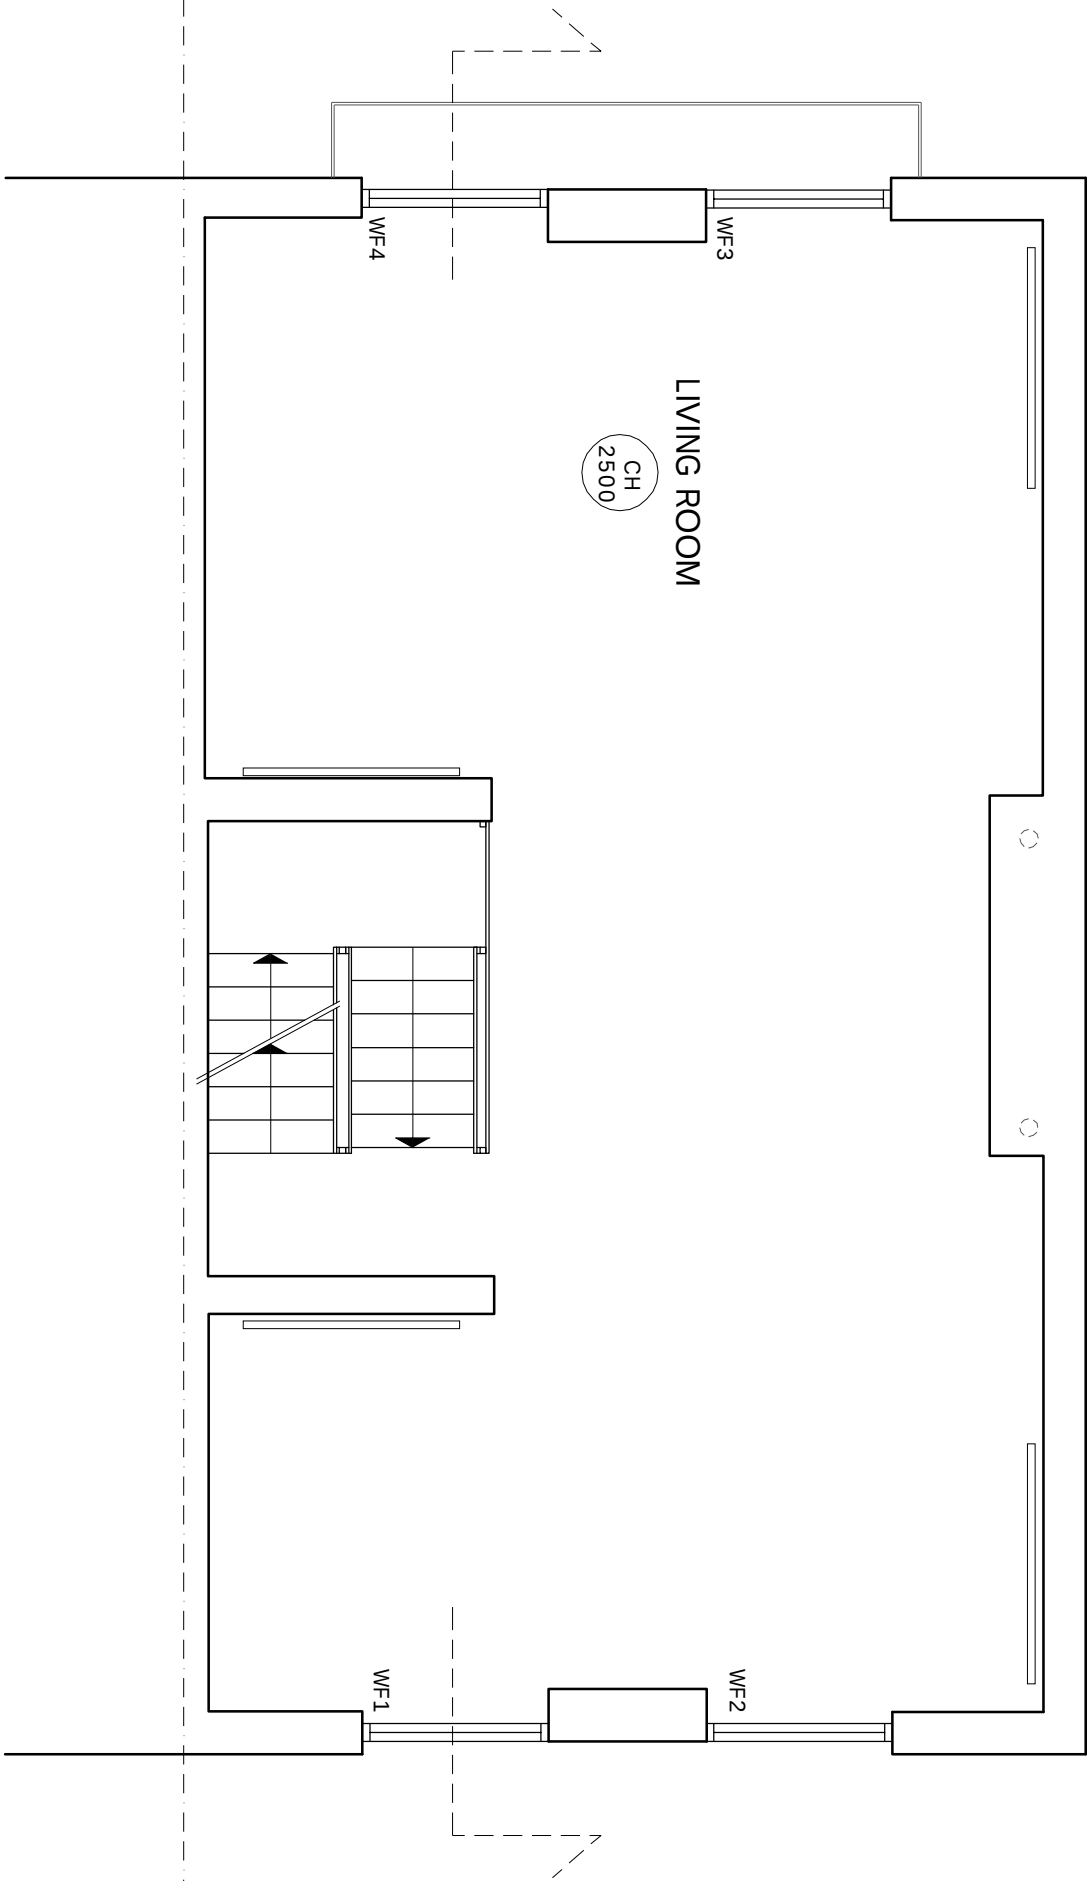

NOTES

1. Do not scale from the drawing for site by the contractor and architect's responsibility.
2. Report all drawing errors, omissions and discrepancies to the architect's responsibility.
3. Report all drawing errors, omissions and discrepancies to the architect's responsibility.

KASIA WHITEFIELD DESIGN

KASIA WHITEFIELD@GMAIL.COM
TEL: 0785053533
M: 0785053533

JOB 18 EL SMORTHY RISE
LONDON NW3 3SH

TITLE EXISTING FIRST FLOOR PLAN


DATE	SCALE	STATUS
2019.12.12	1:50@A3	SURVEY
PROJECT NO.	DRAWING NO.	REVISION

ER18 EX2

0m 5m



KEY

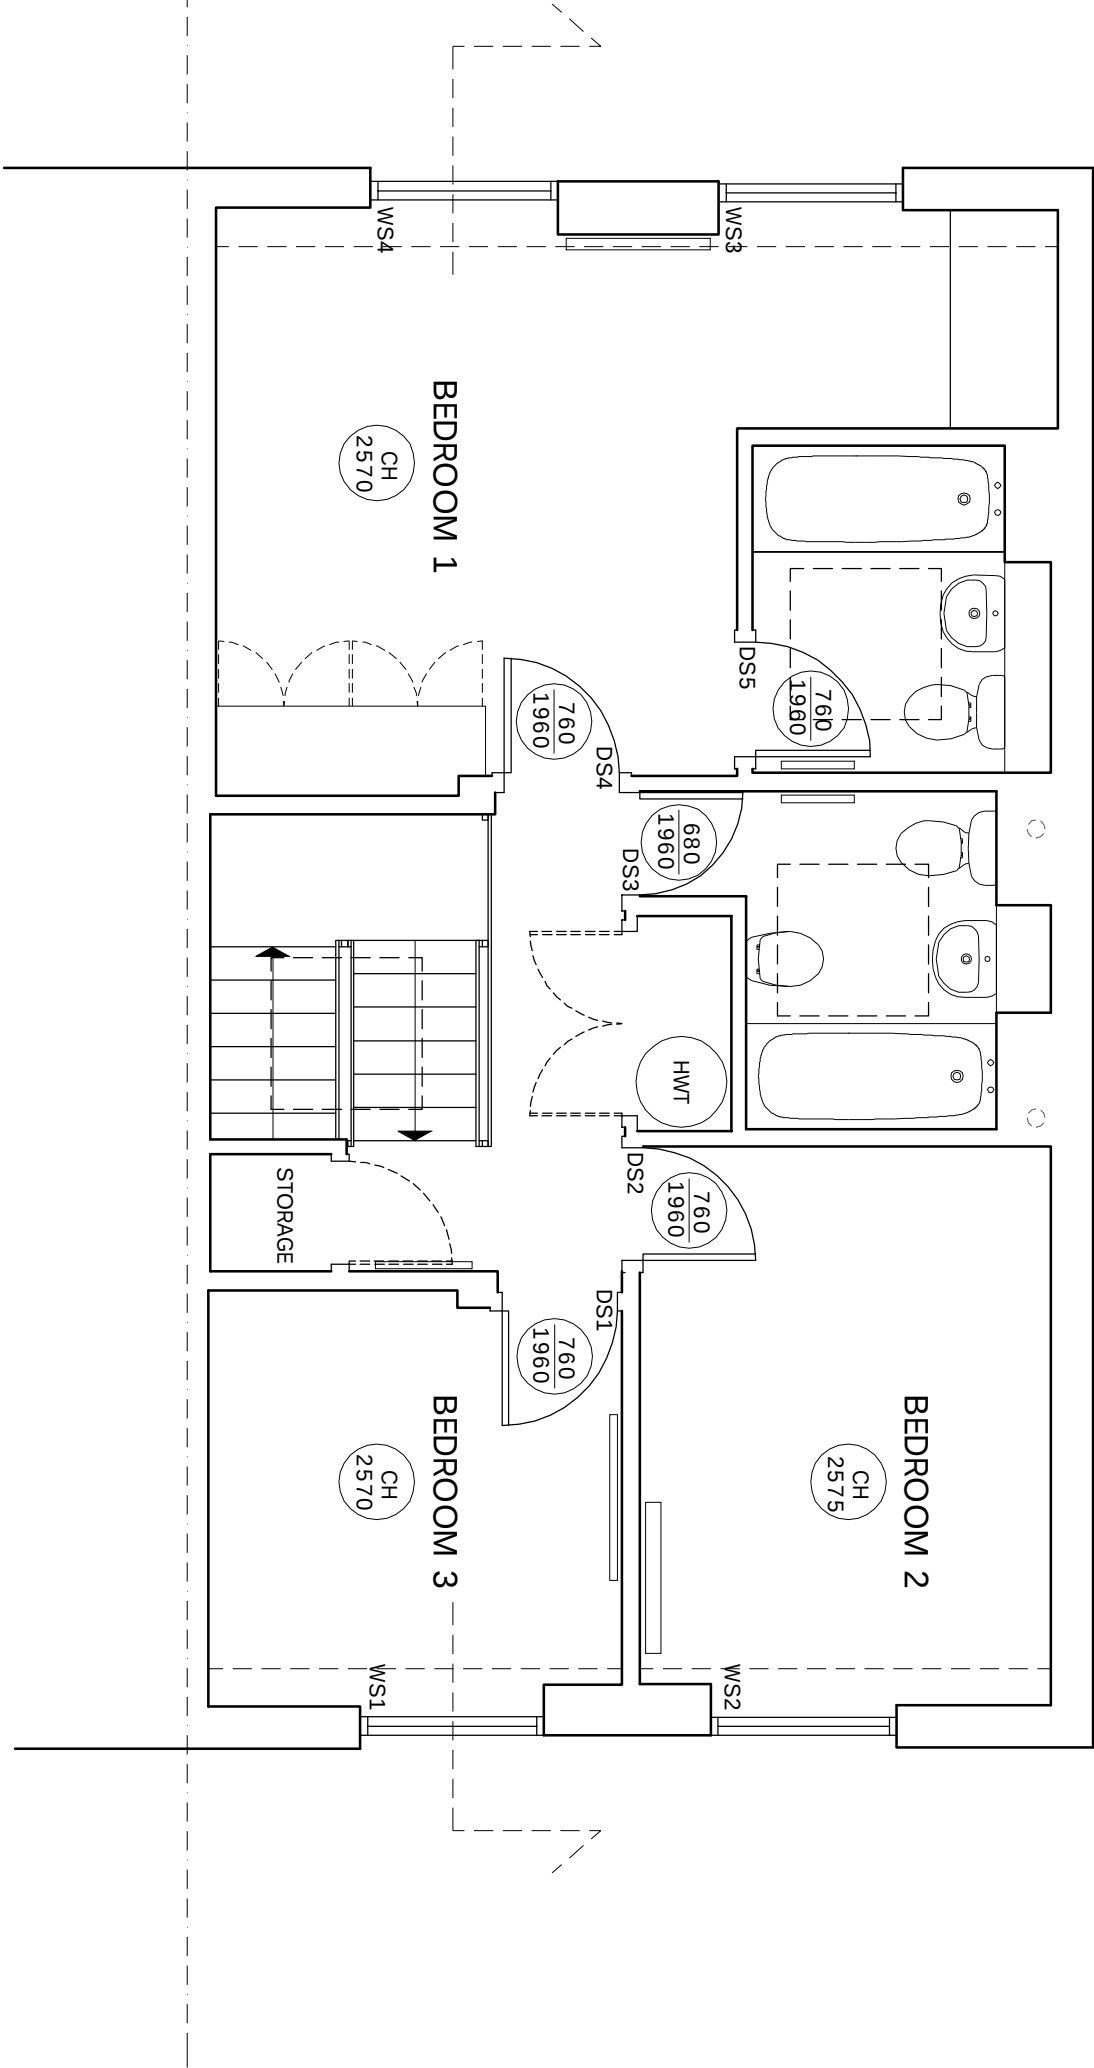

NOTES

1. Do not scale from the drawing.
2. All dimensions are in millimeters.
3. Report all drawing errors, omissions and discrepancies to the architect.

KASIA WHITEFIELD DESIGN

KASIA WHITEFIELD@GMAIL.COM
TEL: 0785050533
M: 0785050533

JOB
18 EL SMORTHY RISE
LONDON NW3 3SH

TITLE
EXISTING SECOND FLOOR PLAN

DATE	SCALE	STATUS
2019.12.12	1:50@A3	SURVEY
PROJECT NO.	DRAWING NO.	REVISION

ER18 EX3




REVISIONS

REV	DATE	REVISION NOTES

HOUSE NO. 22

HOUSE No.20

HOUSE No.18

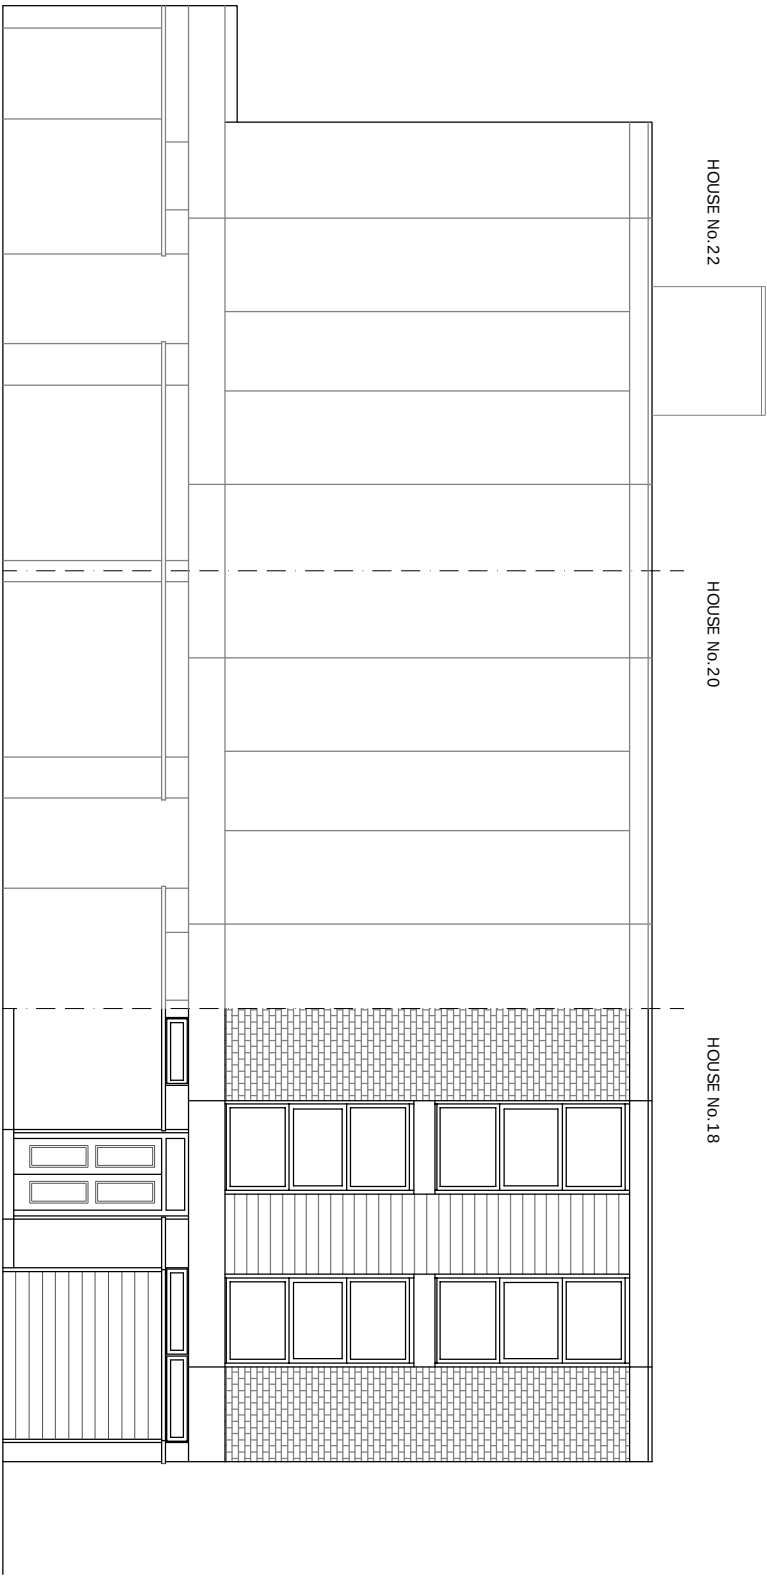


FRONT ELEVATION

HOUSE No. 18

HOUSE No. 20

HOUSE No. 22

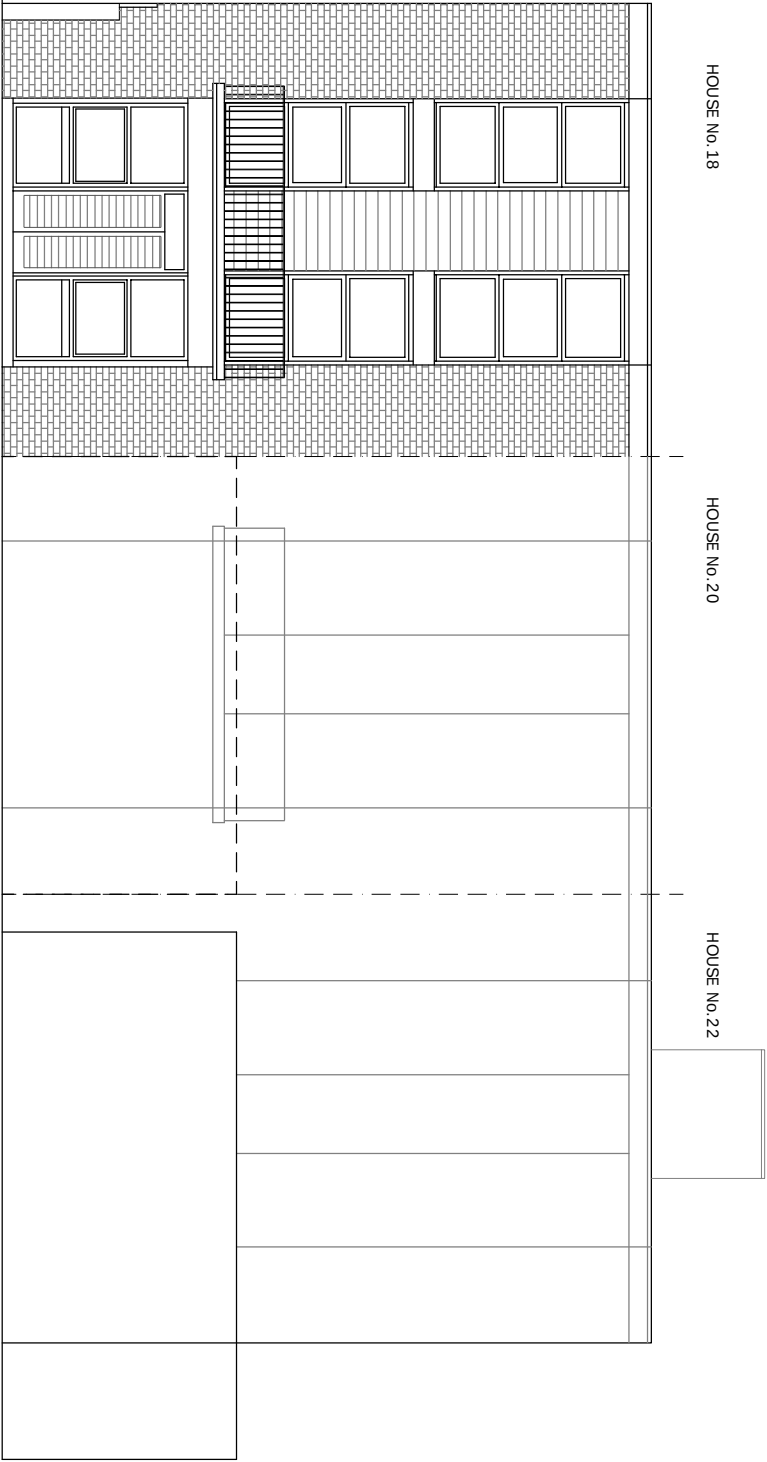

REAR ELEVATION

NOTES

1. Do not scale from this drawing.
2. All dimensions to be checked on site by the contractor and such dimensions to be his responsibility.
3. Report all drawing errors, omissions and discrepancies to the architect/designer.

3. Report all drawing errors, omissions and discrepancies to the architect/designer.

2. All dimensions to be checked on site by the contractor and submitted as follows:
3. Report all drawing errors, omissions and discrepancies to the architect/designer.

KASIA WHITFIELD DESIGN

KASIAWHITFIELD@GMAIL.COM
T: 030 75960634

M: 07985035333

M: 07985035333

18 EL SWORTHY RISE

LONDON NW3 3SH

TITLE	EXISTING ELEVATIONS
1.00	1.00
2.00	2.00
3.00	3.00
100.00	100.00


DATE	SCALE
------	-------

2019.12.12 1:100@A

2019.12.12 1:100@A

PROJECT NO.	DRAWING NO.	REVISION
-------------	-------------	----------

ER18	EX4
1	1
2	2
3	3
100	100

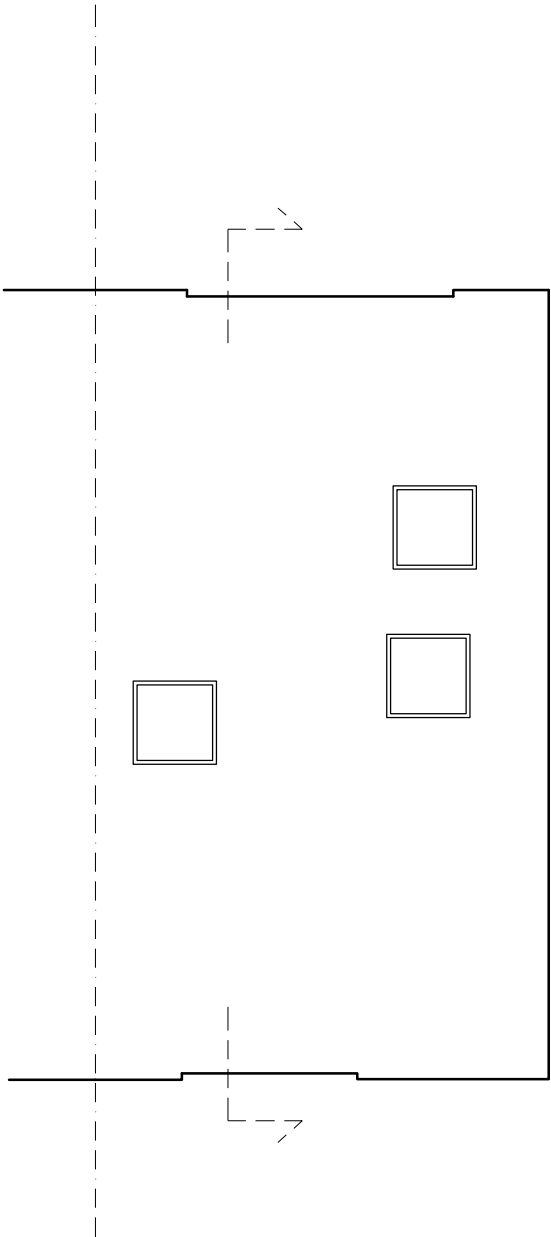

KEY

NOTES

1. Do not scale from the drawing for site, by the architect and architect's responsibility.
2. Report all drawing errors, omissions and discrepancies to the architect.
3. Report all drawing errors, omissions and discrepancies to the architect.

KASIA WHITEFIELD DESIGN

KASIAWHITEFIELD@GMAIL.COM
TEL: 0785053533
M: 0785053533

JOB 18 ELSMORTHY RISE
LONDON NW3 3SH
TITLE EXISTING SCHEMATIC SECTION
& ROOF PLAN

DATE	SCALE	STATUS
2019.12.12	1:100@A3	SURVEY
PROJECT NO.	DRAWING NO.	REVISION

ER18 EX5

0m 5m