


EXISTING SHOPFRONT ELEVATION SCALE 1:50



EXISTING STREETScape

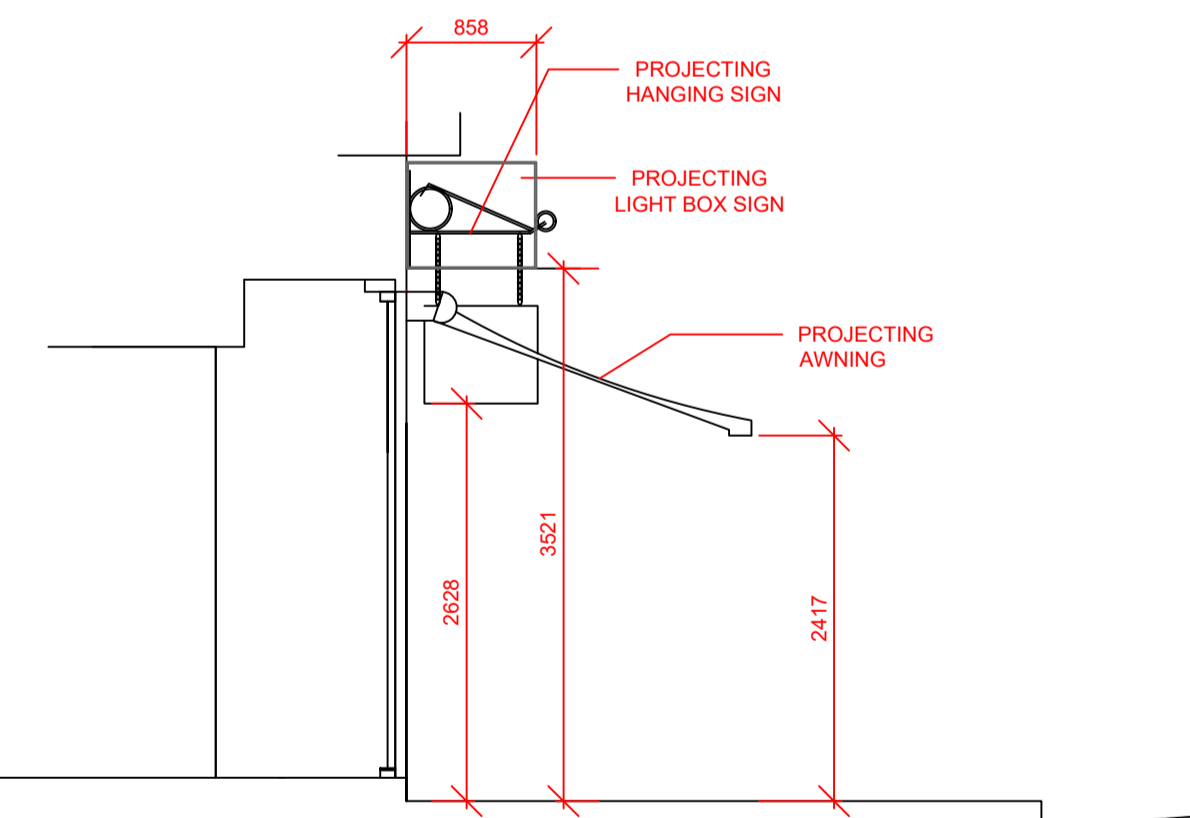

SHOPFRONT SECTION THRO' SCALE 1:50

PROJECT:
 MR TURAL KERIMOV ET London Ltd 915 High Road London N12 8QJ
 DRAWING TITLE:
 Existing Shopfront
 ISSUE:
 PLANNING
 SCALE: DATE: JOB NO: DWG: REV:
 1_50 @ A1 OCT_2019 - 04
 STUDIO ONE DESIGN, 3/4th FL, METROPOLITAN HOUSE, 39A WELLS GATESHEAD, NE16 3AG
 T 07784 850 162 E gerard@studioonedesign.uk W www.studioonedesign.uk

