


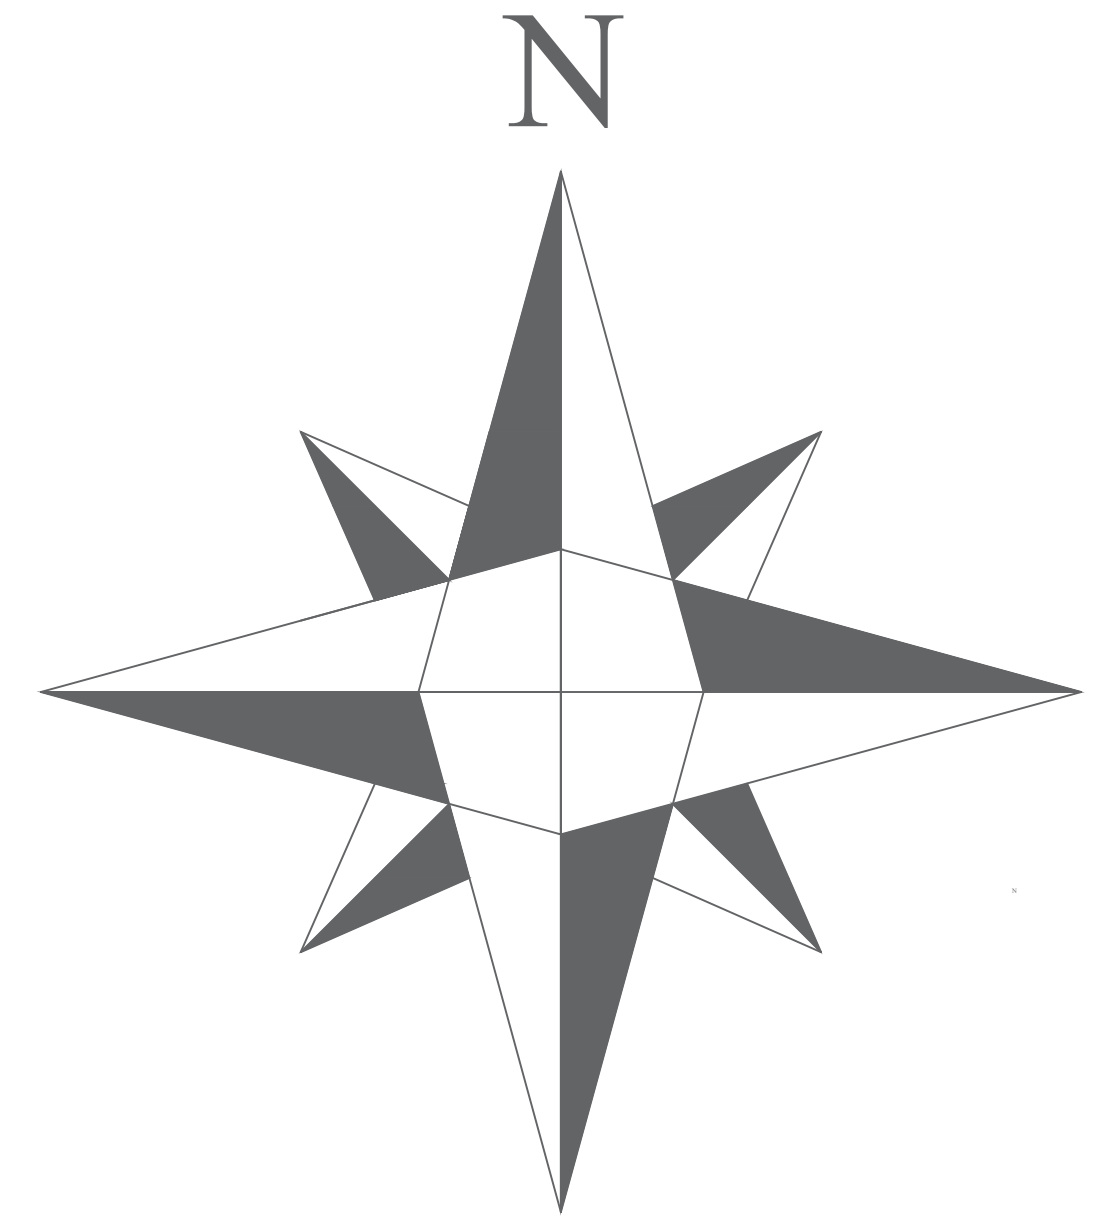


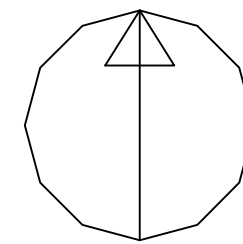


Serial number: 172958
© Crown copyright and database right 2019
Ordnance Survey licence 100048957
Reproduction in whole or in part is prohibited
without the prior permission of Ordnance Survey

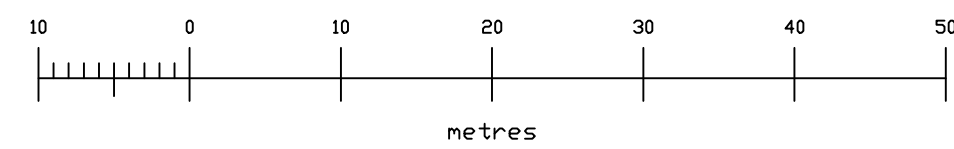

Ordnance Survey®
Ukmapcentre.com

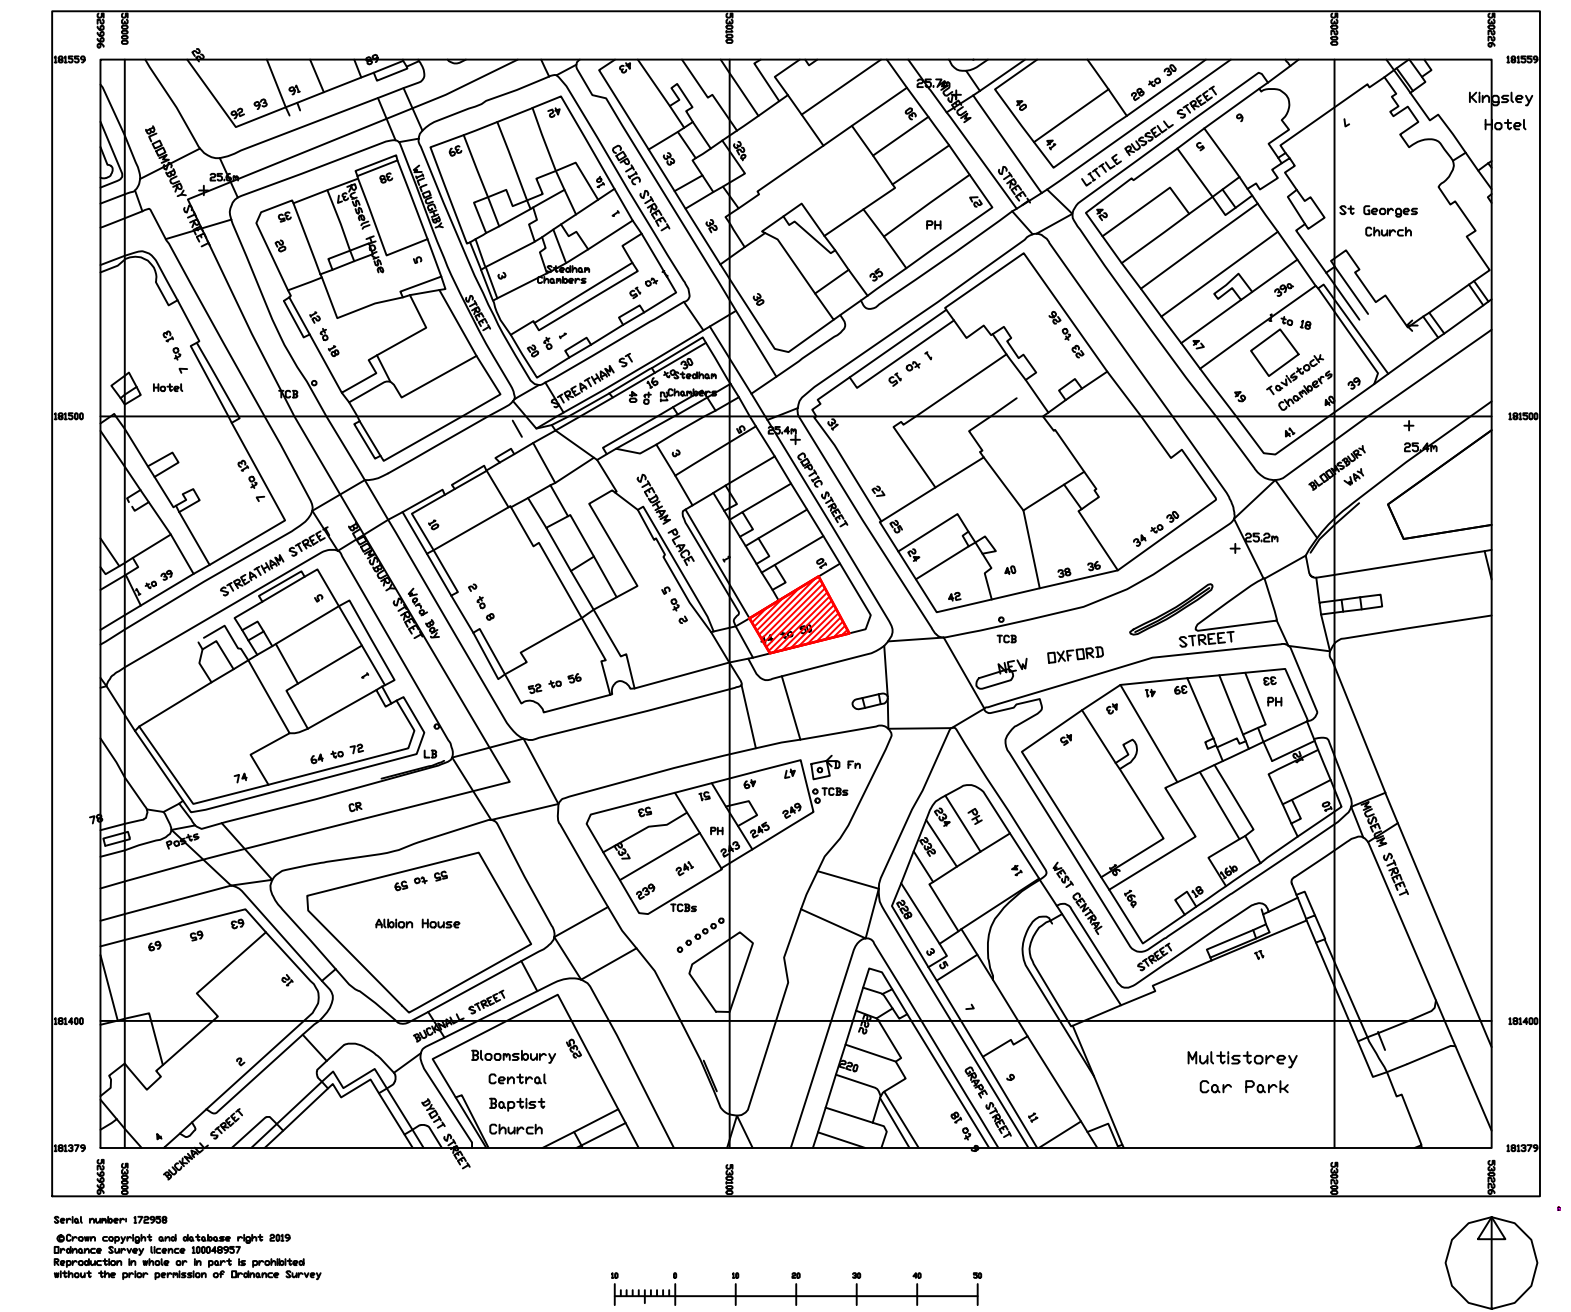

Serial number: 172958
© Crown copyright and database right 2019
Ordnance Survey licence 100048957
Reproduction in whole or in part is prohibited
without the prior permission of Ordnance Survey

 

studio
one
design

PROJECT:
MR TURAL KERIMOV ET London Ltd 915 High Road London N12 8QJ
DRAWING TITLE:
SITE PLAN - SITE LOCATION PLAN
ISSUE:
PLANNING
SCALE: DATE: JOB NO: DWG: REV:
1:1250 & 1:500 @ A1 OCT_2019 - 05
STUDIO ONE DESIGN, Studio B1, METROPOLITAN HOUSE, SWANWELL GATESHEAD, NE16 3AG
T 07784 850 162 E gerard@studione.design W www.studione.design.uk